

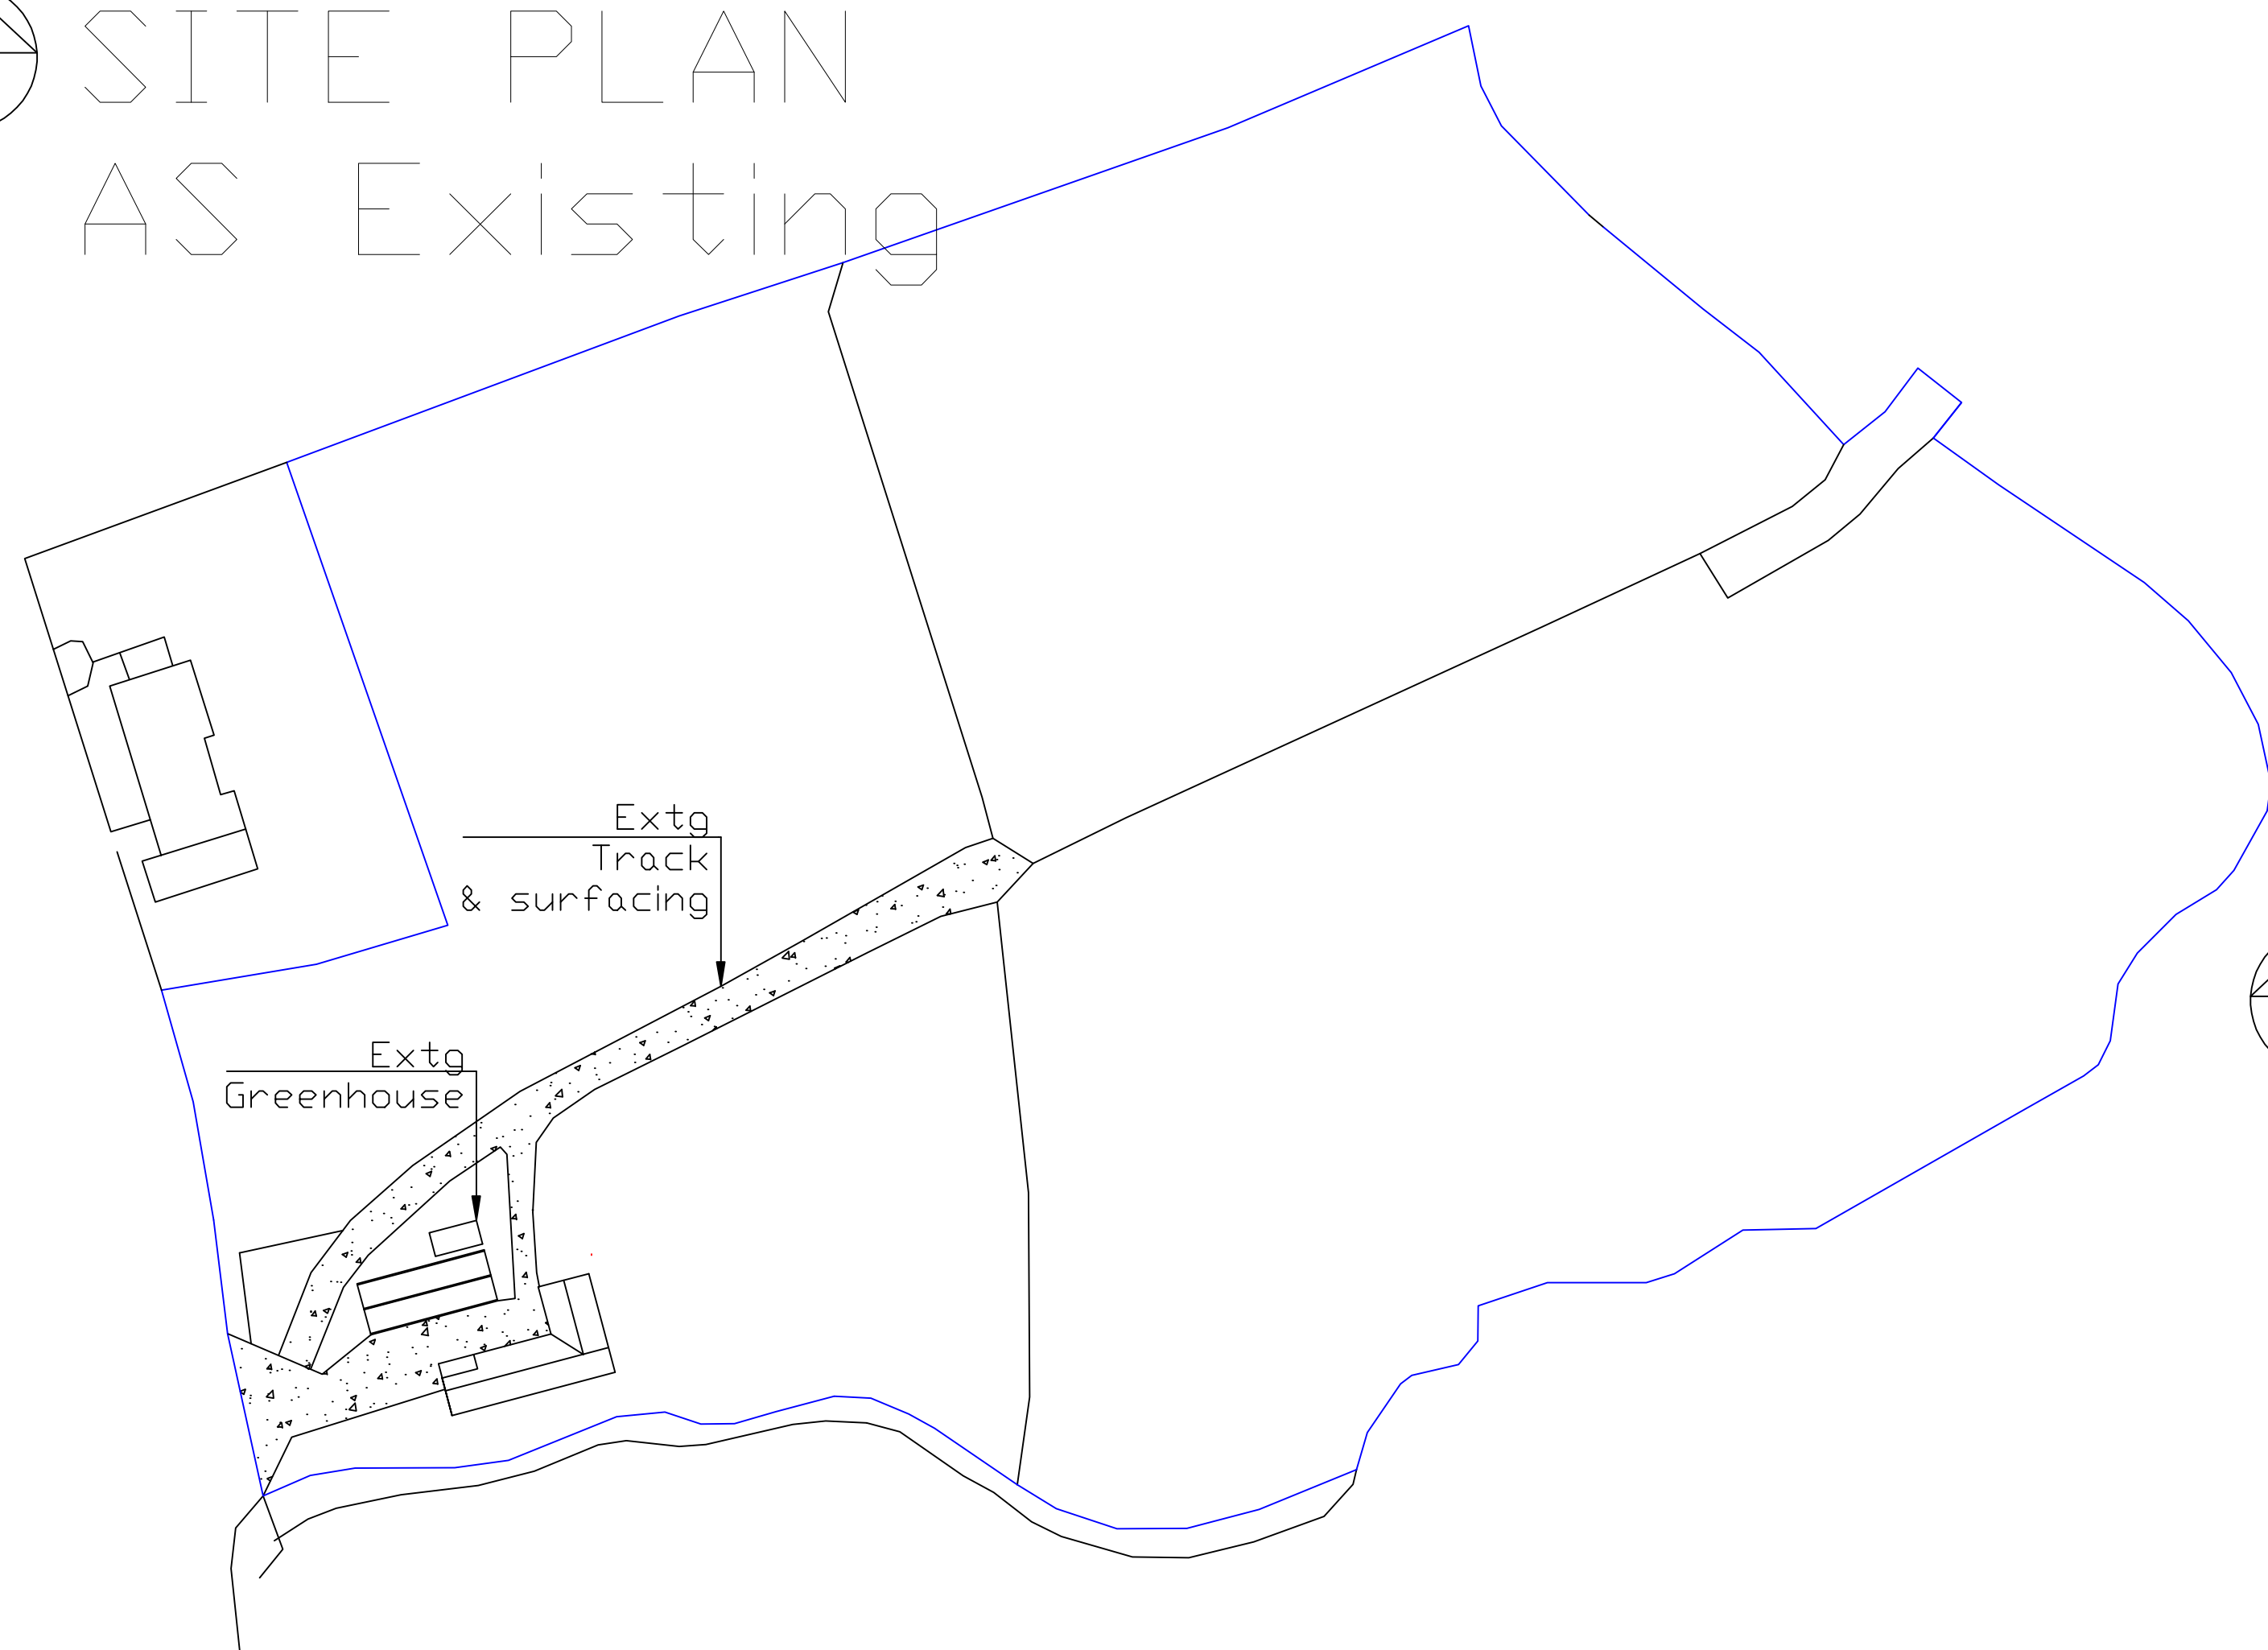


 SITE PLAN
AS Existing

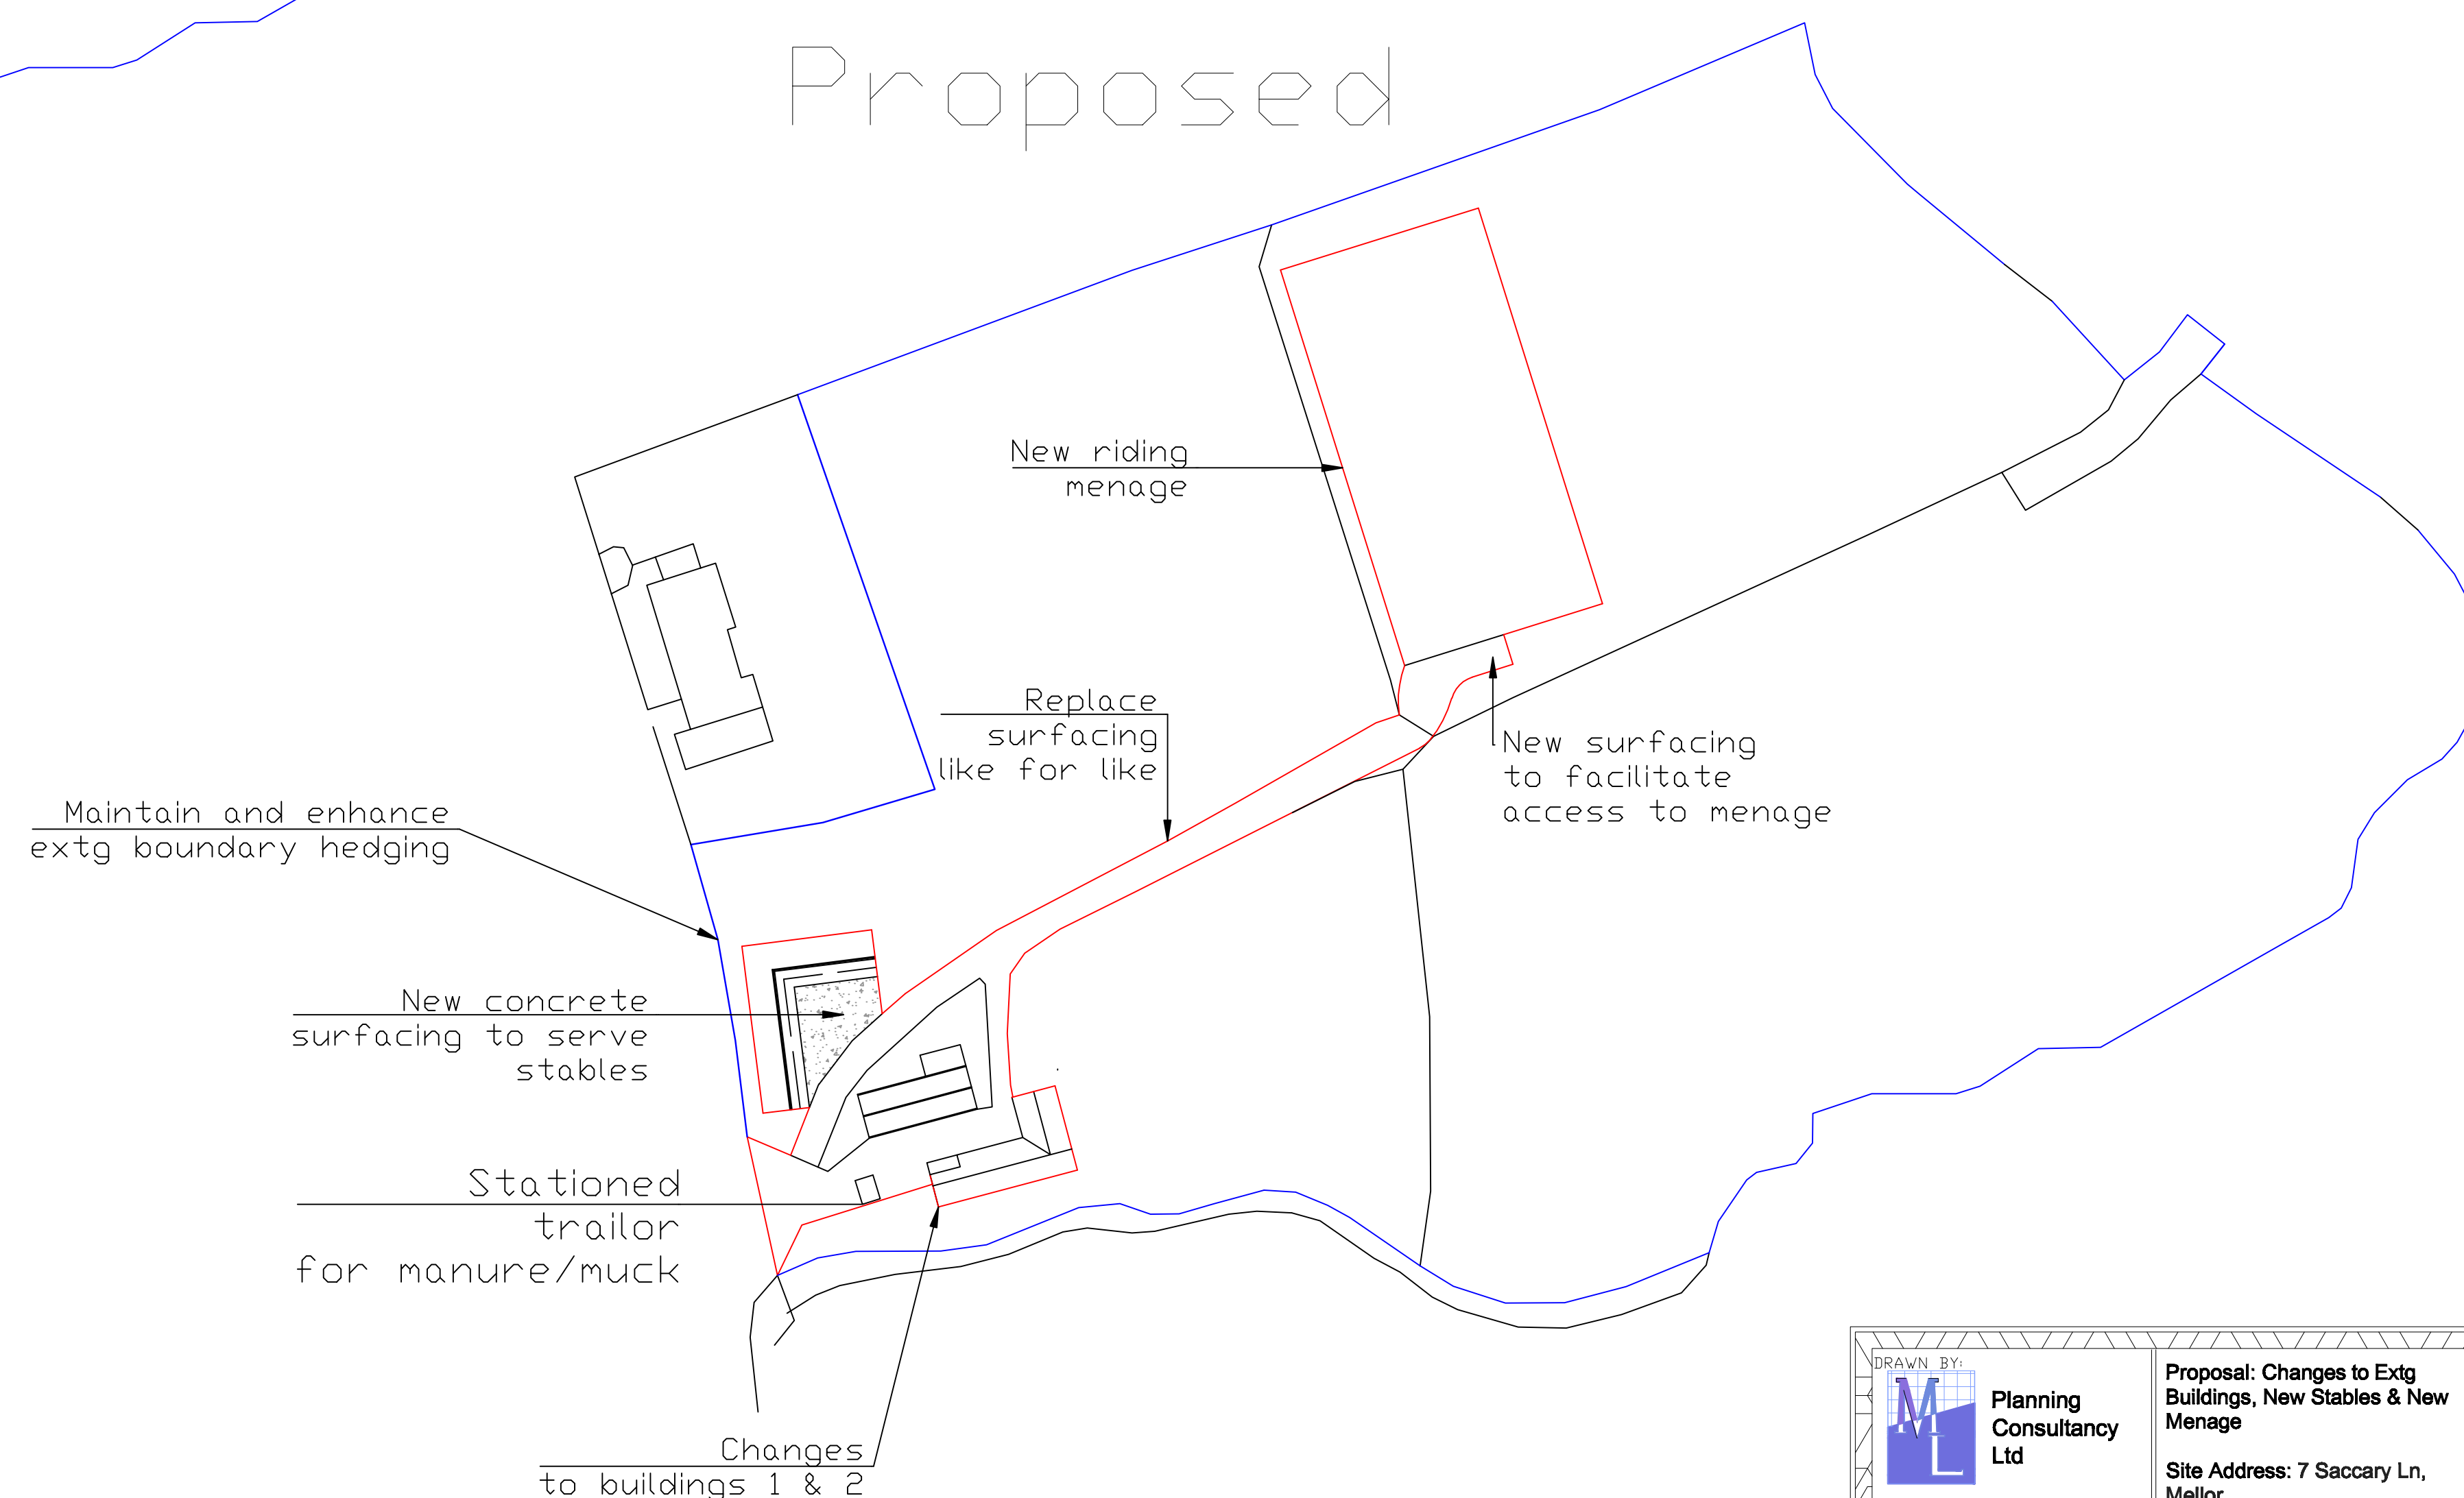

 SITE PLAN
AS
Proposed

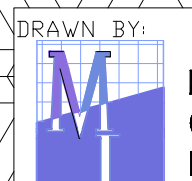

DRAWN BY:  Planning Consultancy Ltd 5 Bobbin Mill Cottages, Stubbins Lane, Cloughton-on-Brook, Preston PR3 0PL Telephone: 01995 840135 Mobile: 07813296287 e-mail: mel@mlplanning.co.uk	Proposal: Changes to Extg Buildings, New Stables & New Menage Site Address: 7 Saccary Ln, Mellor, Blackburn, BB1 9DL Applicant: Gillian Laughlin	DATE: 07/02/2017 DWG NO. LG/GL/3207 SCALE: 1:100 & PAPER SIZE A1
---	--	--