


PROPOSED STREET SCENE SCALE 1:100



PROPOSED SITE ENTRANCE PLAN
SCALE 1:200

PROPOSED SITE PLAN
SCALE 1:200

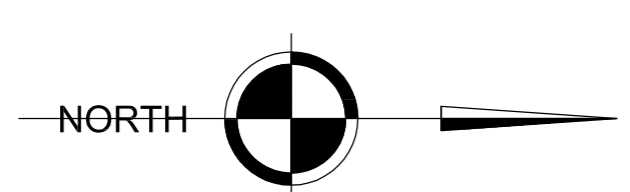

Notes:

The drawing and design are copyright and may not be reproduced without the written consent of the JYM Partnership. All dimensions are to be checked and worked on the prior to commencement of any work, and/or preparation of any shop drawings. Size of and dimensions to any structural elements are / dimensions. Size of and dimensions to any service elements are indicative only. See service engineer drawings for actual size and dimensions. This drawing is to be read in conjunction with all relevant Architects drawings, specifications and/or all drawings on this project. See drawings for details of any other drawings. **DO NOT SCALE FROM THIS DRAWING.**

Rev	Date	Revision
B	30/01/17	Colour added to plot 4
A	21/10/15	Revised widening at site entrance and passing place outside

JYM
partnership
Oak House 28 Scepire Way
Bomber Bridge Preston PR5 6AW
Tel : 01772 323666
Fax : 01772 338611
Email : jym@jympartnership.co.uk
www.jympartnership.co.uk

Project:
HYBRID PLANNING FOR 3
BUNGALOWS AND 1 DETACHED
HOUSE AT LAND ADJACENT 253
PRESTON ROAD PRESTON PR3 3BJ

client:
LANCASTER RC DIOCESAN
TRUSTEES / OUR LADY & ST
MICHAELS RC CHURCH

drawing title:
HYBRID PLANNING
PROPOSED SITE PLAN

scale:	AS SHOWN ON A1		
drawn:	CG	checked:	MBM
date:	MAY 2015		
project no.	0902/11/09	dra. no.	001
		rev:	B