

	GRADE A TREE
	GRADE B TREE
	GRADE C TREE
	GRADE U TREE




B TREE GRADE REFERENCE TO BE U		27.06.2016
A TREES NUMBERS 295, 298, 300 & 342 ADDED.		13.06.2016
Client <b>The Trustees Of Stonyhurst Christian Heritage Centre Trust</b>		
Project <b>Christian Heritage Centre Stonyhurst College</b>		
Drawing Title <b>EXISTING TREE SURVEY</b>		
Drawn by	NA	Checked by
Status	PRELIMINARY	Date
8642	SK01	09.06.2016
Job no.	8642	Scale @ A1
1:250		Rev.
		B
Architecture + Building Surveying + Town Planning 7 East Cliff, Preston, Lancashire, PR1 3JE 10 Hunters Walk, Canal Street, Chester, CH1 4EB		
		01772 258 356 01244 402 900



PROJECT: STONYHURST COLLEGE, RETREAT CENTRE	DRAWING NUMBER: 8642
DRAWING TITLE: PROPOSED SITE PLAN	P 03
CLIENT: THE TRUSTEES OF STONYHURST CHRISTIAN HERITAGE CENTRE TRUST	REVISION:
 www.cassidyashton.co.uk	DRAWN BY: LM
	SCALE @ A1: 1:250
	DATE: 12-2016

ARCHITECTURE BUILDING SURVEYING TOWN PLANNING

Preston Office: 7 East Cliff, Preston, Lancashire, PR1 3JE T: 01772 258356  
Chester Office: Cassidy House, Station Road, Chester, CH1 3DW T: 01244 402900


This drawing is subject to copyright and is not to be reproduced in part or whole without approval. Do not scale this drawing. Check all dimensions on site.

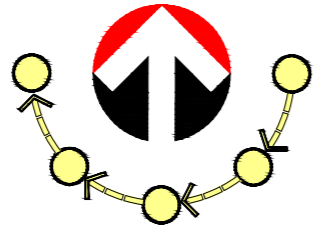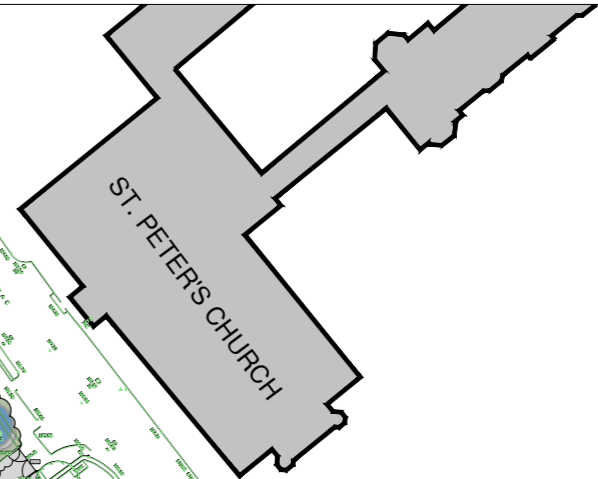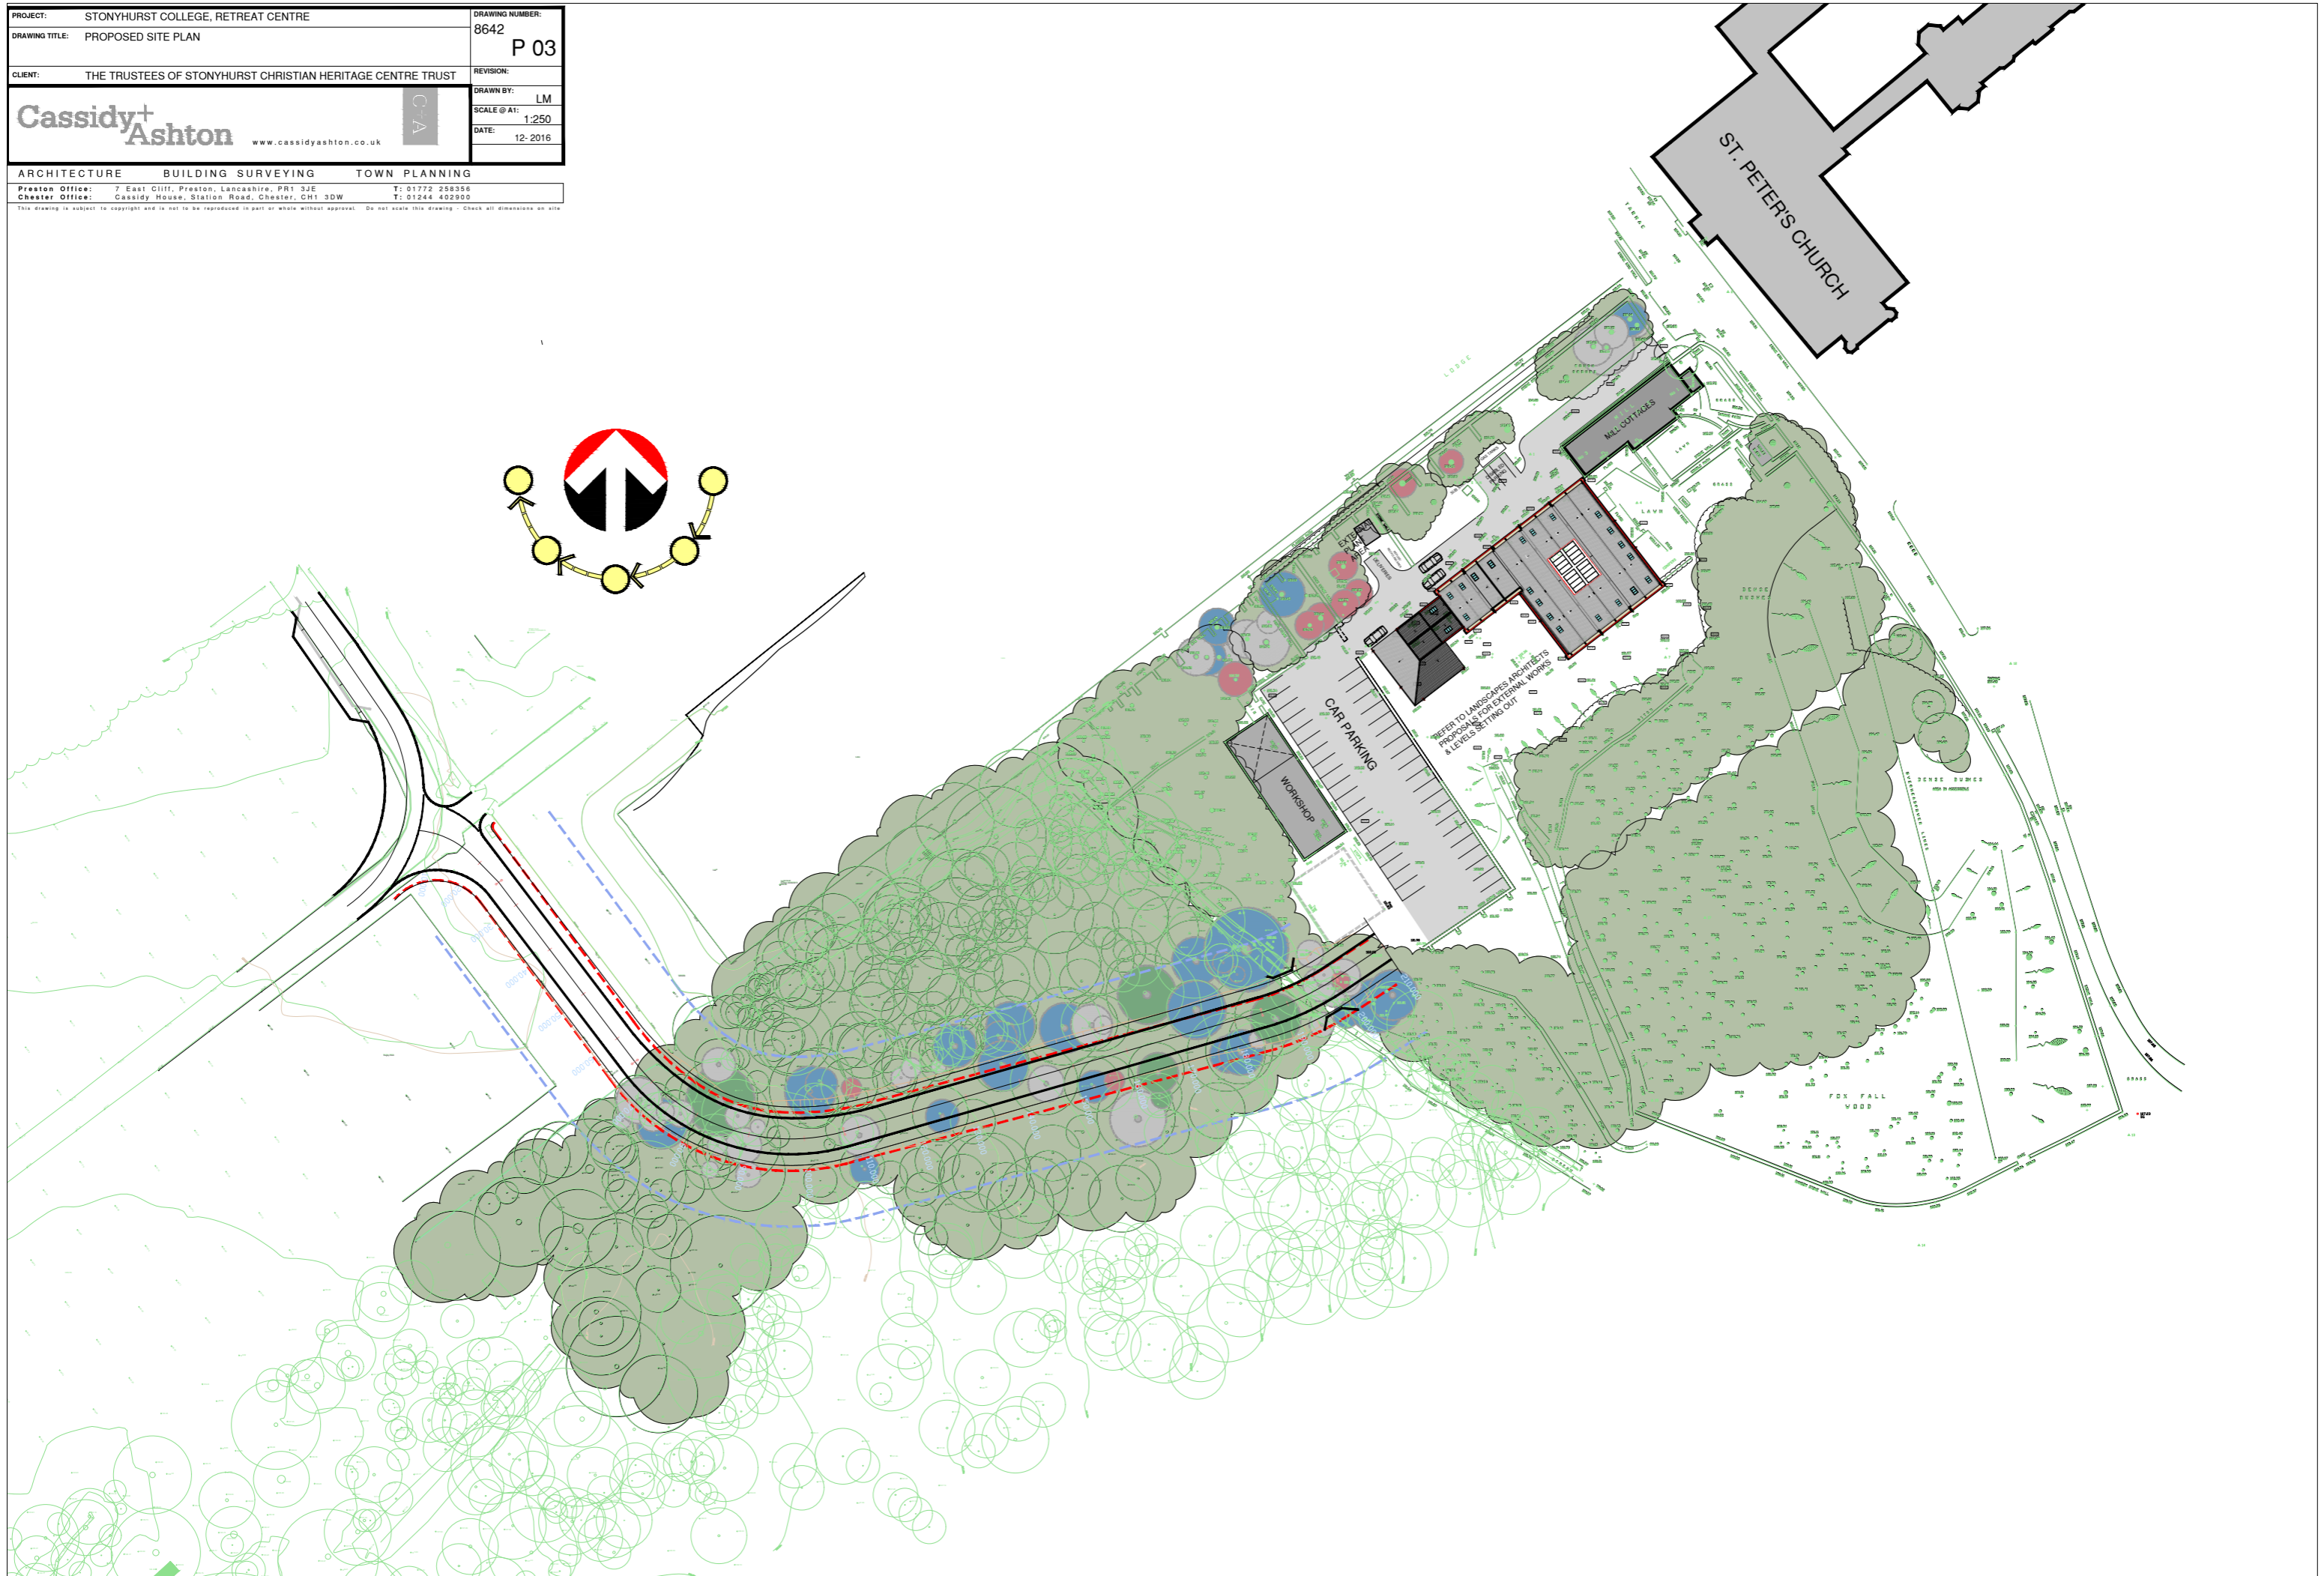

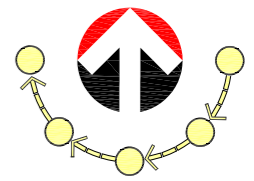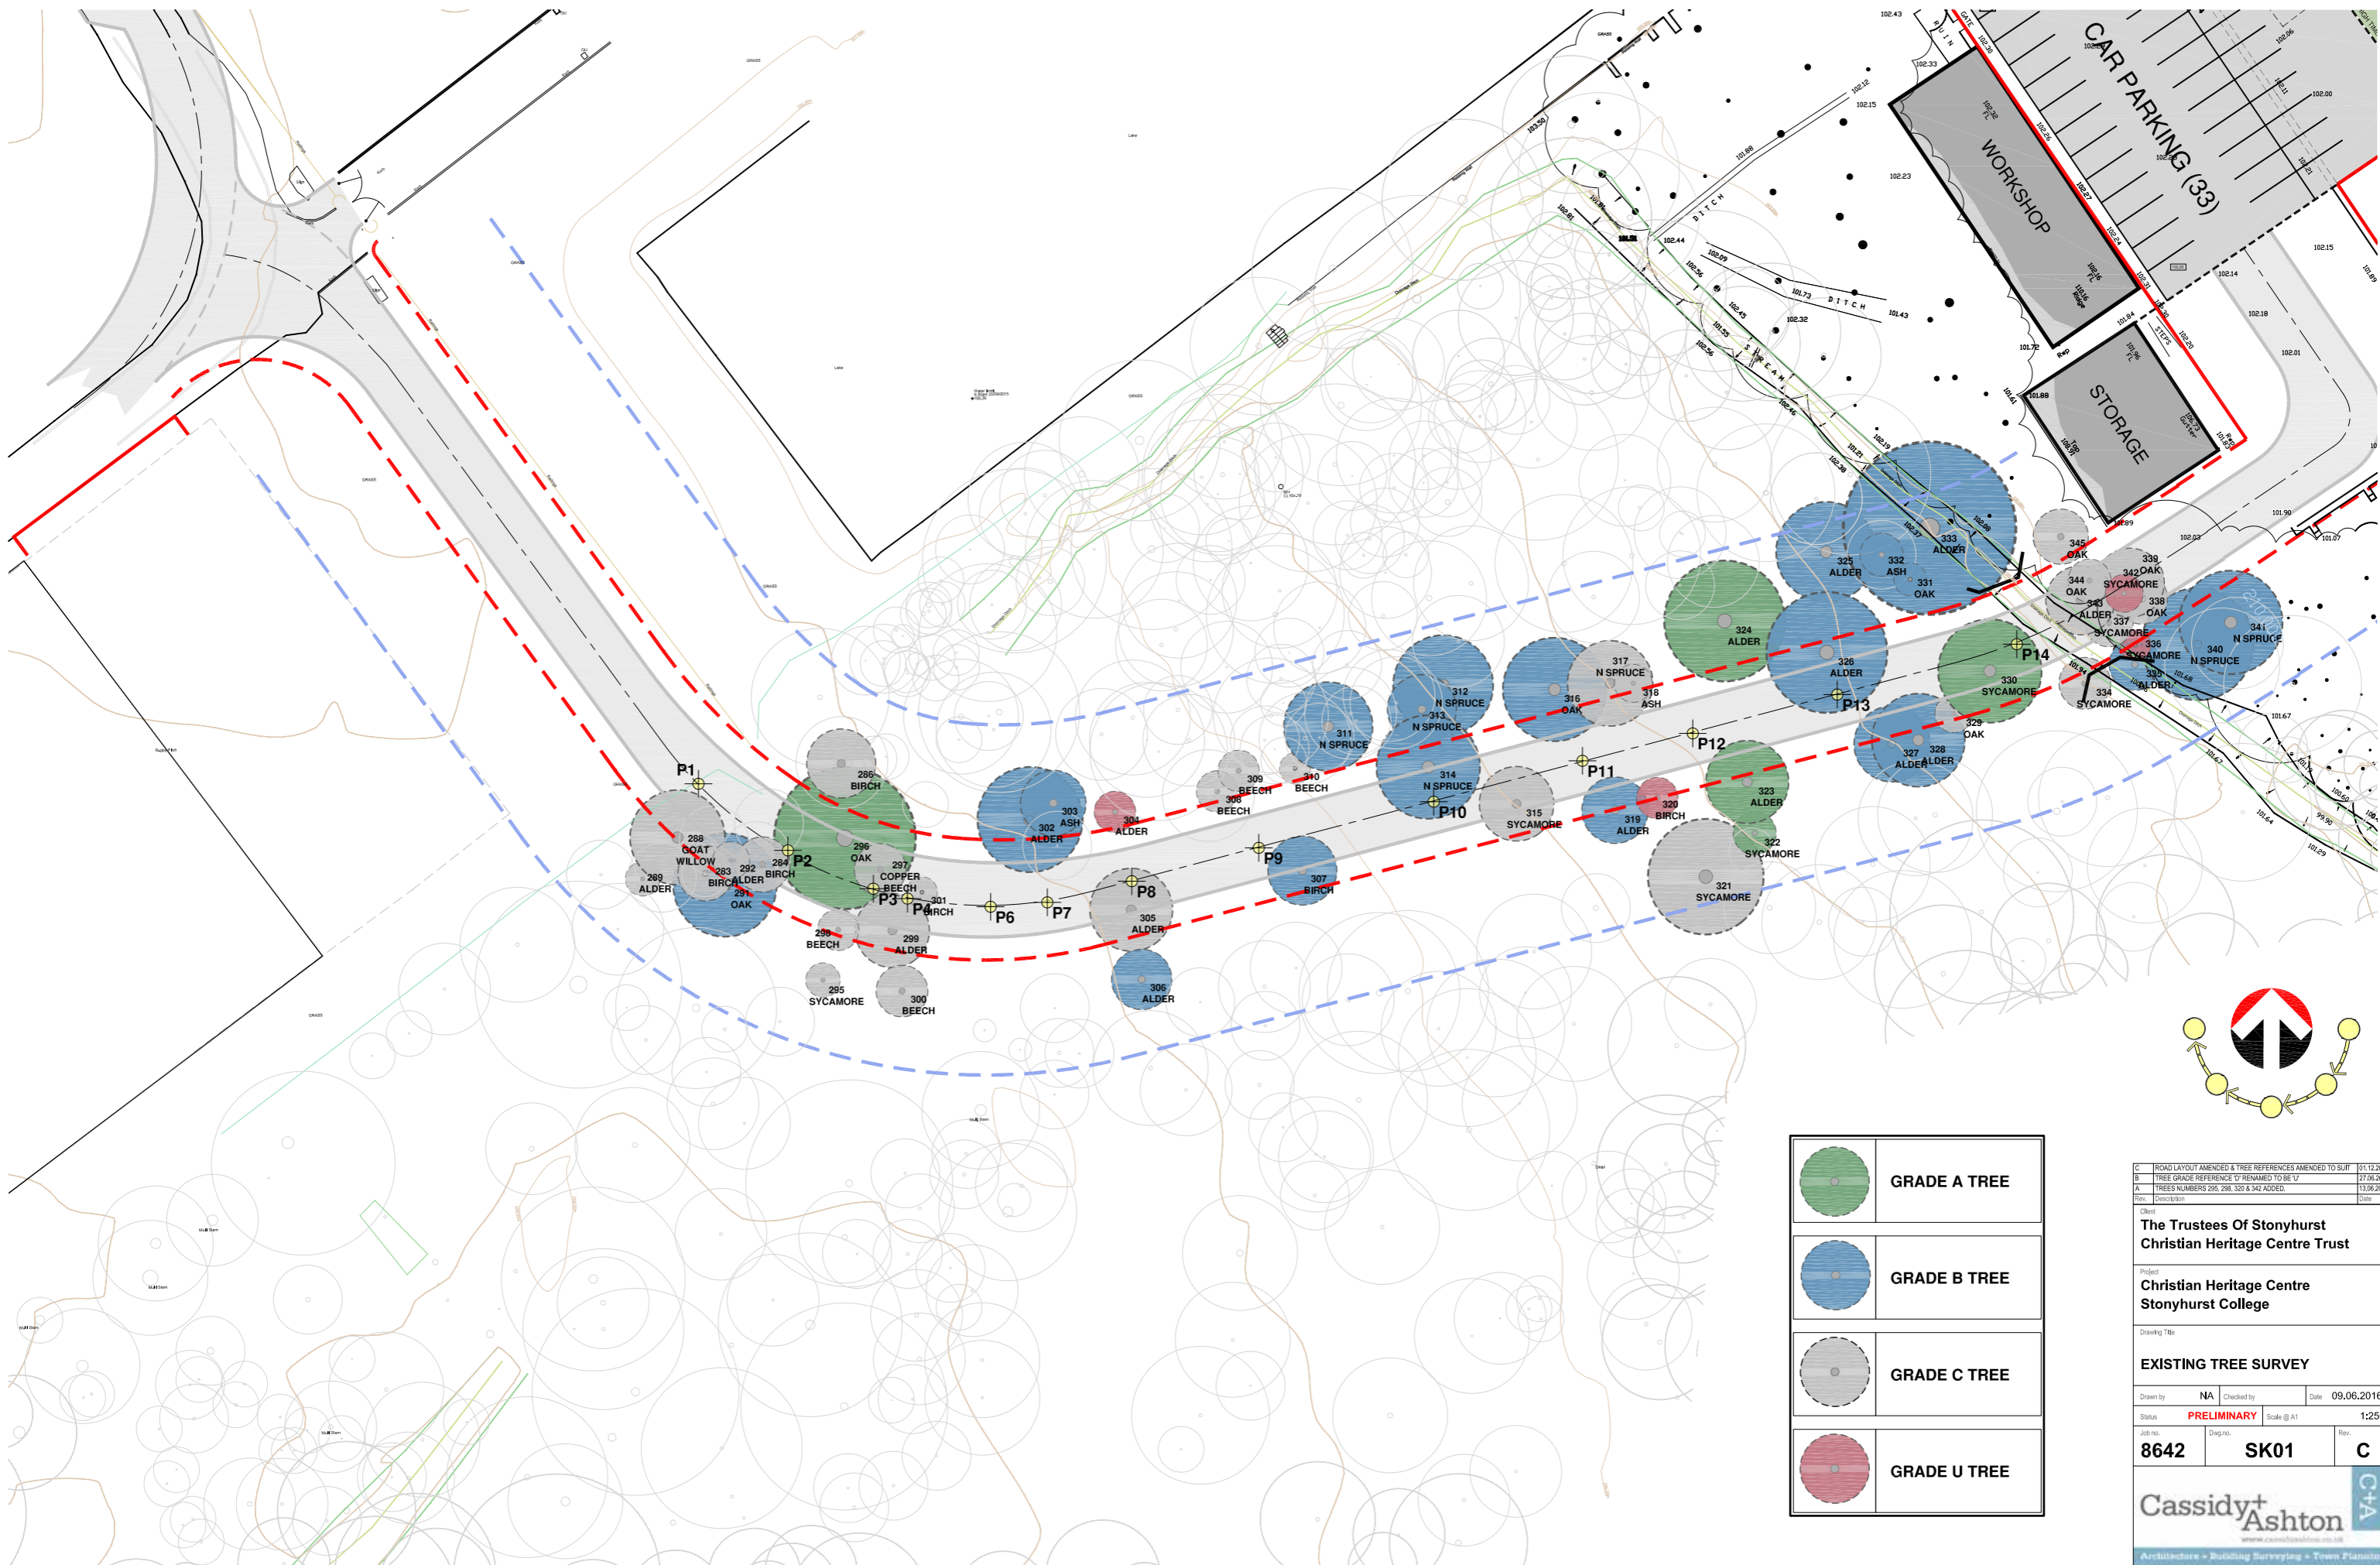

	<b>GRADE A TREE</b>
	<b>GRADE B TREE</b>
	<b>GRADE C TREE</b>
	<b>GRADE U TREE</b>

C	ROAD LAYOUT AMENDED & TREE REFERENCES AMENDED TO SUIT	01.12.2016
B	TREE GRADE REFERENCE 07 REMANUED TO BE 07	27.06.2016
A	TREES NUMBERS 295, 298, 320 & 342 ADDED	13.06.2016
Rev.	Description	Date
Client		
The Trustees Of Stonyhurst Christian Heritage Centre Trust		
Project		
Christian Heritage Centre Stonyhurst College		
Drawing Title		
EXISTING TREE SURVEY		
Drawn by	NA	Checked by
Date	09.06.2016.	
Status	PRELIMINARY	Scale @ A1
		1:250
Job no.	8642	Dwg. no.
		SK01
Rev.		C
Architects • Building Surveying • Town Planning 7 East Cliff, Preston, Lancashire, PR1 3JE 10 Hunters Walk, Canal Street, Chester, CH1 4EB		
		01772 258 356 01244 402 900

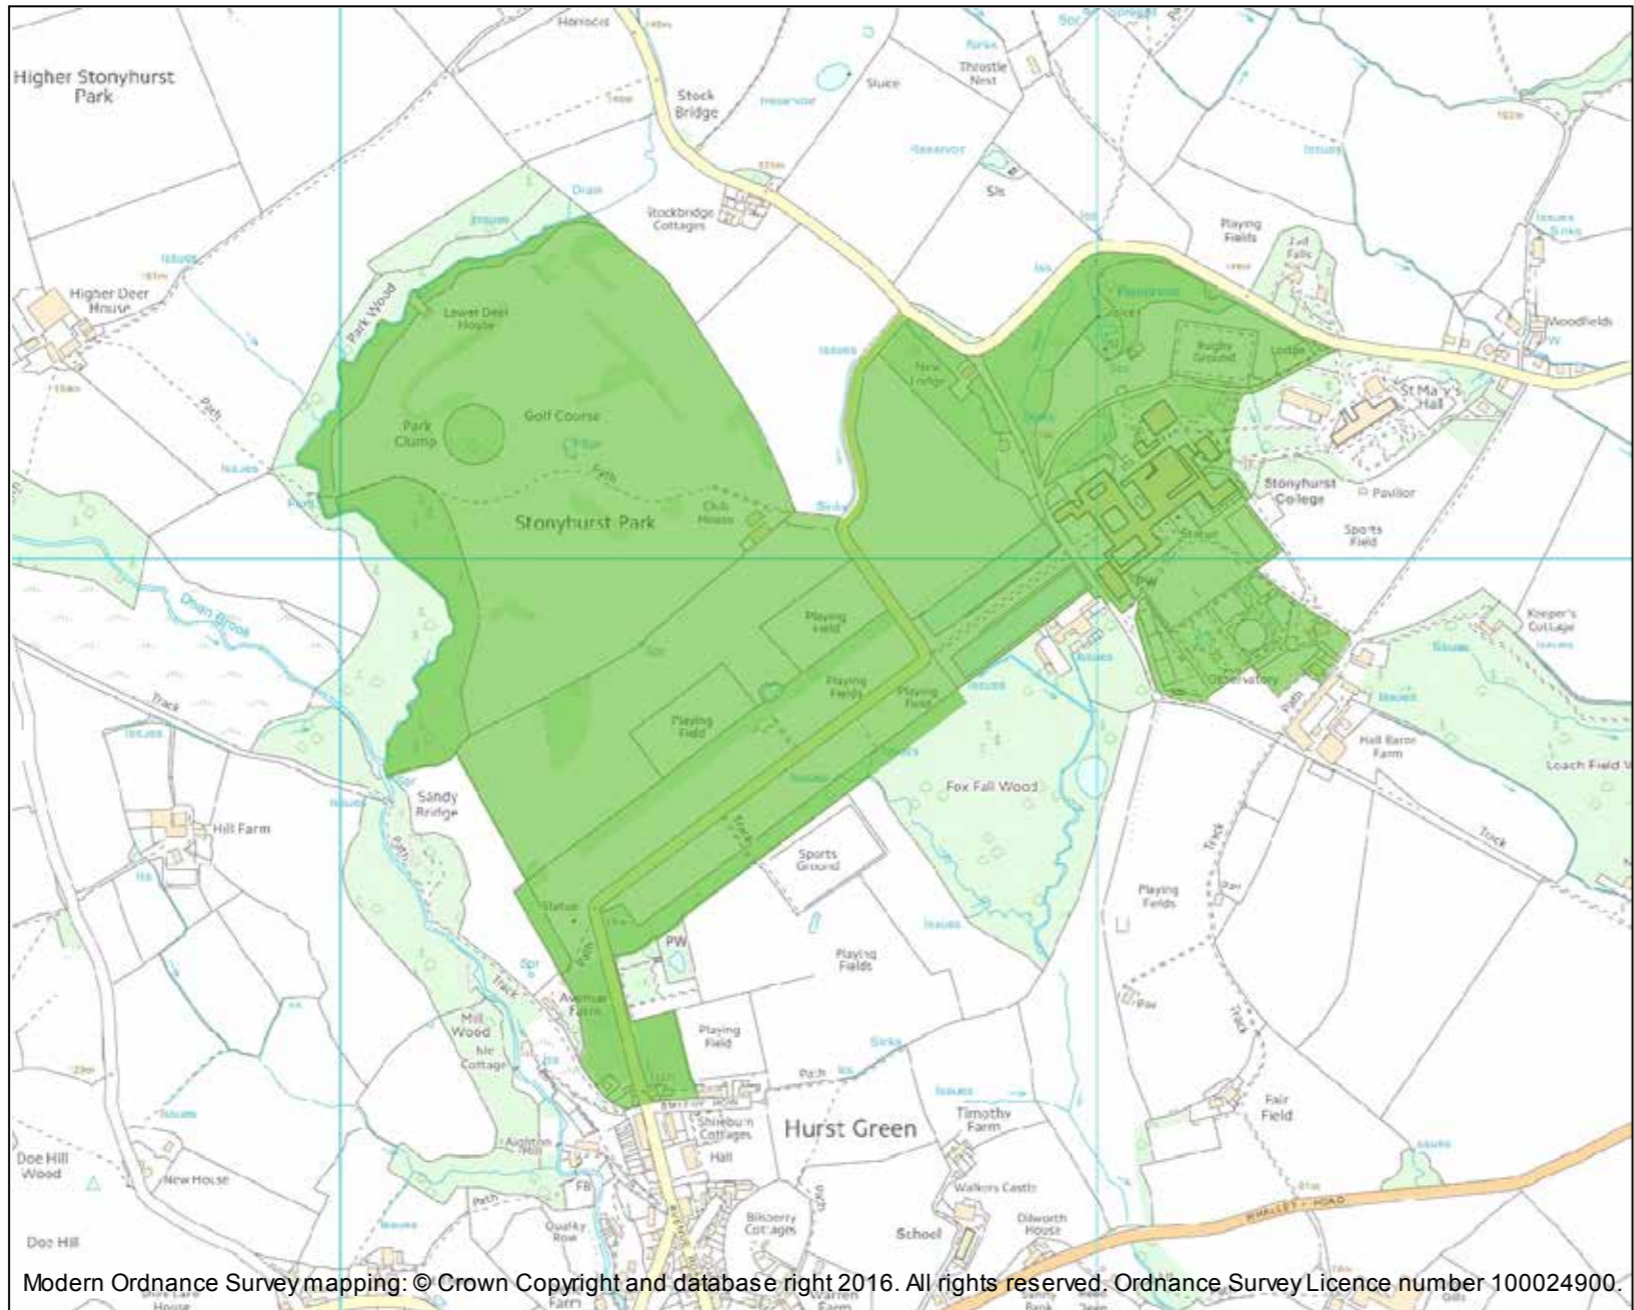

**Heritage Category:** Park and Garden  
**List Entry No :** 1000953  
**Grade:** II\*

**County:** Lancashire  
**District:** Ribble Valley  
**Parish:** Aighton, Bailey and Chaigley

Each official record of a registered garden or other land contains a map. The map here has been translated from the official map and that process may have introduced inaccuracies. Copies of maps that form part of the official record can be obtained from Historic England.

This map was delivered electronically and when printed may not be to scale and may be subject to distortions. The map and grid references are for identification purposes only and must be read in conjunction with other information in the record.

**List Entry NGR:** SD 68637 38862  
**Map Scale:** 1:10000  
**Print Date:** 16 December 2016

**Name:** STONYHURST COLLEGE

This is an A4 sized map and should be printed full size at A4 with no page scaling set.

