



PROPOSED

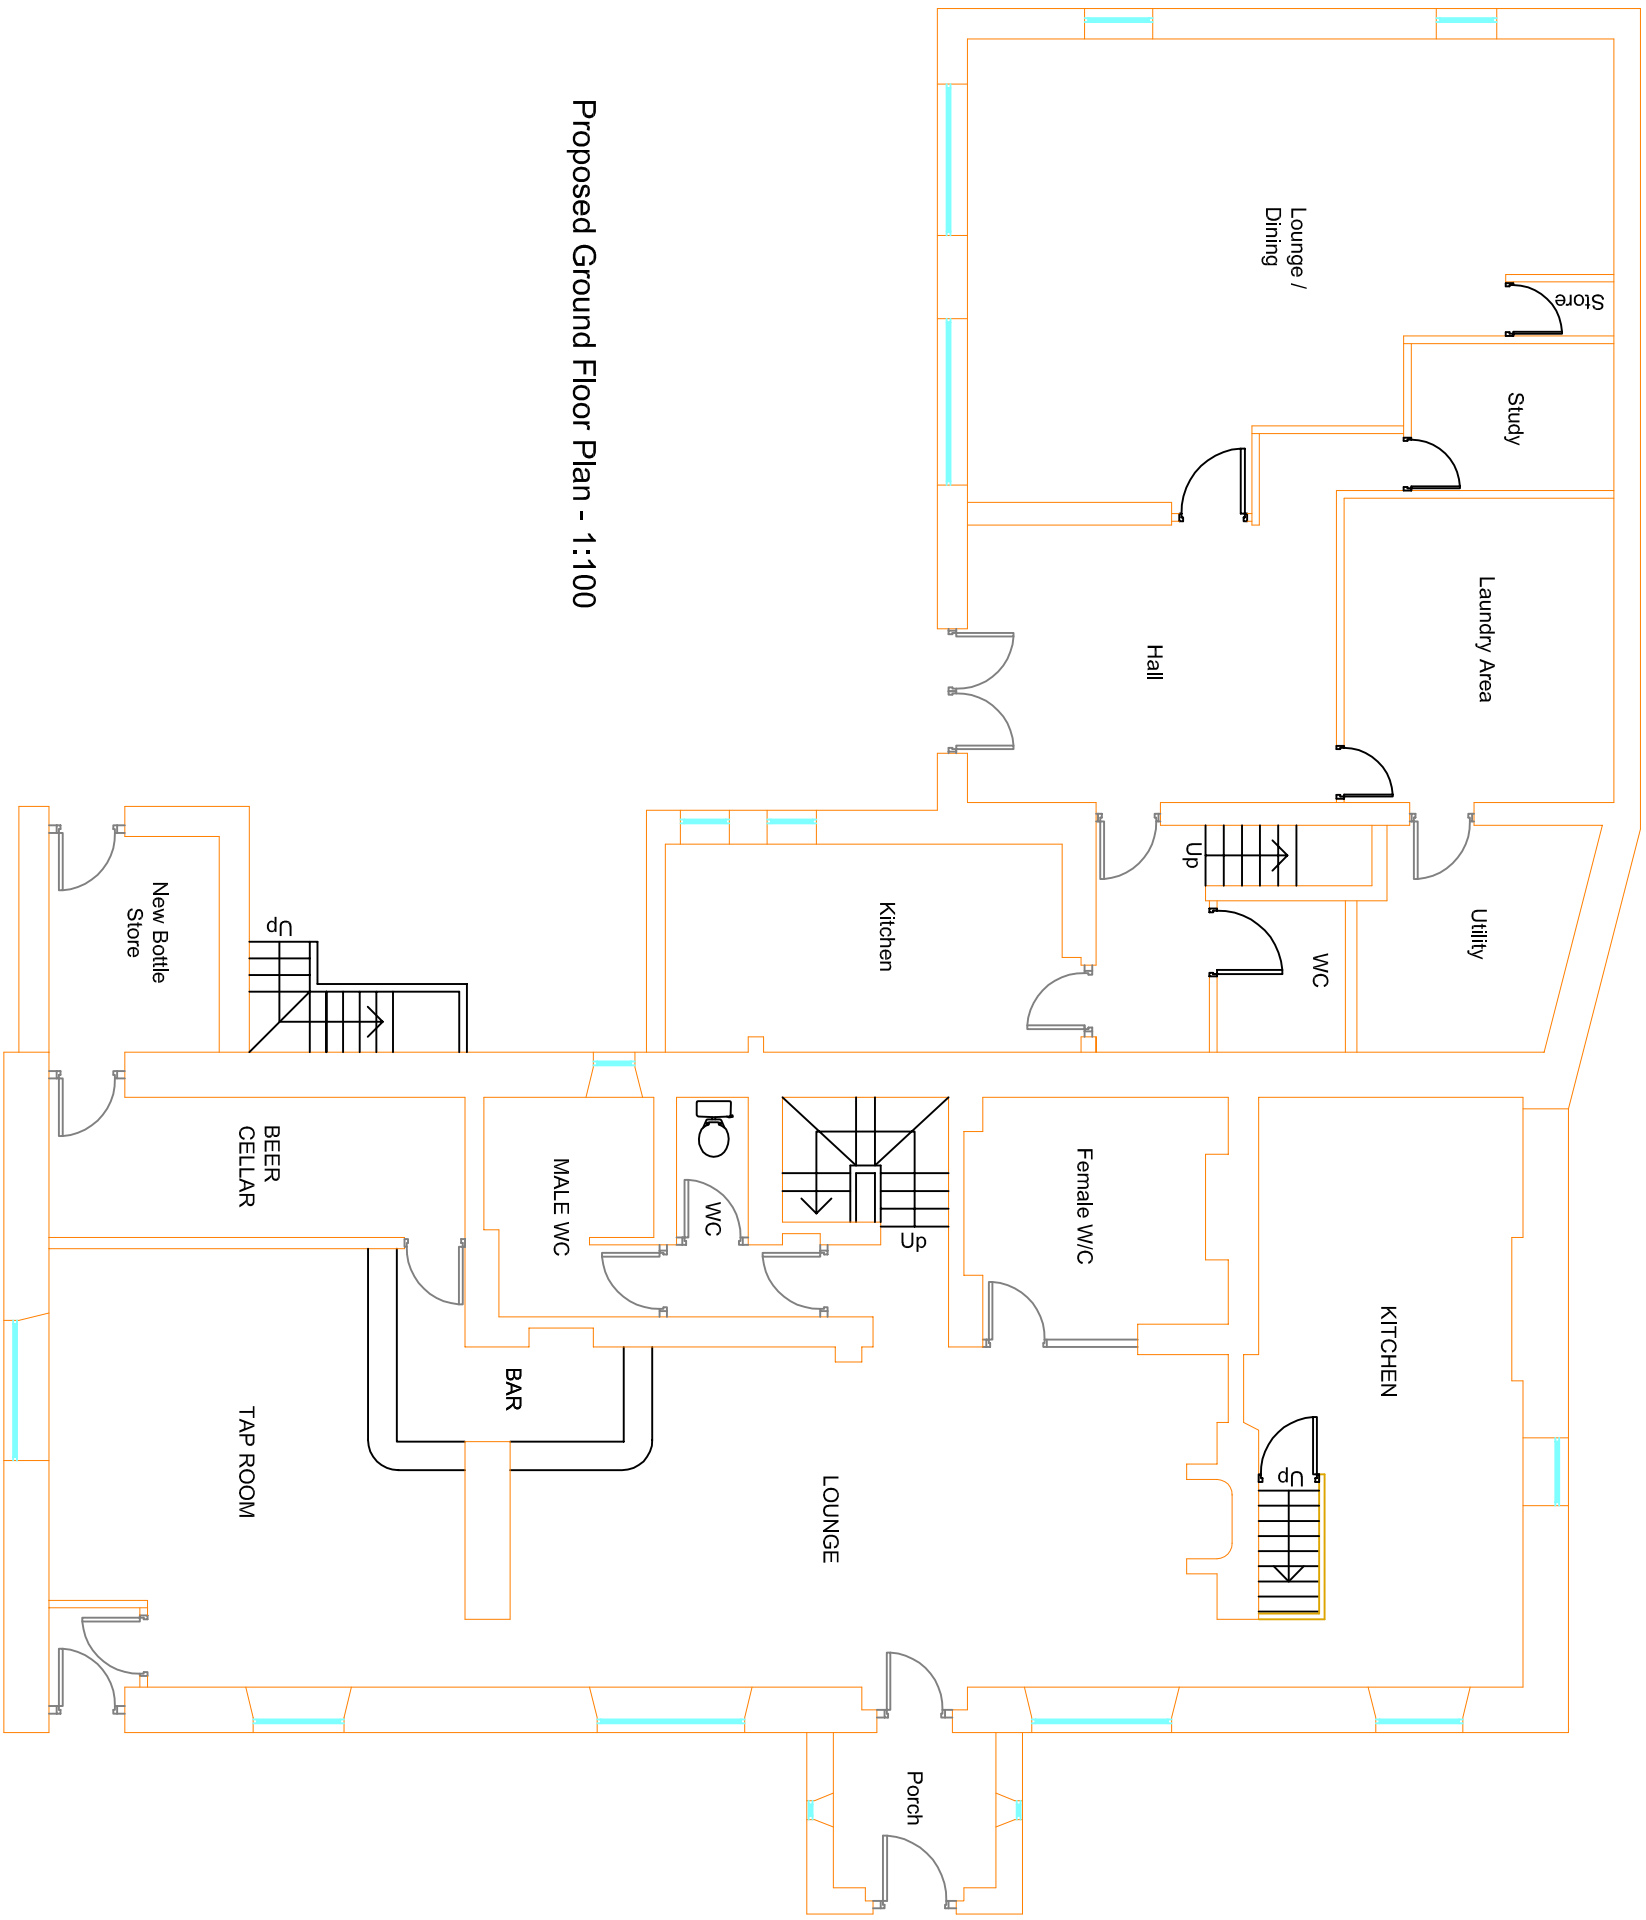


Proposed Ground Floor Plan - 1:100

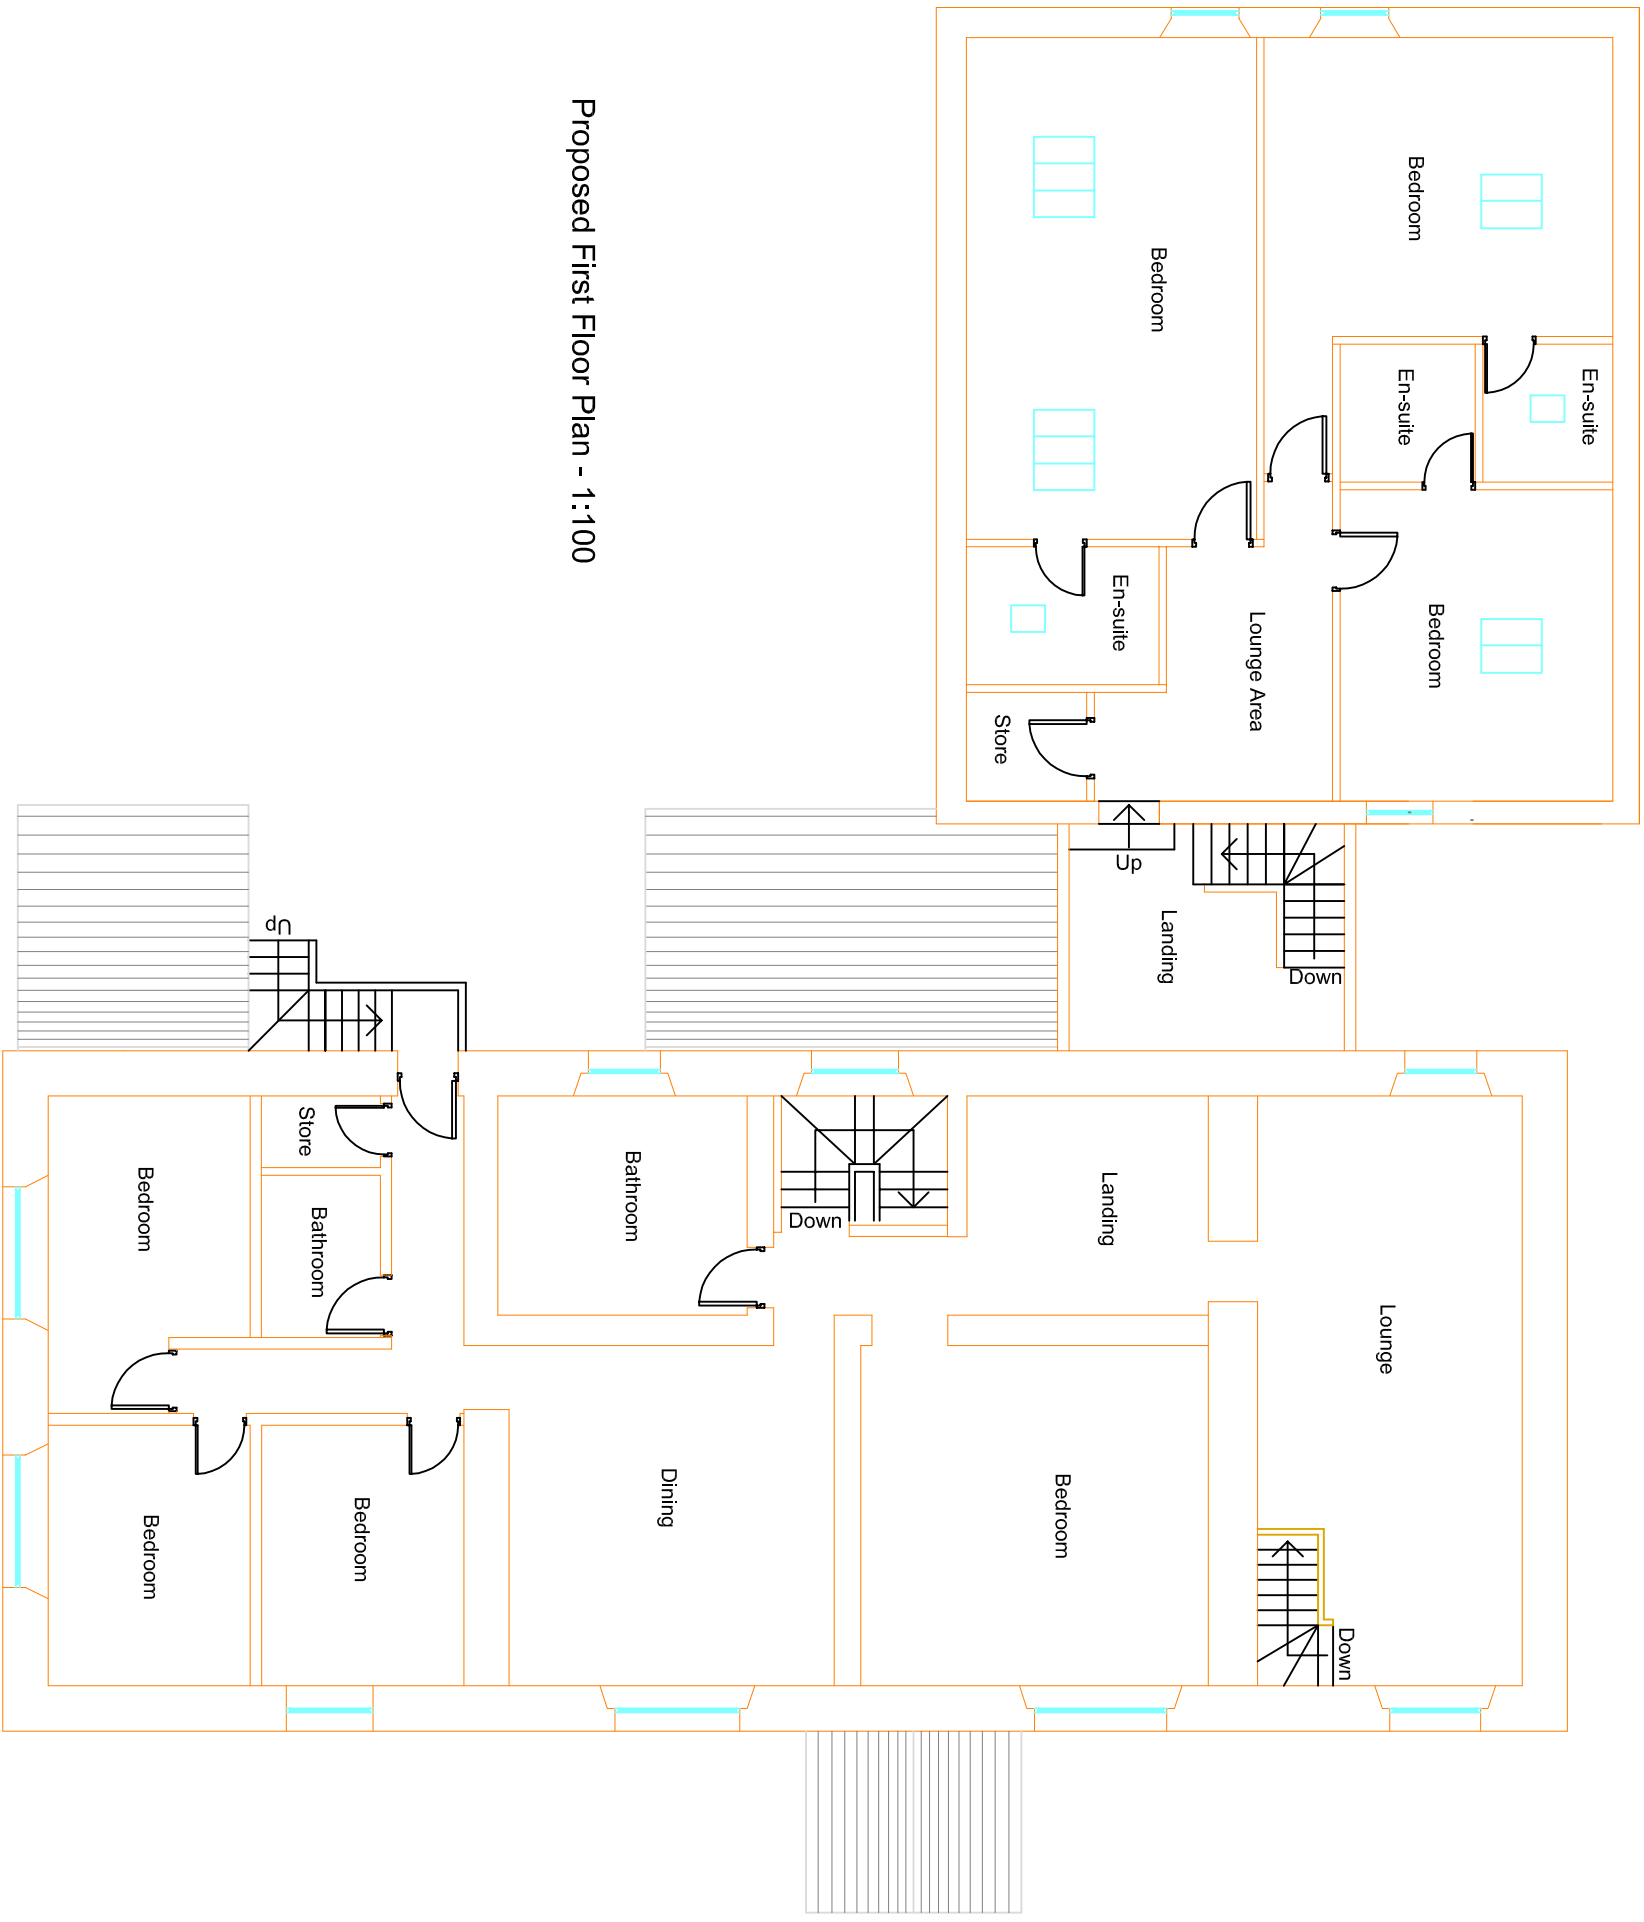


Proposed First Floor Plan - 1:100


Proposed Site Plan - 1:500

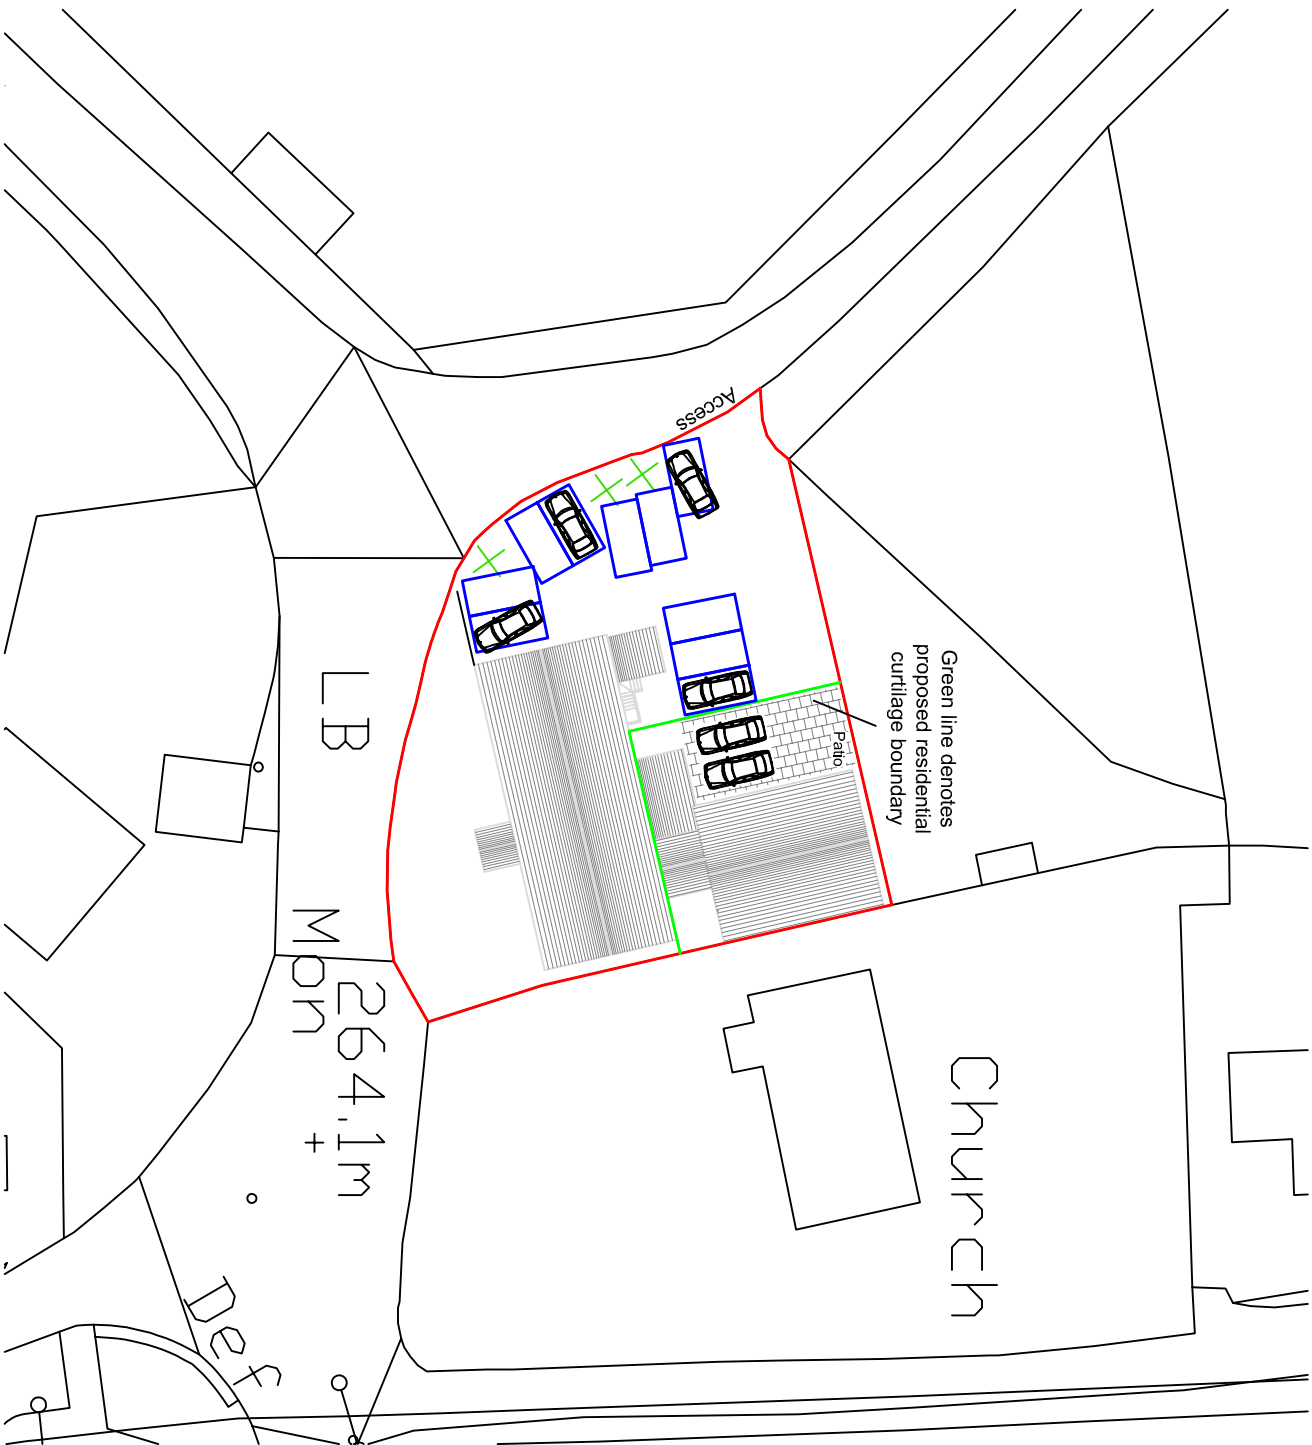

EXISTING

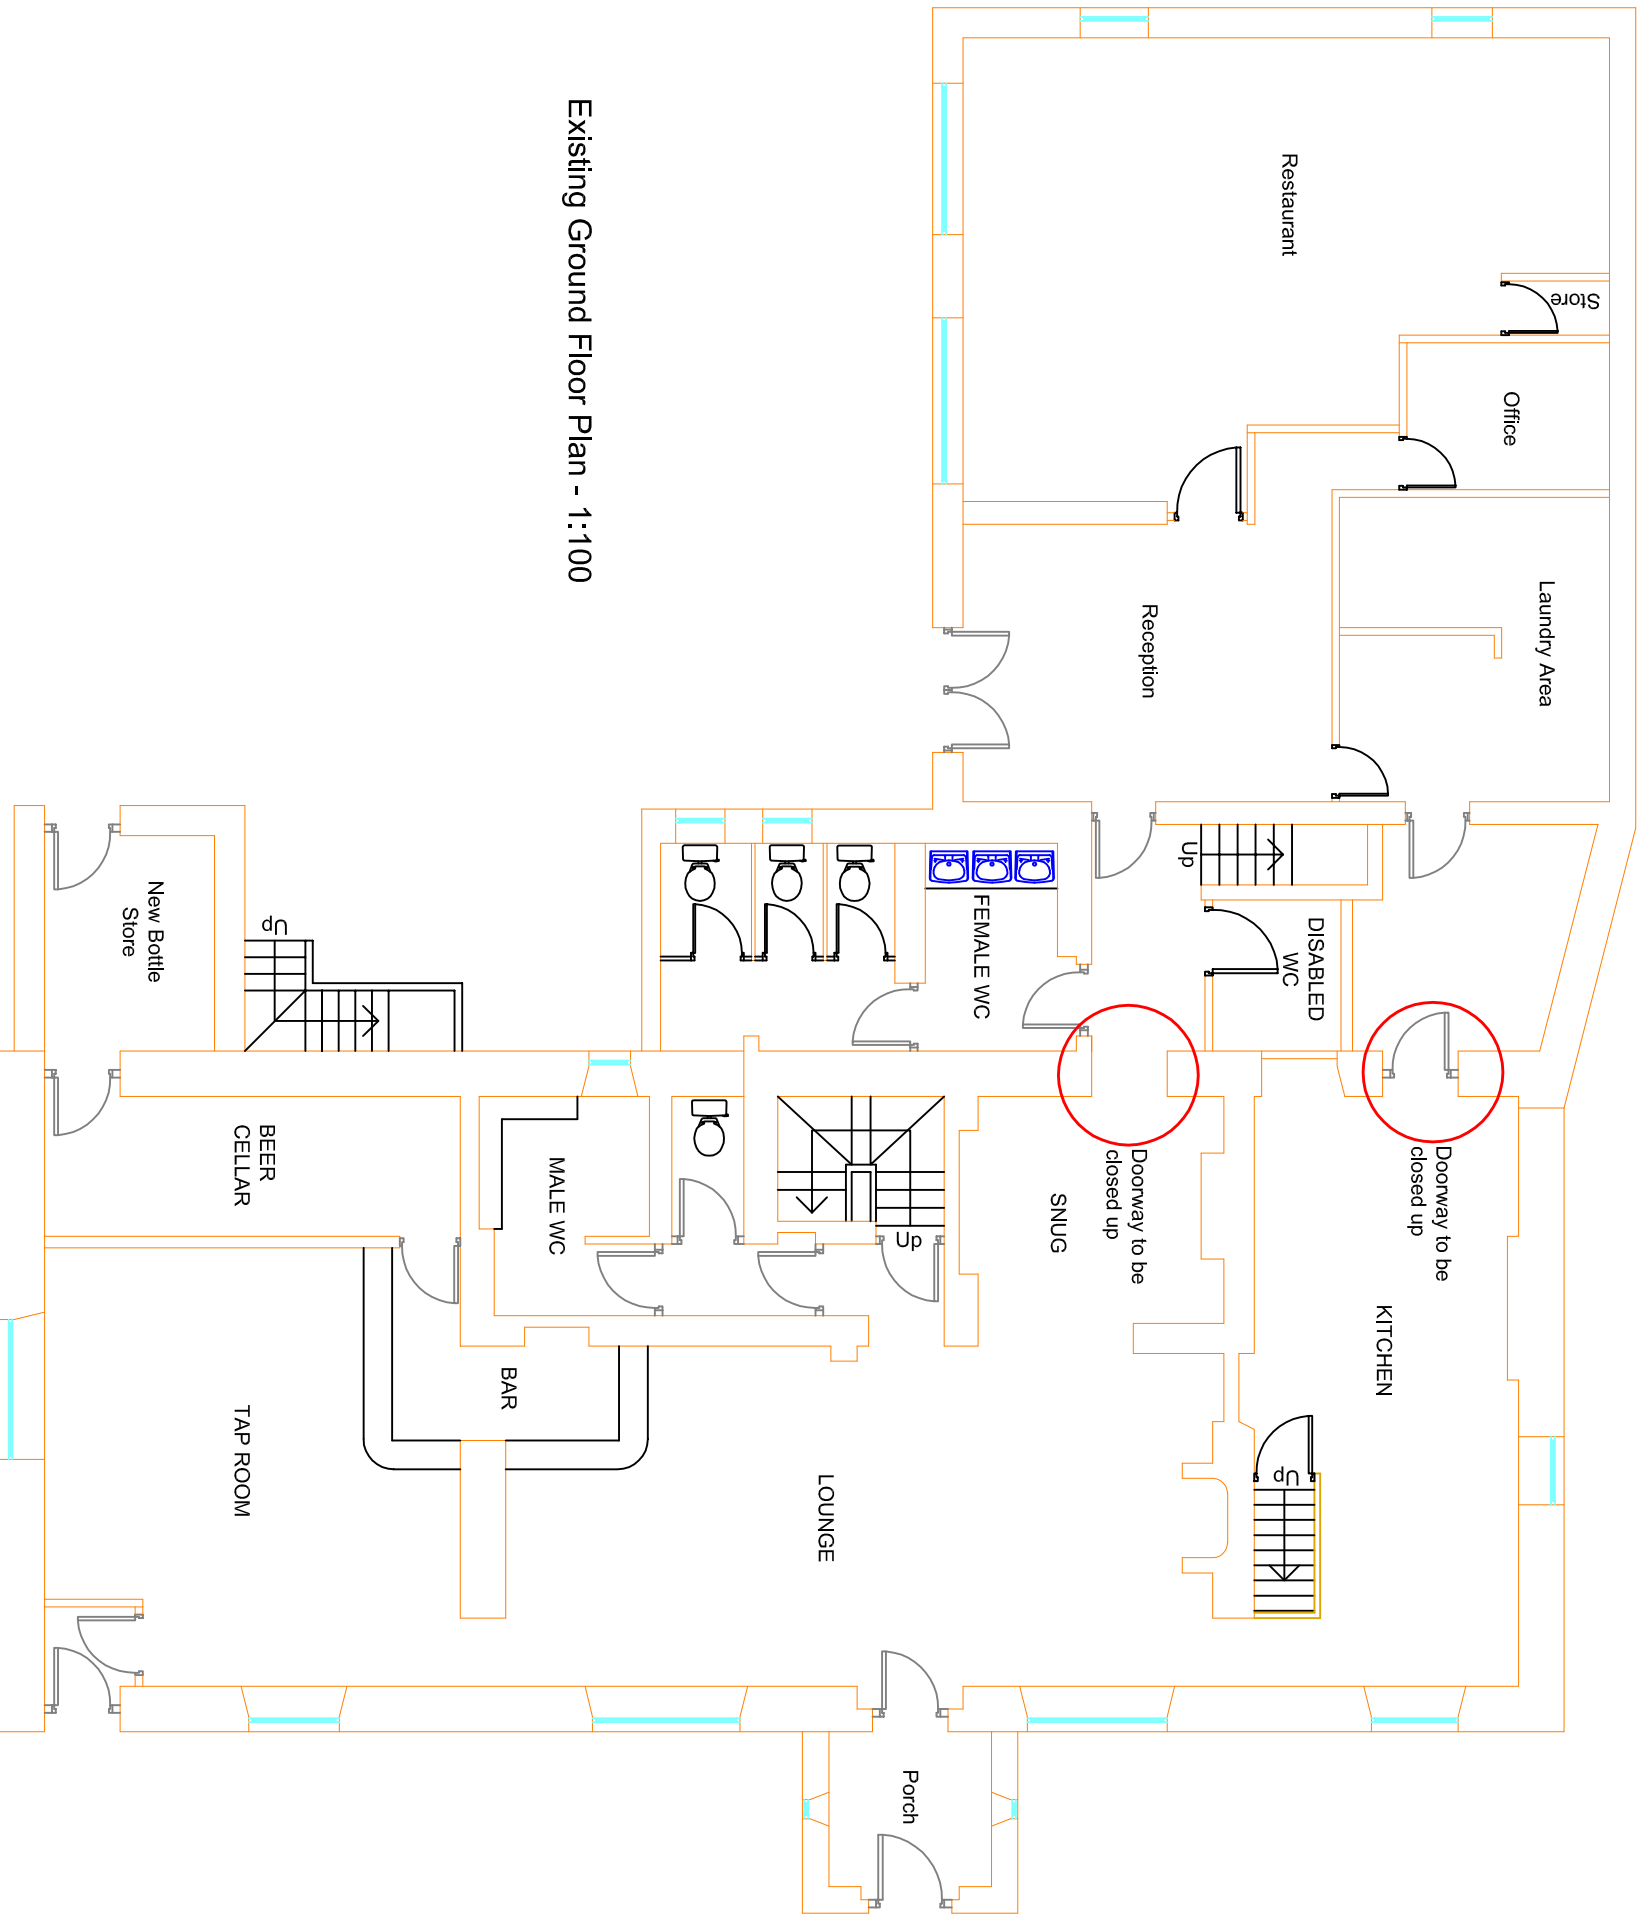

Existing Ground Floor Plan - 1:100

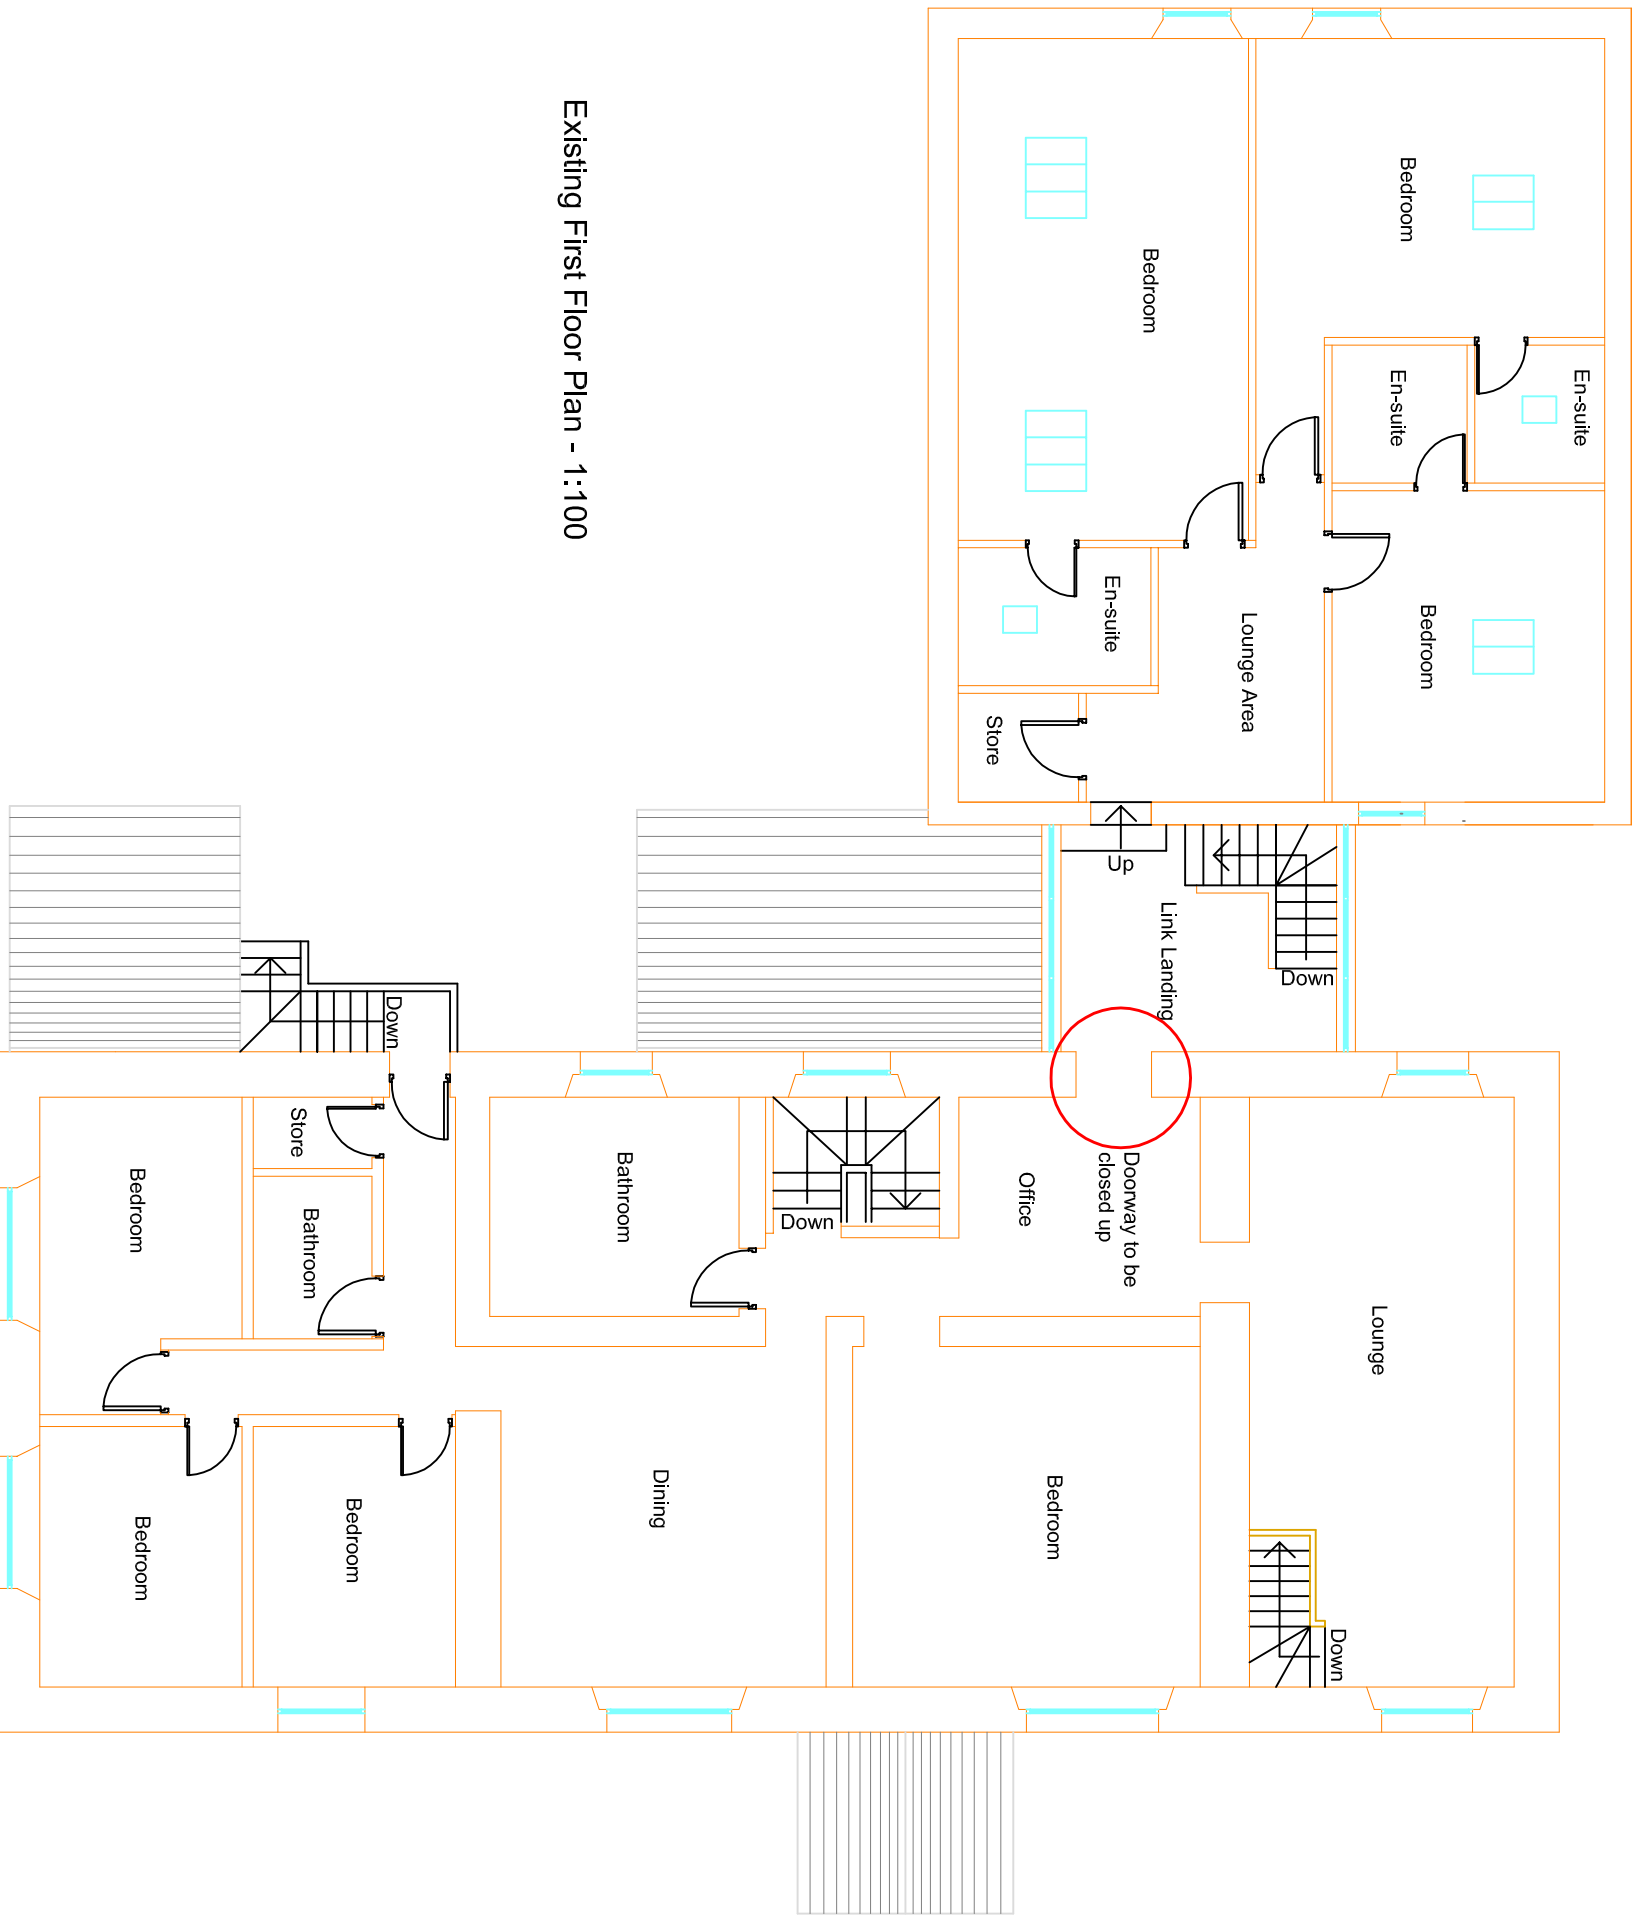

Existing First Floor Plan - 1:100

Existing Site Plan - 1:500



Notes:

All work is to be carried out to the latest current British standards Codes of Practice and recognised working All work and materials should comply with Health and Safety legislation.

All dimensions are in millimetres where explicitly shown The contractor should check and certify all dimensions as work proceeds and notify the architect of any discrepancies.

Do not scale off the drawings, if in doubt ask.

	
Gary Heary Associates Gary Heary Associates Chartered Surveyors Suite 9 - Grindleton Business Centre The Sunningdale Grindleton Culterton Lancashire BB7 4DH T: 01200 449700 Email: info@ghaonline.co.uk	
Project: (No:GH/154/223801)	
Planning - Self Contained Dwelling at The Dog and Partridge Public House Tostock B65 1SD	
Title: Existing and Proposed Floor Plans. Existing and Proposed Site Plans	
Drawing No: GH/154/223801	Drawn: PF & RCB
Client: Mr & Mrs T Gidley	
Date: 30/11/2017	Scale: 1:100 & 1:500 @ A1
Amendments:	A