

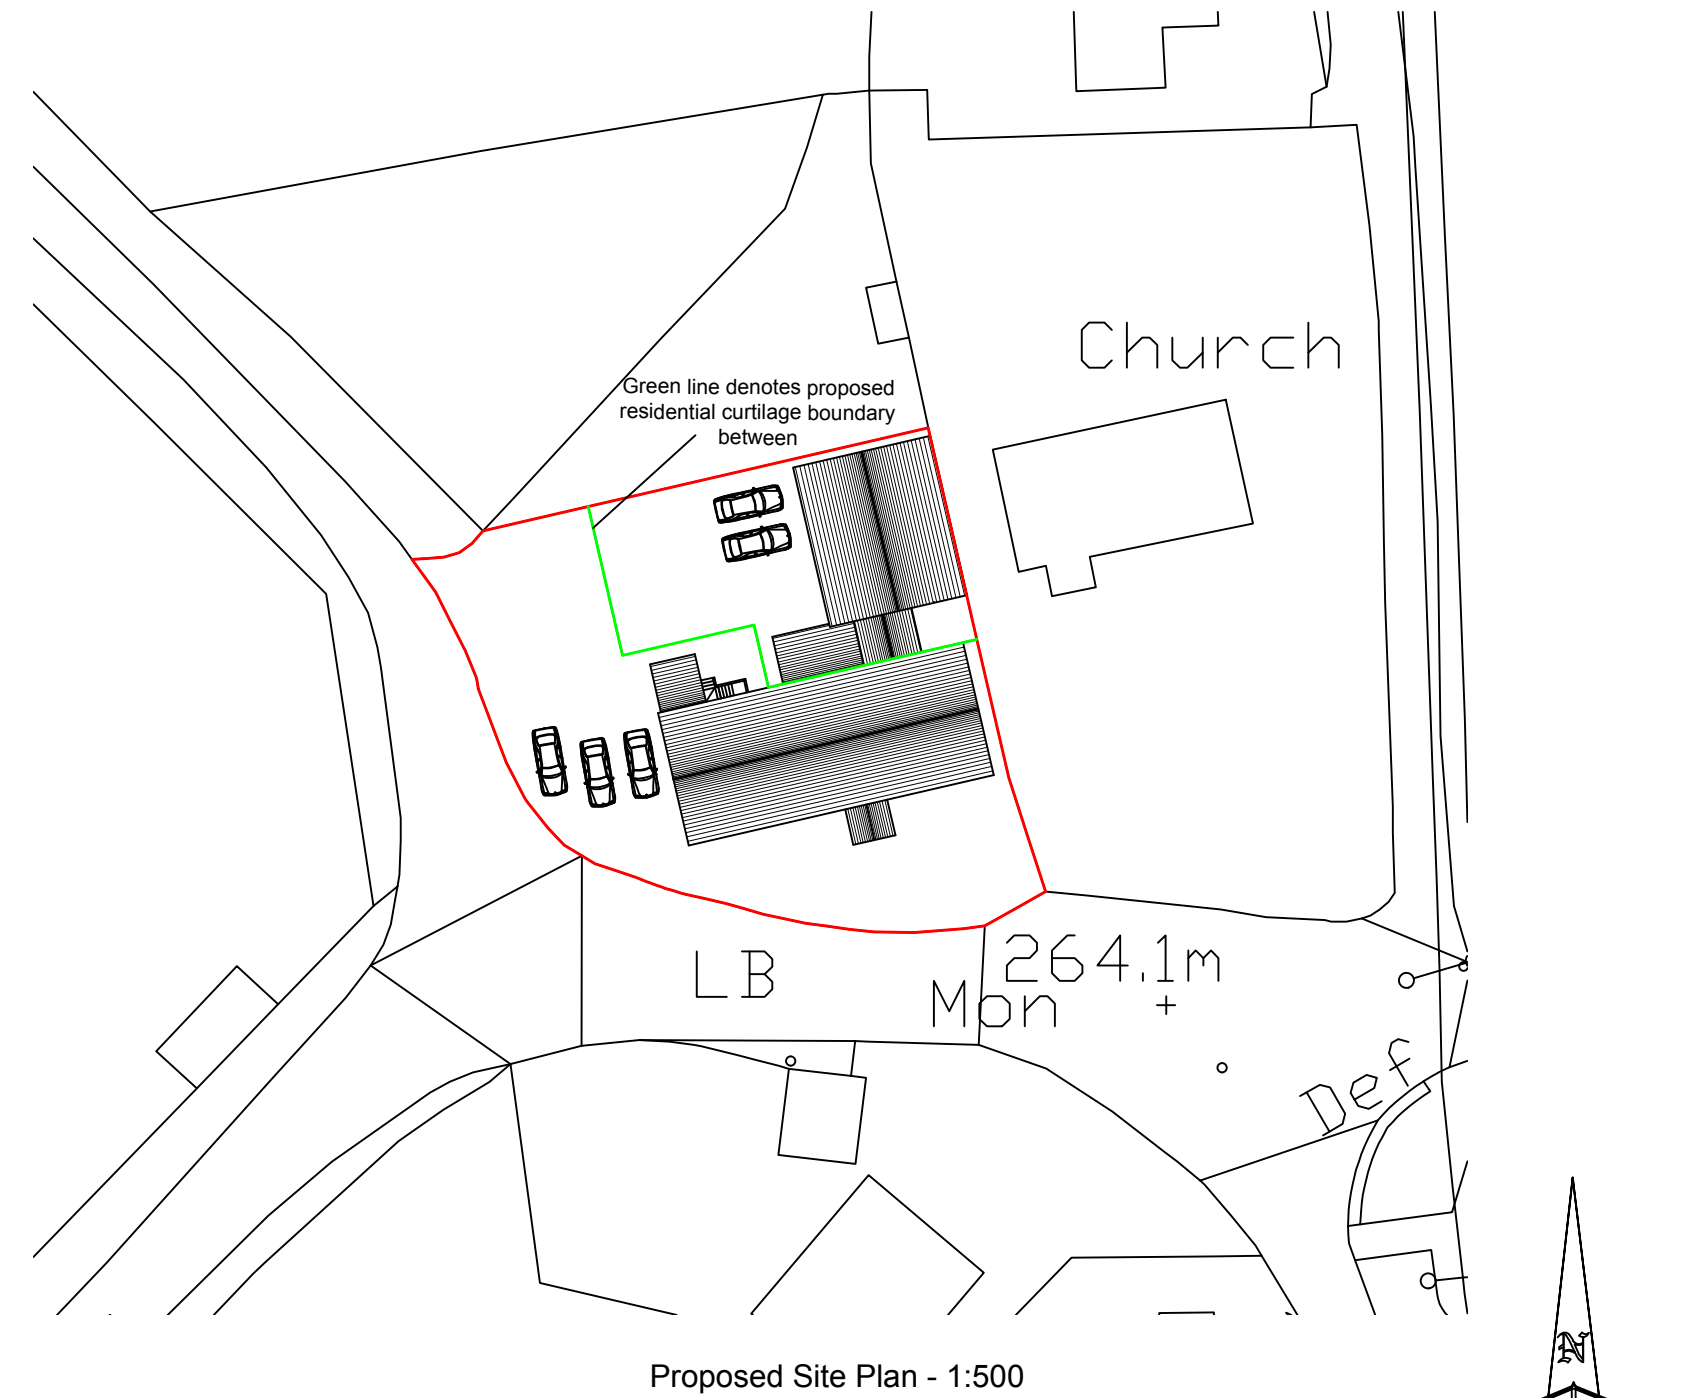
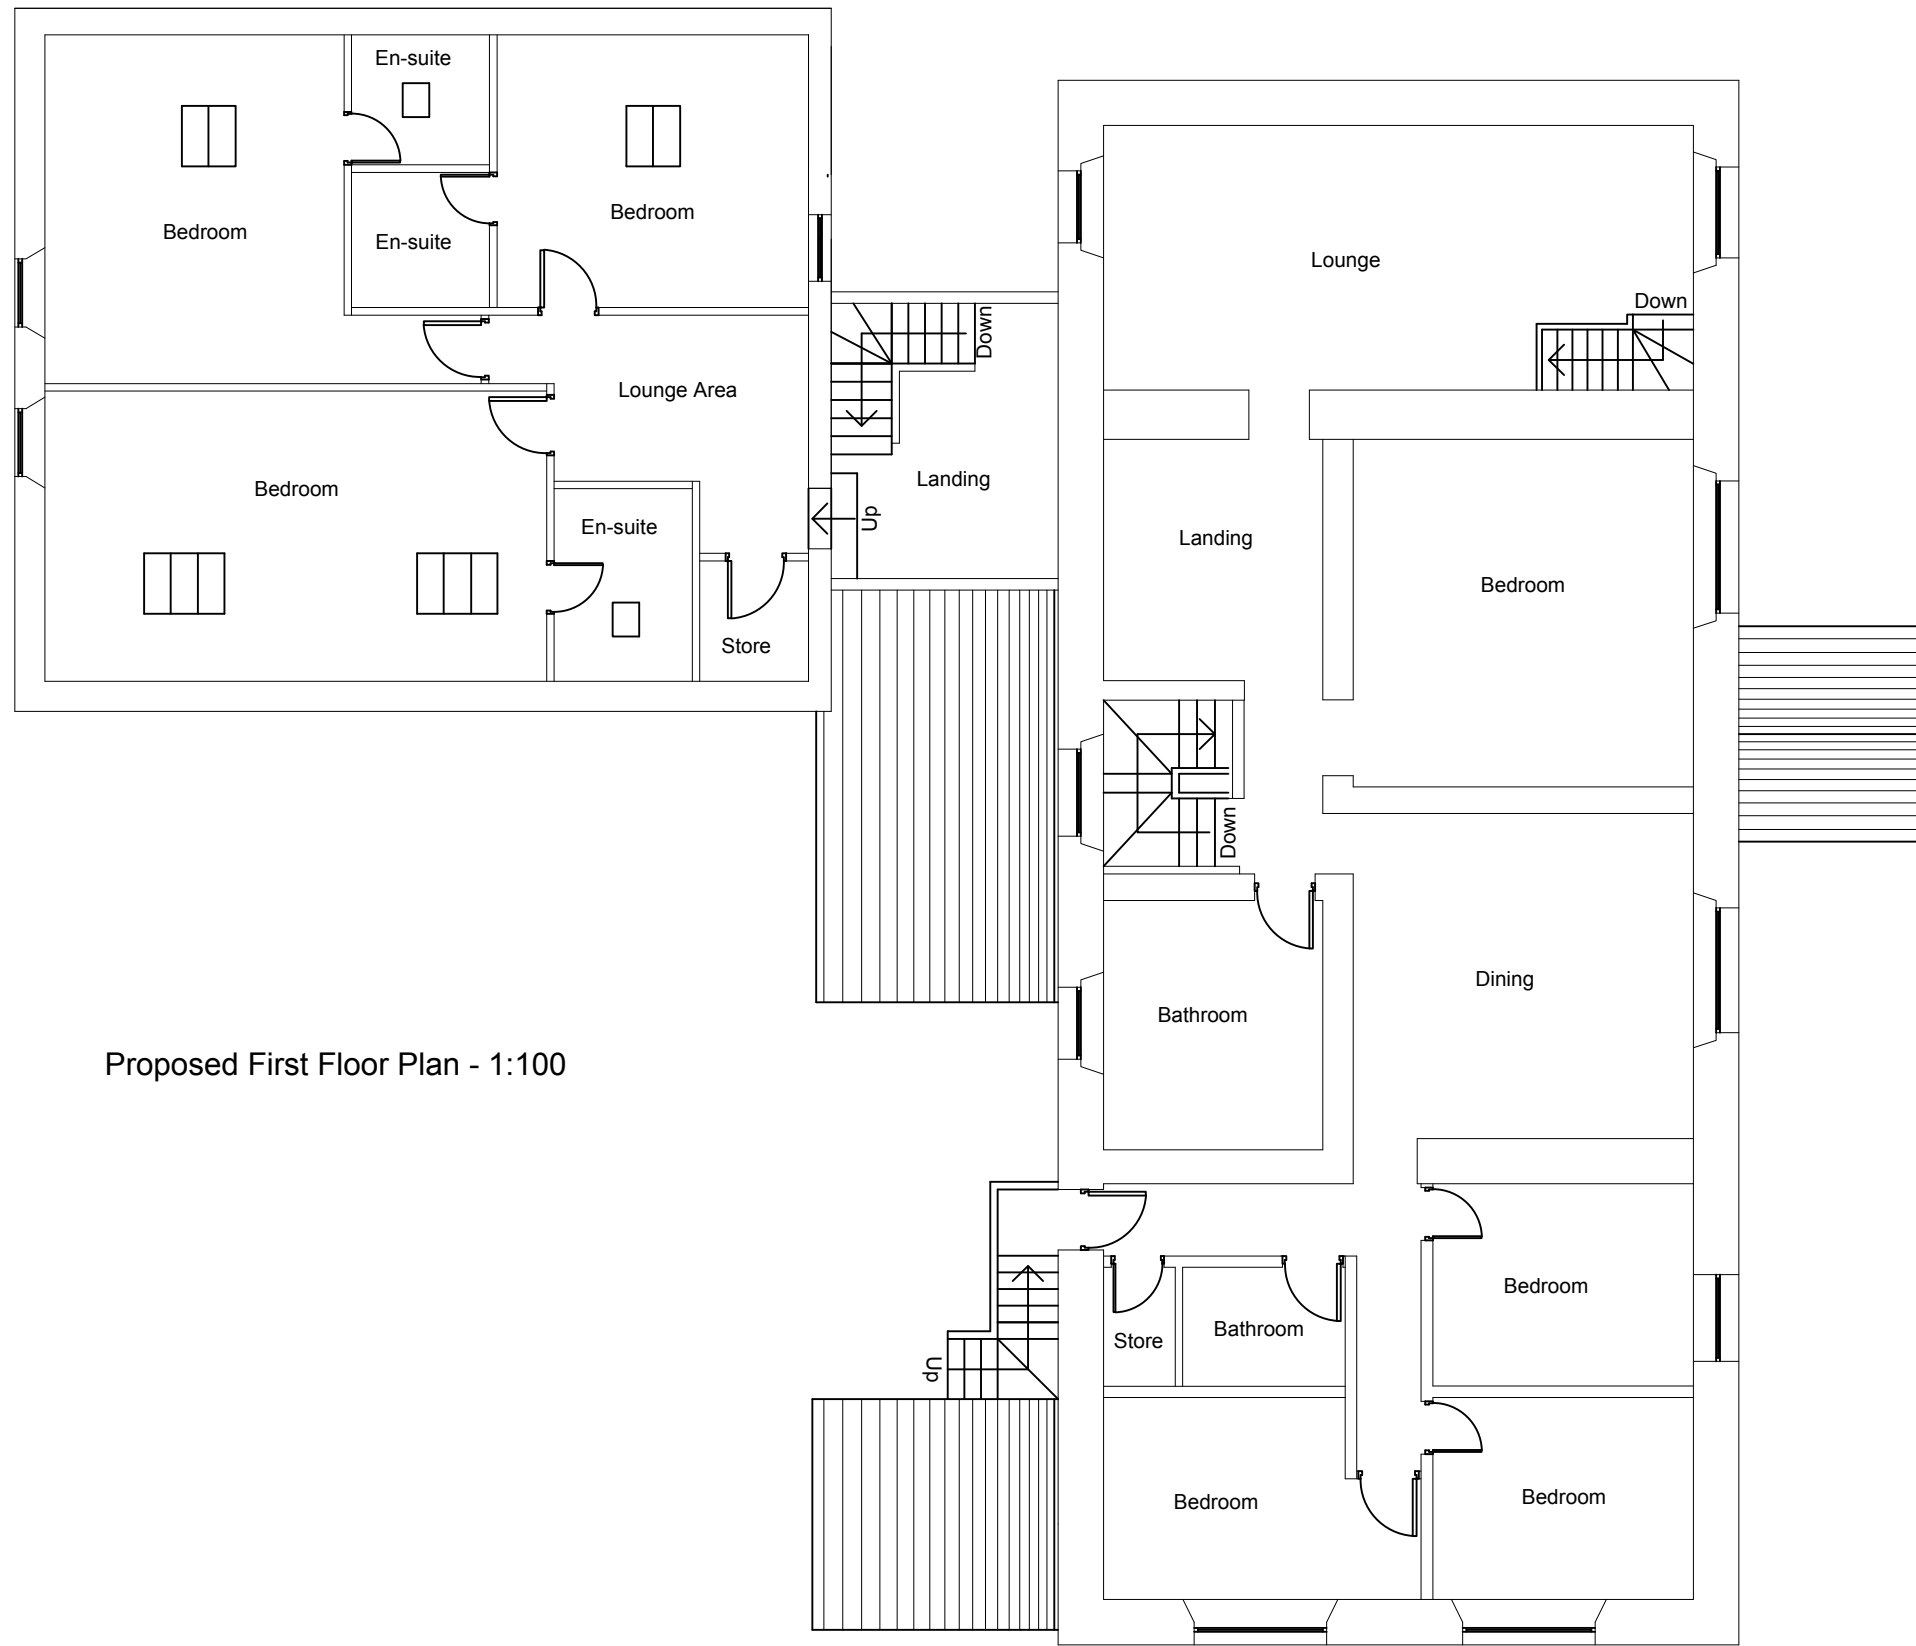
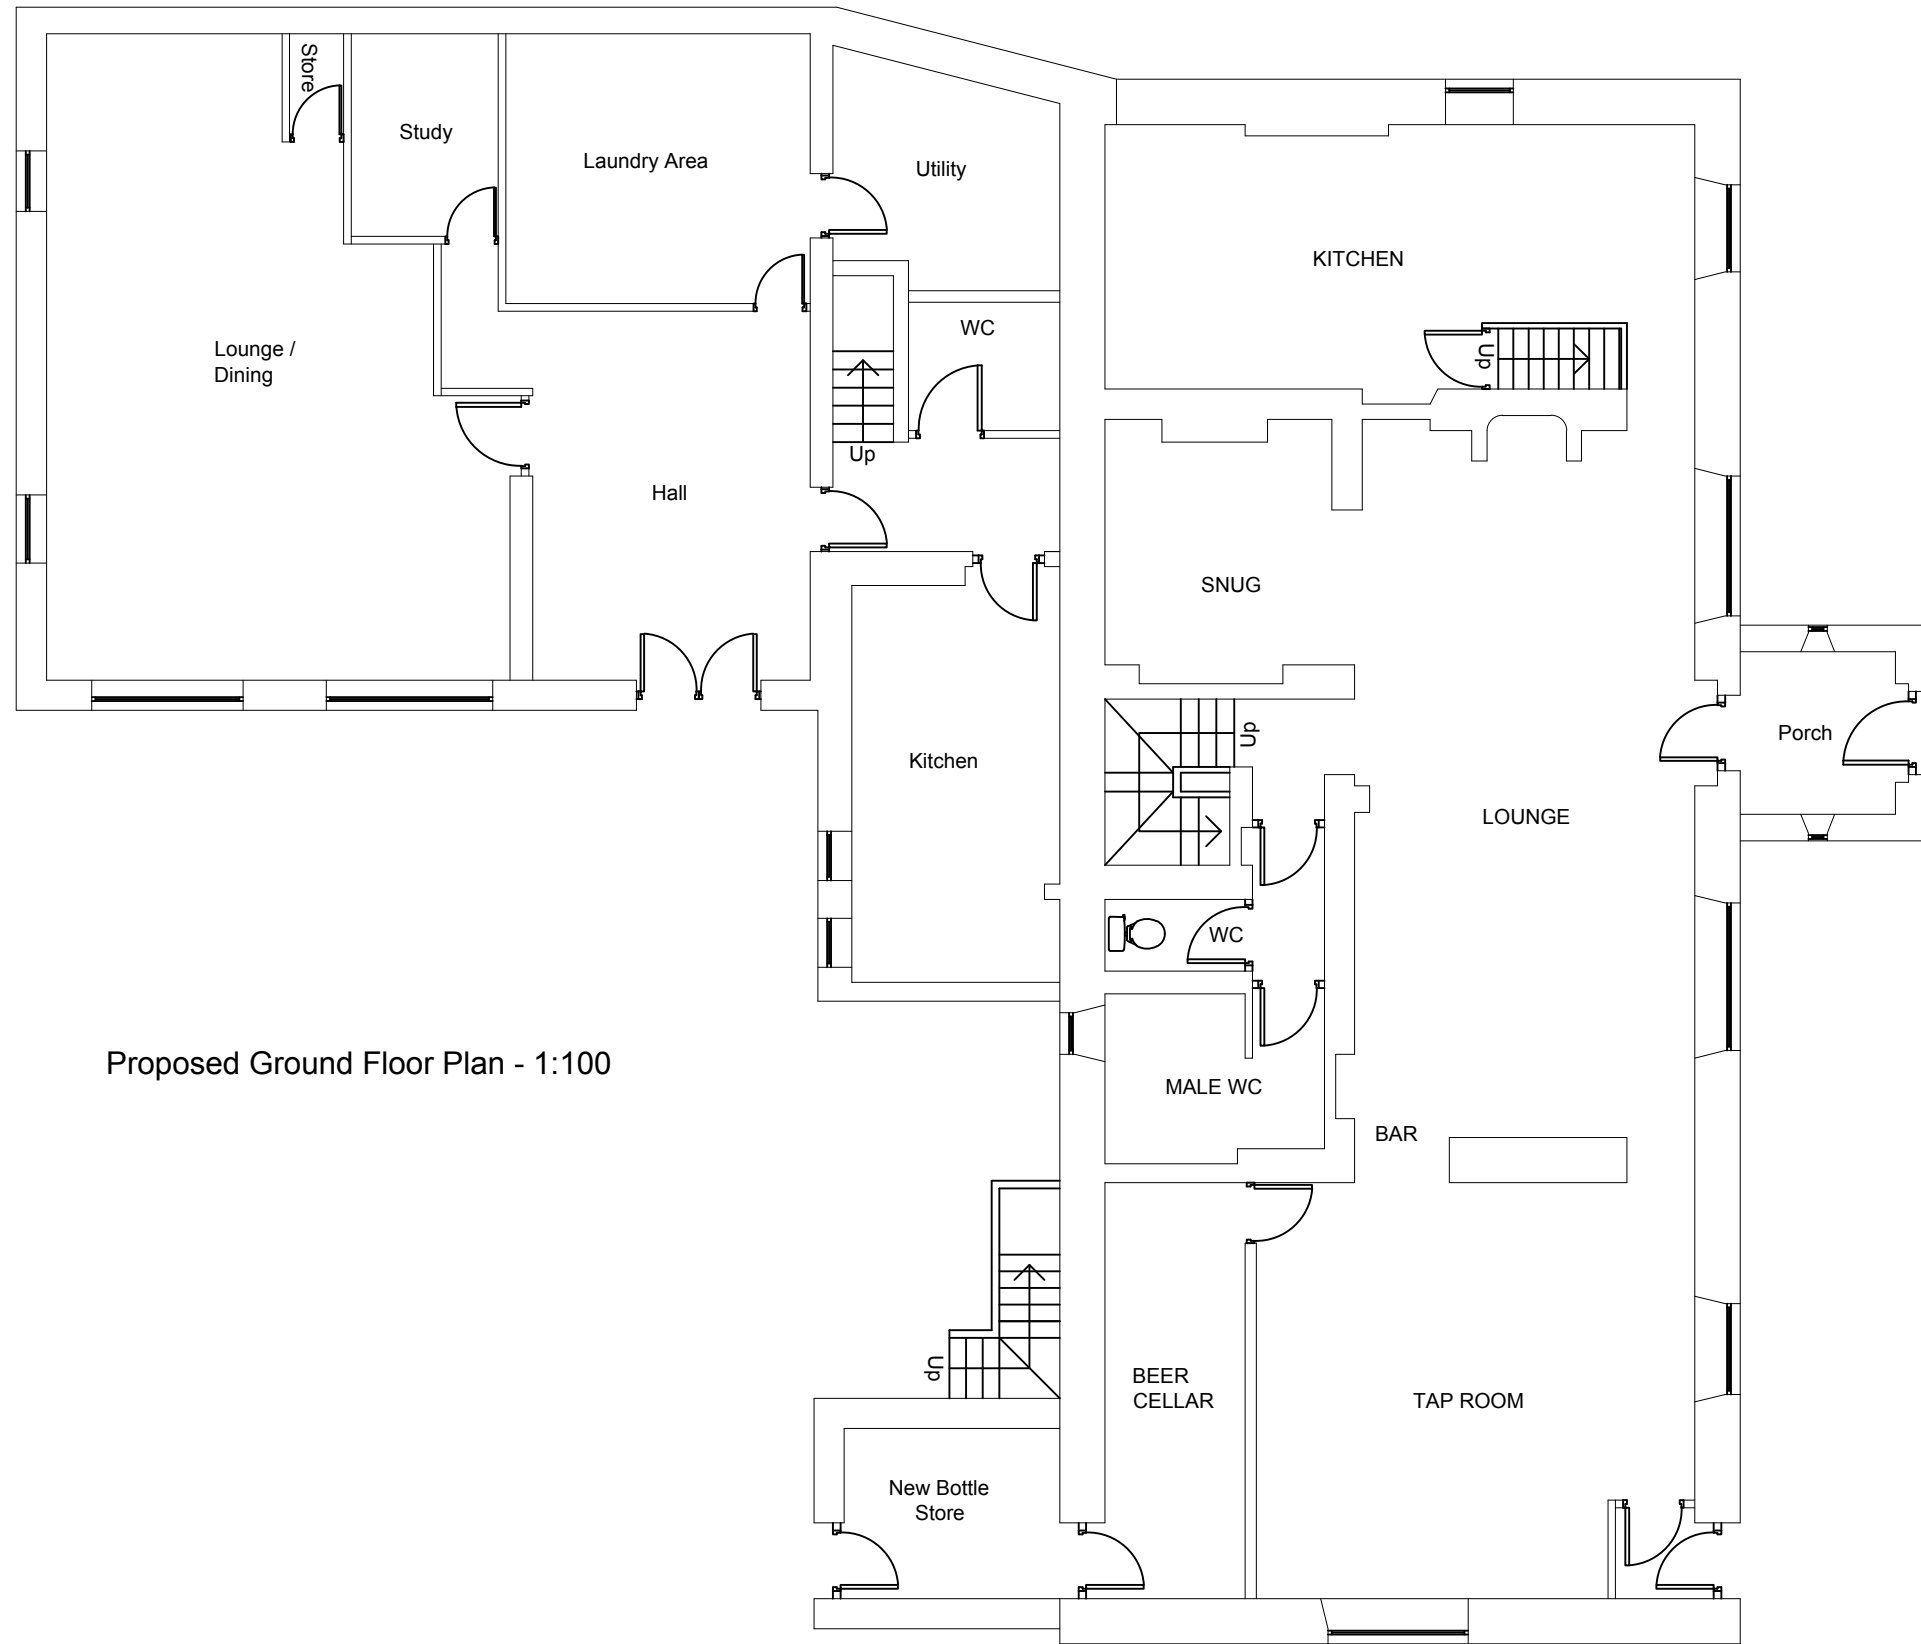
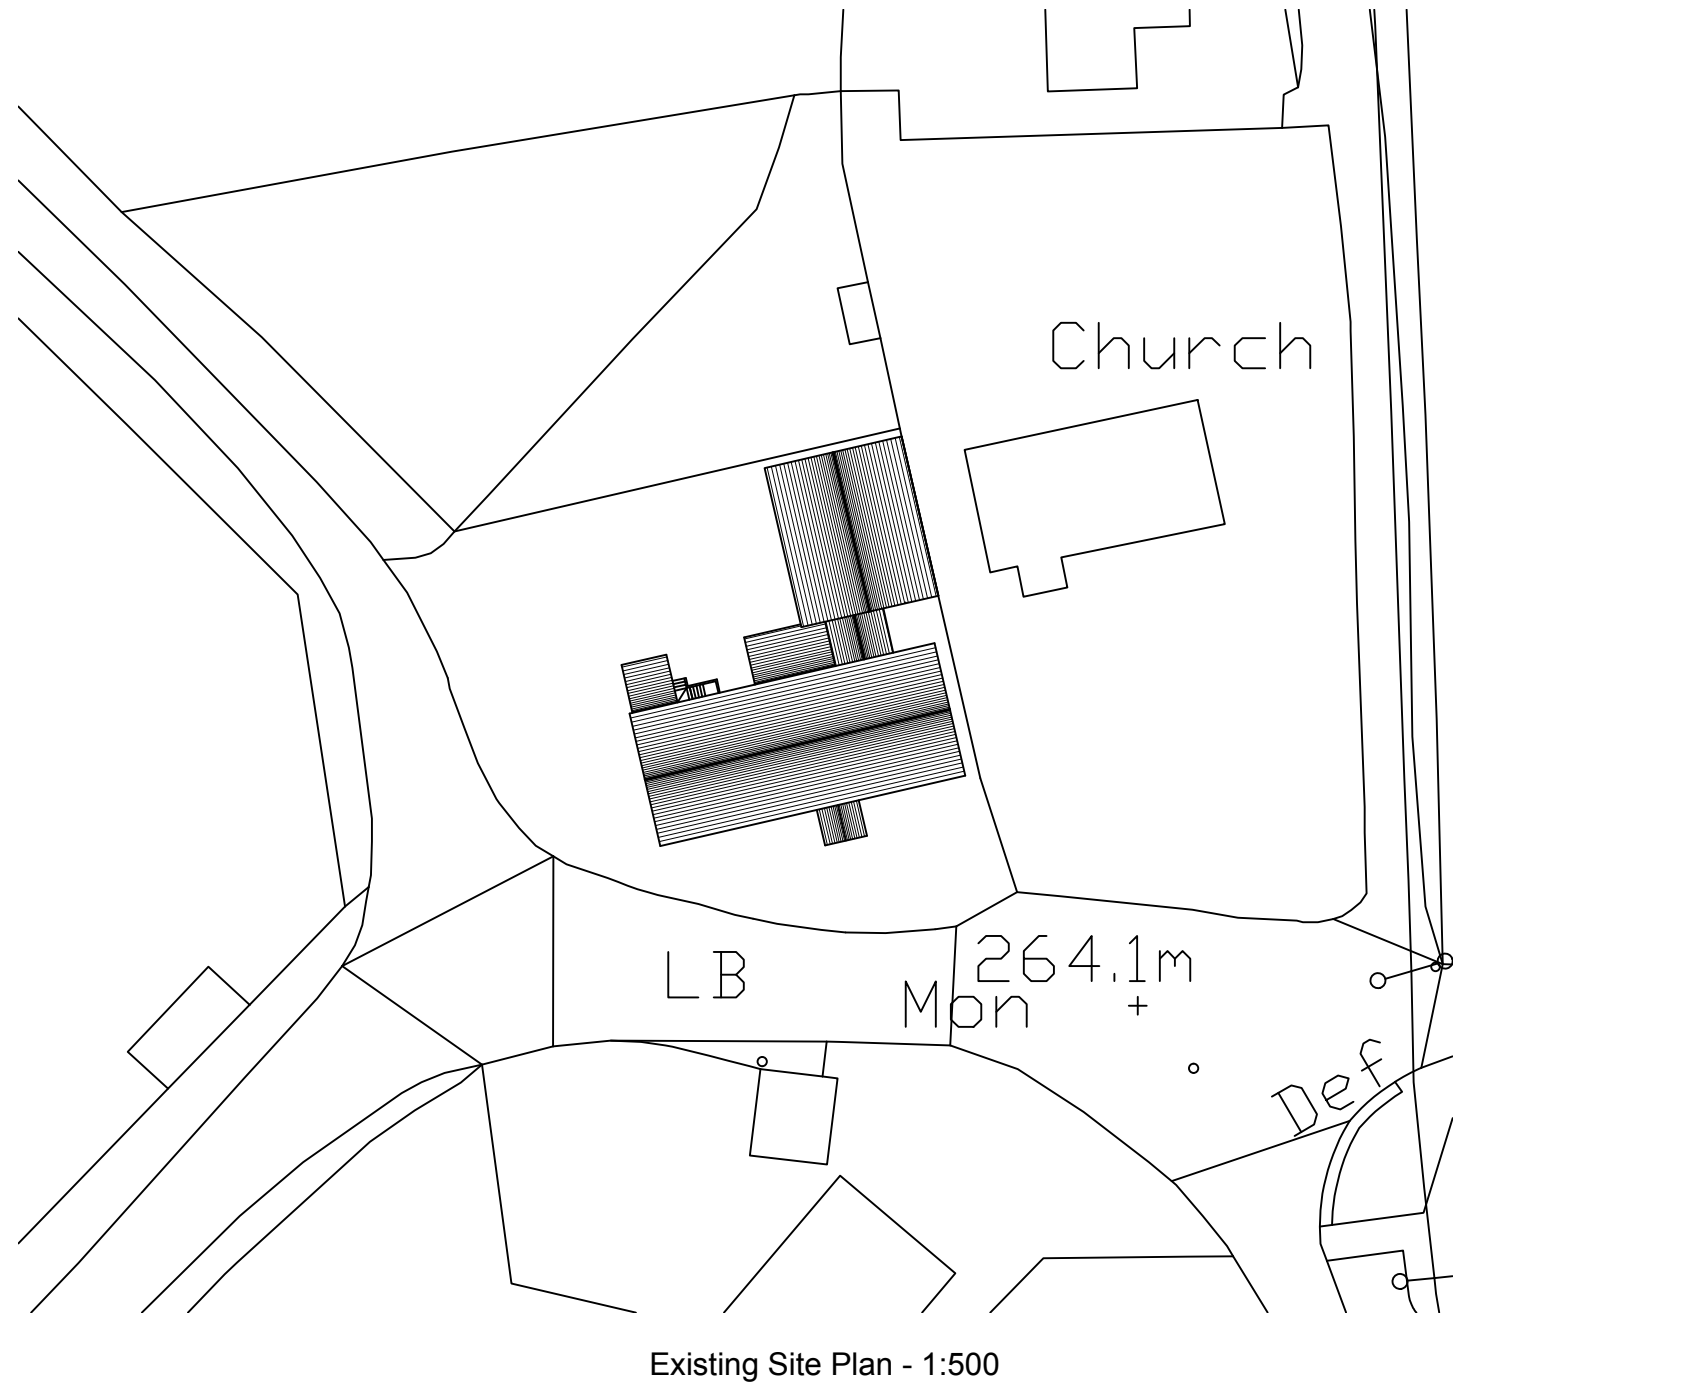


PROPOSED

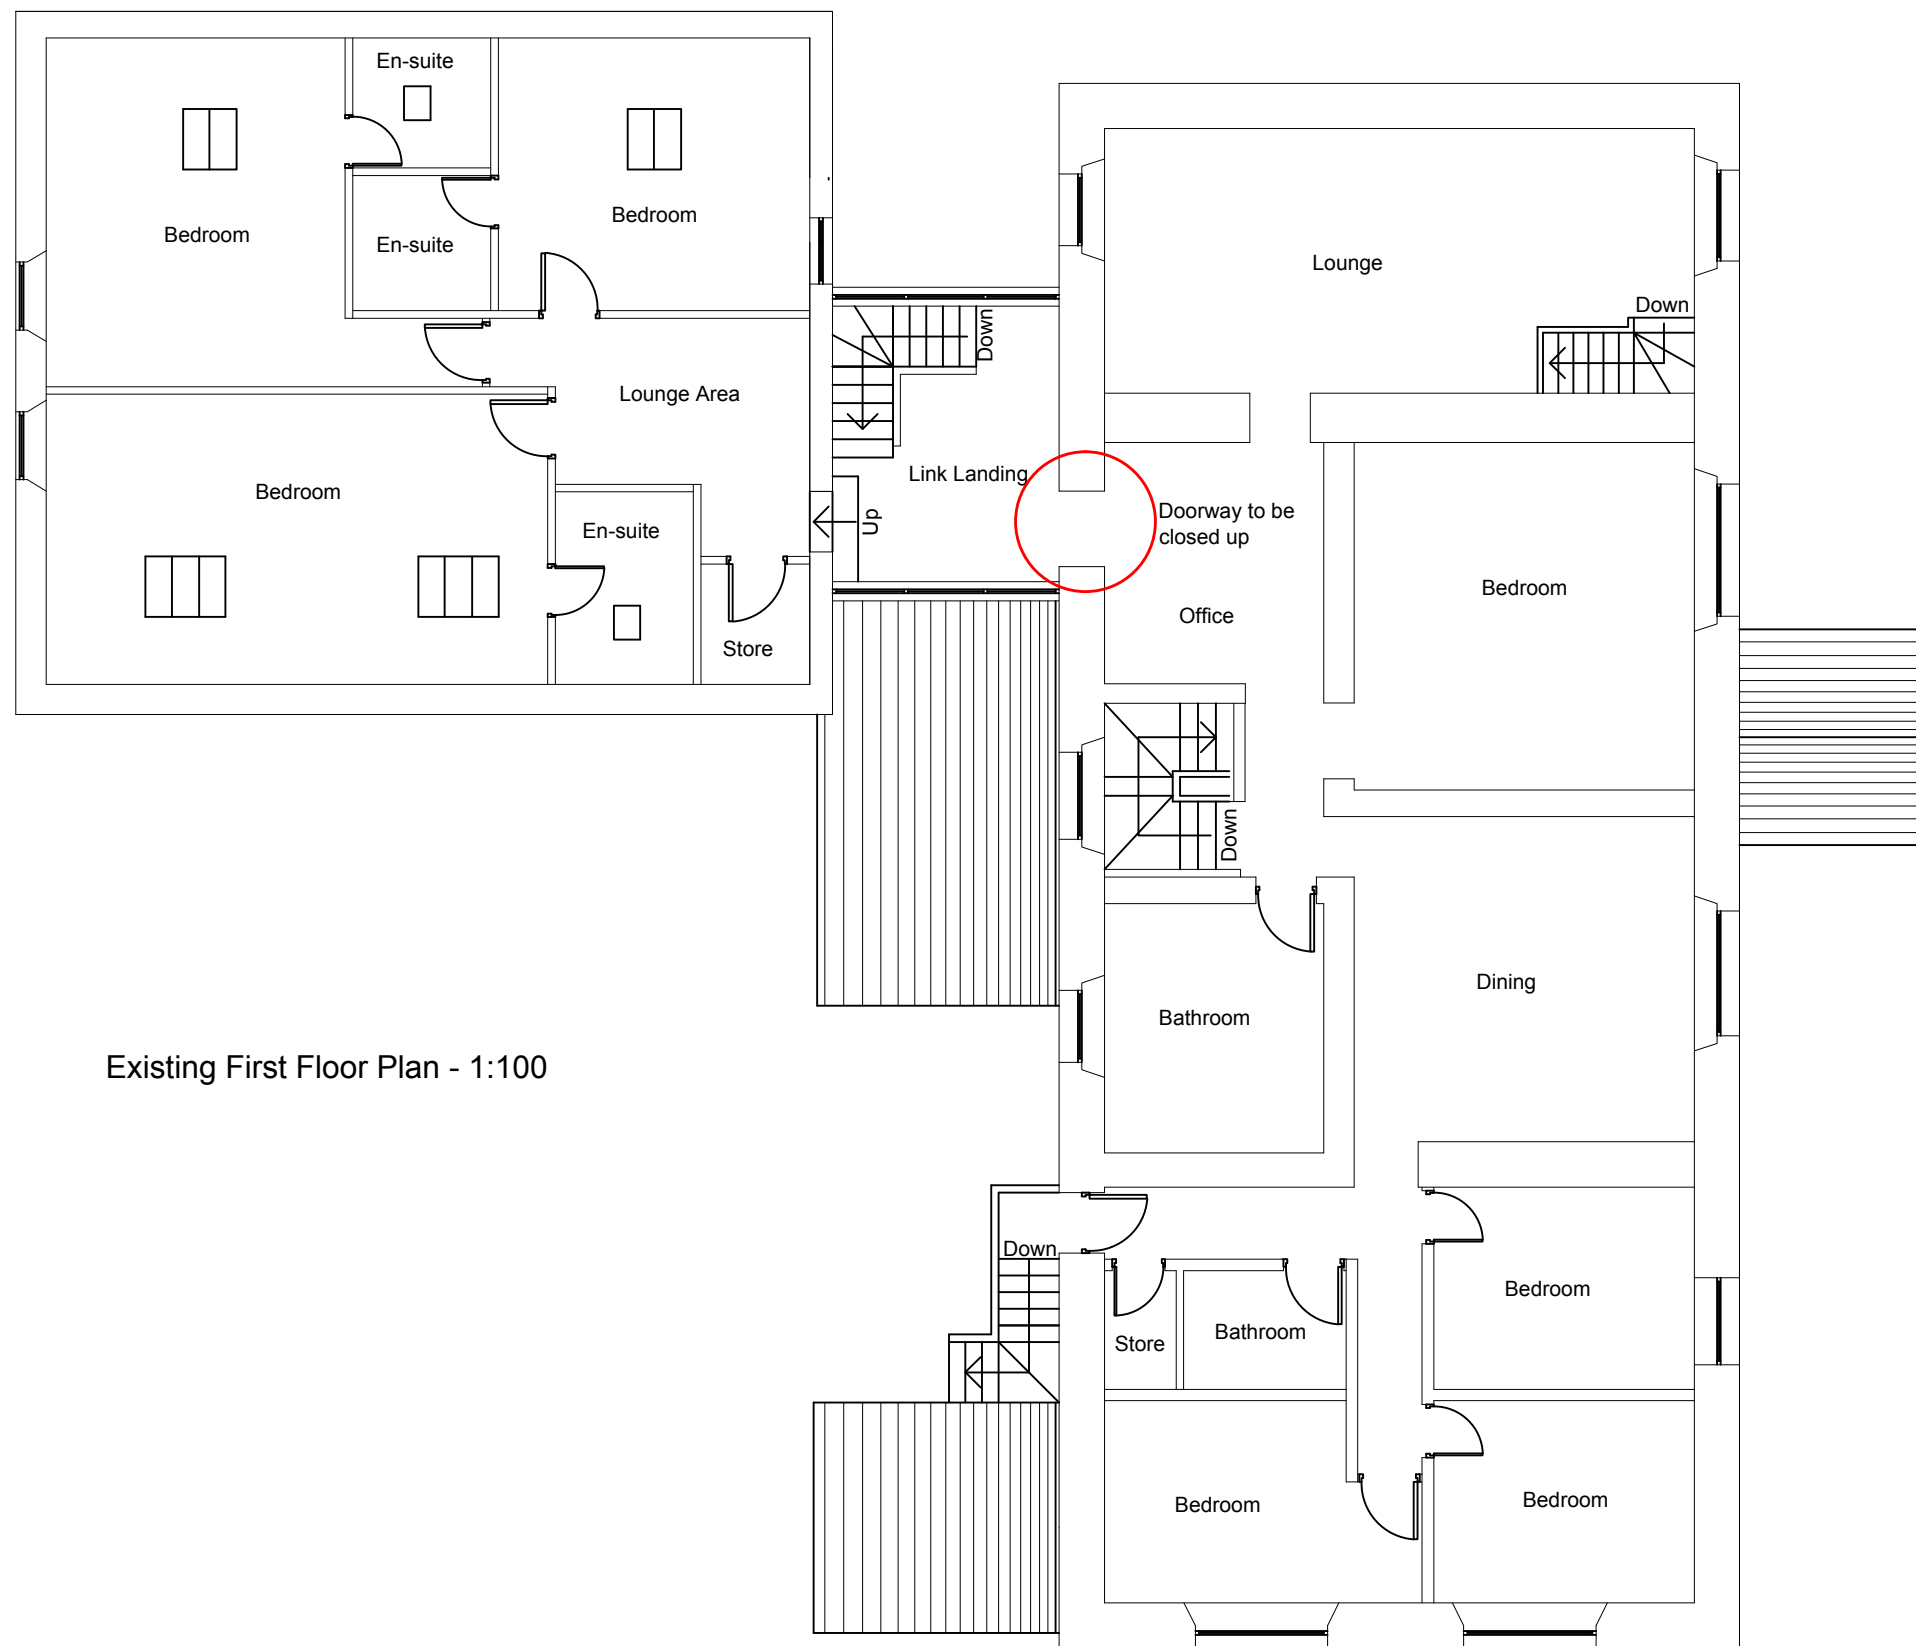

EXISTING

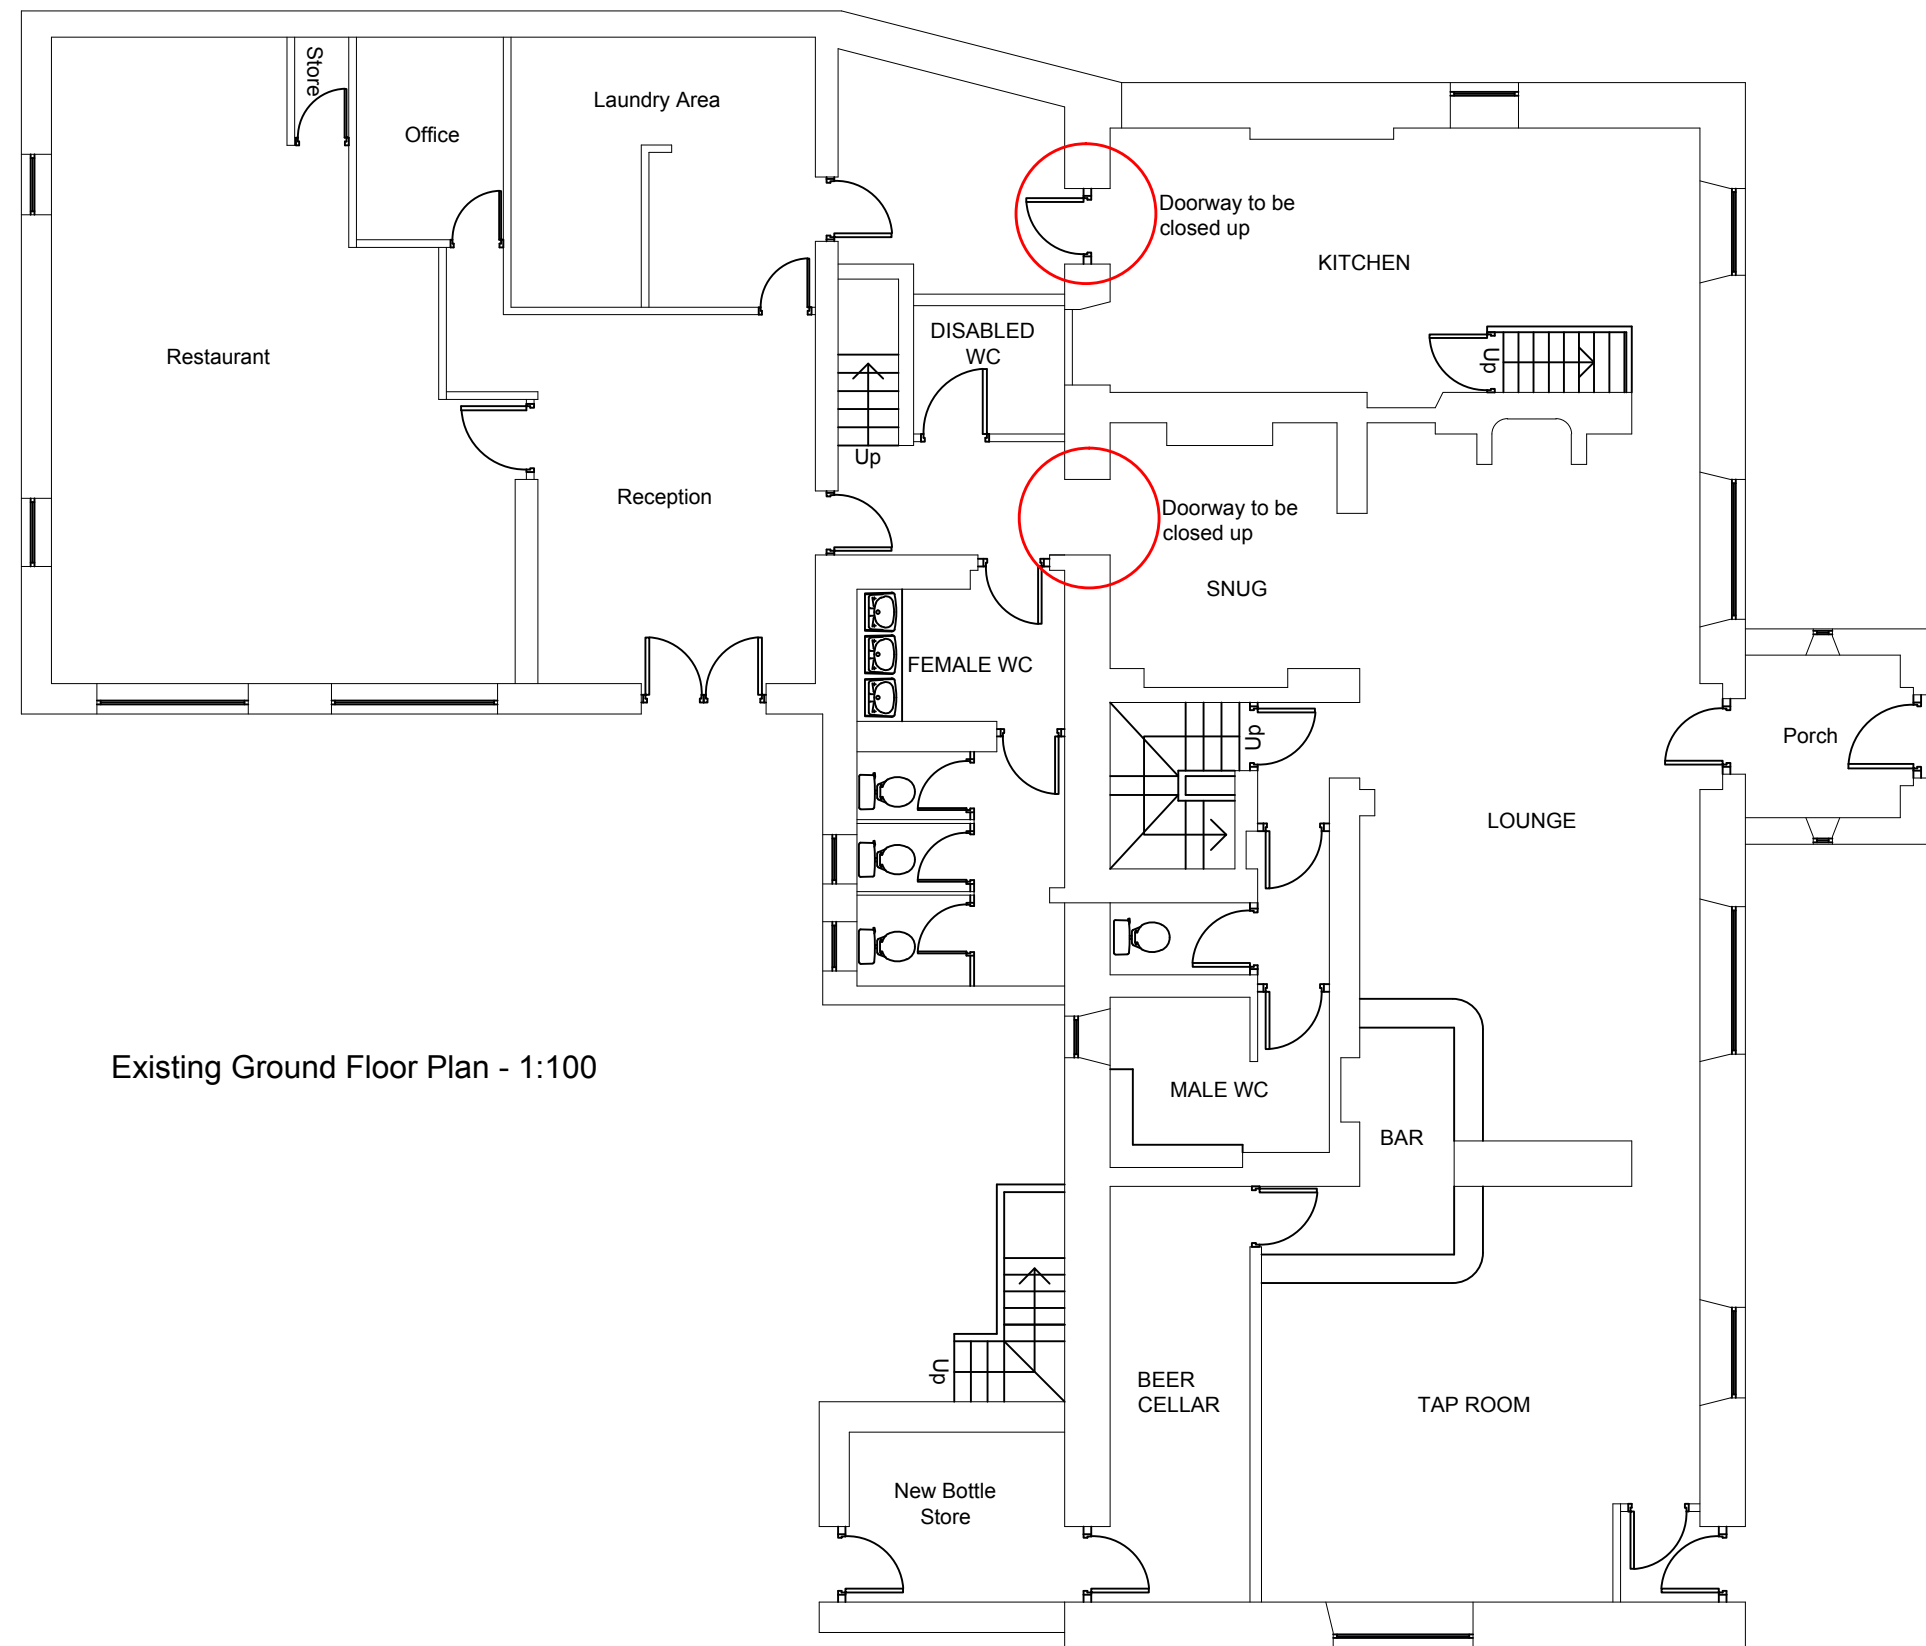

Notes:
All work is to be carried out to the latest current British standards Codes of Practice and recognised working practices.
All work and materials should comply with Health and Safety legislation.
All dimensions are in millimetres where explicitly shown otherwise.
The contractor should check and certify all dimensions as work proceeds and notify the architect of any discrepancies.
Do not scale off the drawings, if in doubt ask.

G H A Gary Hoerty Associates Gary Hoerty Associates Chartered Surveyors Suite 9 - Grindleton Business Centre The Spinney Grindleton Clitheroe Lancashire BB7 4DH T: 01200 448700 Email: info@ghaonline.co.uk	
Project: (No:Gri/754/2228/GH) Planning - Self Contained Dwelling at The Dog and Partridge Public House Tosside Skipton BD23 4SQ	
Title: Existing and Proposed Floor Plans. Existing and Proposed Site Plans	
Drawing No: Gri/754/2228/01	Drawn: PF
Client: Mr & Mrs T Gridley	
Date: January 2017	Scale: 1:100 & 1:500 @ A1
Amendments:	