


PROJECT Greensacres, Whitesacre Lane,
Wiswell,
Clitheroe, BB7 9BL

001

DRAWING TITLE: GARAGE BLOCK
PROPOSED 1st FLOOR PLAN

SCALE 1:50

DATE 23/2/17

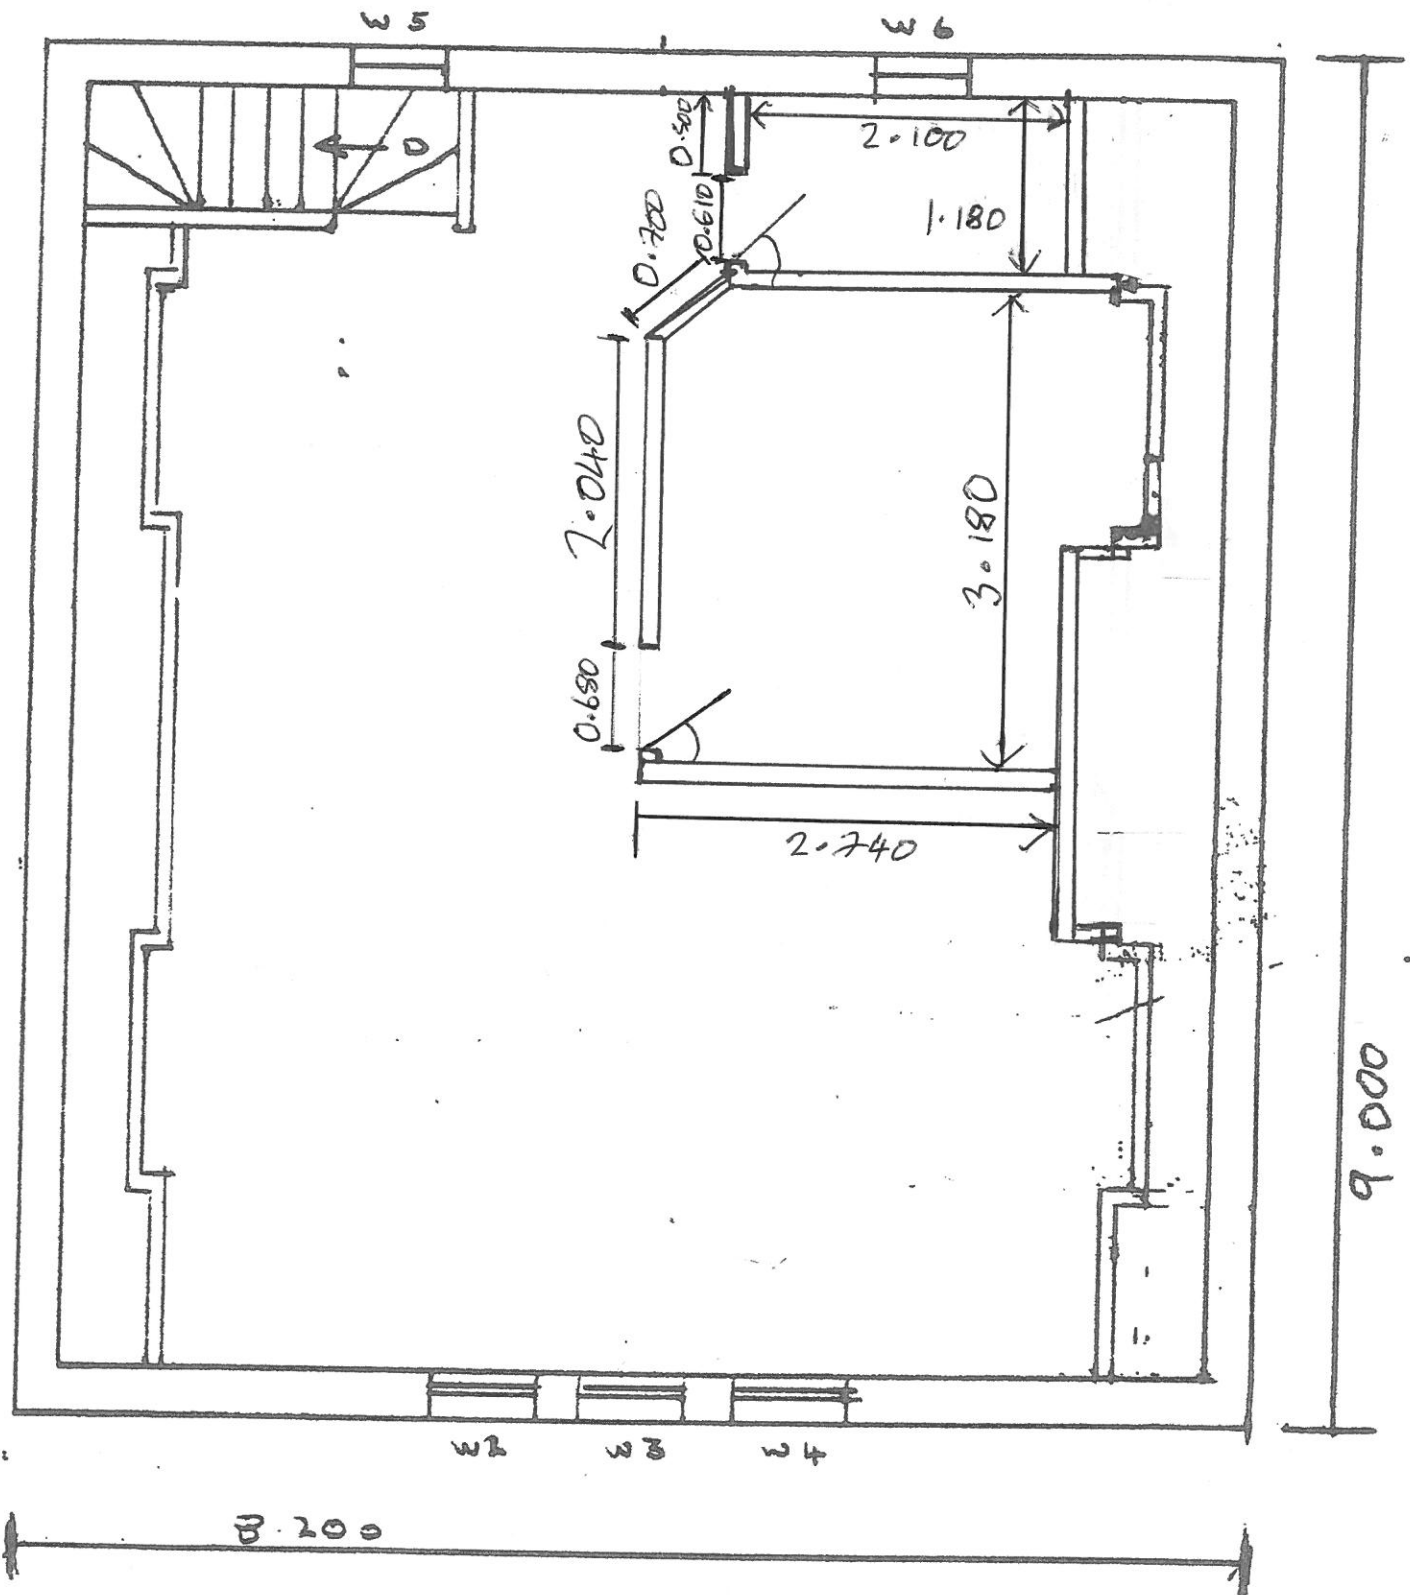


1st FLOOR PLAN

PROJECT Greenacres, Whiteacre Lane, Wiswell, Clitheroe, BB7 9BL	DRAWING REF	002
	REV.	-
DRAWING TITLE: GARAGE BLOCK PROPOSED GROUND AND 1 st FLOOR PLAN	SCALE	1:50
	DATE	07.08.2011

- Boundary
Fence

320110409 P

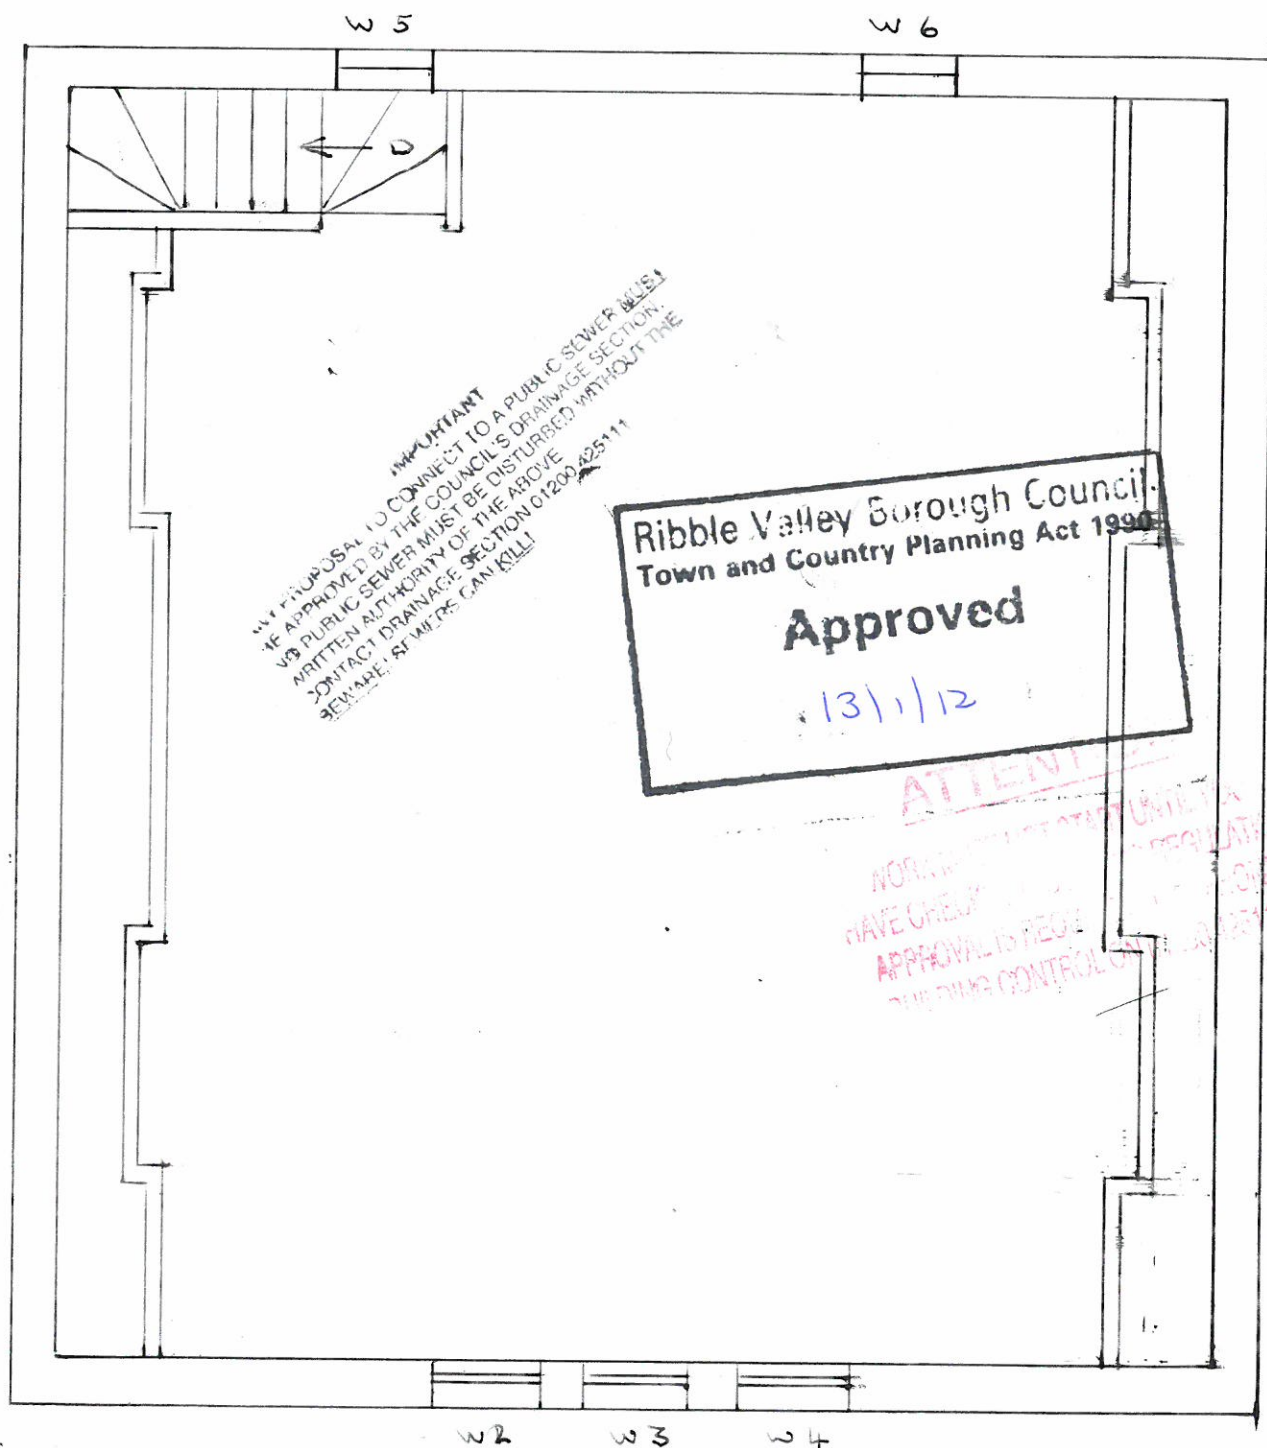

8.200

1st FLOOR PLAN