




Front Elevation
 1 : 100



Left Elevation
 1 : 100



Rear Elevation
 1 : 100

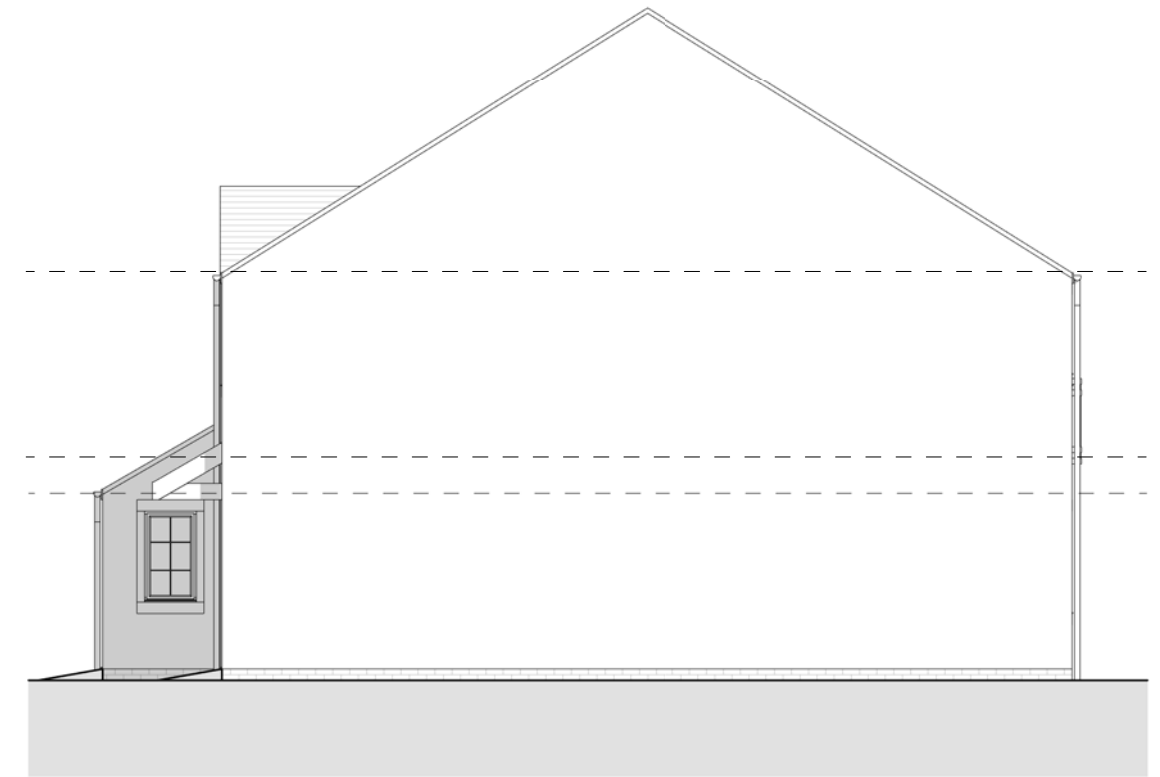

Right Elevation
 1 : 100

Additional Information:

Chastleton Block A Area Schedule

Apartment:	Area (Metric):	Area (Imperial):
Apt. Type A	63.647 m ²	685.090 ft ²
Apt. Type B	65.092 m ²	700.649 ft ²
Apt. Type C	70.376 m ²	757.519 ft ²
Grand total: 5	334.583 m ²	3601.421 ft ²

Project:

Chipping, Land at Church Raikie

Client:

Chipping Homes Limited

Drawing:

Chastleton Block A Elevations Overview

Drawn: LJ	Approved: RB	Date: 16/11/16
--------------	-----------------	-------------------

Scale: 1 : 100	Size: A3	Rev:
-------------------	-------------	------

Status: Planning

MillsonAssociates
 Innovative Design, Technical Excellence

Byron House 0161 228 0558
 10-12 Kennedy St www.millsonassociates.co.uk
 Manchester M2 4BY info@millsonassociates.co.uk

Project Number: 2205 Drawing Number: CHP - MA - 00 - ZZ - DR - A - 0701
 Project - Origin - Zone - Level - Type - Role - Number

Rev	Revision History	By	Date