

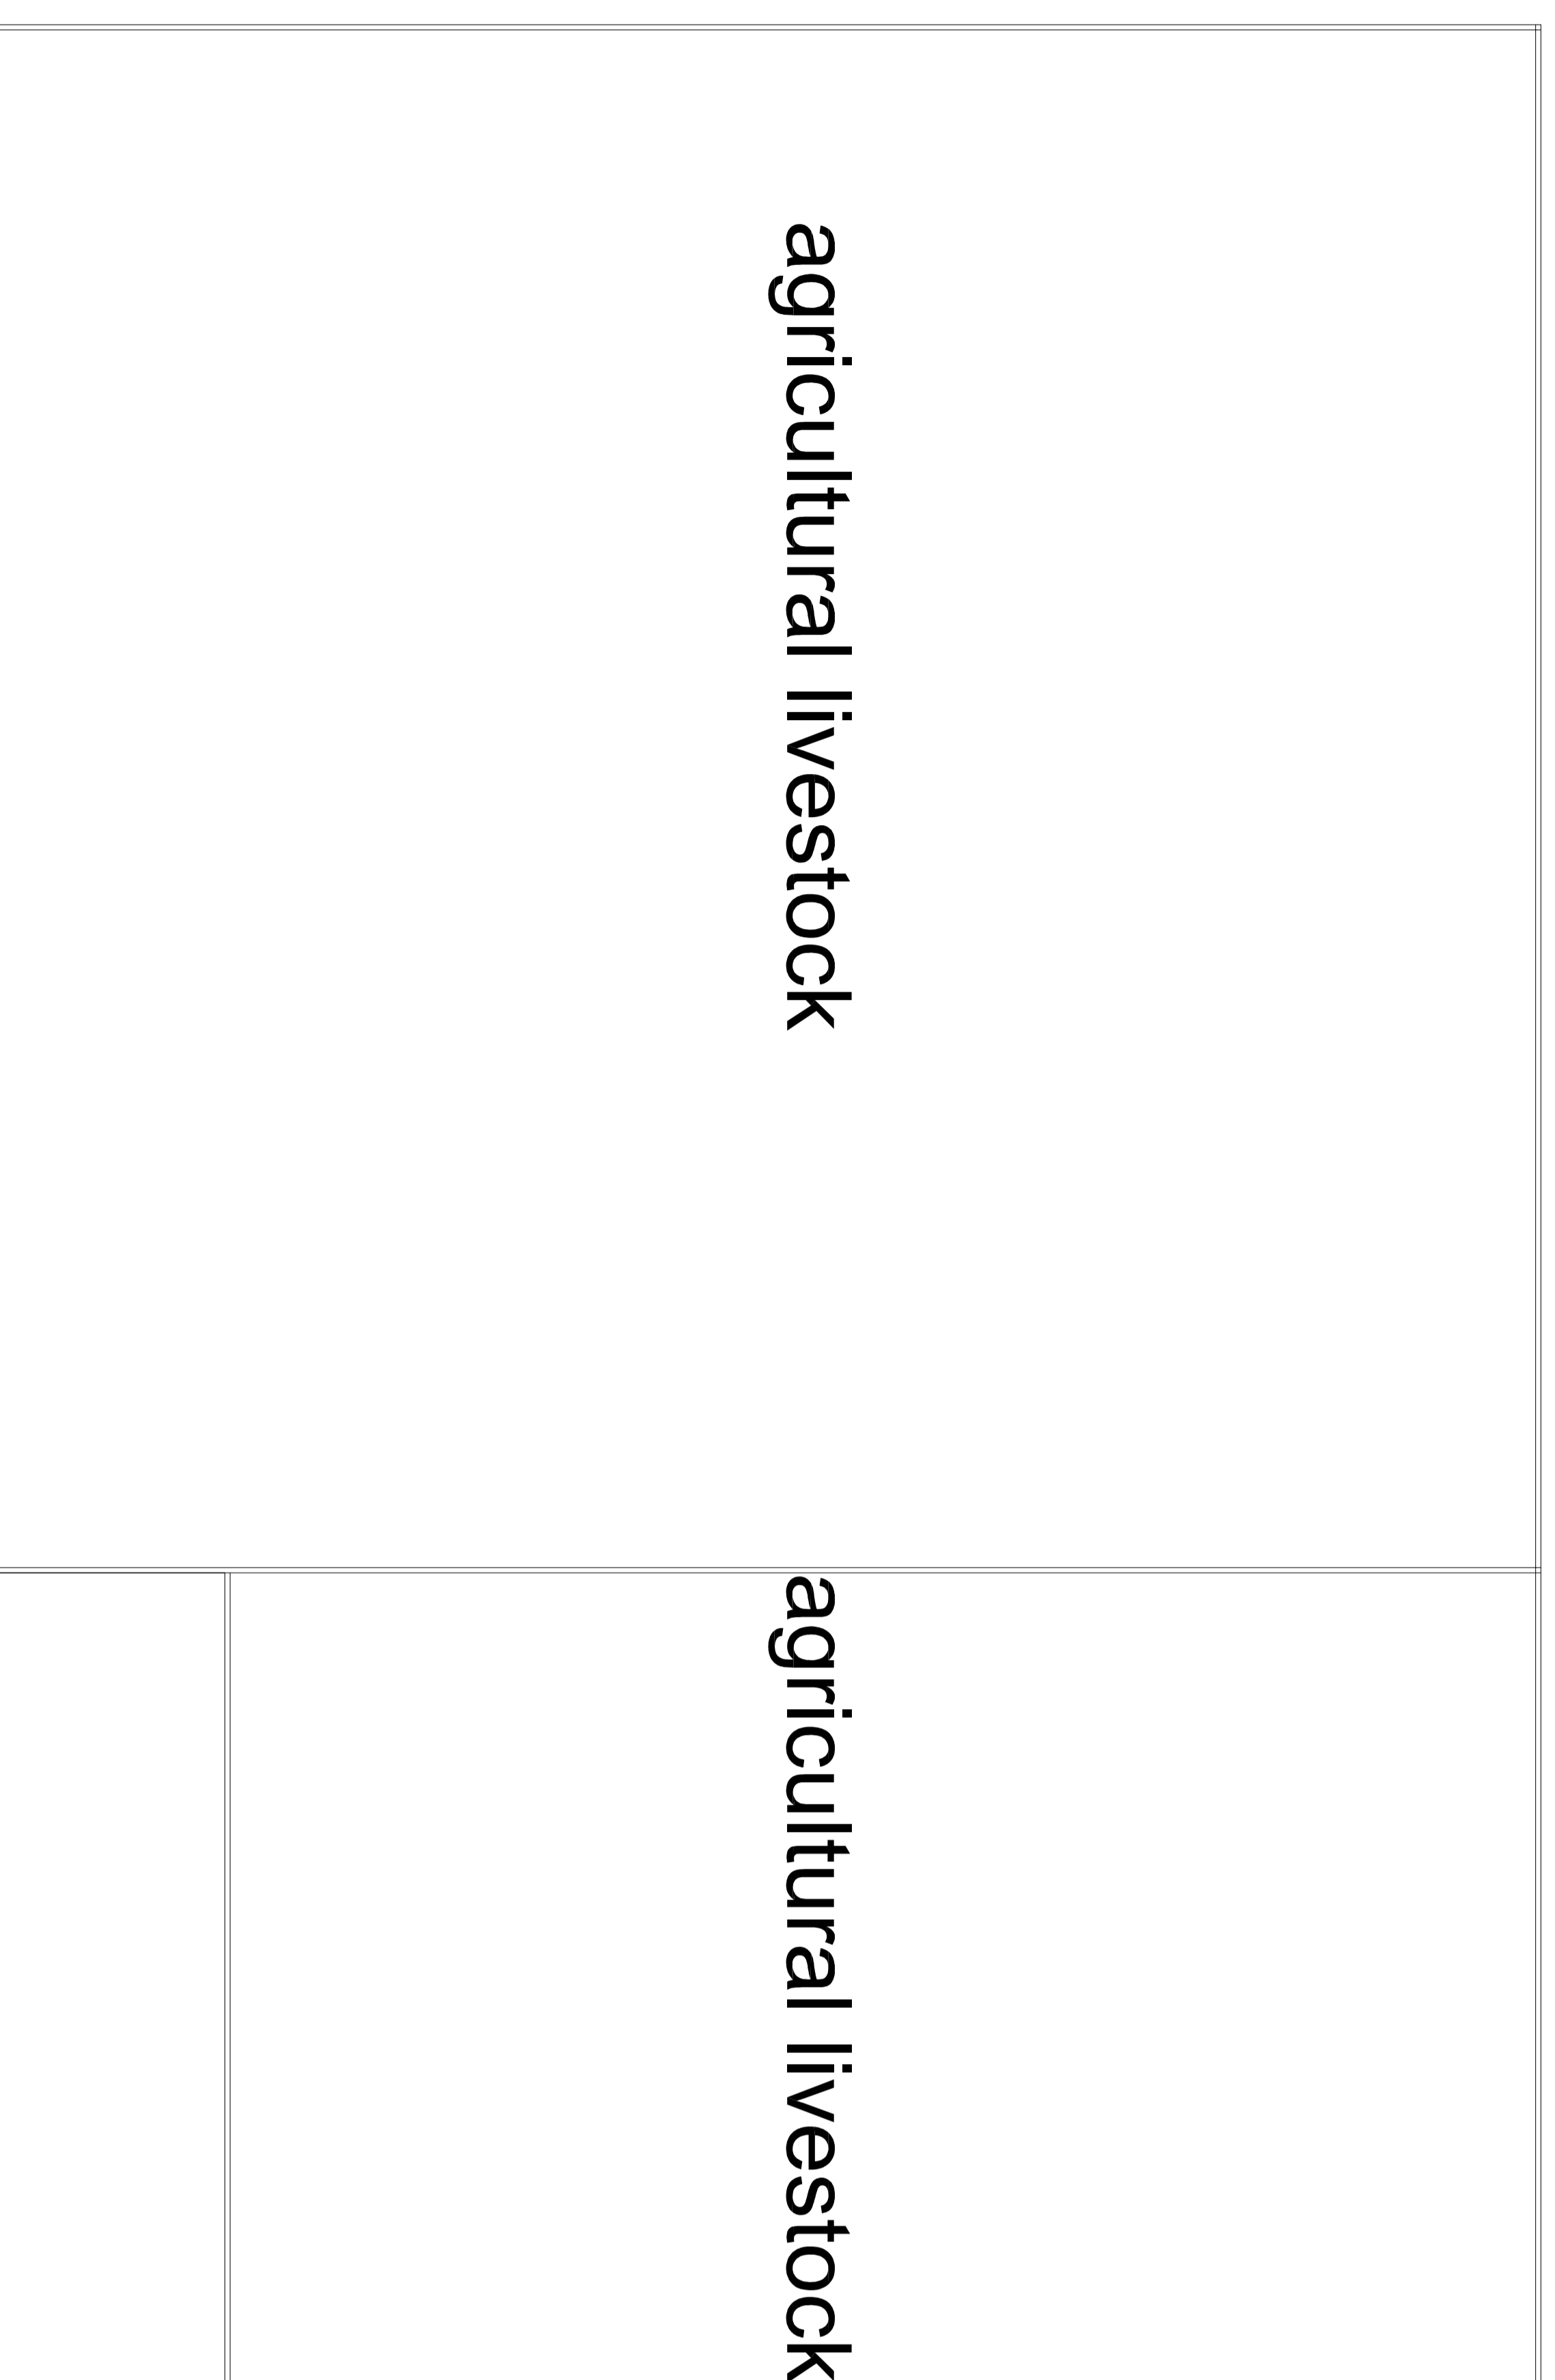
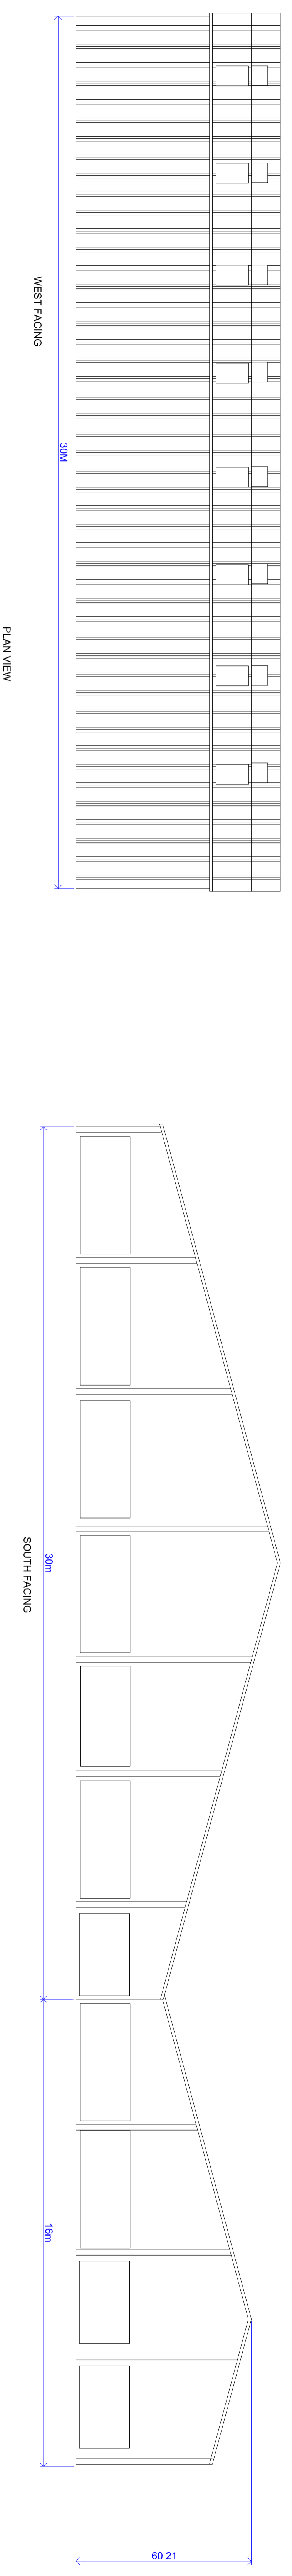
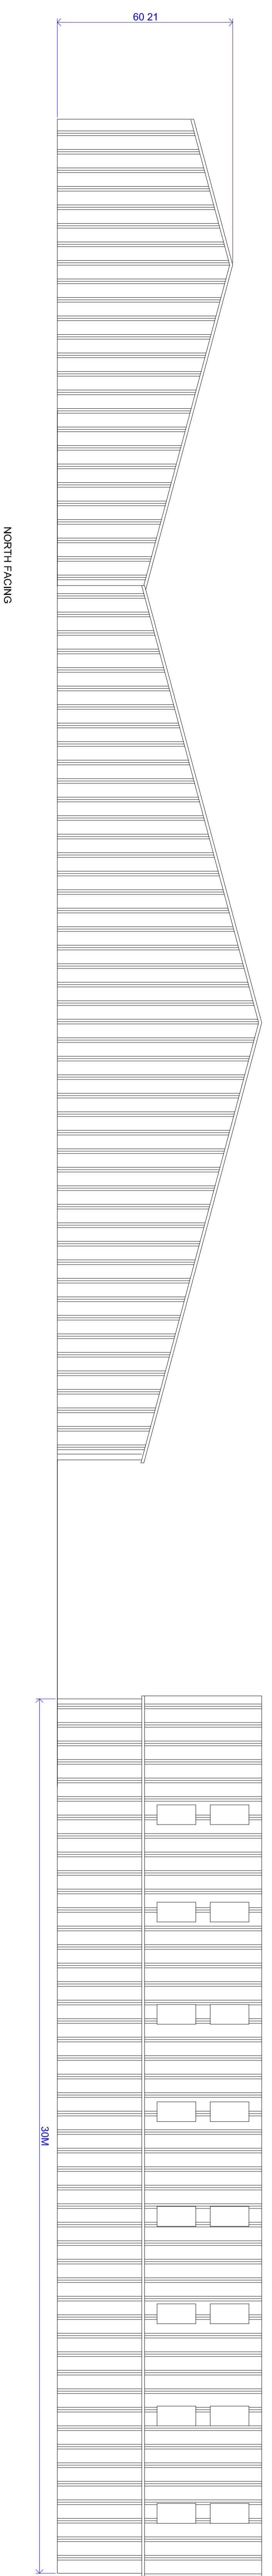


AS EXISTING

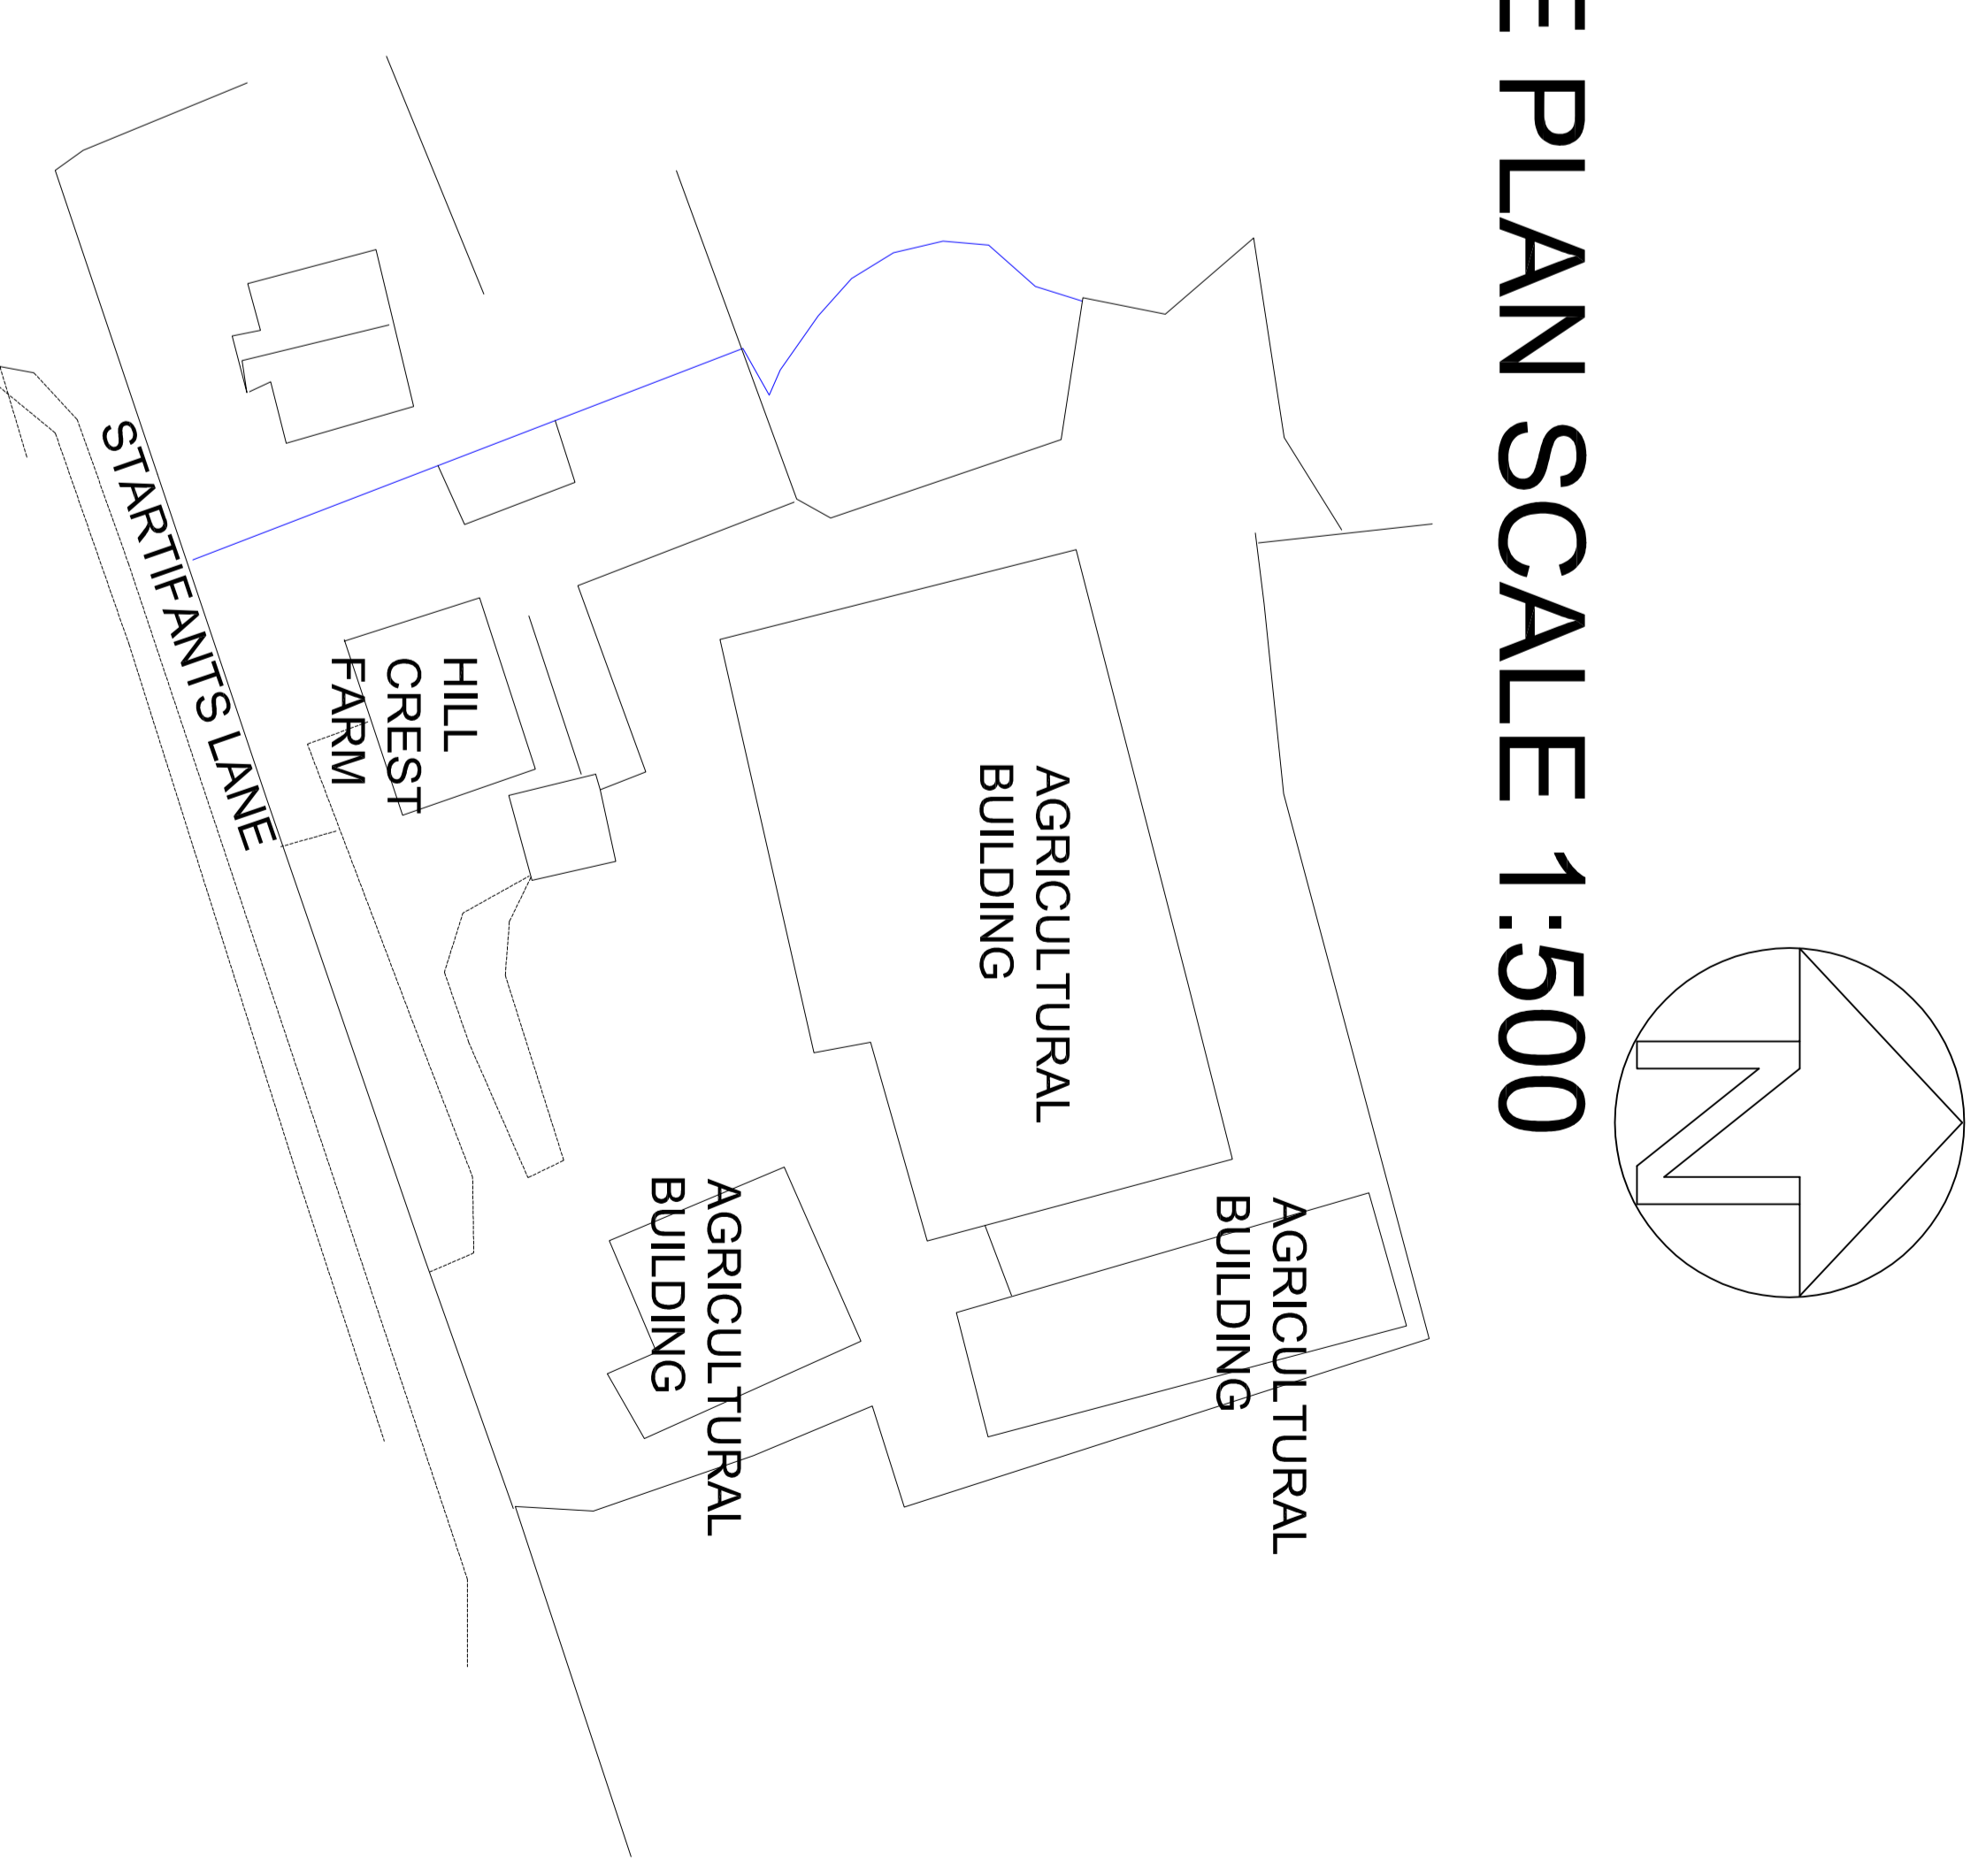

SITE PLAN SCALE 1:500

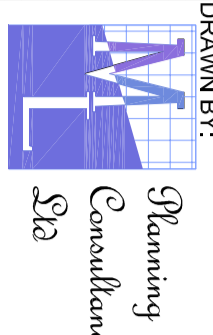

 <p>Shining Consultancy</p> <p>5. Hahaba Hill Centre, Sashua Lane, Chapelton Brook, Pines, P.O. Box 193, Hill Crest Farm, Grahamstown Mobile: 083 2 296 317 email: info@shining.co.za</p>	<p>CLIENT: MKS 3 PVT</p> <p>PROJECT: AS EXISTING GENERAL DESIGN FROM COMMERCIAL LAYOUT SPACES AND PROPOSED 1/2 OF LAND TO BE USED</p> <p>LOCATION: HILL CREST FARM, GRAHAMSTOWN</p>	<p>DATE: 14 FEB 17</p> <p>DWG NO: M/2016/16</p> <p>SCALE: 1:1000 & 1:500</p> <p>AO</p>
	<p>PROJECT: AS EXISTING GENERAL DESIGN FROM COMMERCIAL LAYOUT SPACES AND PROPOSED 1/2 OF LAND TO BE USED</p> <p>LOCATION: HILL CREST FARM, GRAHAMSTOWN</p>	