




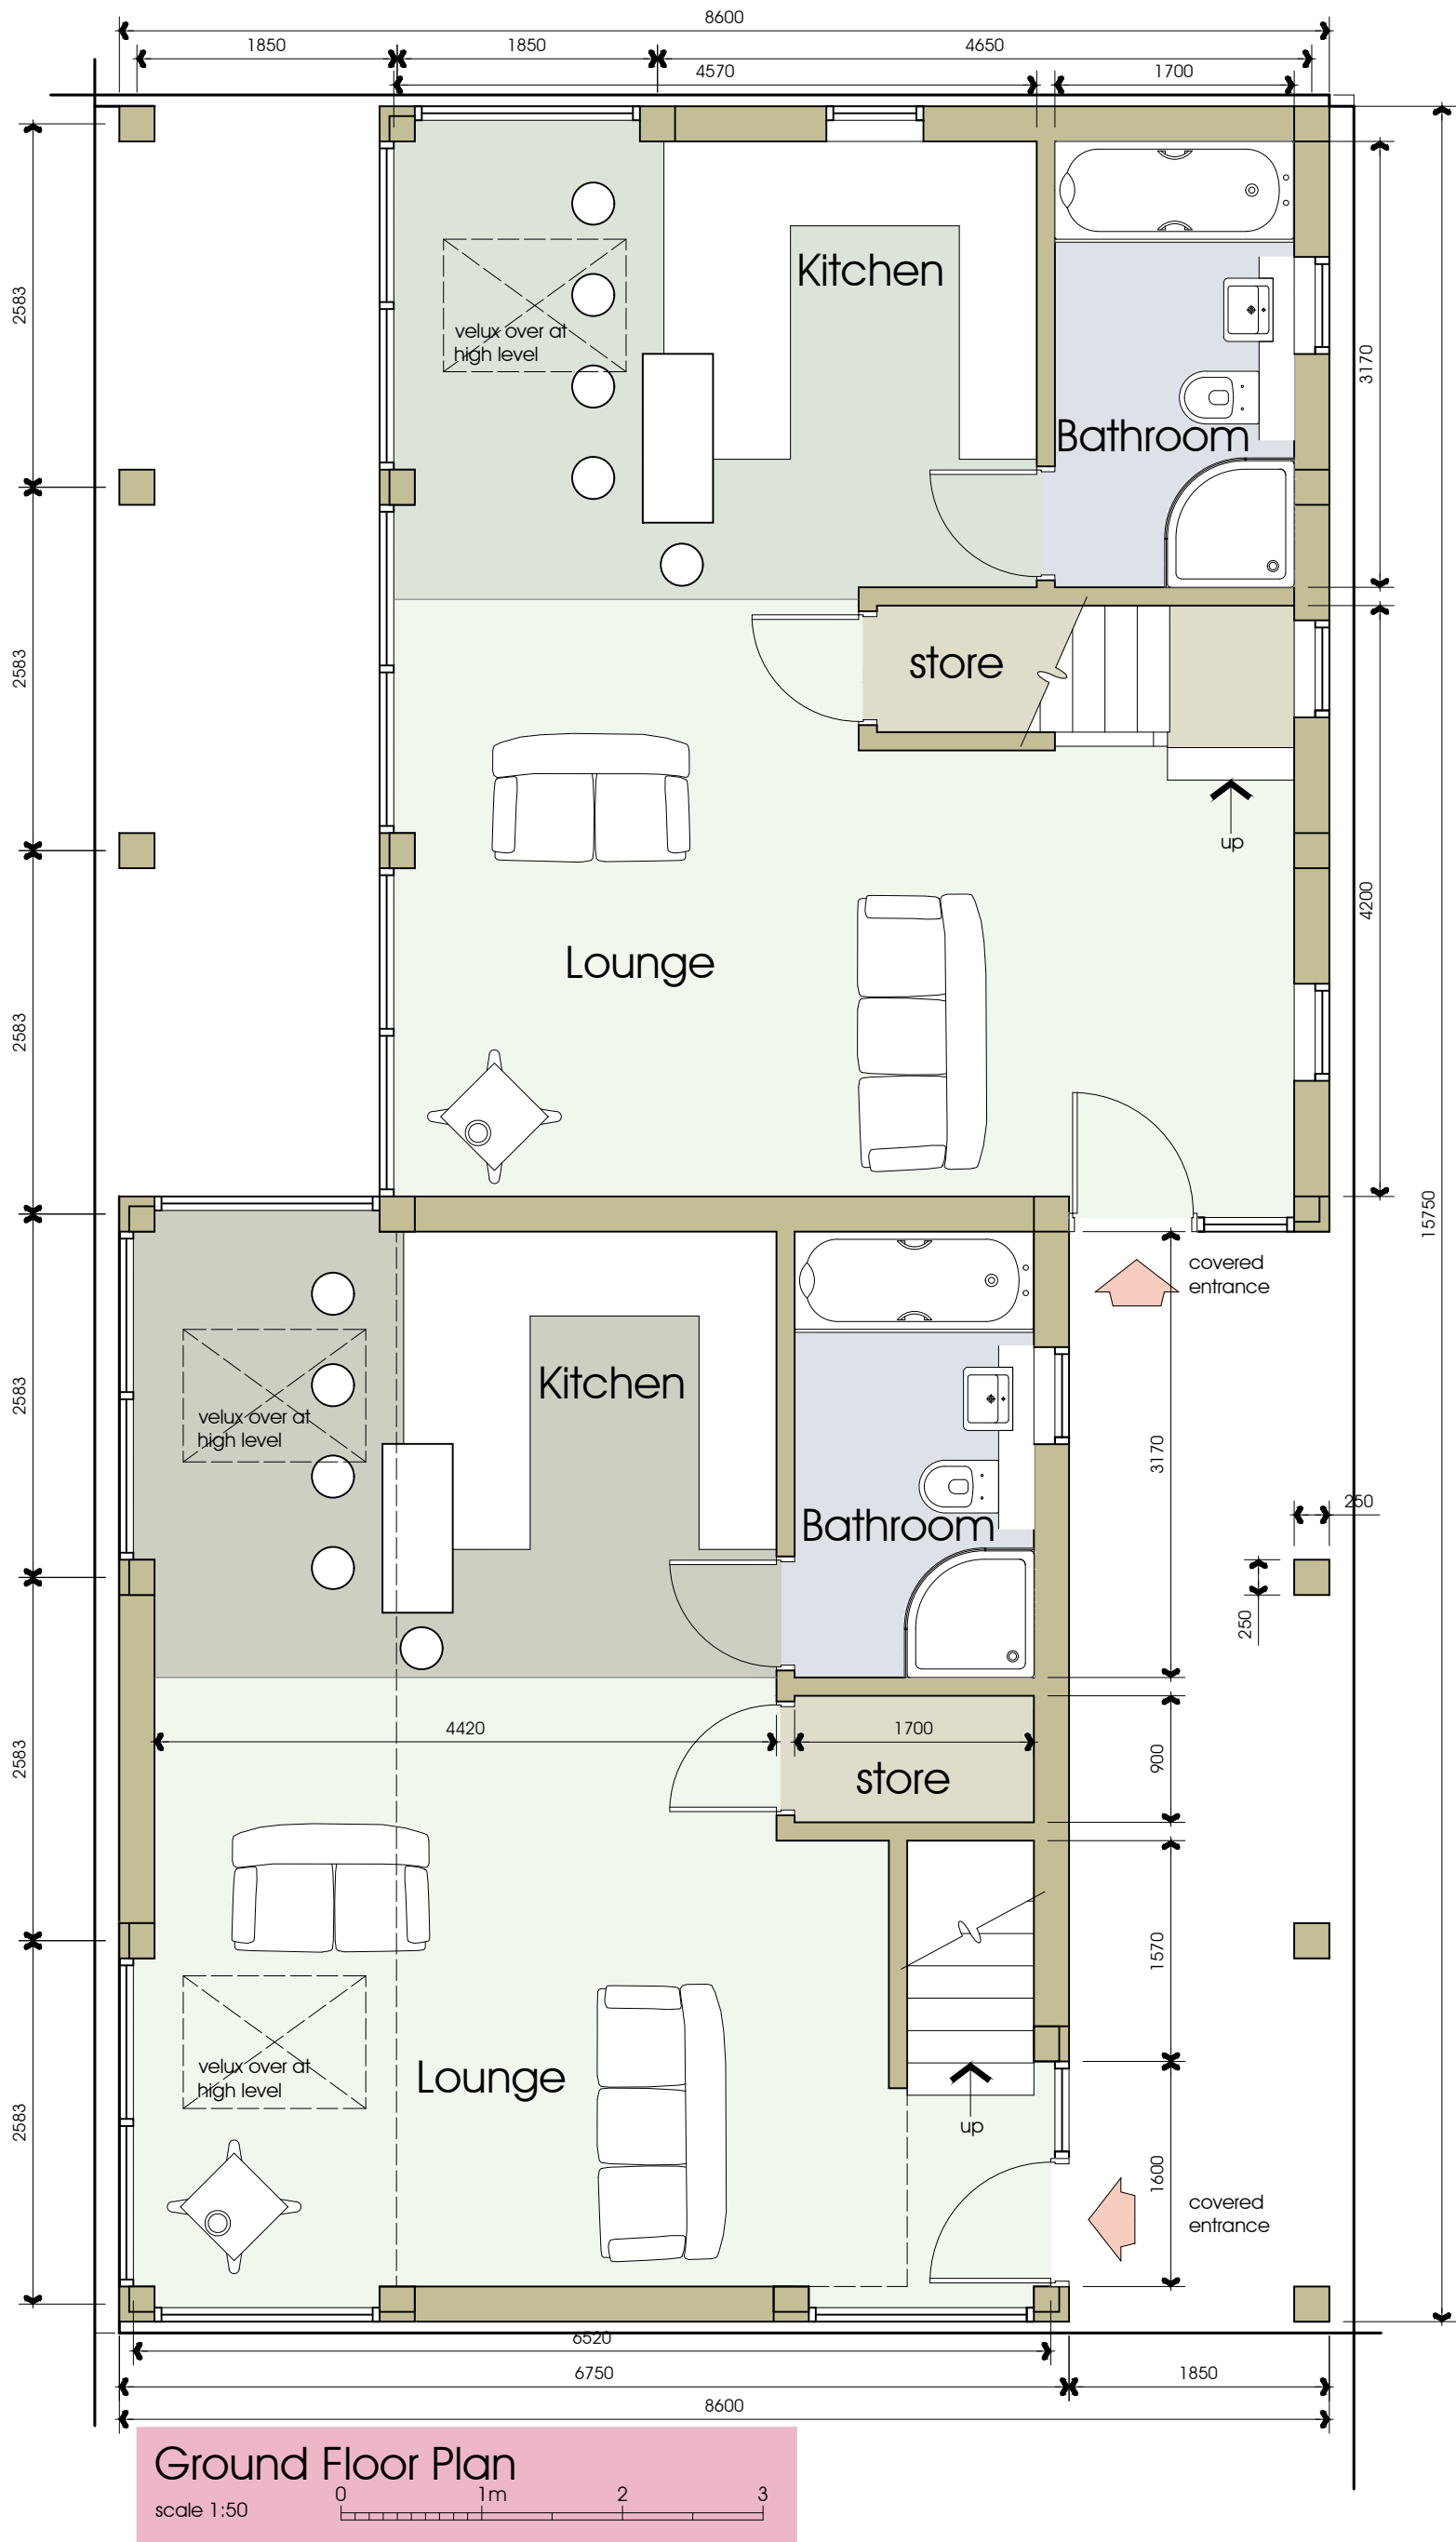


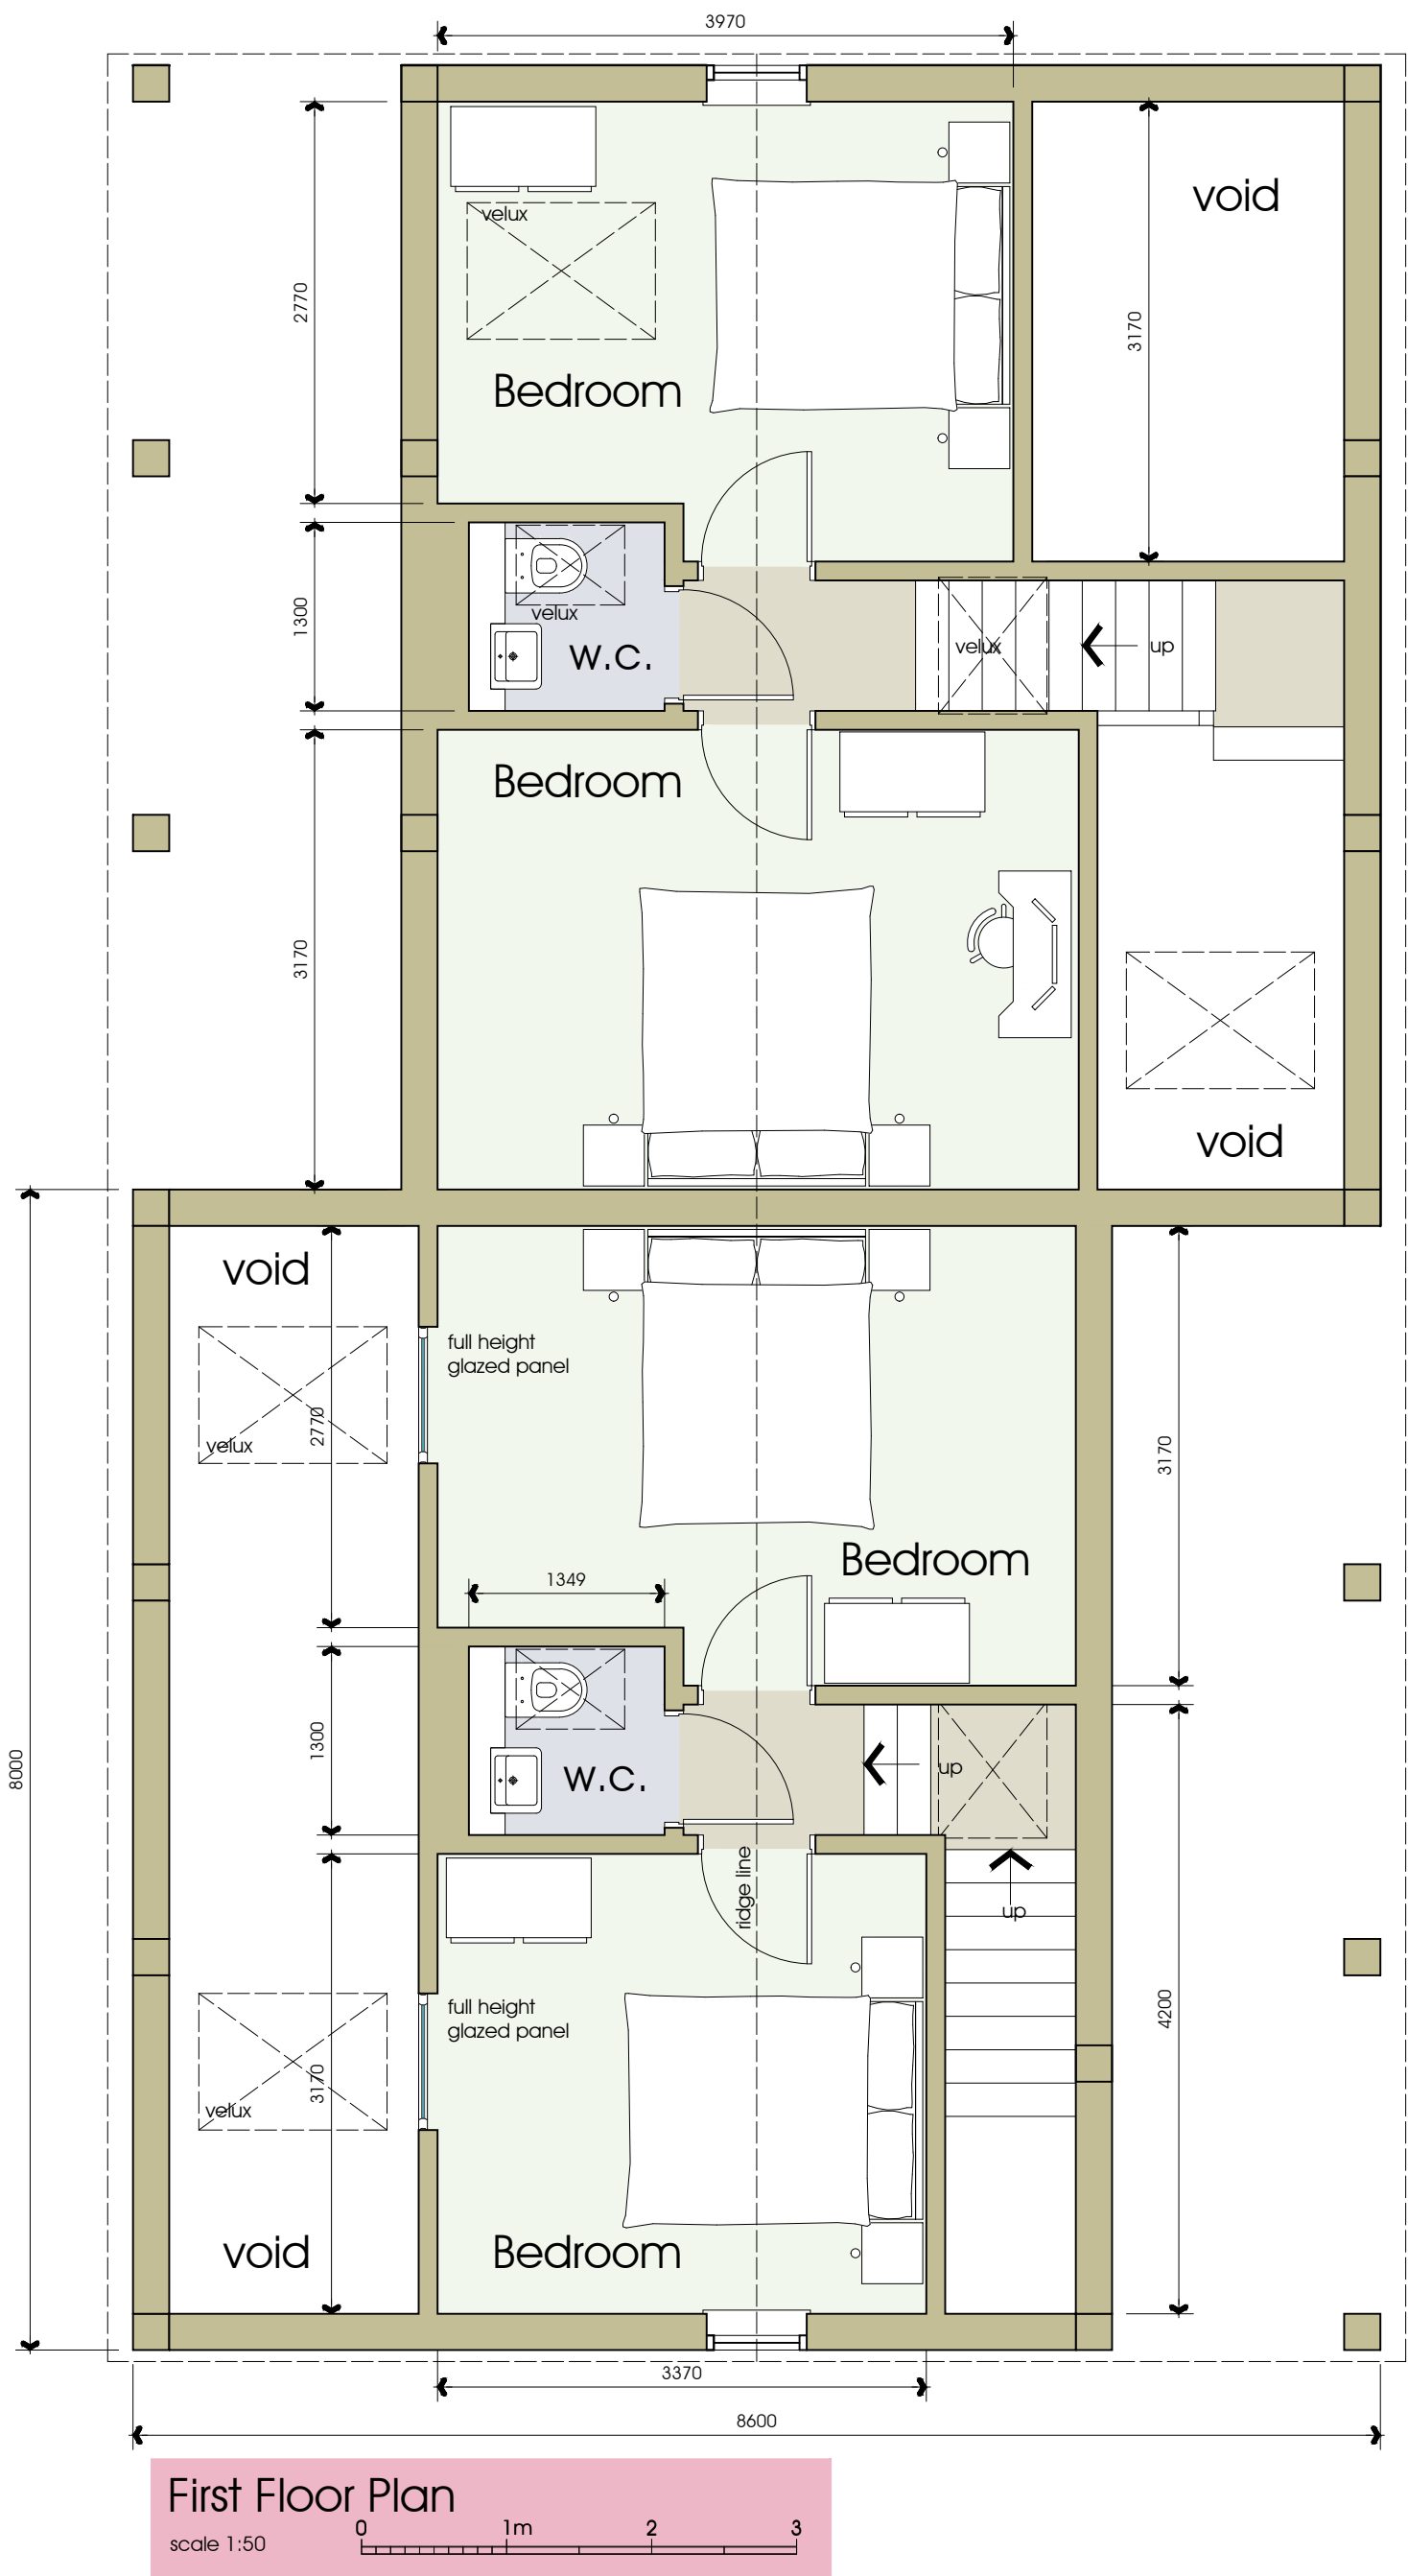

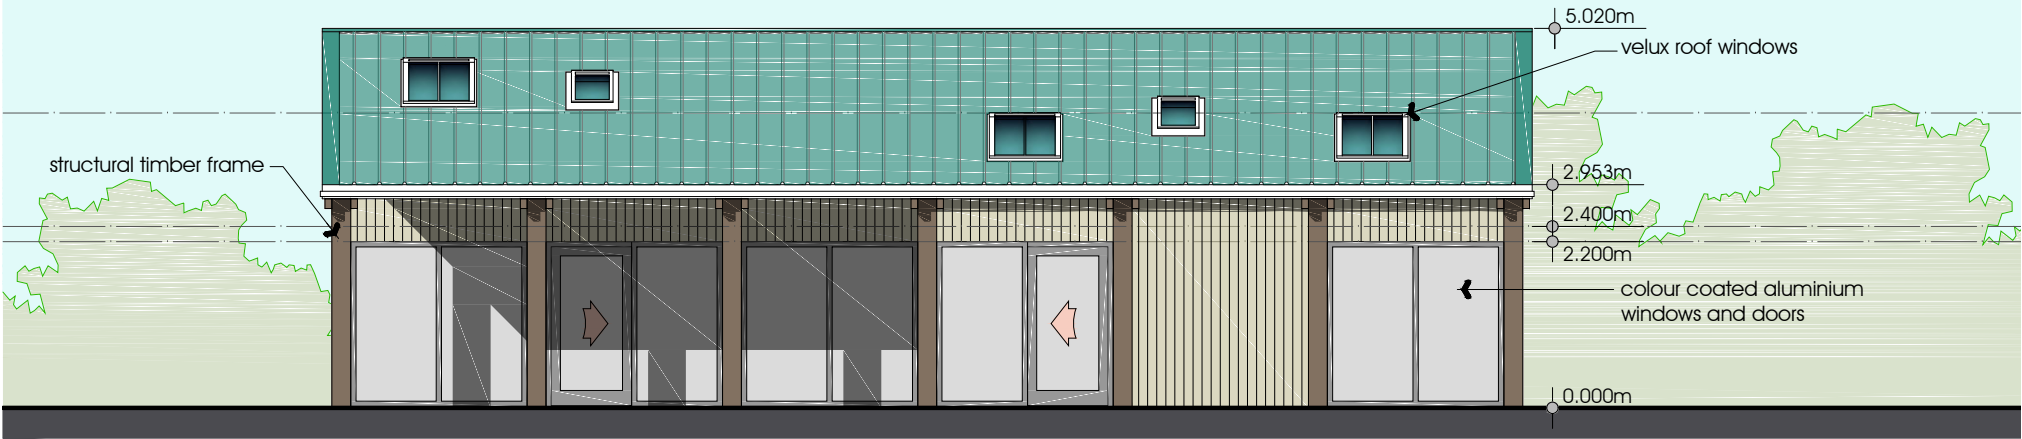

West Elevation

scale 1:100

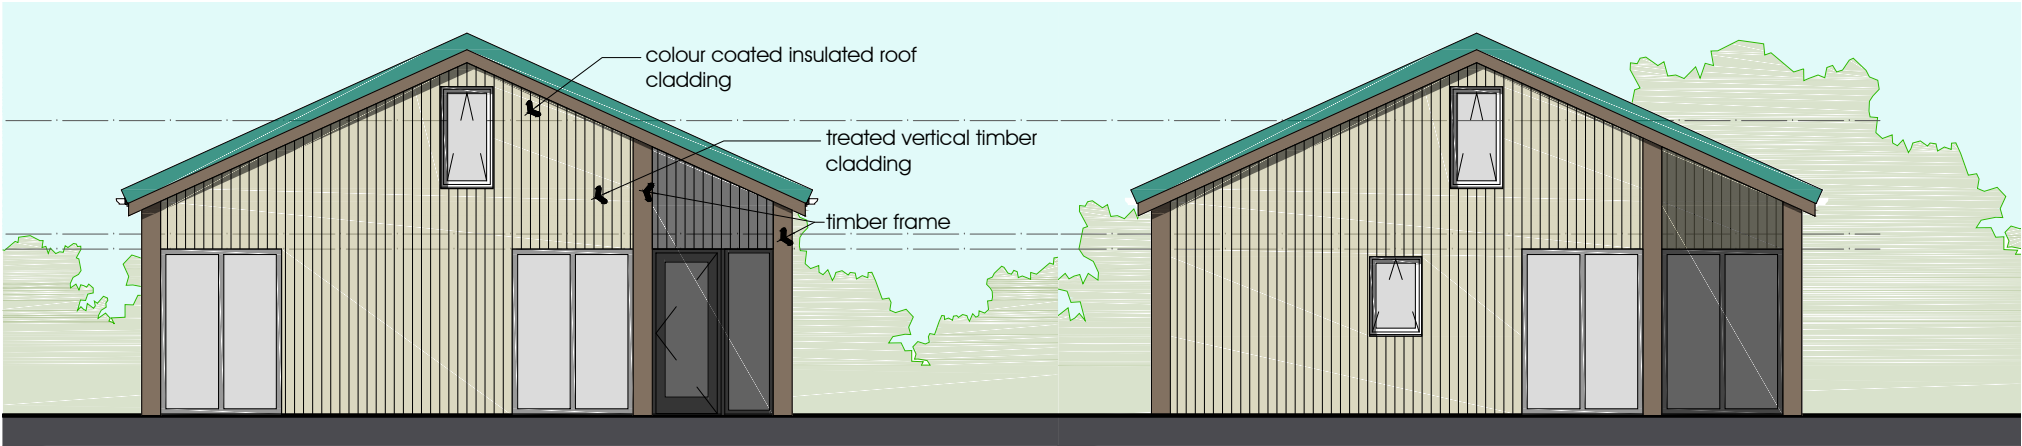


South Elevation

scale 1:100


North Elevation

scale 1:100

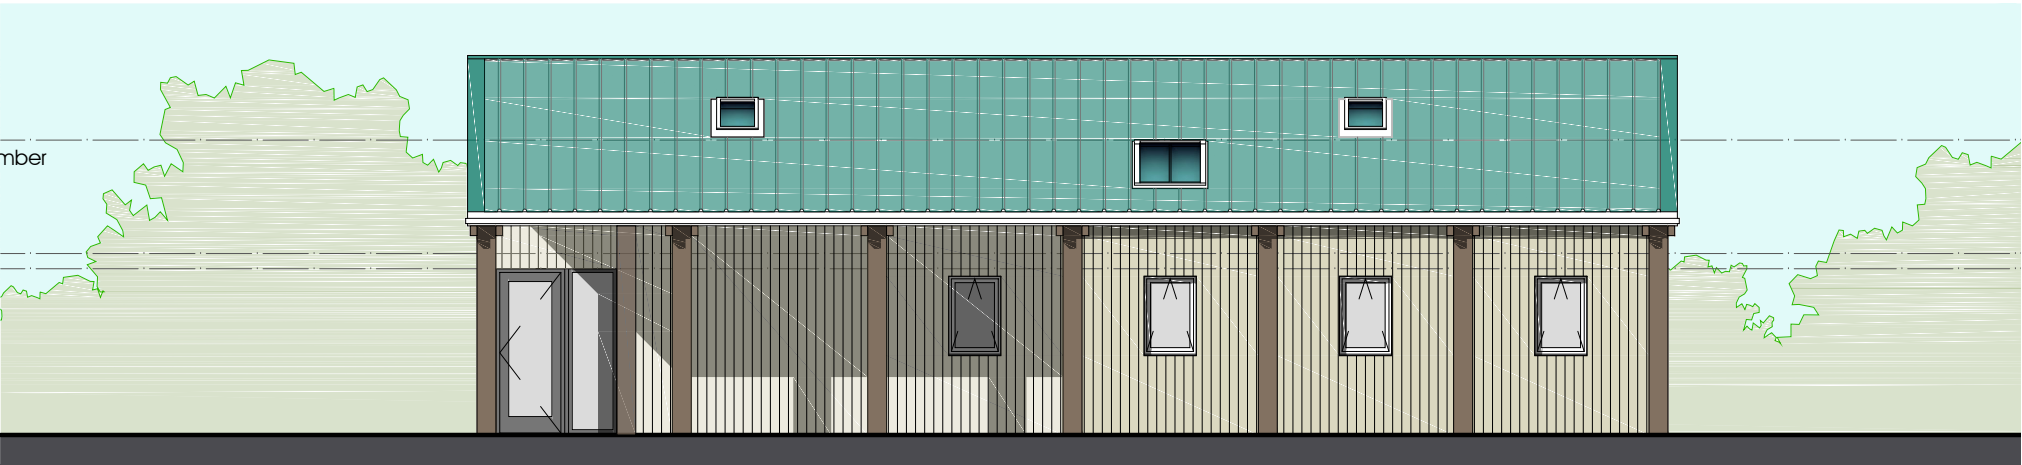

East Elevation

scale 1:100

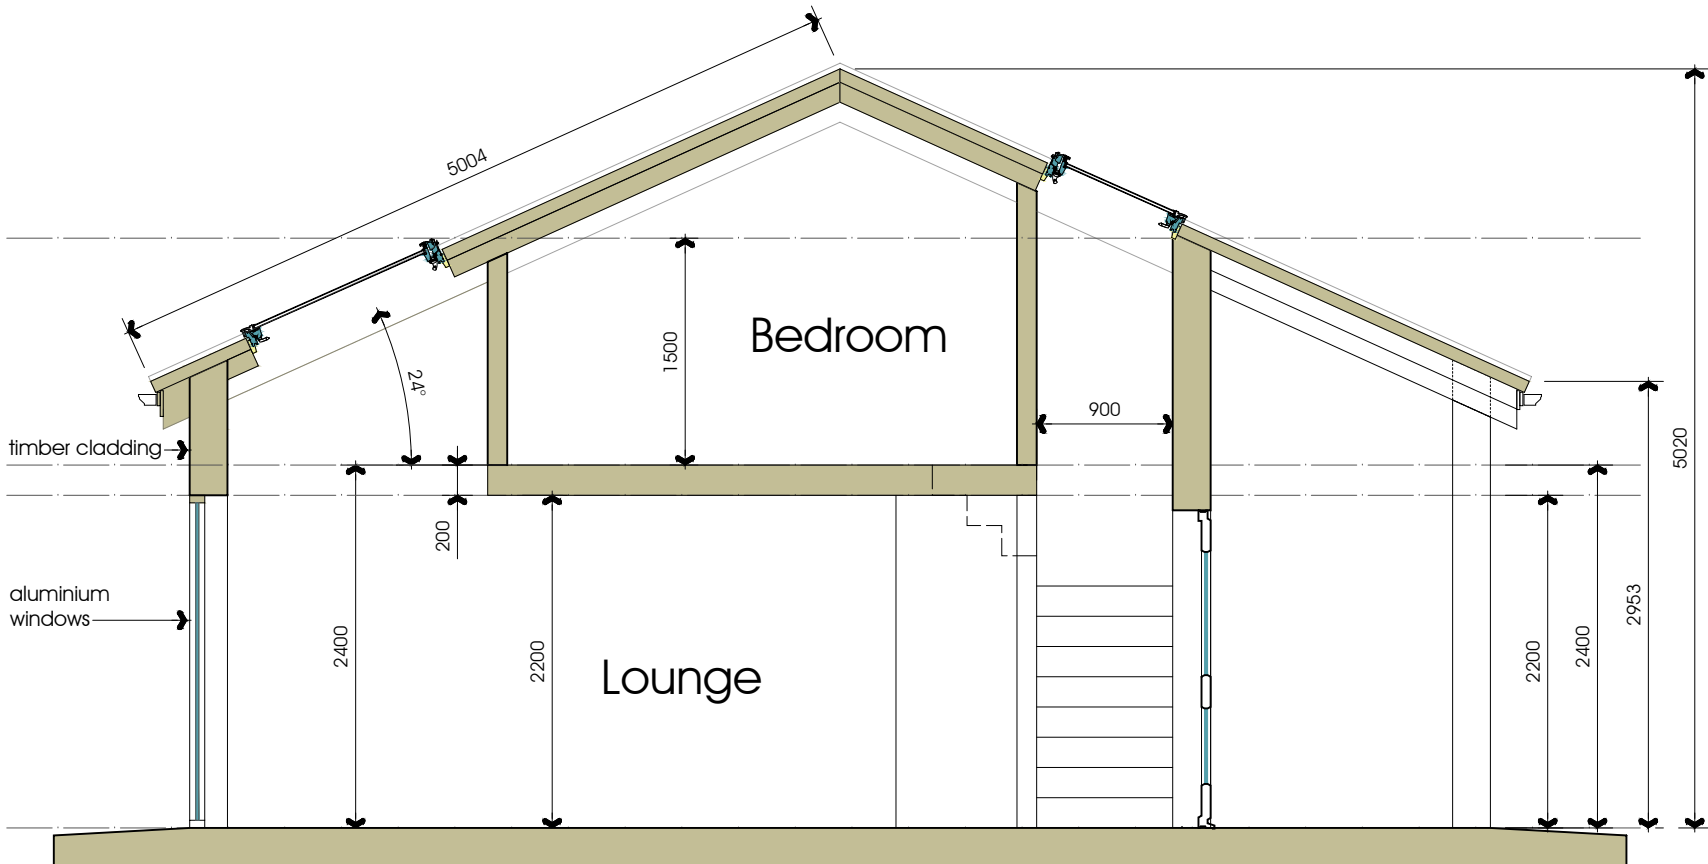

Section

scale 1:50



Holiday Chalet

Hougher Fall Farm, Old Clitheroe Road

Mr Collinson

Old Clitheroe Road, Ribchester, PR3 2YU

Proposed Elevations
Typical Cross Section


DATE 17.02.2017


JOB NO. 2932
DRAWING NO. 003

REVISION

SCALE 1:100&1:50 @ A3


PGB
ARCHITECTURAL
SERVICES LTD

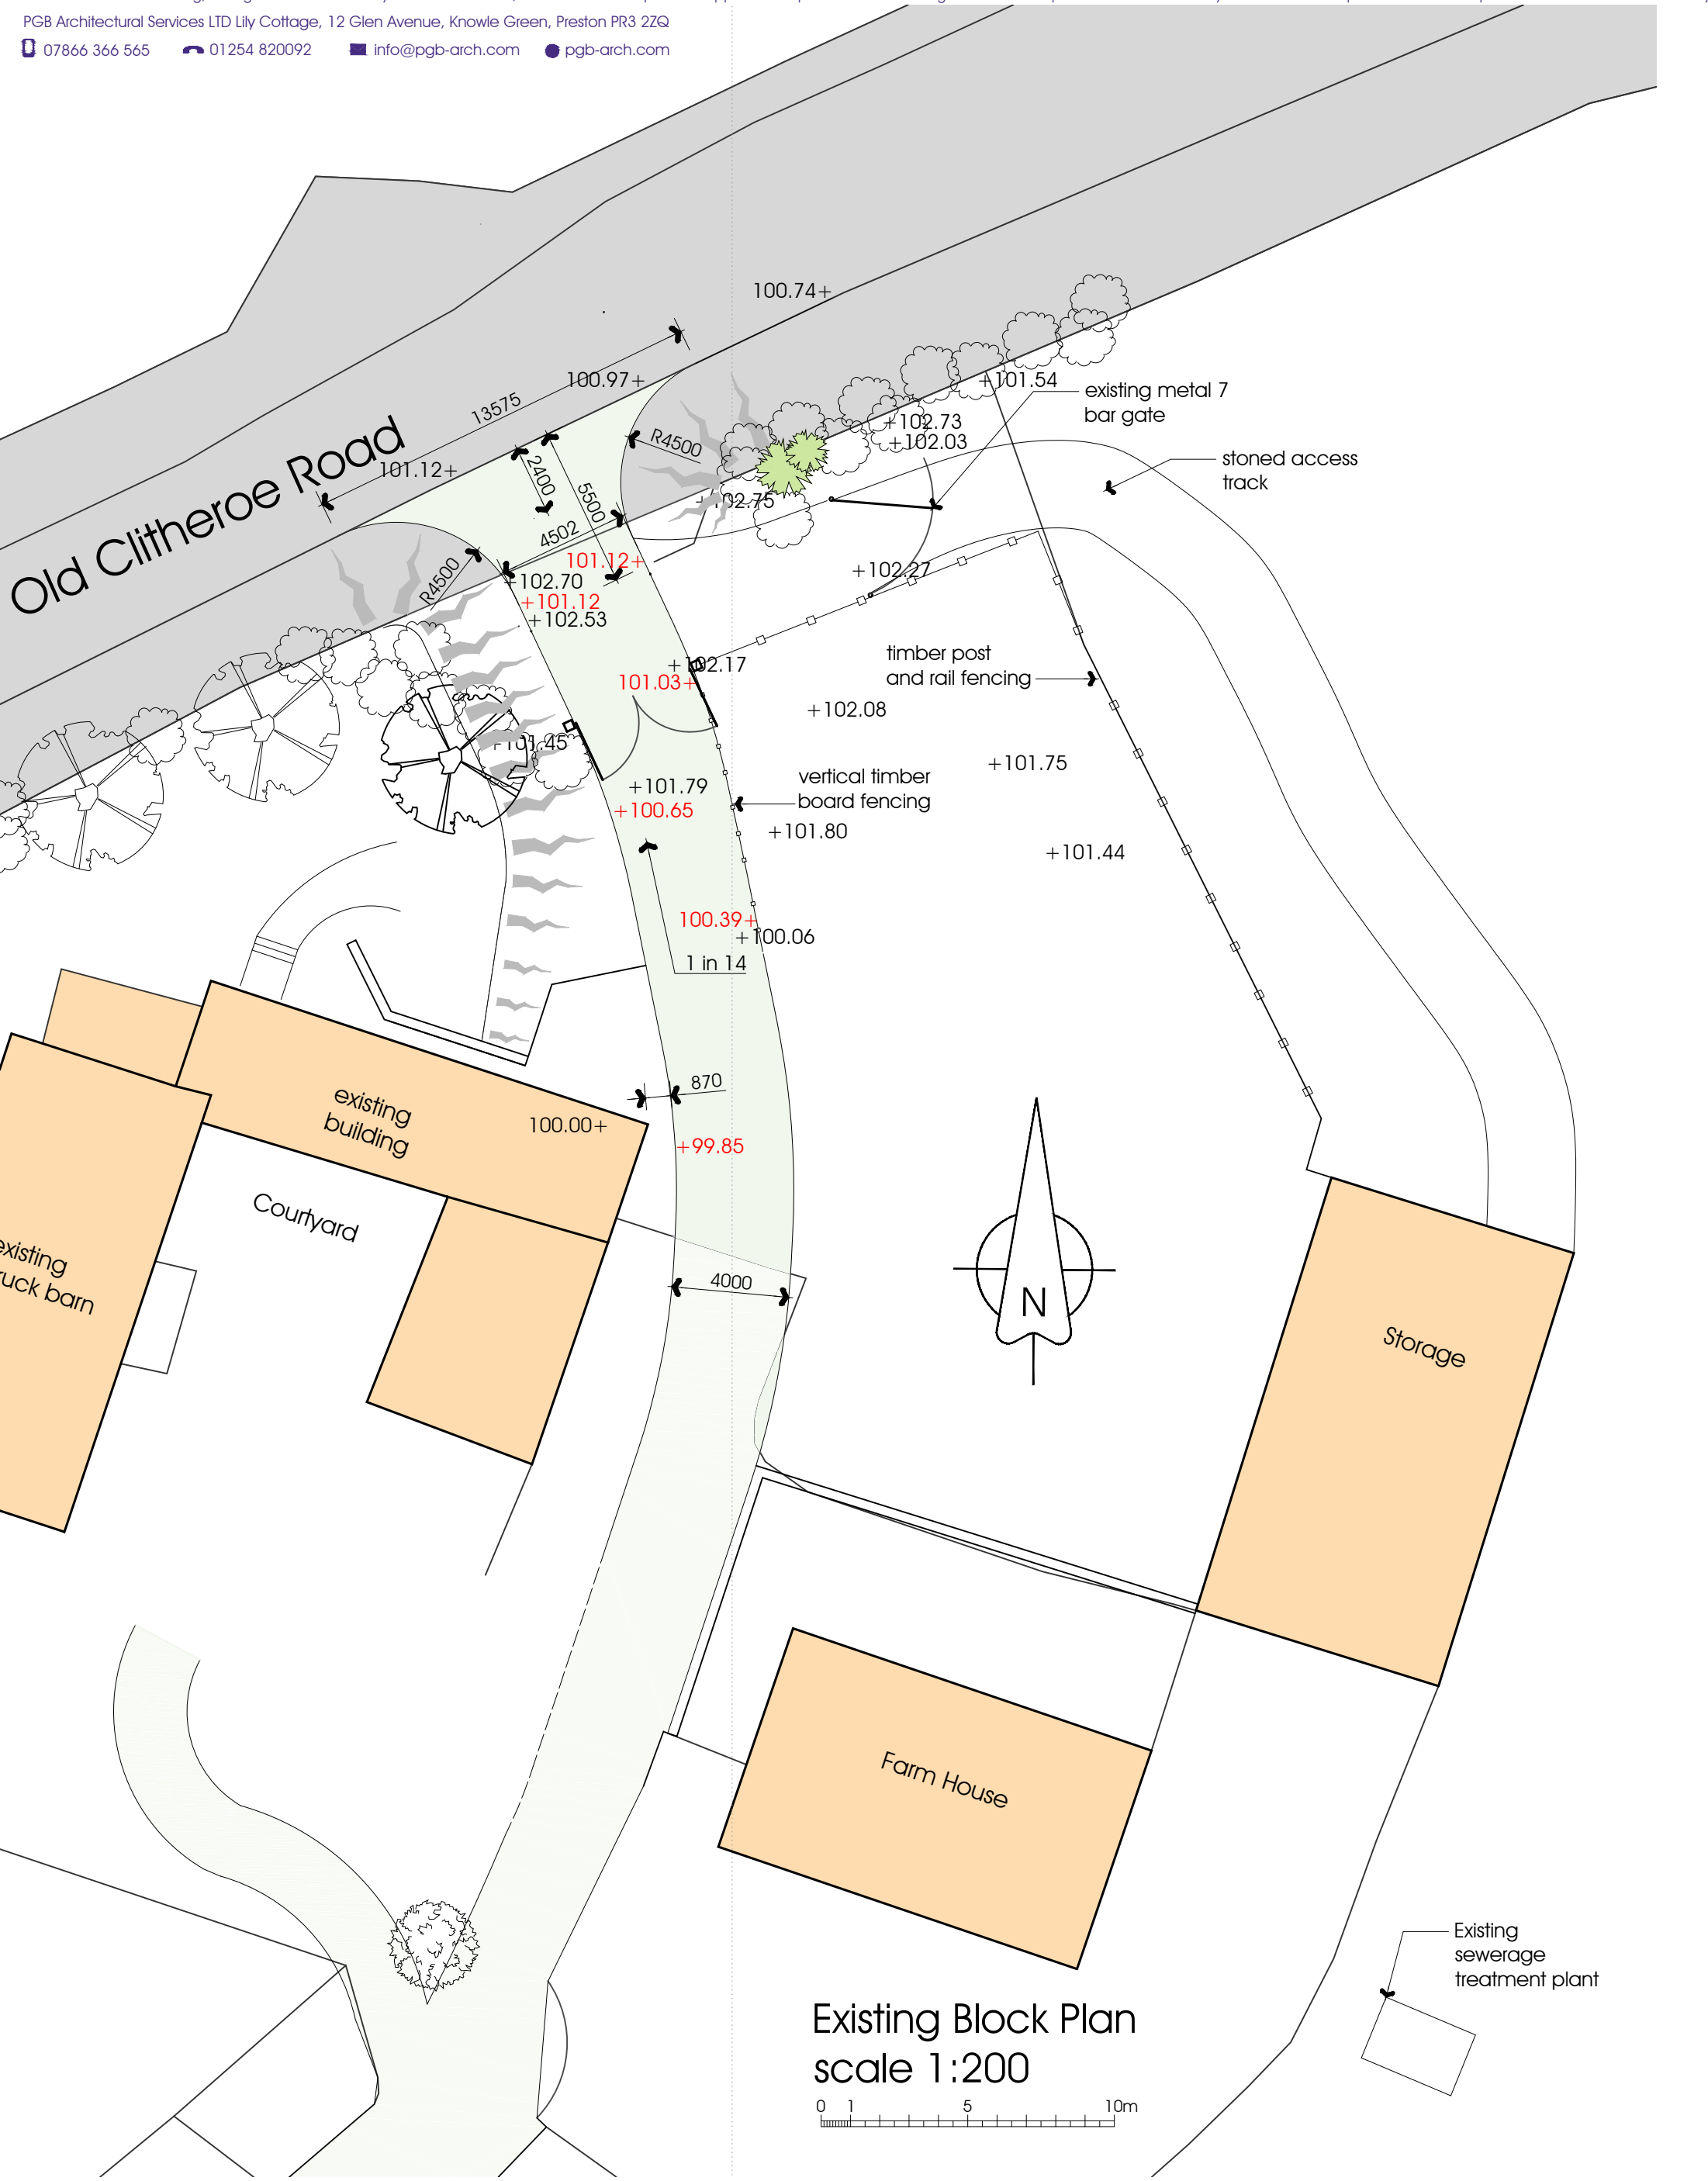

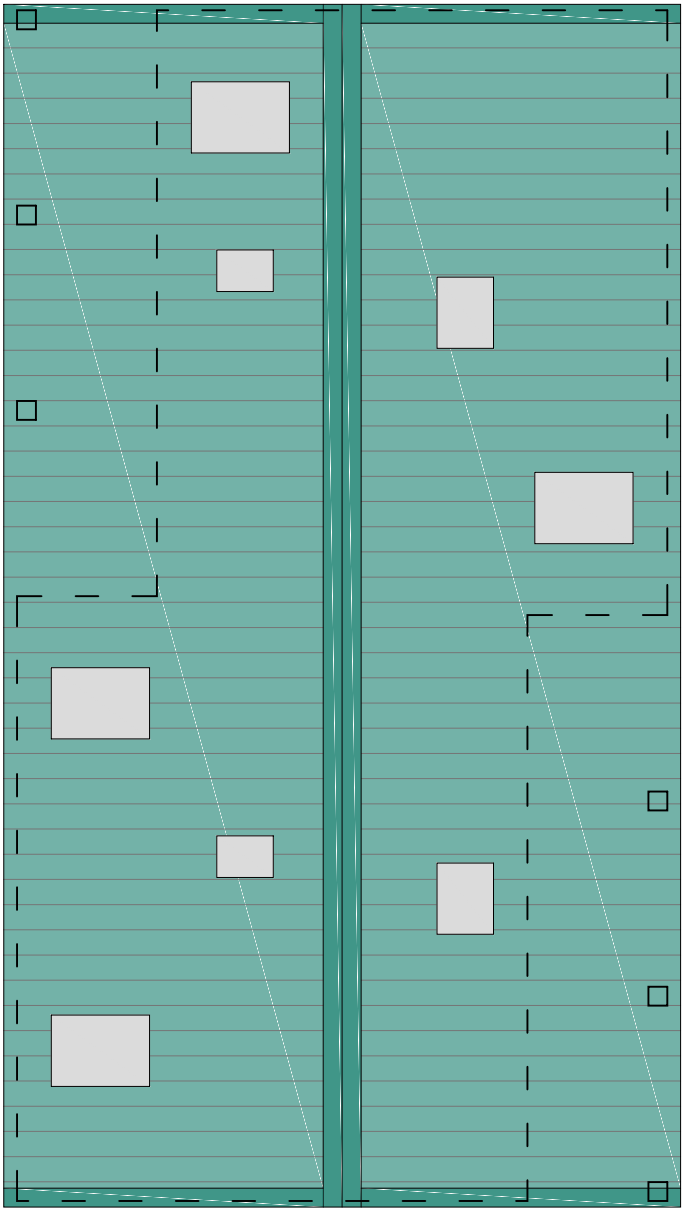

Proposed Roof Plan


scale 1:100 0 1 2 3 4 5m

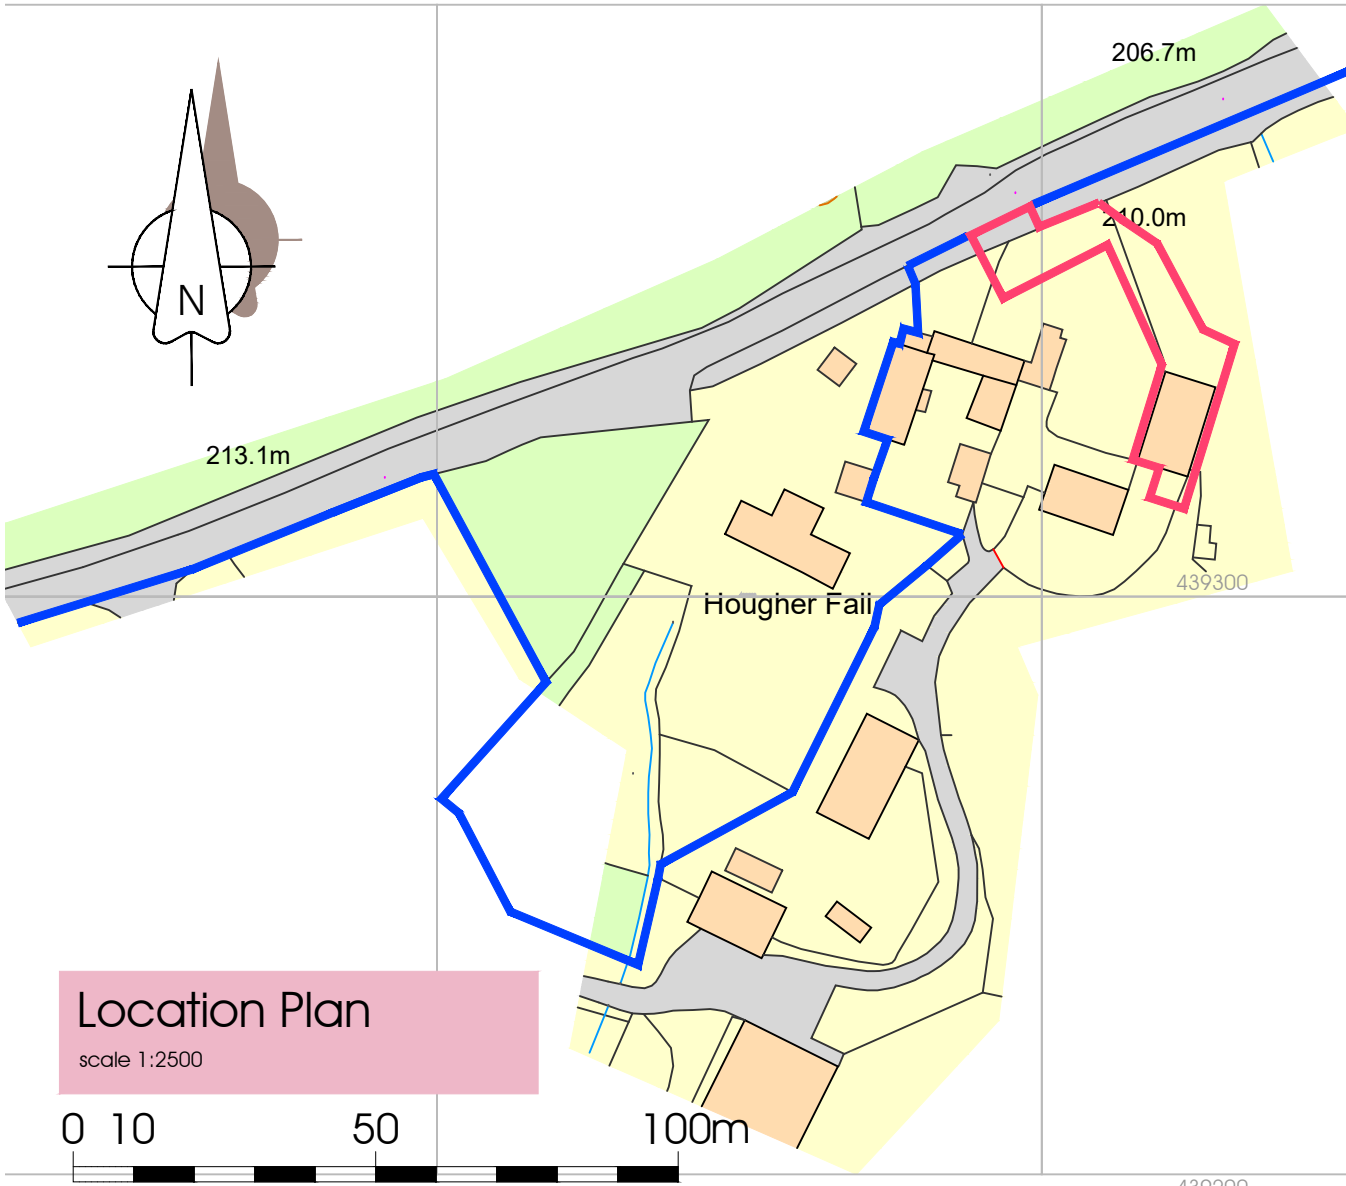

Location Plan


scale 1:2500

Ordnance Survey, (c) Crown Copyright 2017. All rights reserved. Licence number 100022432

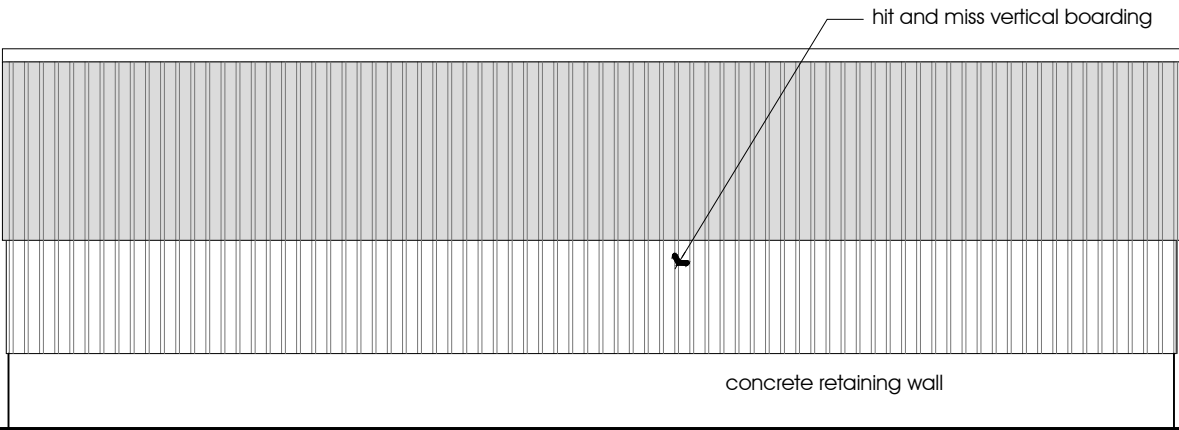


East Elevation

scale 1:100

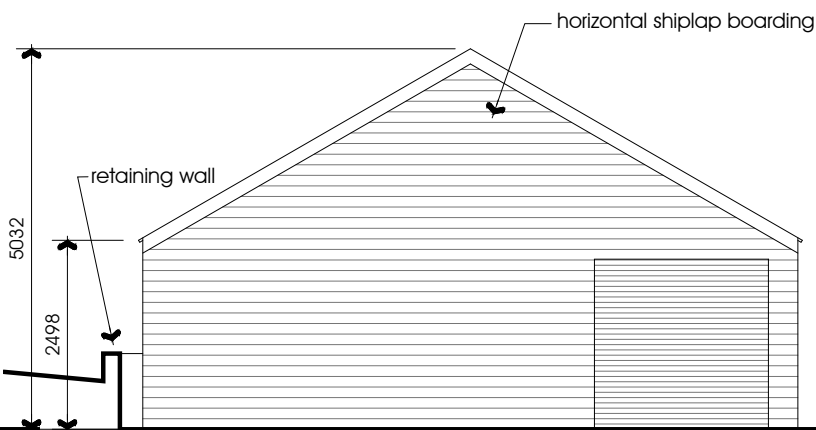


South Elevation

scale 1:100

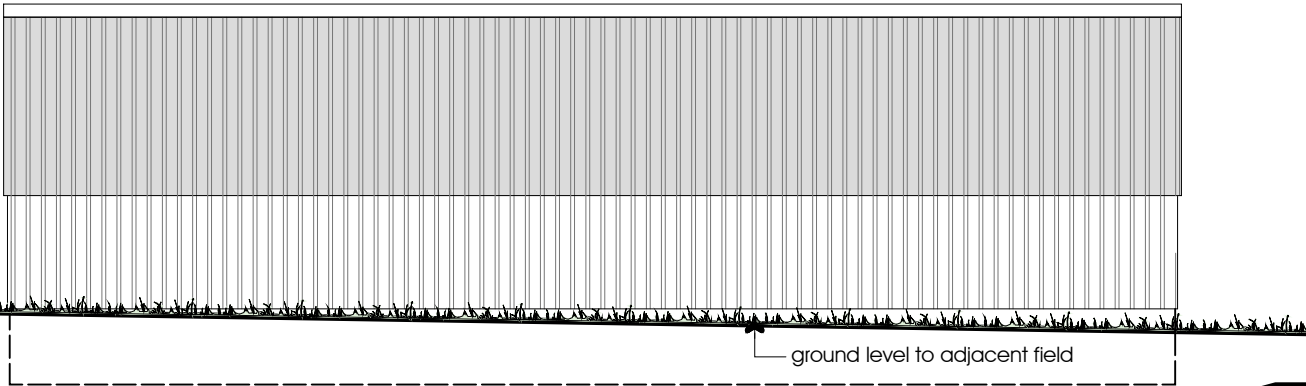


West Elevation

scale 1:100 0 1 2 3 4 5m

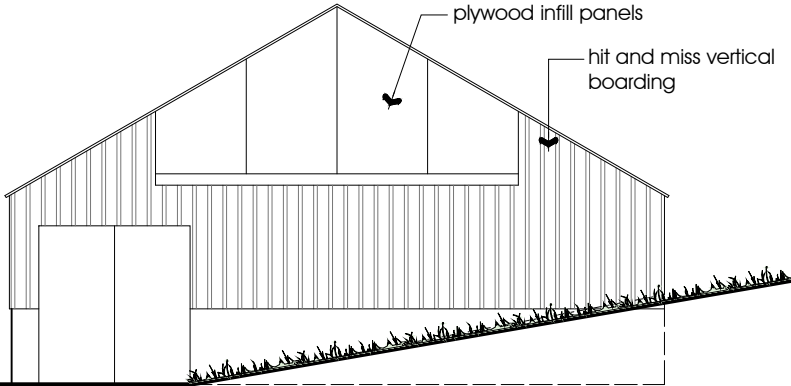

North Elevation

scale 1:100

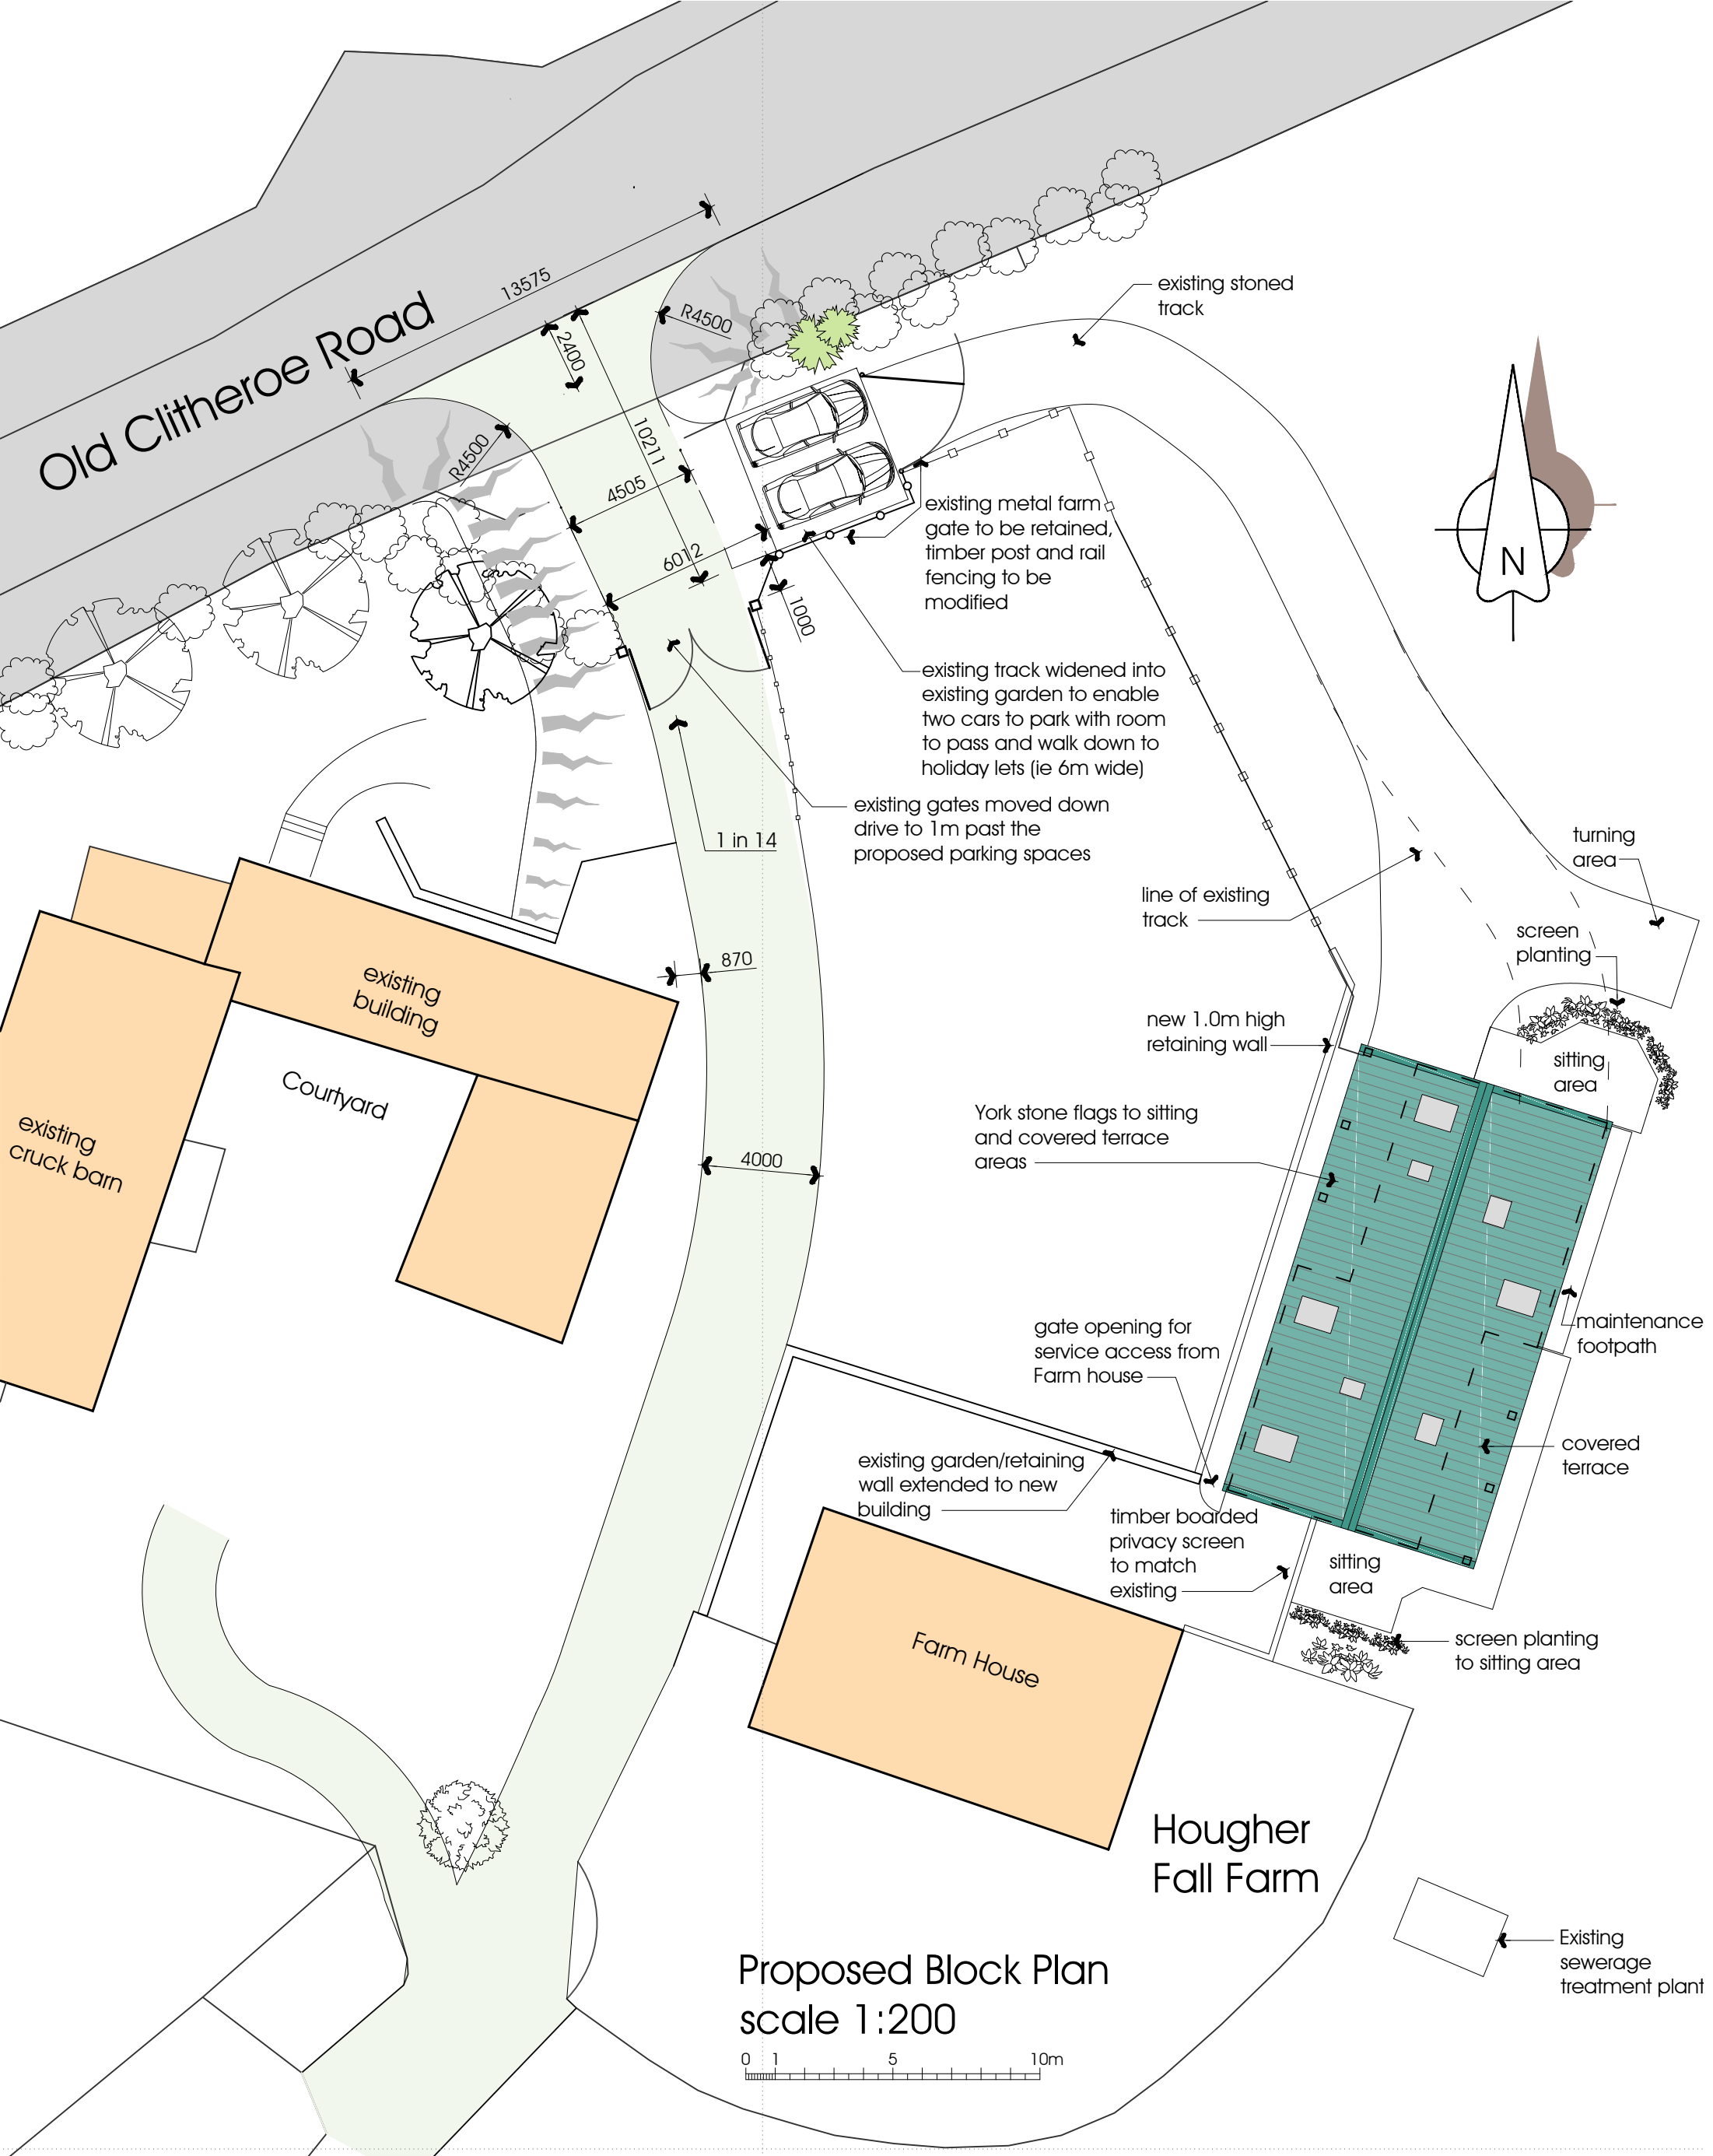

Holiday Chalet
Hougher Fall Farm, Old Clitheroe Road
Mr Collinson
Old Clitheroe Road, Ribchester, PR3 2YU

Proposed Block Plan
DATE 17.02.2017

JOB NO. 2932
DRAWING NO. 006
REVISION
SCALE 1:200 @ A3

PGB
ARCHITECTURAL
SERVICES LTD