




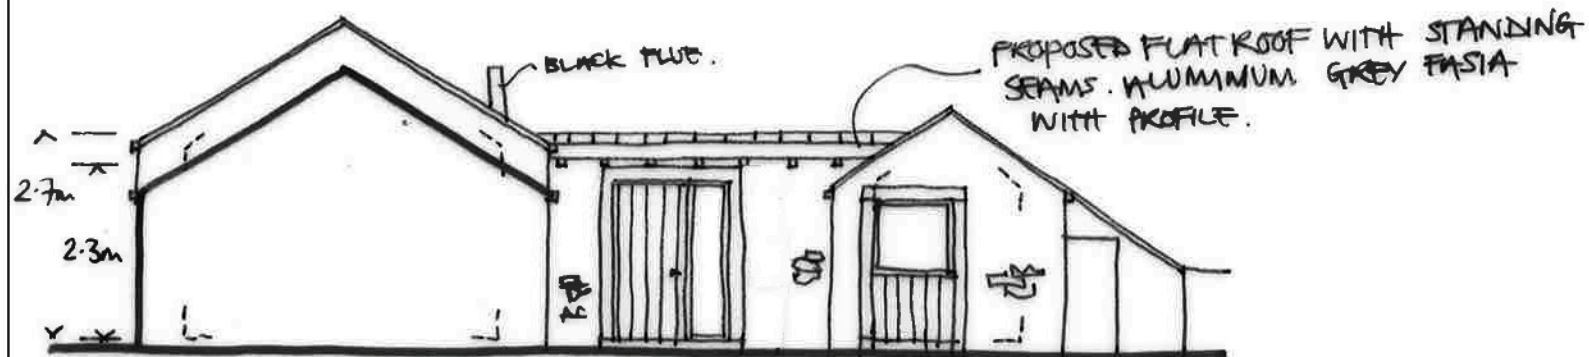

PROPOSED SOUTH WEST ELEVATION

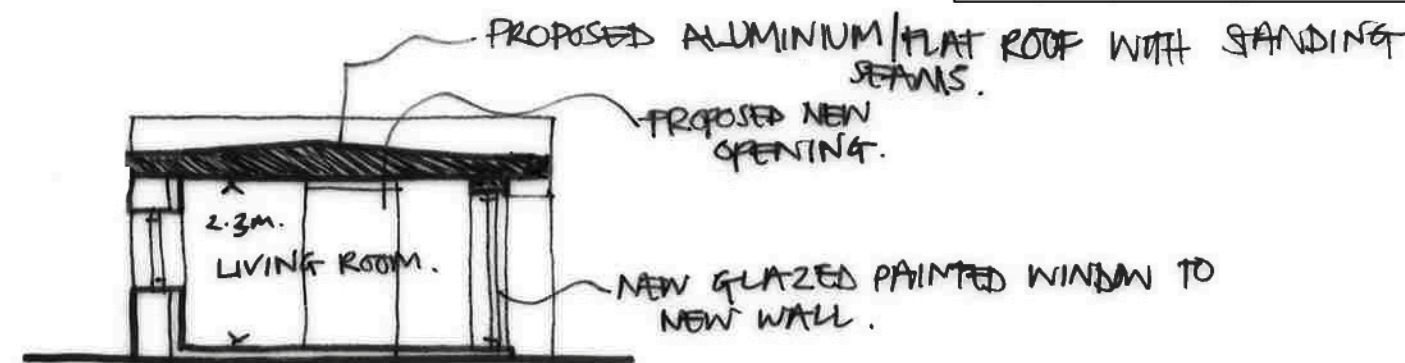


PROPOSED SECTION A-A.

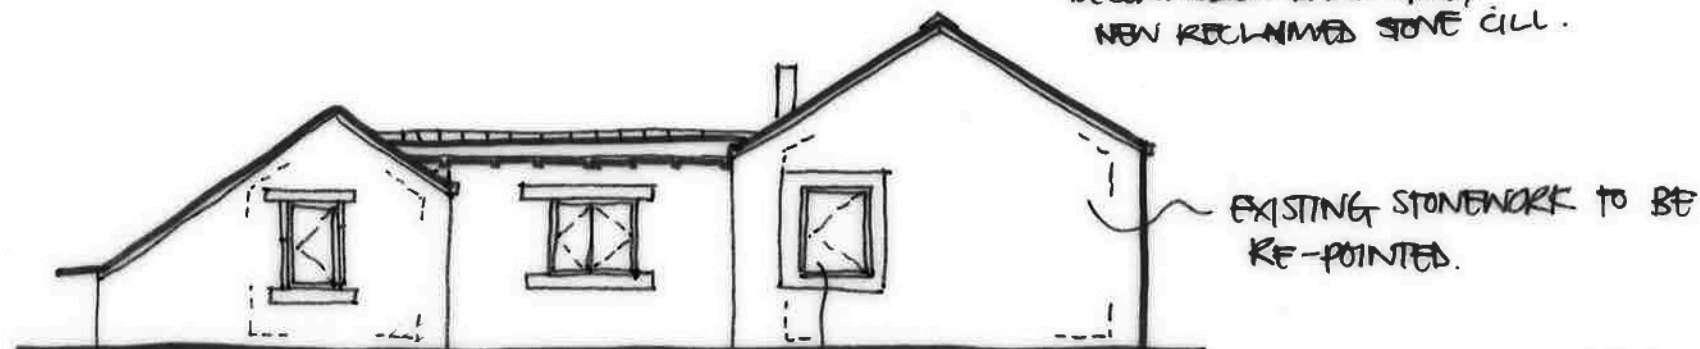


PROPOSED NORTH EAST ELEVATION

- NEW STANDING SEAM PROFILE ROOF - ALUMINIUM/LEAD/FLAT ROOF. COLOUR GREY.
- NEW ALUMINIUM FASCIA TO IN-FILL SECTION.
- NEW PAINTED TIMBER FASCIA WITH HERITAGE ALUMINIUM GUTTERS THROUGHOUT.
- NEW PAINTED TIMBER WINDOWS - COLOUR GREY AND DOORS
- ANY NEW OPENING SURROUNDS TO HAVE RECLAIMED STONE
- ALL EXTERNAL WALLS TO BE RE-POINTED AND MADE GOOD.
- VAULTED CEILING TO EXISTING BUILDING EXPOSING EXISTING AND RETAINING ROOF STRU
- DRY LINE AND INSULATE EX WALLS, NEW FLOOR SLAB AND INSULATION.
- CONSERVATION ROOFLIGHT
- BLACK PLYE TO NEW LOG ST

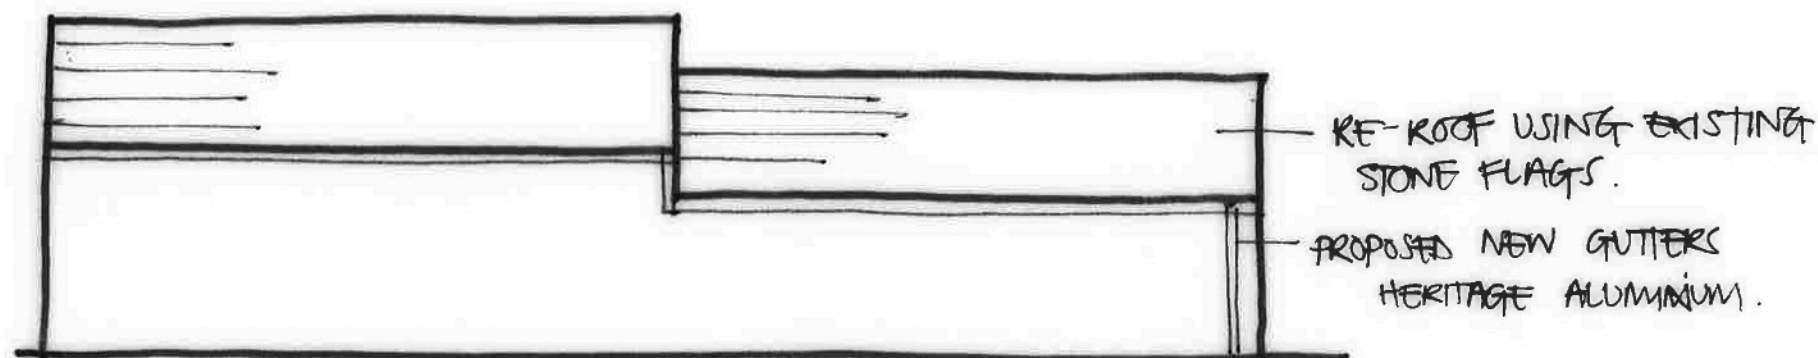

PROPOSED NORTH WEST ELEVATION

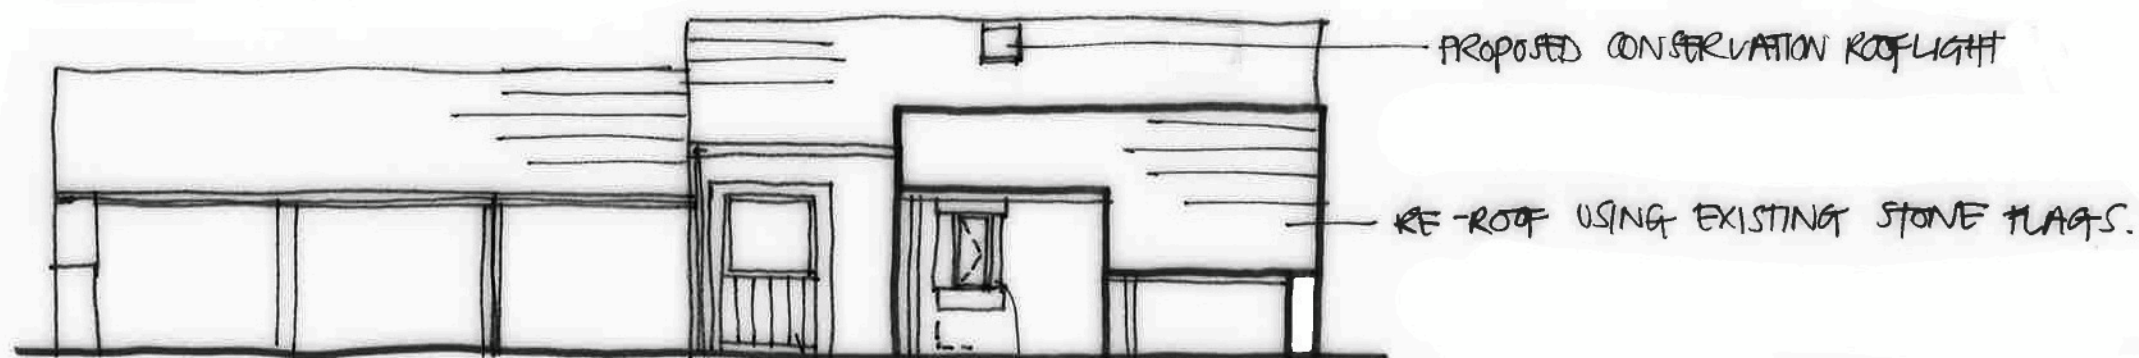

PROPOSED SOUTH EAST ELEVATION

NEW PAINTED TIMBER WINDOW WITH MATCHING CLADDING BELOW ALL IN DARK GREY COLOUR.

A RBM Amendment following planners comments. 02.03.2017

no. by revision date

Client

Mr and Mrs Maudsley

Job Title

Proposed Holiday Let at Southport House Sawley Clitheroe

Drawing Title

Proposed Elevations

Scale 1:100 @ A3 Date Feb 2017 Drawn RBM

spa

SUNDERLAND PEACOCK ARCHITECTS

SUNDERLAND PEACOCK & ASSOCIATES LTD.
HAZELMERE, PIMLICO ROAD, CLITHEROE
LANCASHIRE, BB7 2AG
T 01200 423173 F 01200 427328
E info@sunderlandpeacock.com
www.sunderlandpeacock.com



5011 - P03 A