


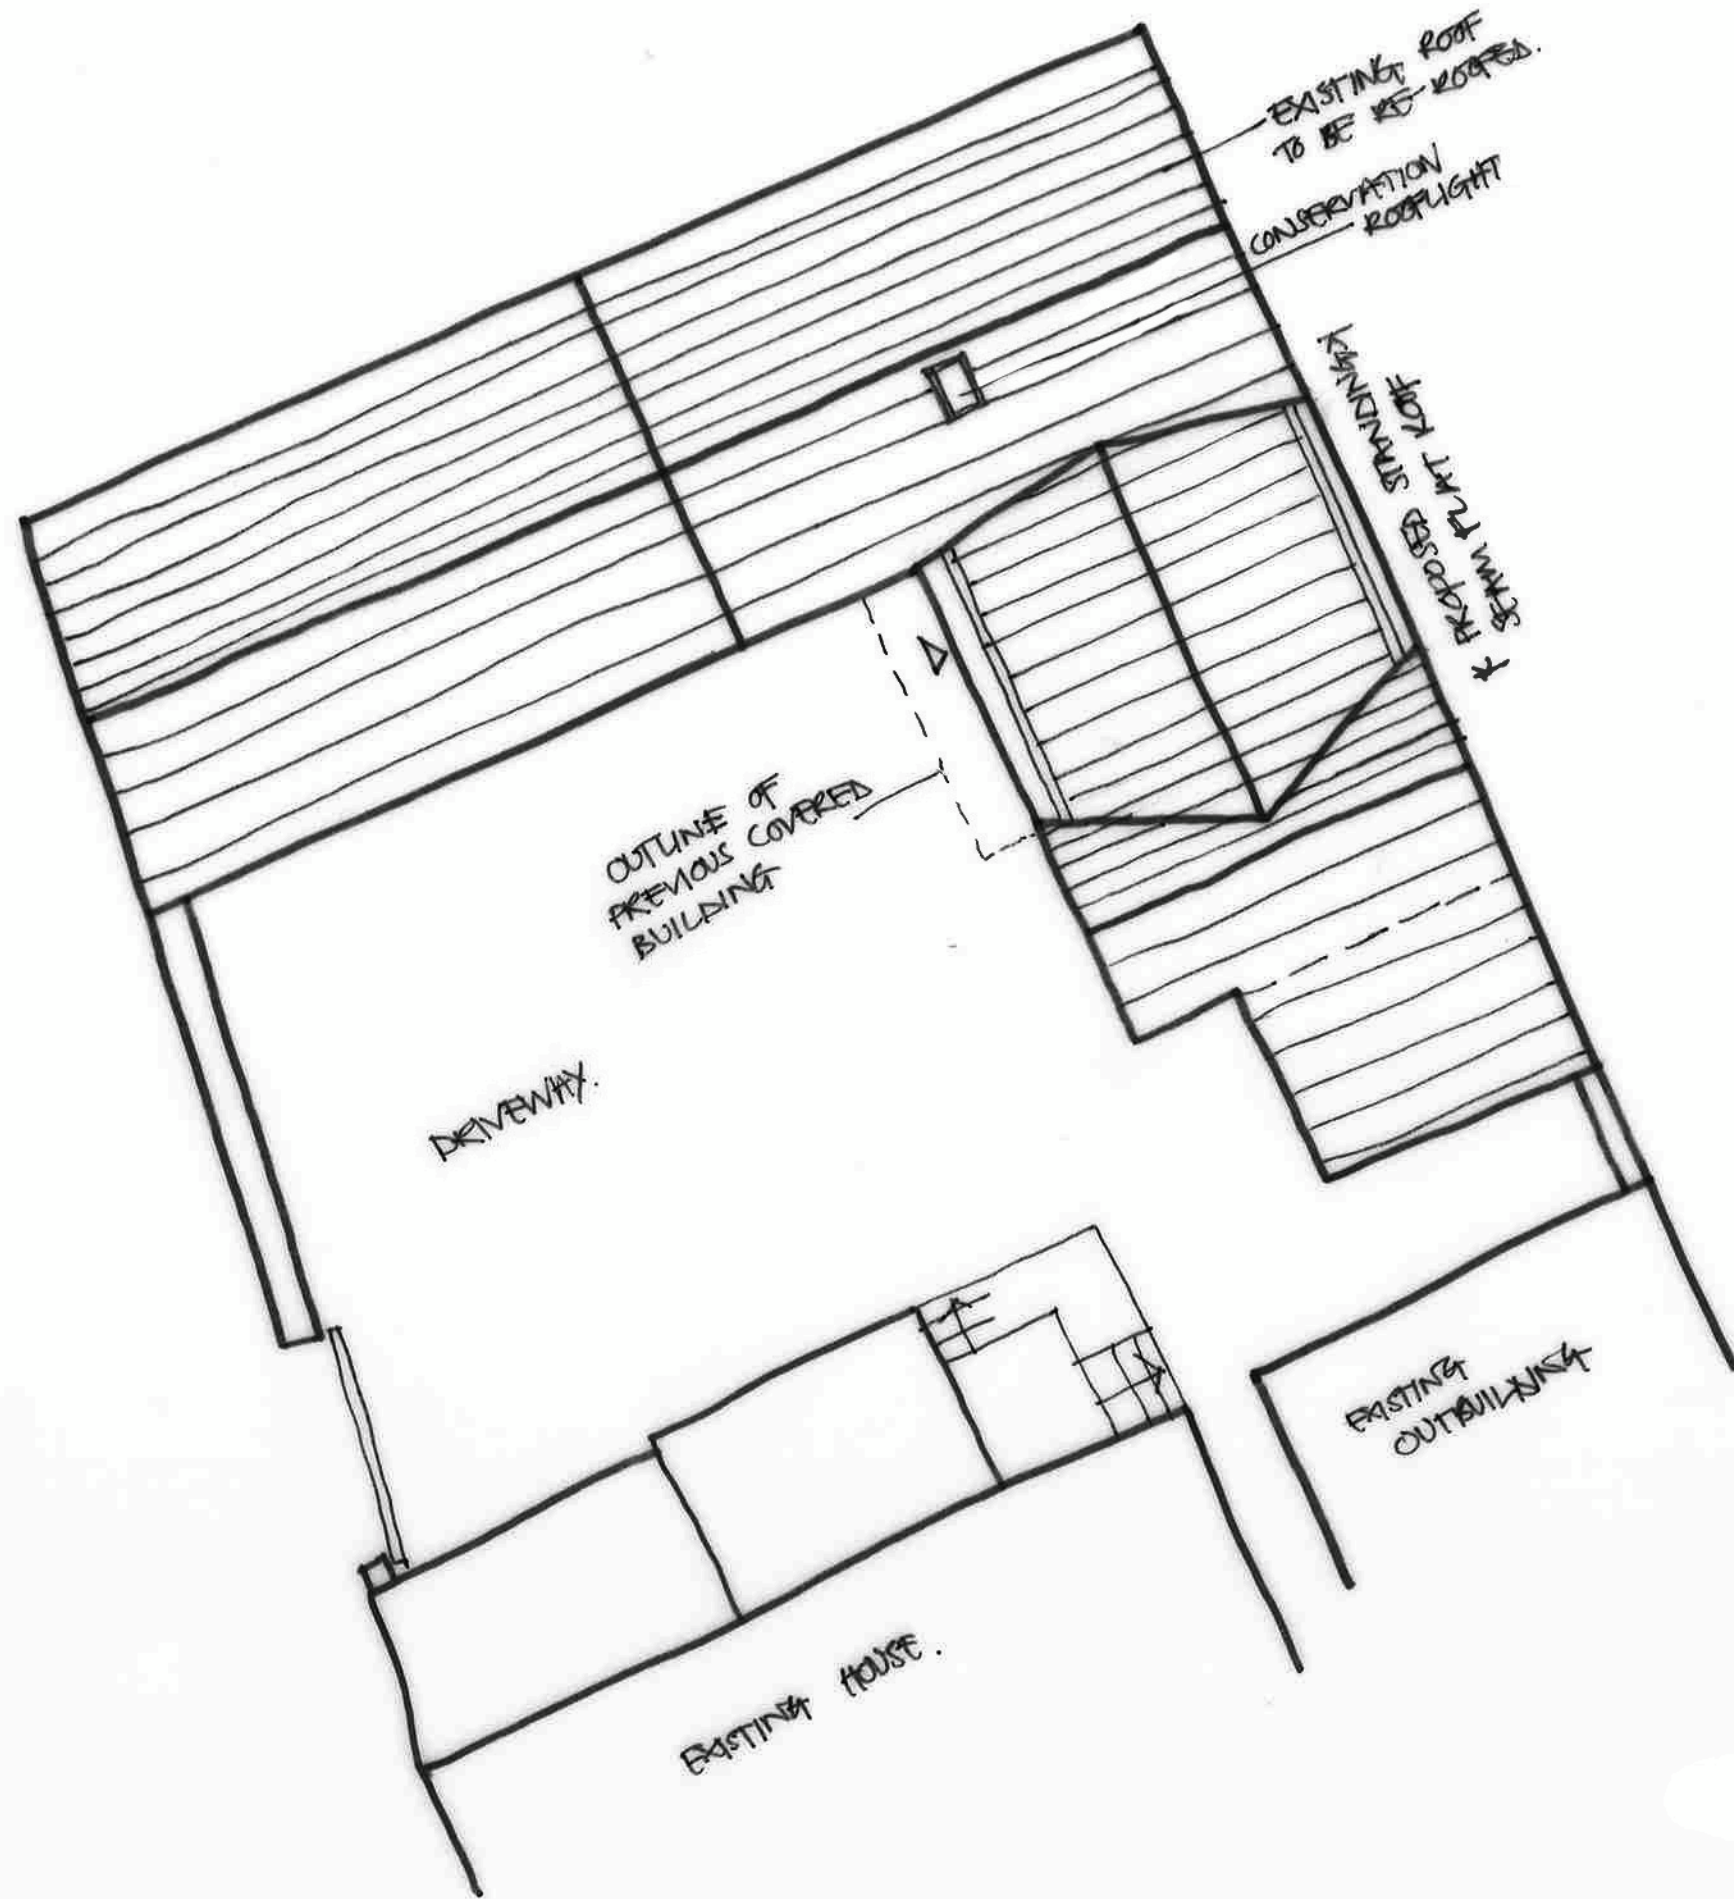

A RBM Amendment following planners comments. 02.03.2017

no. by revision date

Client
Mr and Mrs Maudsley

Job Title
Proposed Holiday Let at
Southport House
Sawley
Clitheroe

Drawing Title
Proposed Roof Plan

Scale
1:100 @ A3

Date
Feb 2017

Drawn
RBM

spa
ARCHITECTS

SUNDERLAND PEACOCK & ASSOCIATES LTD.
HAZELMERE, PIMLICO ROAD, CLITHEROE
LANCASHIRE, BB7 2AG
T 01200 423178 F 01200 427328
E info@sunderlandpeacock.com
www.sunderlandpeacock.com

5011 - P01 A