




# AS EXISTING

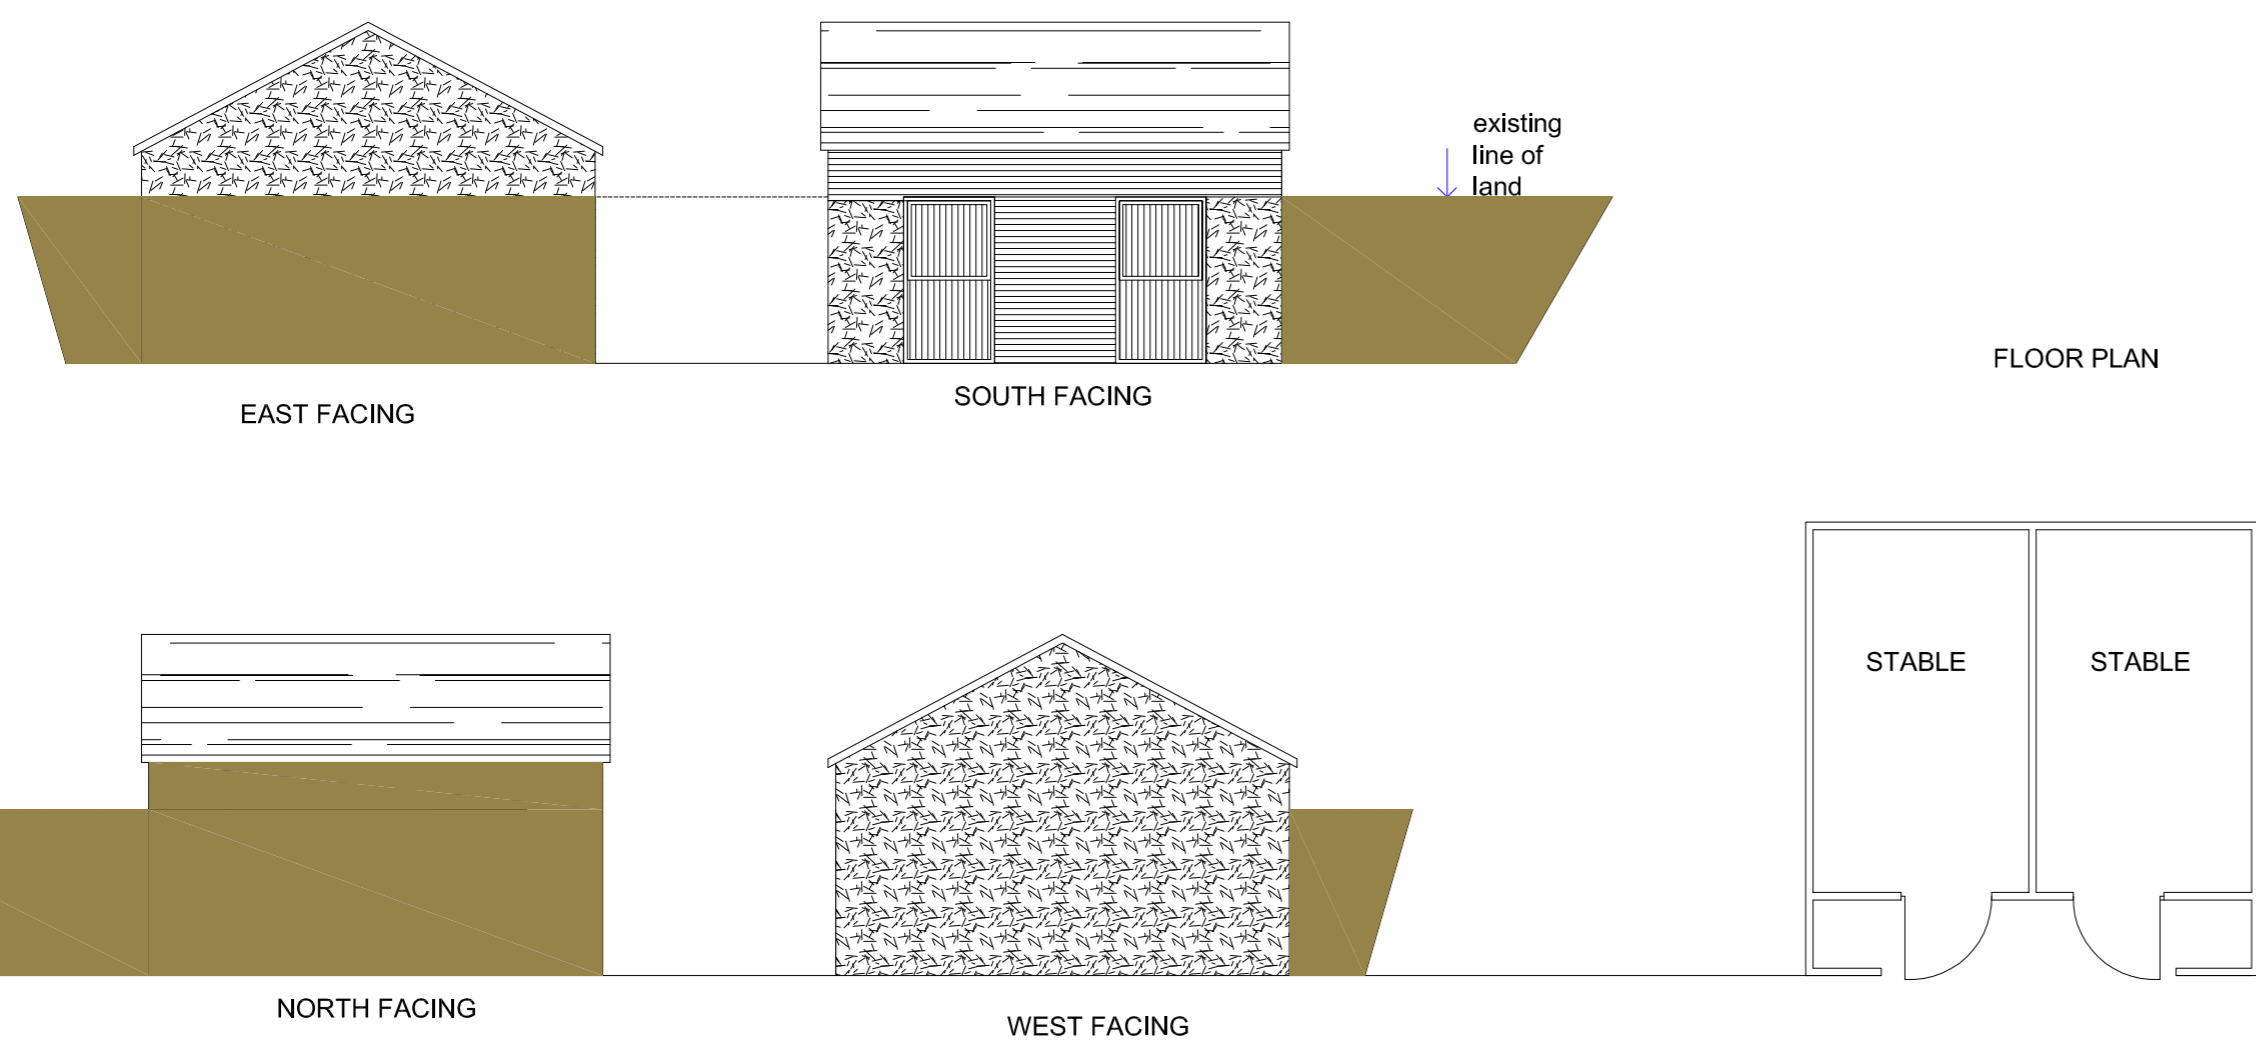


# AS PROPOSED

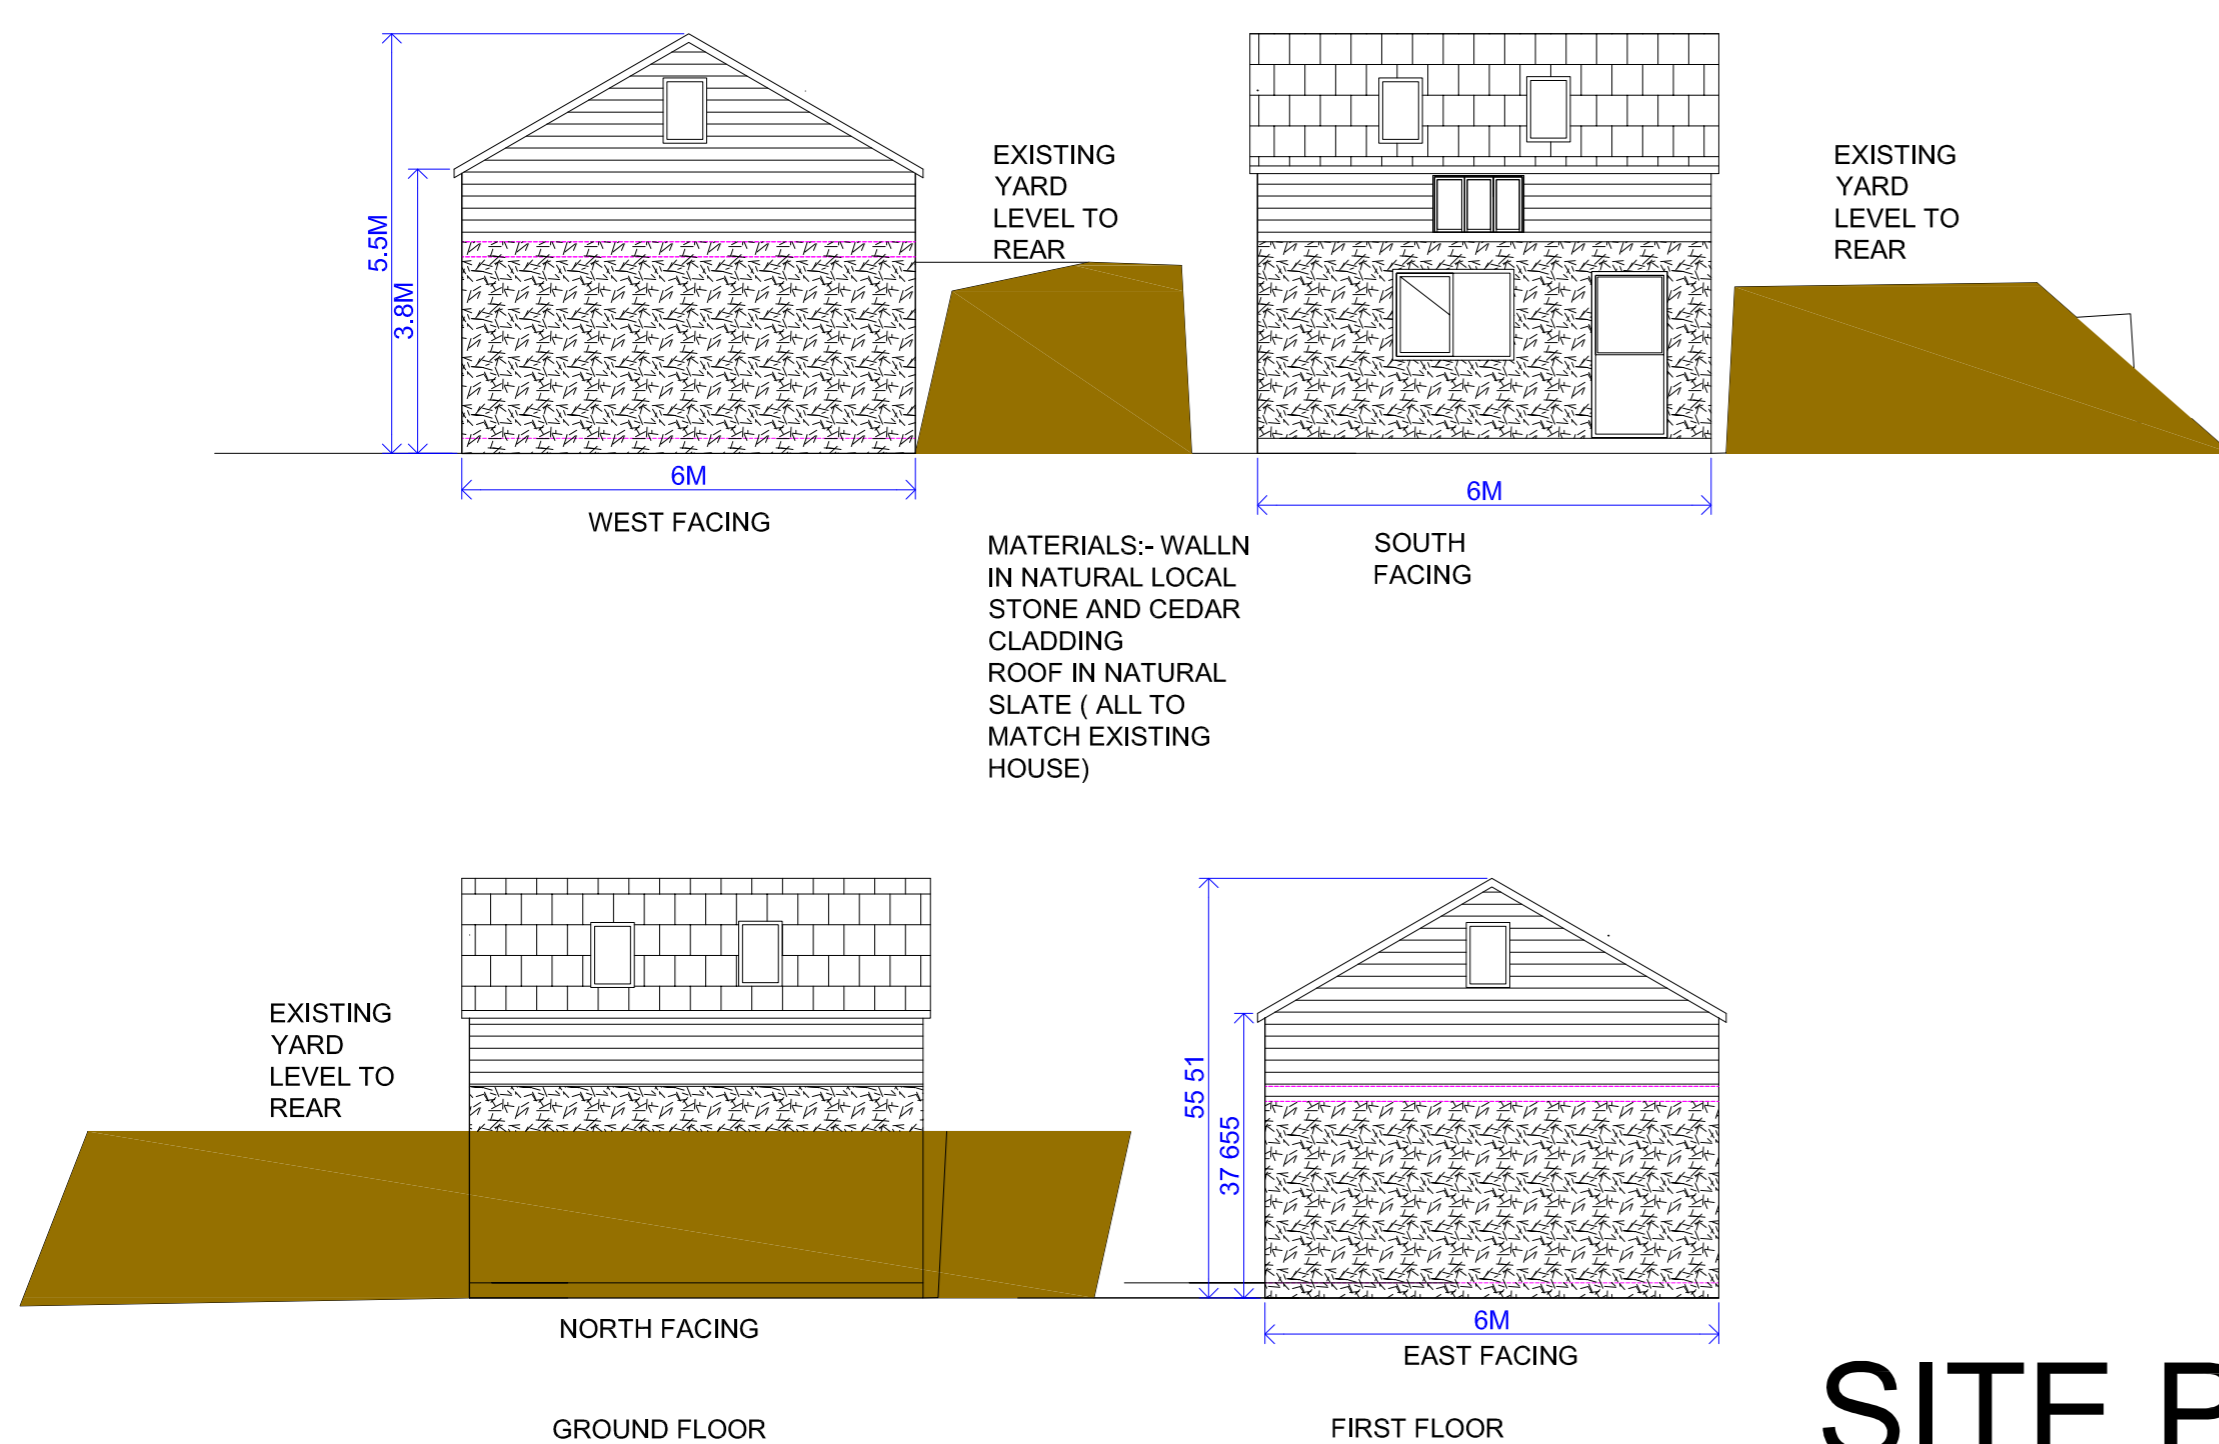

## SITE PLAN SCALE 1:500

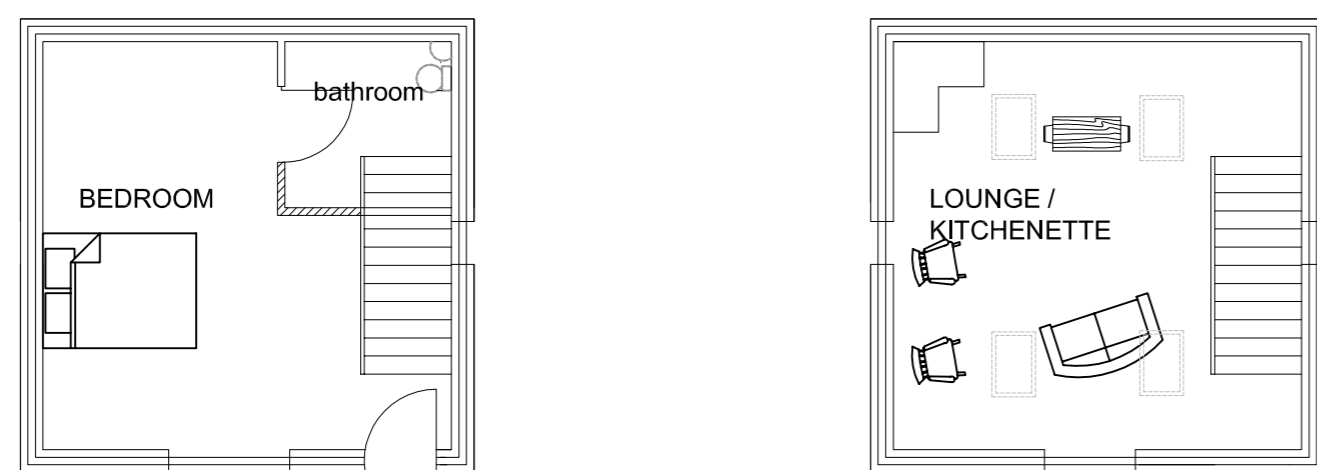

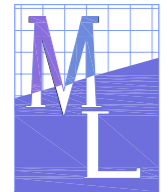DRAWN BY:  Planning Consultancy Ltd 5 Bobbin Mill Cottages, Stubbins Lane, Cloughton-on-Brock, Preston, PR3 0PL Telephone 01995 640135 Mobile 07813 296 287 e-mail: mel@mlplanning.co.uk	CLIENT: MR S PYE PROJECT:- HOUSEHOLDER APPLICATION FOR NEW GRANNY ANNEX, FOLLOWING DEMOLITION OF EXISTING OUTBUILDING	DATE: 9TH MARCH 17 DWG NO. MUSP/5639 REV A SCALE: 1:100 & 1:500 A1
	LOCATION: HILL CREST FARM, STARTIFANTS LANE, CHIPPING, PRESTON	

