

PROPOSED STORE EXTENSION
HILL CROFT
SHIRE LANE
HURST GREEN

FRONT - SOUTH ELEVATION



SLATE

BRICK


EXISTING

3.1m



WOODEN
SHED

2.65m

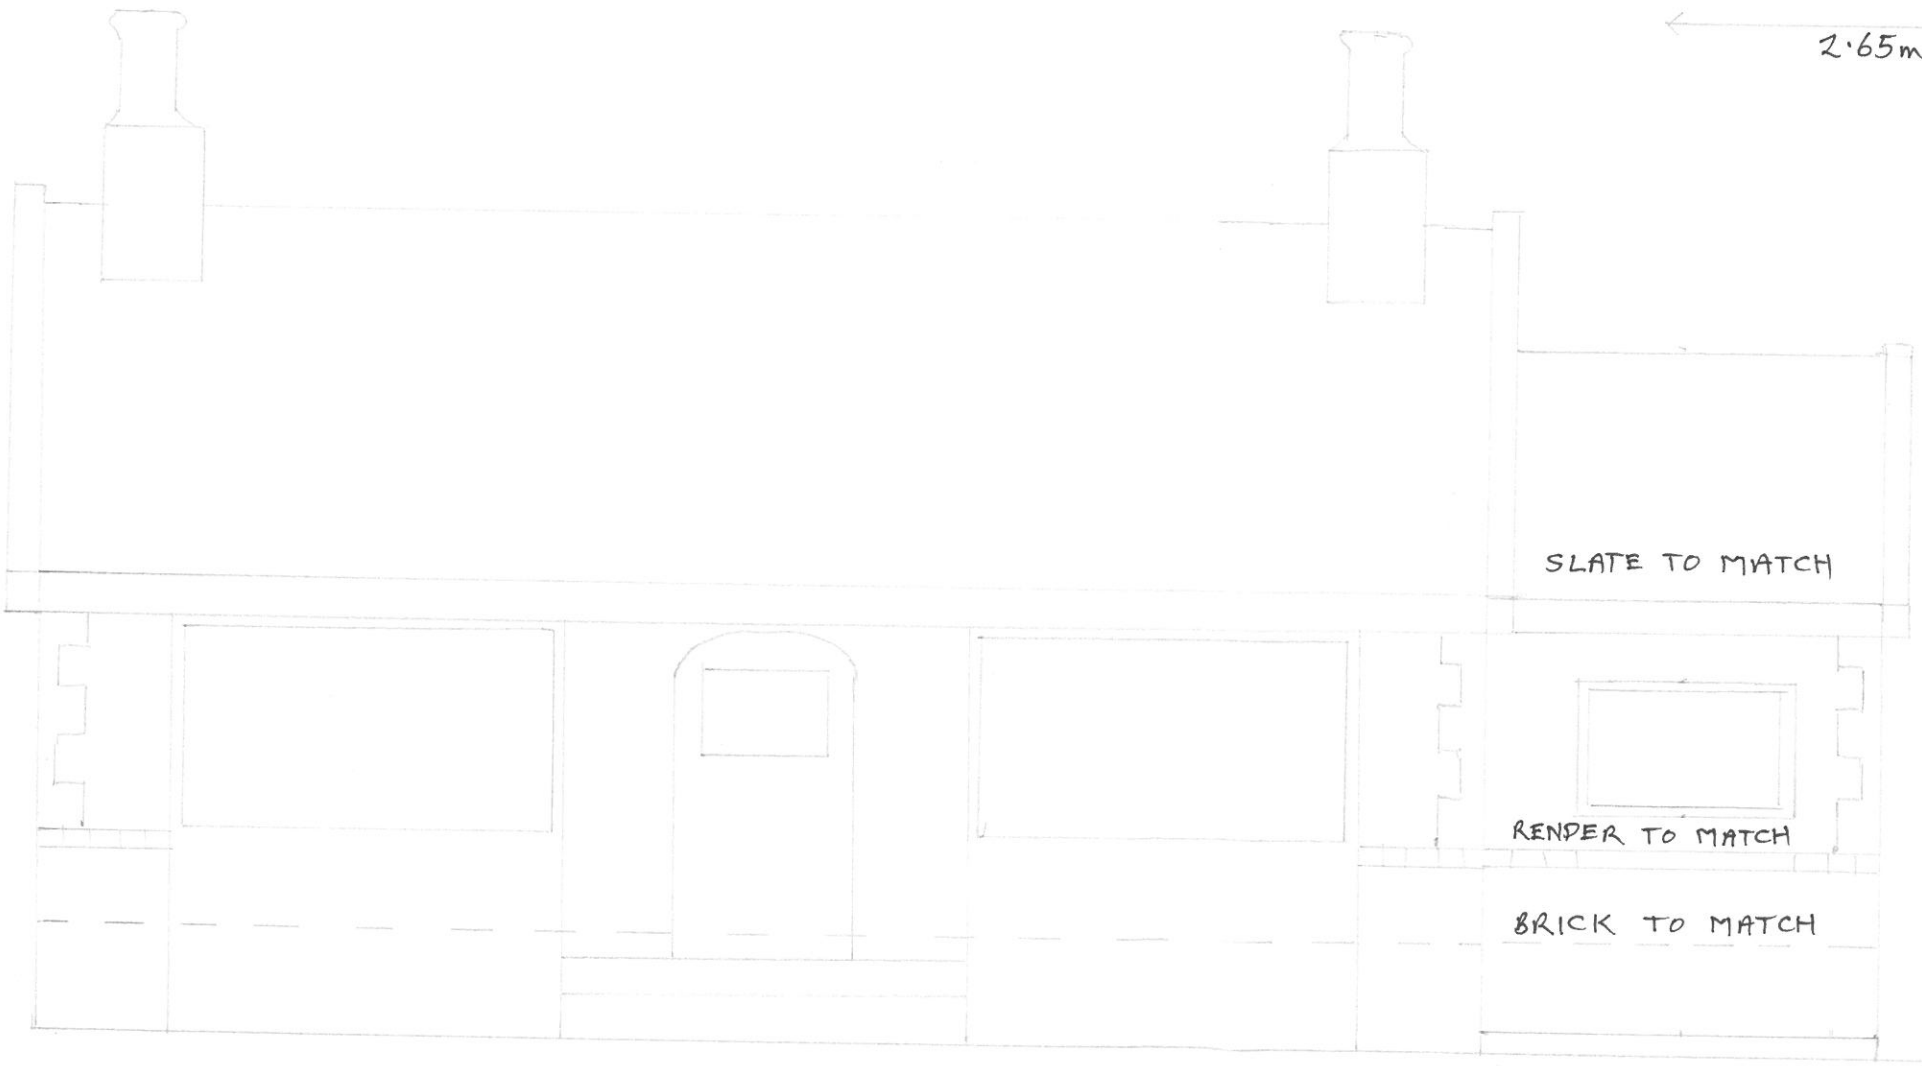

SLATE TO MATCH

RENDER TO MATCH

BRICK TO MATCH

2.65m

PROPOSED

4.6m



2.85m

320170237P


SCALE 1:50

PROPOSED STORE EXTENSION
HILL CROFT
SHIRE LANE
HURST GREEN

REAR - NORTH ELEVATION

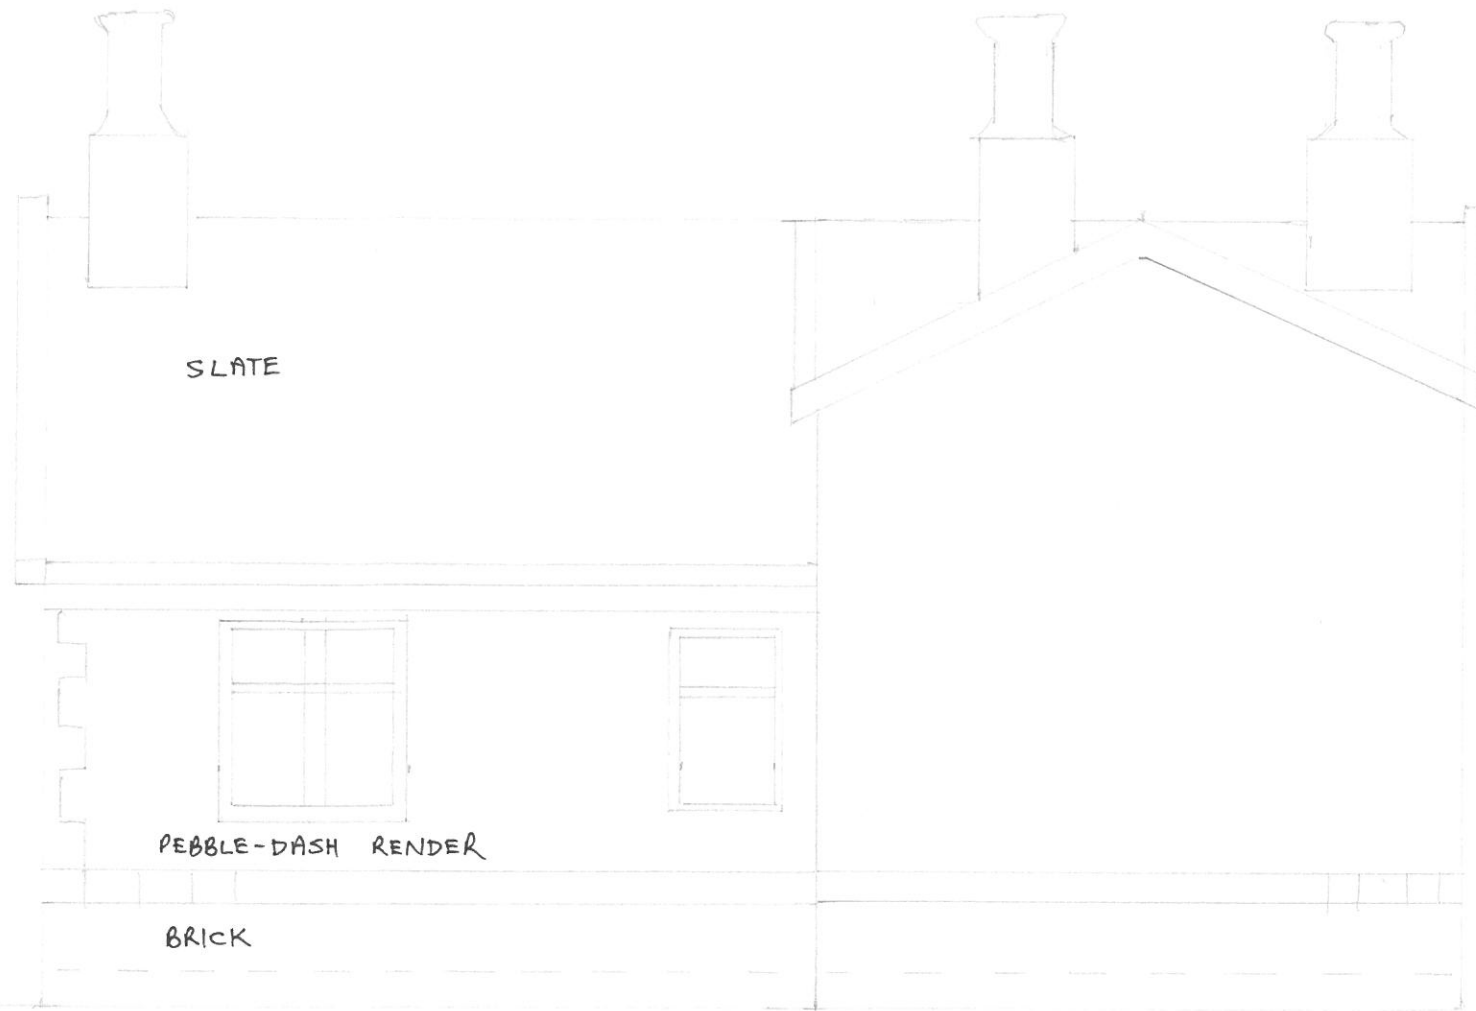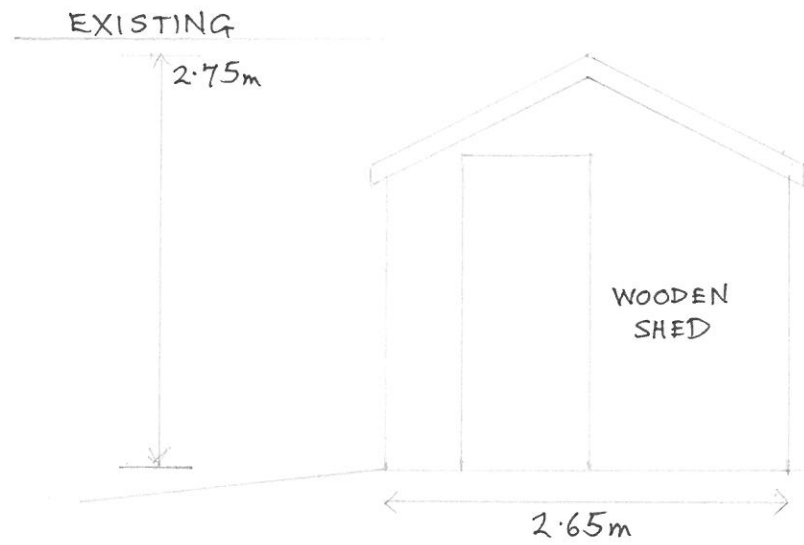

PROPOSED

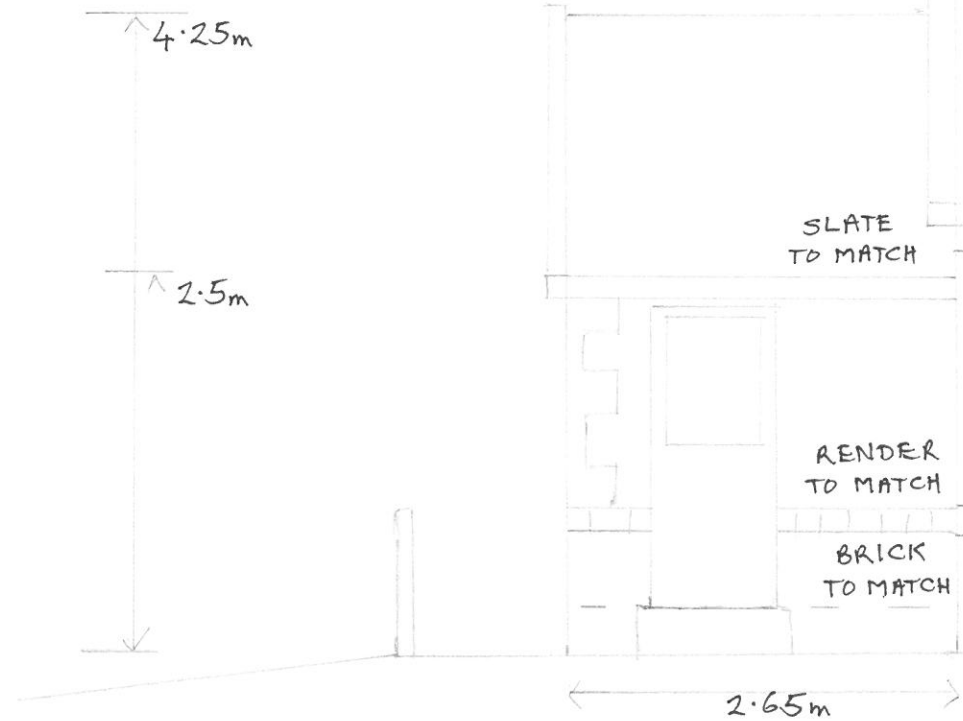


SCALE 1:50

320170237P


PROPOSED STORE EXTENSION
HILL CROFT
SHIRE LANE
HURST GREEN

GROUND-FLOOR PLAN

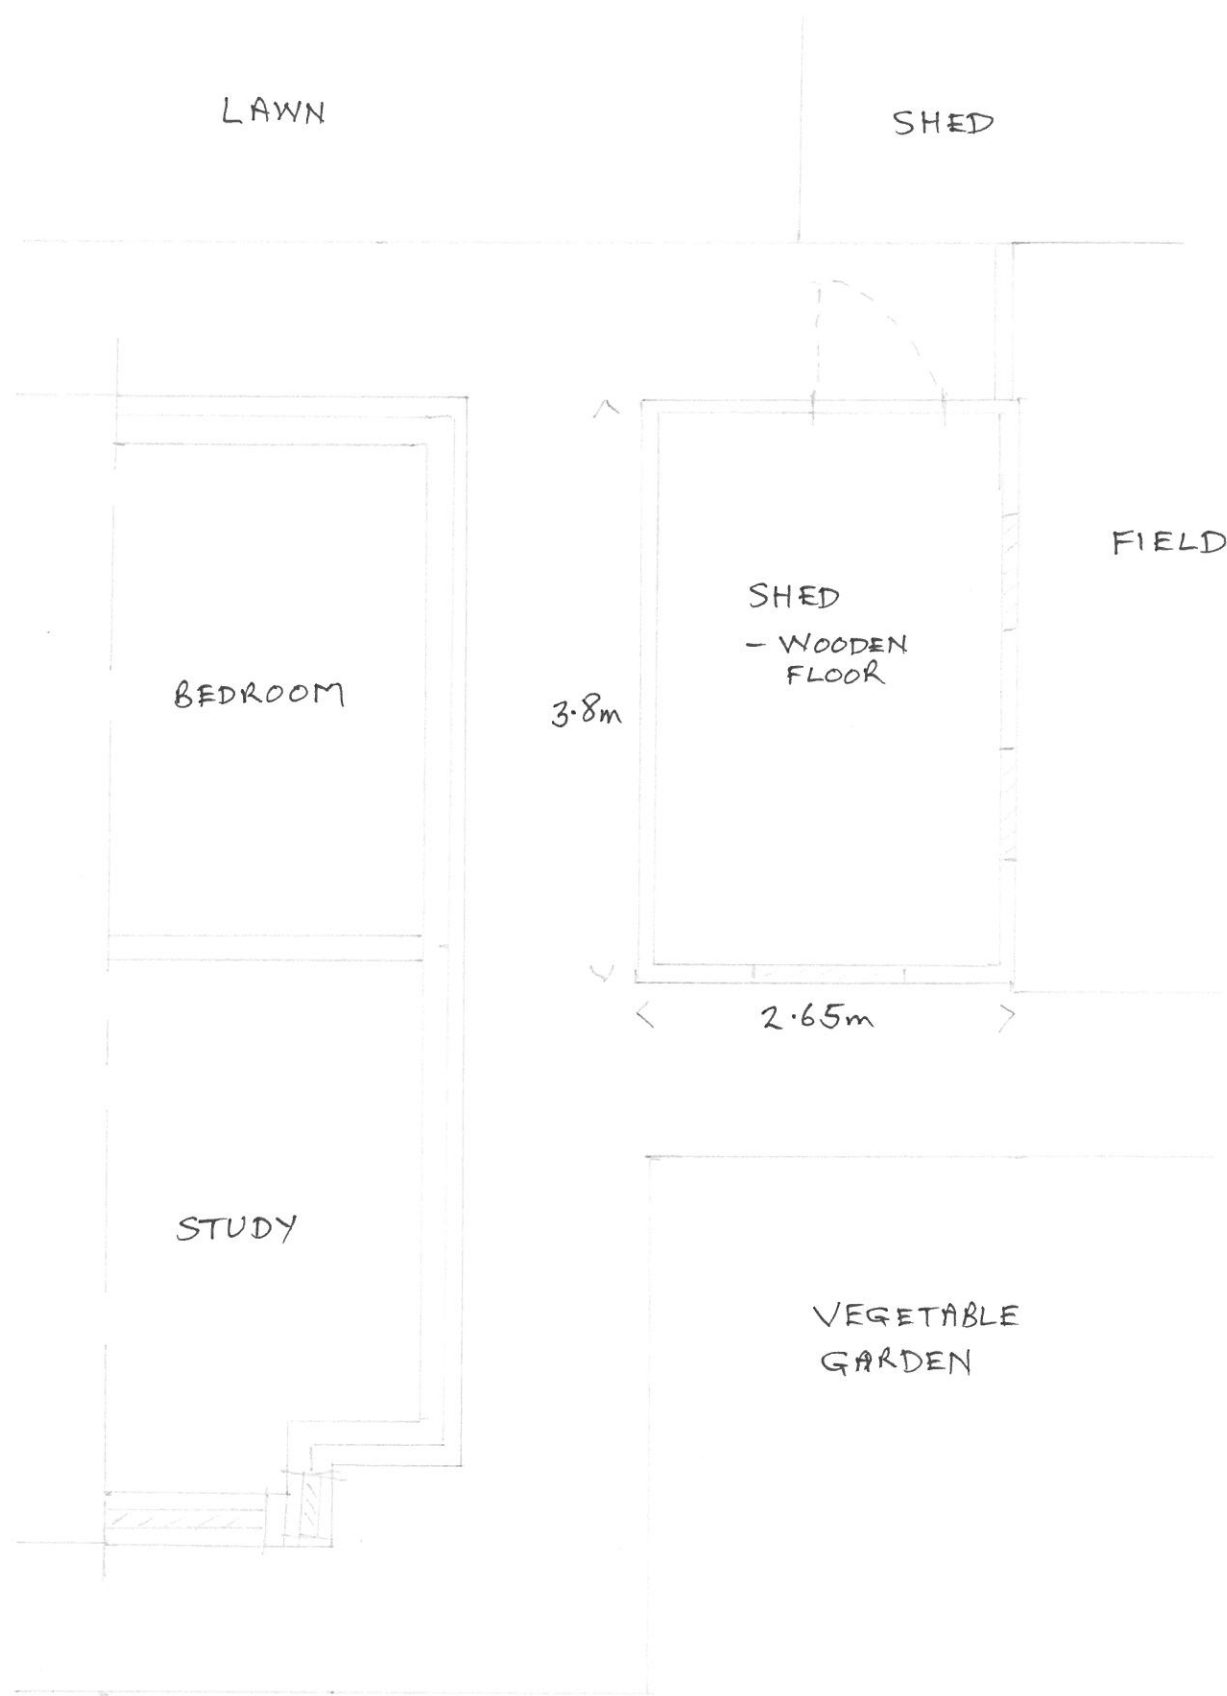

GARDEN

EXISTING

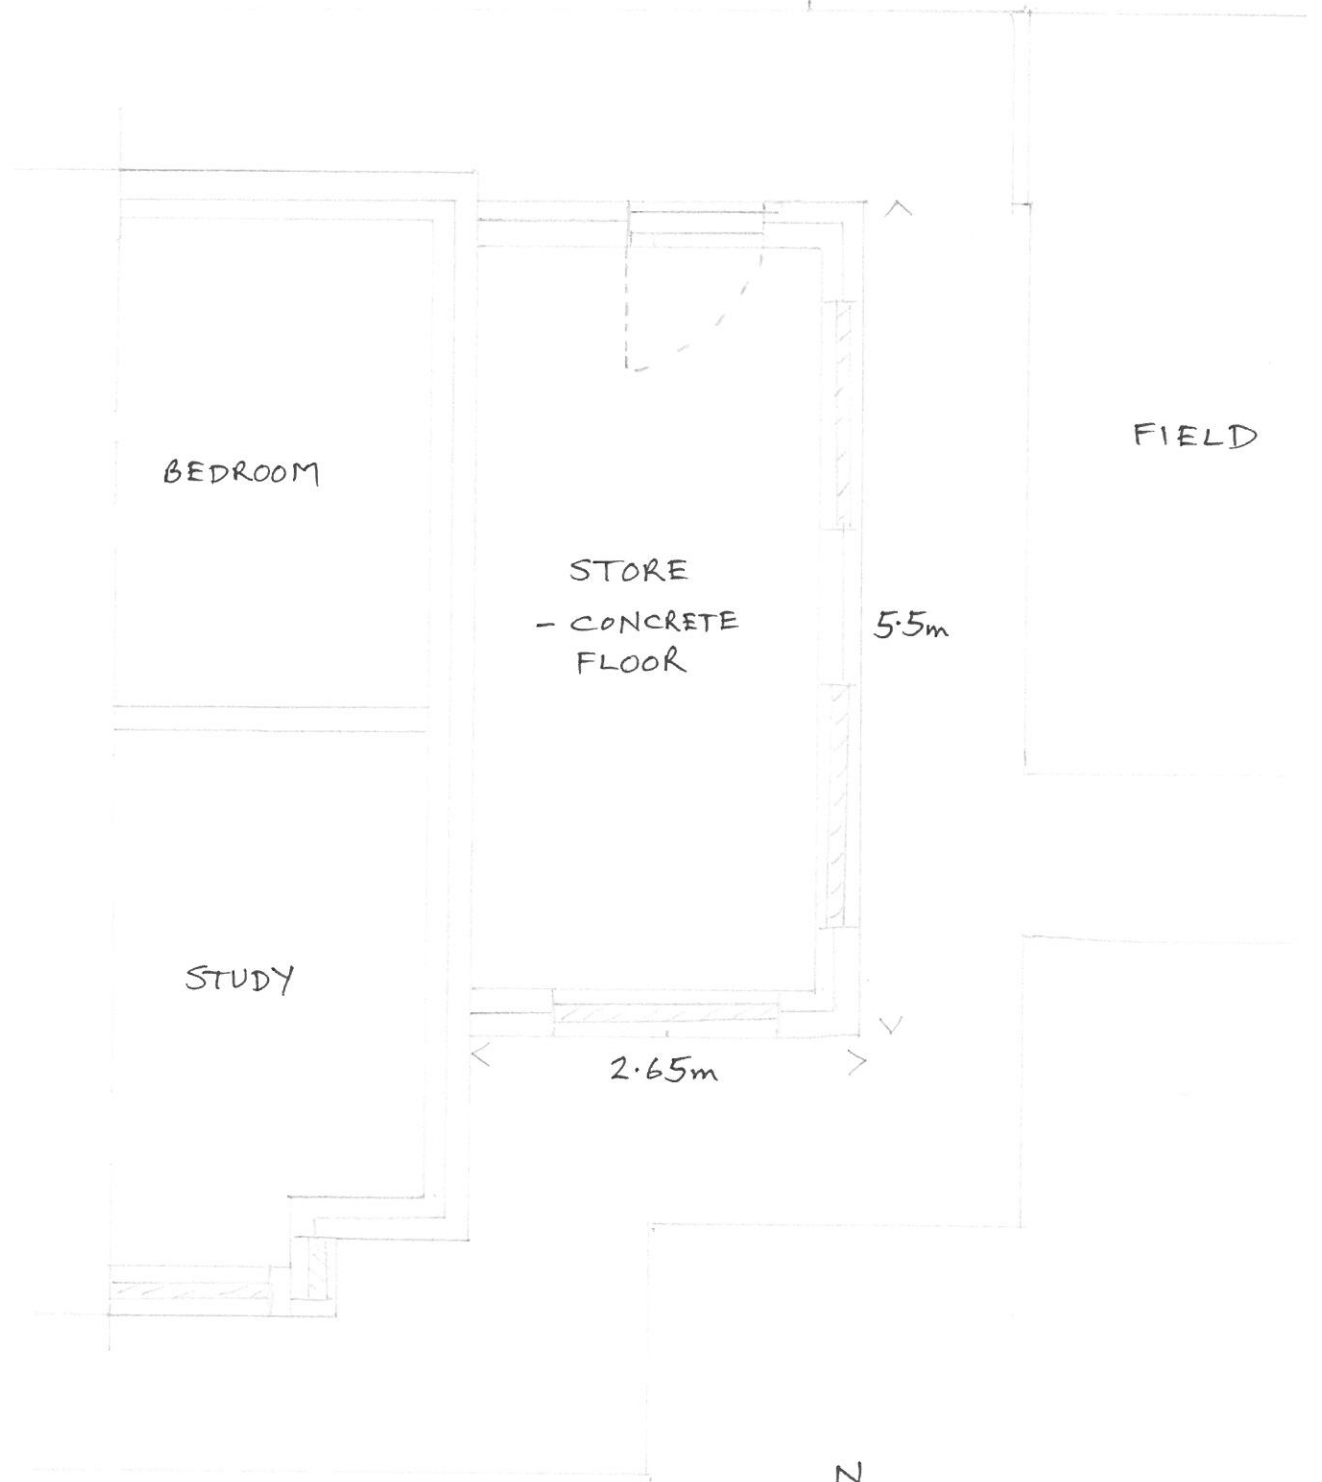


PROPOSED

N

SCALE 1:50

320170237P

EXISTING

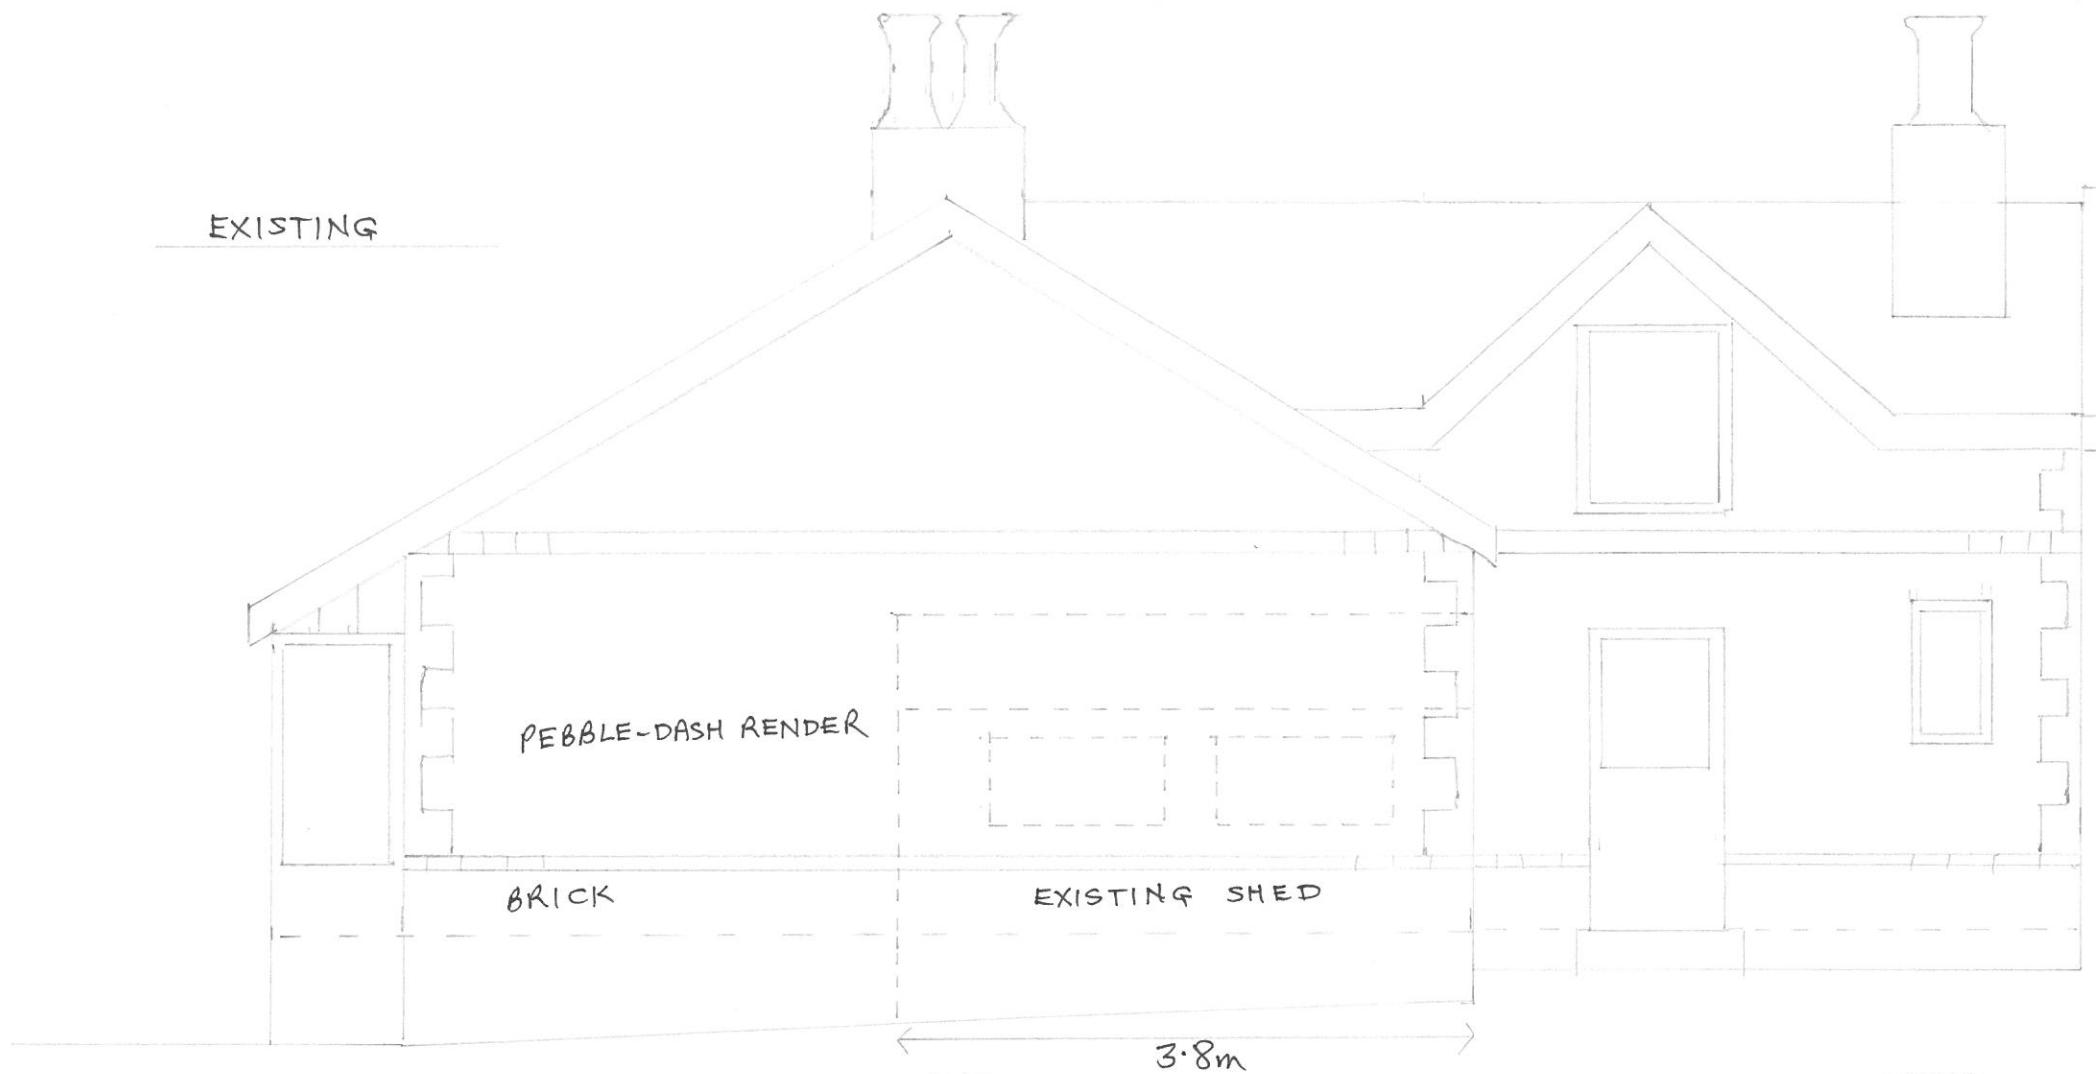


PROPOSED STORE EXTENSION
 HILL CROFT
 SHIRE LANE
 HURST GREEN

SIDE - EAST ELEVATION

(WEST ELEVATION - NO CHANGE)

PROPOSED

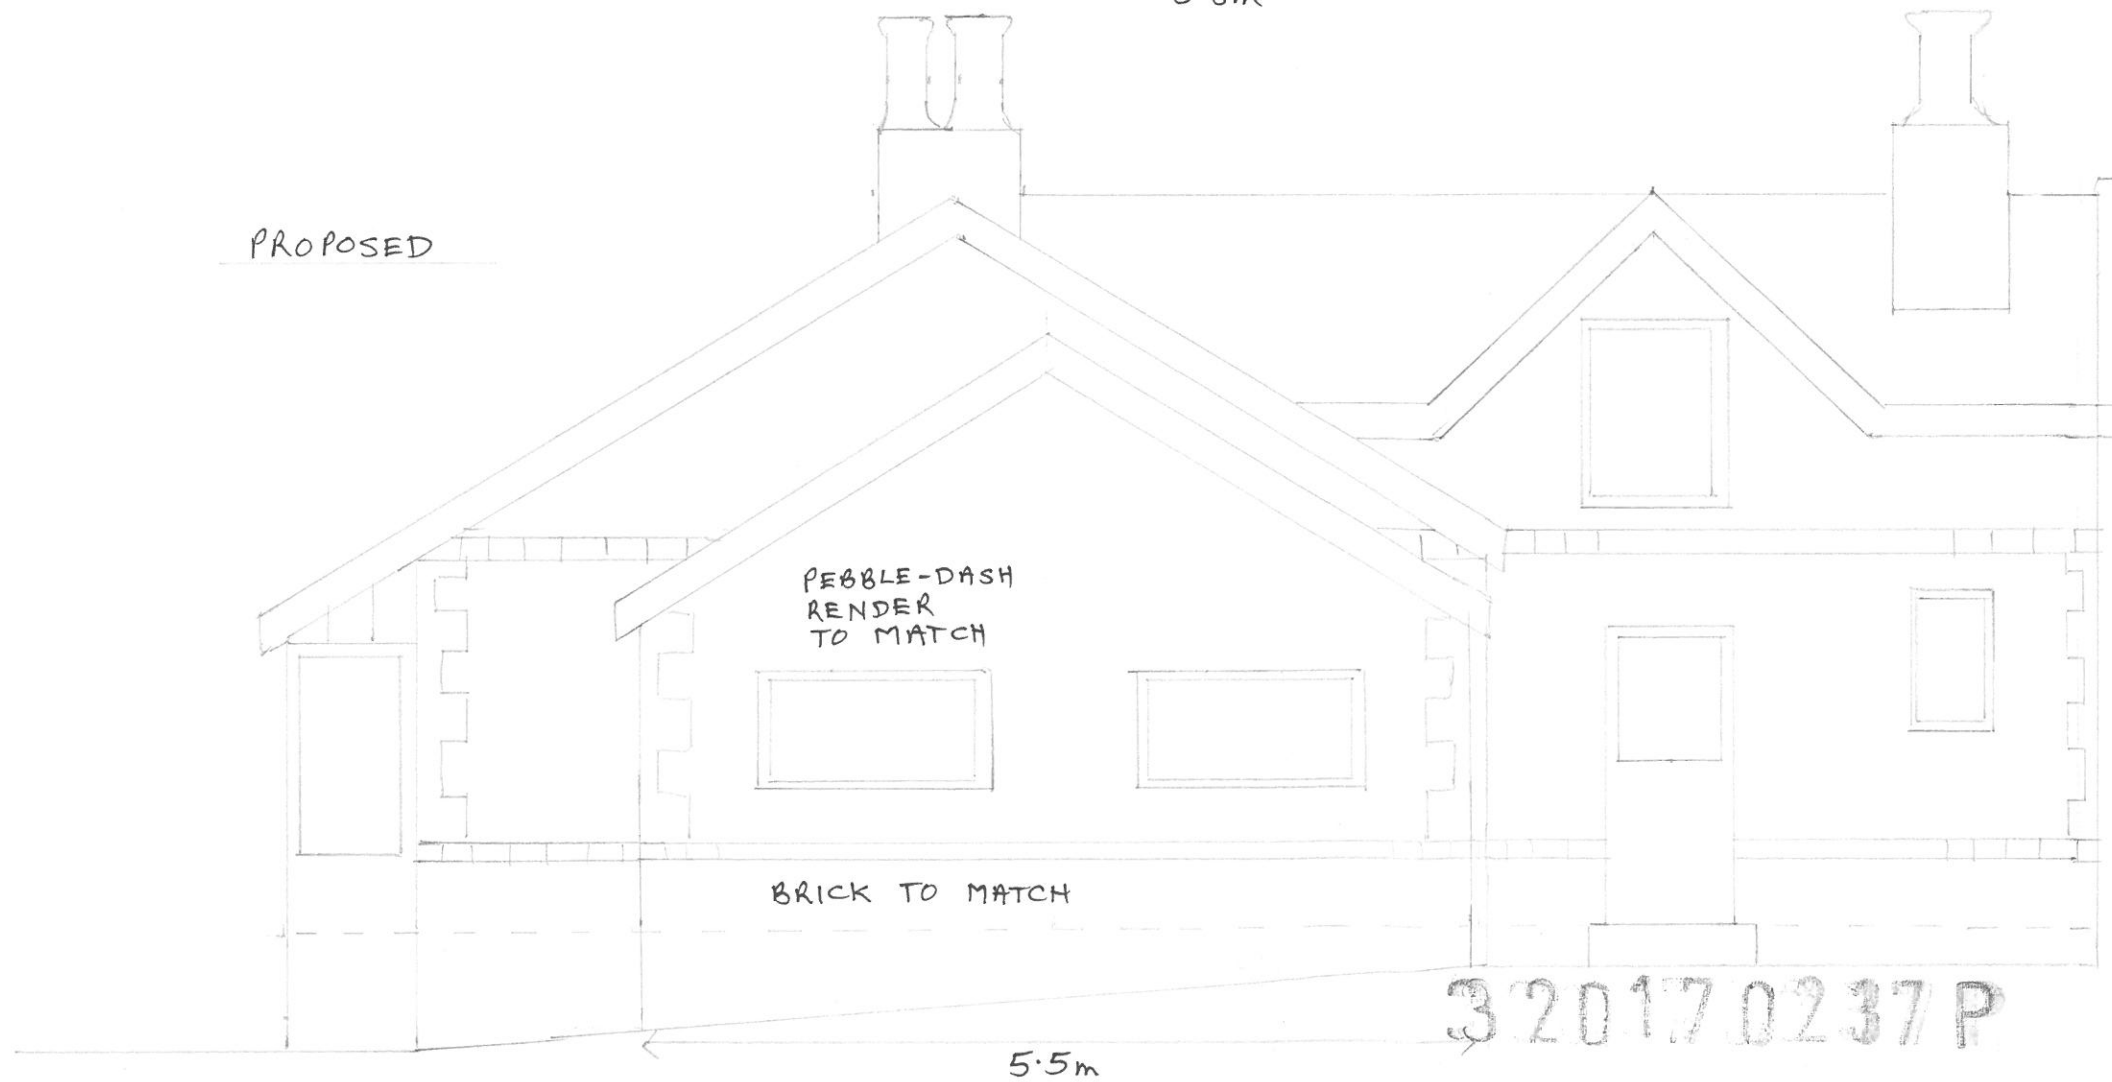

320170237P

SCALE 1:50