



LOCATION PLAN 1:1250

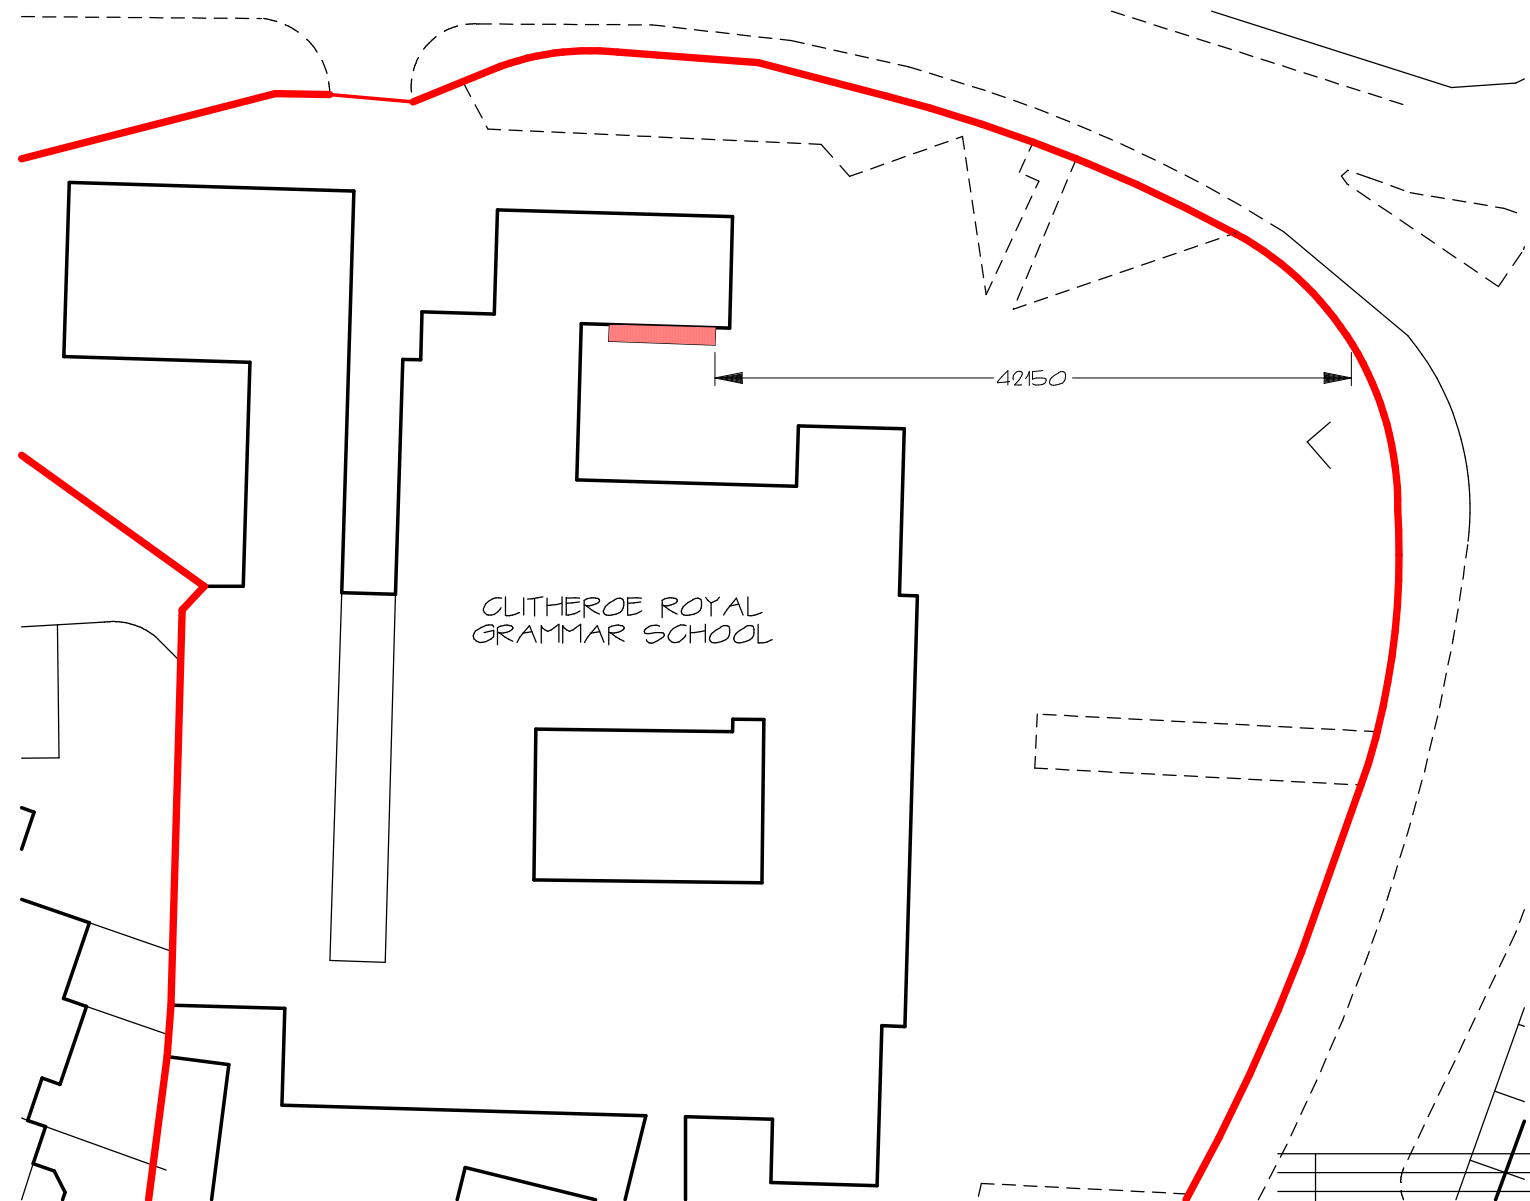

SITE PLAN 1:500

No	AMENDMENT	DATE

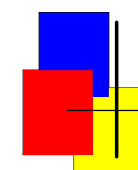

GEOFF HOOK
Building & Planning Consultants

Stonehaven,
Jenny Lane,
Roughlee, Burnley
Lancashire BB12 9LL
tel 01282 604674
mobile 07831585063
e-mail roughlee@aol.com

LOCATION & SITE PLAN
OF
CLITHEROE ROYAL
GRAMMAR SCHOOL
YORK STREET
CLITHEROE

Geoff Hook retains all copyright
to this drawing, do not scale this drawing
Check all dimensions on site. In the event
of a discrepancy refer queries to the
address below.
SCALE 1:1250 & 1:500 DATE 16/4/13
DRG No 2017/9/13