



NOTES:
 1: Do not scale this drawing, use figured dimensions only 2: The Contractor, Sub Contractor or specialist supplier are responsible for confirming site dimensions prior to fabrication 3: Any dimensional discrepancies are to be reported to the Architect immediately

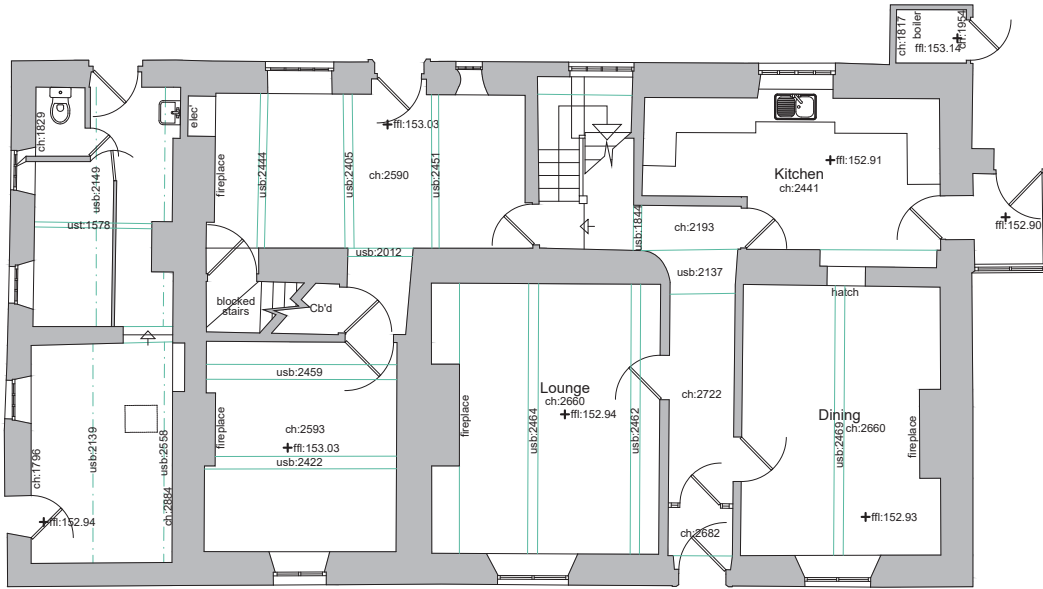

Ground Floor Plan 0 1 2 3 4 5m

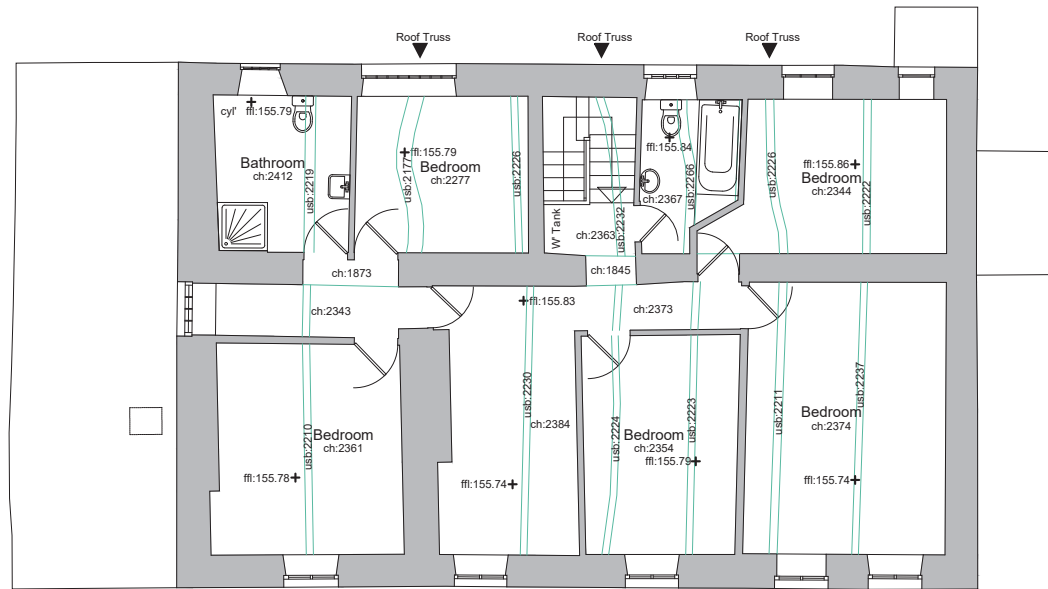

First Floor Plan 0 1 2 3 4 5m

Extension and Refurbishment | Existing Floor Plans

Mr & Mrs McHugh
 Lower Clerk Hill, Clerk Hill Rd, Whalley, BB7 9DR

DATE 23.02.17

JOB NO. 2902
 DRAWING NO. 001
 REVISION
 SCALE 1:100 @ A3

