
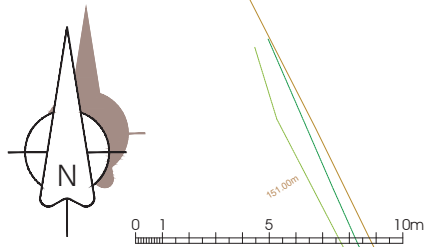


NOTES:
 1: Do not scale this drawing, use figured dimensions only 2: The Contractor, Sub Contractor or specialist supplier are responsible for confirming site dimensions prior to fabrication 3: Any dimensional discrepancies are to be reported to the Architect immediately

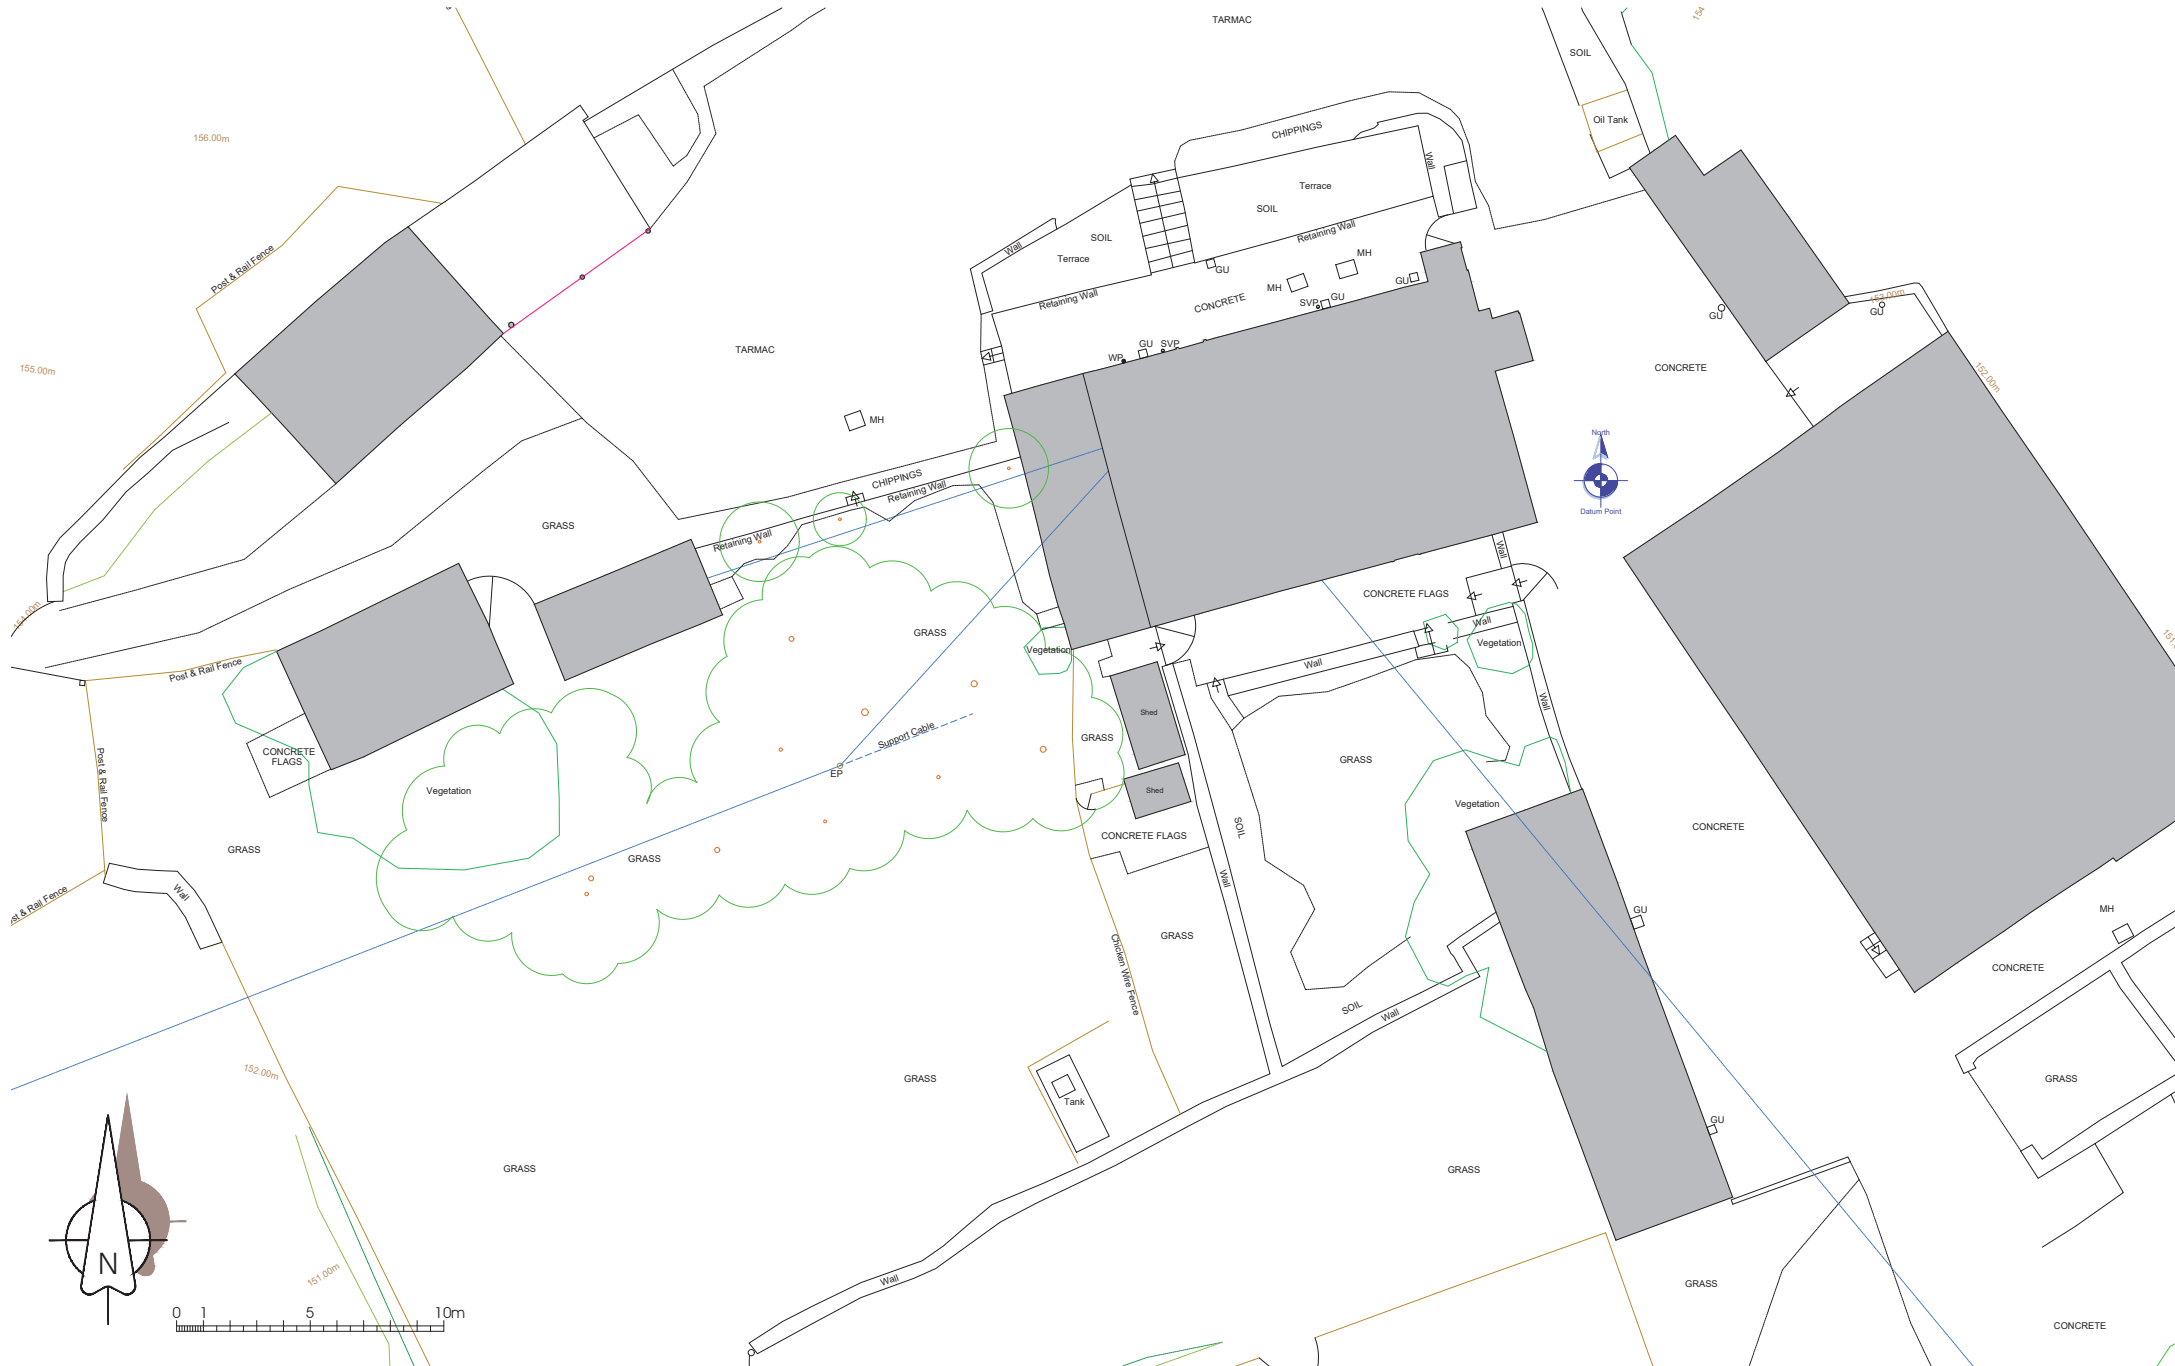

Extension and Refurbishment | Existing Site Plan

Mr & Mrs McHugh
 Lower Clerk Hill, Clerk Hill Road, Whalley BB7 9DT

DATE 23.02.17

JOB NO. 2902
 DRAWING NO. 003
 REVISION
 SCALE 1:200 @ A3

