


NOTES:
 1: Do not scale this drawing, use figured dimensions only 2: The Contractor, Sub Contractor or specialist supplier are responsible for confirming site dimensions prior to fabrication 3: Any dimensional discrepancies are to be reported to the Architect immediately

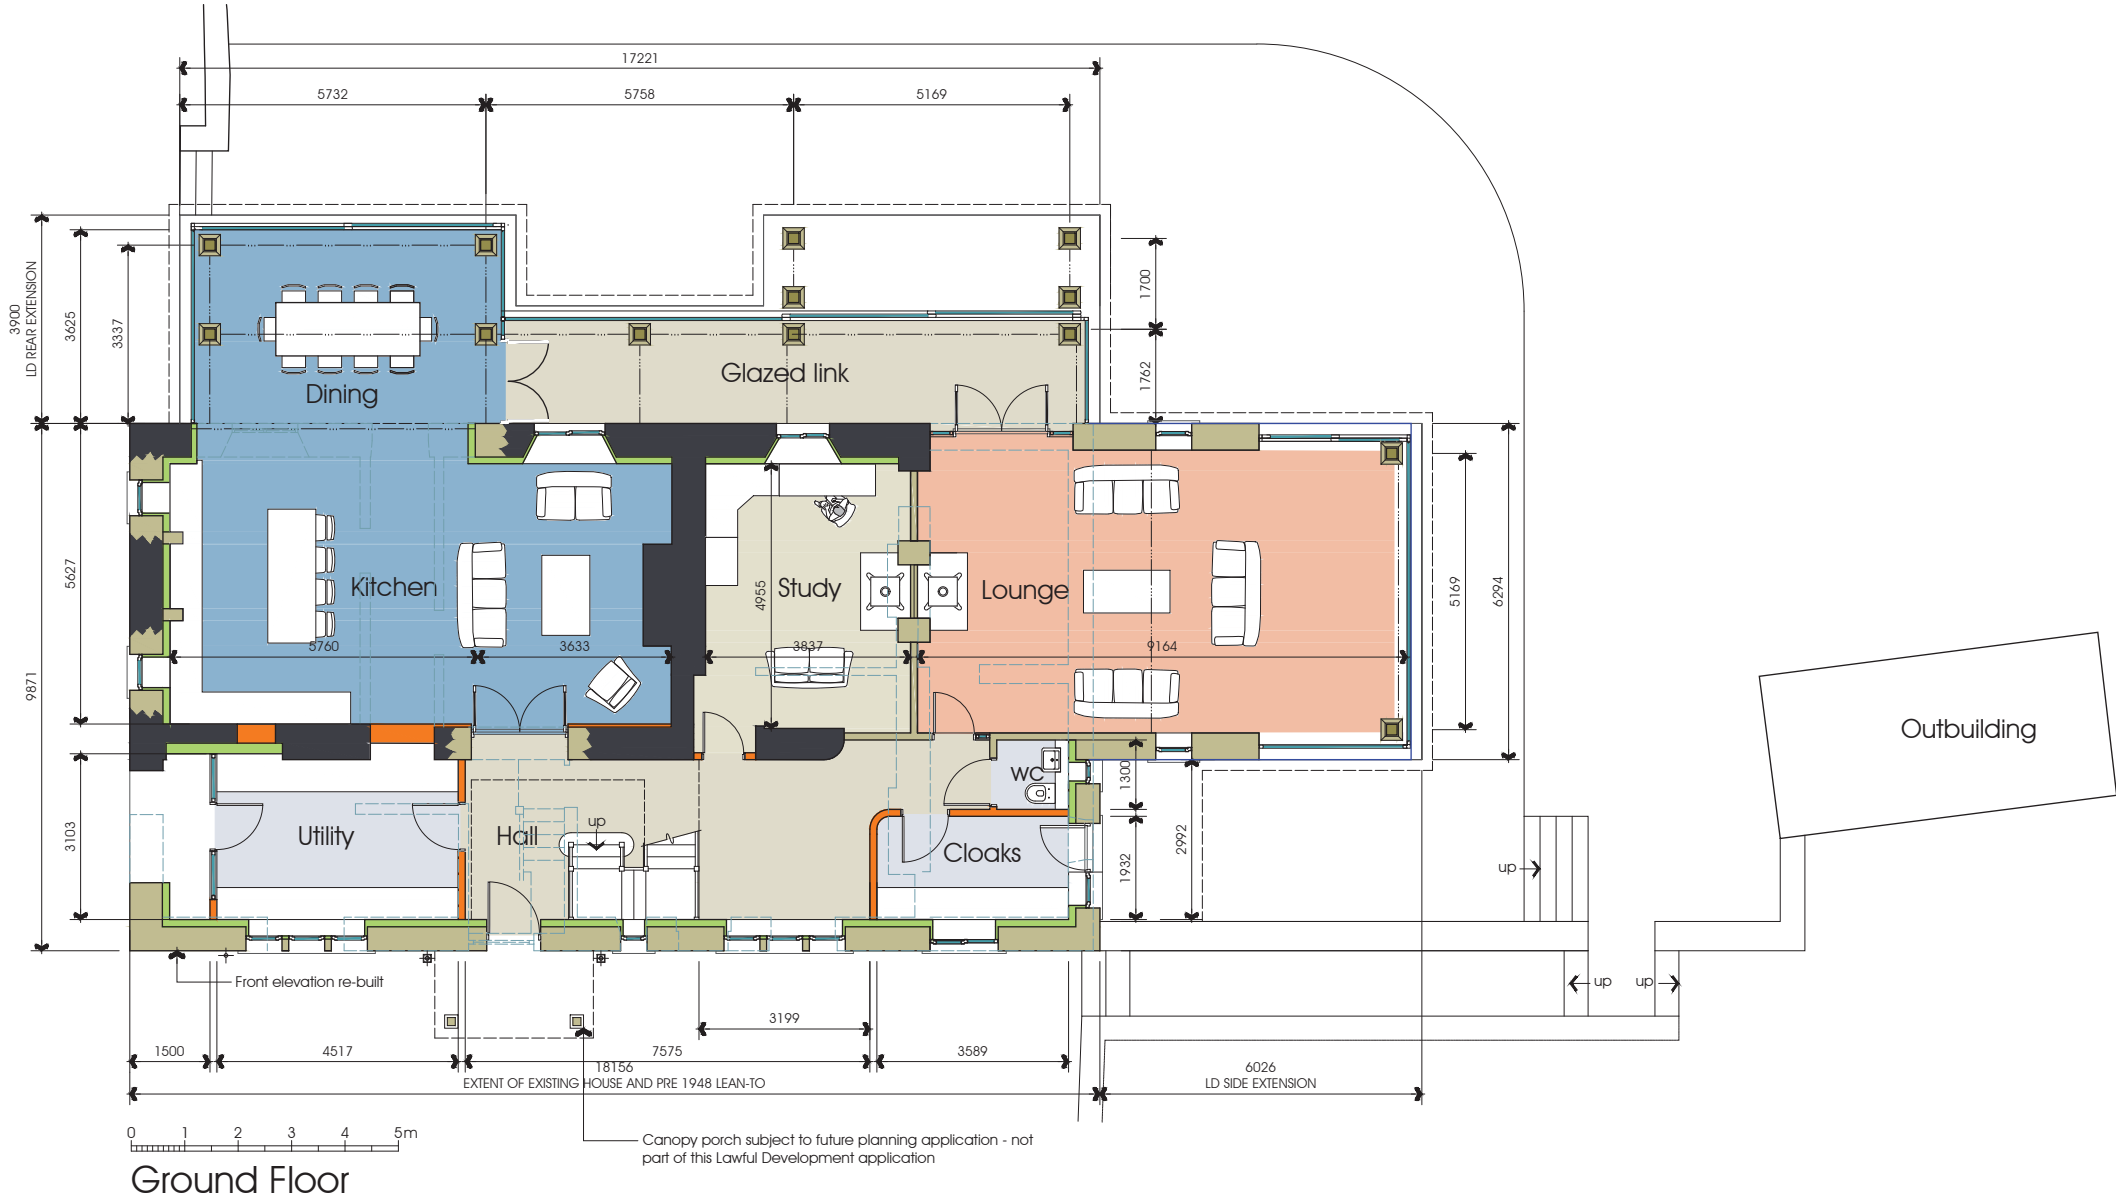

Ground Floor

Extension and Refurbishment

Proposed Ground Floor Plan

JOB NO. 2902
 DRAWING NO. 101
 REVISION A
 SCALE 1:100 @ A3



Mr & Mrs McHugh

Lower Clerk Hill, Clerk Hill Rd, Whalley, BB7 9DR

DATE 08.02.17