

ABBREVIATIONS

- CH Cable Height
- CL Cover Level
- EH Eaves Height
- GU Gully
- LP Lamp Post
- MH Man Hole
- RH Ridge/Roof Height
- SVP Soil Vent Pipe
- TW Top of Wall
- USB Under Side of Beam


NOTE
All levels and coordinates relate to OSGB36(15) using GNSS data.
Levels defining edge of carriageway are observed at channel (bottom of kerb).

See Drawing Ref. 2329.P.03

See Drawing Ref. 2329.P.07

See Drawing Ref. 2329.P.04

See Drawing Ref. 2329.P.08

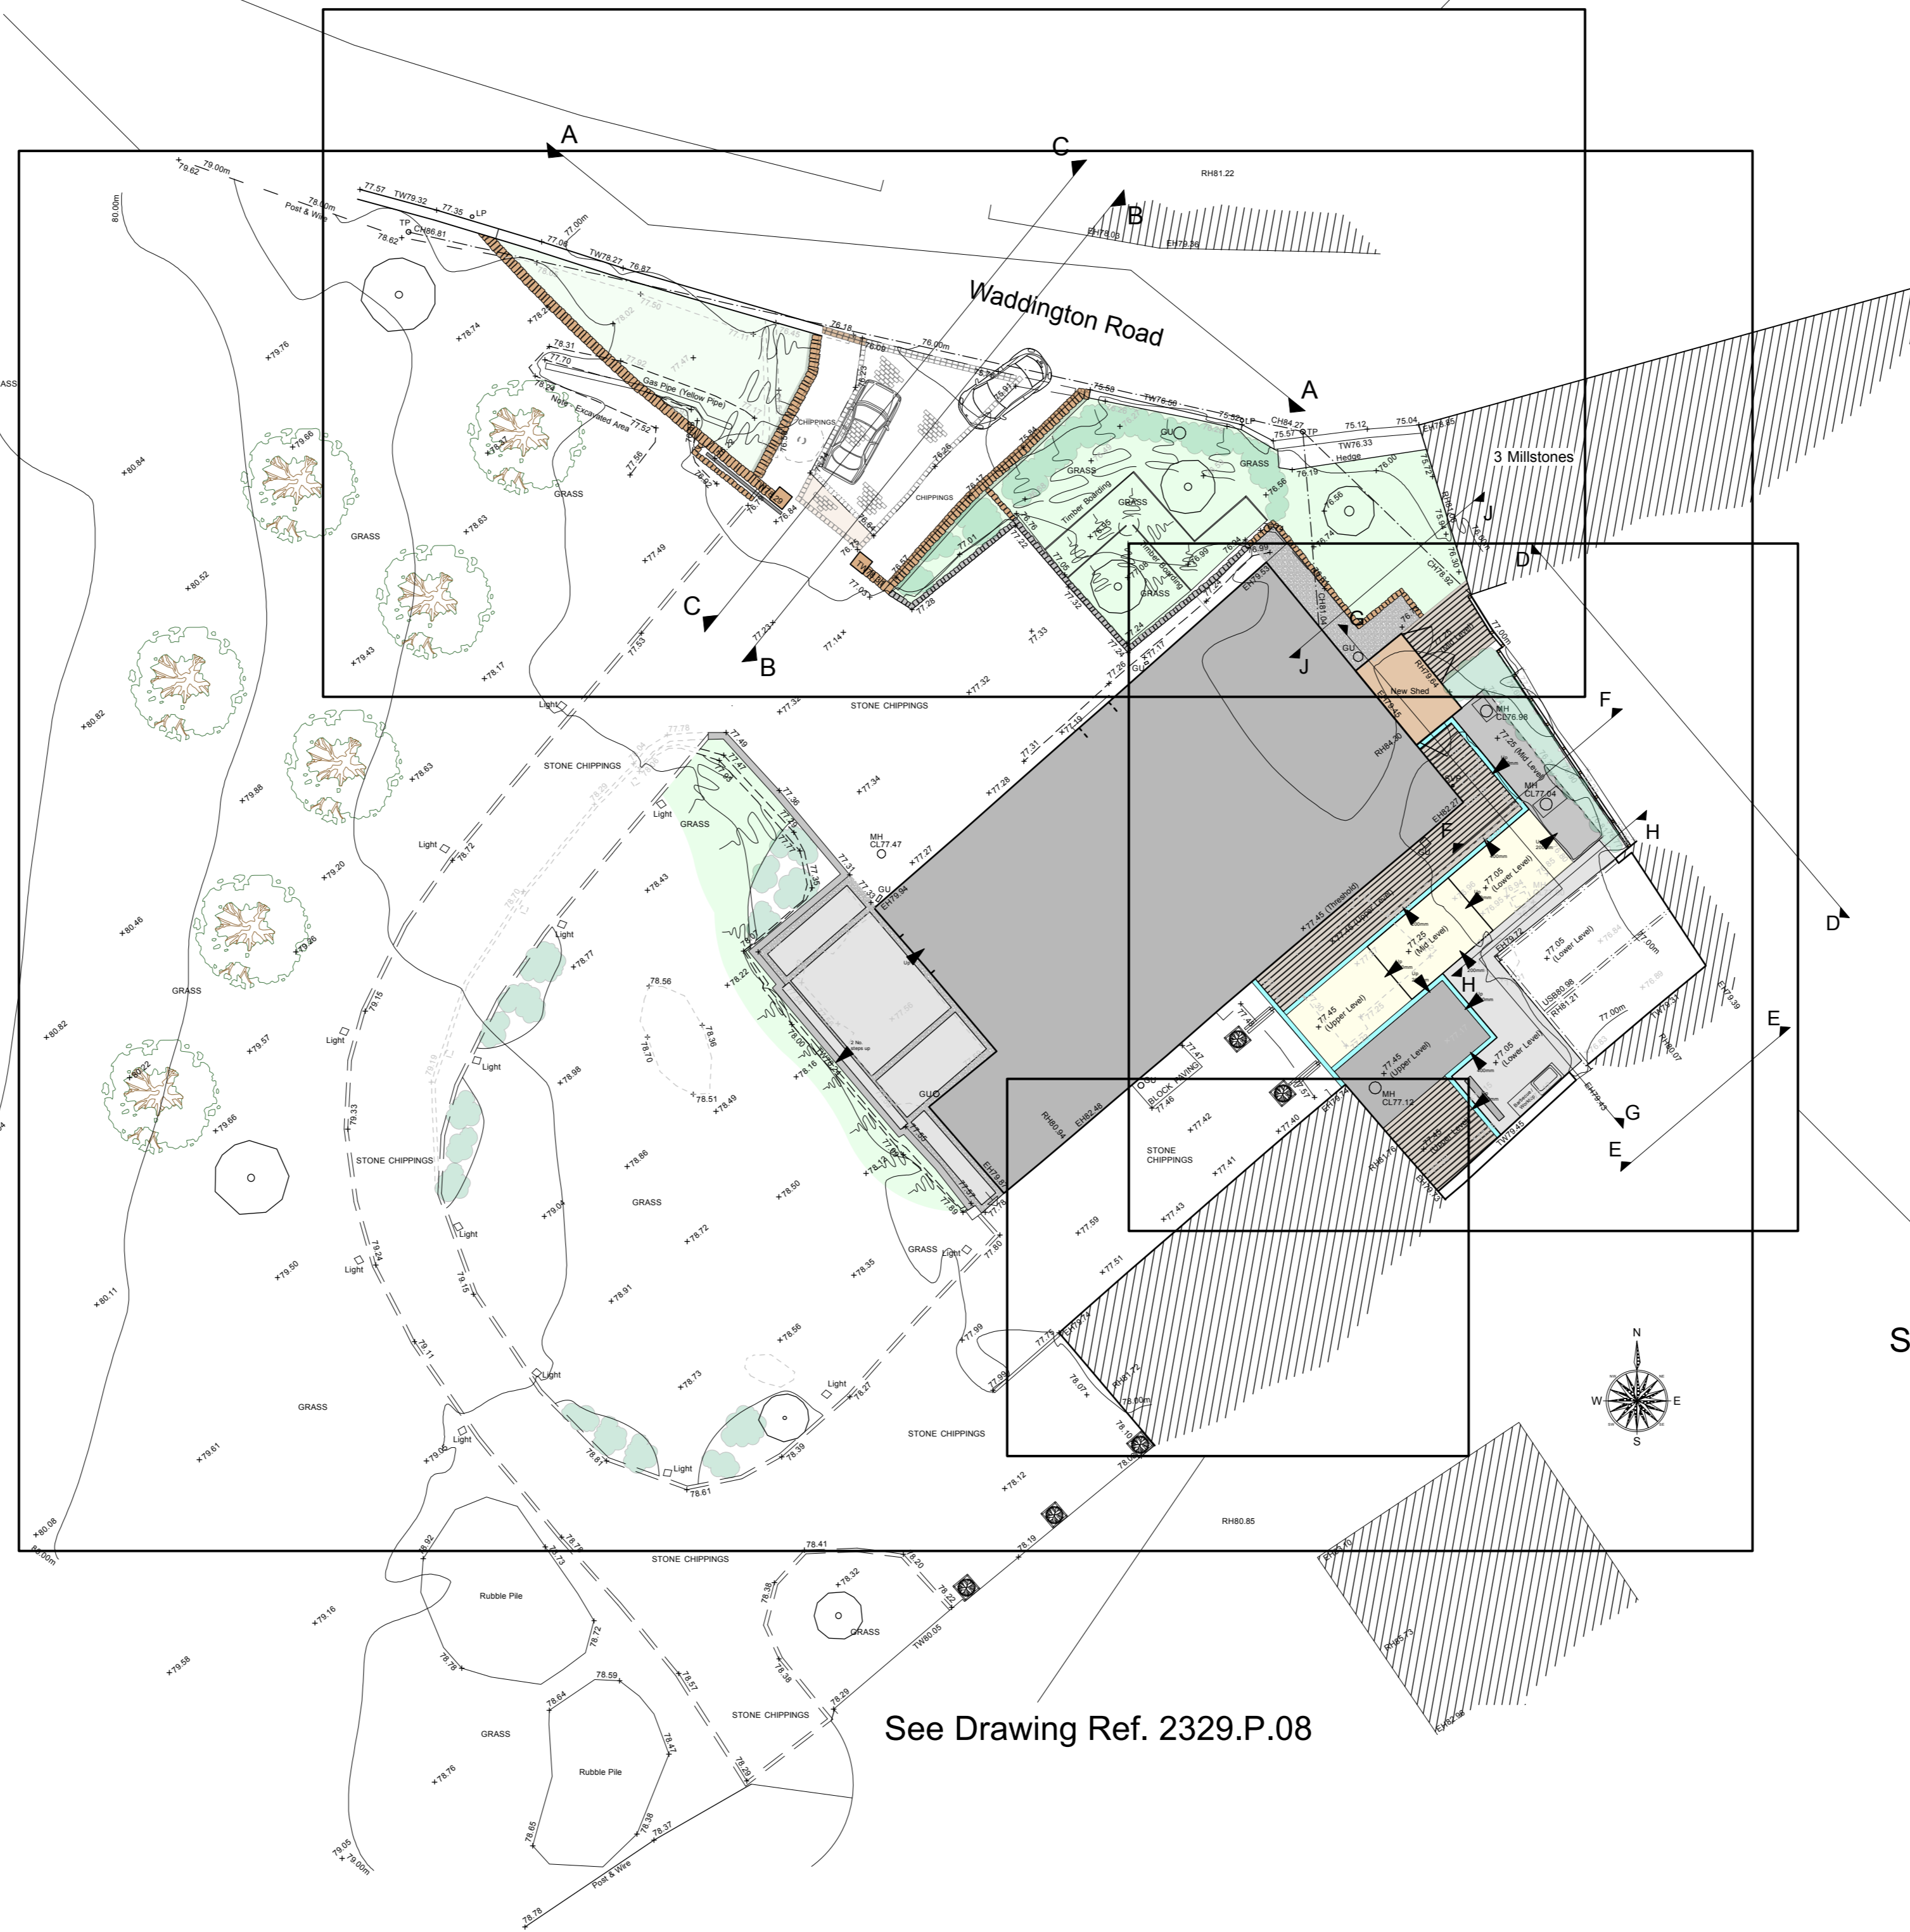

Rev.	Date	Description
C	20.02.17	Position of new shed altered, fencing against existing gable wall of 3 Millstones omitted and new entrance gates and walls amended, to suit Planning Officer's comments.
B	14.12.16	Extent of cobbles up to new gate increased and layout of terrace to South West gable, adjusted to suit doors.
A	12.12.16	Minor amendments further to Client's comments.

Barnsteads Barn
Waddington Road, West Bradford

Proposed Site Plan - External Works Overview Key Plan

Drwg. No.: 2329.P.01 Rev.: C

Date: Nov '16 Scale: 1:200@A1

IWA Architects

Waterloo Mill, Waterloo Road, Clitheroe, Lancashire, BB7 1LR.

t: +44 (0) 1200 423487
f: +44 (0) 1200 458278
e: admin@iwaarchitects.co.uk
w: www.iwaarchitects.co.uk