



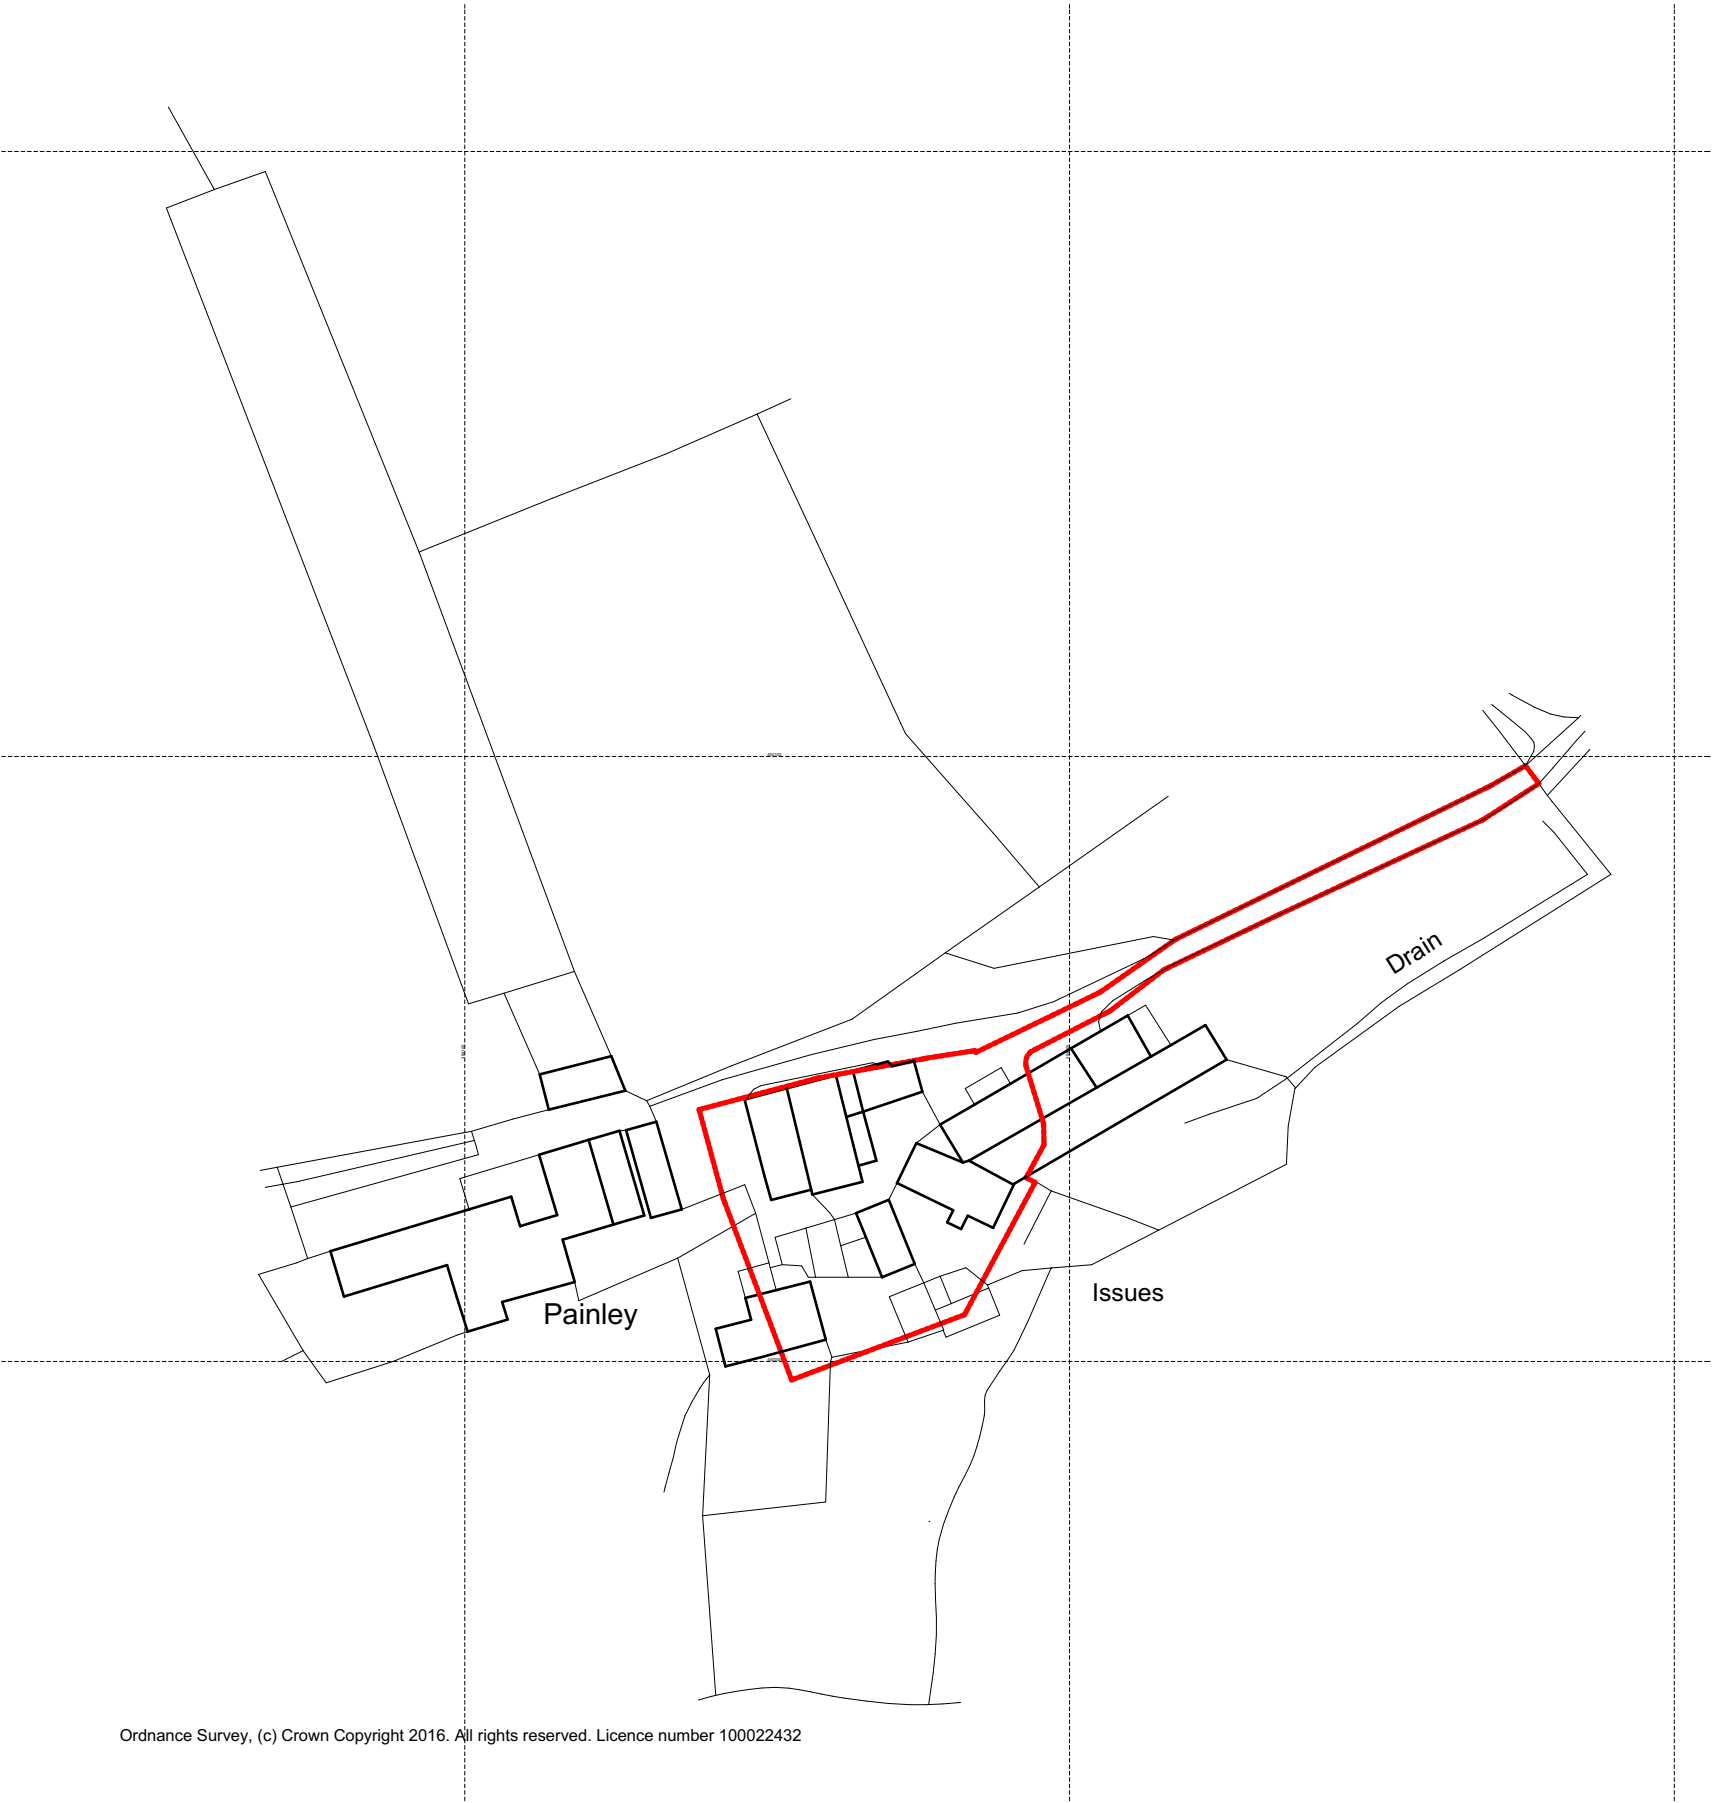


Ordnance Survey, (c) Crown Copyright 2016. All rights reserved. Licence number 100022432


site plan red edge 1.1250

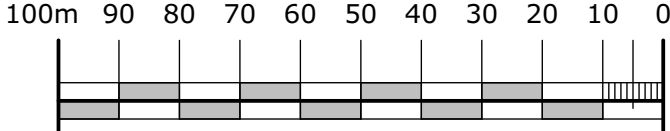


scale 1:1250

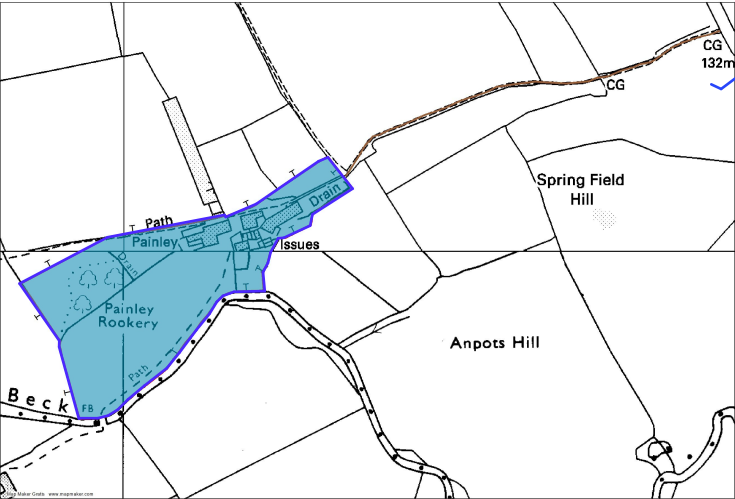

ownership plan blue line 1.10000 approx

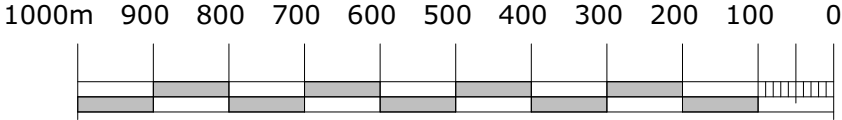

scale 1:10,000

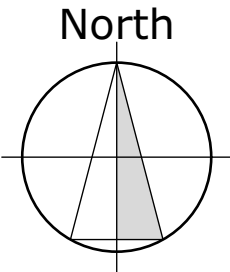

campbelldriverpartnership

architects designers surveyors

client: mr t preston

project: painley farm
gisburn lancashire

sheet: OS plan

dwg no:	16.149	001	A
---------	--------	-----	---

scale: 1:1250, 1:10000 @ A3
date: 16.03.17
drawn: cn

capricorn park
blakewater road
blackburn bb1 5gr
t: 01254 297700

email: design@cdparchitects.co.uk