


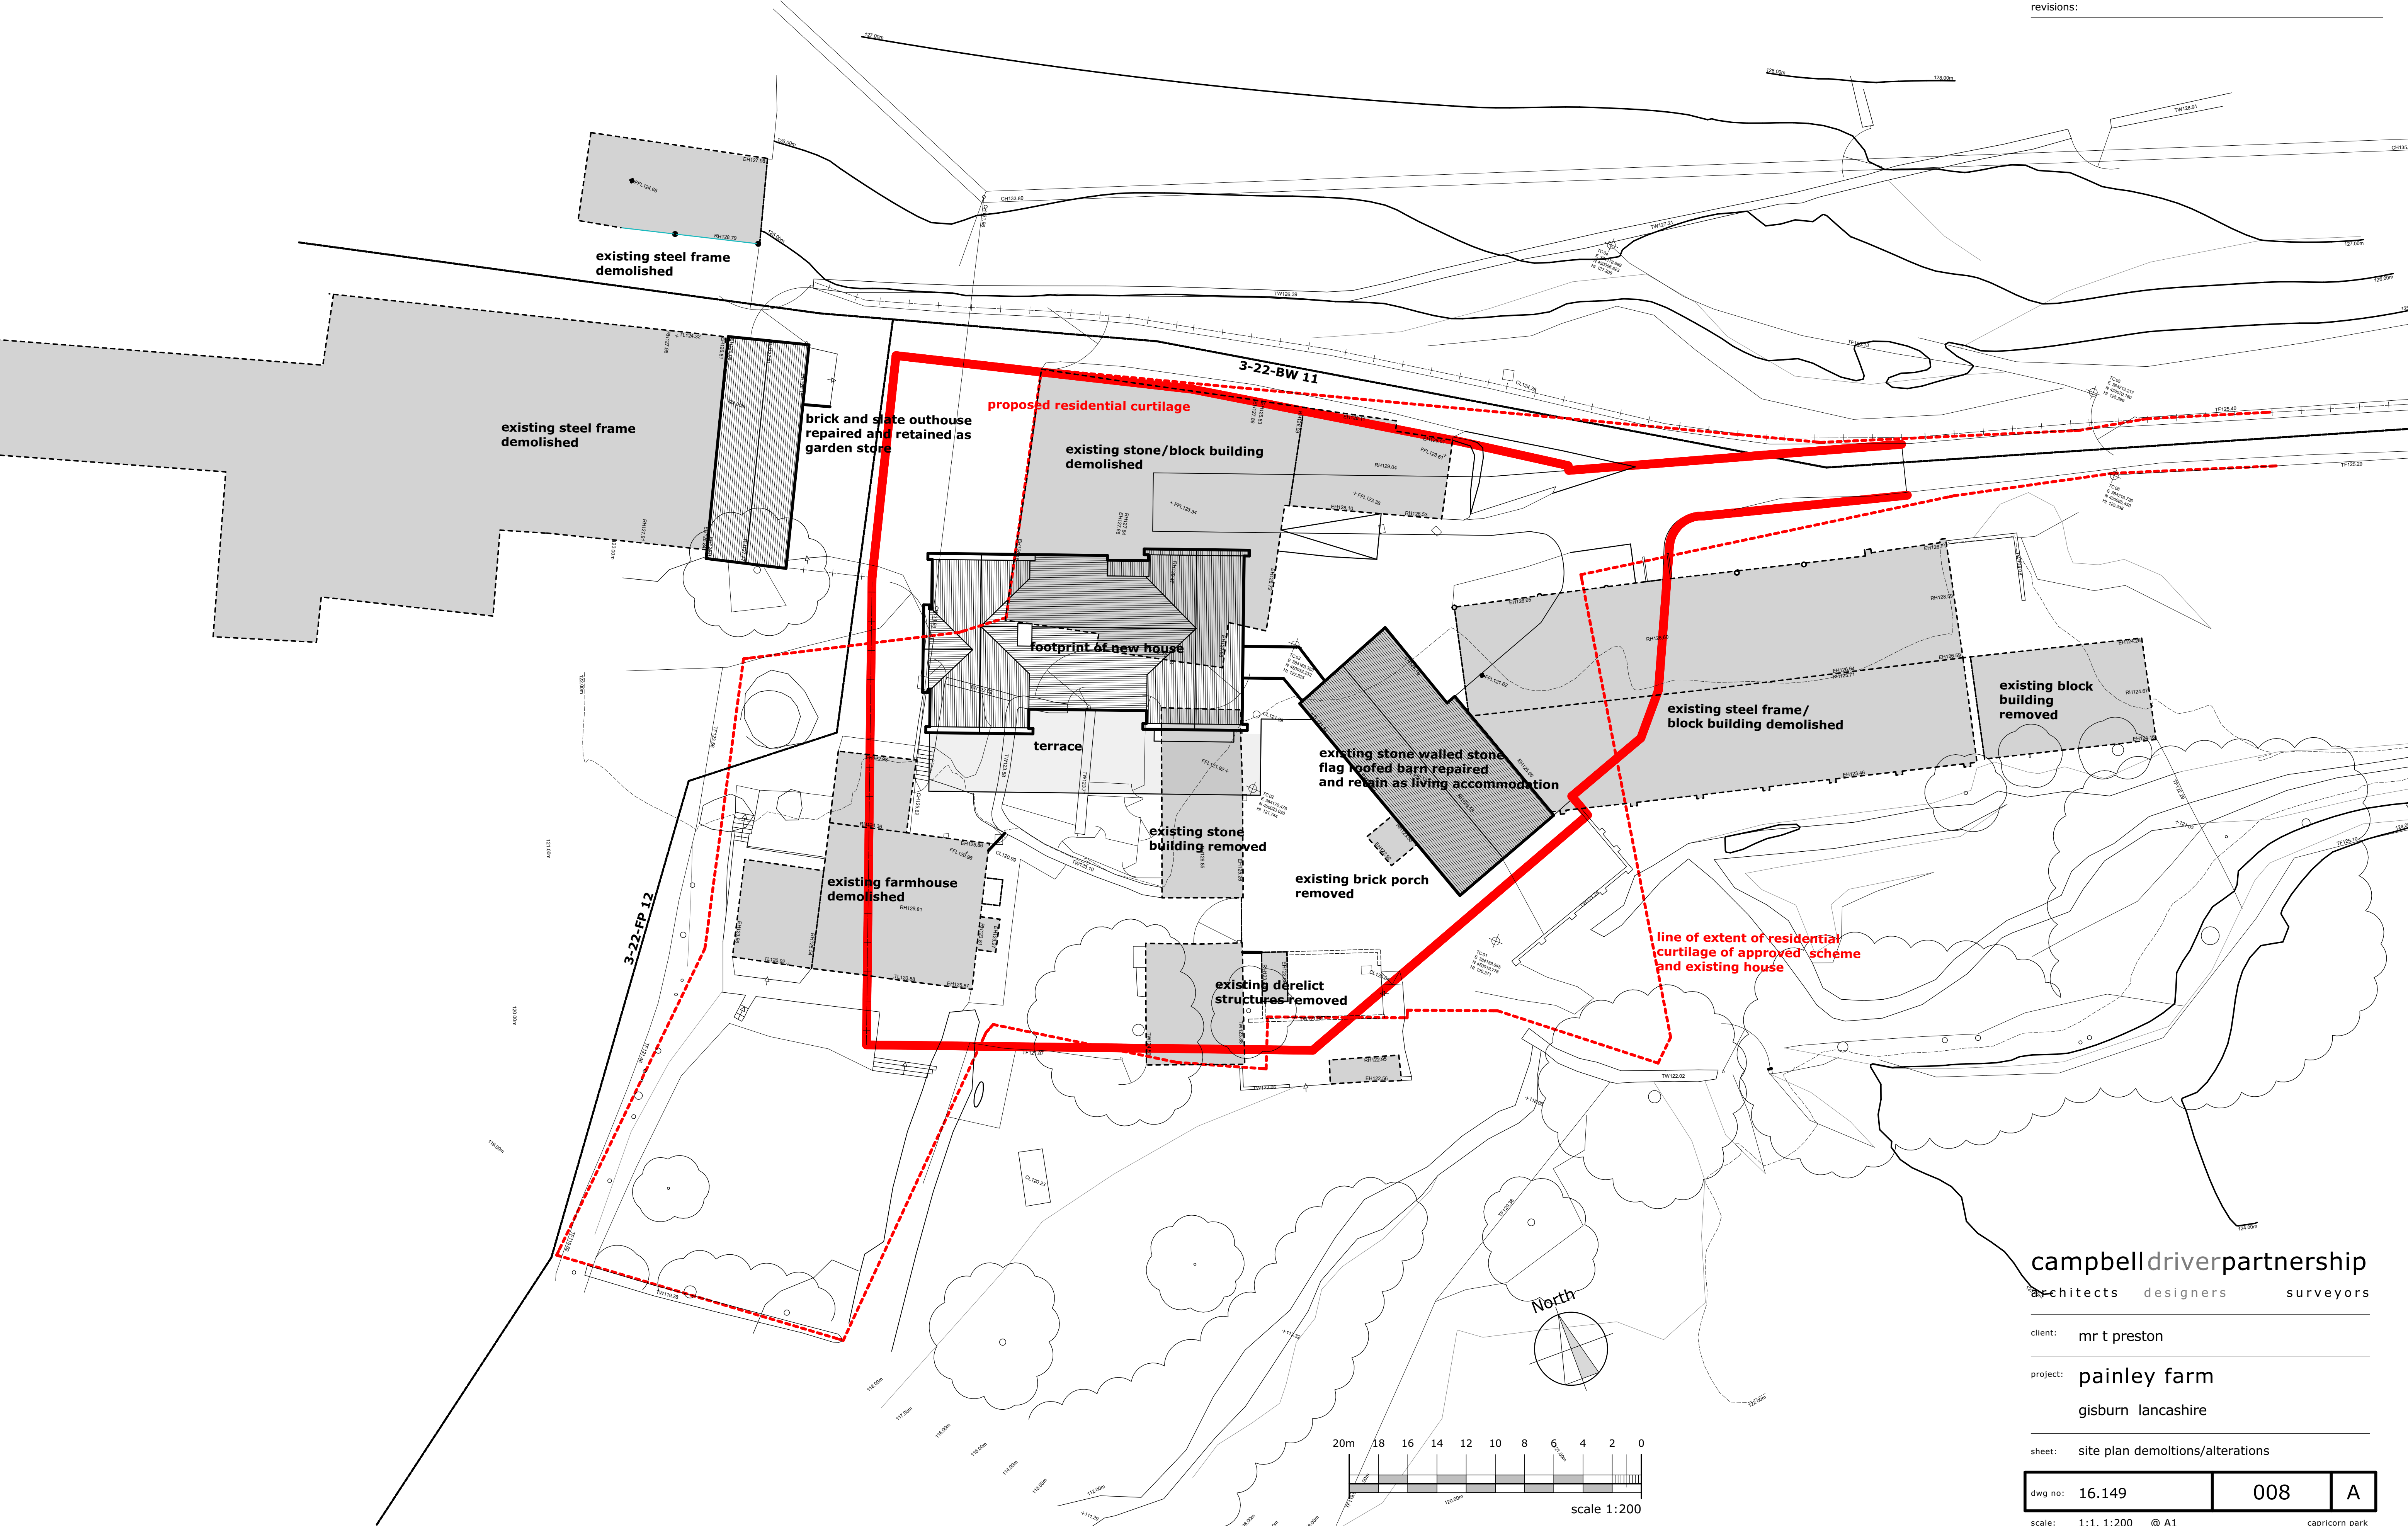

campbelldriverpartnership
architects designers surveyors

client: mr t preston

project: painley farm
gisburn lancashire

sheet: site plan demolitions/alterations

dwg no: 16.149	008	A
----------------	-----	---

scale: 1:1, 1:200 @ A1
date: 17.03.17
drawn: cn

capricorn park
blakewater road
blackburn bb1 5qr
t: 01254 297700

email: design@cdparchitects.co.uk