




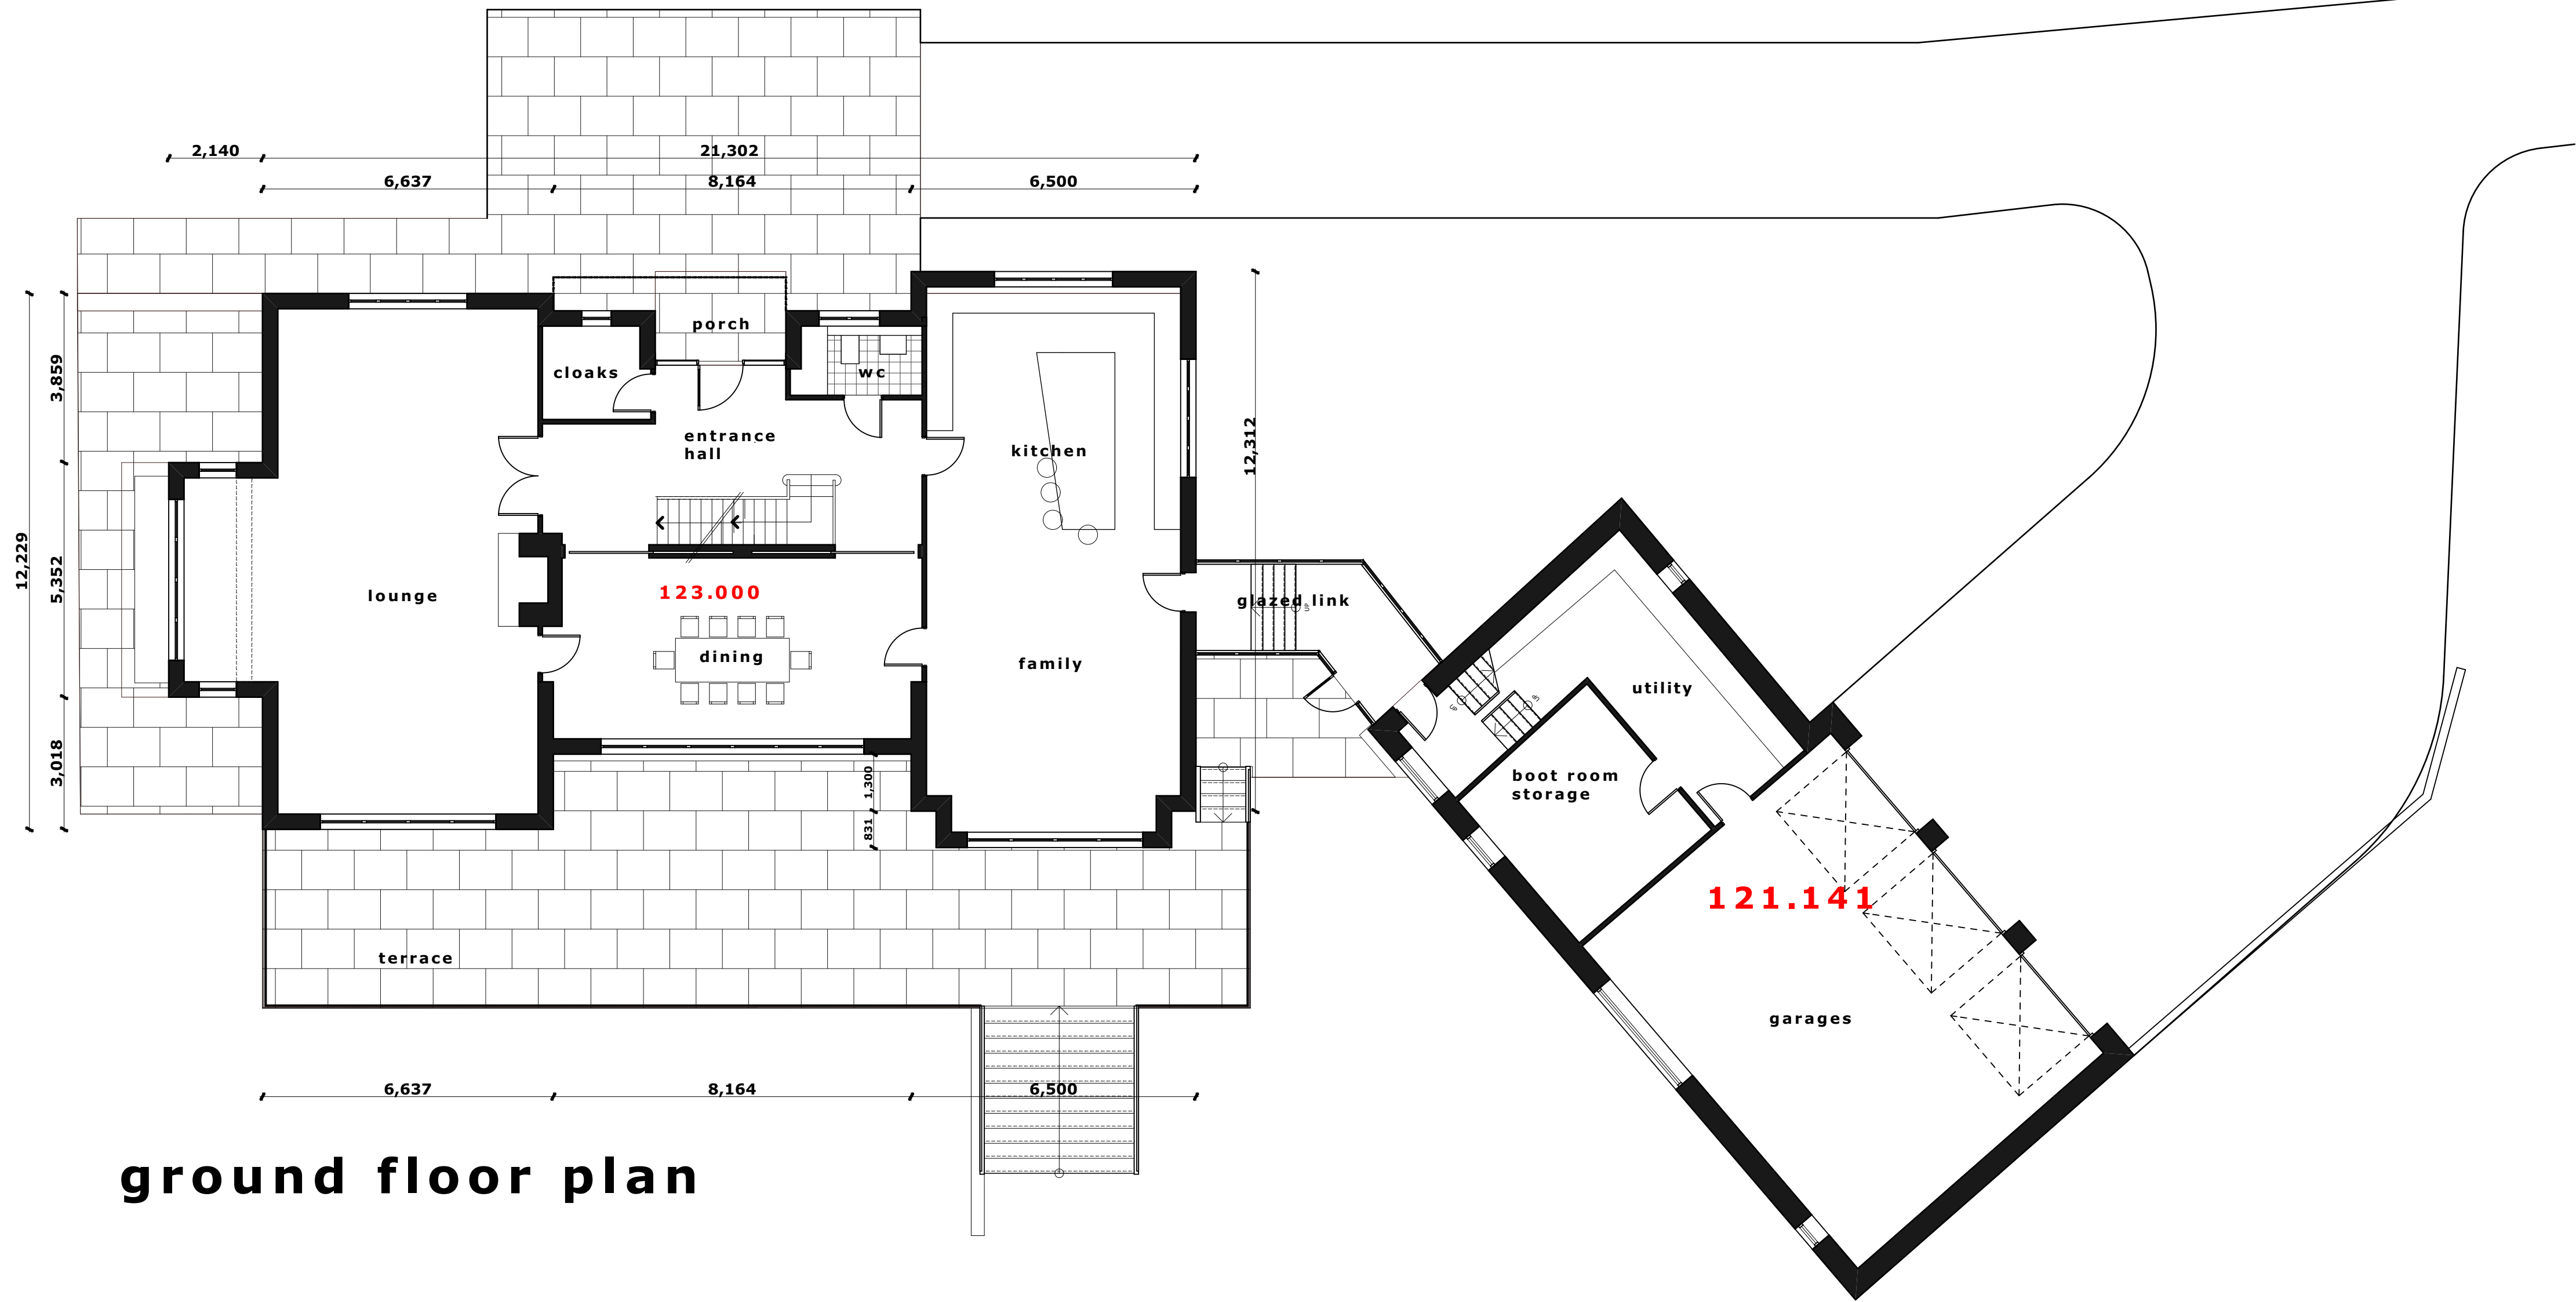

ground floor plan

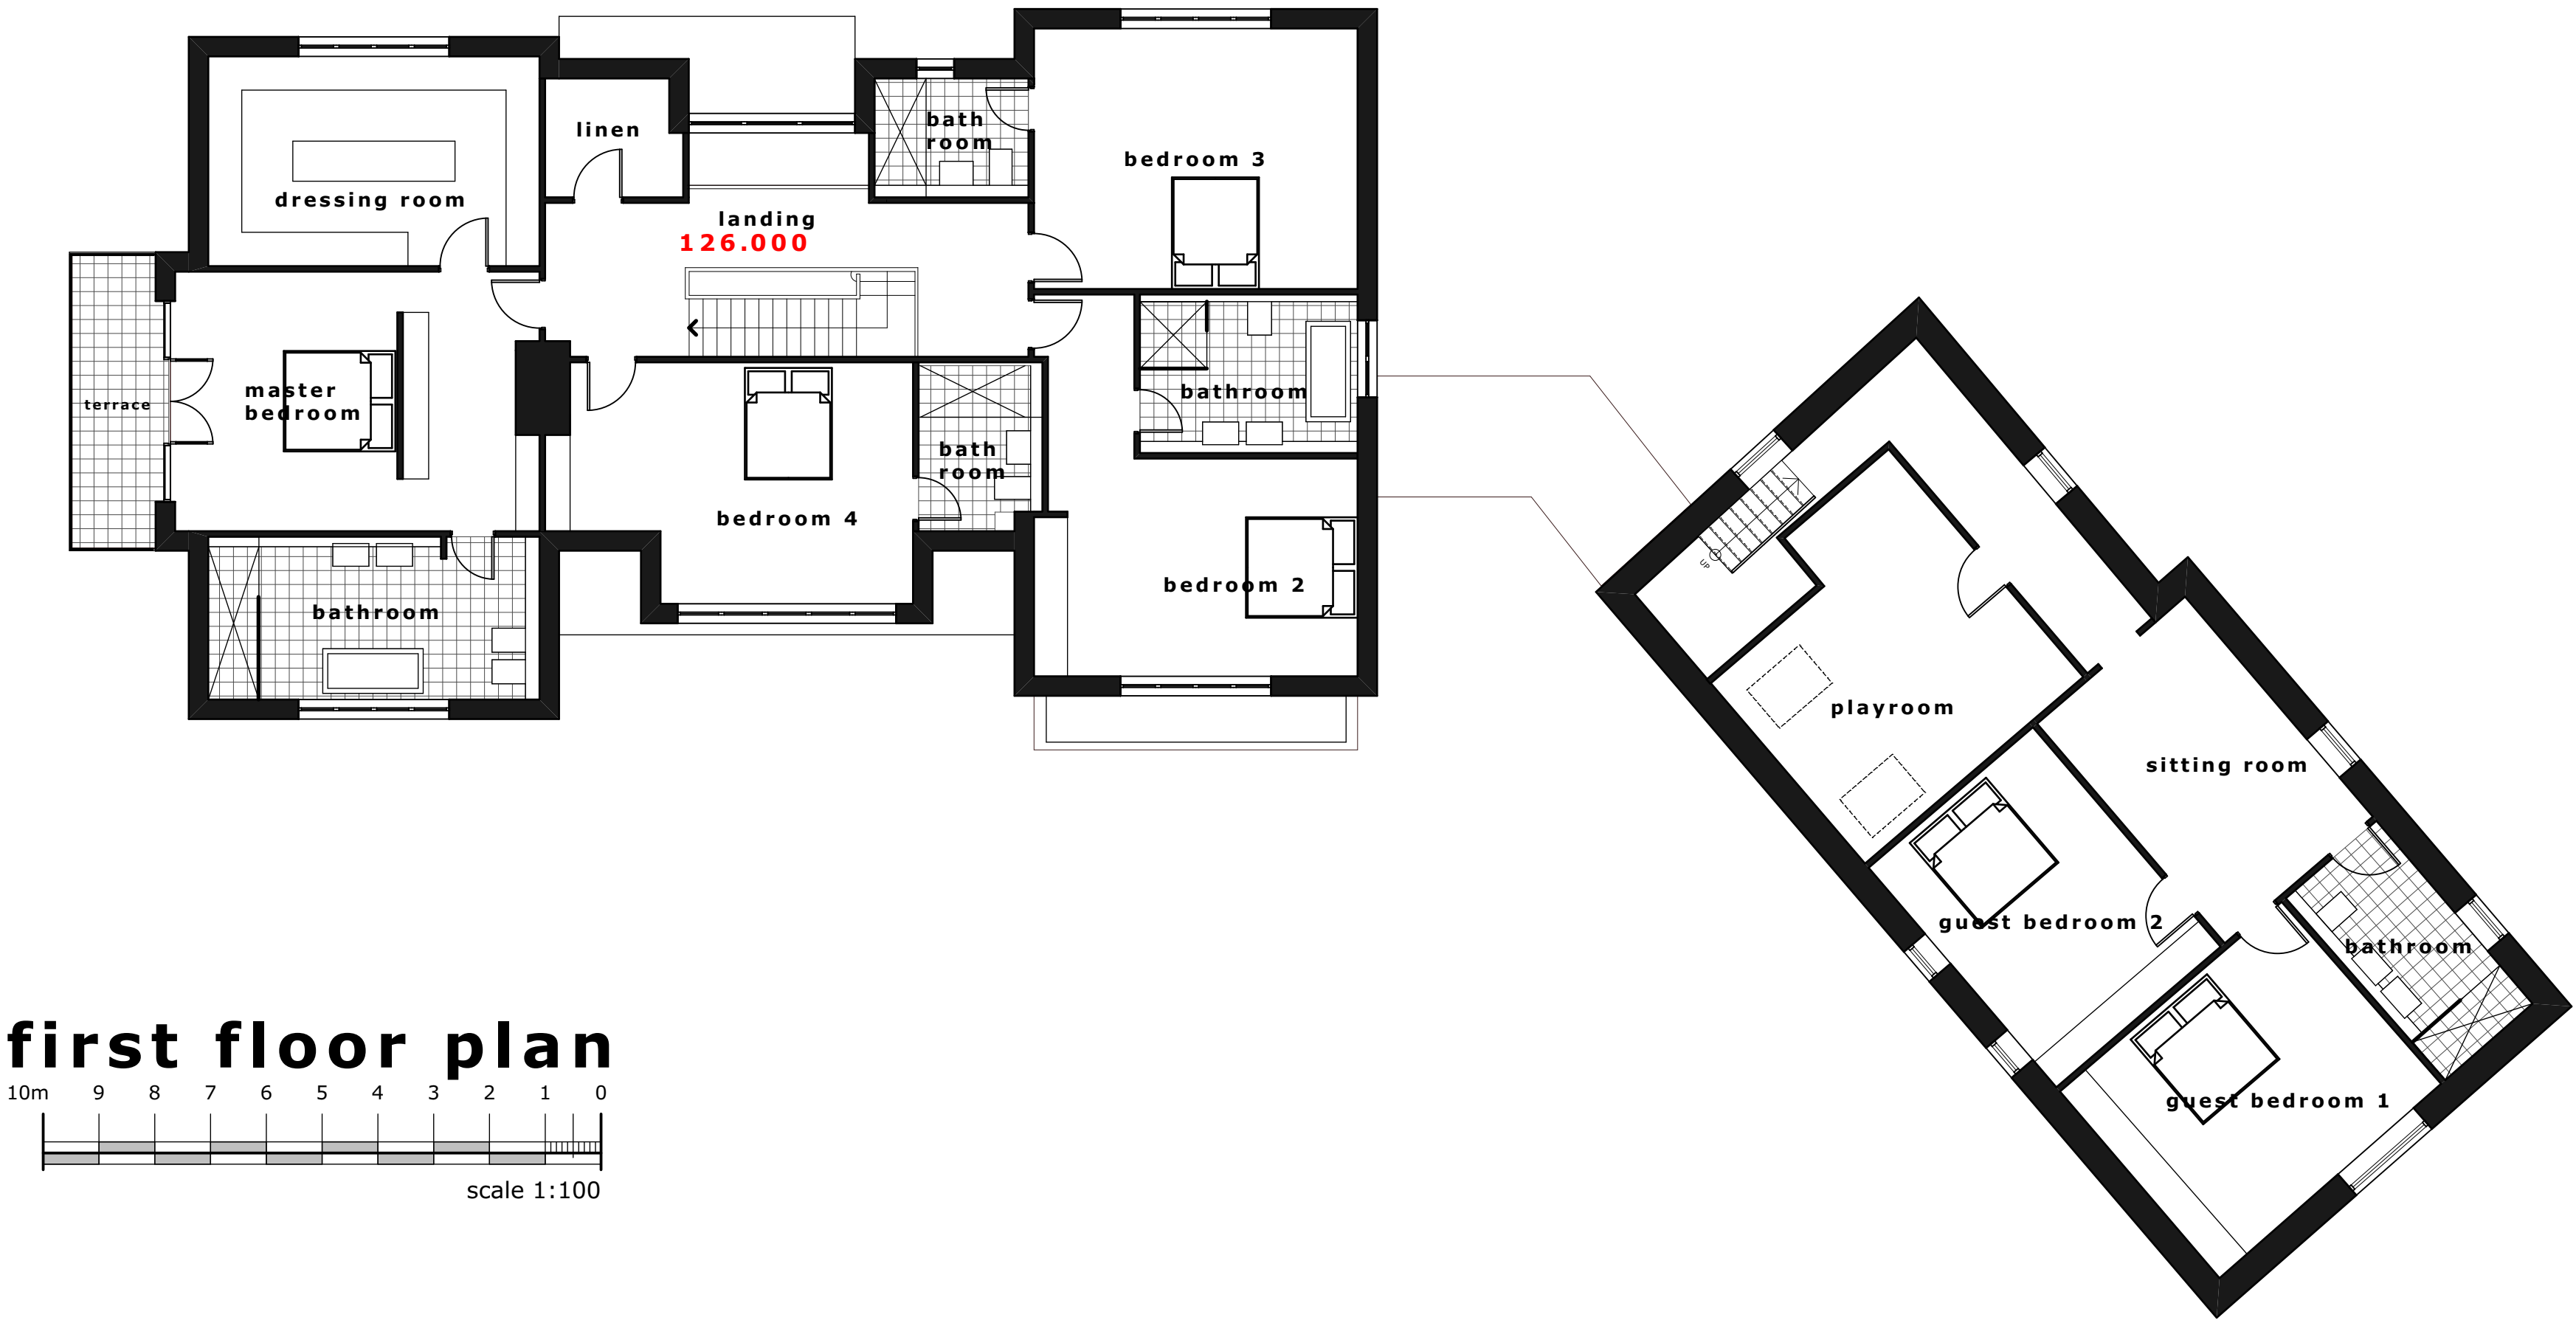

first floor plan

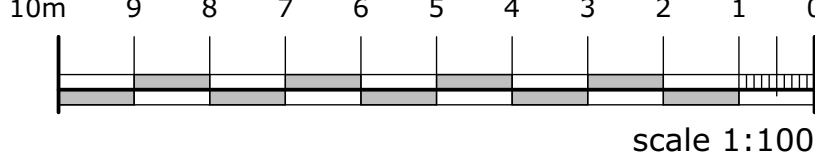

campbelldriverpartnership
architects designers surveyors

client: mr t preston

project: painley farm
gisburn lancashire

sheet: proposed floor plans

dwg no: 16.149	004	A
----------------	-----	---

scale: 1:100 @ A1
date: 17.03.17
drawn: cn
capricorn park
blakewater road
blackburn bb1 5qr
t: 01254 297700
email: design@cdparchitects.co.uk