




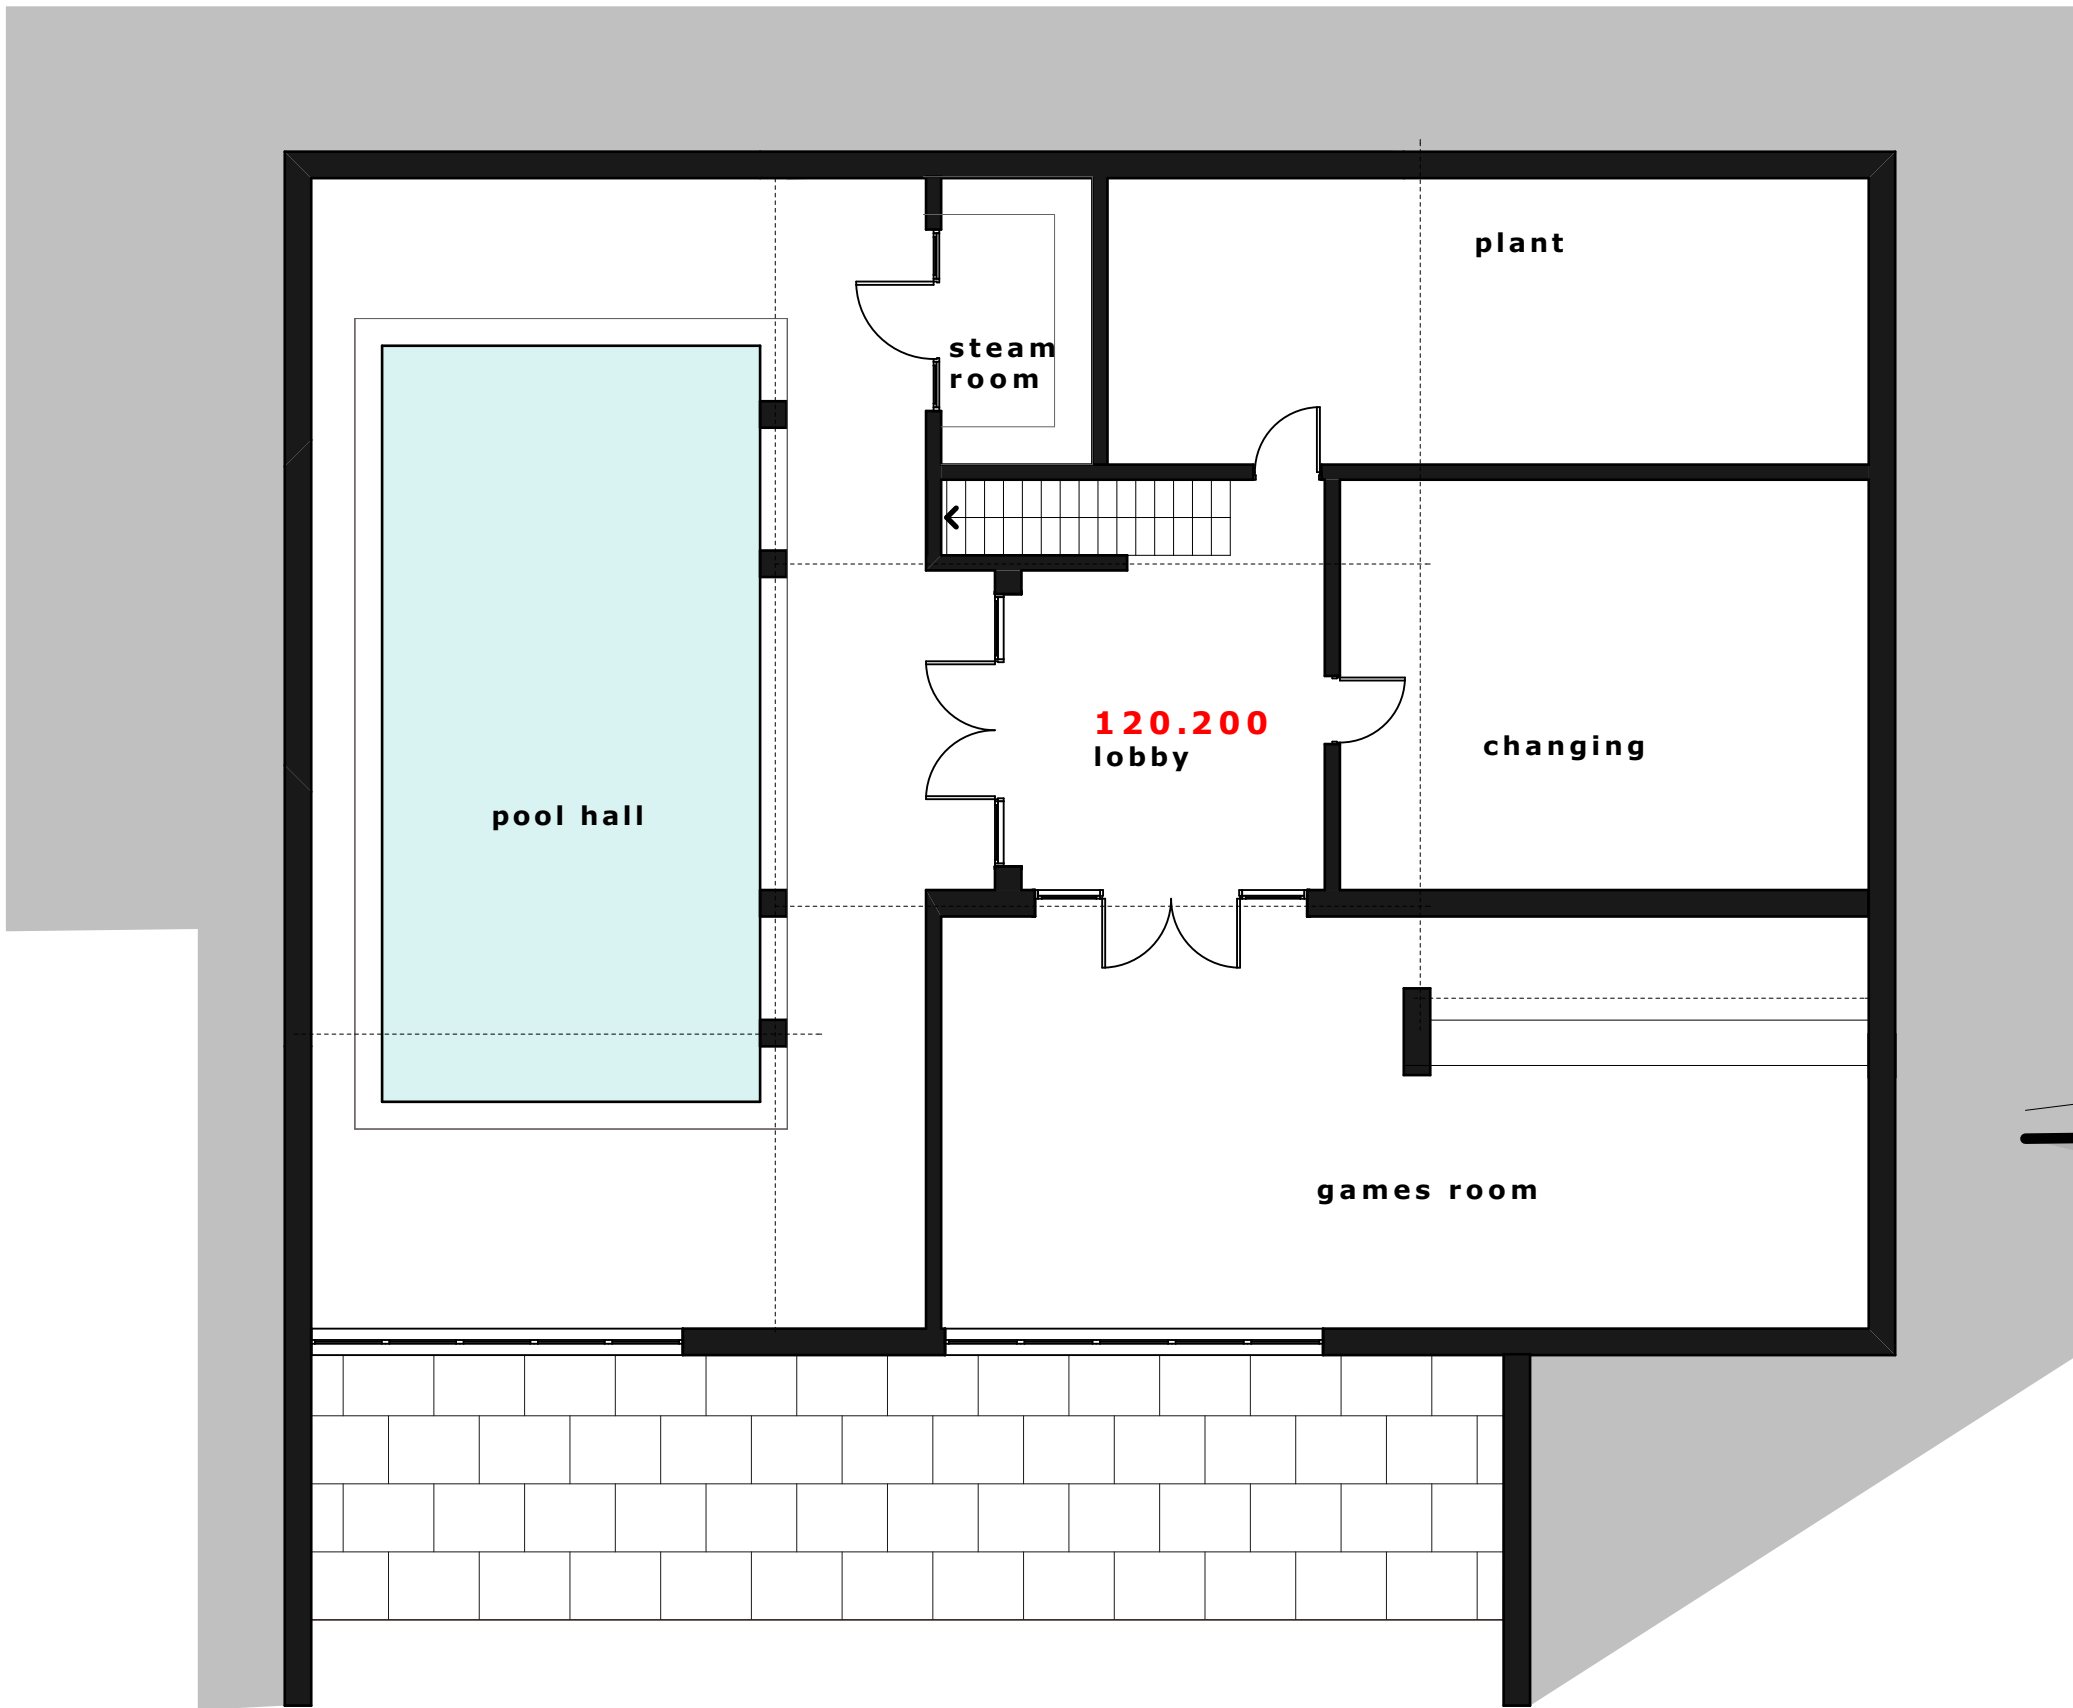


lower ground floor plan

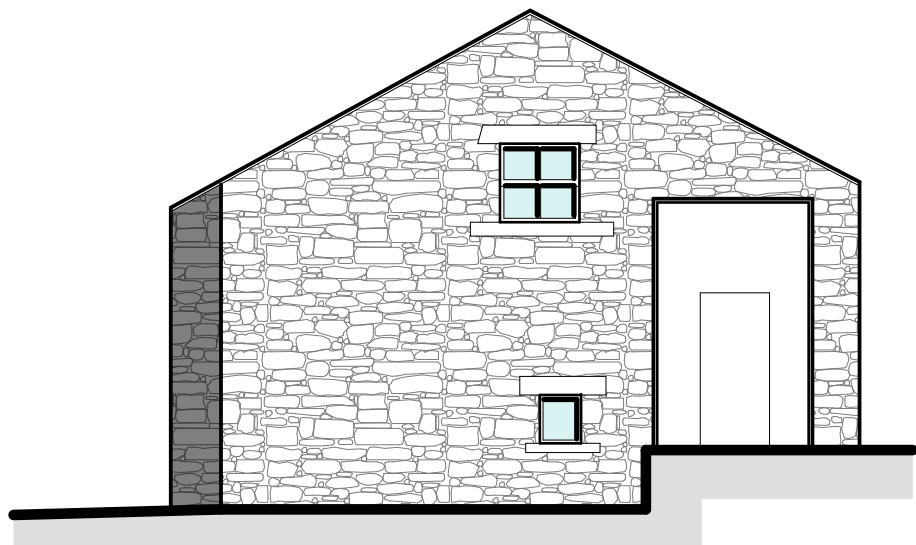


north west

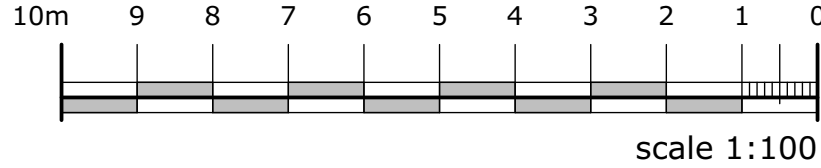

north east

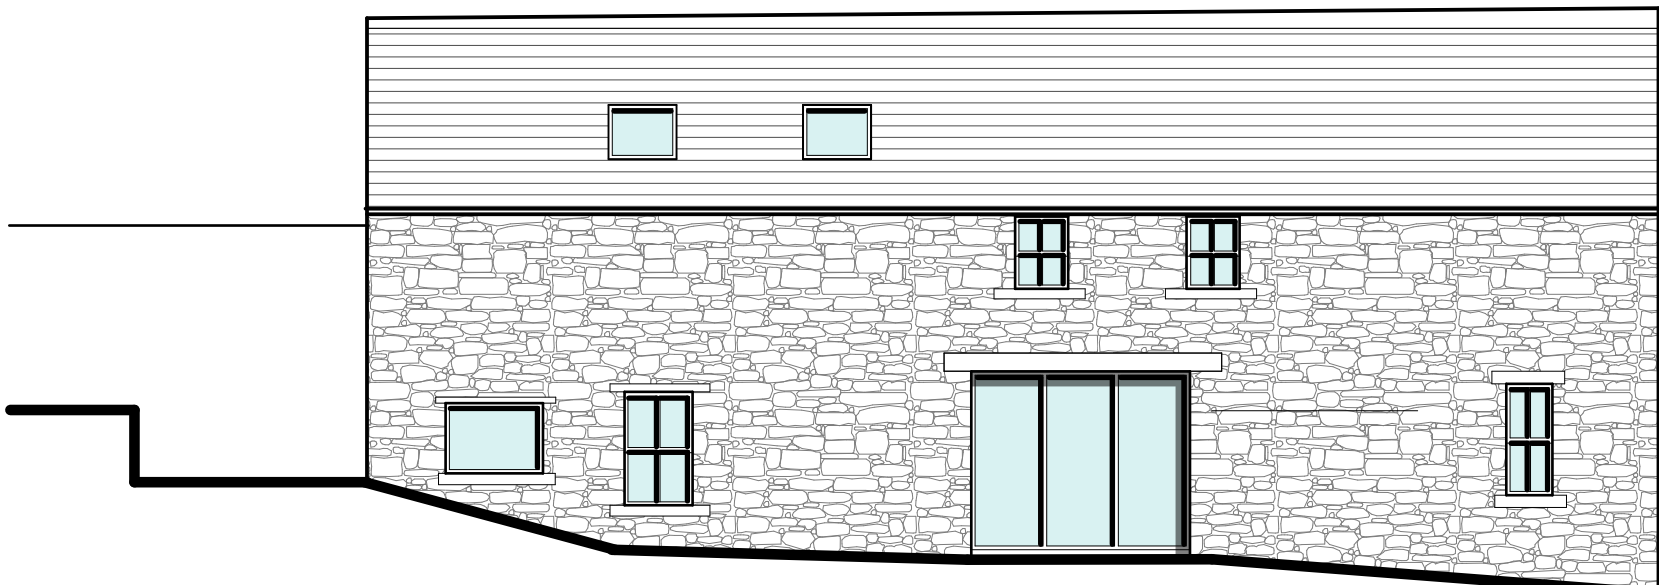


south west

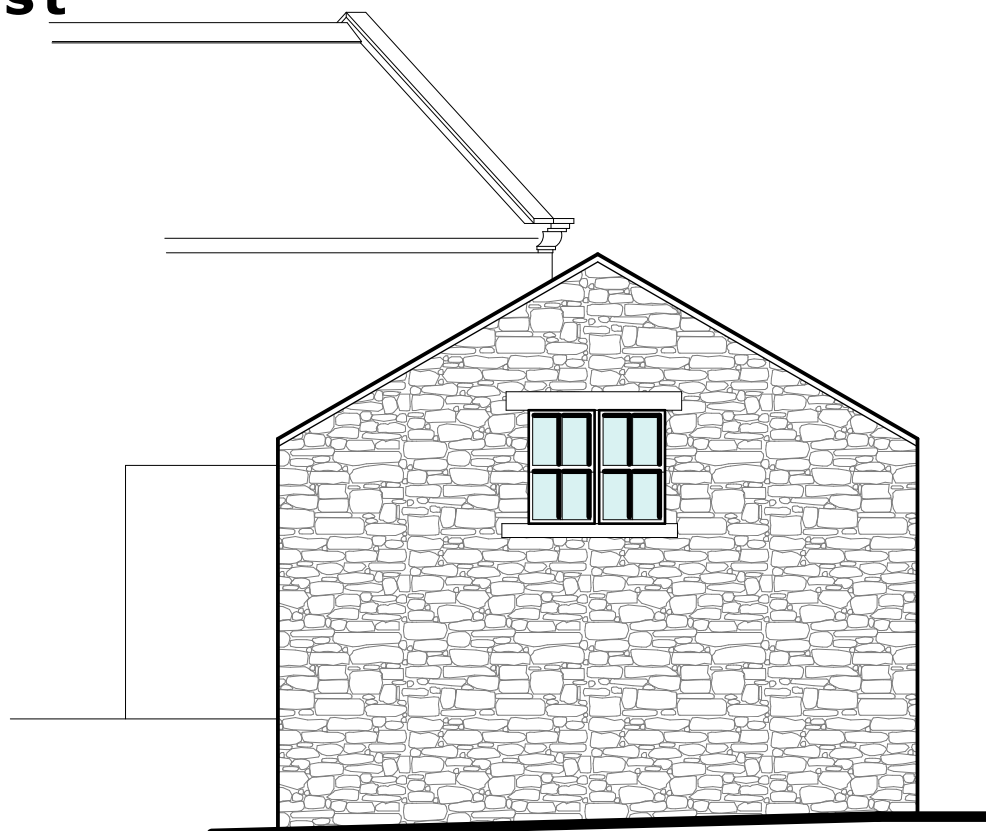

south east

proposed barn elevations

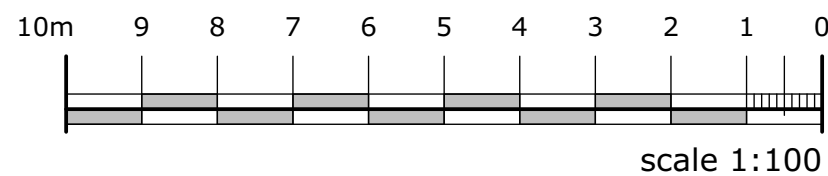

east elevation



campbelldriverpartnership
architects designers surveyors

client: mr t preston

project: painley farm
gisburn lancashire

sheet: proposed lower ground floor

dwg no: 16.149	005	A
----------------	-----	---

scale: 1:100 @ A1
date: 17.03.17
drawn: cn
capricorn park
blakewater road
blackburn bb1 5qr
t: 01254 297700

email: design@cdparchitects.co.uk