


SCALE: 1:50




WEST ELEVATION

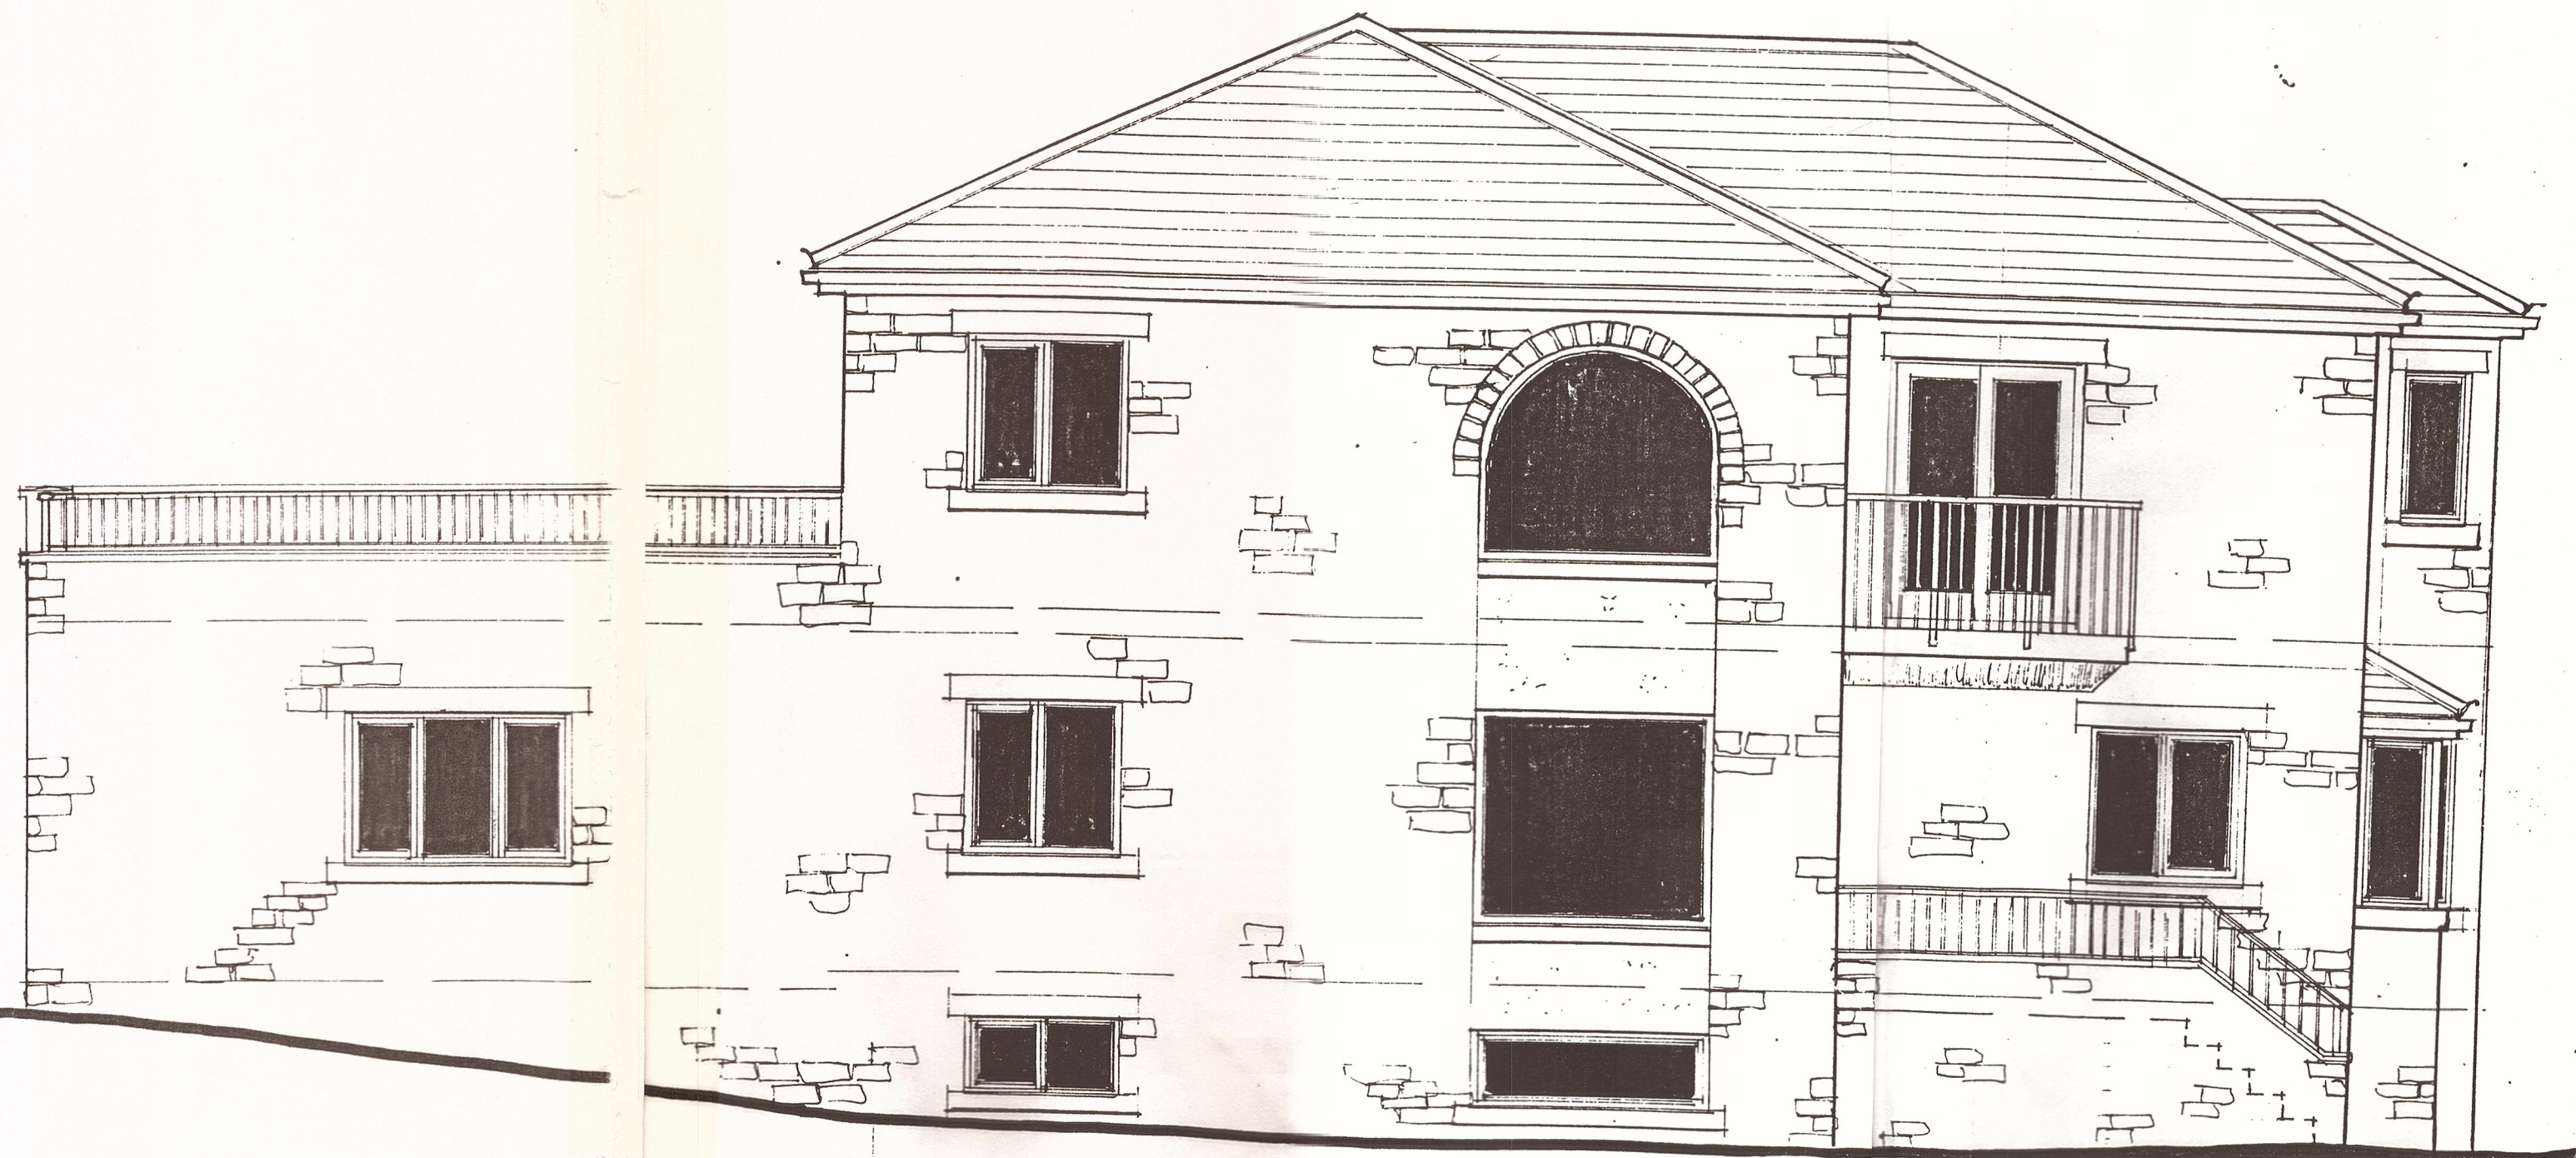

NORTH ELEVATION

NORTH ELEVATION

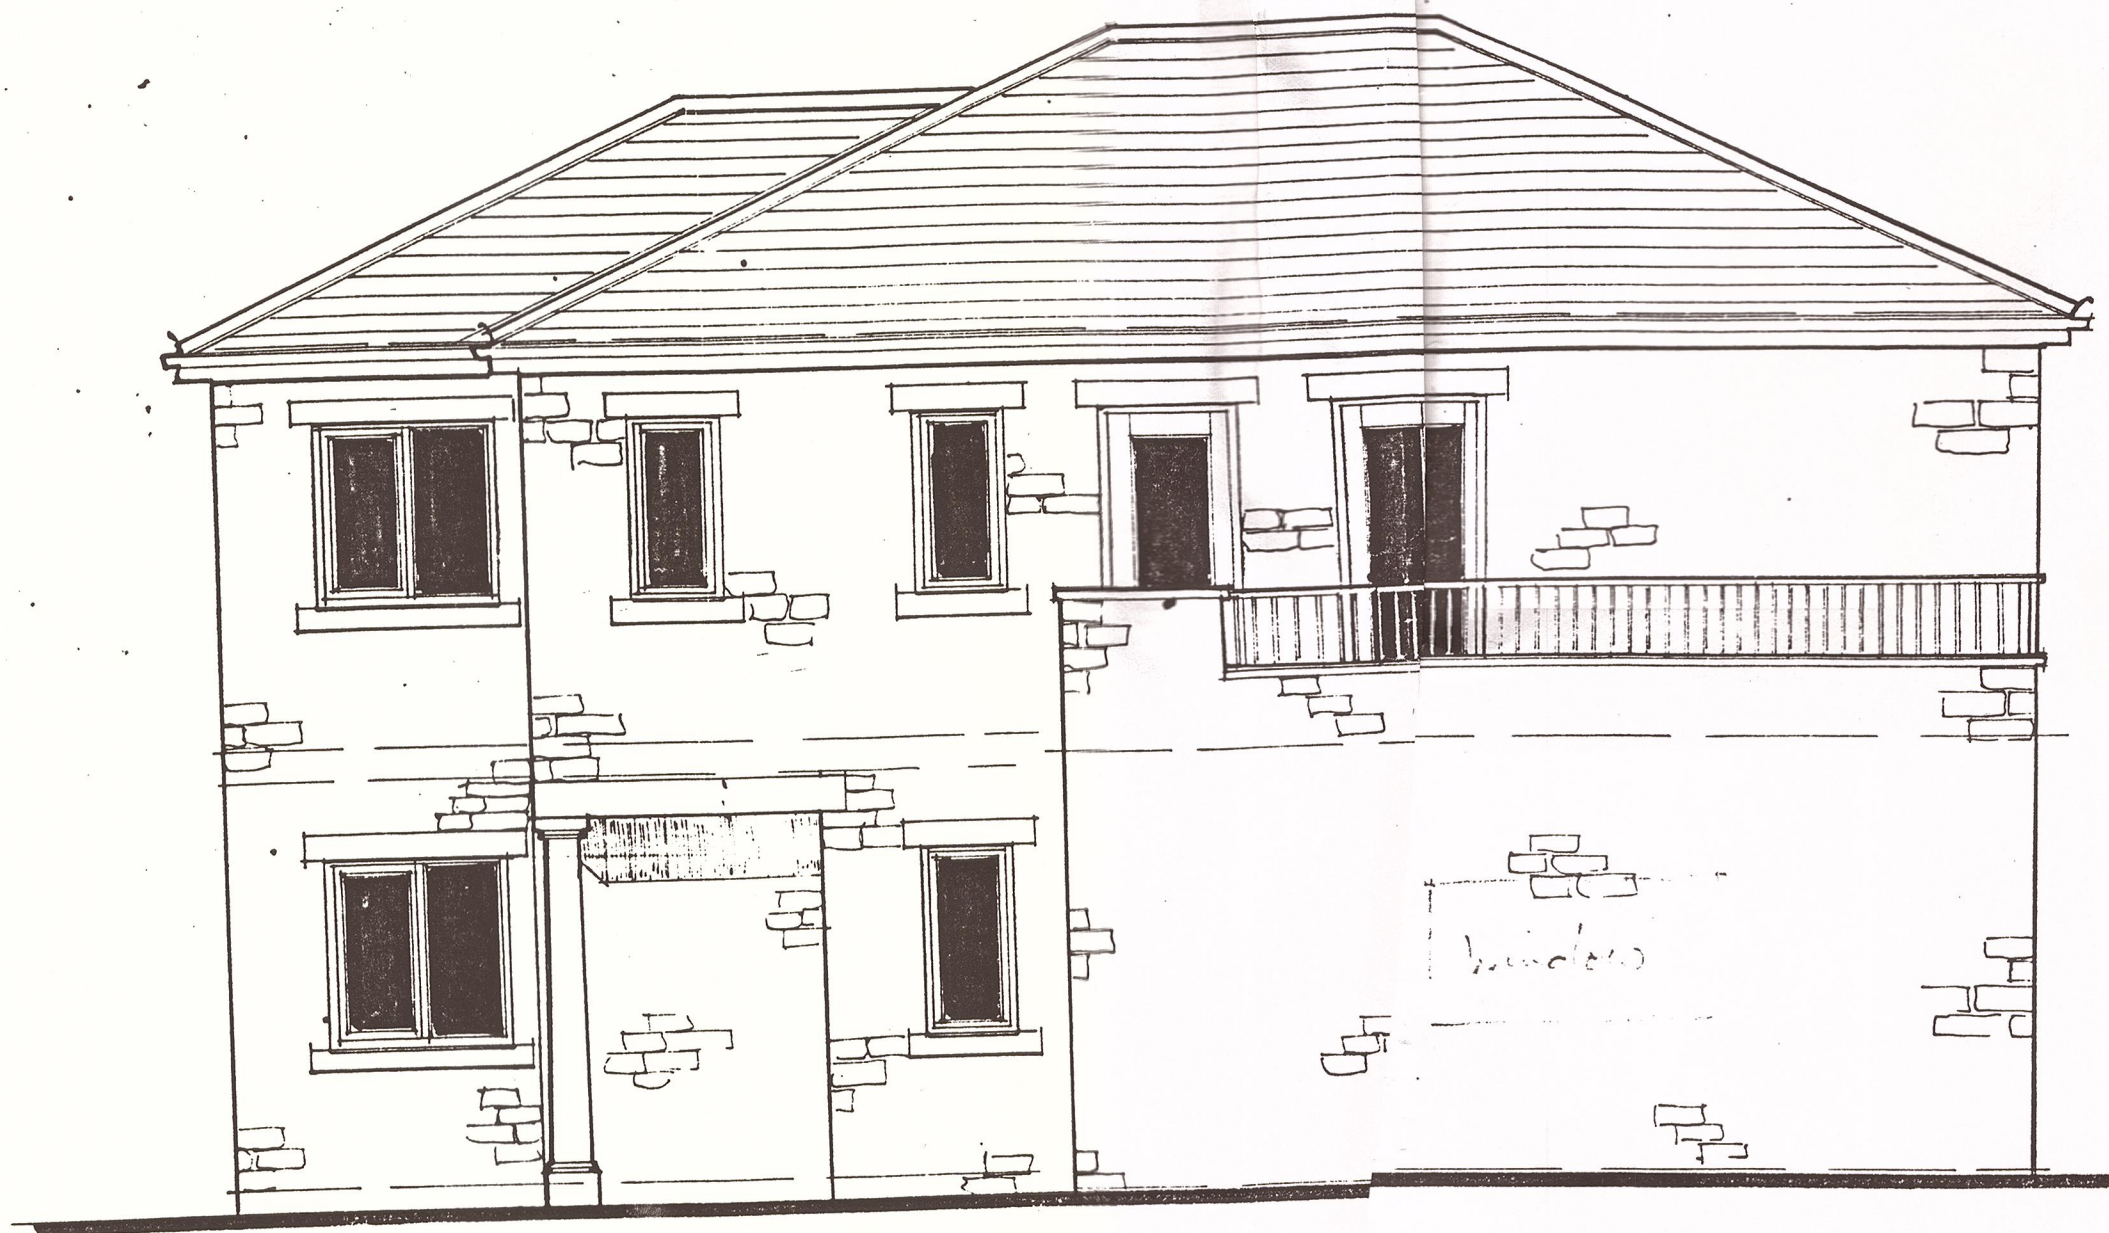

• EAST ELEVATION •



• SOUTH ELEVATION.

SOUTH ELEVATION

SCALE: 1:50

LOCATION:
PLOT 10,
WEAVERS CROFT,
OFF WHALLEY NEW ROAD
BILKINGTON,
BLACKBURN, LANCs..

CLIENT: MR & MRS. E. CONSTANTINE

PROJECT:
PROPOSED DETACHED
DWELLING AND ATTACHE
DOUBLE GARAGE.

3 97 0280 B

SCALE: 1:50.

[illegible]

NOTES APPROVED 15 JULY 1997

EXTERNAL FINISHES:

WALLS: BUFF ART STONE TO APPROX. OF LOCAL PLANNING AUTHORITY.

ROOF : ANNANDALE OR OTHER APPROVED ROOF TYPES IN STATE GREEN WITH MATING ANGLES RIDGES AND HIP.

R. W. GOODS : IN BLACK OR
BROWN U.P.V. & SQUARELINE
SECTION.

WINDOWS: TO BE DOUBLE
GLAZED IN TIMBER OR U.P.V.C
CASEMENTS

Doors : addtio windows with
garage doors off G.R.P.
mouldings in white or
brown.

SCALE: 1:50

DRAWING NO 96/003/02

JOHN ELLIS ASSOCIATES,
BUILDING SURVEYORS,
52 FAIRFIELD DRIVE,
CLITHEROE,
LANCASHIRE,
BB7 2PE.
TEL: 01200 422542

ATES, 