


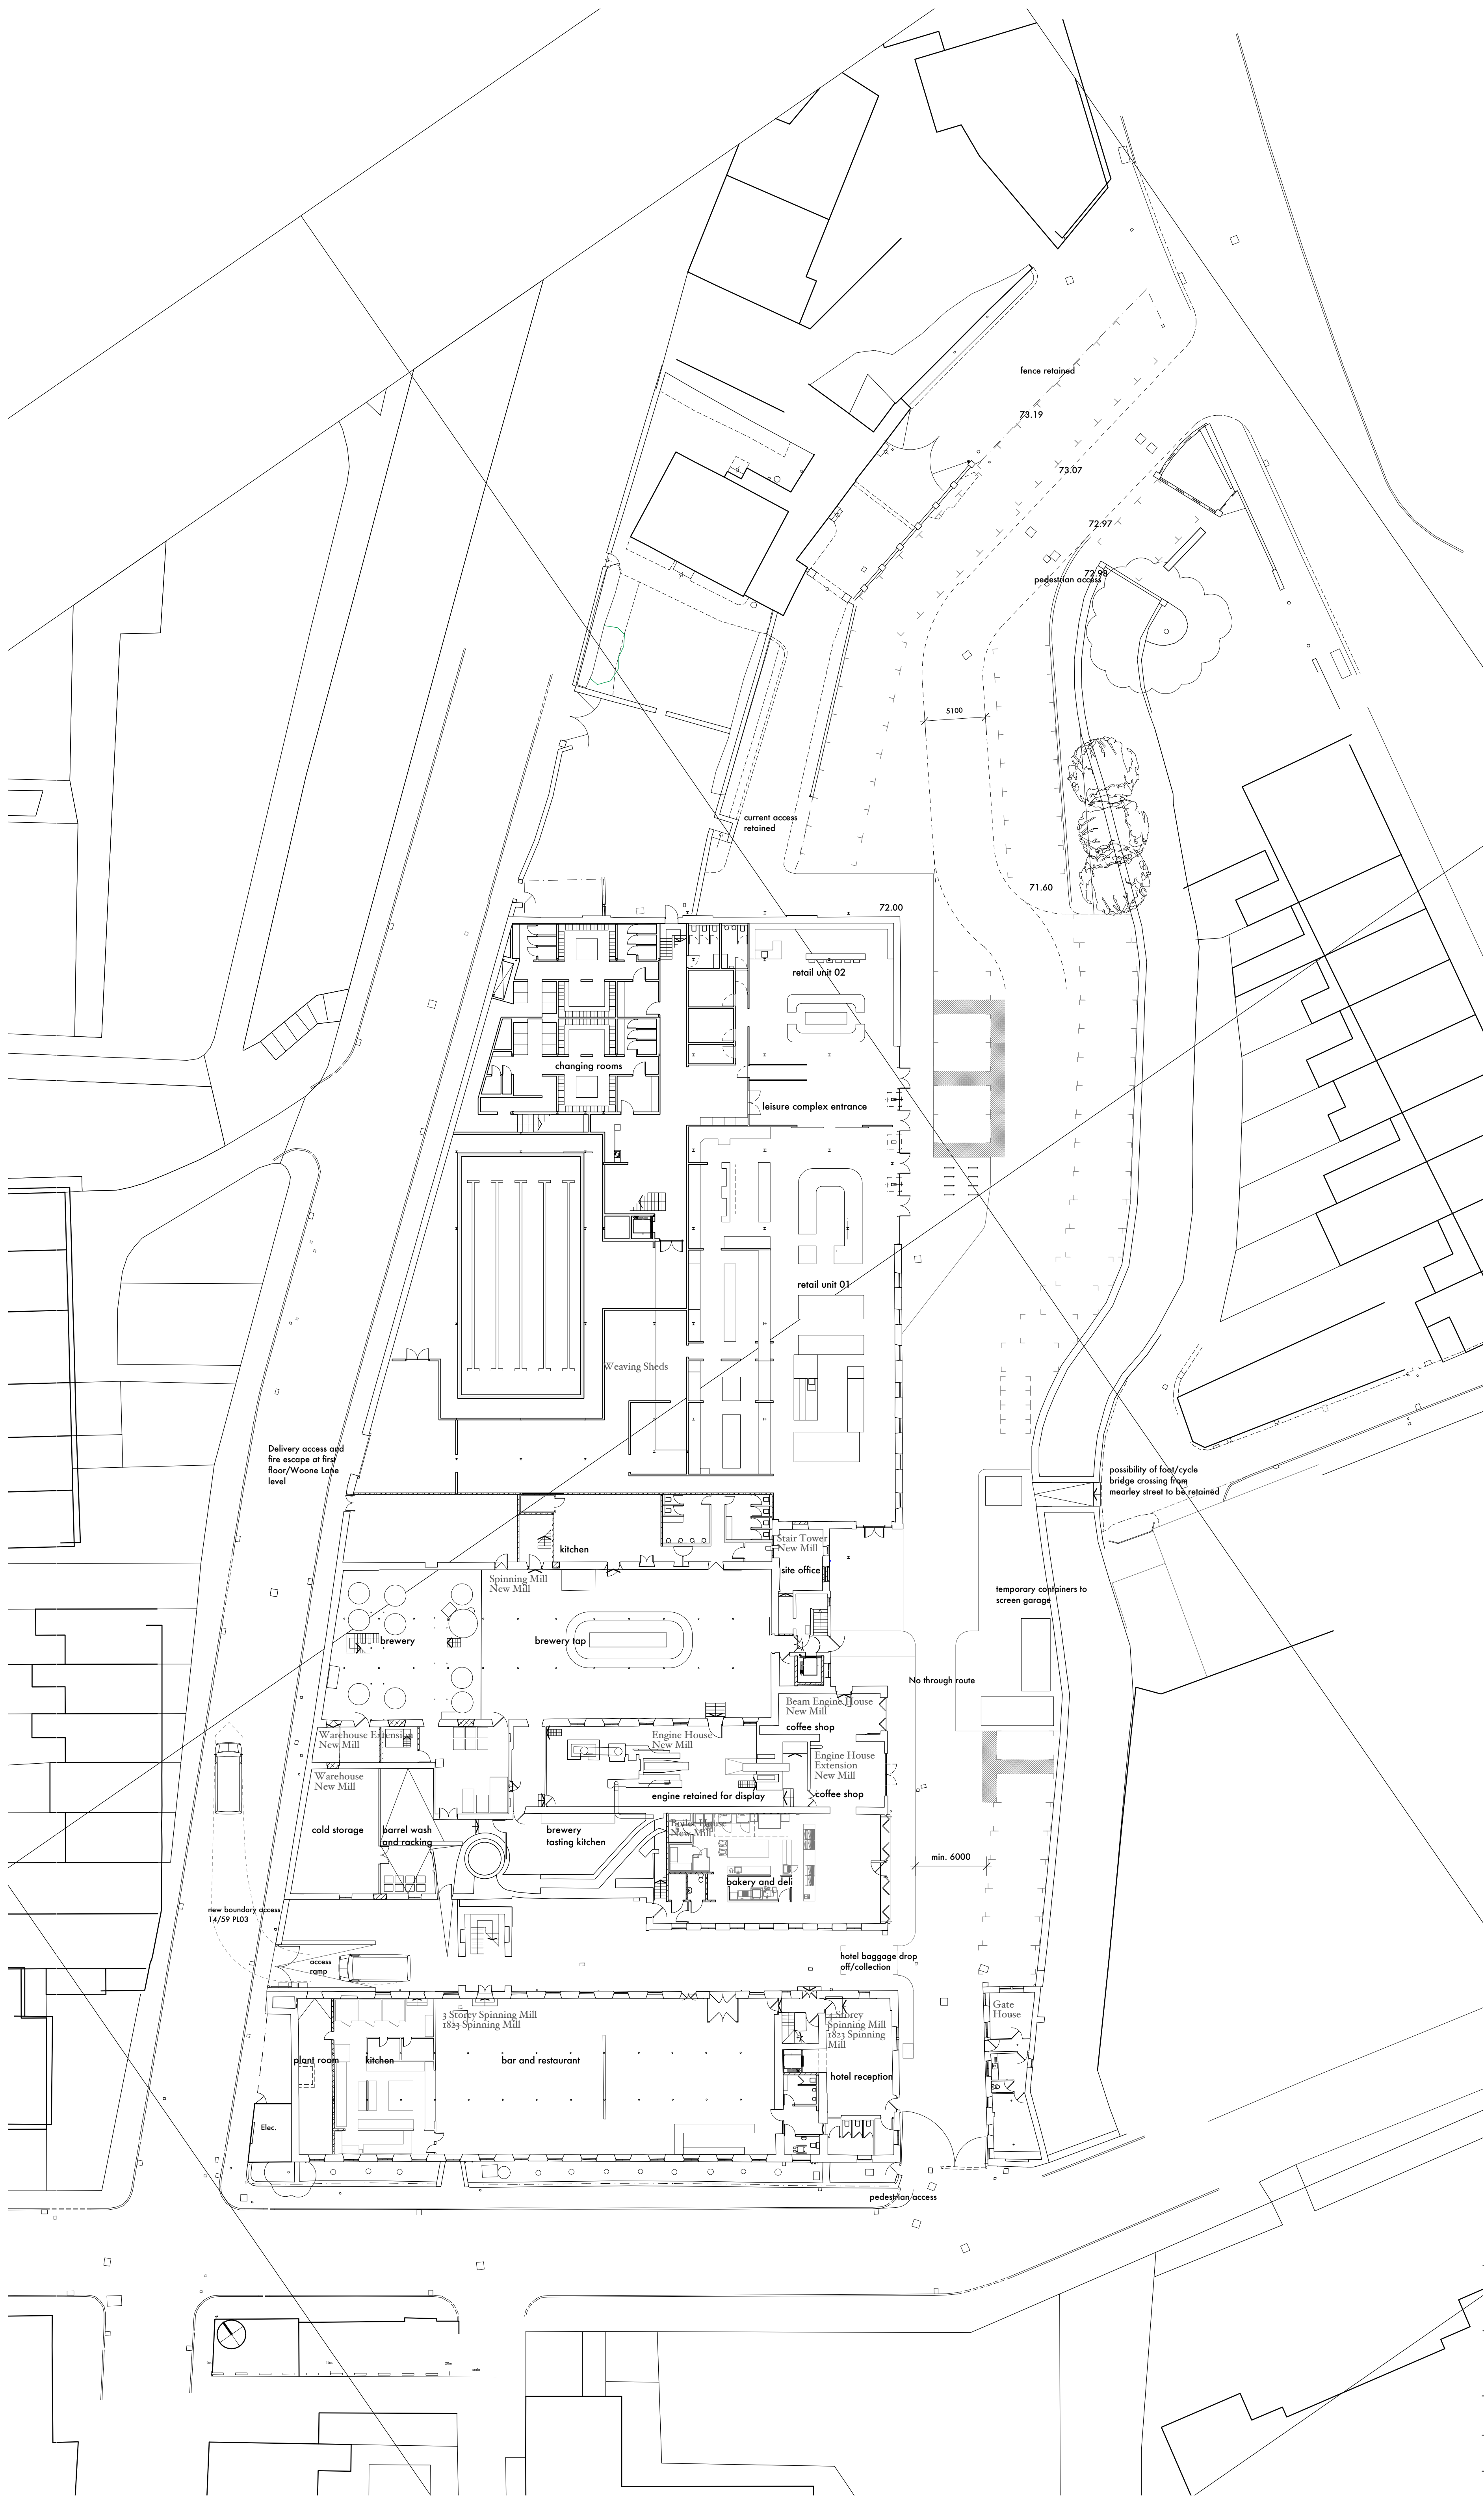

- G Issued for variation of Planning Condition Application Mar 2017
F Annotation added to provide more detail on highway layout Mar 2016
E Annotation amended Mar 2016
D Mearley street access changed to foot/cycle bridge, parking provision increased to 40 spaces Feb 2016
C Twelve additional parking spaces and cycle/motorcycle boys added Jan 2016
B Issued for Planning and Listed Building Approval Nov 2015
A Issued for Information Sept 2015

stanton andrews
architects

44 york street
clitheroe
BB7 2DL

t 01200 444490
e mail@stantonandrews.co.uk
w stantonandrews.co.uk

Emporia Leisure Limited
Holmes Mill

Holmes Mill
Proposed Site Plan

drg.no. 14/59 PL01 rev. G

drawn. cs date. dec 2016 scale. 1 to 250 @A1