



NOTES:
 1: Do not scale this drawing, use figured dimensions only 2: The Contractor, Sub Contractor or specialist supplier are responsible for confirming site dimensions prior to fabrication 3: Any dimensional discrepancies are to be reported to the Architect immediately

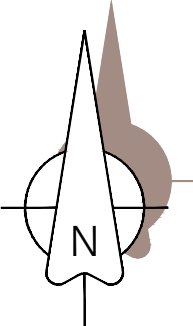

Ordnance Survey, (c) Crown Copyright 2016. All rights reserved. Licence number 100022432

Location Plan 1:2500

 

Site & roof plans 1:500



Proposed Conversion







Barn No. 1
 Mr M Hayhurst
 Wheatley Farm Four Acre Lane PR3 2TD

Existing Site & Location Plan


DATE August 2016

JOB NO. 2867
 DRAWING NO. 100
 REVISION
 SCALE Shown @ A3

NOTES:
 1: Do not scale this drawing, use figured dimensions only 2: The Contractor, Sub Contractor or specialist supplier are responsible for confirming site dimensions prior to fabrication 3: Any dimensional discrepancies are to be reported to the Architect immediately

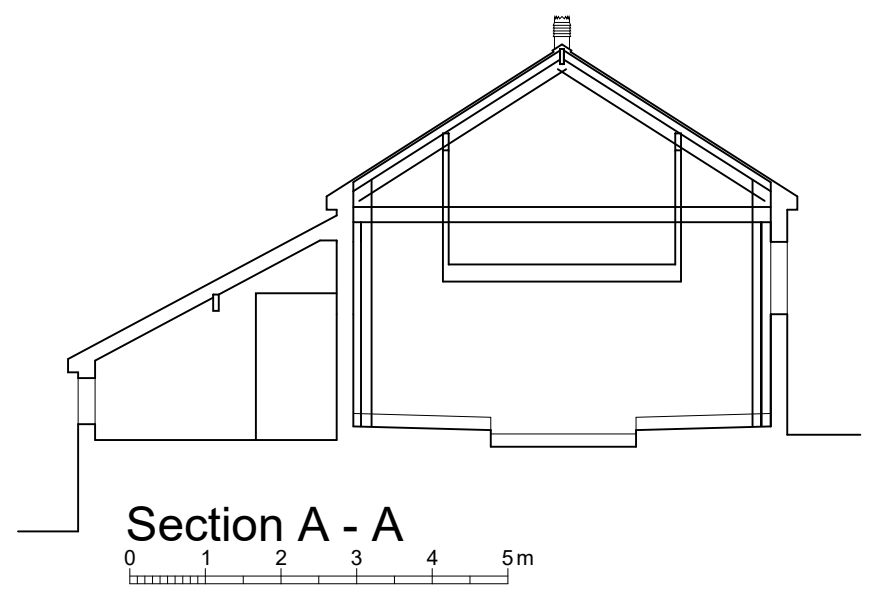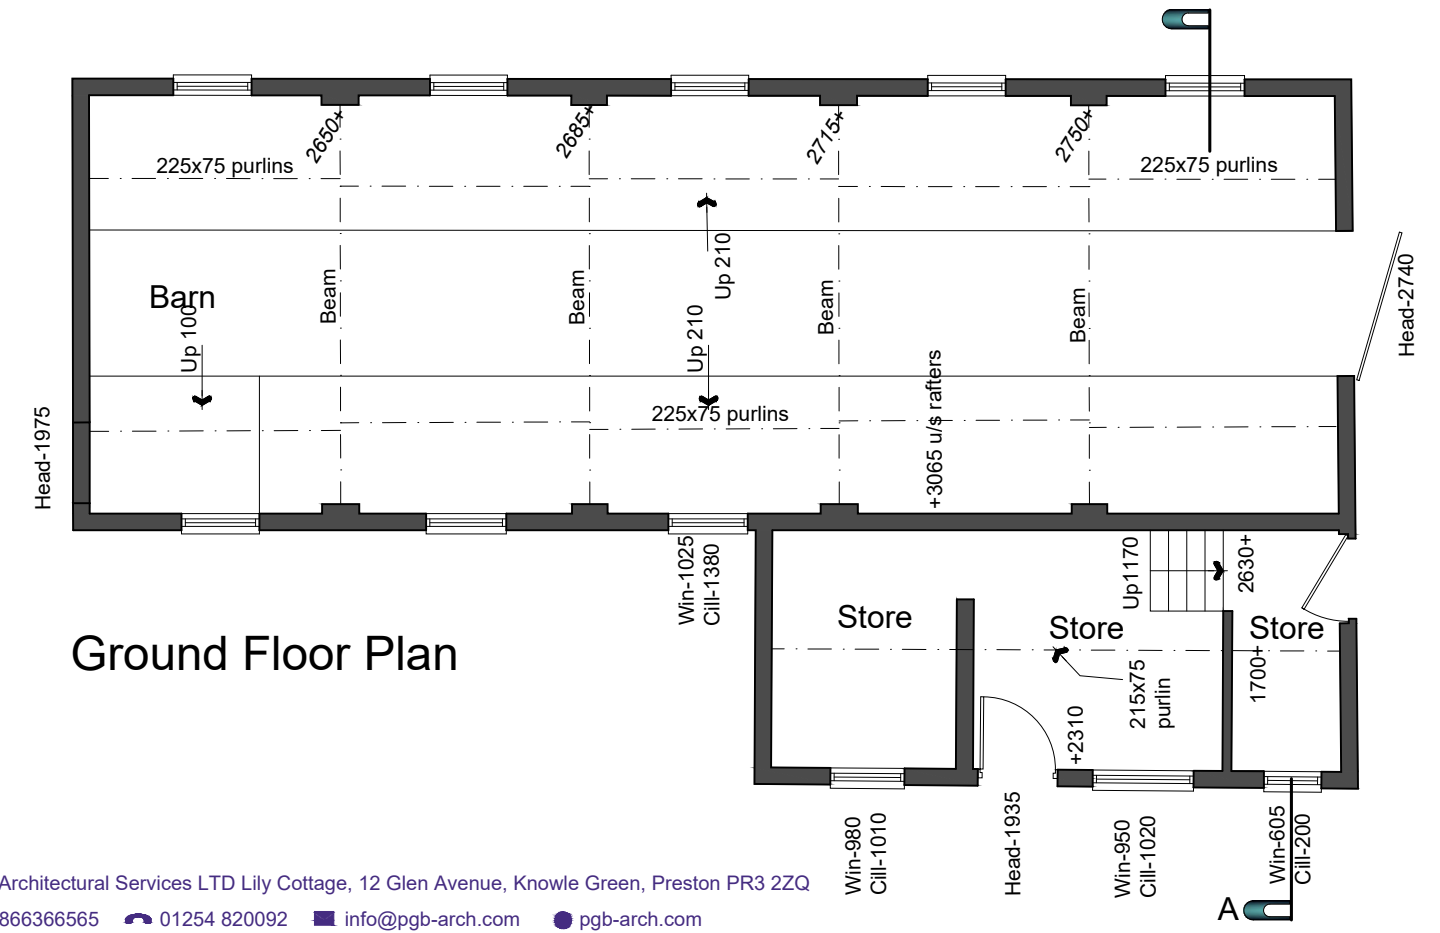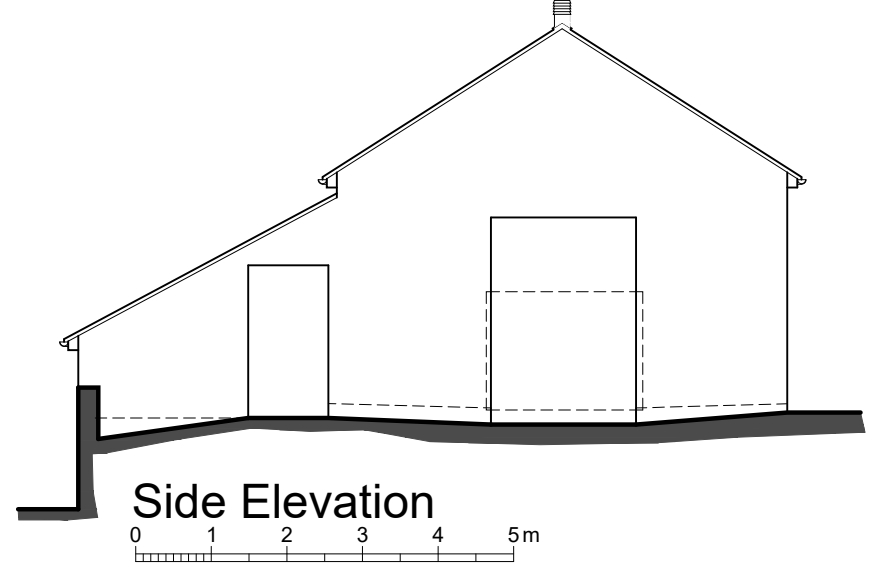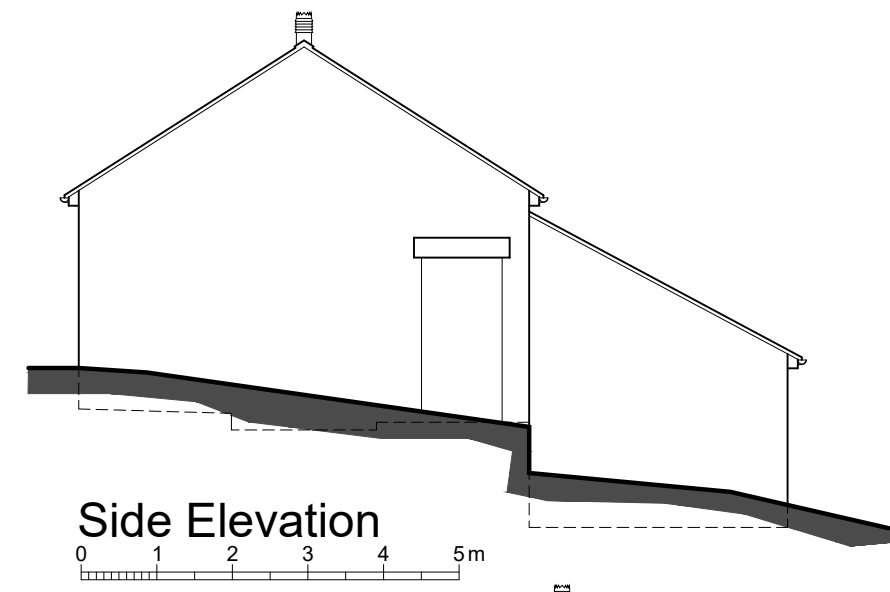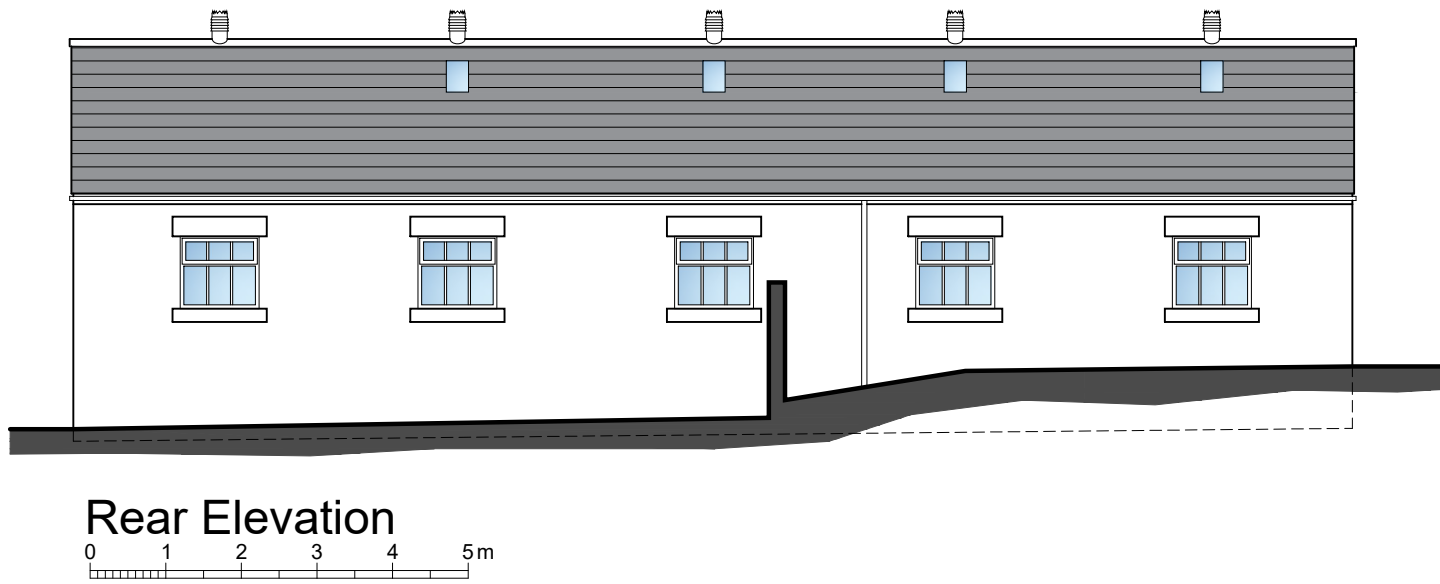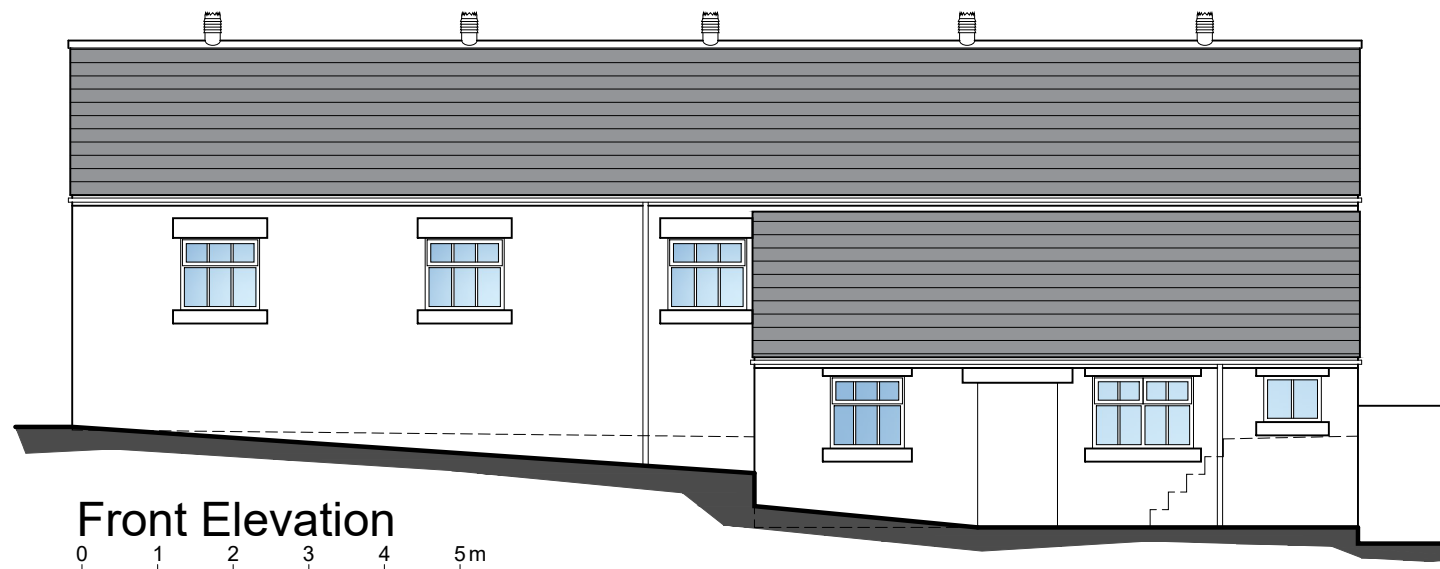

NOTES:
 1: Do not scale this drawing, use figured dimensions only 2: The Contractor, Sub Contractor or specialist supplier are responsible for confirming site dimensions prior to fabrication 3: Any dimensional discrepancies are to be reported to the Architect immediately

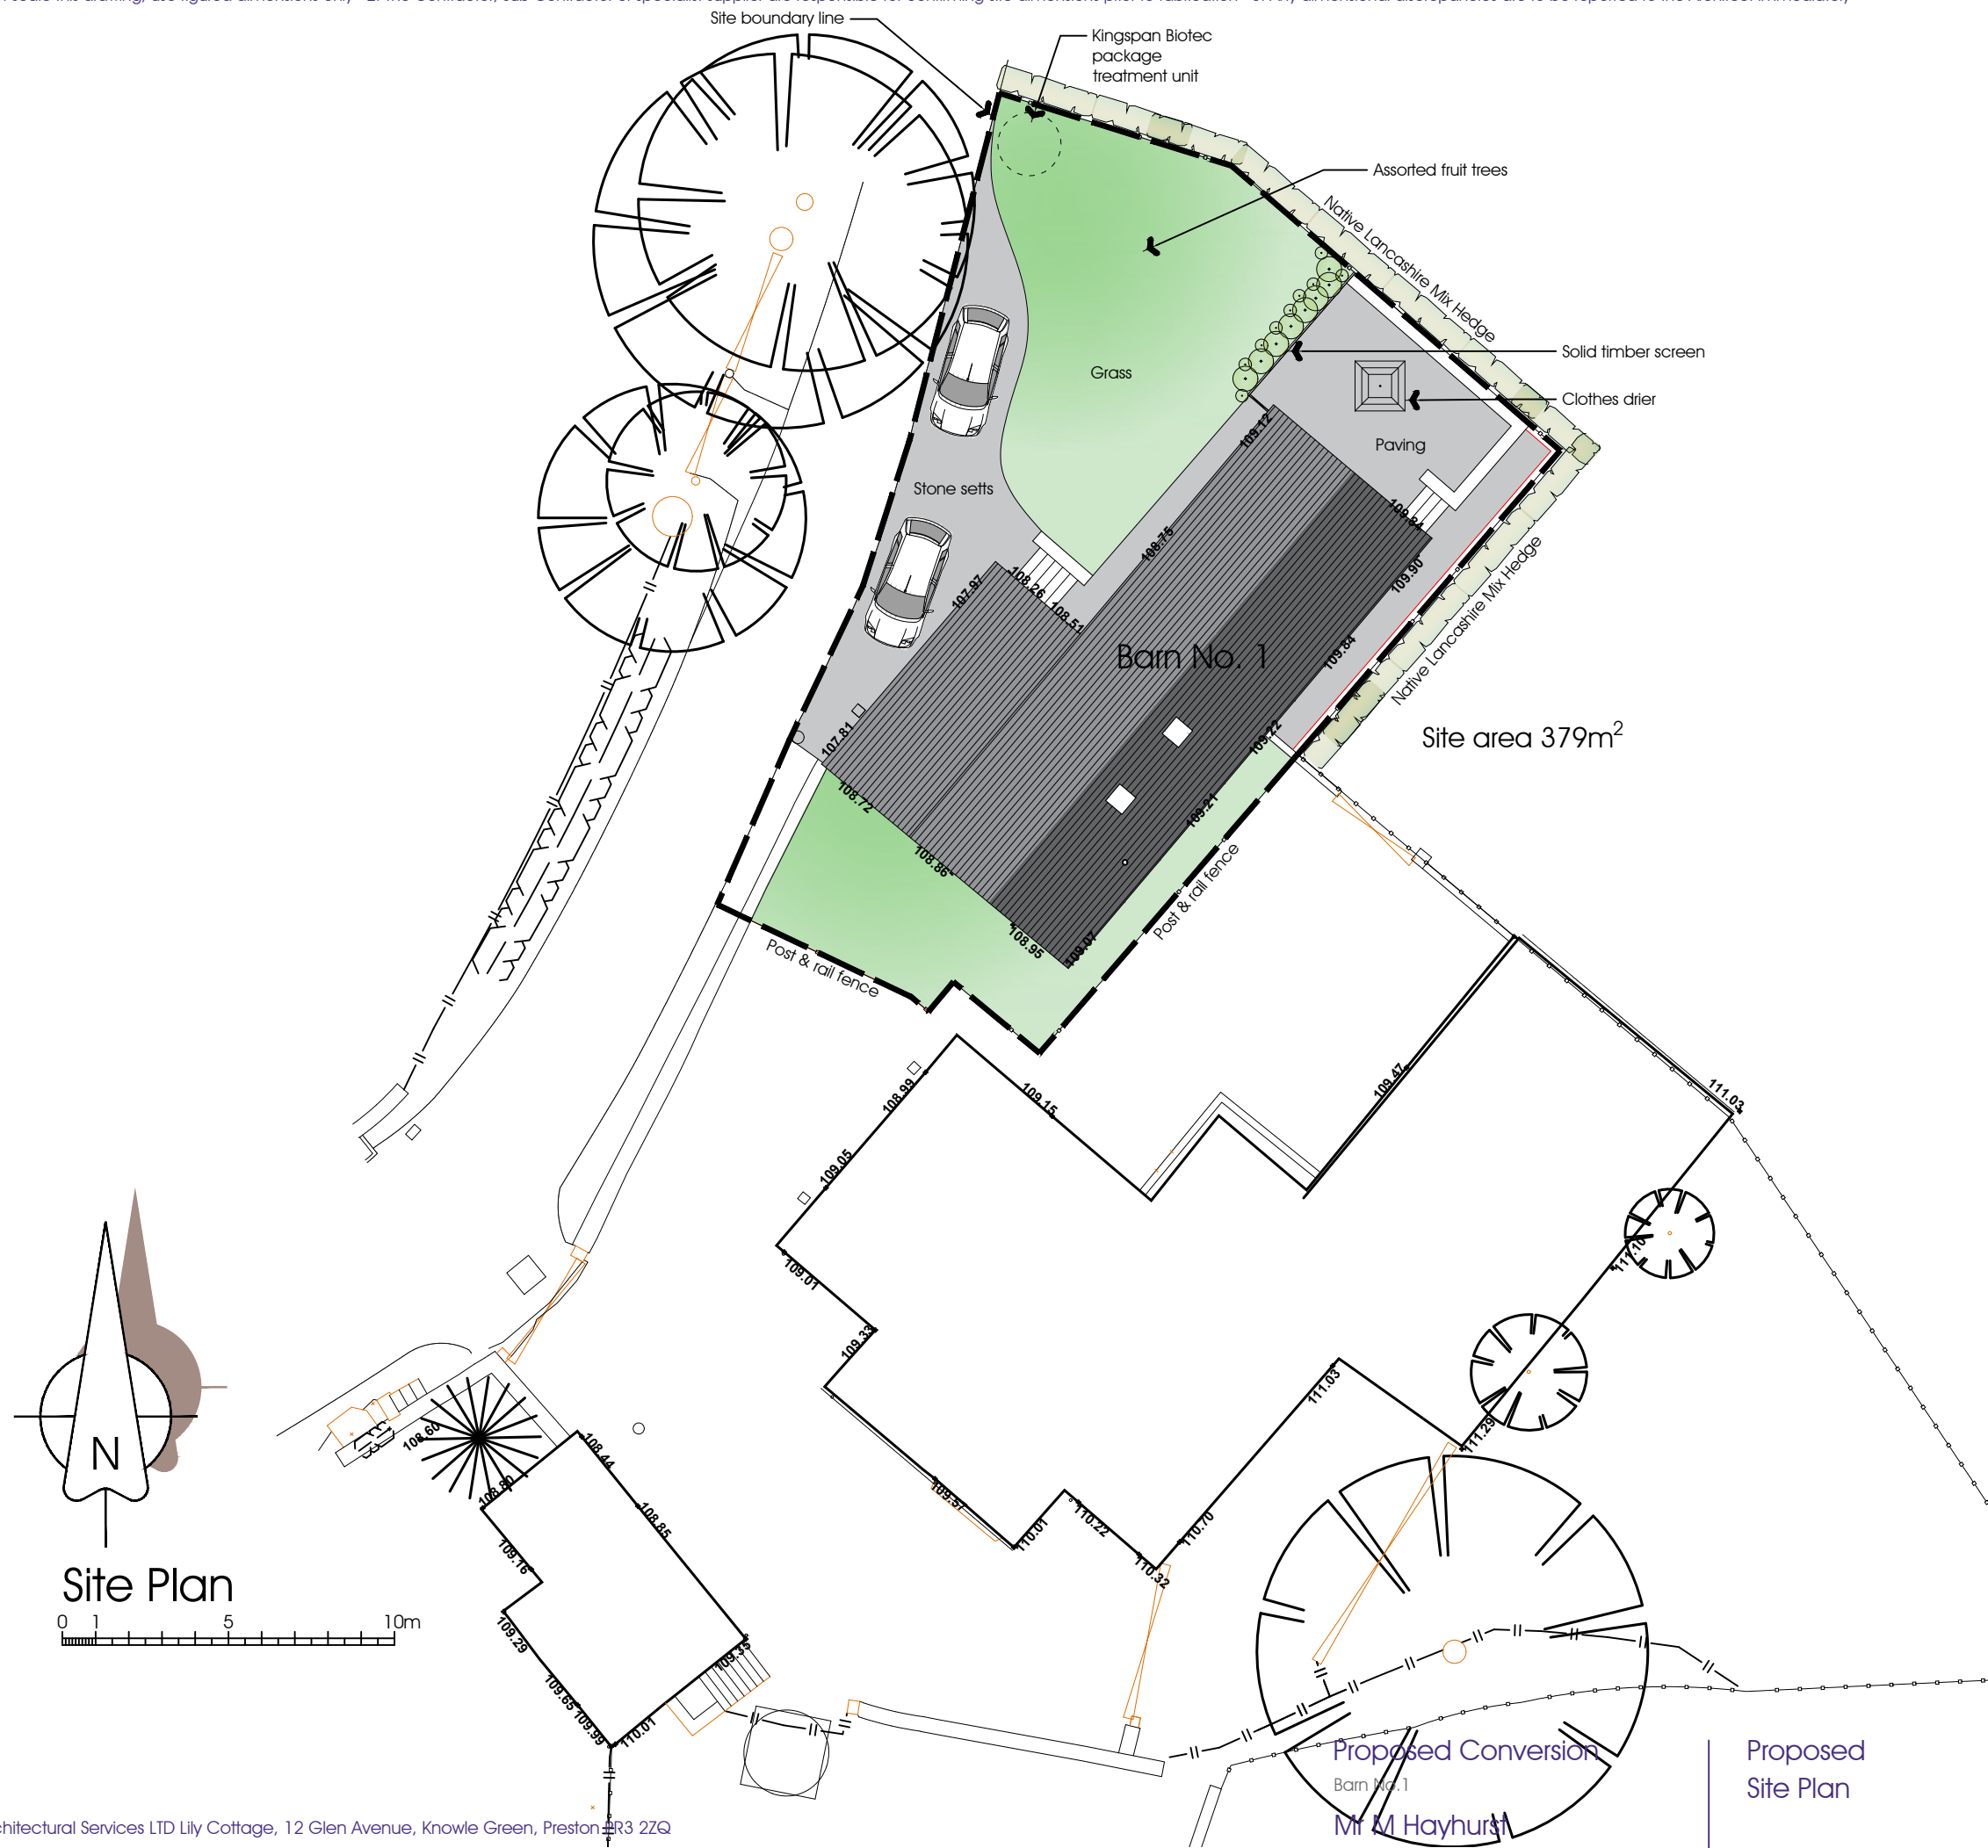

Site Plan

0 1 5 10m

Proposed Conversion

Barn No. 1

Mr M Hayhurst

Wheatley Farm Four Acre Lane PR3 2TD


Proposed Site Plan

DATE August 2016


JOB NO. 2867
 DRAWING NO. 120
 REVISION
 SCALE 1:200 @ A3



NOTES:
 1: Do not scale this drawing, use figured dimensions only 2: The Contractor, Sub Contractor or specialist supplier are responsible for confirming site dimensions prior to fabrication 3: Any dimensional discrepancies are to be reported to the Architect immediately

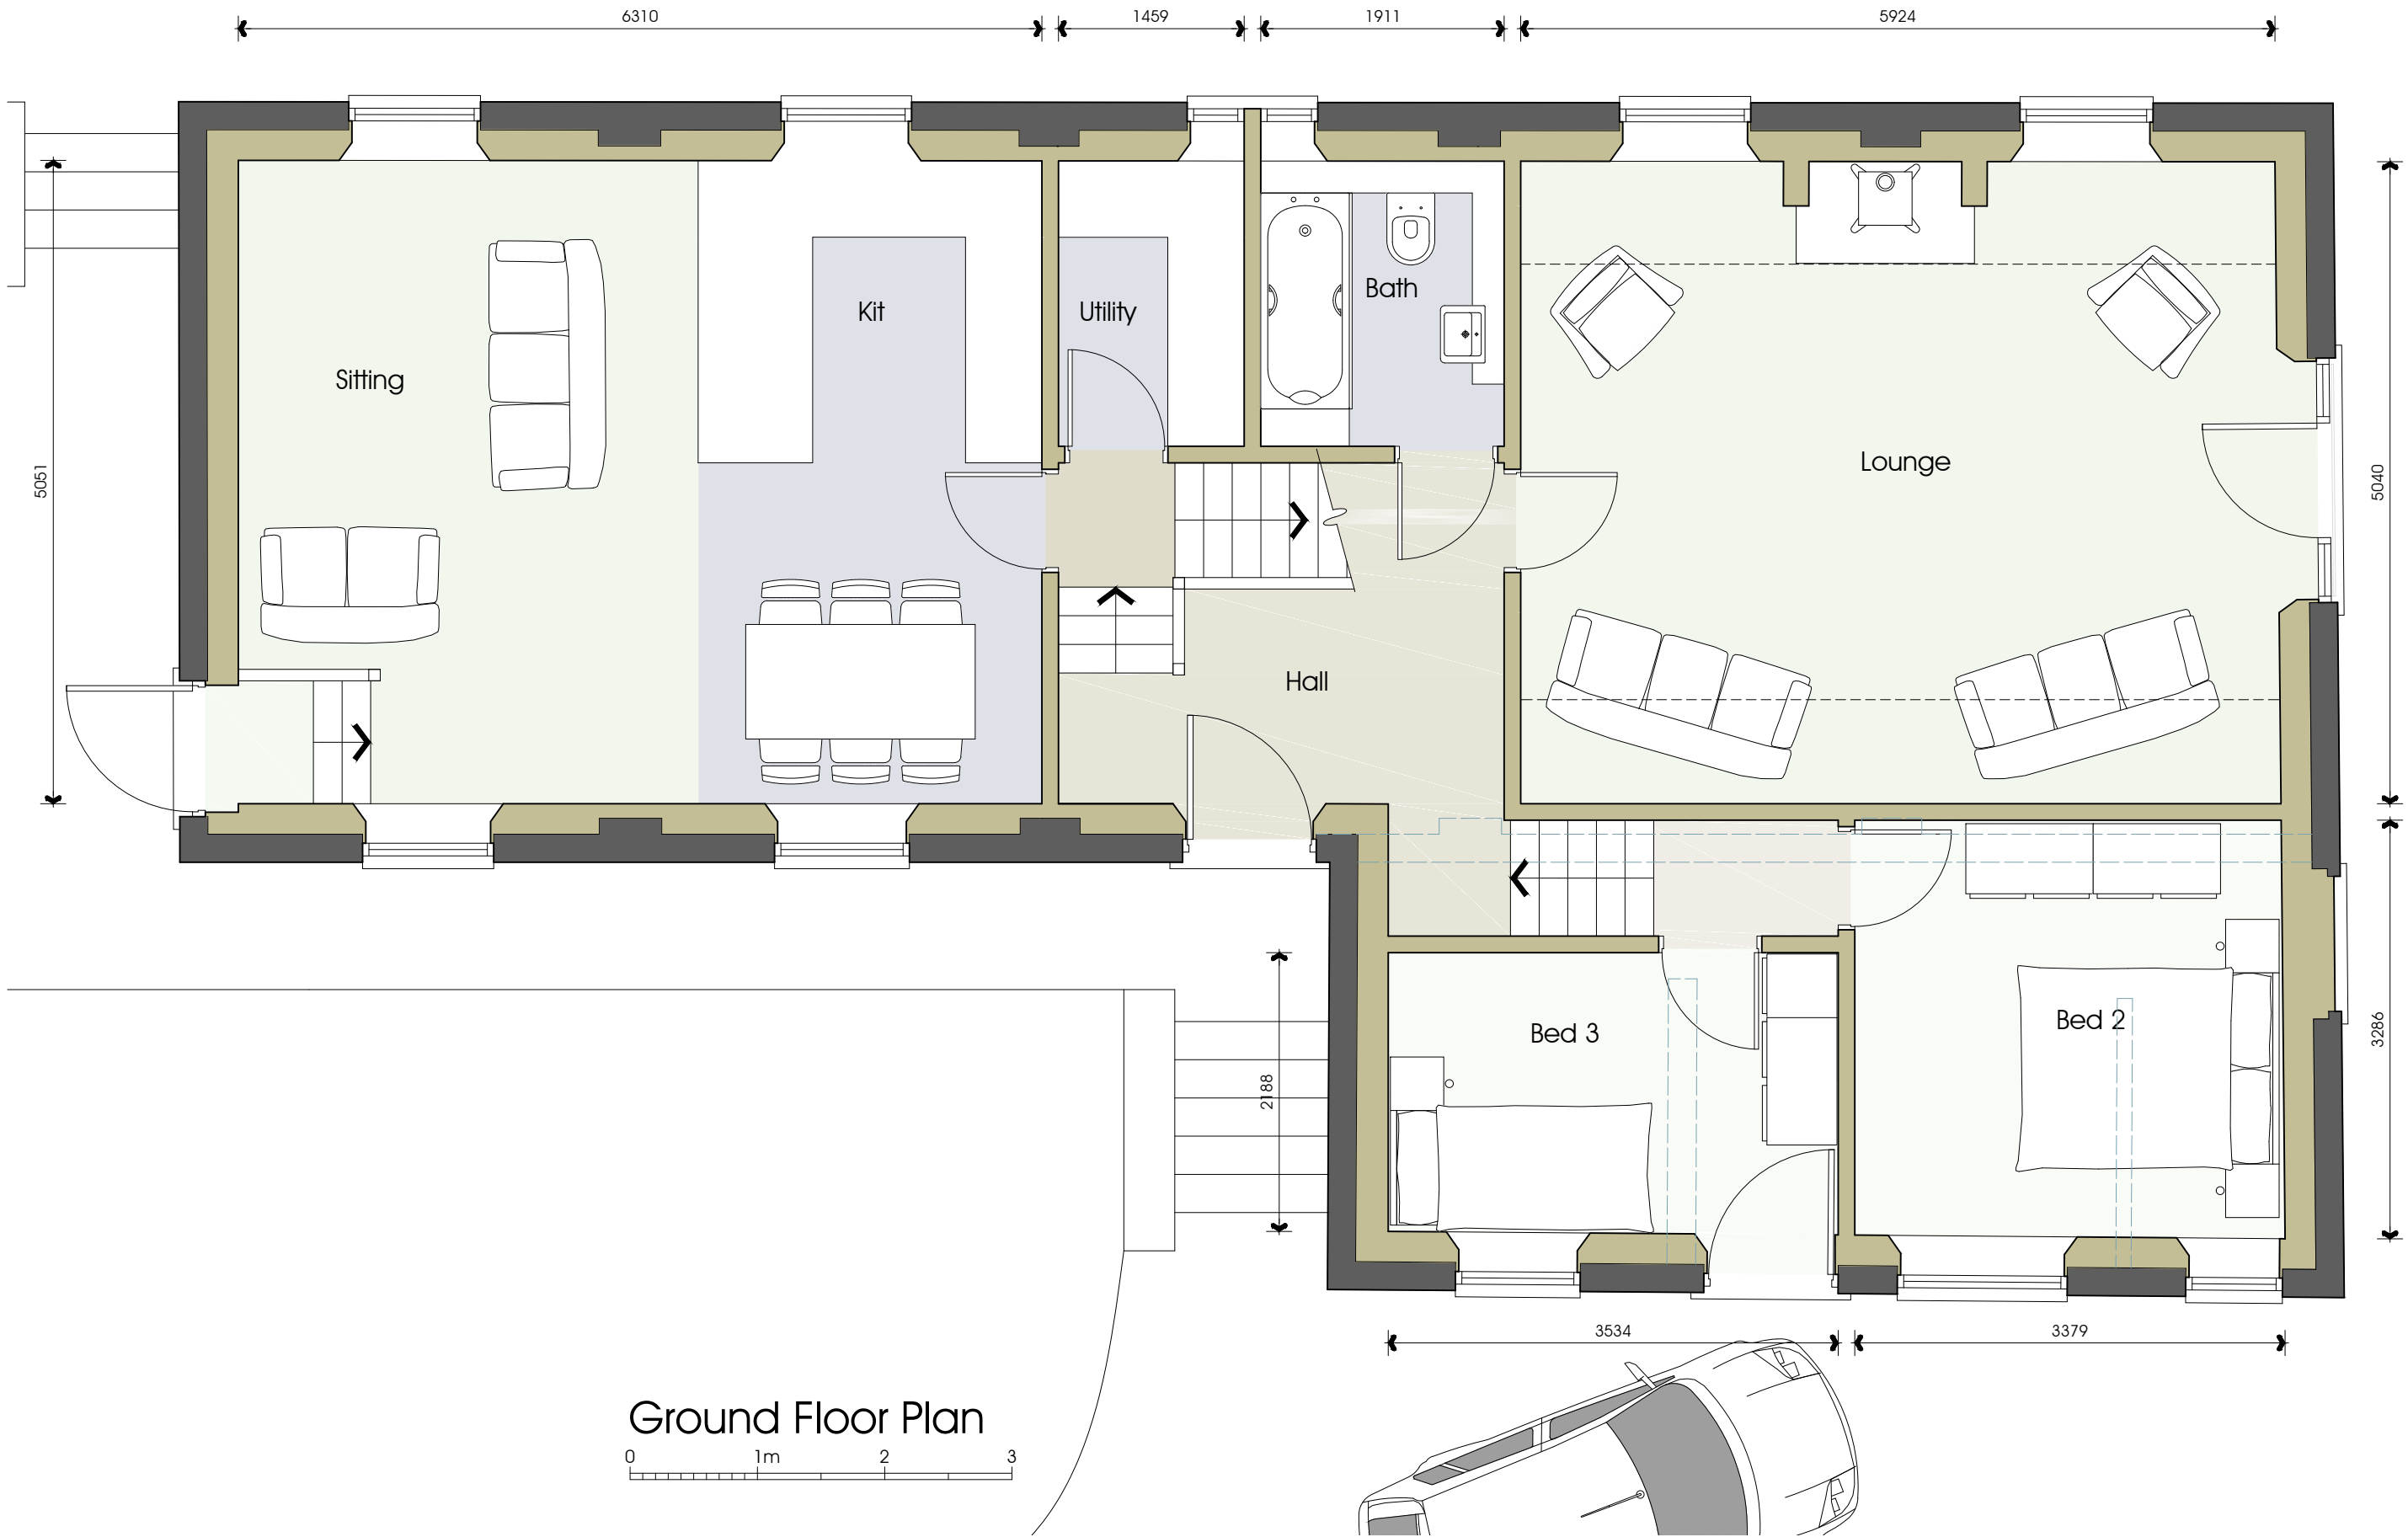

Ground Floor Plan

 

Proposed Conversion

Barn No.1

Mr M Hayhurst

Wheatley Farm Four Acre Lane PR3 2TD

Proposed

Ground Floor Plan

DATE August 2016


JOB NO. 2867

DRAWING NO. 130


REVISION

SCALE 1:50 @ A3

NOTES:
1: Do not scale this drawing, use figured dimensions only 2: The Contractor, Sub Contractor or specialist supplier are responsible for confirming site dimensions prior to fabrication 3: Any dimensional discrepancies are to be reported to the Architect immediately

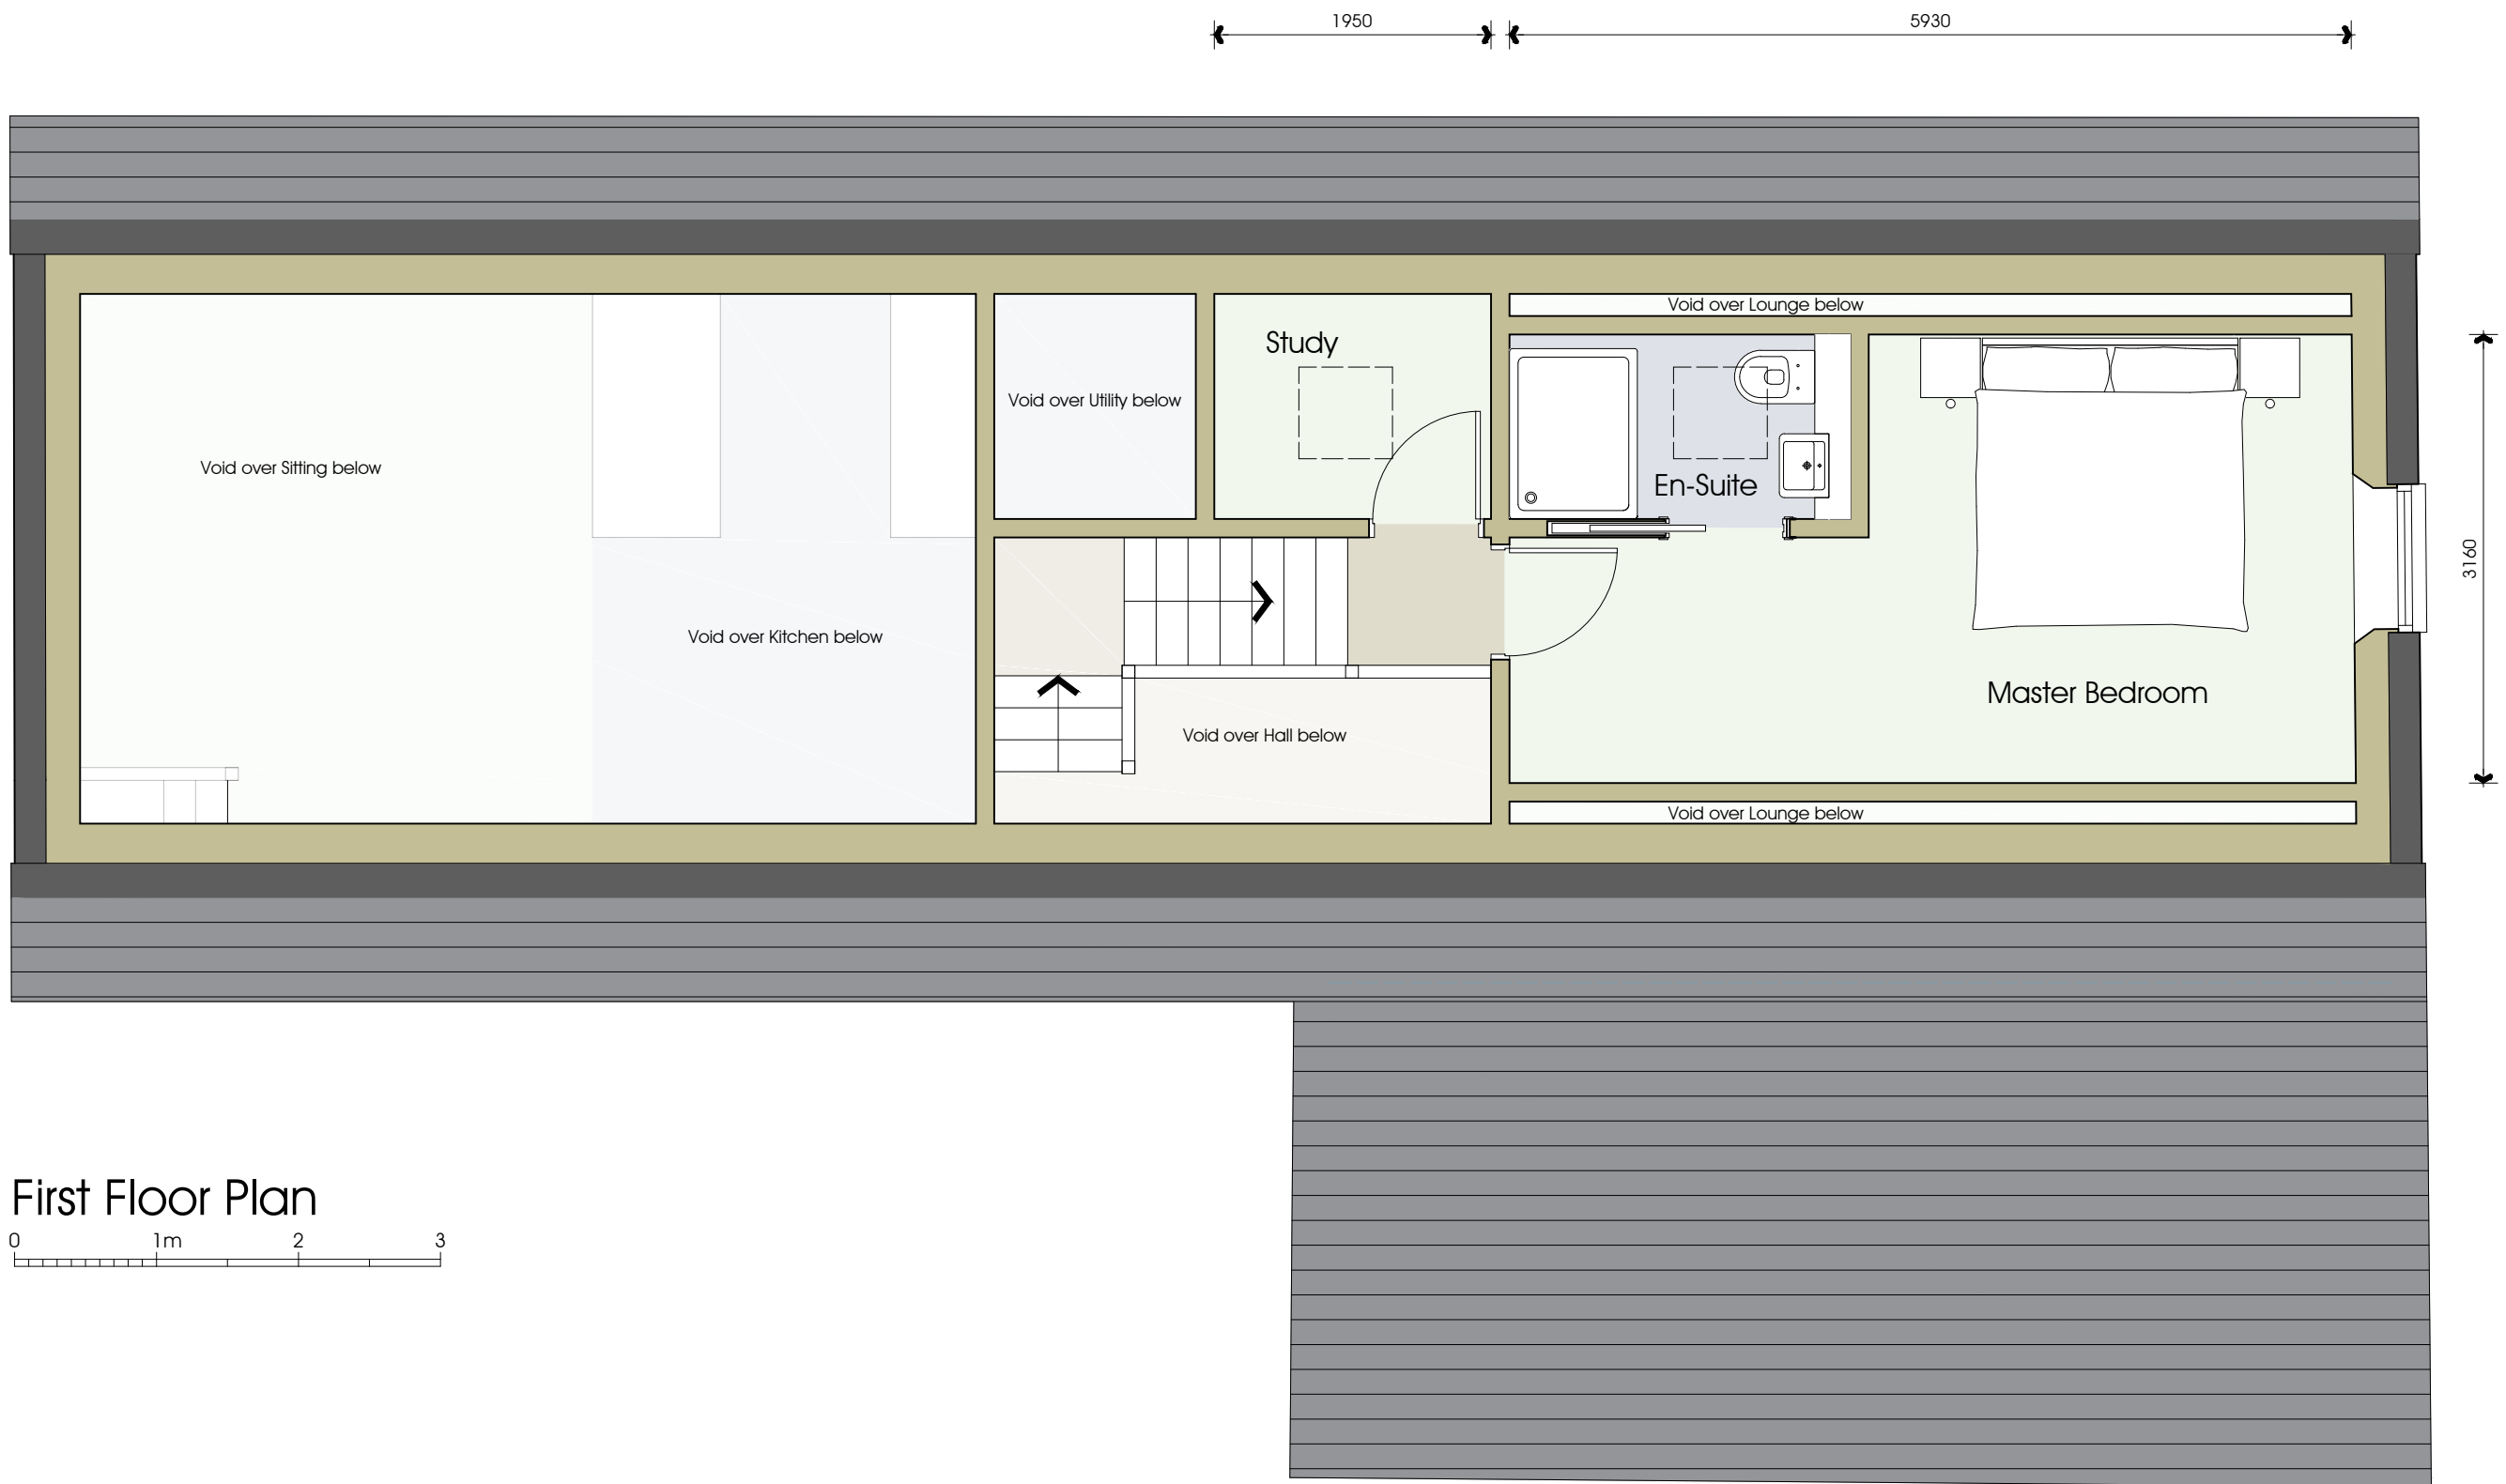


First Floor Plan

 




North West Elevation
 0 1 2 3 4 5m

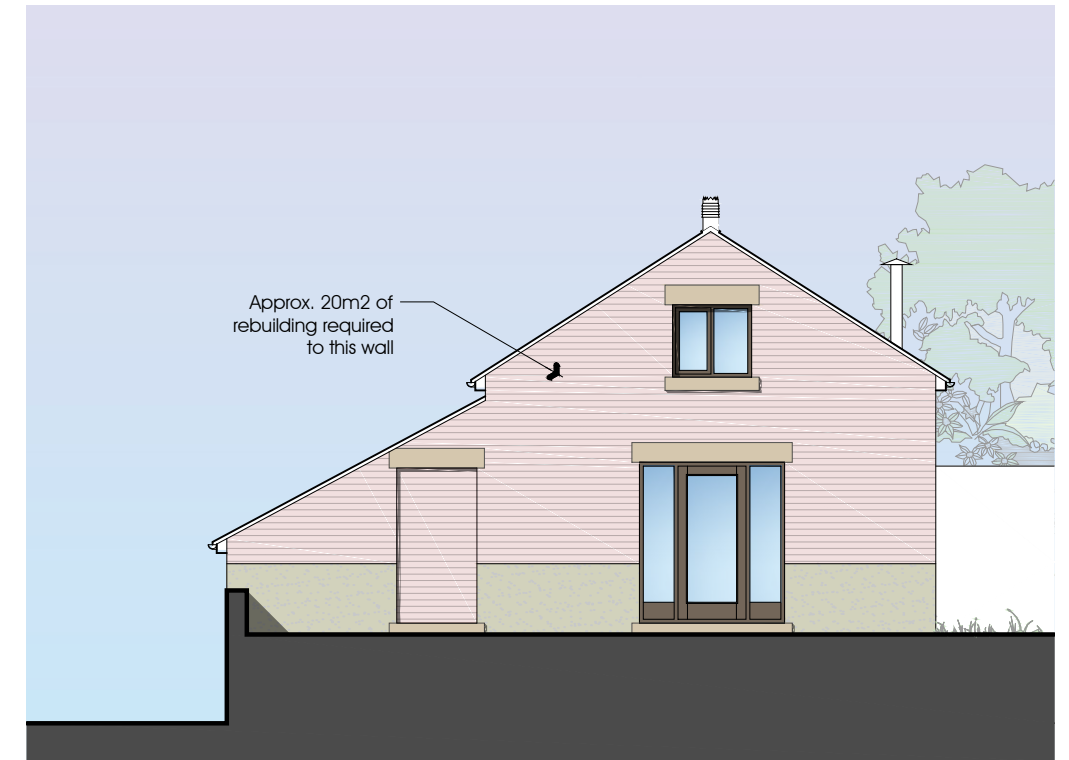

South West Elevation

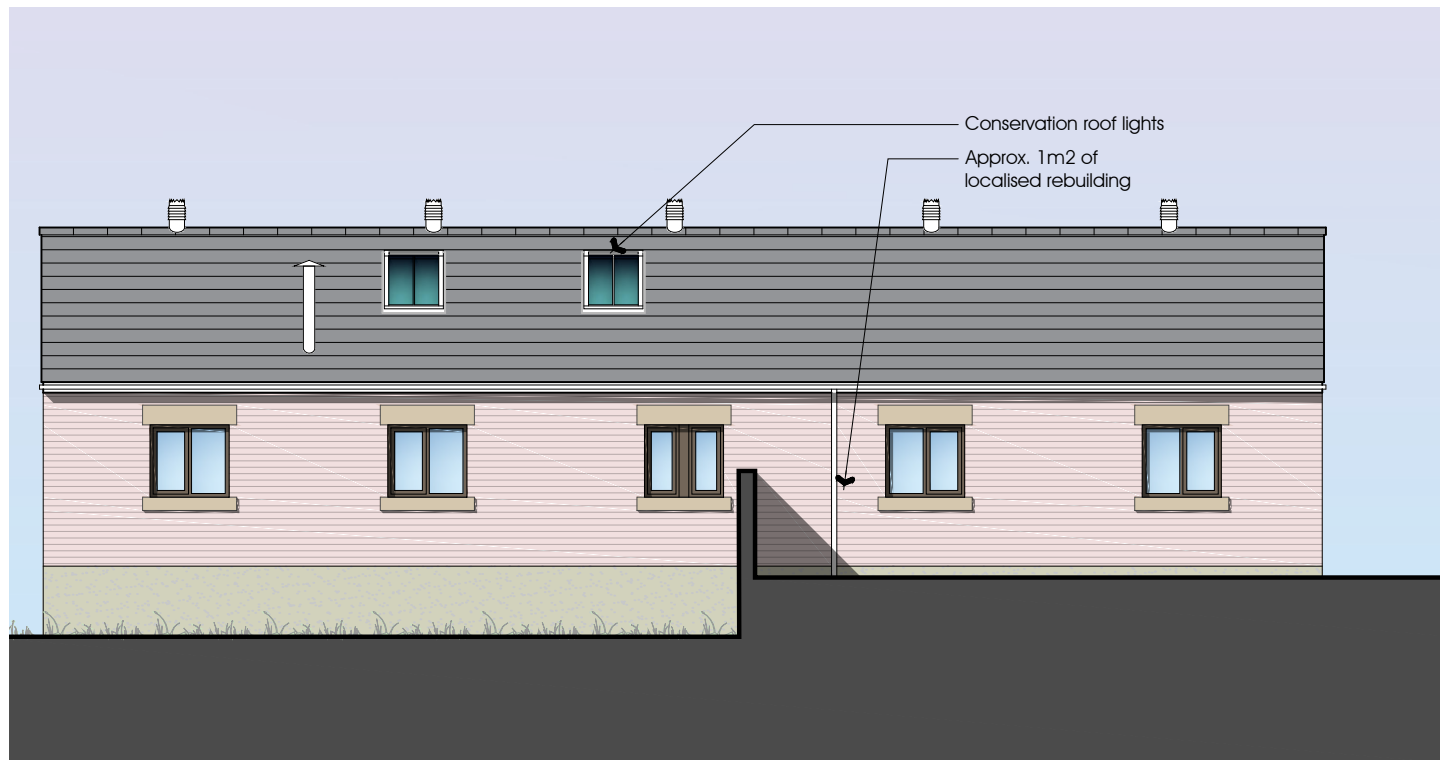

South East Elevation

Materials

Painted softwood Doors & windows
 Painted cast iron gutters and rainwater pipes
 Stone sets for vehicle access points and hardstandings



North East Elevation