

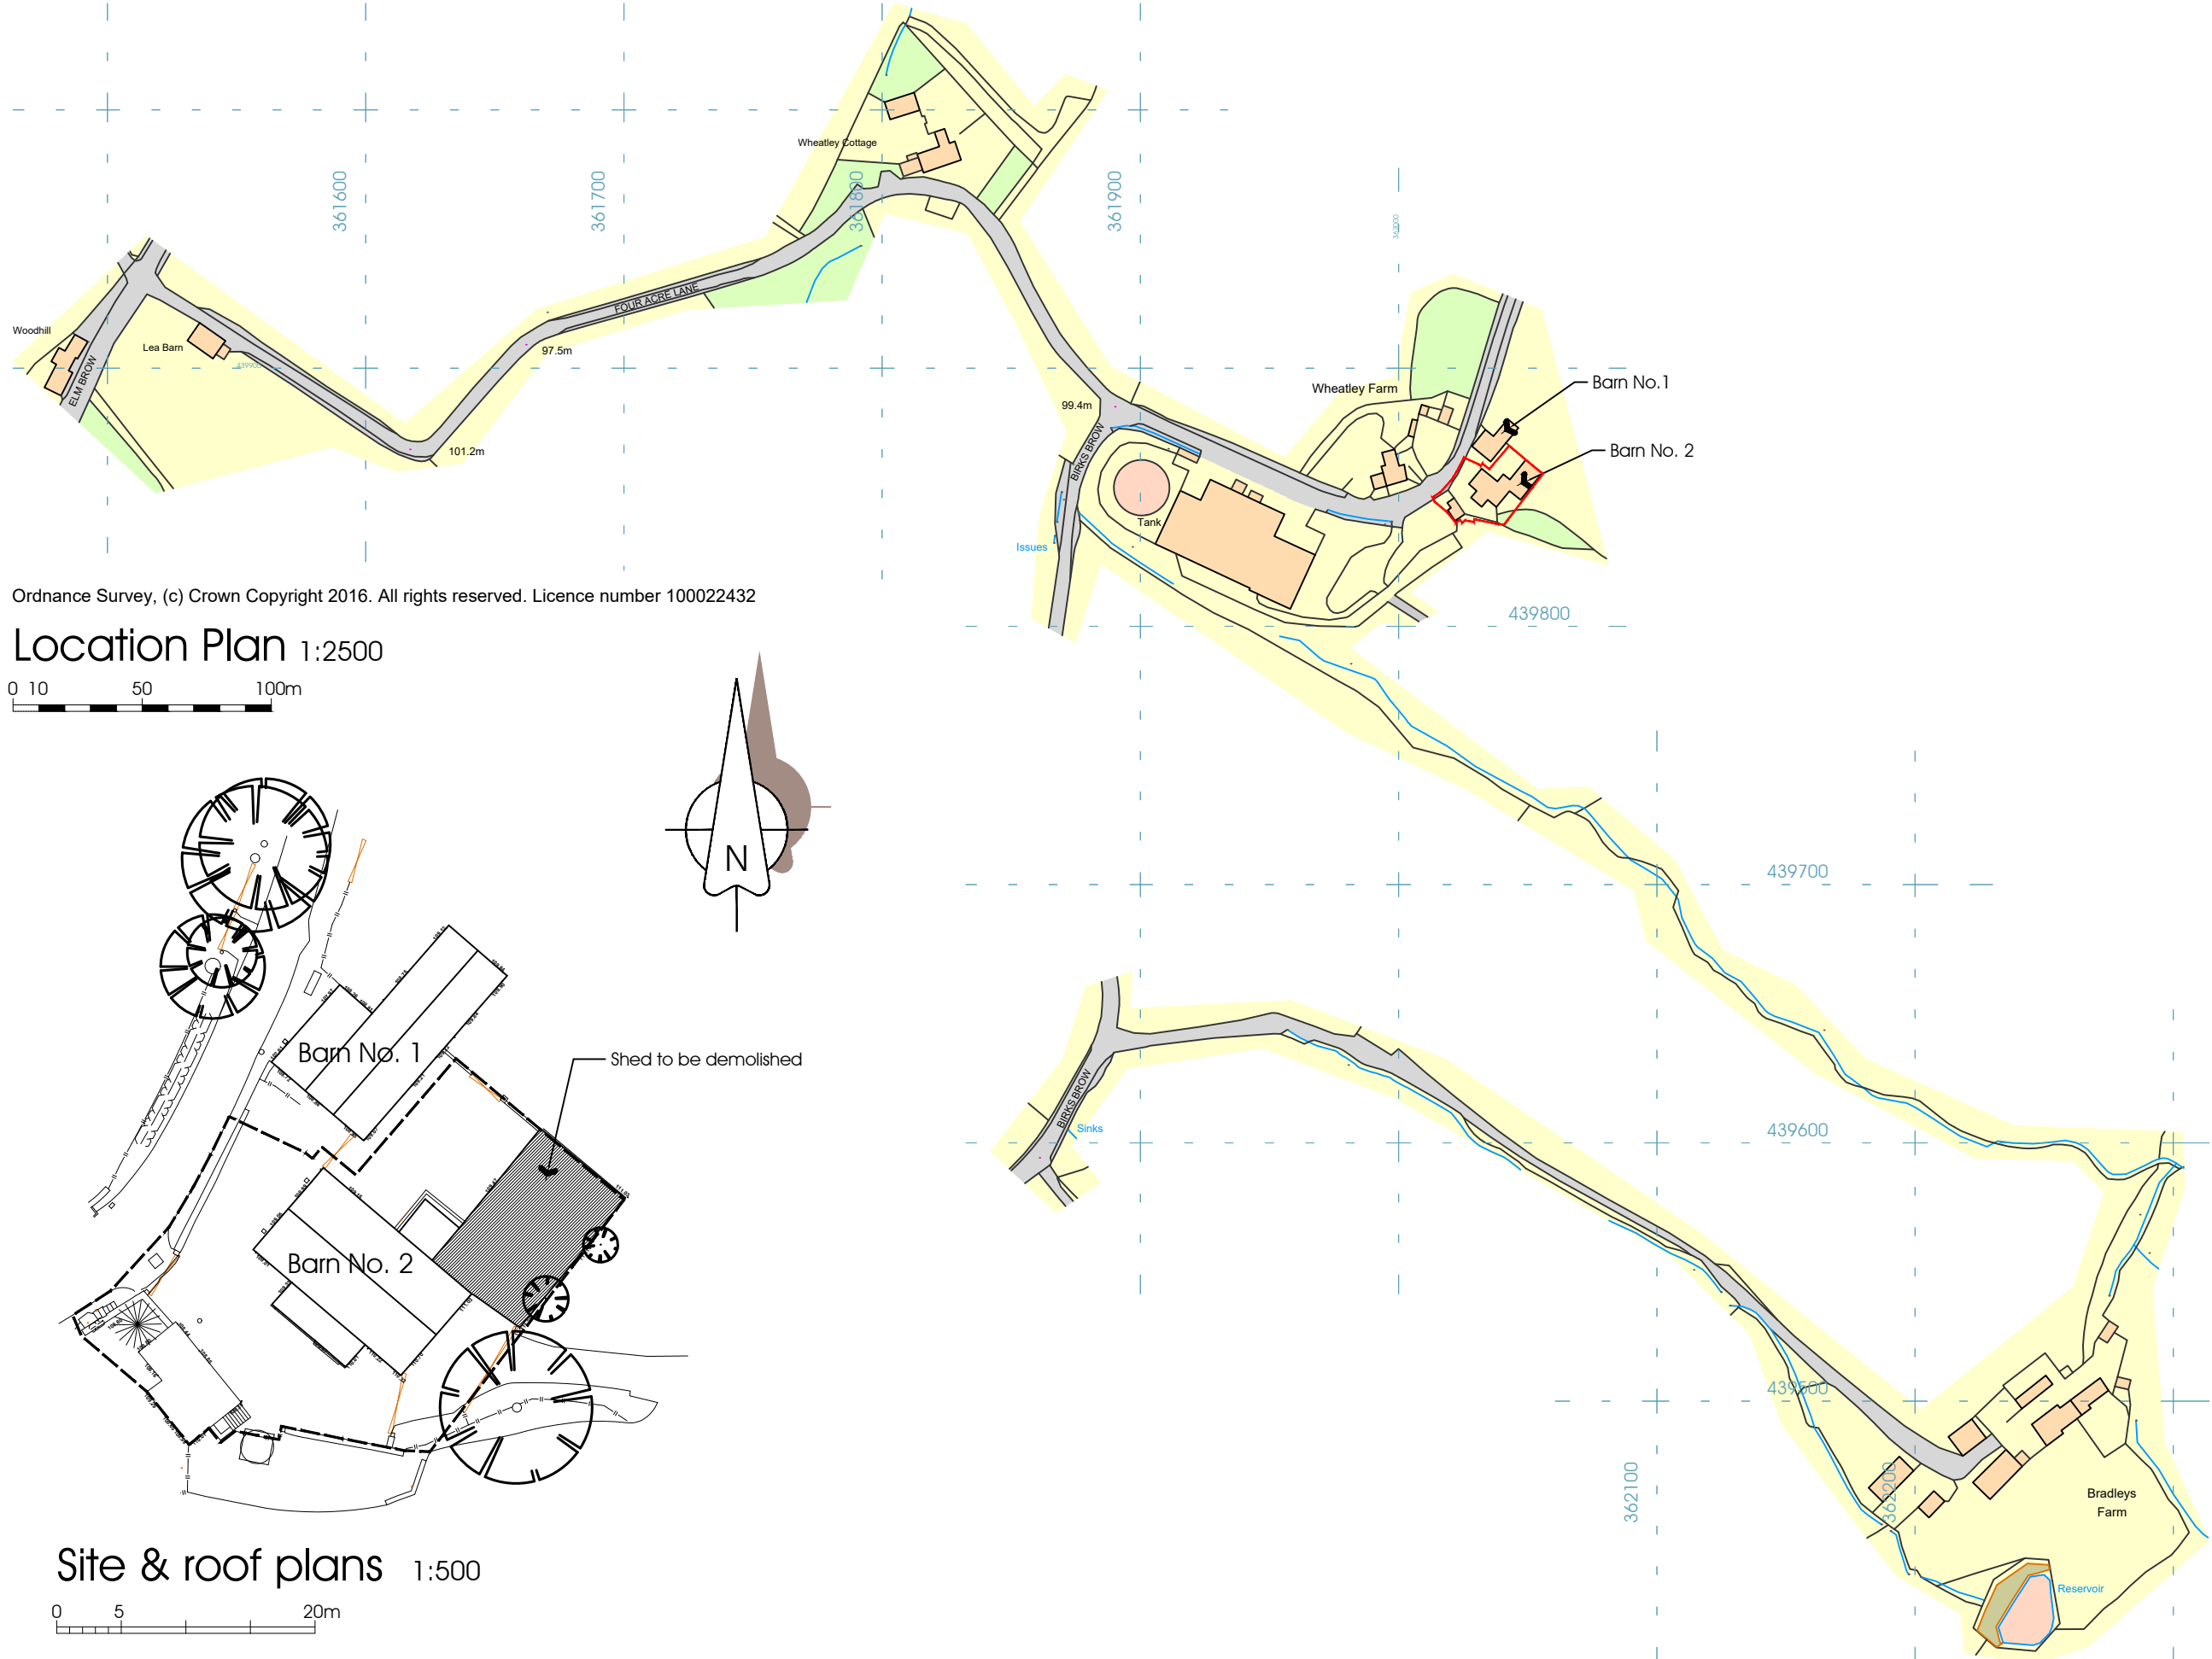
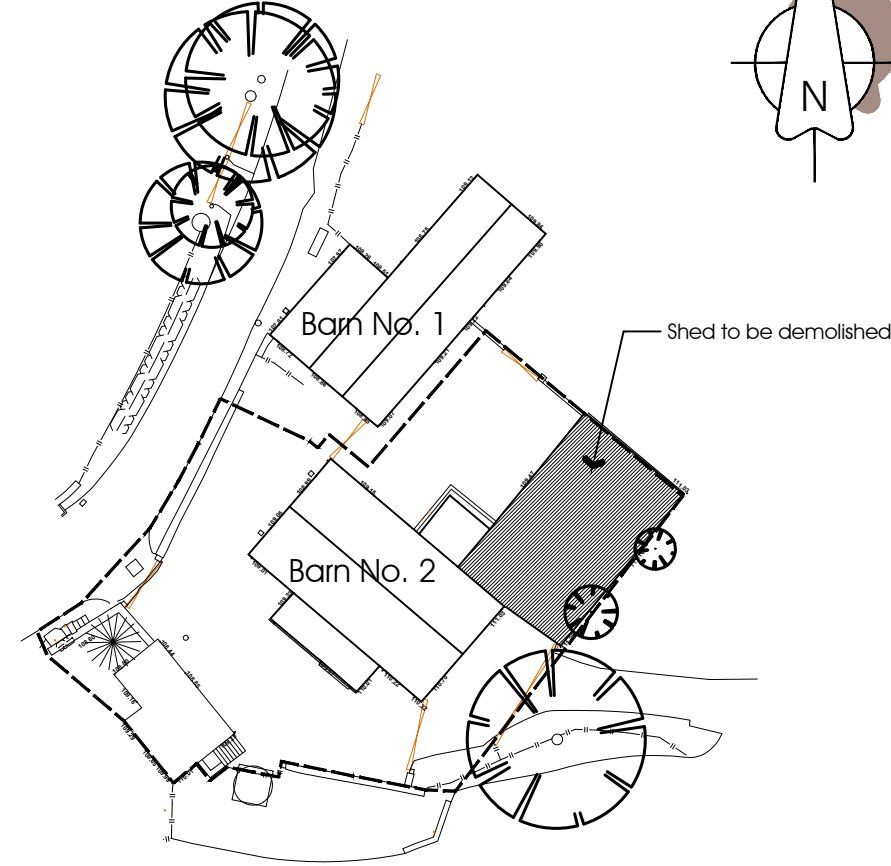


NOTES:
 1: Do not scale this drawing, use figured dimensions only 2: The Contractor, Sub Contractor or specialist supplier are responsible for confirming site dimensions prior to fabrication 3: Any dimensional discrepancies are to be reported to the Architect immediately

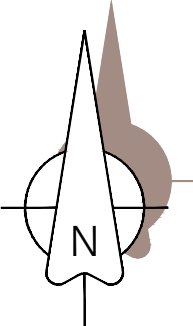


Ordnance Survey, (c) Crown Copyright 2016. All rights reserved. Licence number 100022432

Location Plan 1:2500

 

Site & roof plans 1:500

 



Proposed Conversion

Barn No. 2
 Mr M Hayhurst
 Wheatley Farm Four Acre Lane PR3 2TD


Existing Site & Location Plan

DATE March 2017


JOB NO. 2867
 DRAWING NO. 200
 REVISION
 SCALE Shown @ A3

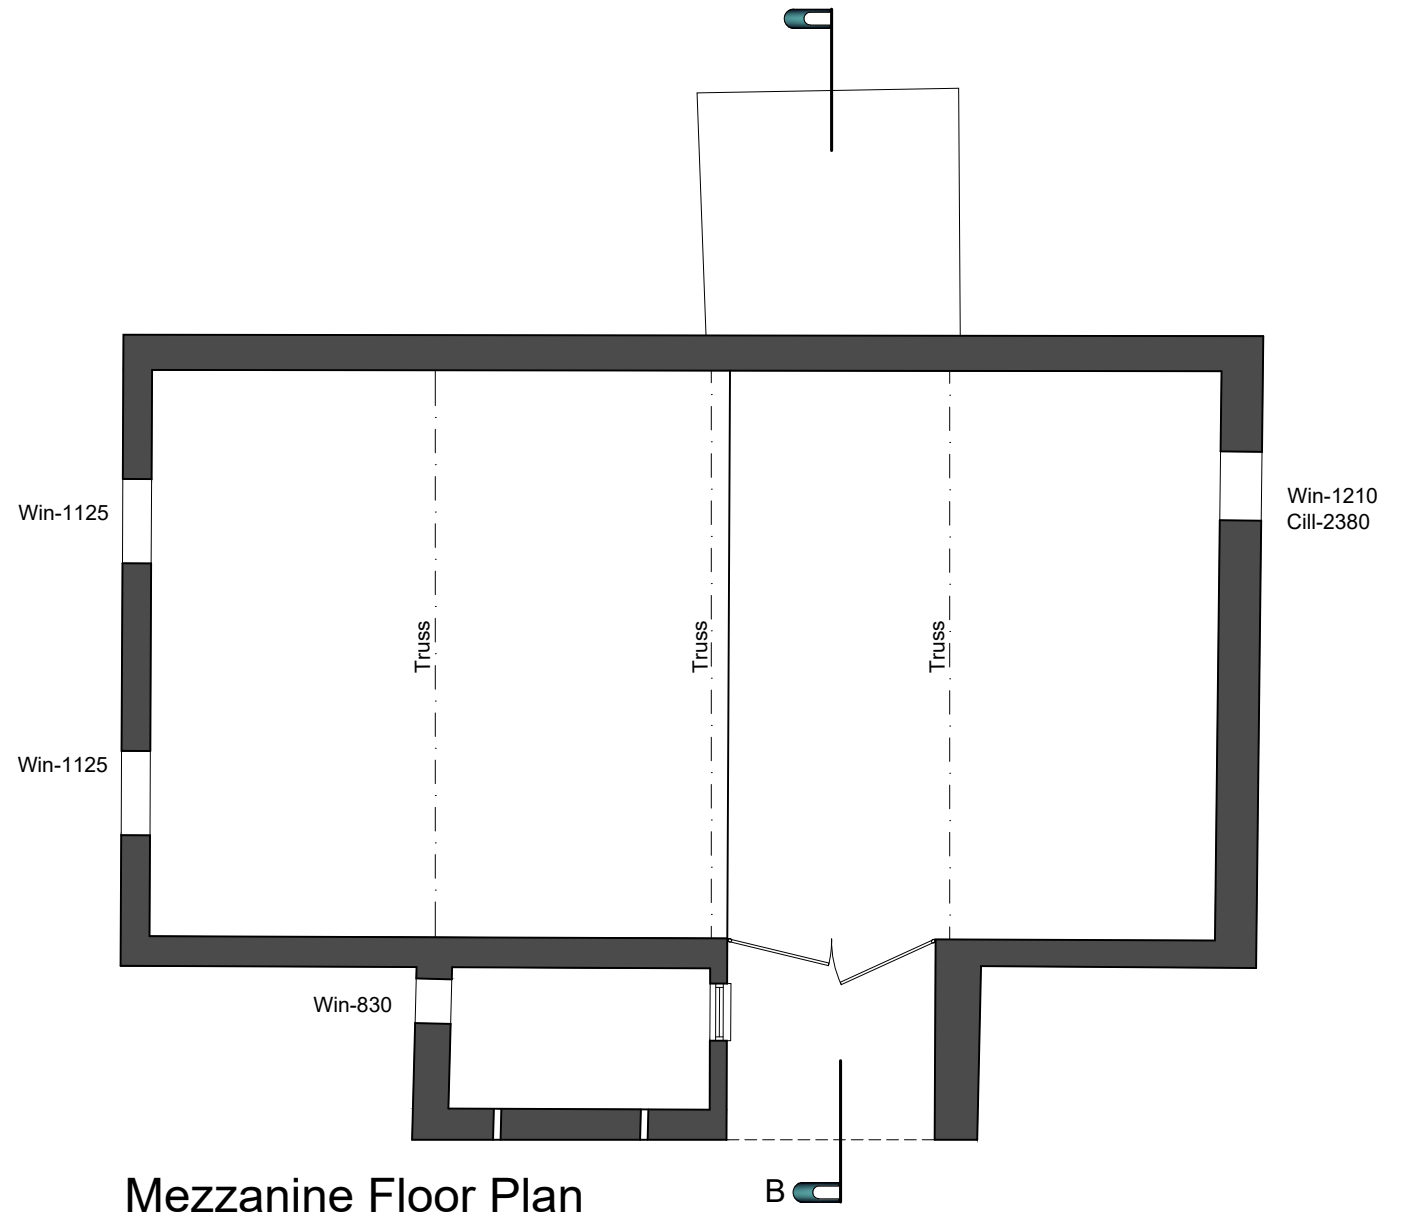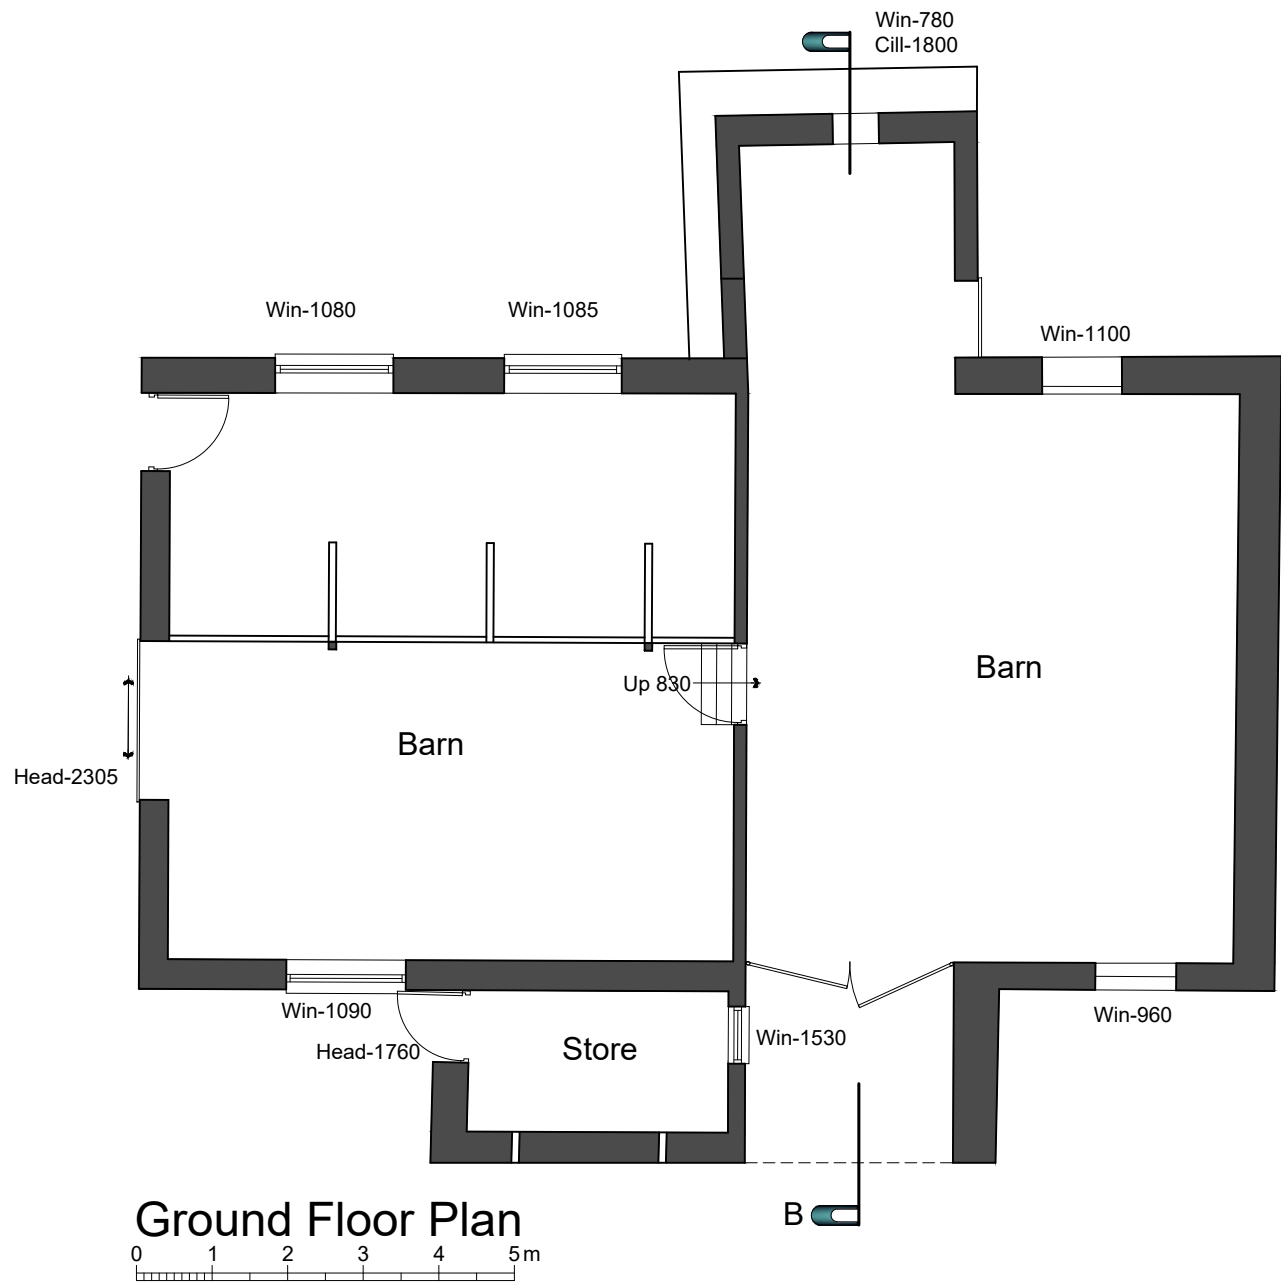


NOTES:
 1: Do not scale this drawing, use figured dimensions only 2: The Contractor, Sub Contractor or specialist supplier are responsible for confirming site dimensions prior to fabrication 3: Any dimensional discrepancies are to be reported to the Architect immediately

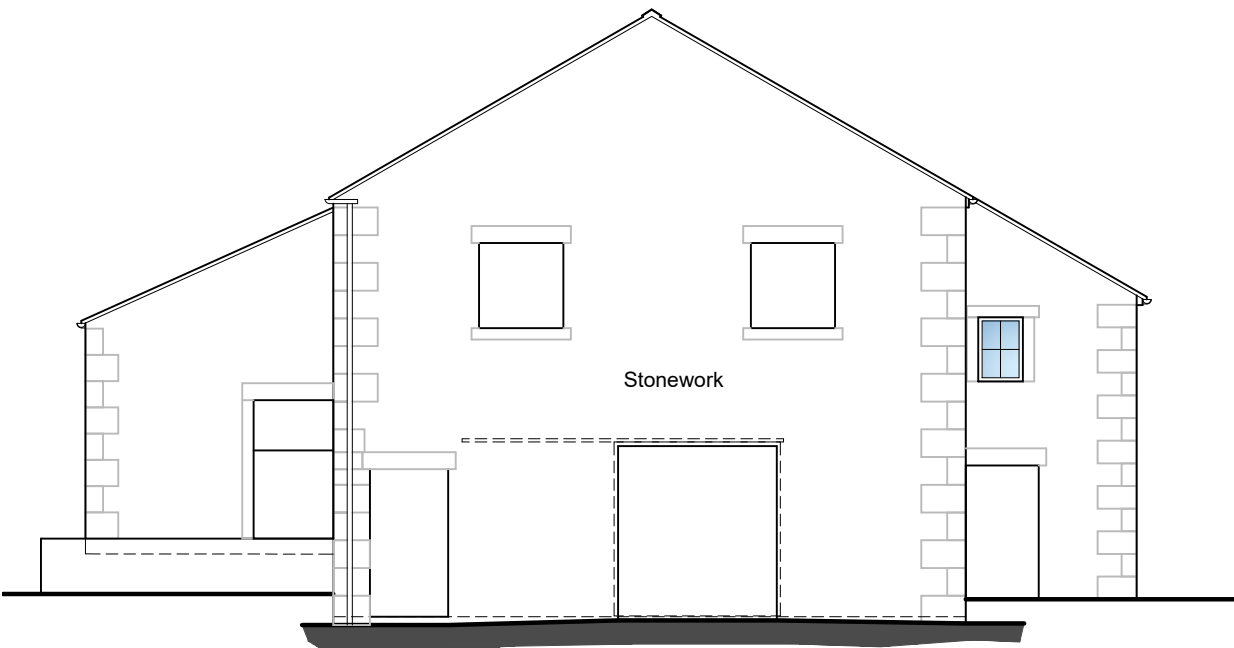


North West Elevation

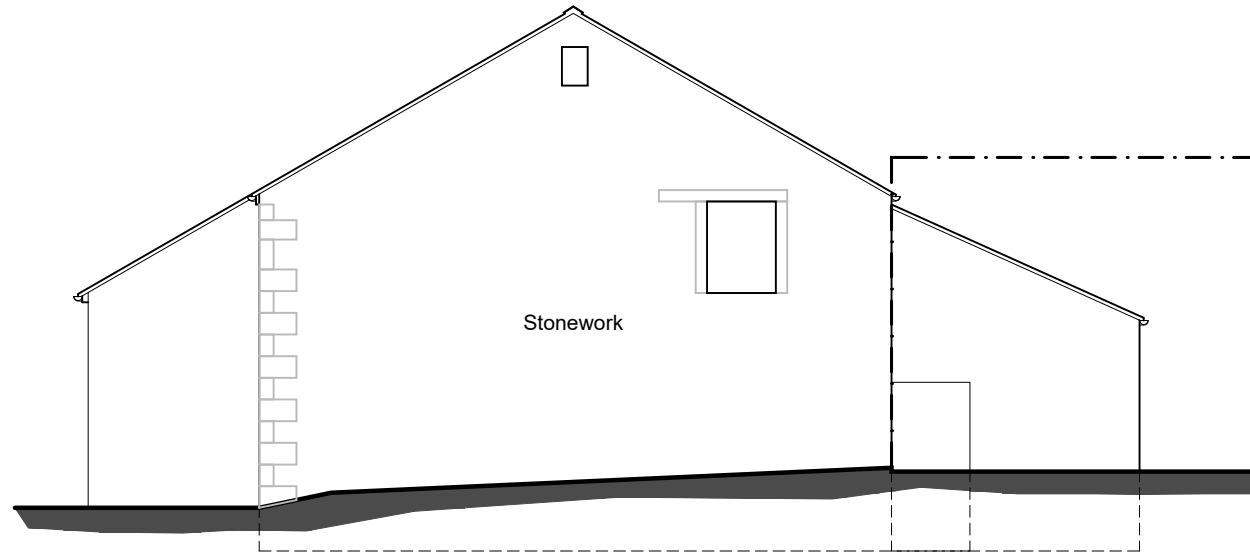


South East Elevation

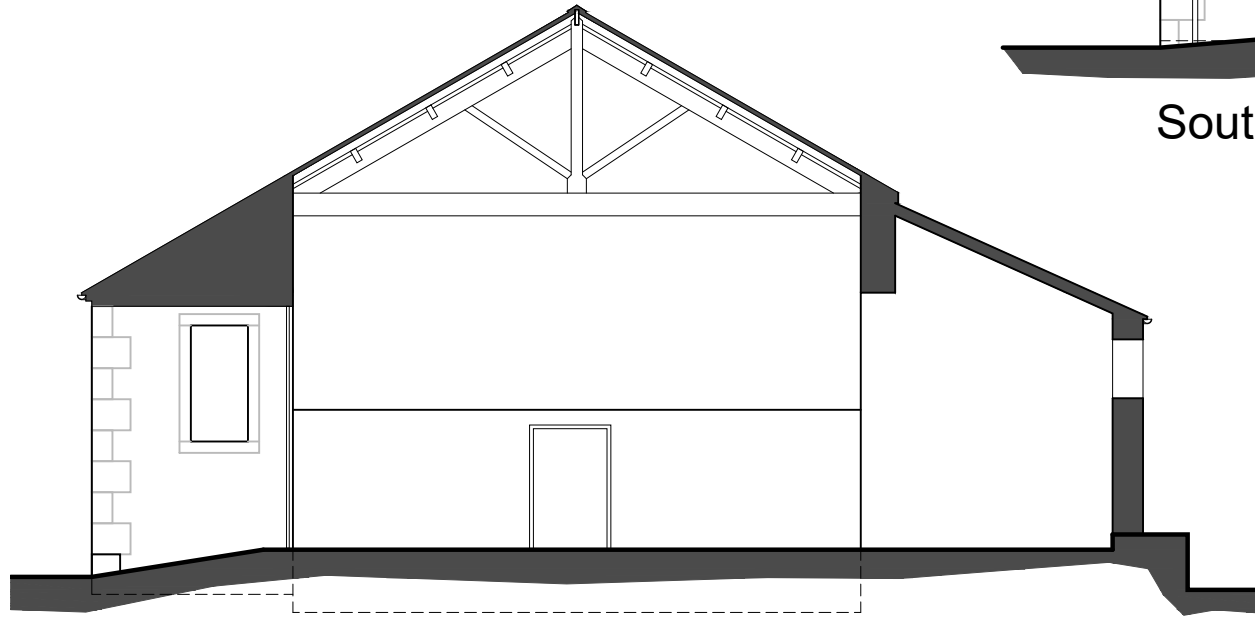

Section B - B

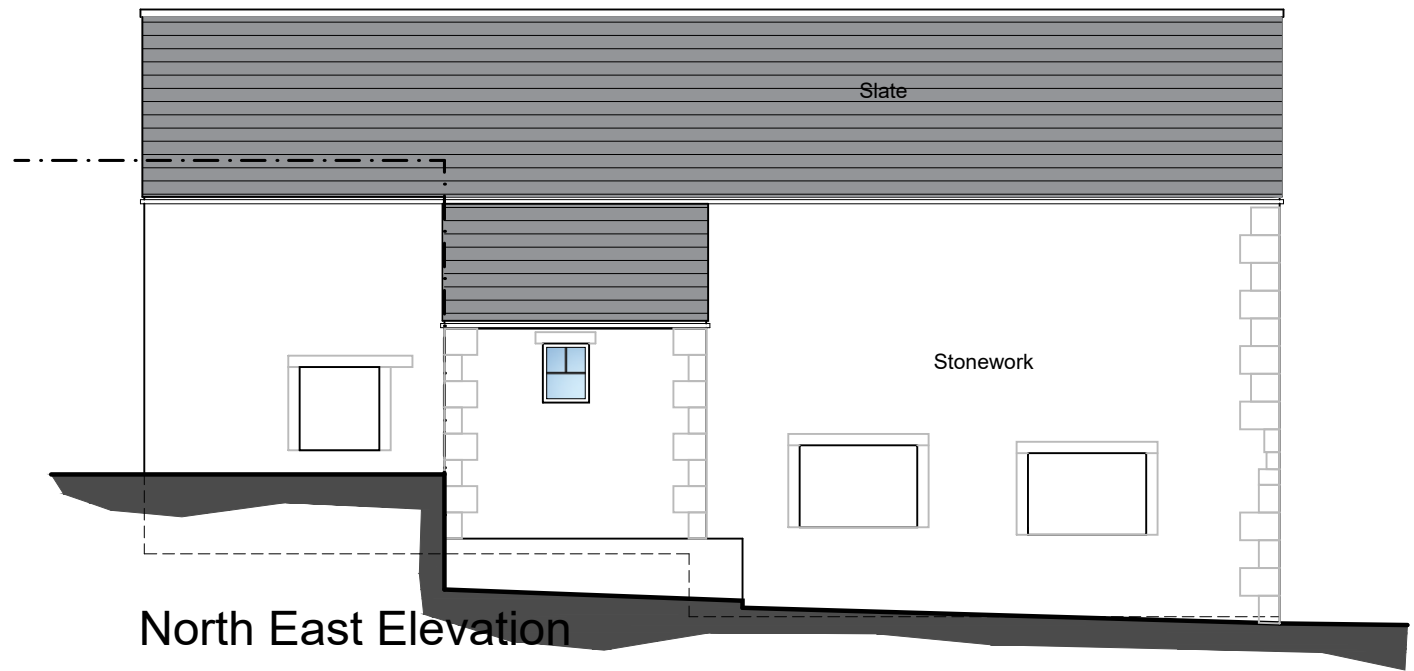


North East Elevation

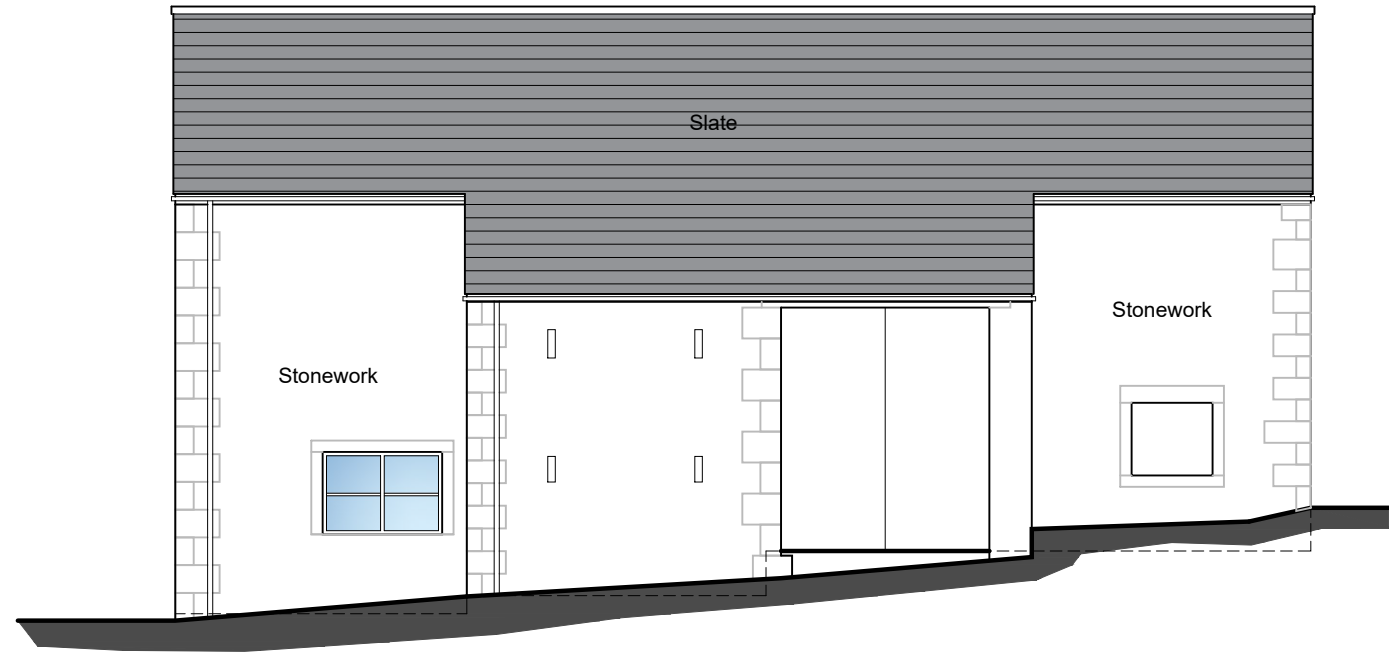

South West Elevation


NOTES:
 1: Do not scale this drawing, use figured dimensions only 2: The Contractor, Sub Contractor or specialist supplier are responsible for confirming site dimensions prior to fabrication 3: Any dimensional discrepancies are to be reported to the Architect immediately

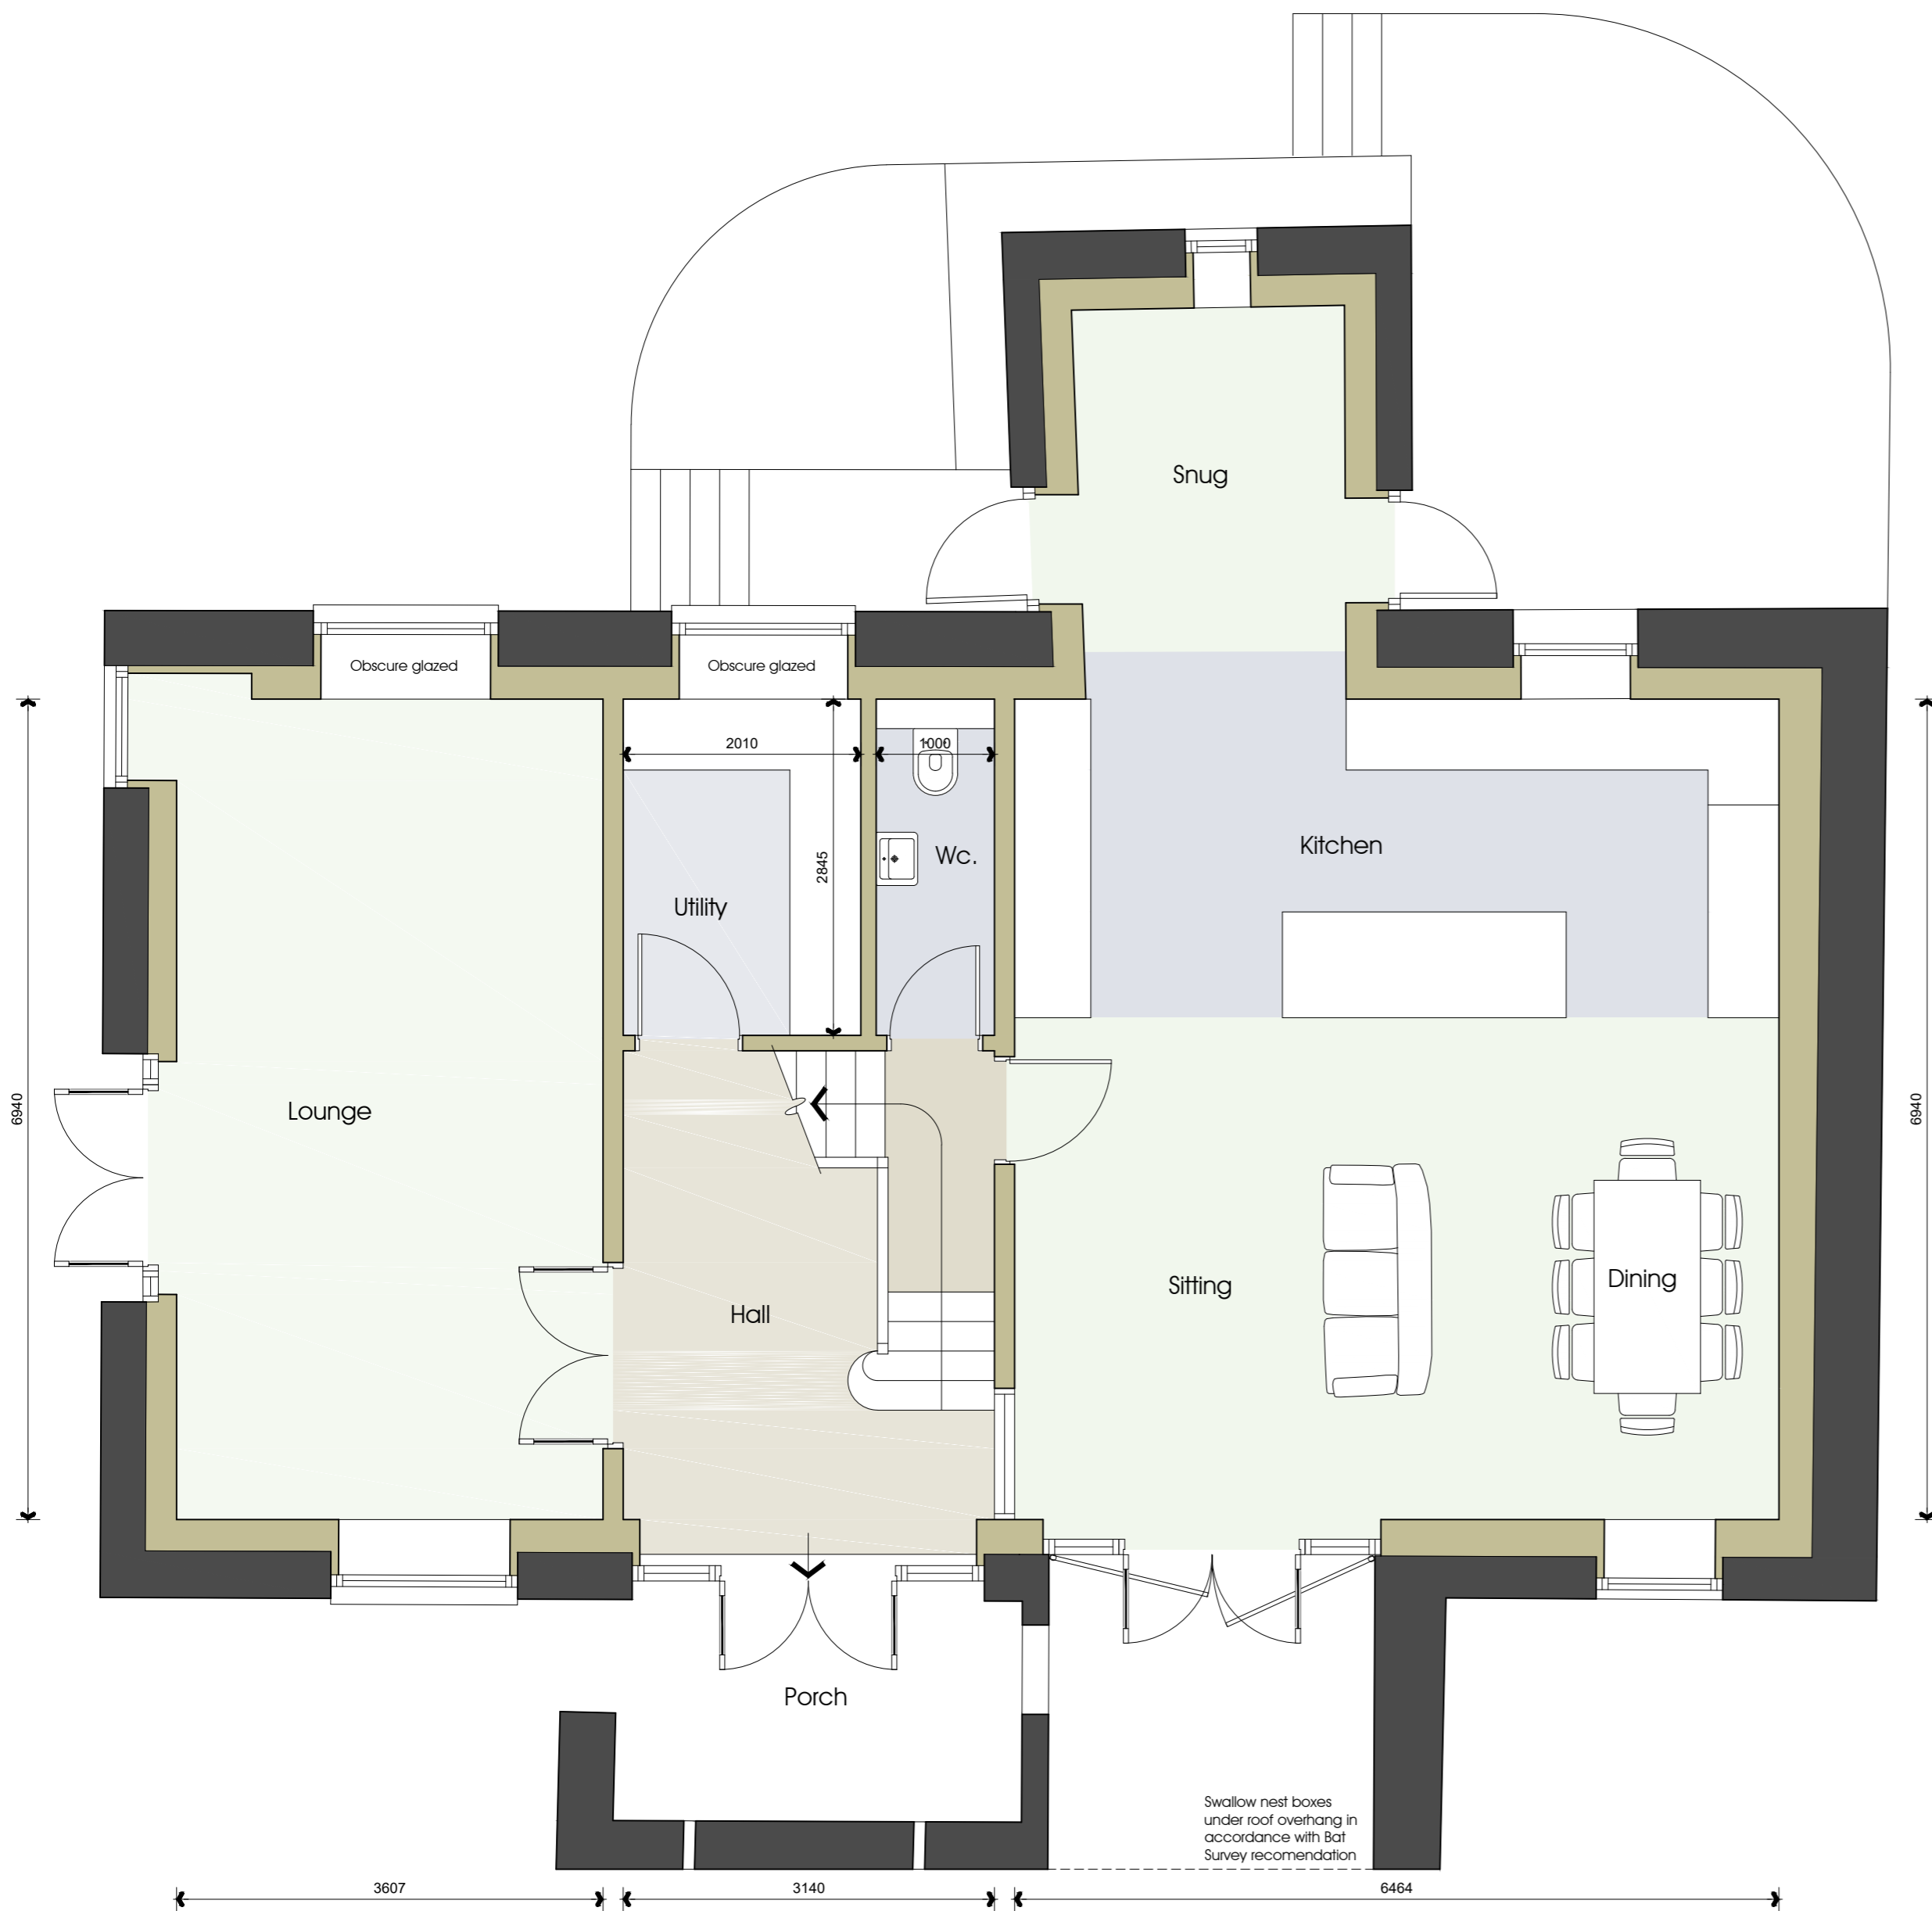

Ground Floor Plan 1:50



South West Elevation 1:100

 

South East Elevation

Materials

- Painted softwood Doors & windows
- Painted cast iron gutters and rainwater pipes
- Stone setts for vehicle access points and hardstandings

Proposed Conversion
 Barn No. 2
 Mr M Hayhurst
 Wheatley Farm Four Acre Lane PR3 2TD

Proposed
 Ground Floor Plan & Elevations
 DATE March 2017

JOB NO. 2867
 DRAWING NO. 240
 REVISION
 SCALE Shown @ A2



NOTES:
 1: Do not scale this drawing, use figured dimensions only 2: The Contractor, Sub Contractor or specialist supplier are responsible for confirming site dimensions prior to fabrication 3: Any dimensional discrepancies are to be reported to the Architect immediately



First floor plan 1:50



North East Elevation 1:100



North West Elevation

Proposed Conversion
 Barn No. 2
 Mr M Hayhurst
 Wheatley Farm Four Acre Lane PR3 2TD


Proposed
 First Floor Plan & Elevations
 DATE March 2017

JOB NO. 2867
 DRAWING NO. 250
 REVISION
 SCALE Shown @ A2



NOTES:

1: Do not scale this drawing, use figured dimensions only 2: The Contractor, Sub Contractor or specialist supplier are responsible for confirming site dimensions prior to fabrication 3: Any dimensional discrepancies are to be reported to the Architect immediately

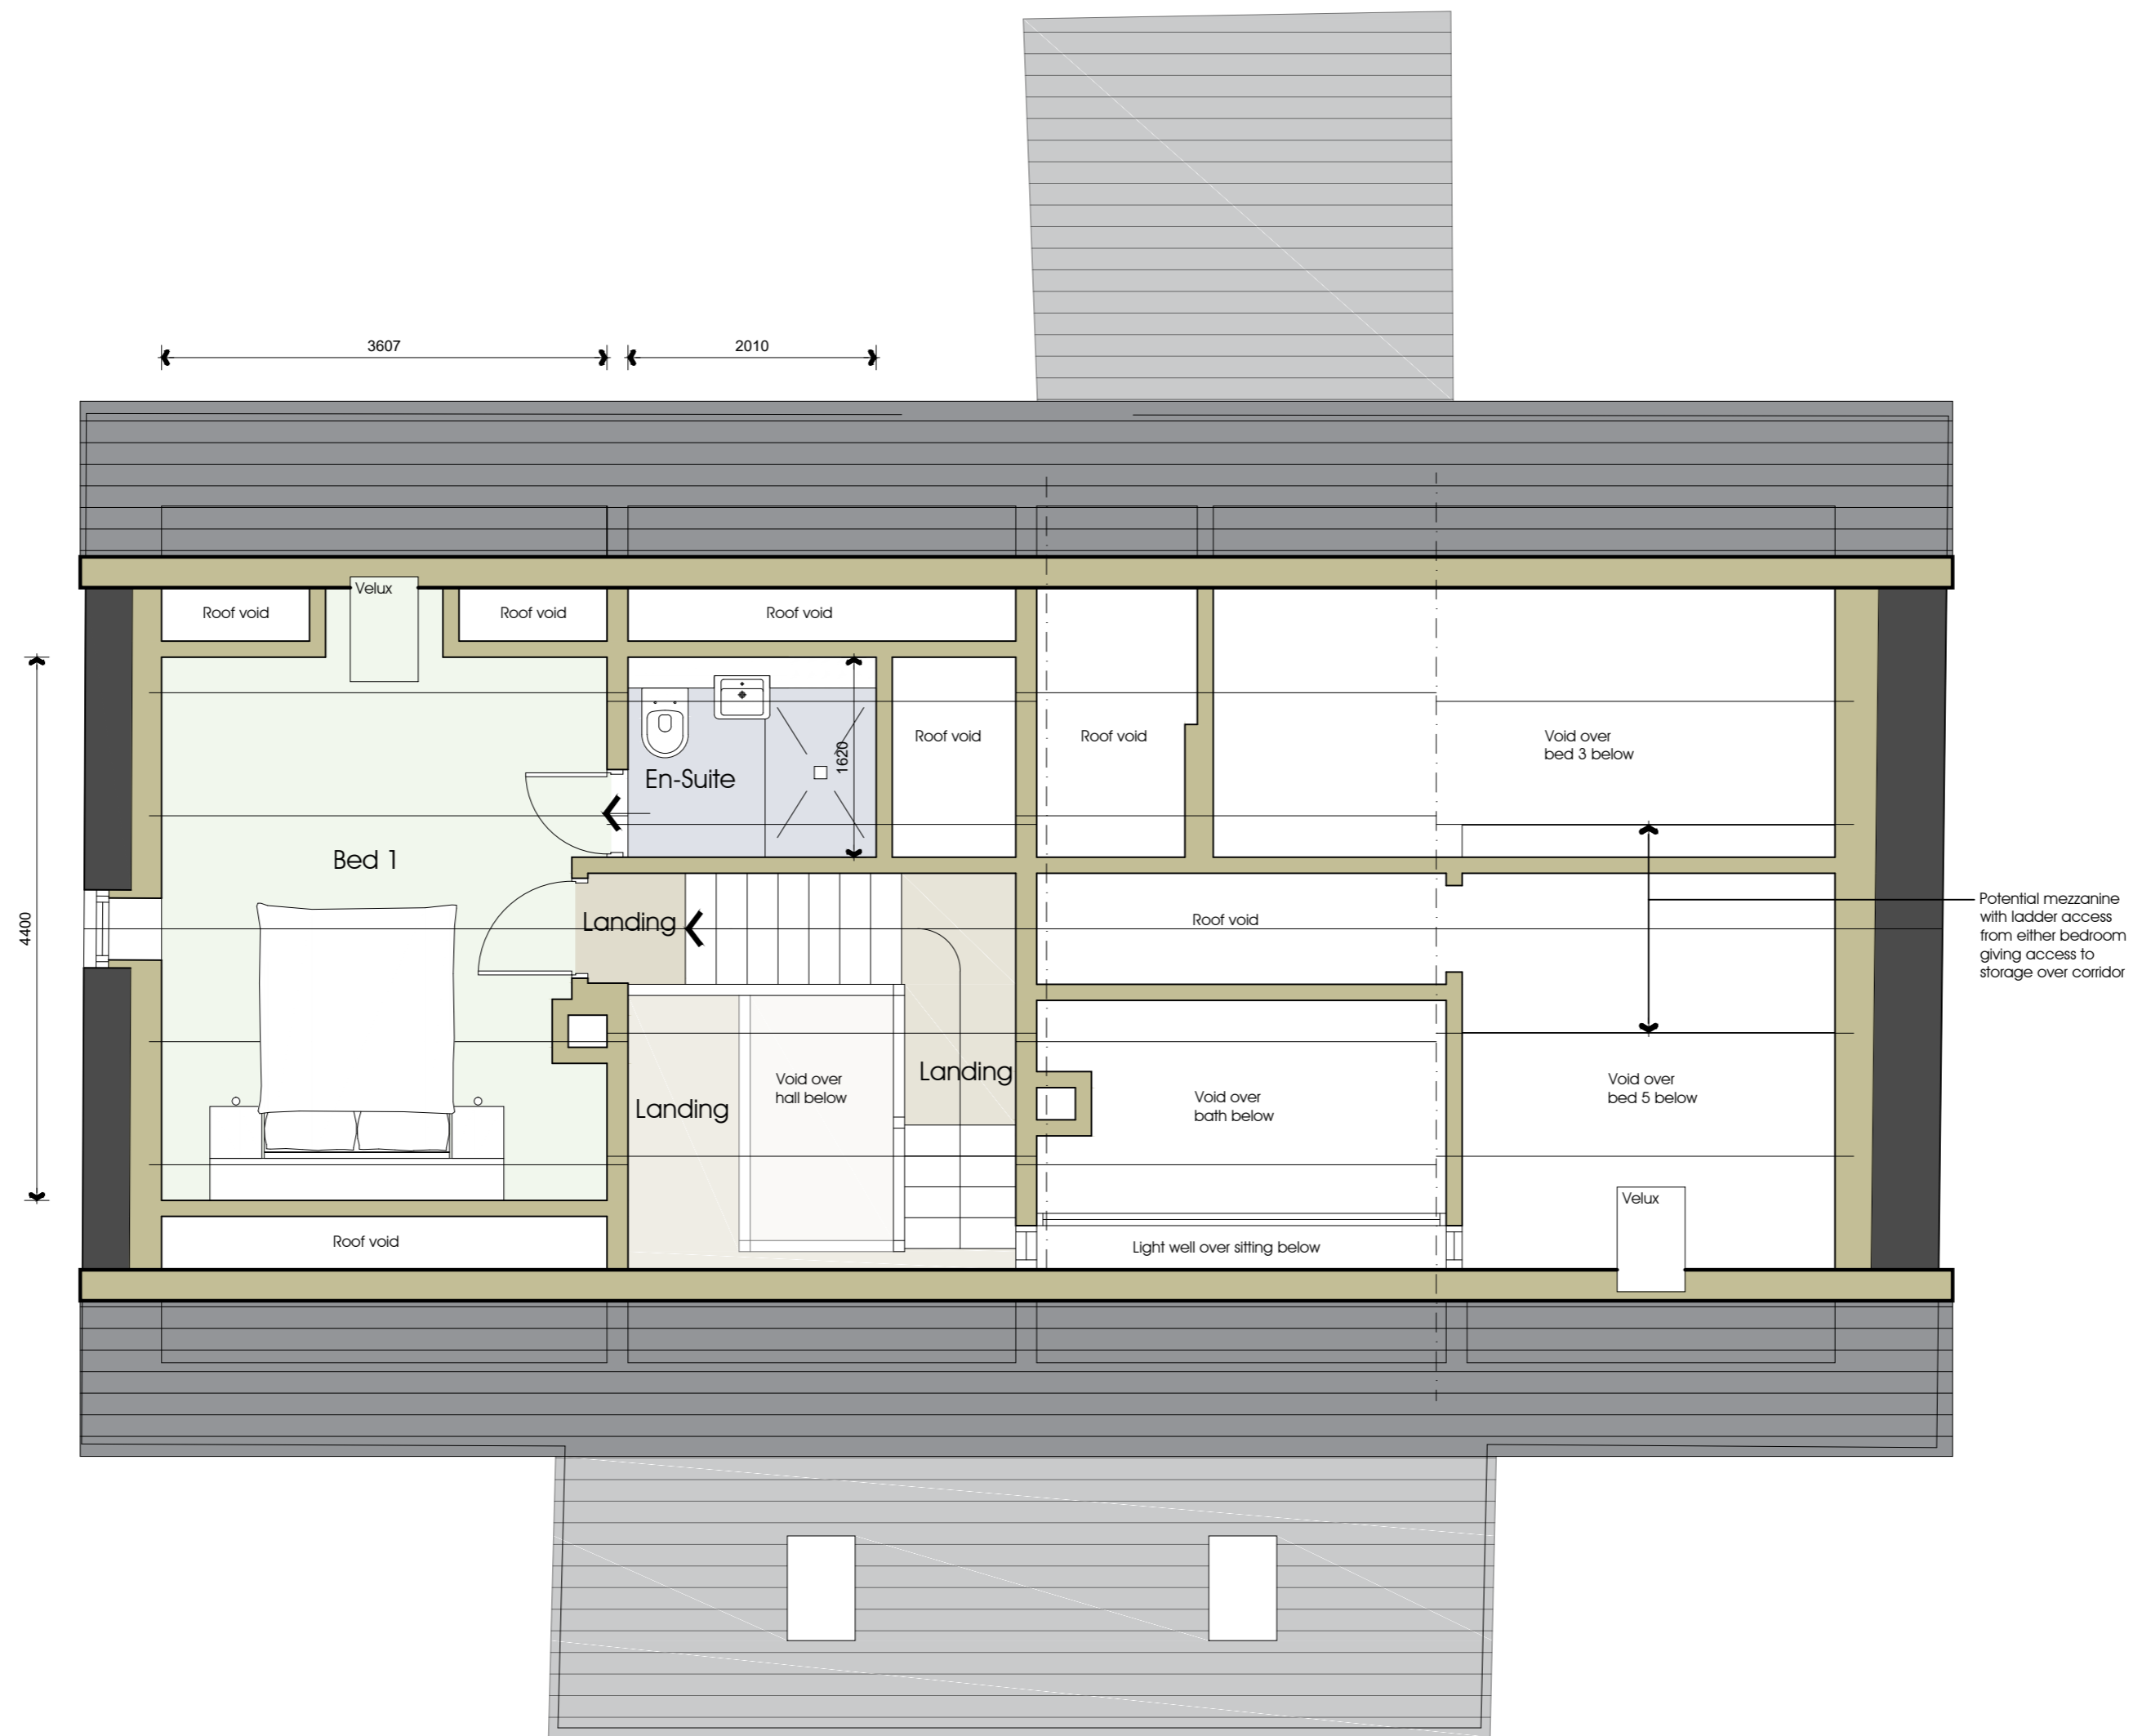

Second floor plan

