



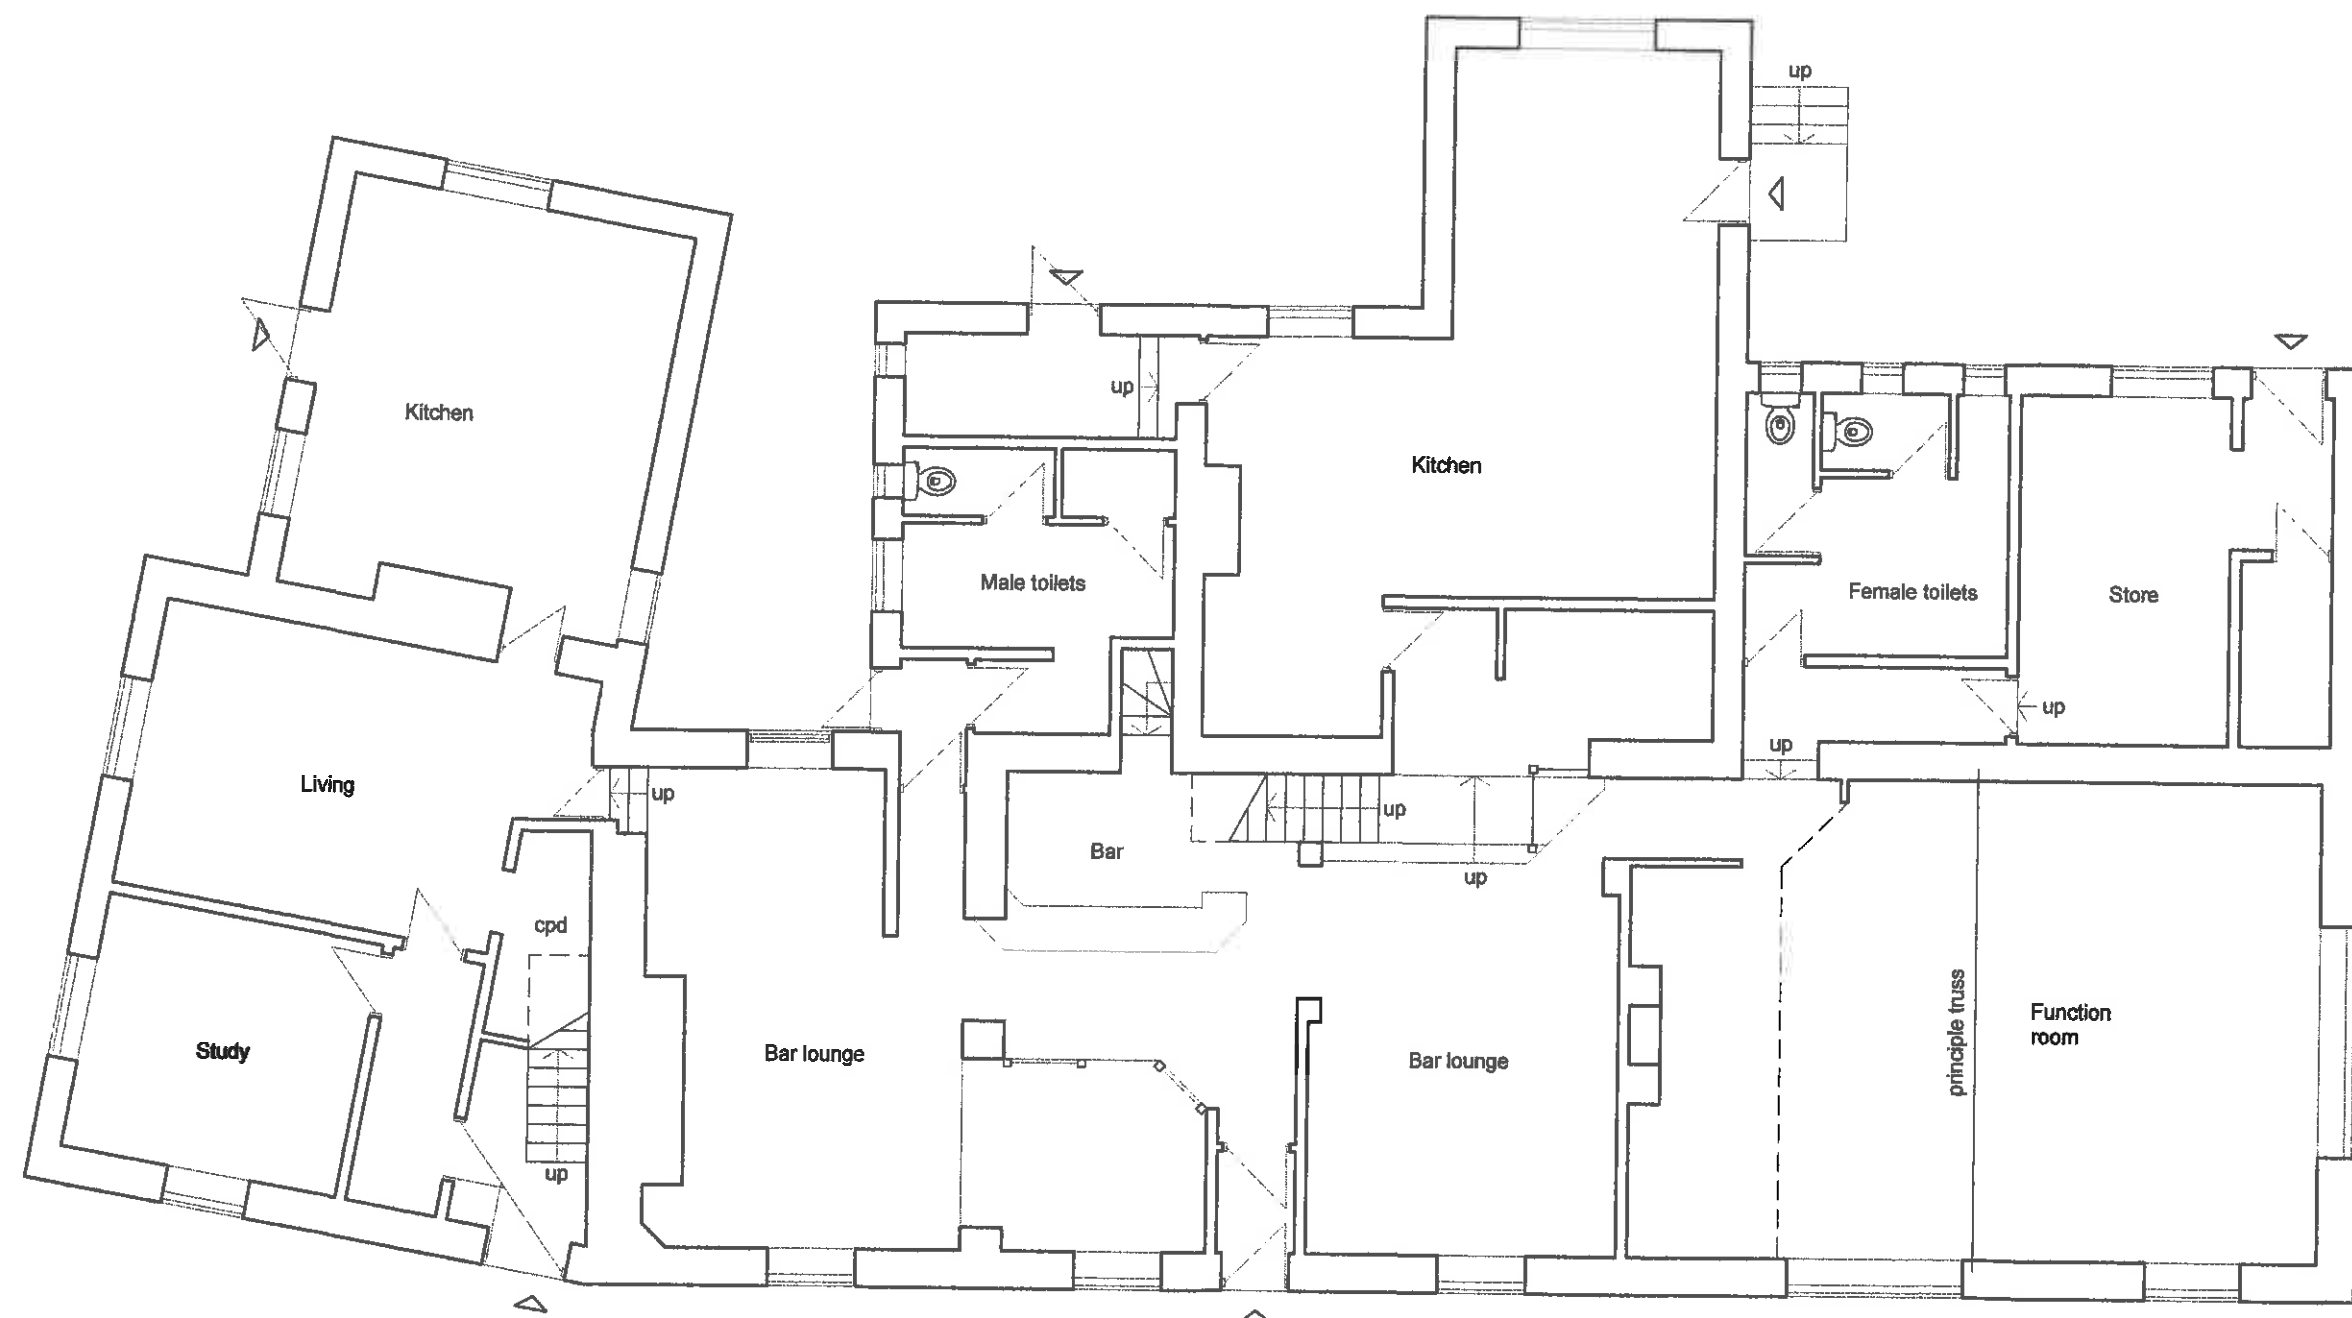

GROUND FLOOR PLAN AS EXISTING
Scale 1:100

BRAMLEY - PATE + PARTNERS
Chartered Architects - Telephone (01772) 335357

Former Punch Bowl Inn - Longridge Road, Hurst Green, Clitheroe.	28/06/2011
Proposed re-development to form holiday lets/cafe for Mr A Donelan.	2765
1:100 @ A3	SK/00/1

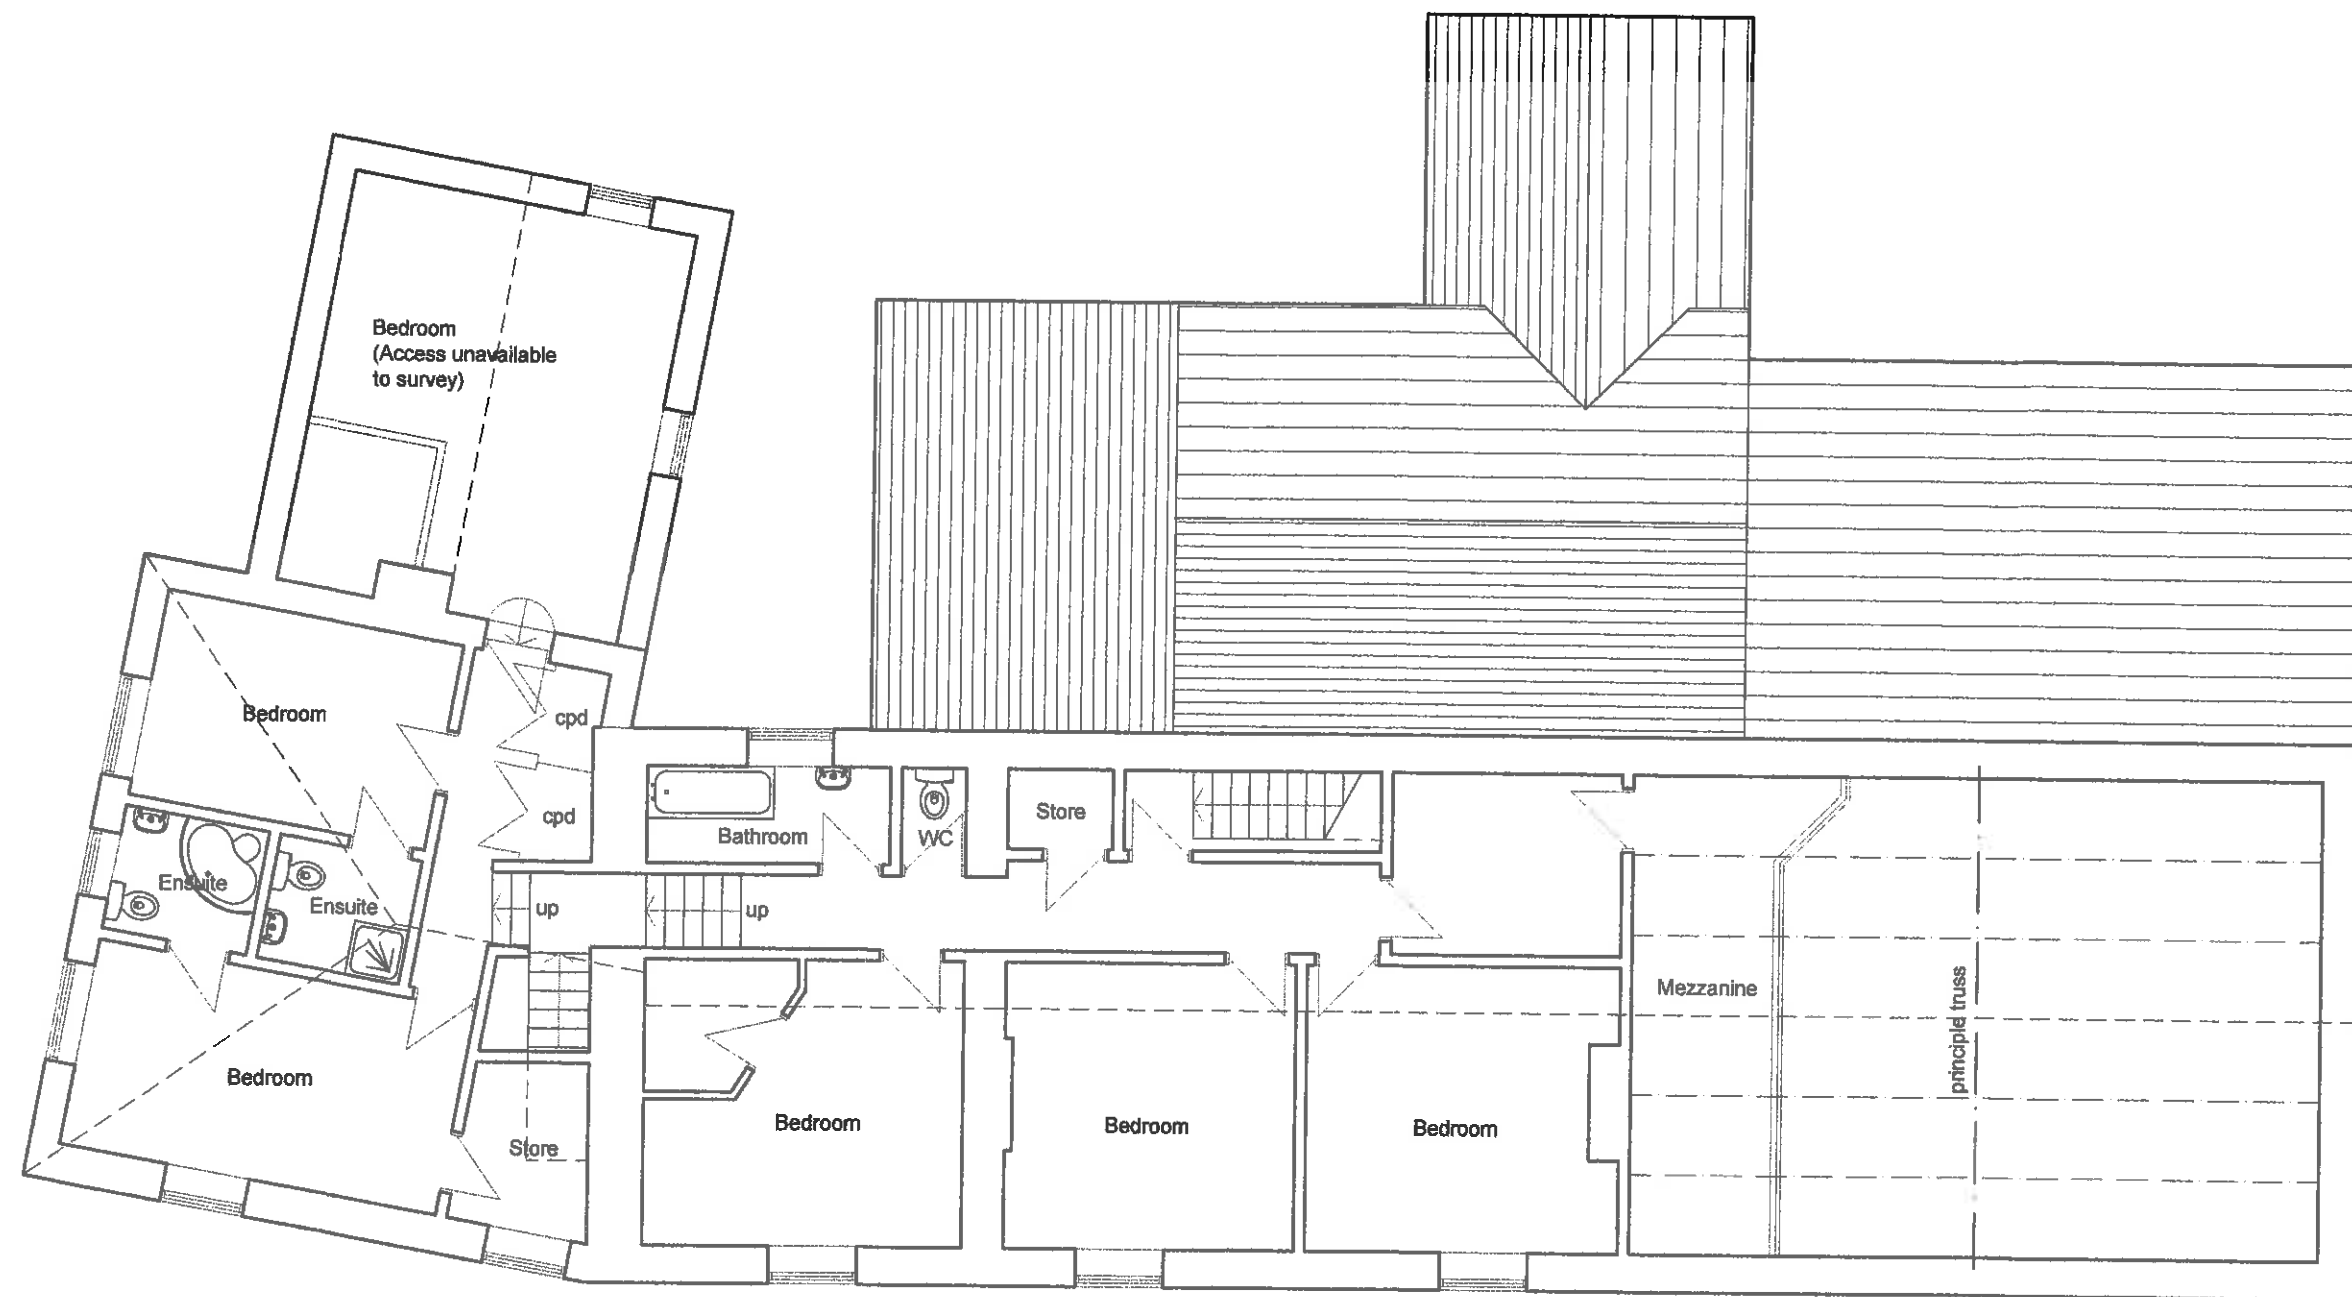

FIRST FLOOR PLAN AS EXISTING
Scale 1:100

BRAMLEY - PATE + PARTNERS
Chartered Architects - Telephone (01772) 335357

Former Punch Bowl Inn - Longridge Road, Hurst Green, Clitheroe.	28/06/2011
Proposed re-development to form holiday lets/cafe for Mr A Donelan.	2765
1:100 @ A3	SK/00/2