


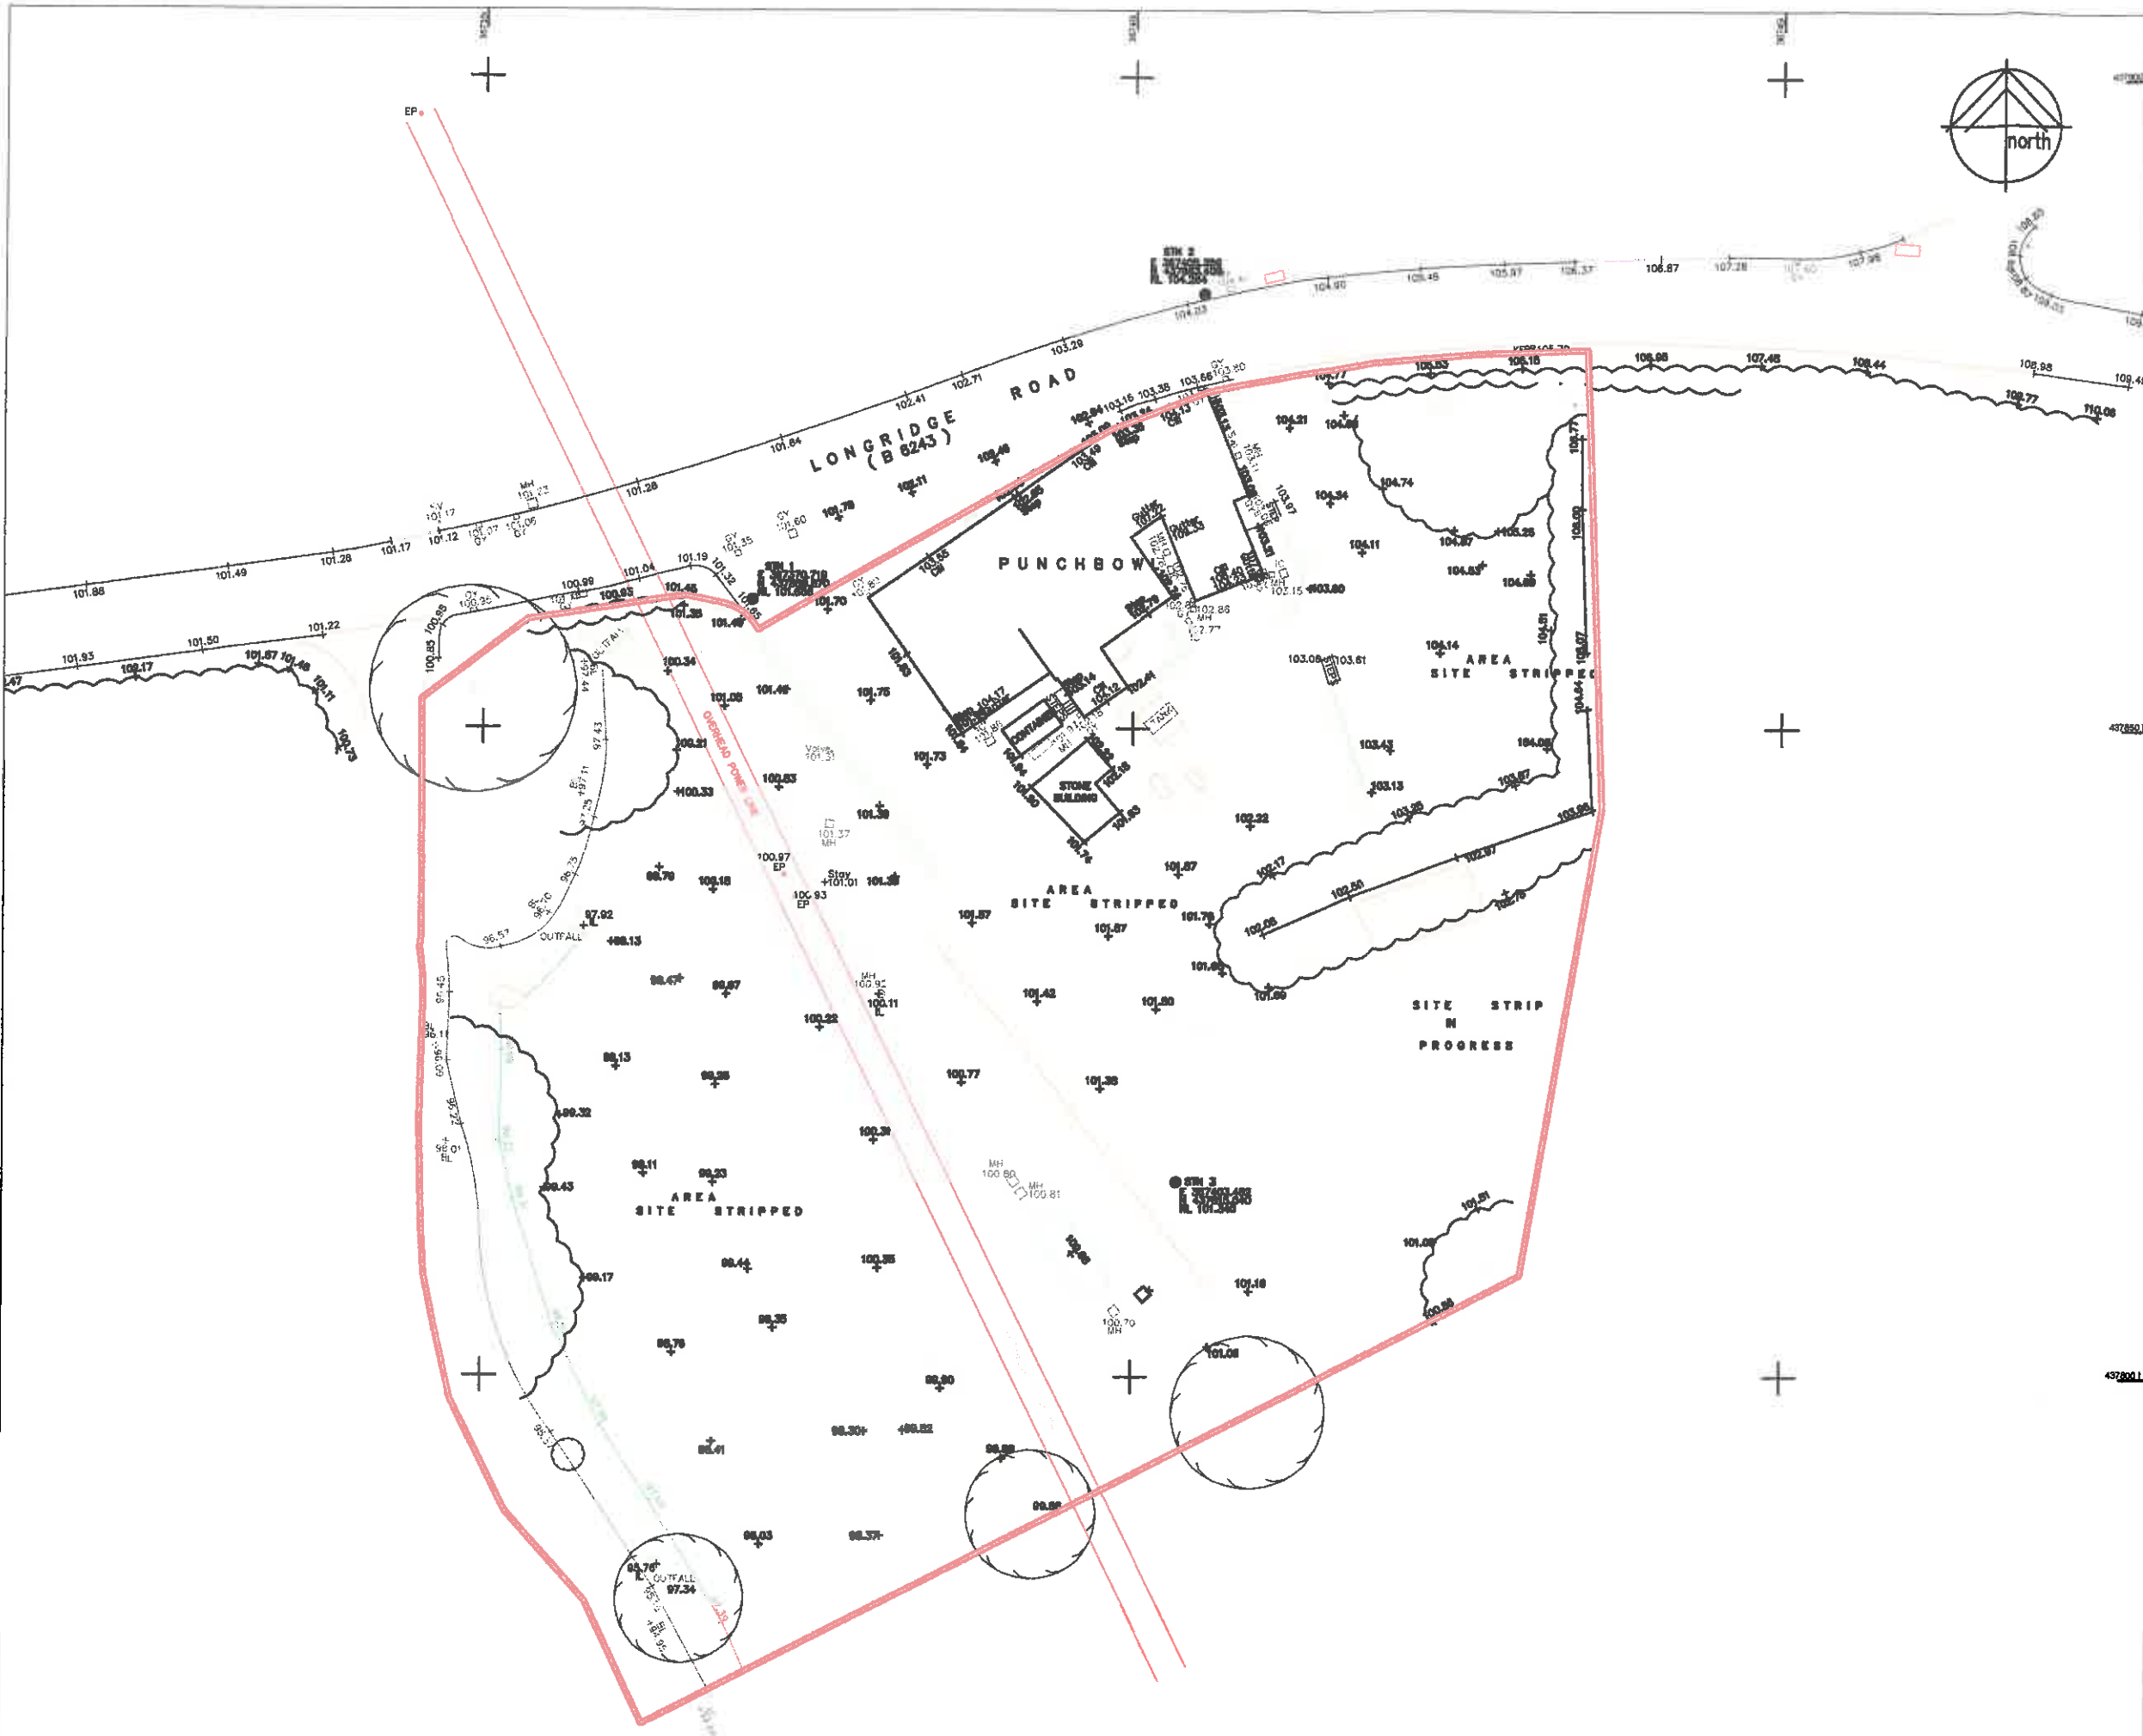

KEY

SITE AREA 0.686 Hectares

EXISTING BUILDING

SITE BOUNDARY

EXISTING SITE PLAN
SCALE 1:500 @ A3

BRAMLEY - PATE + PARTNERS
Chartered Architects - Telephone (01772) 335357

Former Punch Bowl Inn, Longridge Road, Hurst Green, Clitheroe. For Mr A Donelan	21 03 2017
Proposed re-development to form holiday lets/cafe	2765
EXISTING SITE PLAN	SK/32/02