



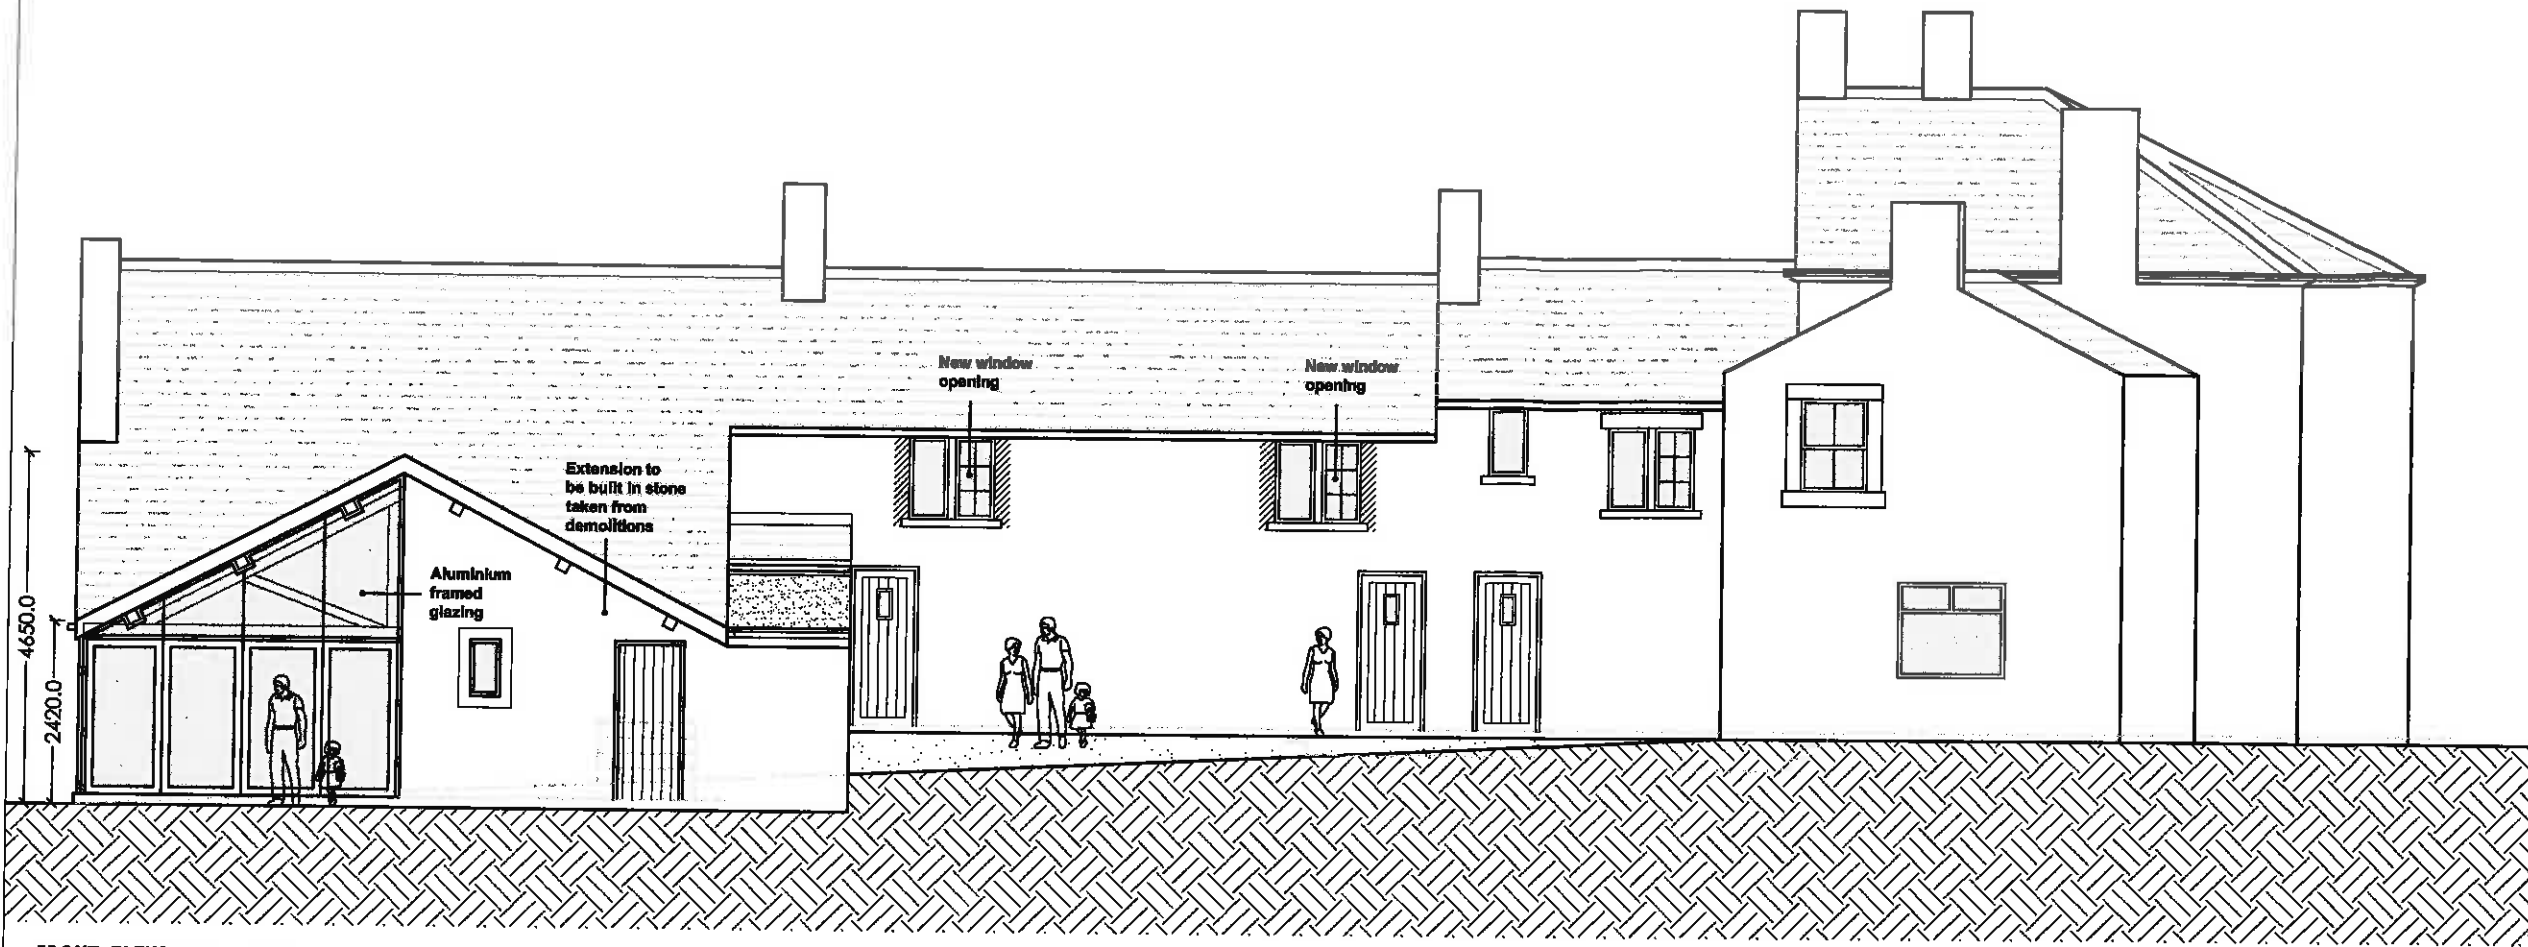

FRONT ELEVATION - SOUTH

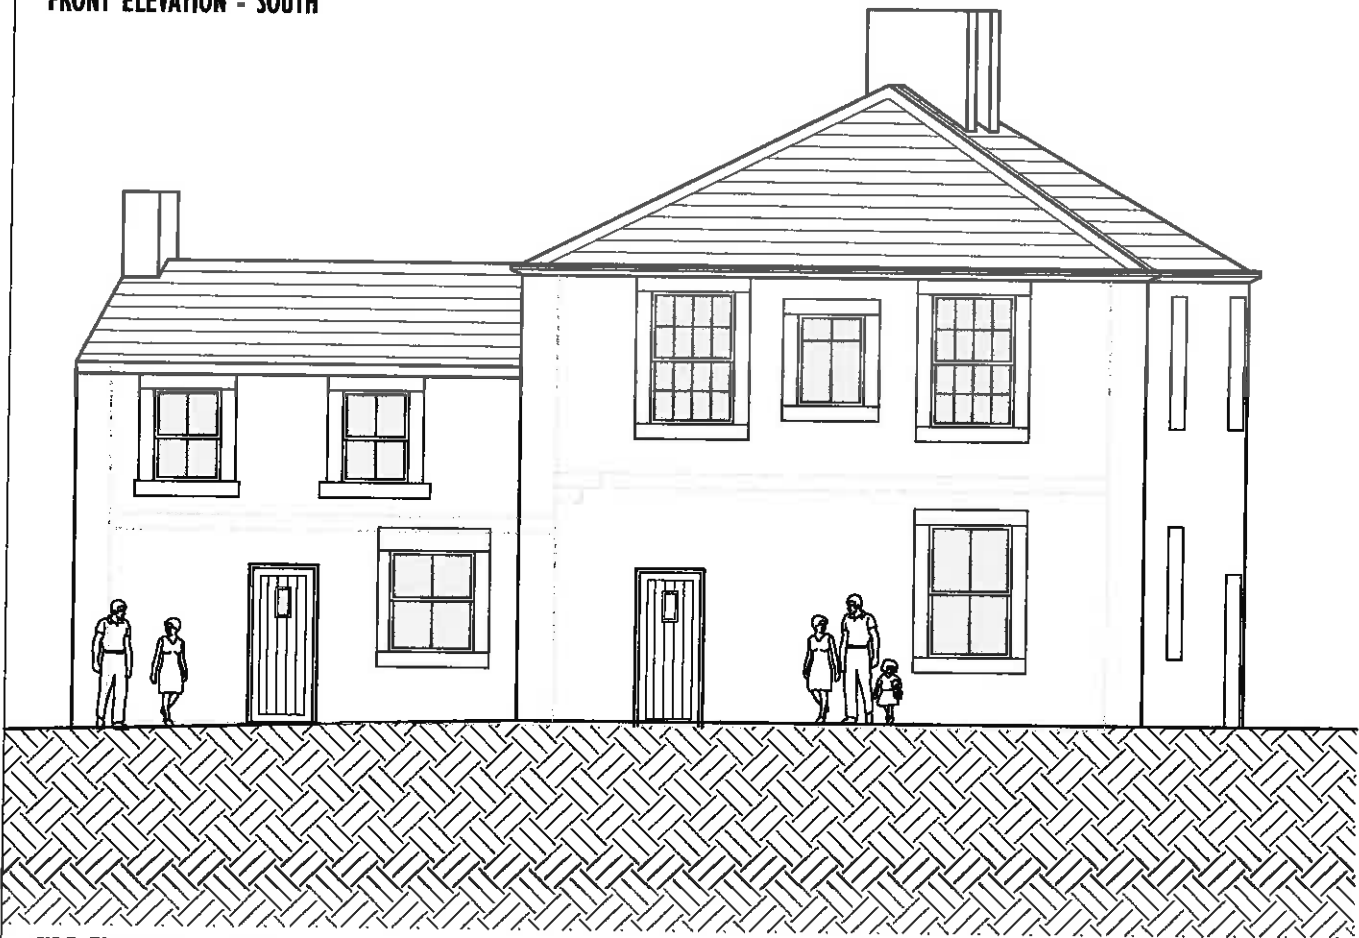

SIDE ELEVATION - WEST


PROPOSED ELEVATIONS
SCALE 1:100 @ A3

BRAMLEY - PATE + PARTNERS
Chartered Architects - Telephone (01772) 335357

Former Punch Bowl Inn, Longridge Road, Hurst Green, Clitheroe. For Mr A Donelan	06 04 2017
Proposed re-development to form holiday lets/cafe PROPOSED REAR / SIDE ELEVATIONS	2765
1:100 @ A3	SL/D/04C



FRONT ELEVATION - SOUTH

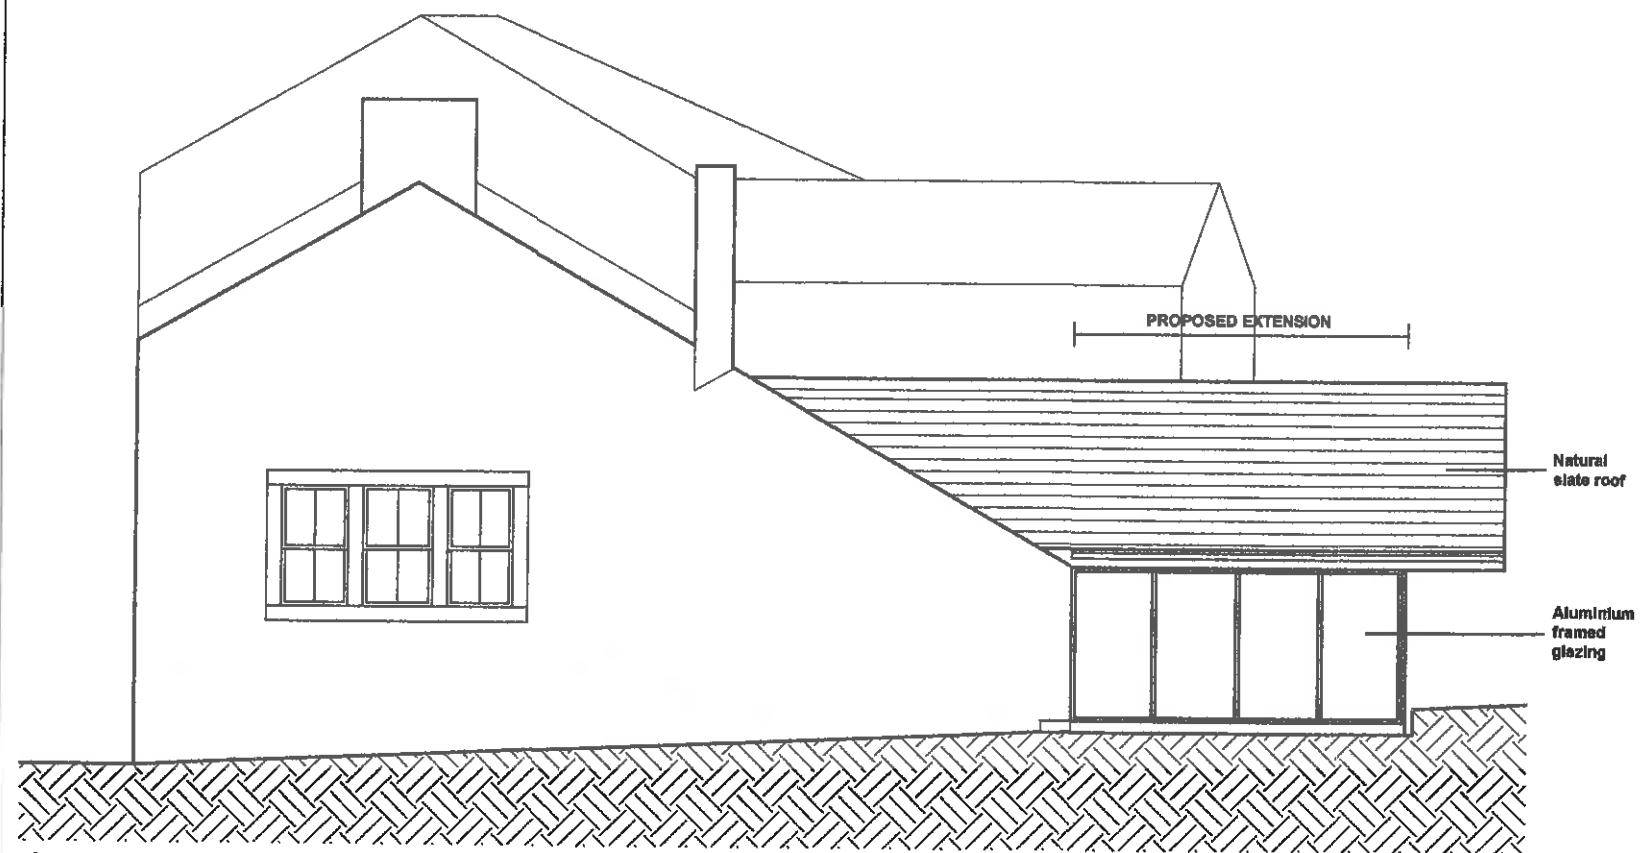

SIDE ELEVATION - WEST

PROPOSED ELEVATIONS
SCALE 1:100 @ A3

BRAMLEY - PATE + PARTNERS
Chartered Architects - Telephone (01772) 335357

Former Punch Bowl Inn, Longridge Road, Hurst Green, Clitheroe, For Mr A Donelan	21 03 2017
Proposed re-development to form holiday lets/cafe	2765
PROPOSED FRONT / SIDE ELEVATIONS	SK/0/03B

1:100
@ A3