


PROPOSED SITE PLAN
SCALE 1:500 @ A3

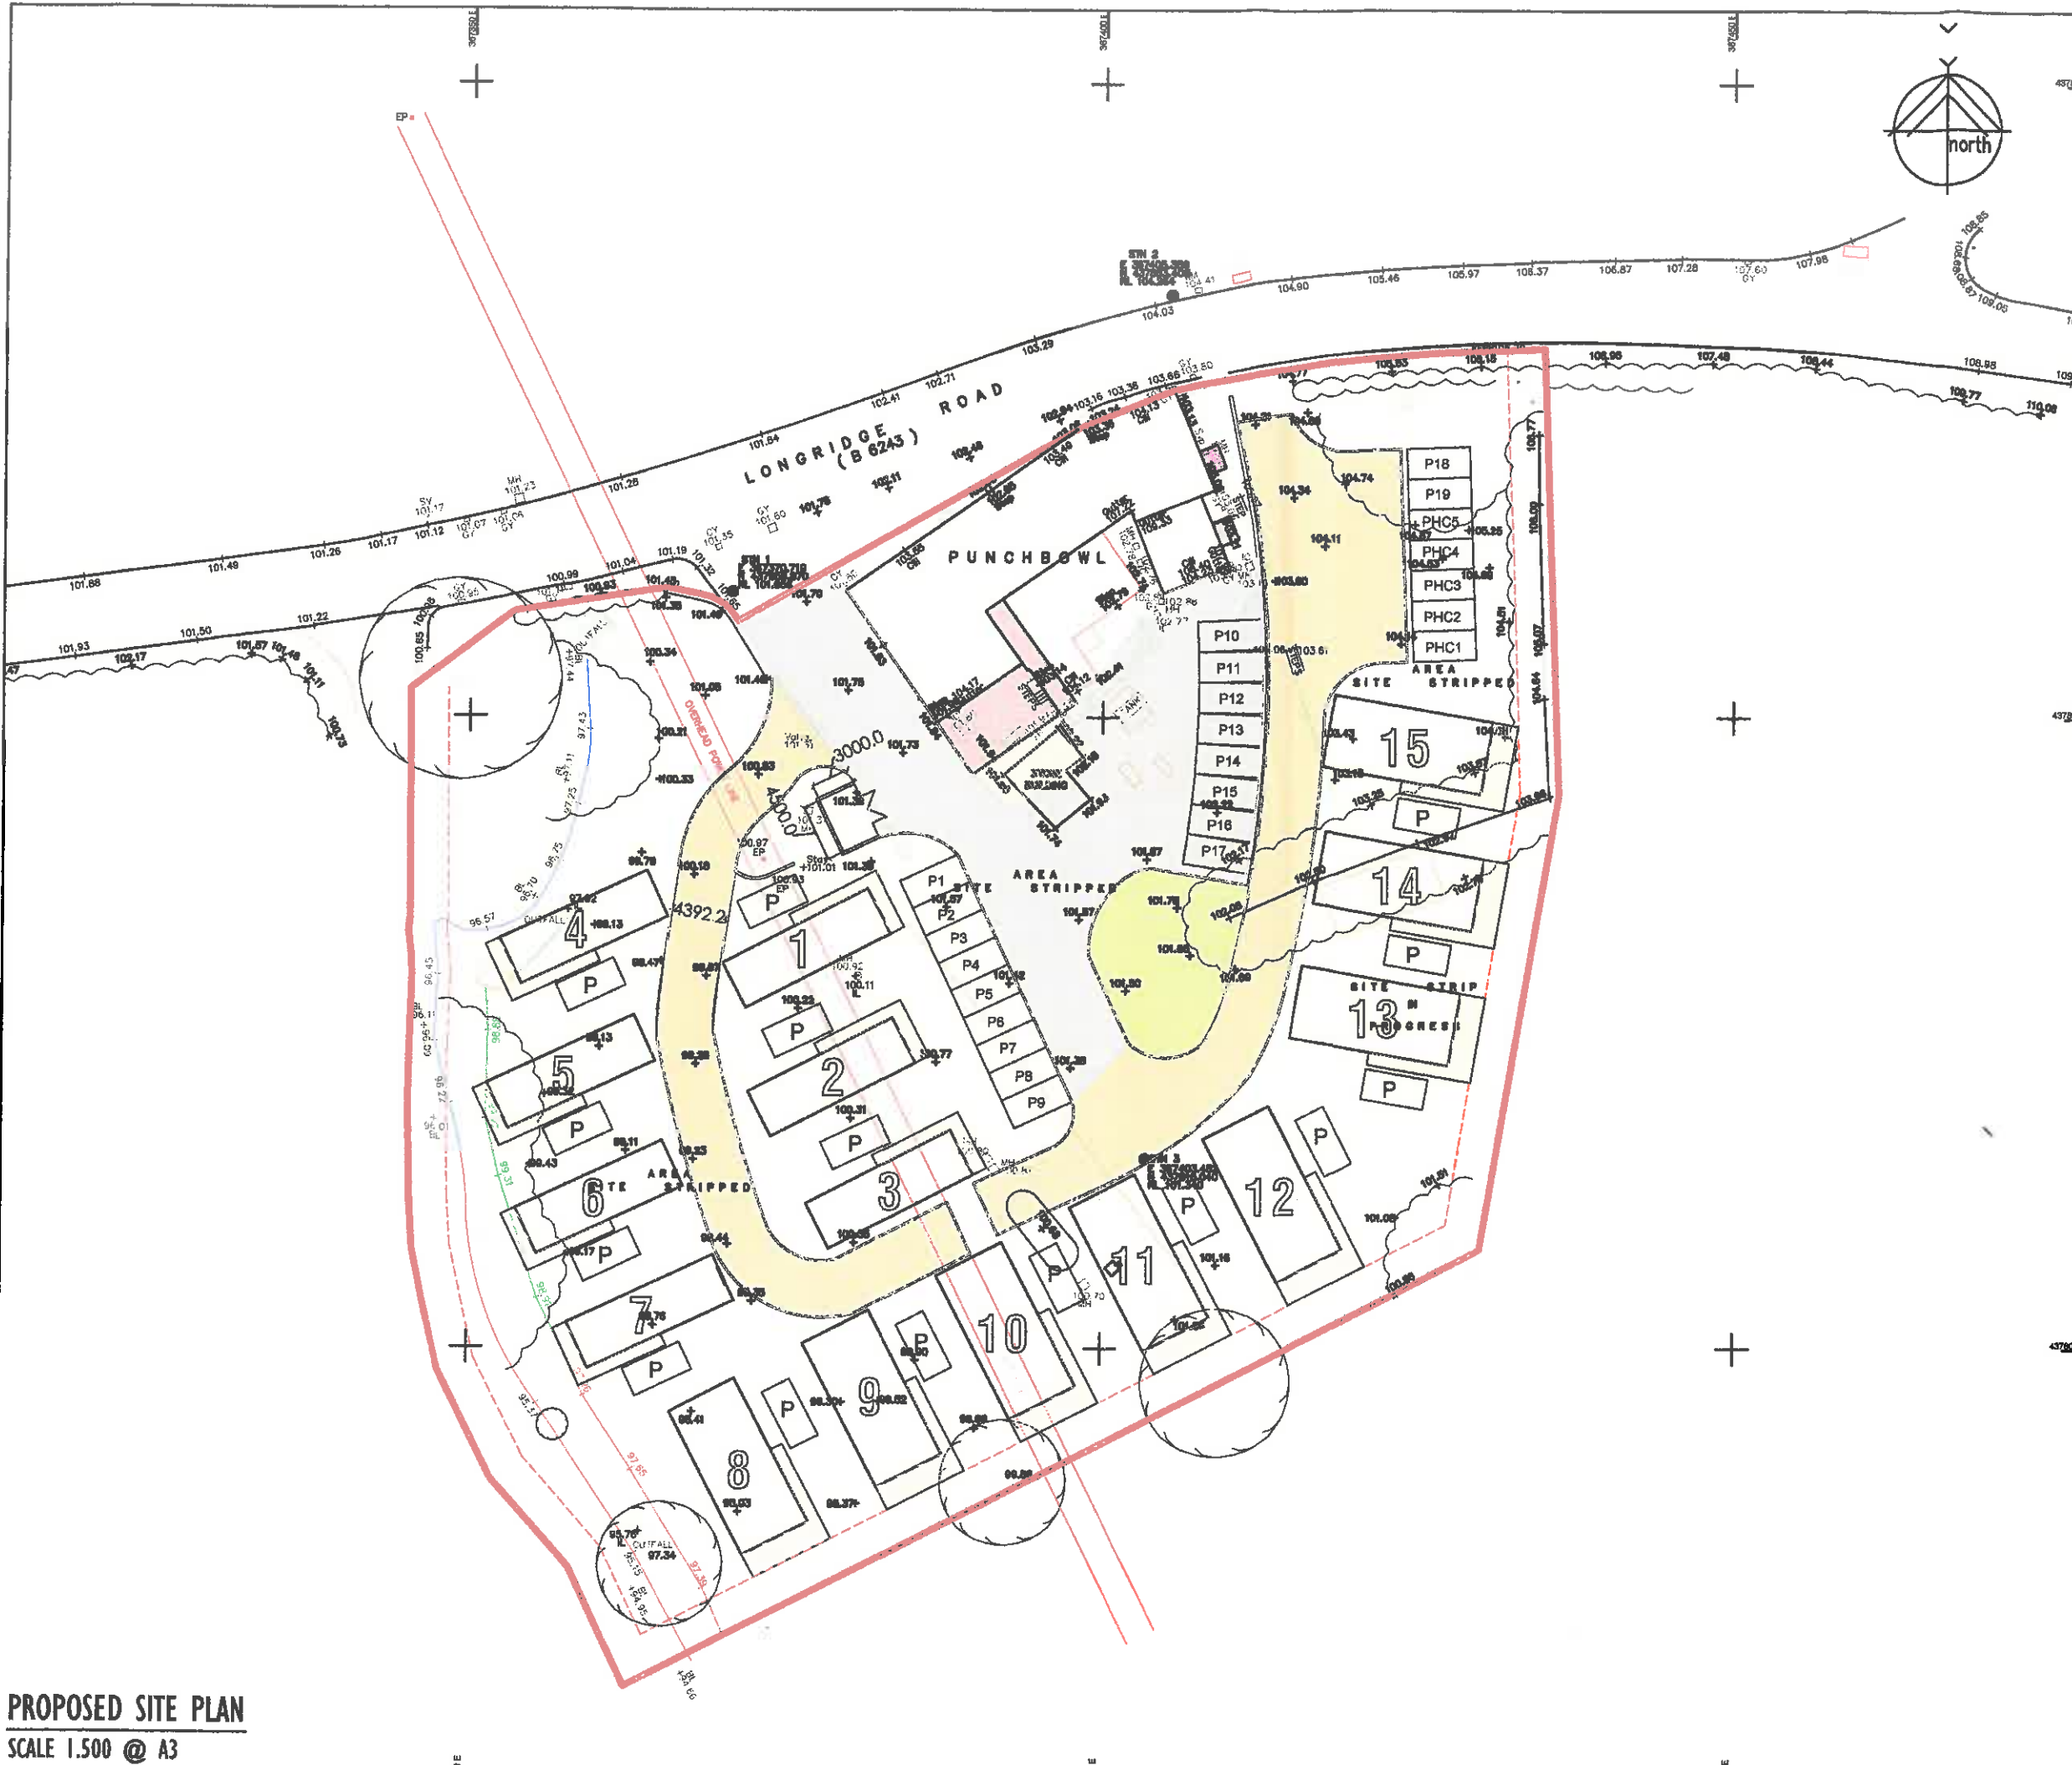

KEY

SITE AREA 0.686 Hectares

EXISTING BUILDING
PROPOSED EXTENSIONS TO EXISTING BUILDING
BIN STORAGE
SITE BOUNDARY
3M CLEARANCE WITHIN THE INSIDE OF THE BOUNDARY
RECREATION SPACE

PROPOSED LODGES

8no - Type One
12.8 x 5.8m

7no - Type Two
12.8 x 4m

5m minimum spacign distance between lodges.
Lodges to be require minimal ground excavation (maximum 150mm hand dig), excluding new foul pipes to be connected to the existing septic tank.

CAR PARKING

1no space to be provided for each lodge (P)
1no space to be provided for each holiday let (PHCno)
17no spaces to be provided for the cafe (Pno)

New road surfaces to be constructed using:

Tarmac
Porous loose gravel finish