




EXISTING GROUND FLOOR PLAN

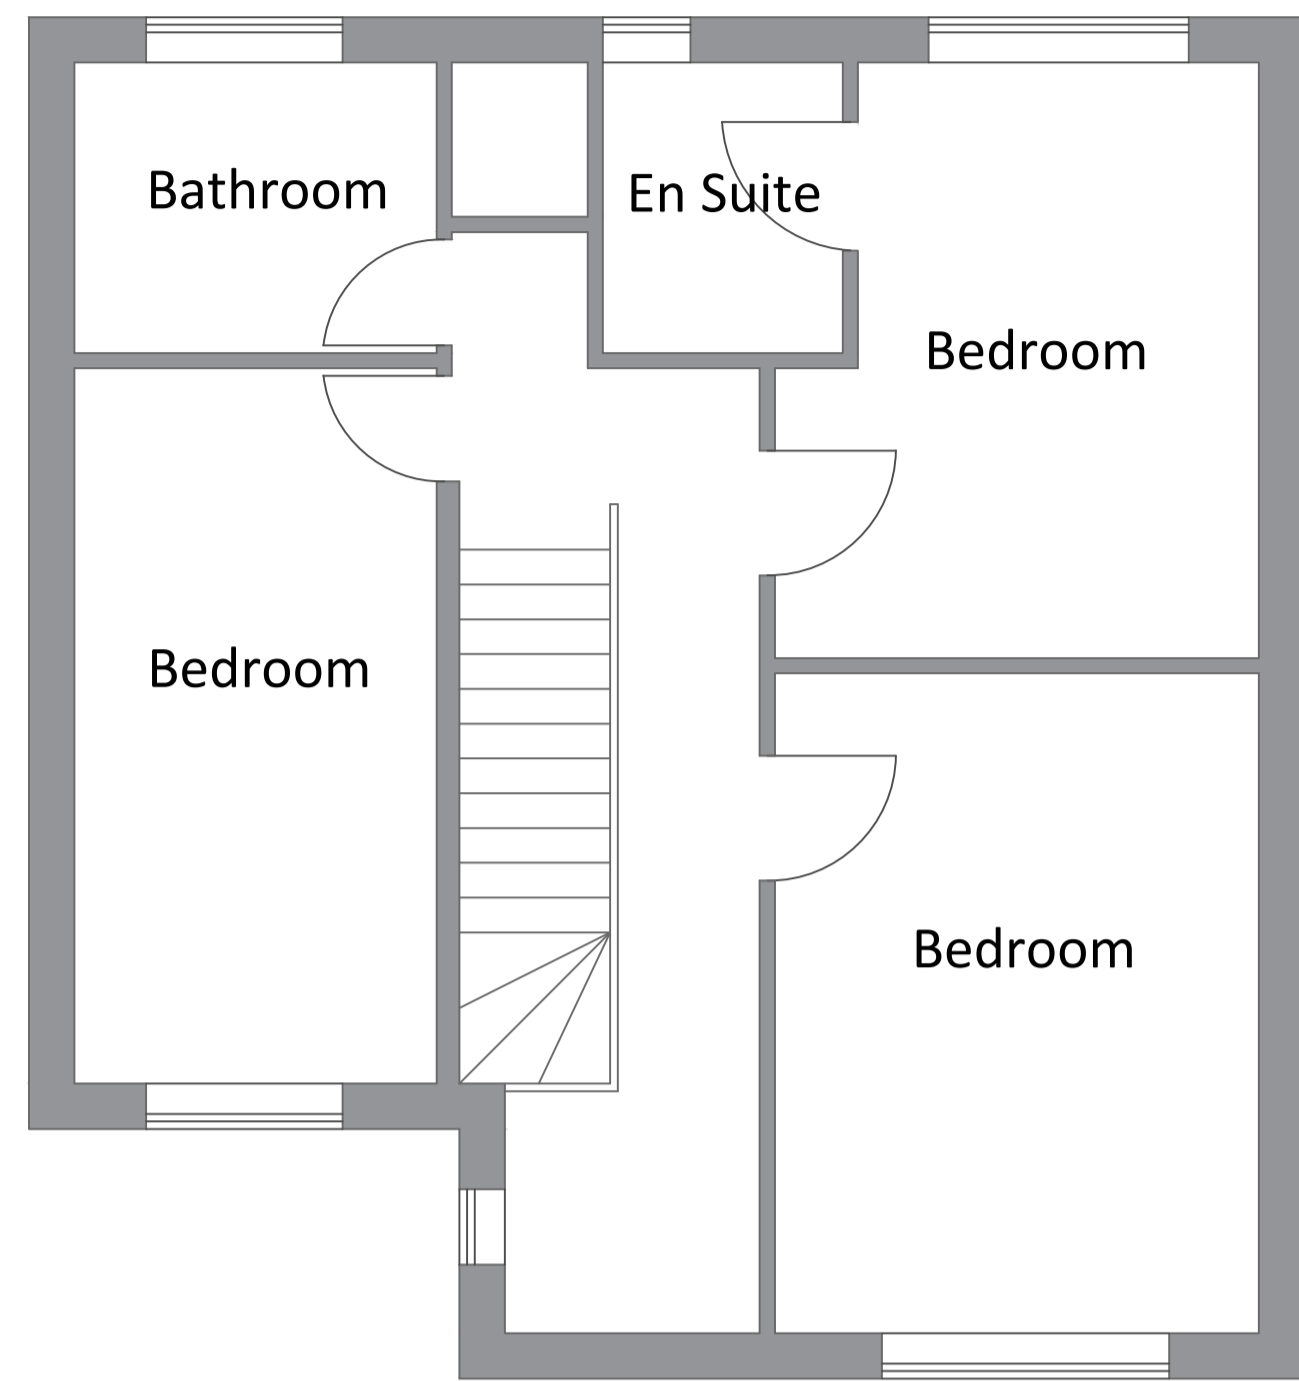

EXISTING FIRST FLOOR PLAN

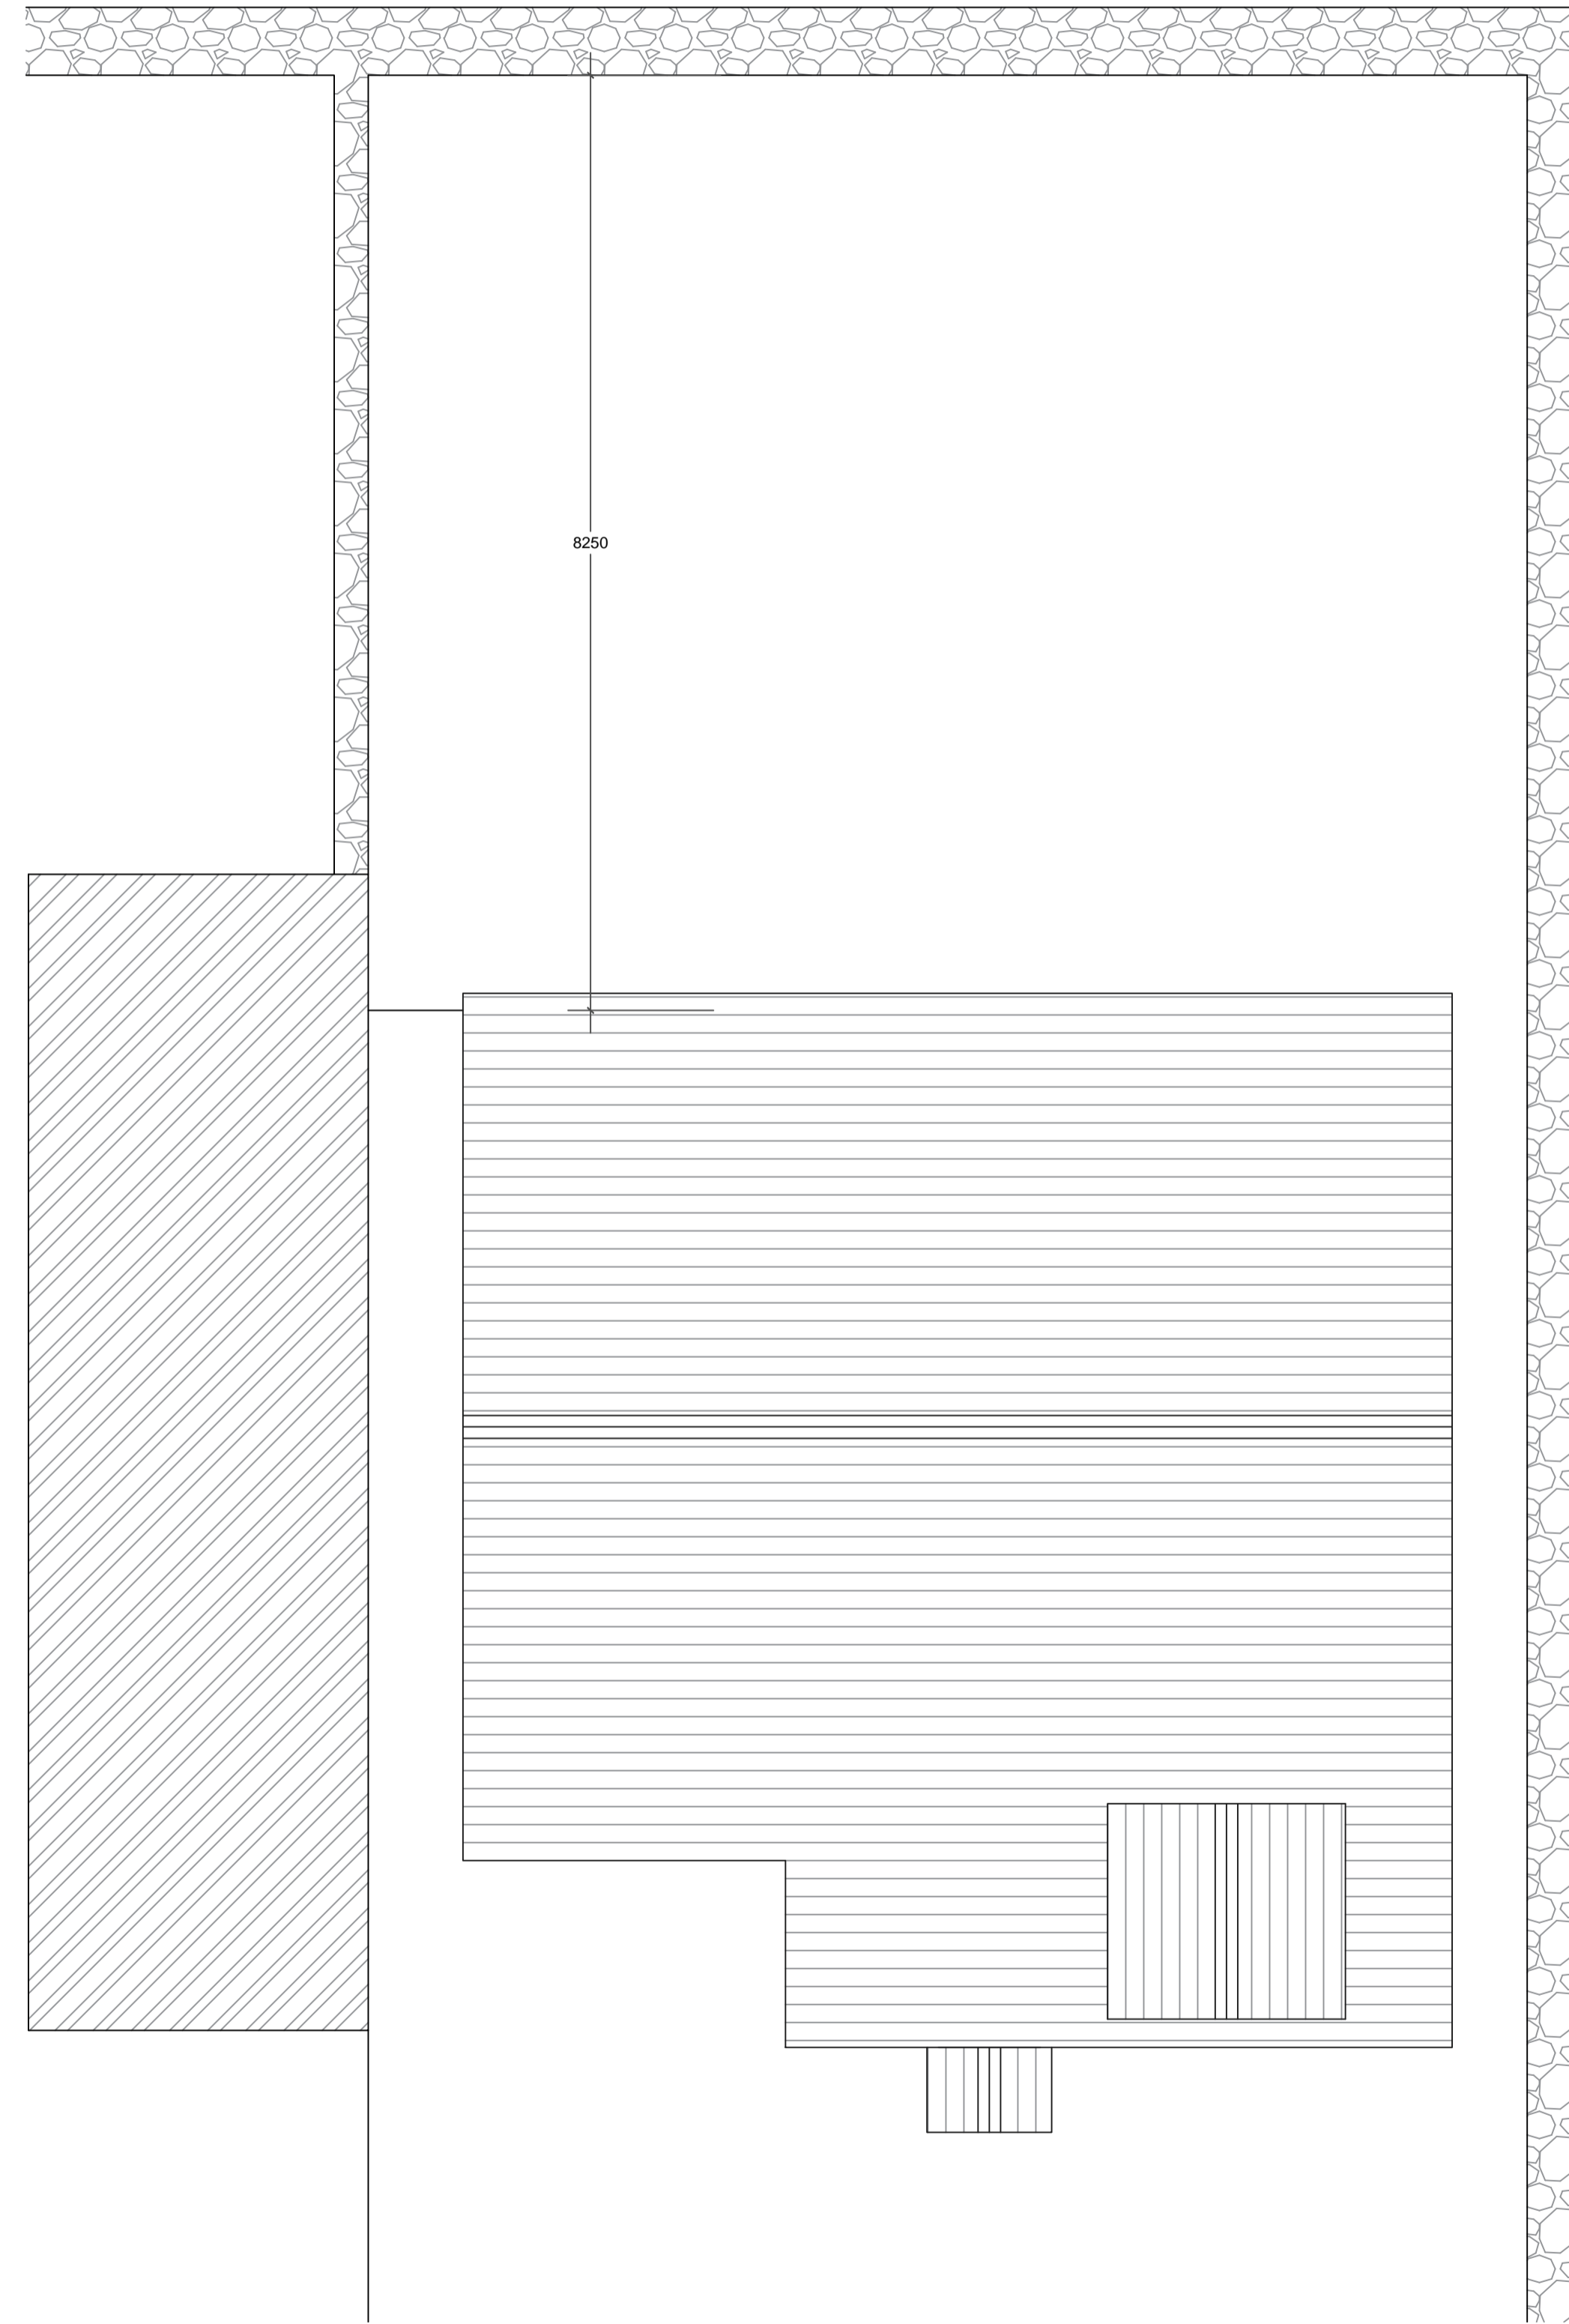

EXISTING SITE PLAN

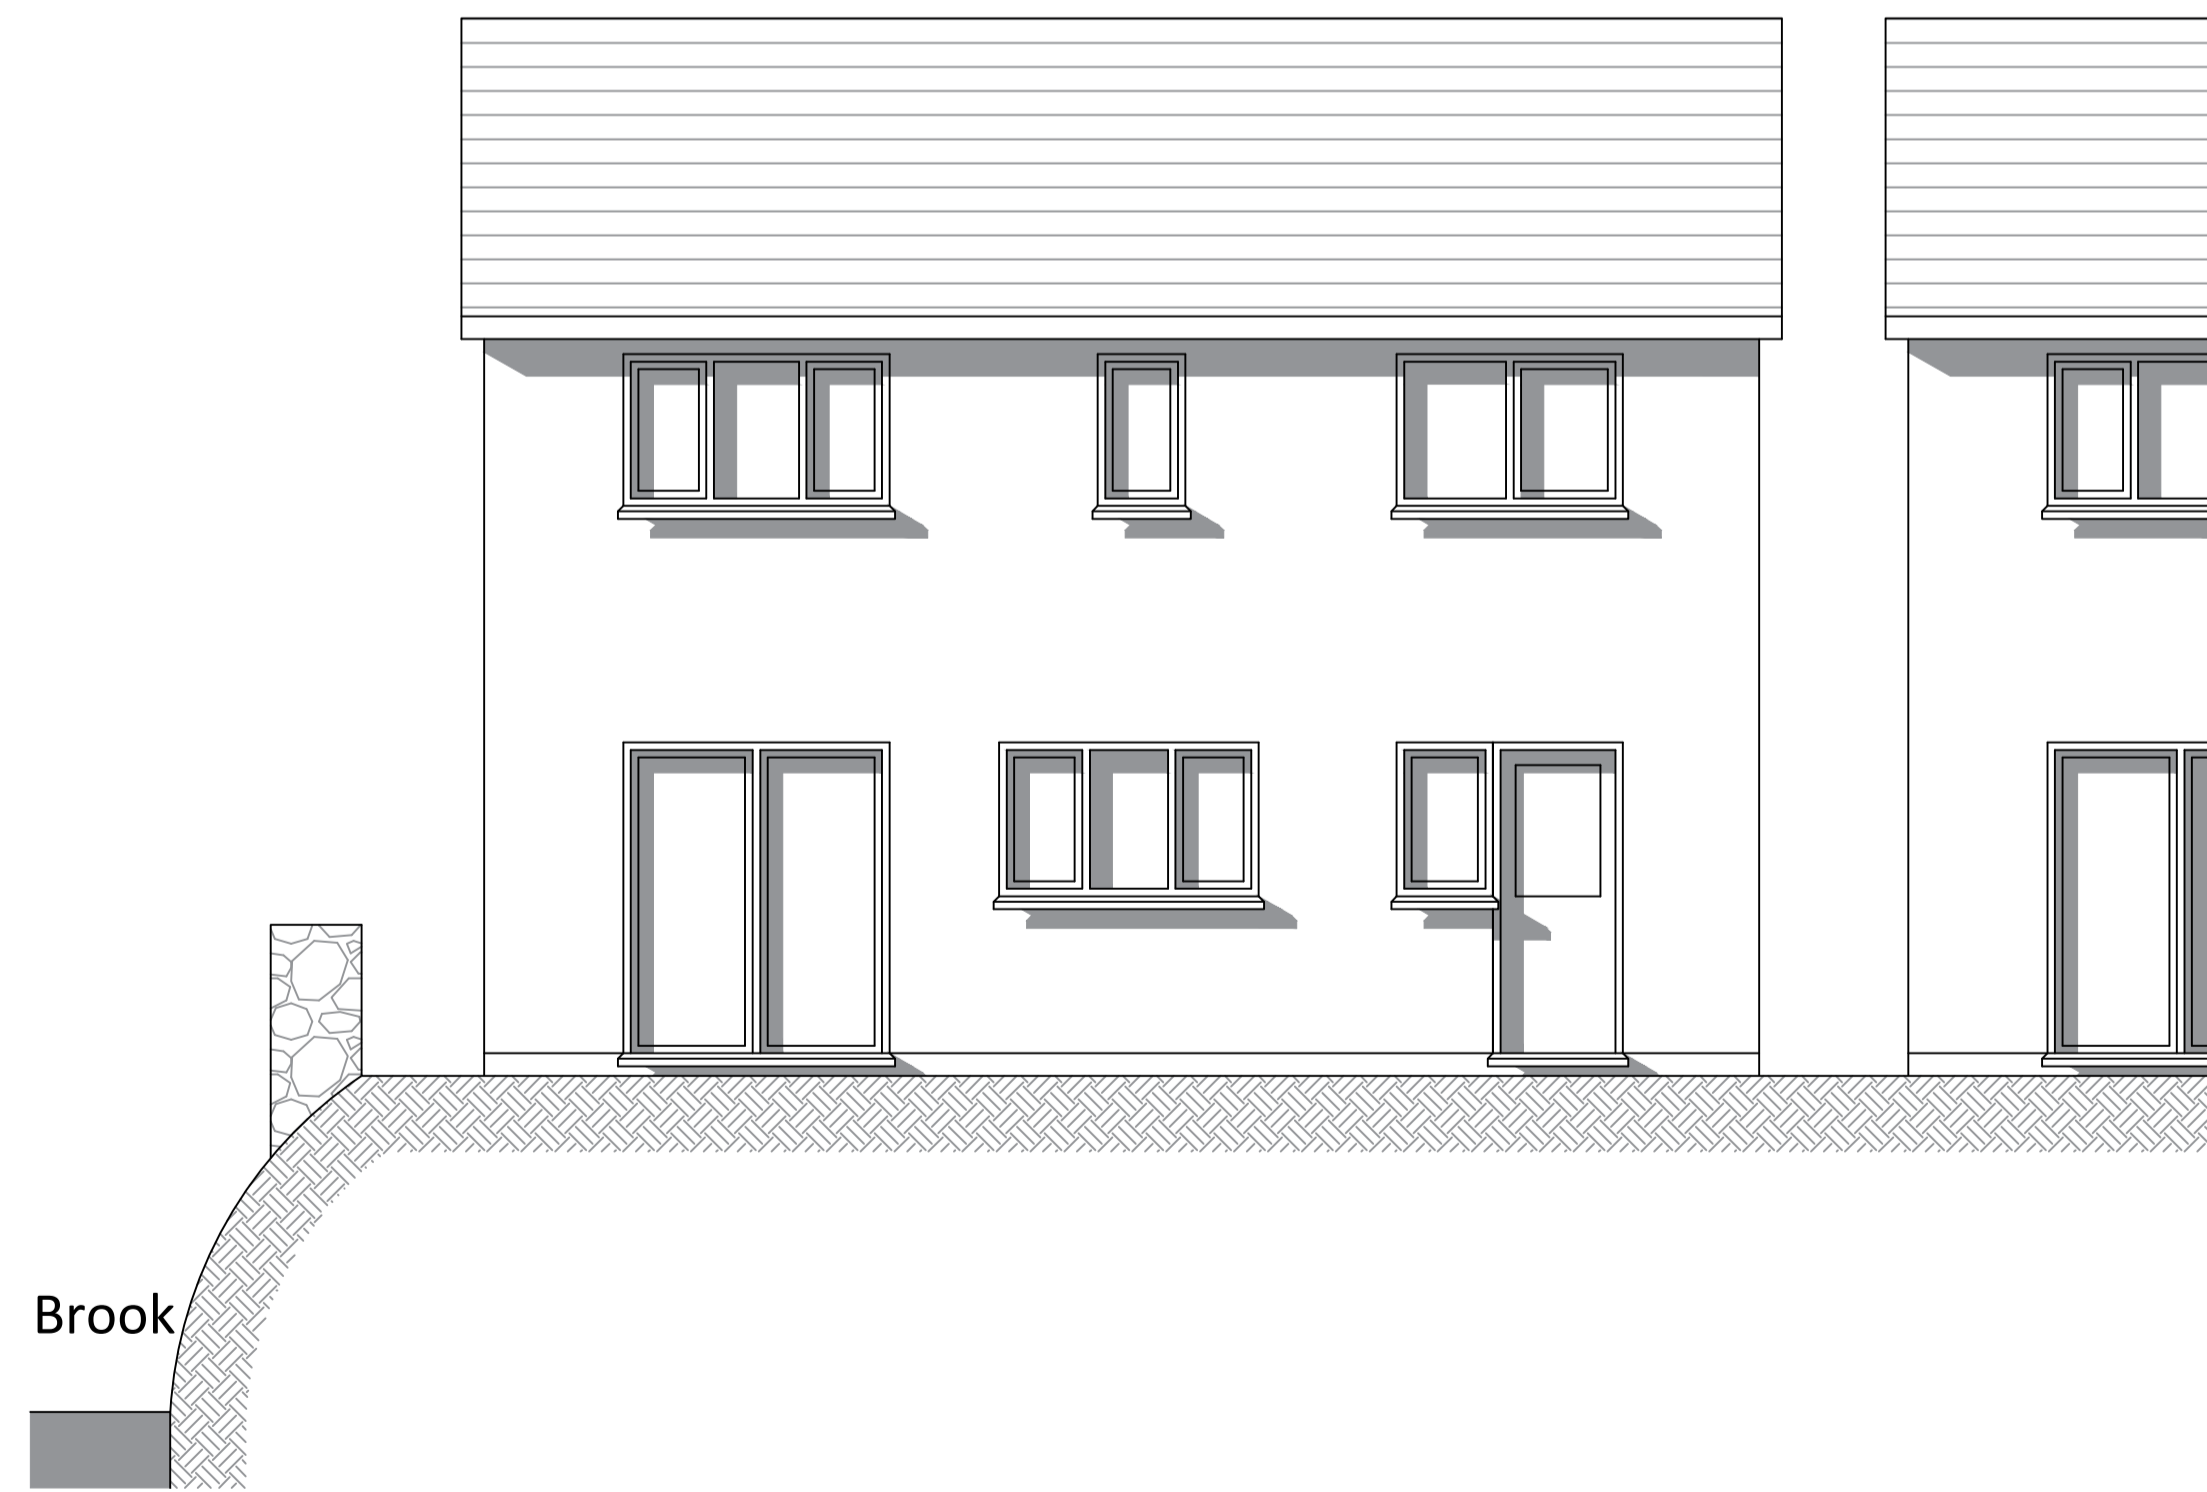

EXISTING NORTH ELEVATION

Date	Revision

**Peter Hitchen**  
Architects

PROPOSED REAR DOUBLE STOREY  
EXTENSION  
11 VICTORIA COURT,  
CHATBURN, BB7 4BF

MR & MRS HARDMAN

drawing title:  
EXISTING ELEVATION AND  
PLANS

1:50 @ A1

DS	checked:	PH
----	----------	----

21 / 03 / 17

project no.	drg. no.	rev.
PHA/HA/100	100	A