
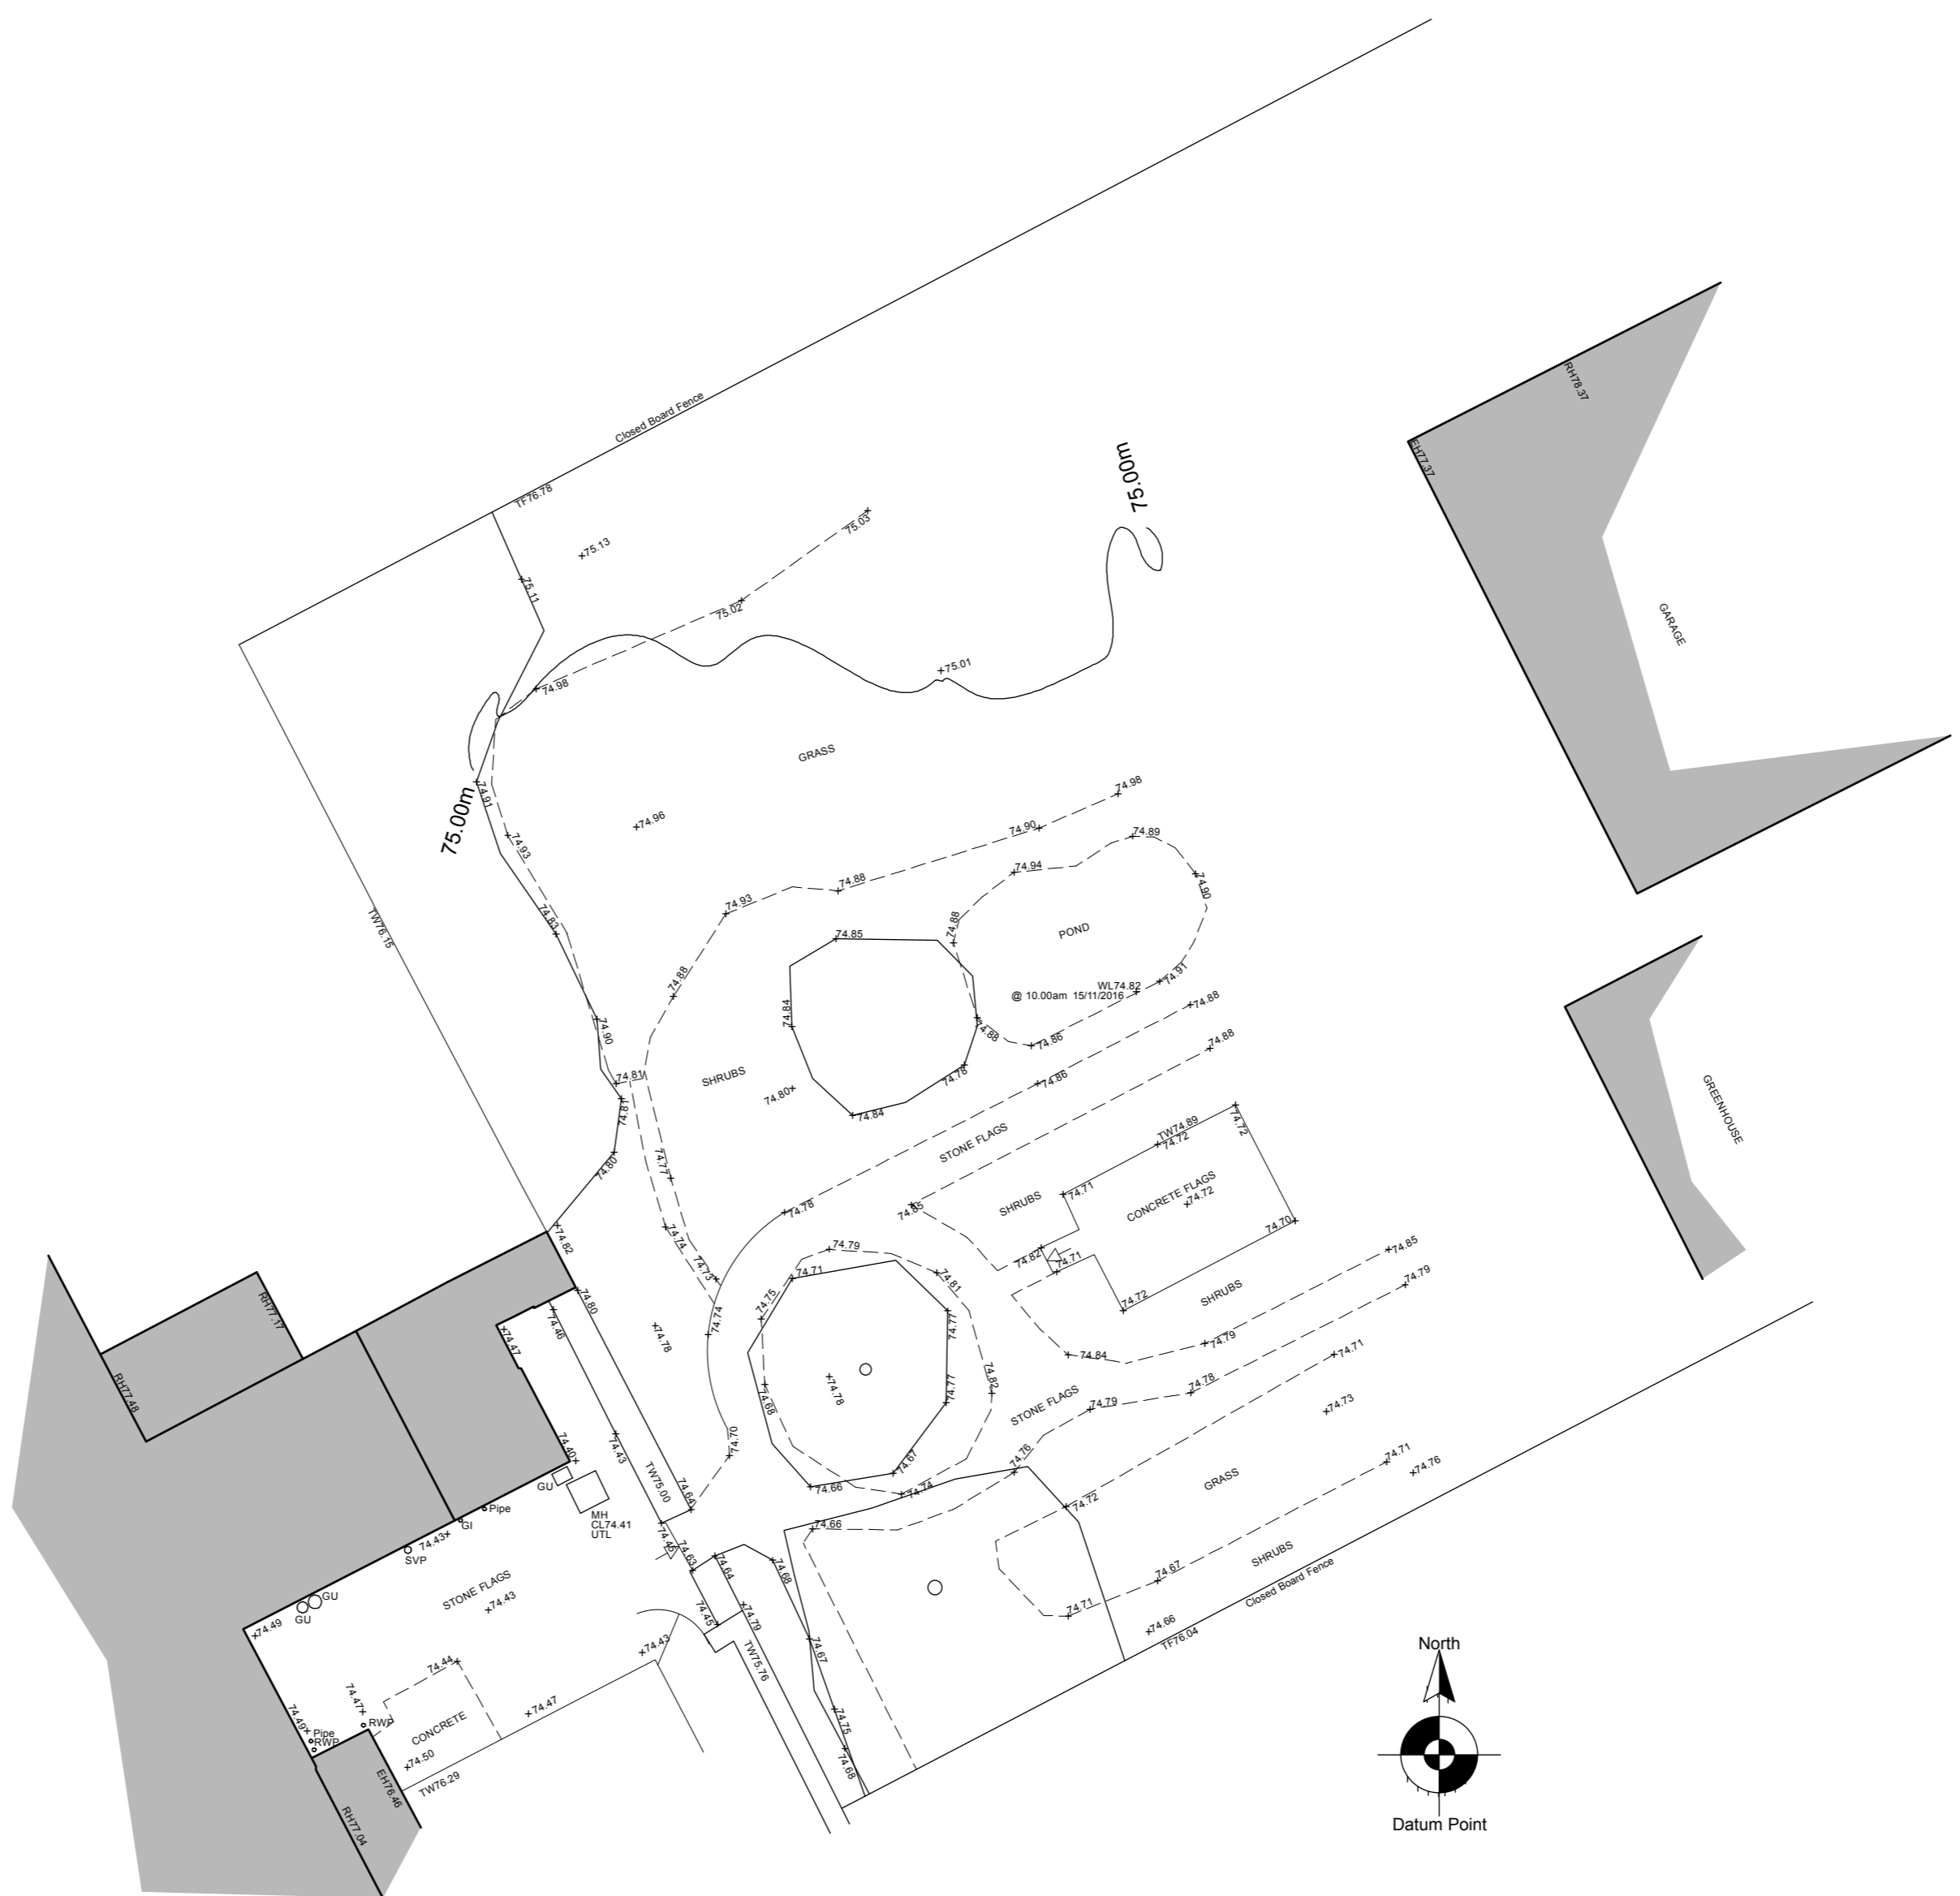
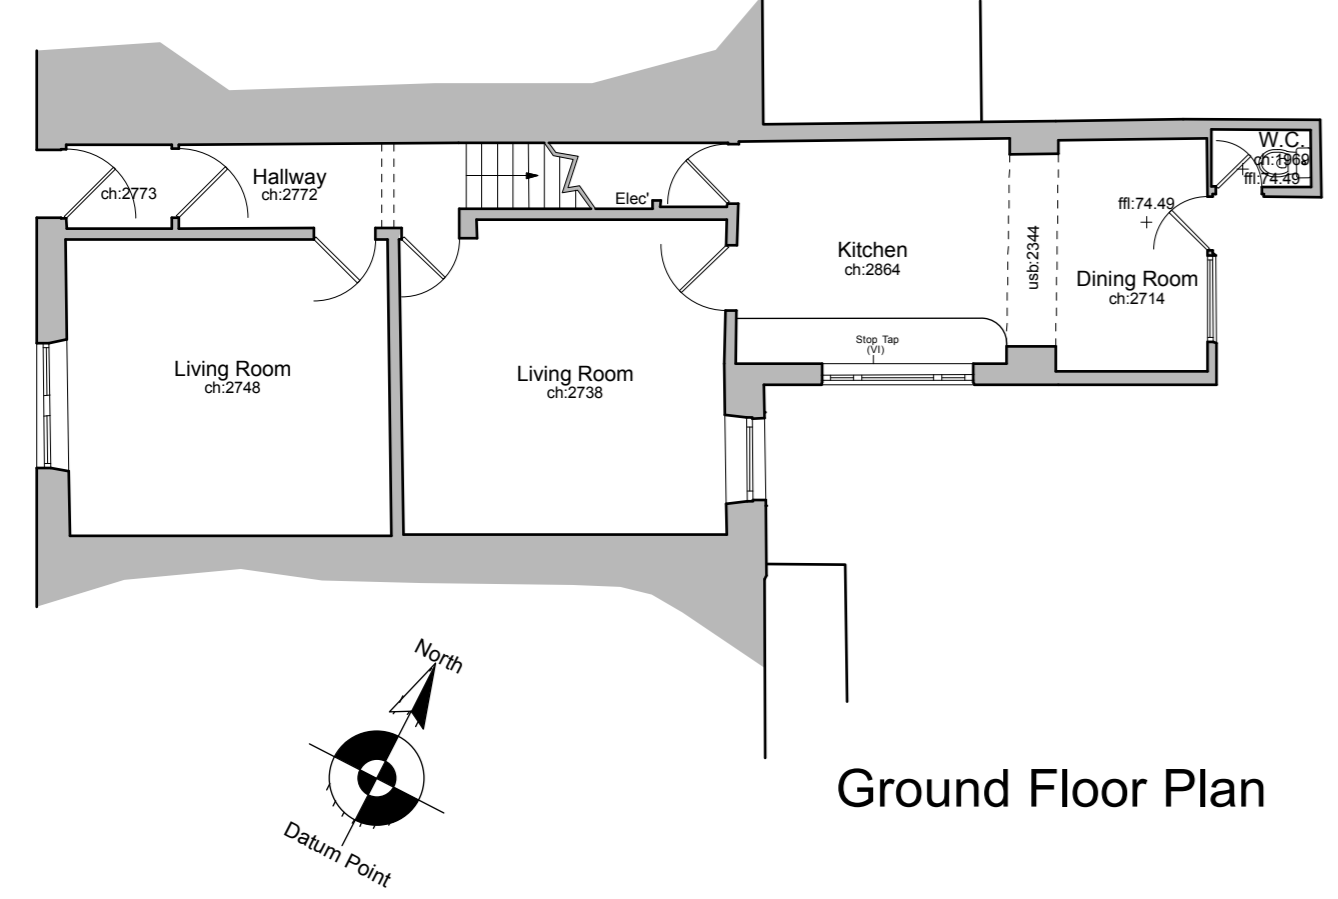


ABBREVIATIONS

- ch Ceiling Height
- CL Cover Level
- EH Eaves Height
- fl Finished Floor Level
- GI Gas Inlet
- GU Gully
- MH Man Hole
- RH Ridge/Roof Height
- RWP Rain Water Pipe
- SVP Soil Vent Pipe
- TF Top of Fence
- TW Top of Wall
- usb Under Side of Beam
- UTL Unable to Lift
- (V) Verbal Information
- WL Water Level

NOTE
All levels and coordinates relate to OSGB36(15) using GNSS data.
Levels defining edge of carriageway are observed at channel (bottom of kerb).

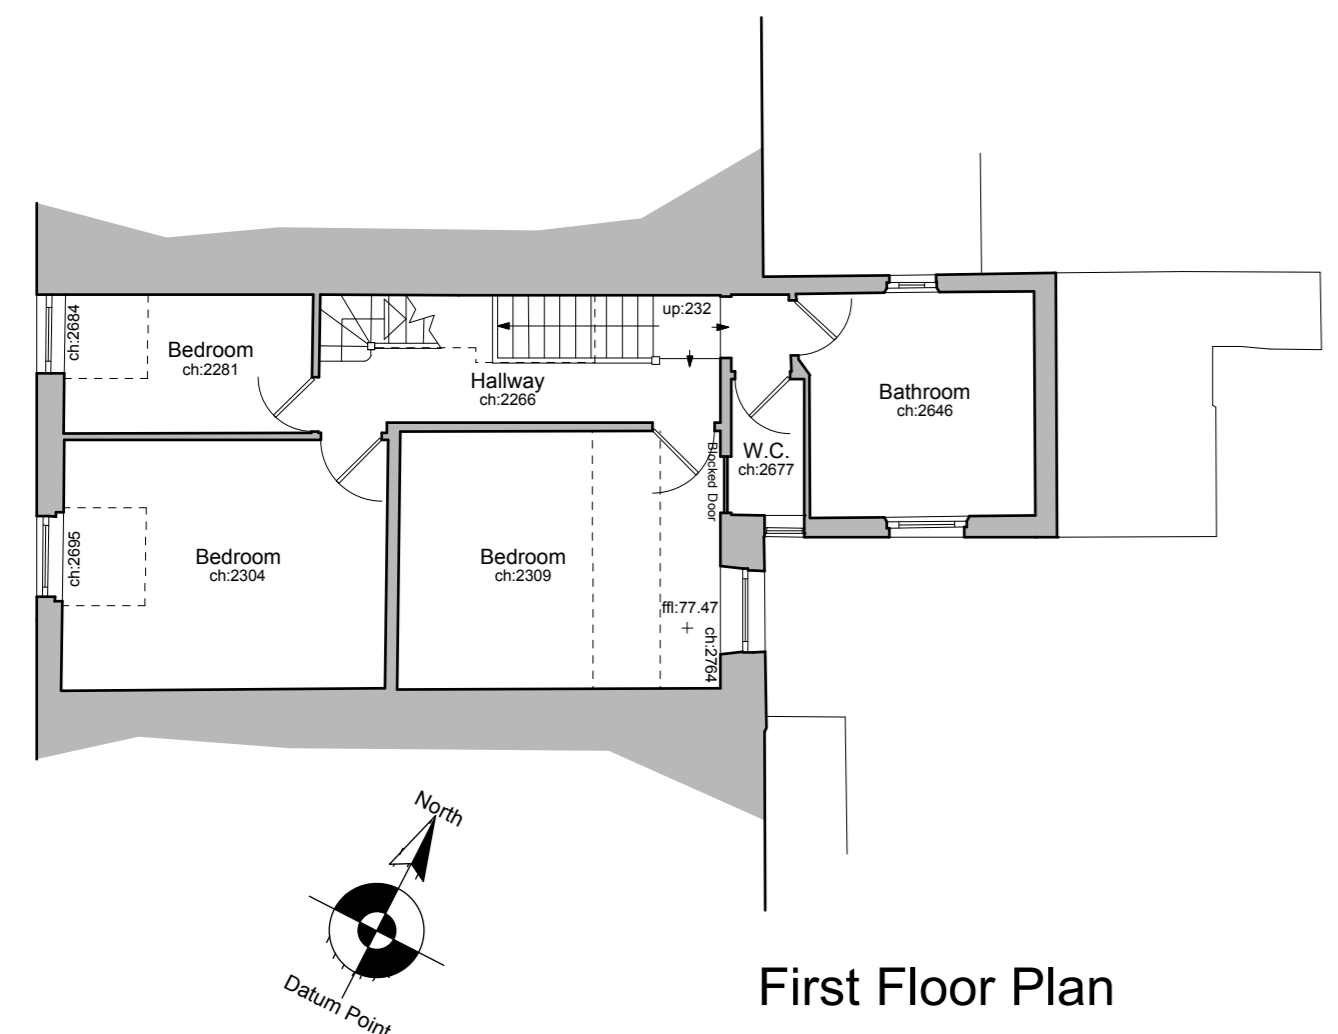

Rev	Date	Description
A	07.03.17	Drawings E.01 and E.02 consolidated.

Carlton Cottage
Clitheroe Road, Waddington

Existing Plans, Elevations and Site Plan

Dwg. No.: 2327.E.01	Rev.: A
---------------------	---------

Date: Nov '16 Scale: 1:100@A1

IWA Architects

Waterloo Mill, Waterloo Road, Clitheroe, Lancashire, BB7 1LR.
t: +44 (0) 1200 423487
f: +44 (0) 1200 458278
e: admin@iwaarchitects.co.uk
w: www.iwaarchitects.co.uk