

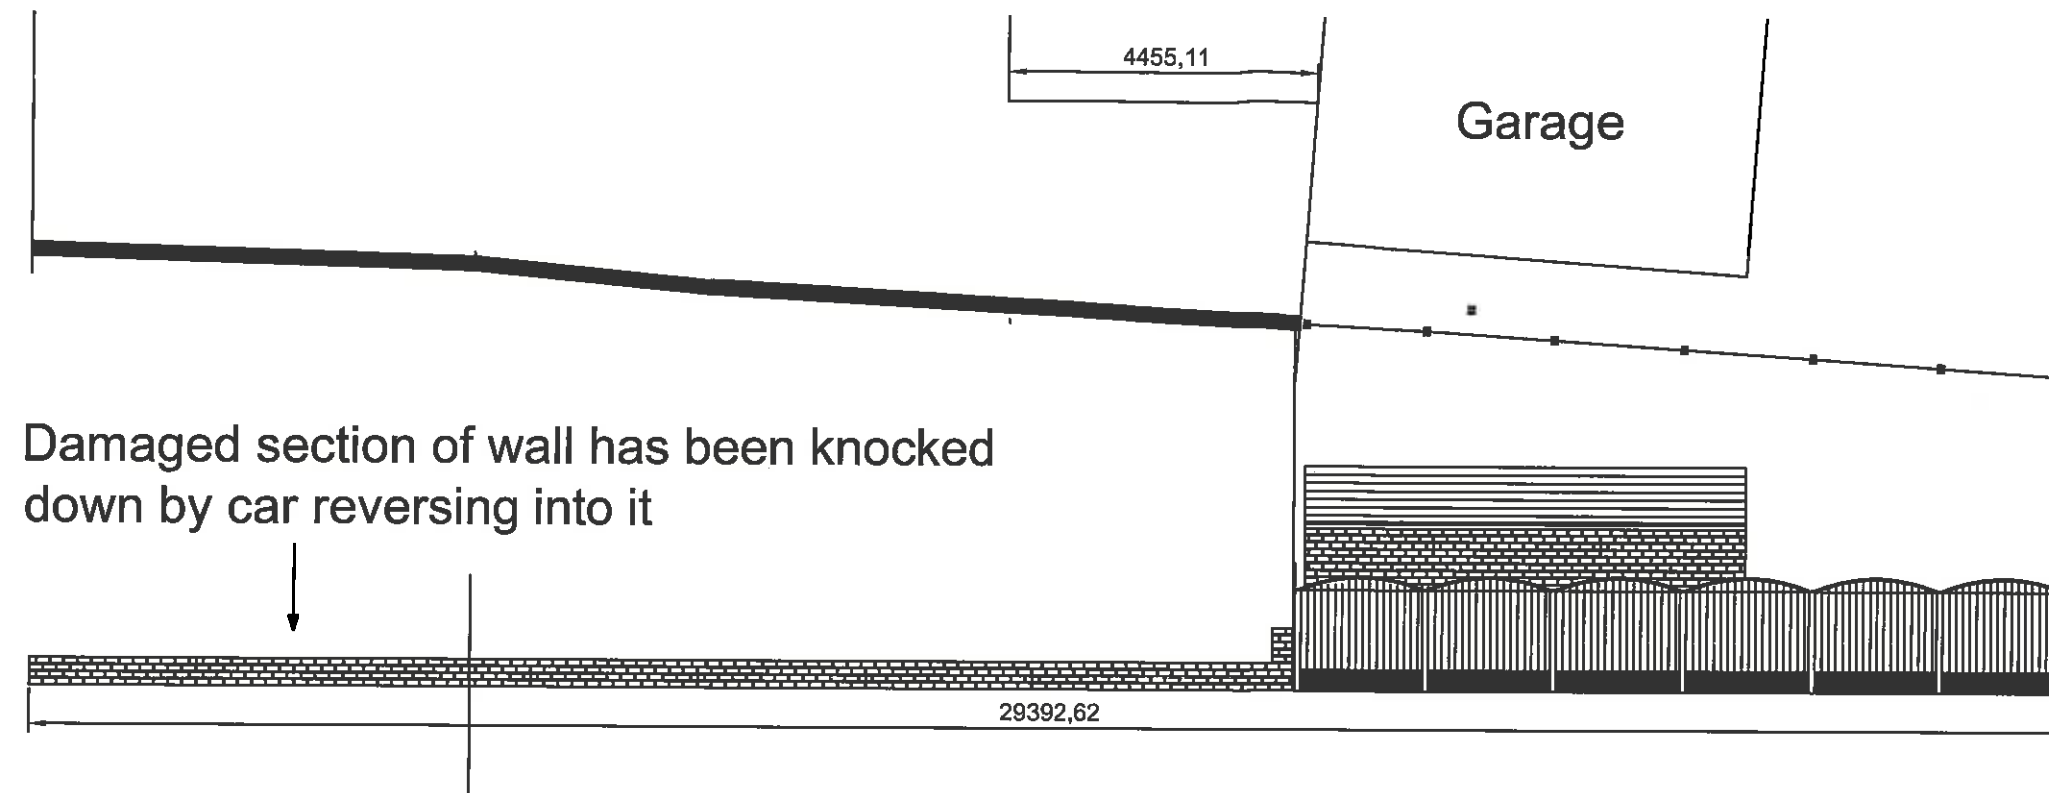


3 2017 03 10 P

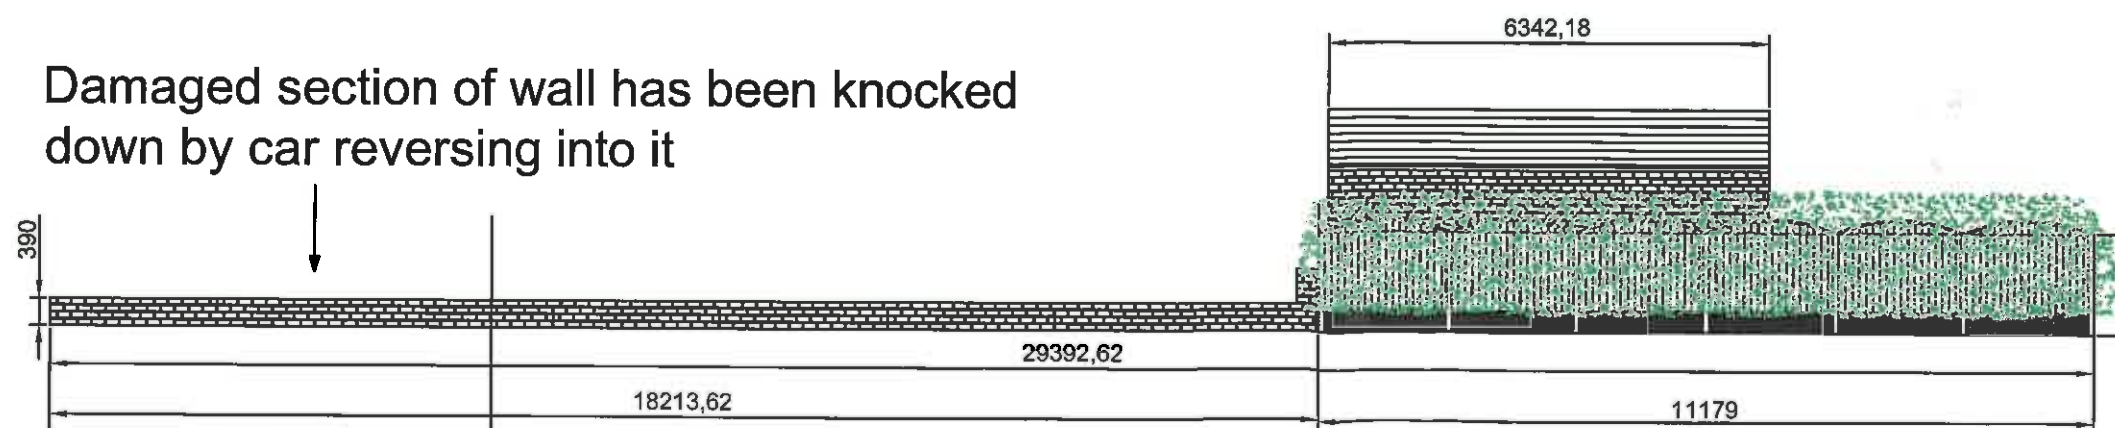


Issue	Description	By	Date
Drawing Issue Status			
LPL			
Client:			
Mr & Mrs C D Shorrocks			
2 Whalley Rd			
Langho			
Blackburn, BB6 8EJ			
Project:			
Drive repairs & Boundary Repairs			
Plus Replacement Stairs to Back Door			
Title:			
Existing Front Elevation			
View From Whalley Rd			
Scale	Drawn by	Approved by	Date
1:50 @ A3	L.Mc.	C.S.	08/03/2017
Drawing No.	(Sheet of)	Status	Issue
0006		INFORMATION	

Proposed new wall with post and panel fence to rear of wall 1200mm high wall with 1800mm high fence set 300mm behind wall

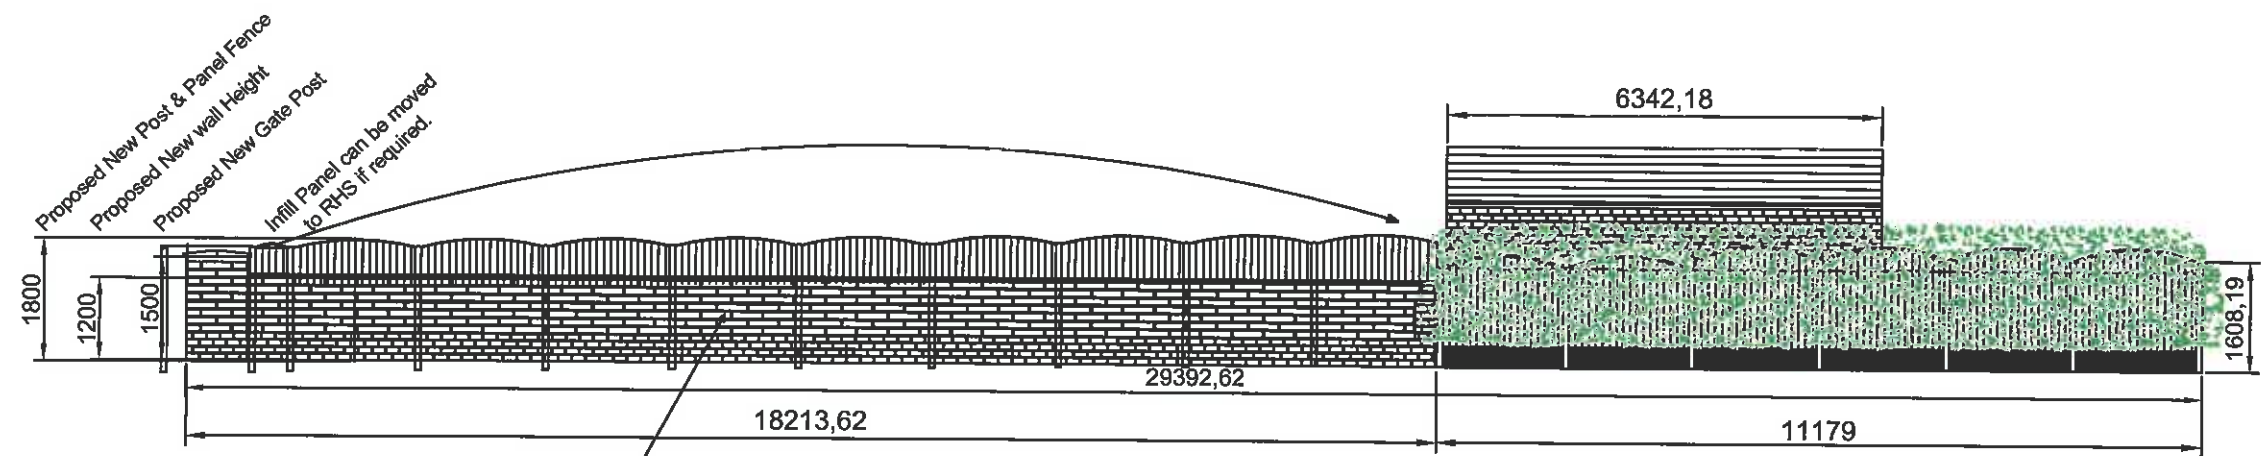

Additional Height to wall with concrete block rendered with White Tyrolean Finish & top angled coping stone.

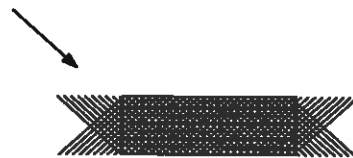

3 2017 03 10 P

Issue	Description	By	Date
Drawing Issue Status			
LPL			
Client: Mr & Mrs C D Shorrock 2 Whalley Rd Langho Blackburn, BB6 8EJ			
Project: LYMINGTON 2 WHALLEY ROAD LANGHO BLACKBURN, BB6 8EJ			
Title: New Wall & Fence view from Whalley Rd Rendered Wall with top Stone			
Scale 1:50 @ A3	Drawn by CDS	Approved by C.S.	Date 21/03/2017
Drawing No. LYM-002	(Sheet of)	Status	Issue