



PROPOSED SINGLE STOREY
REAR EXTENSION
25 BUCKLEUCH AVE
CLITHEROE


SCALE 1:50
1:100

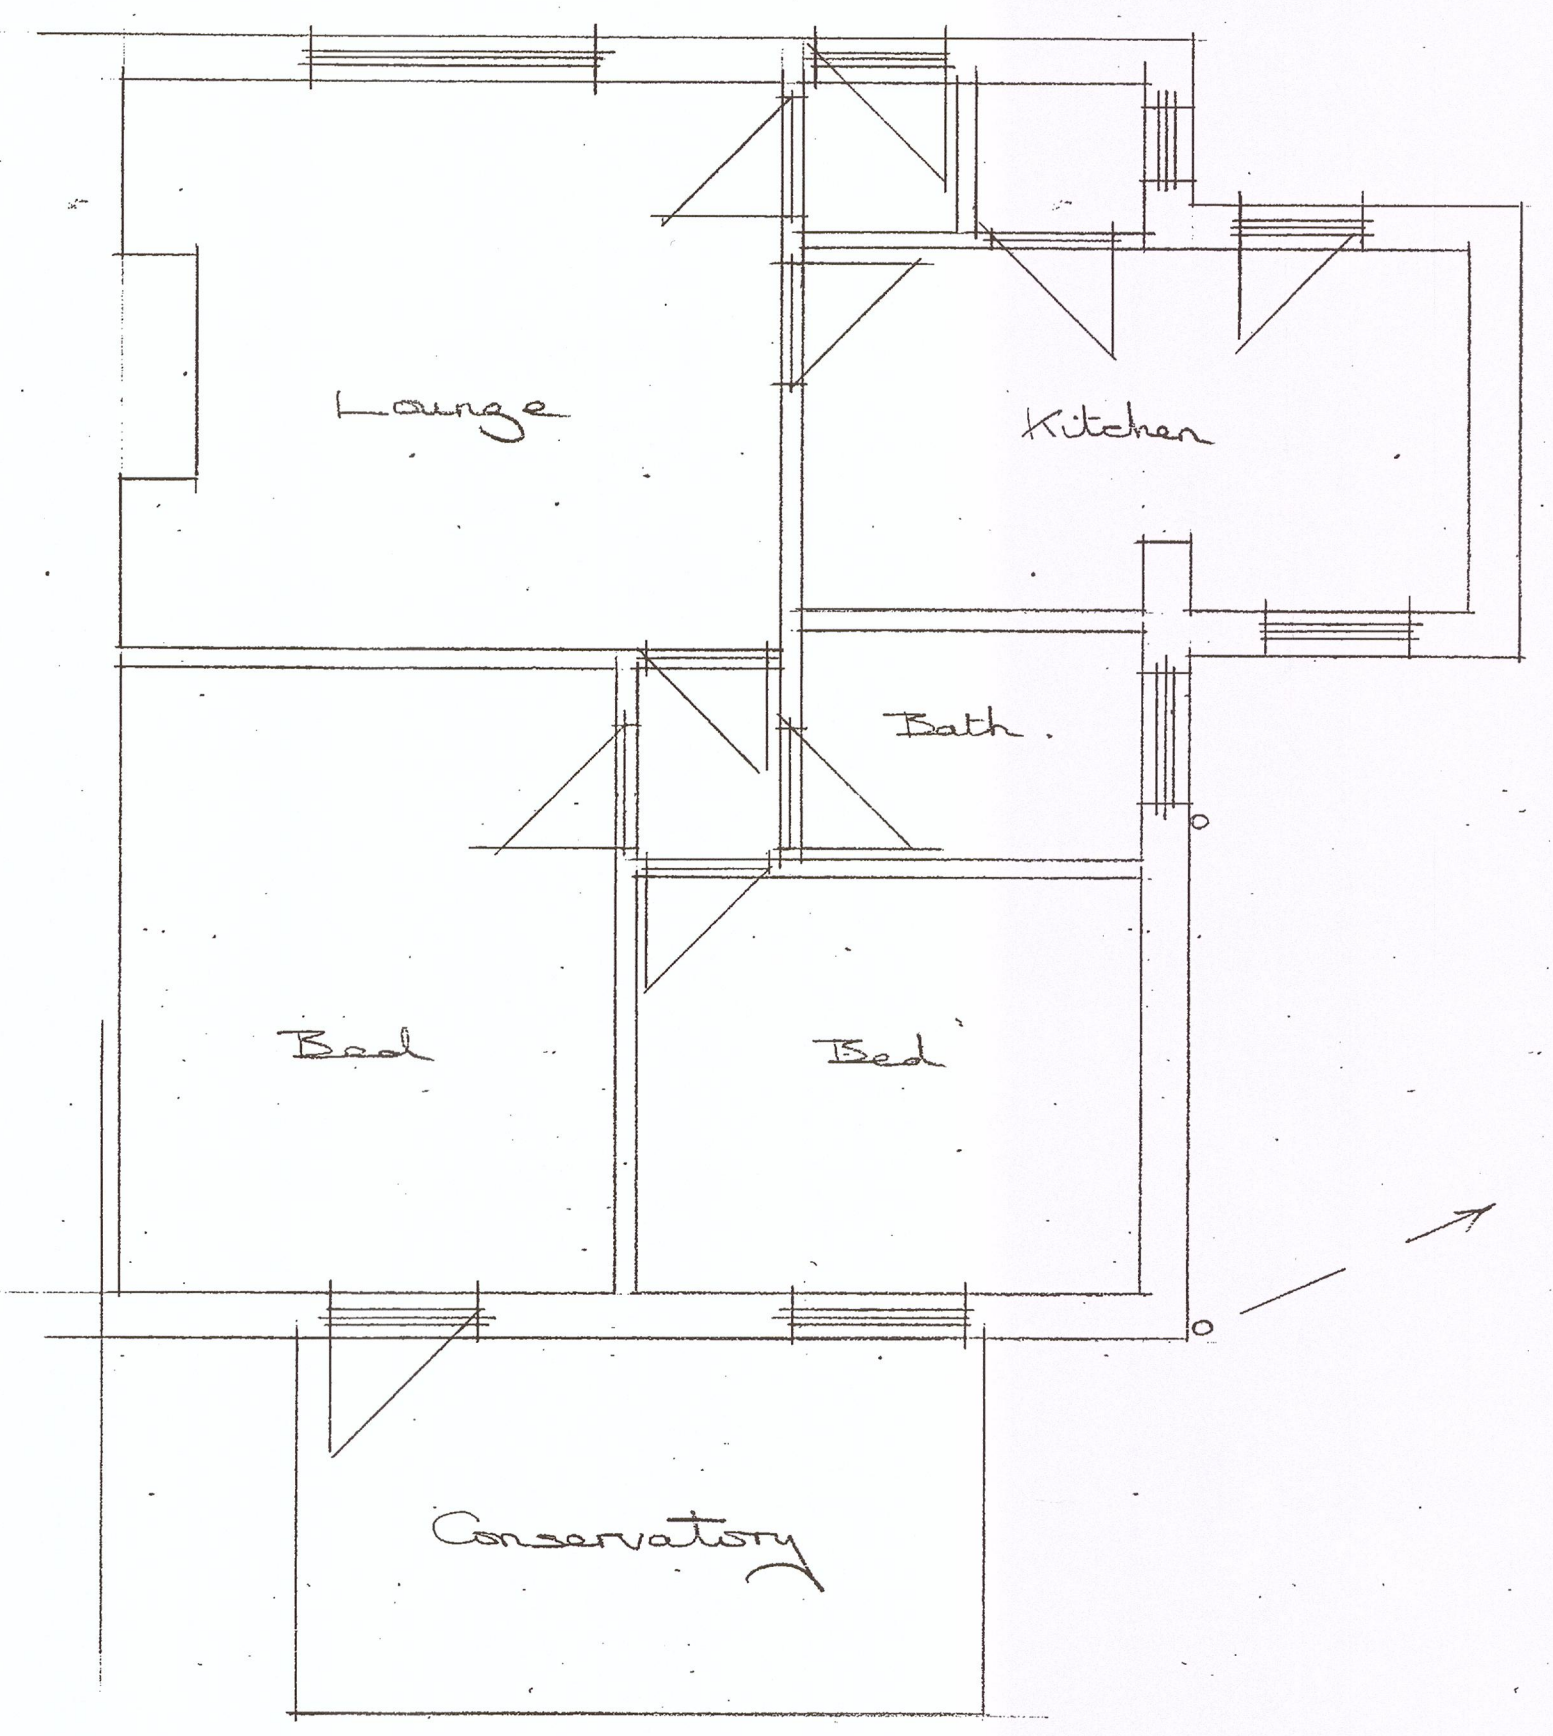

EXISTING PLAN

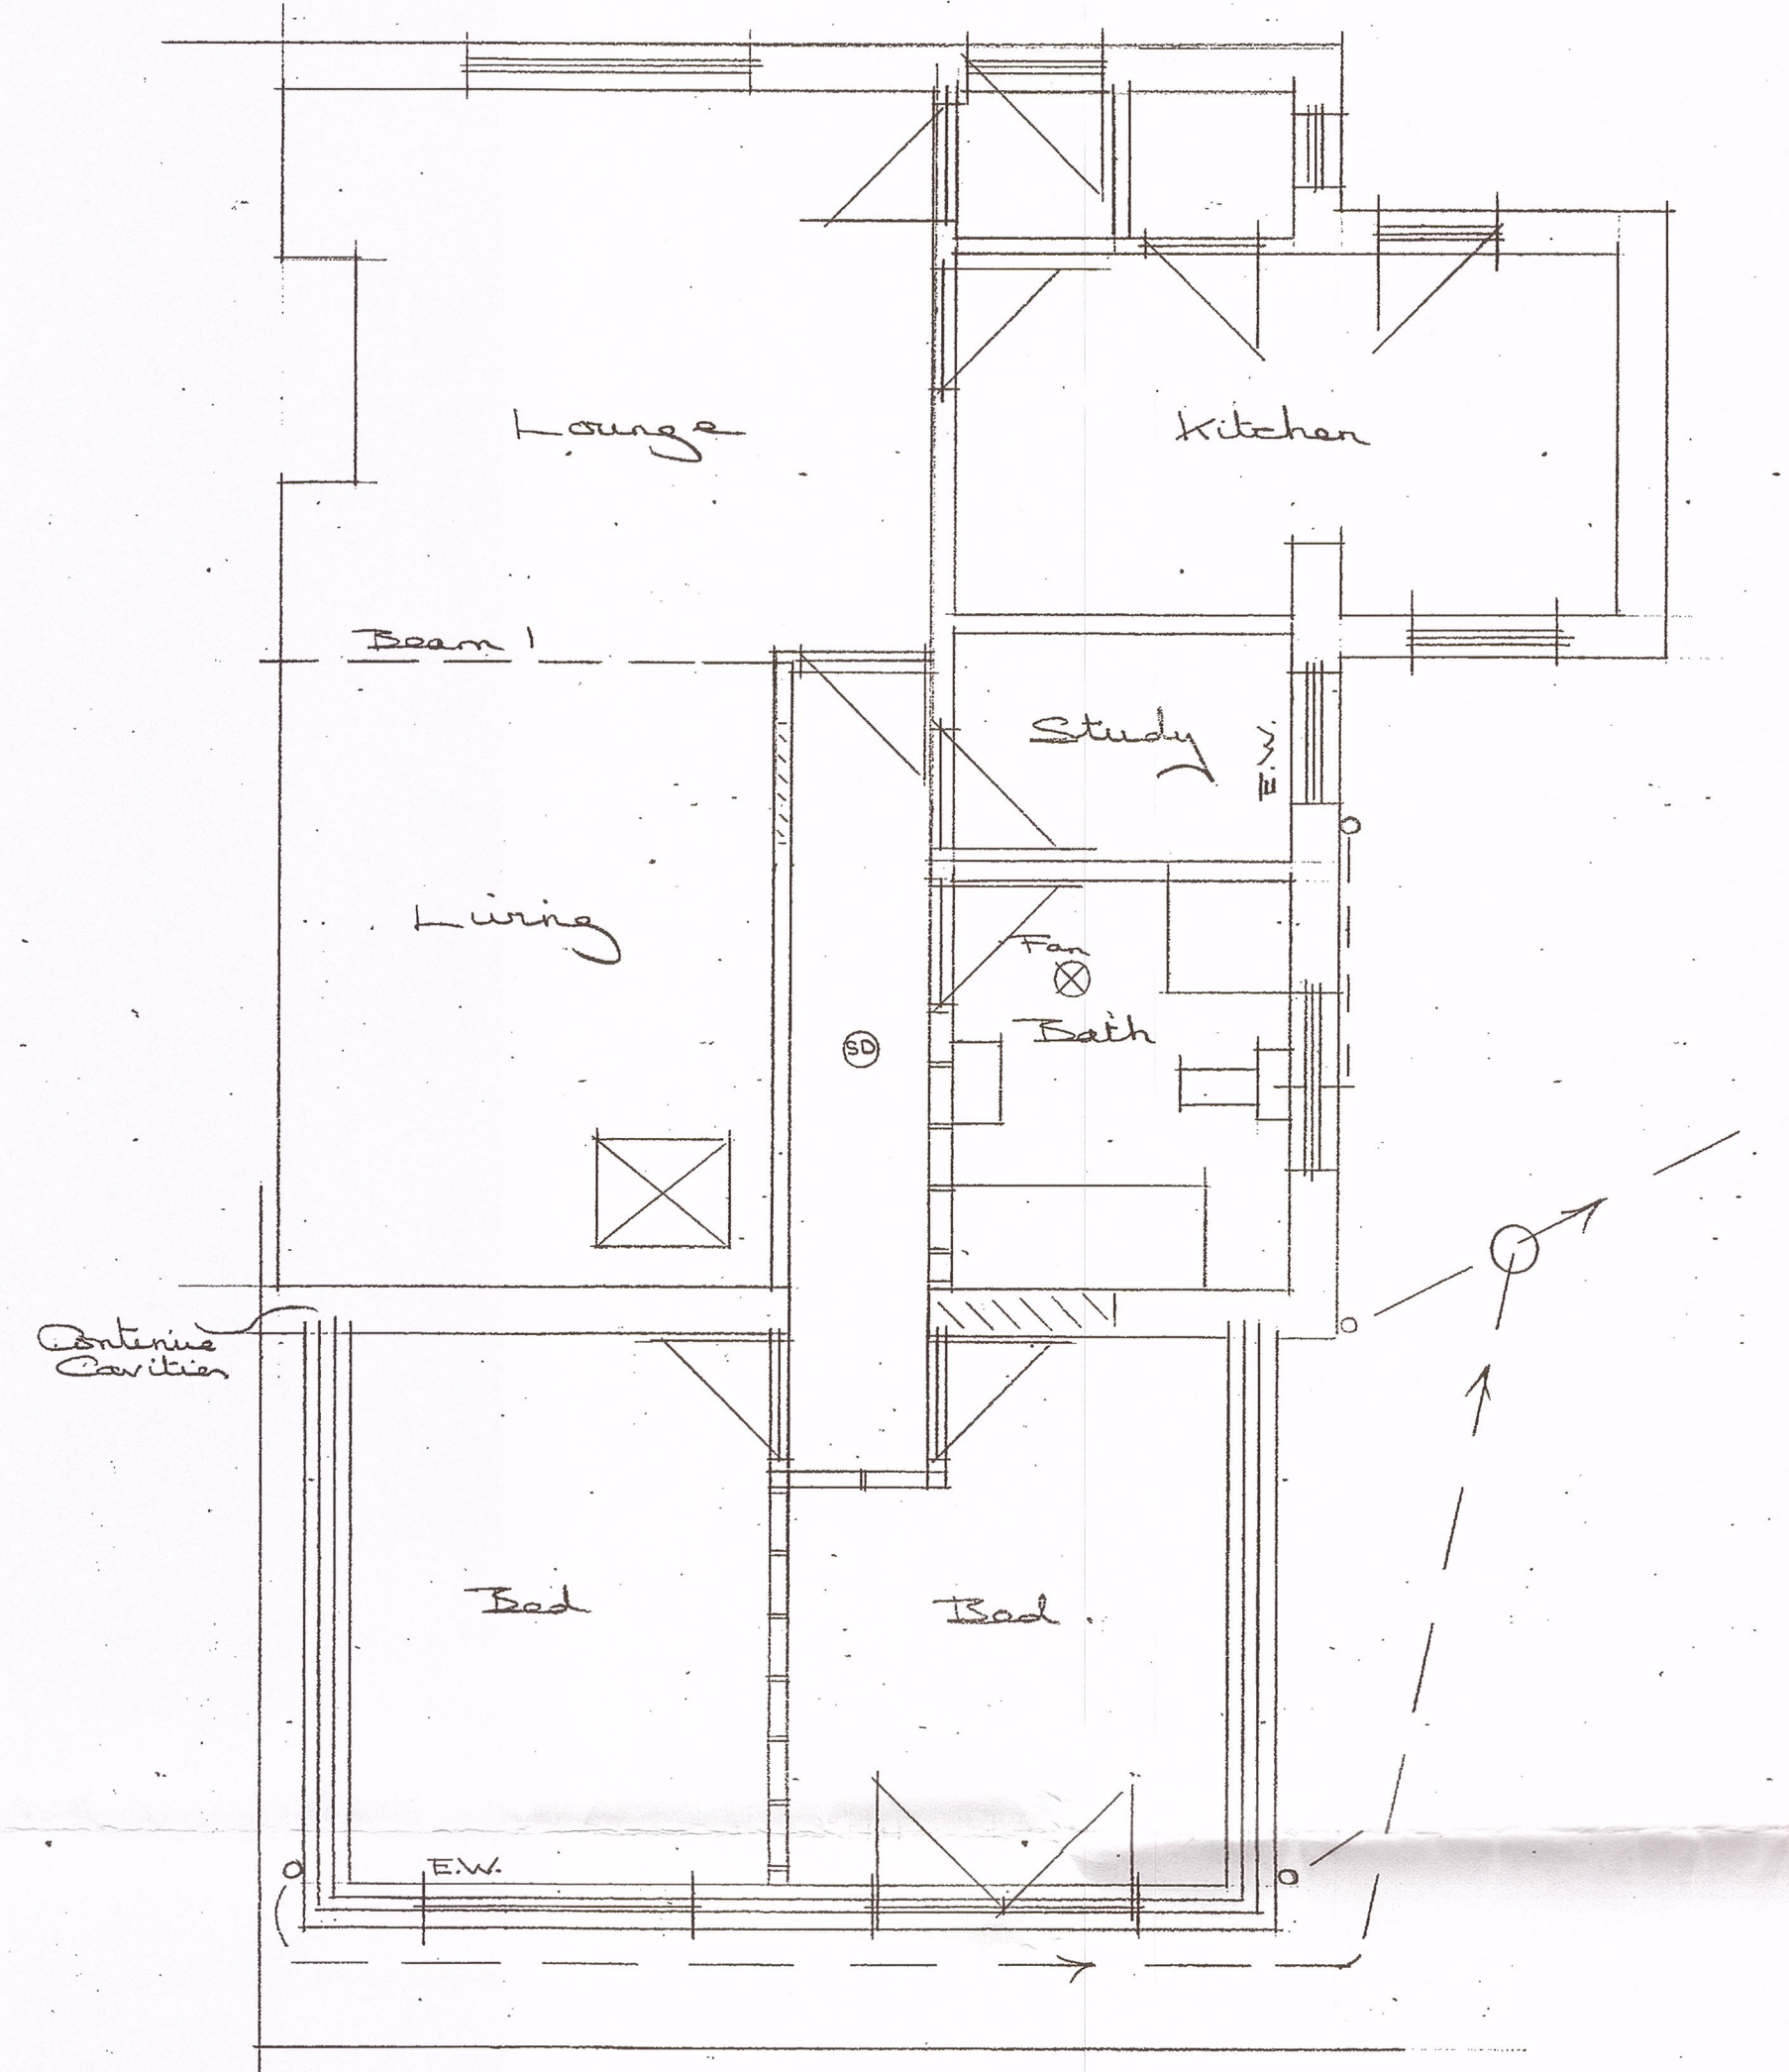

PROPOSED PLAN

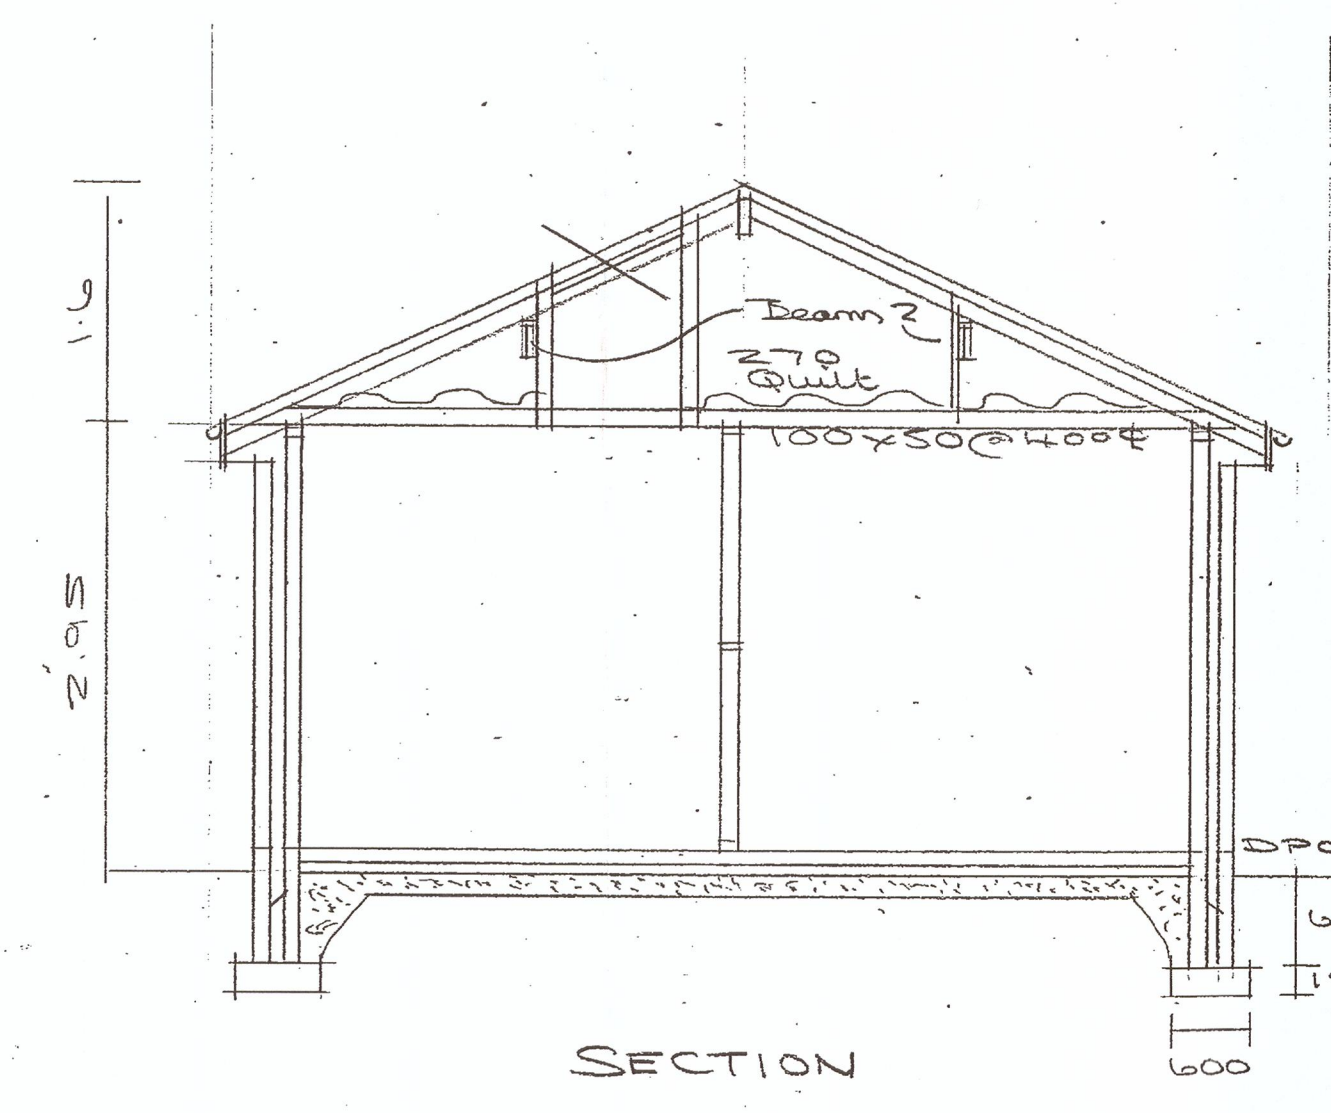


SECTION


14.6.17 APPROVED WITH CONDITIONS

PLANNING
13 JUN 2017
FOR THE ATTENTION OF
AMENDED PLANS RECEIVED
DATE 13/6/17


Beam Sizes
Beam 1 152x89x16UB
" 2 178x102x19UB
All sat on 150mm concrete padstones.

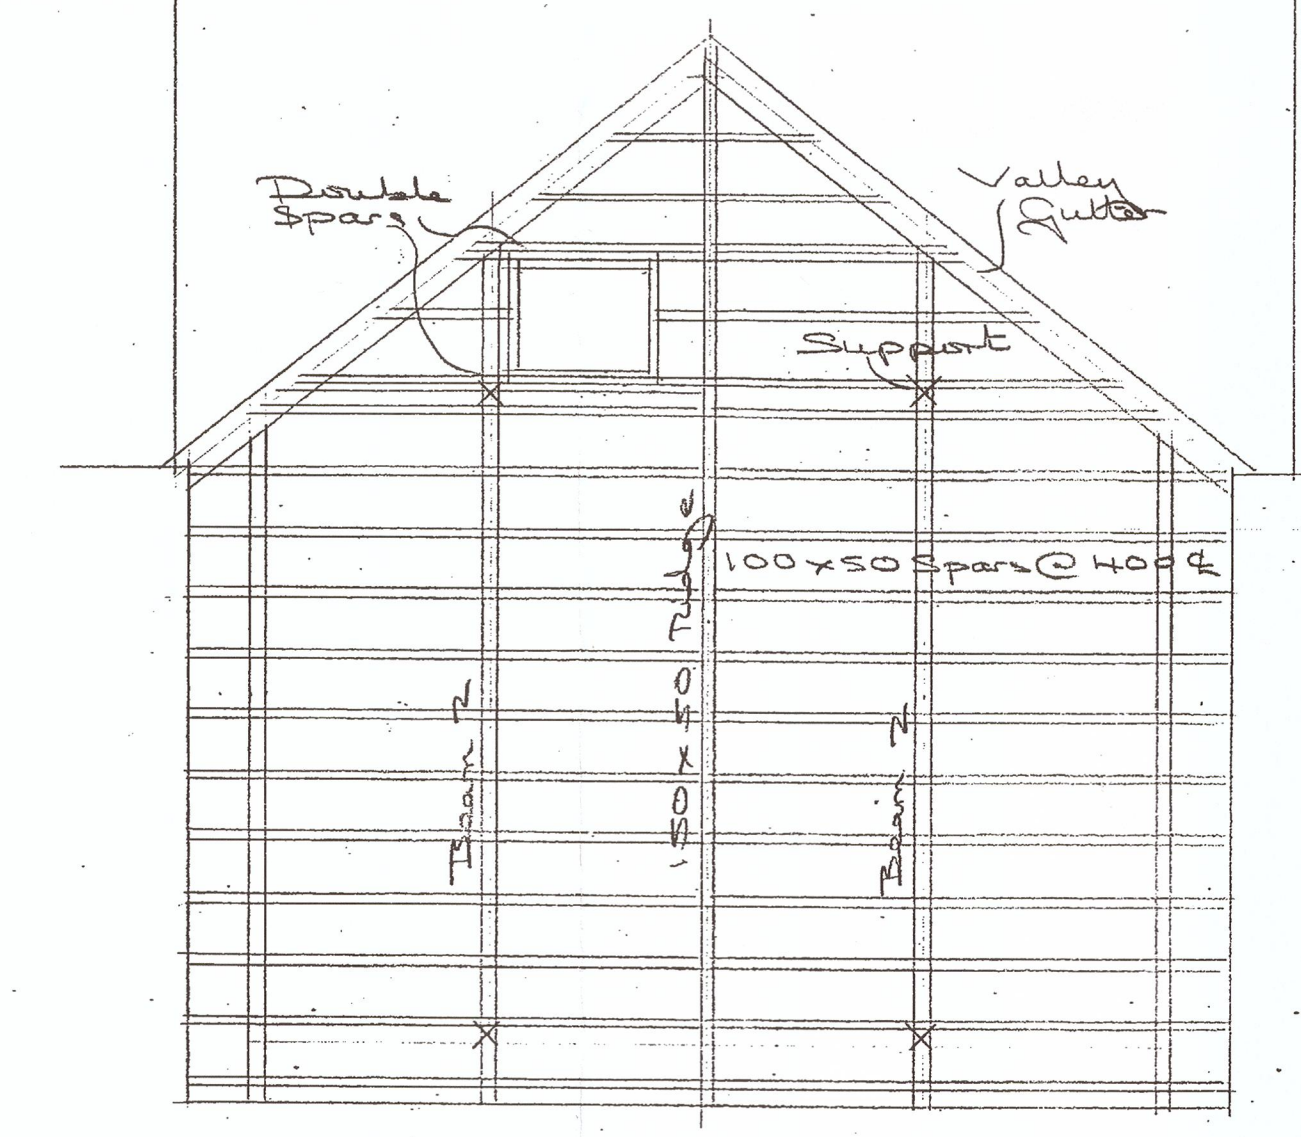


ROOF PLAN

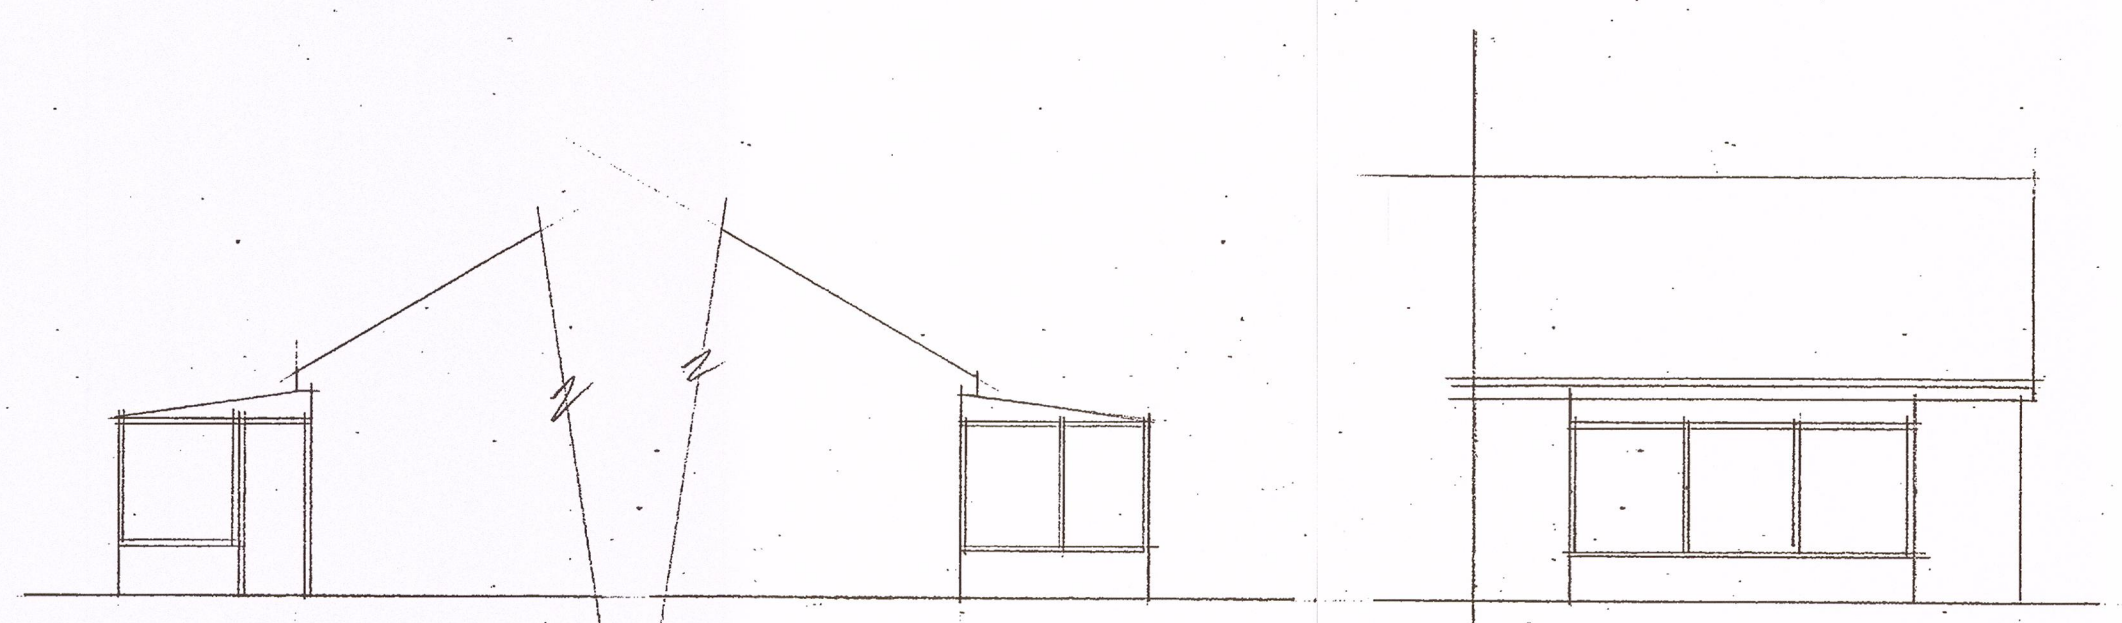


EXISTING SIDE ELEVATIONS

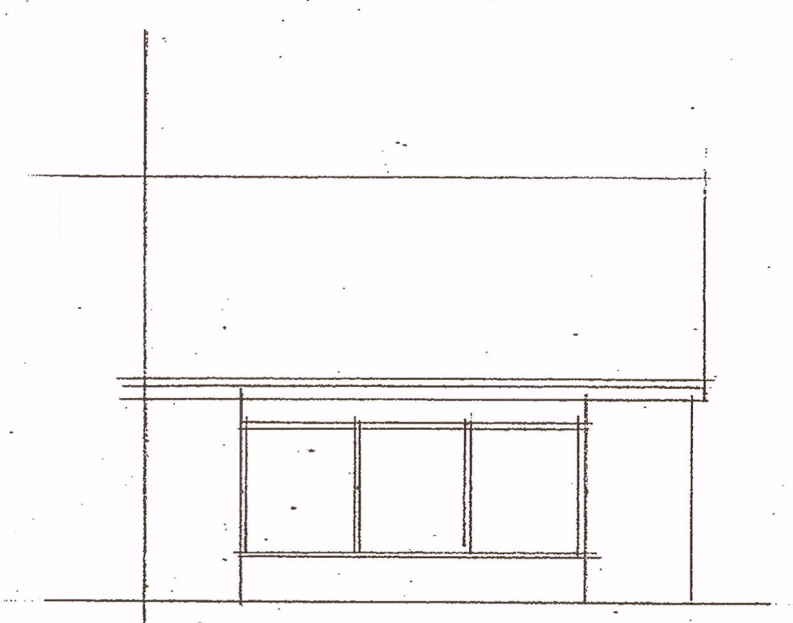

EXISTING REAR

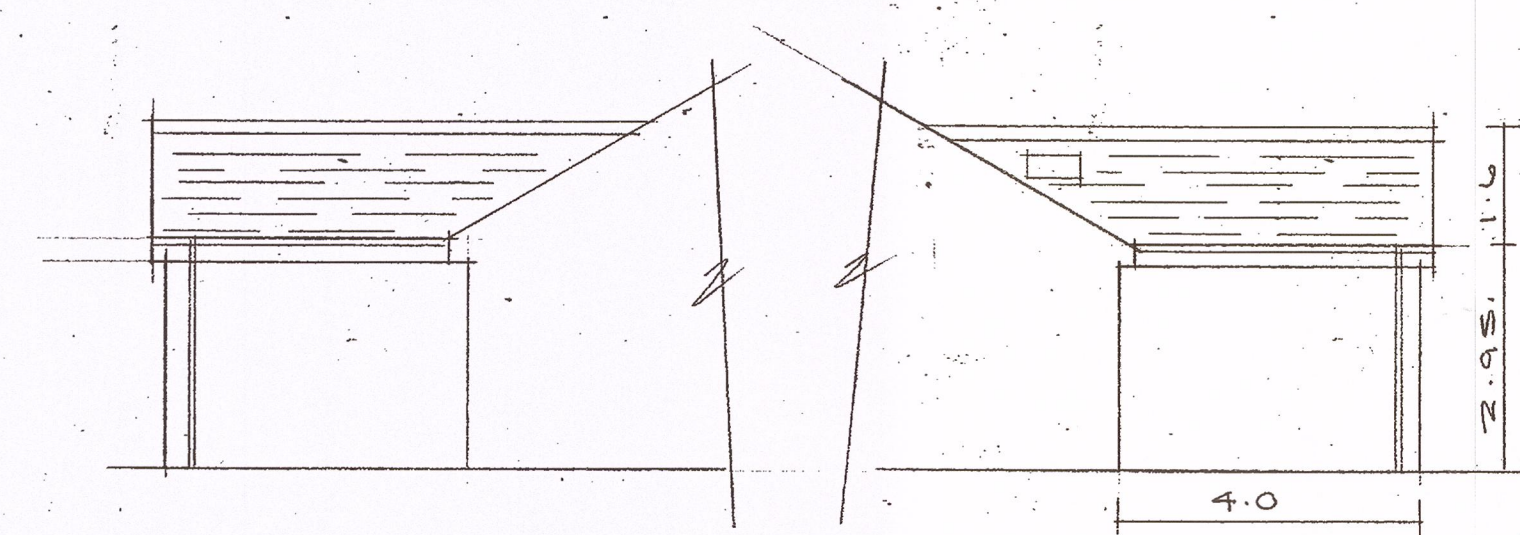

PROPOSED SIDE ELEVATIONS

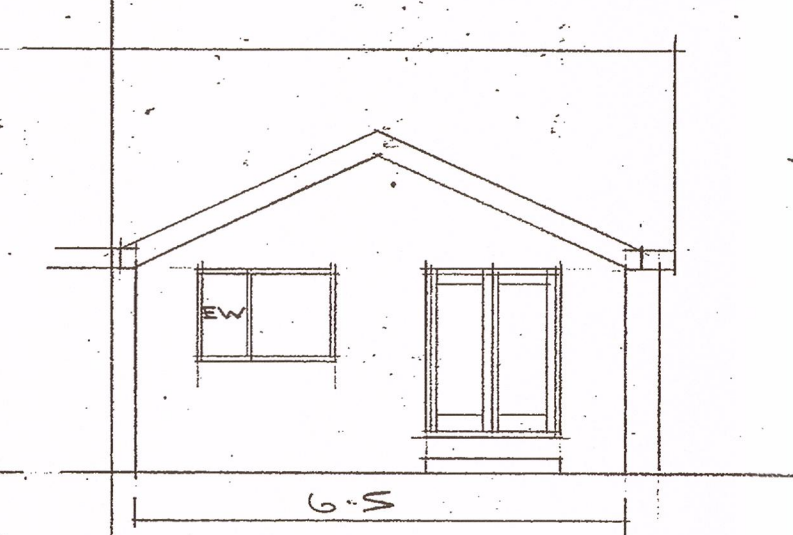

PROPOSED REAR