



this drawing is to be read in conjunction with all relevant consultants and specialists drawings. the architect is to be notified of any discrepancies before proceeding. do not scale from this drawing. all dimensions are to be checked on site. this drawing is subject to copyright.

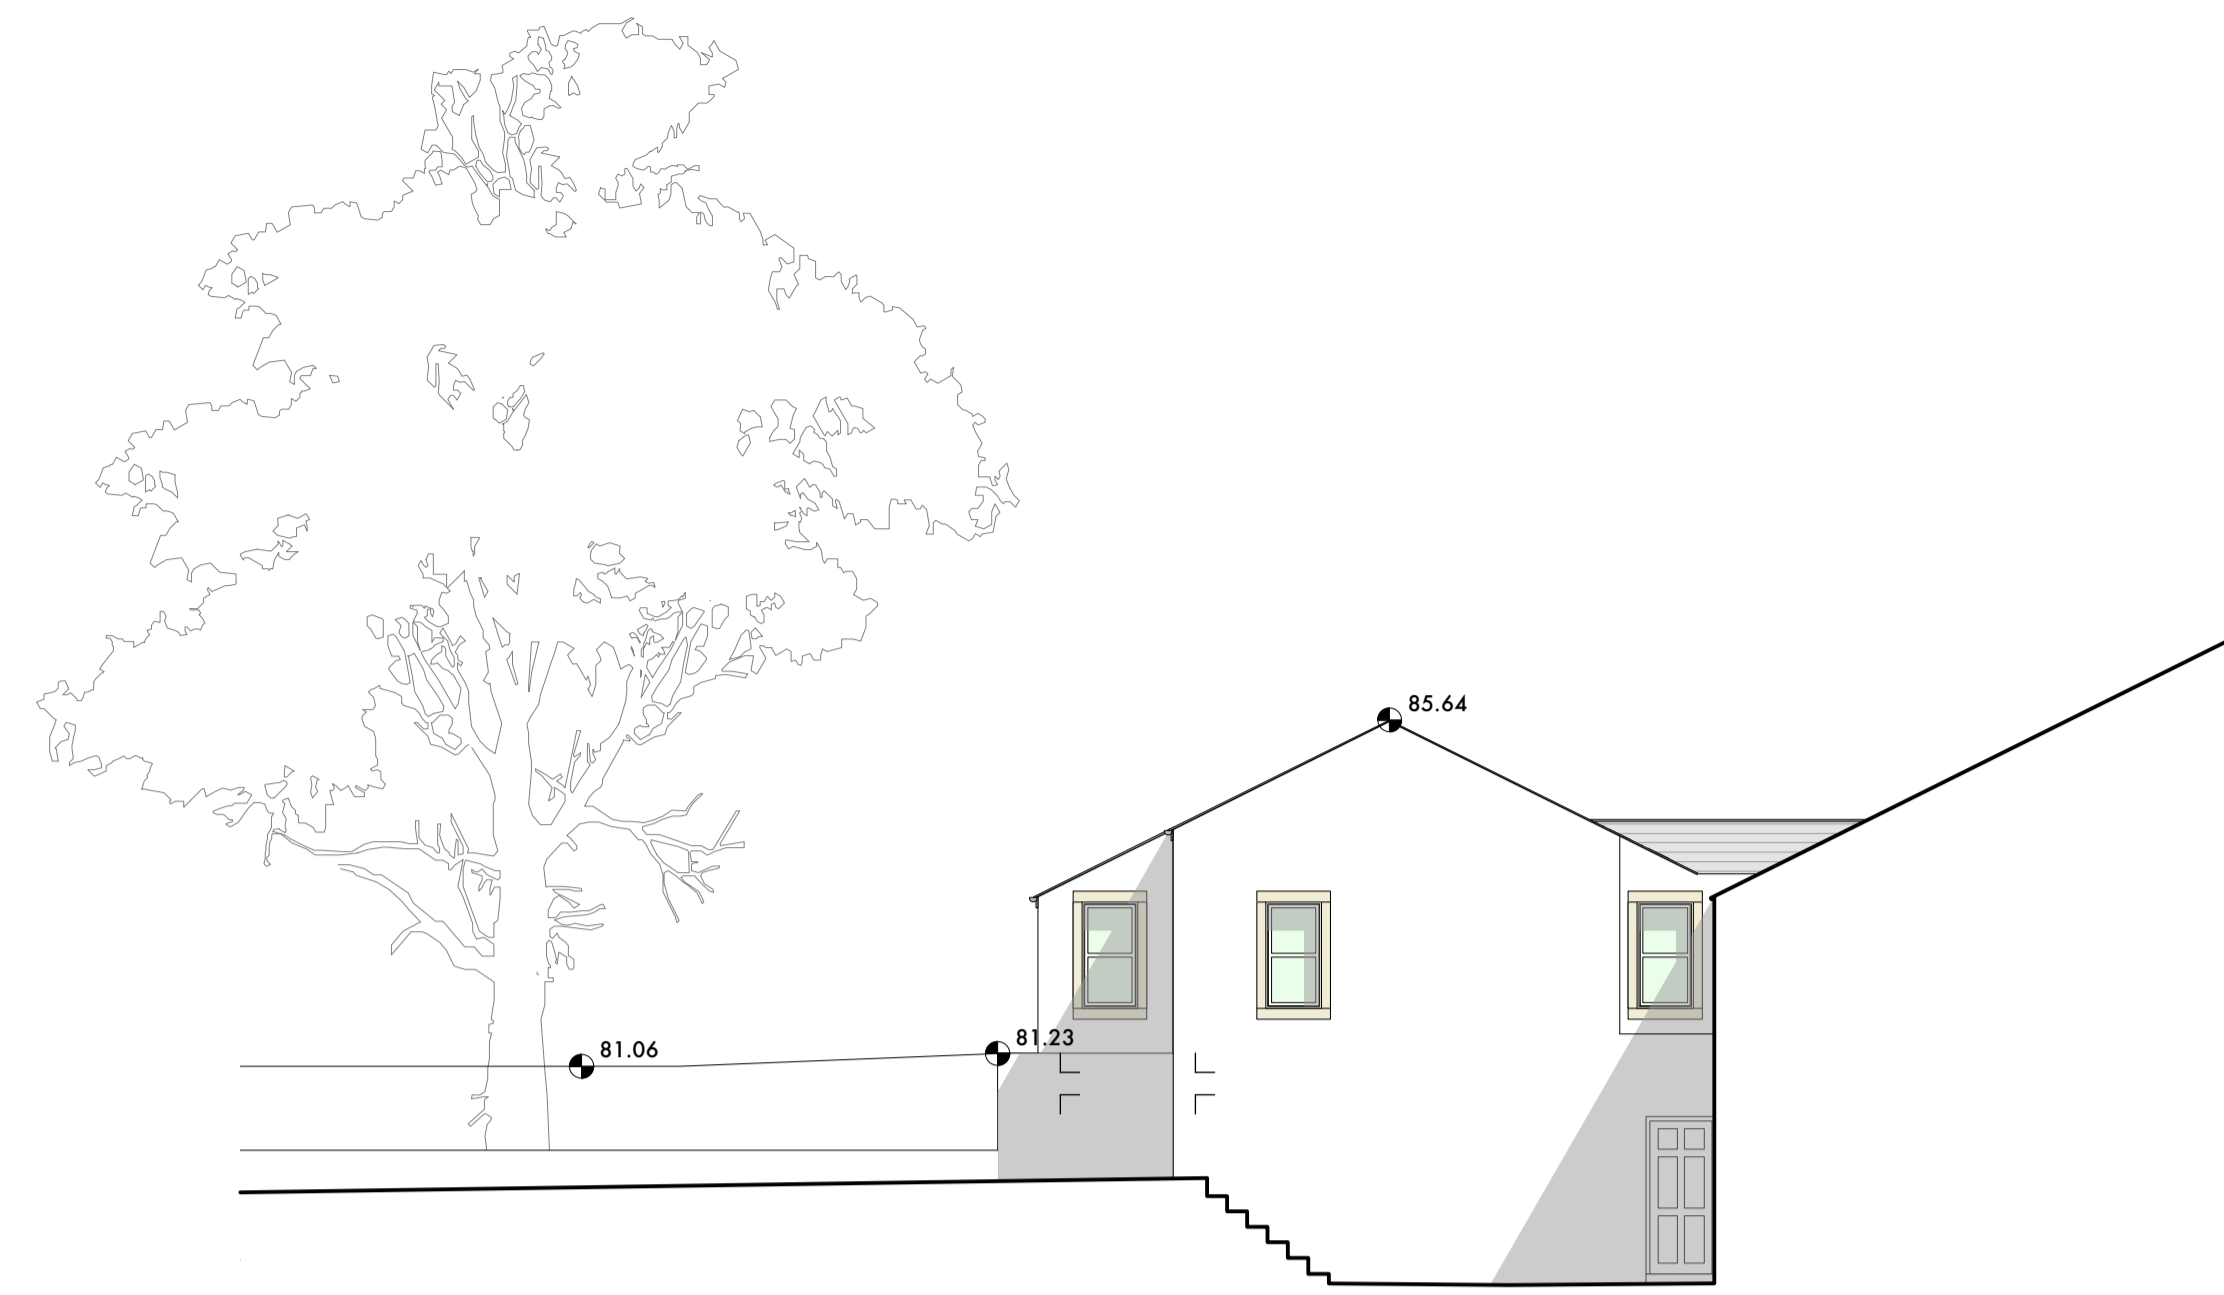


**A West Elevation**  
1:100




**B North Elevation**  
1:100

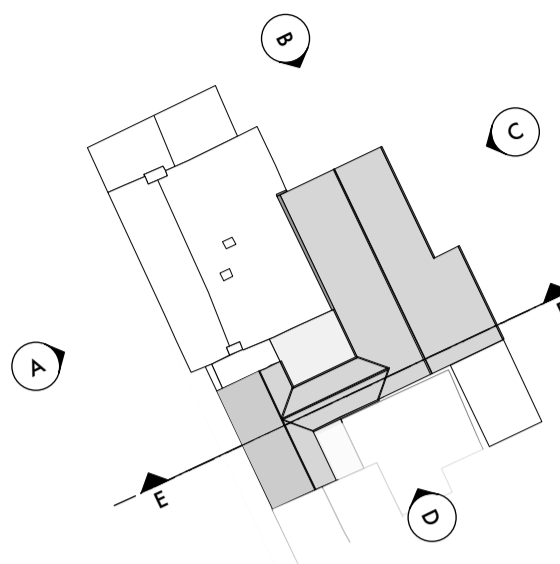

**C East Elevation**  
1:100

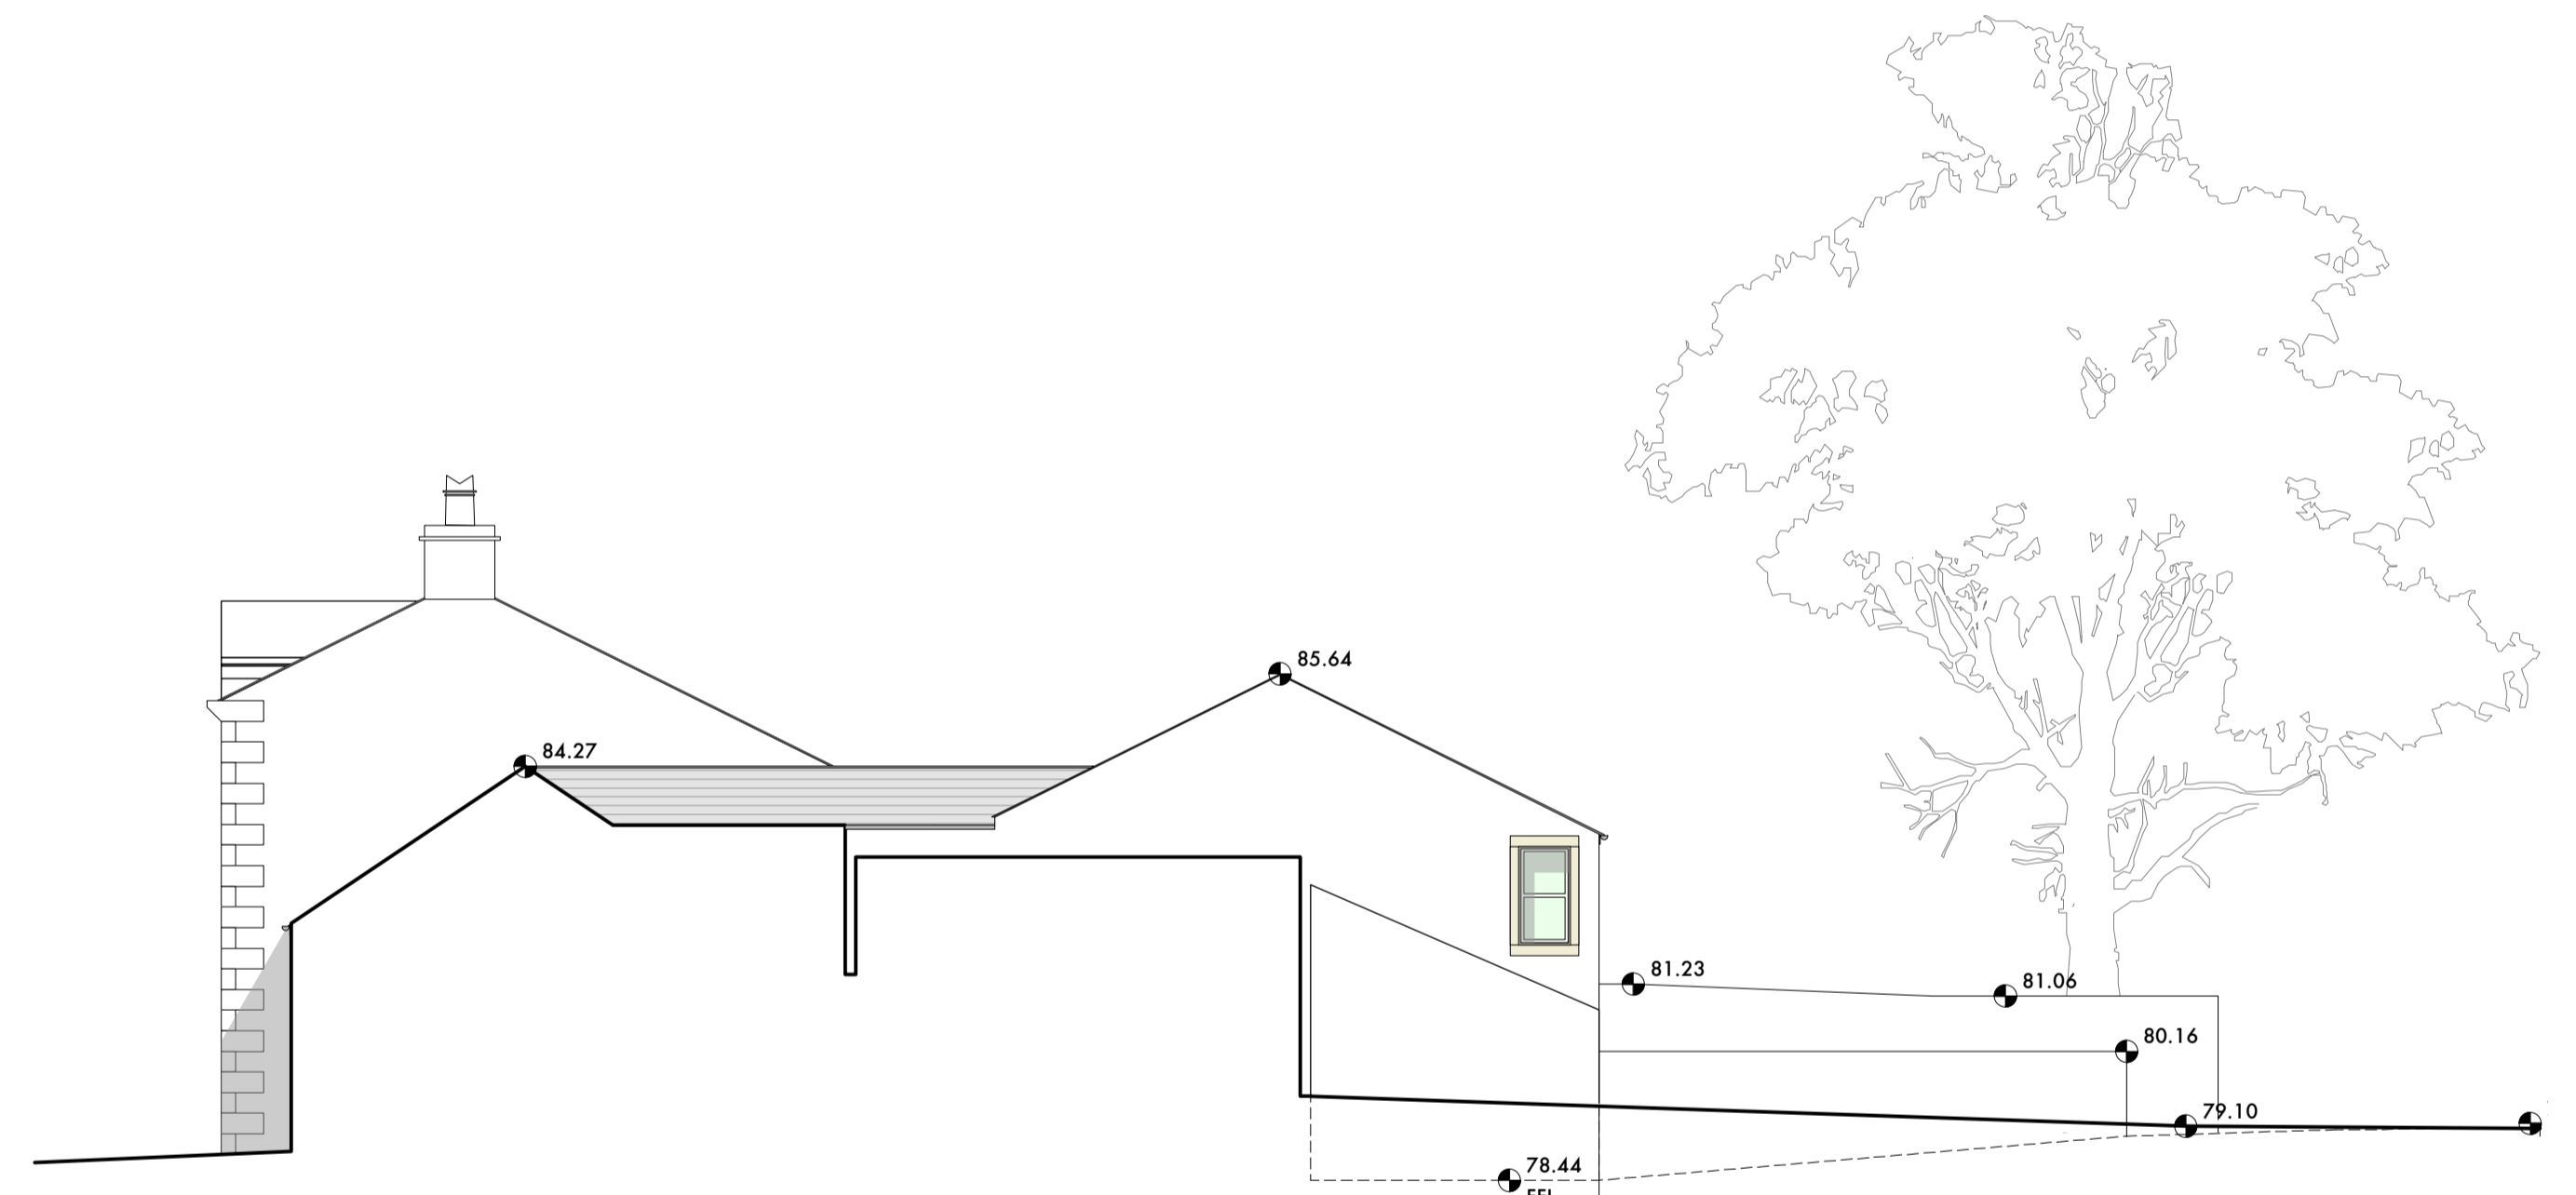

**D South Elevation (Stepped for clarity)**  
1:100

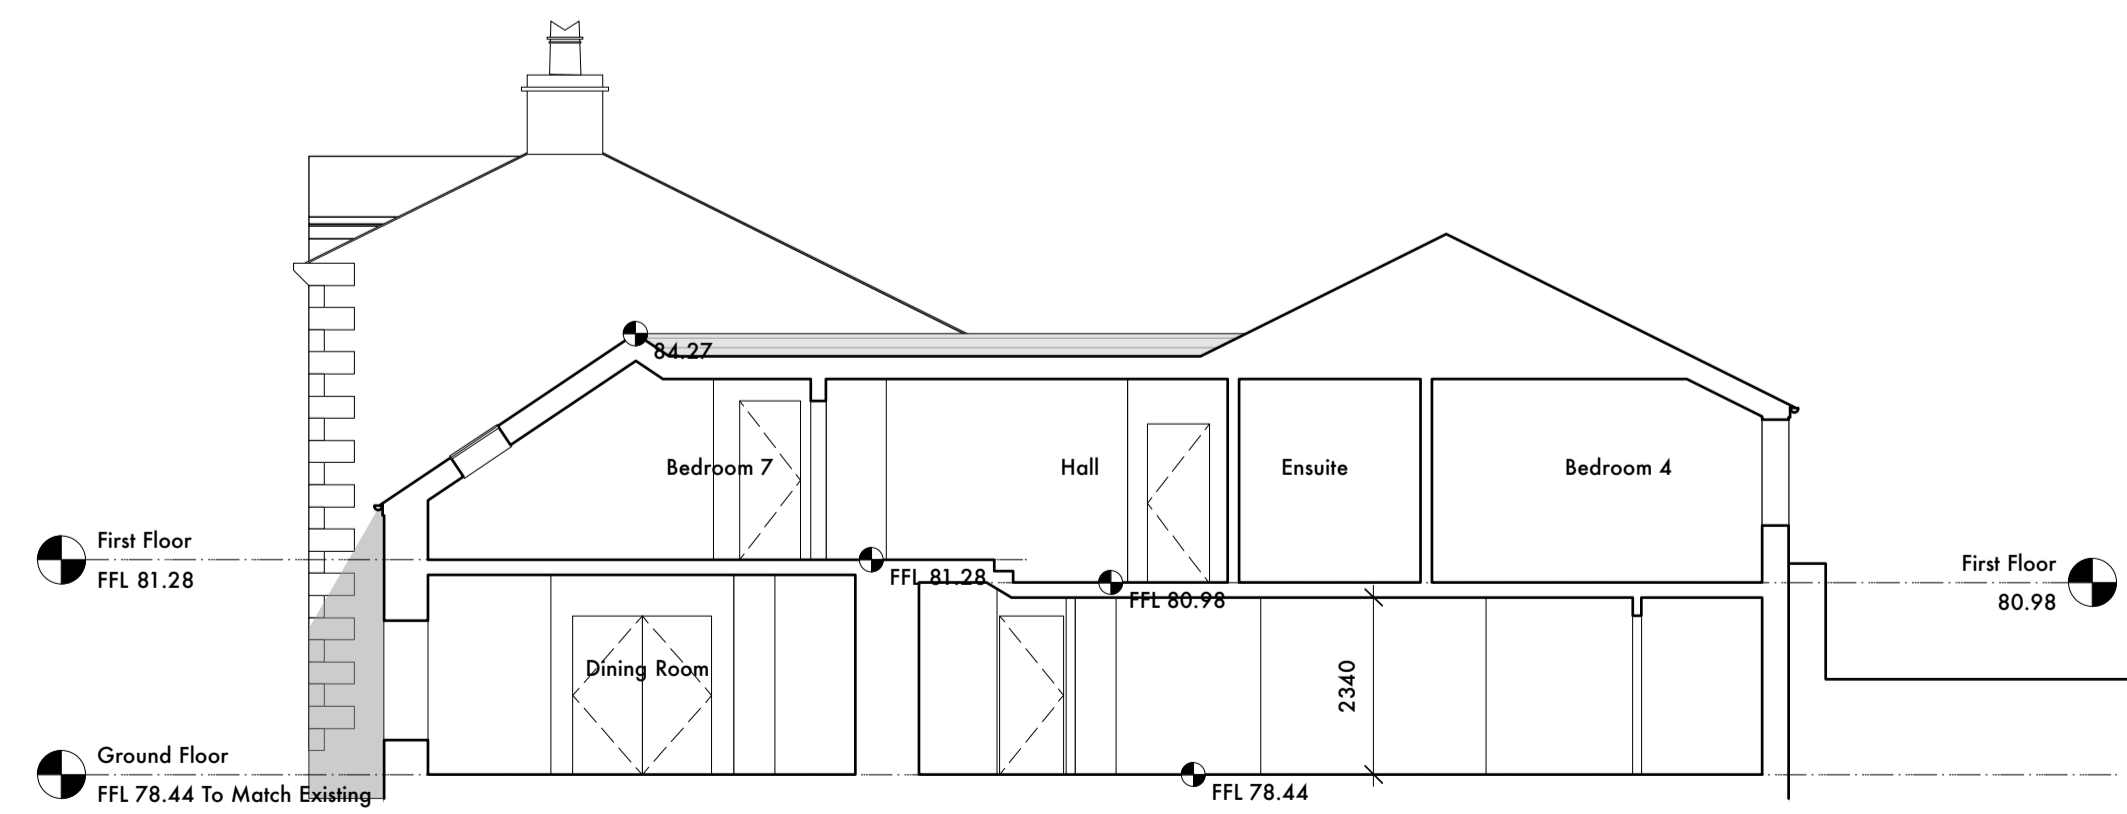

**E Section**  
1:100

A Issued for planning April 2017

**stanton andrews**  
architects

44 york street  
clitheroe  
BB7 2DL

t 01200 444490  
e mail@stantonandrews.co.uk  
w stantonandrews.co.uk

**Waddington Arms**

Proposed Elevations & Section

drg.no. **1455 PL03** rev. **A**

drawn. MO date. Mar 2017 scale. 1:100 @ A1