


this drawing is to be read in conjunction with all relevant consultants and specialists drawings. the architect is to be notified of any discrepancies before proceeding. do not scale from this drawing. all dimensions are to be checked on site. this drawing is subject to copyright.

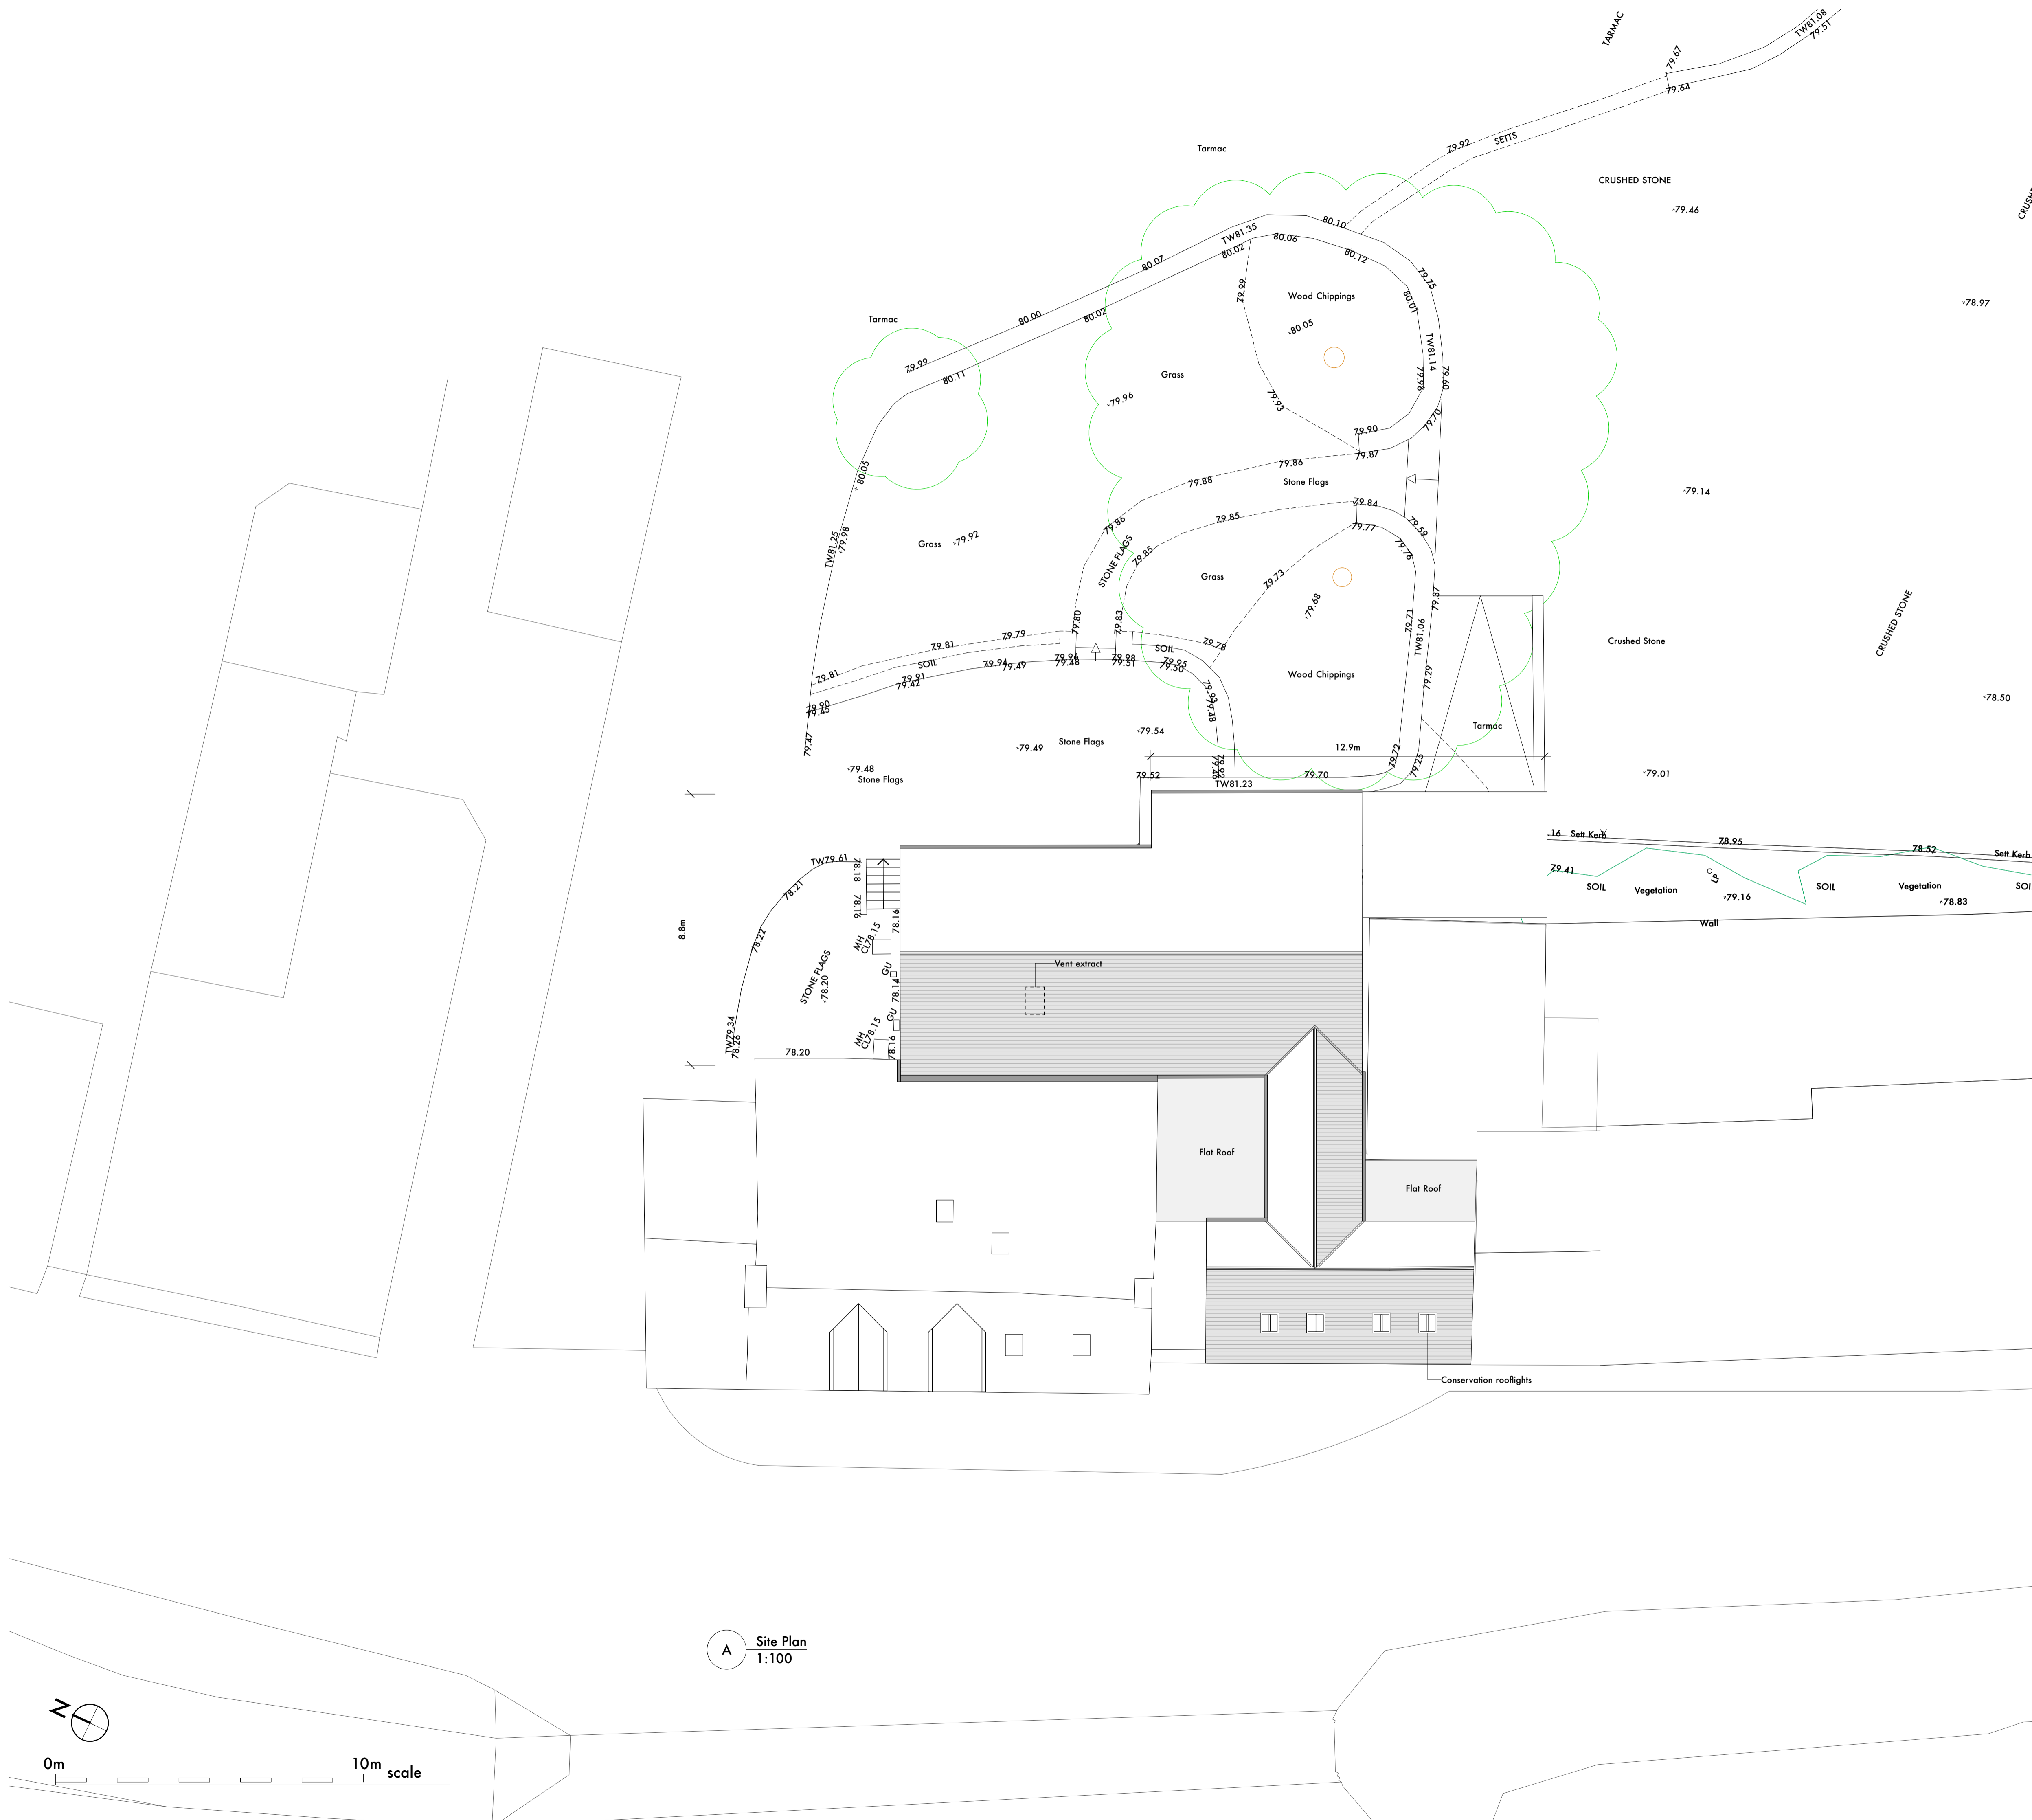

A Issued for planning April 2017

**stanton andrews**  
architects

44 york street  
clitheroe  
BB7 2DL

t 01200 444490  
e mail@stantonandrews.co.uk  
w stantonandrews.co.uk

Waddington Arms

Site / Roof Plan

drw.no. 1455 PLO1 rev. A

drawn. MO date. Mar 2017 scale. 1:100 @ A1