



NOTES:


1: Do not scale this drawing, use figured dimensions only 2: The Contractor, Sub Contractor or specialist supplier are responsible for confirming site dimensions prior to fabrication 3: Any dimensional discrepancies are to be reported to the Architect immediately

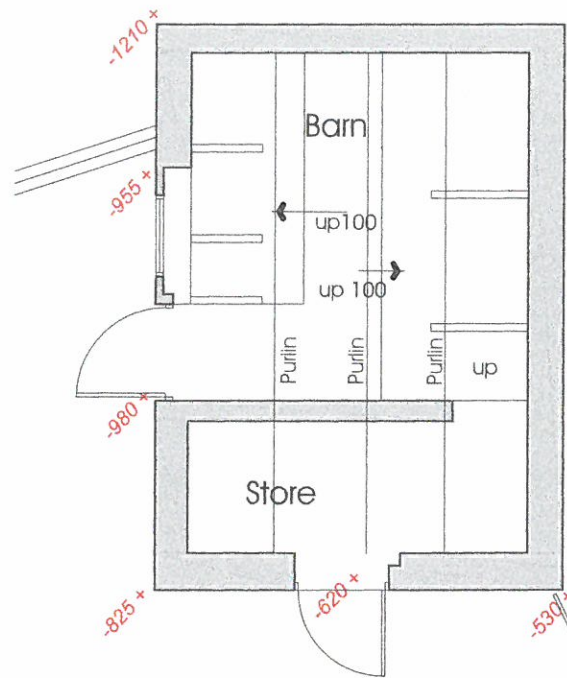



Barn Floor Layout
scale 1:100

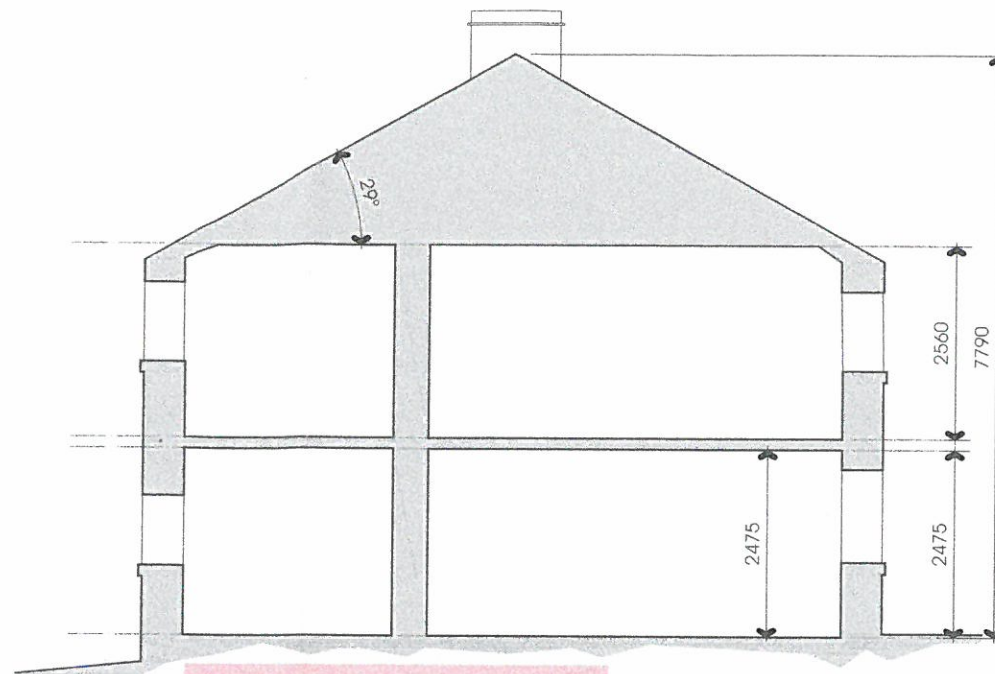

Typical Cross Section
scale 1:100

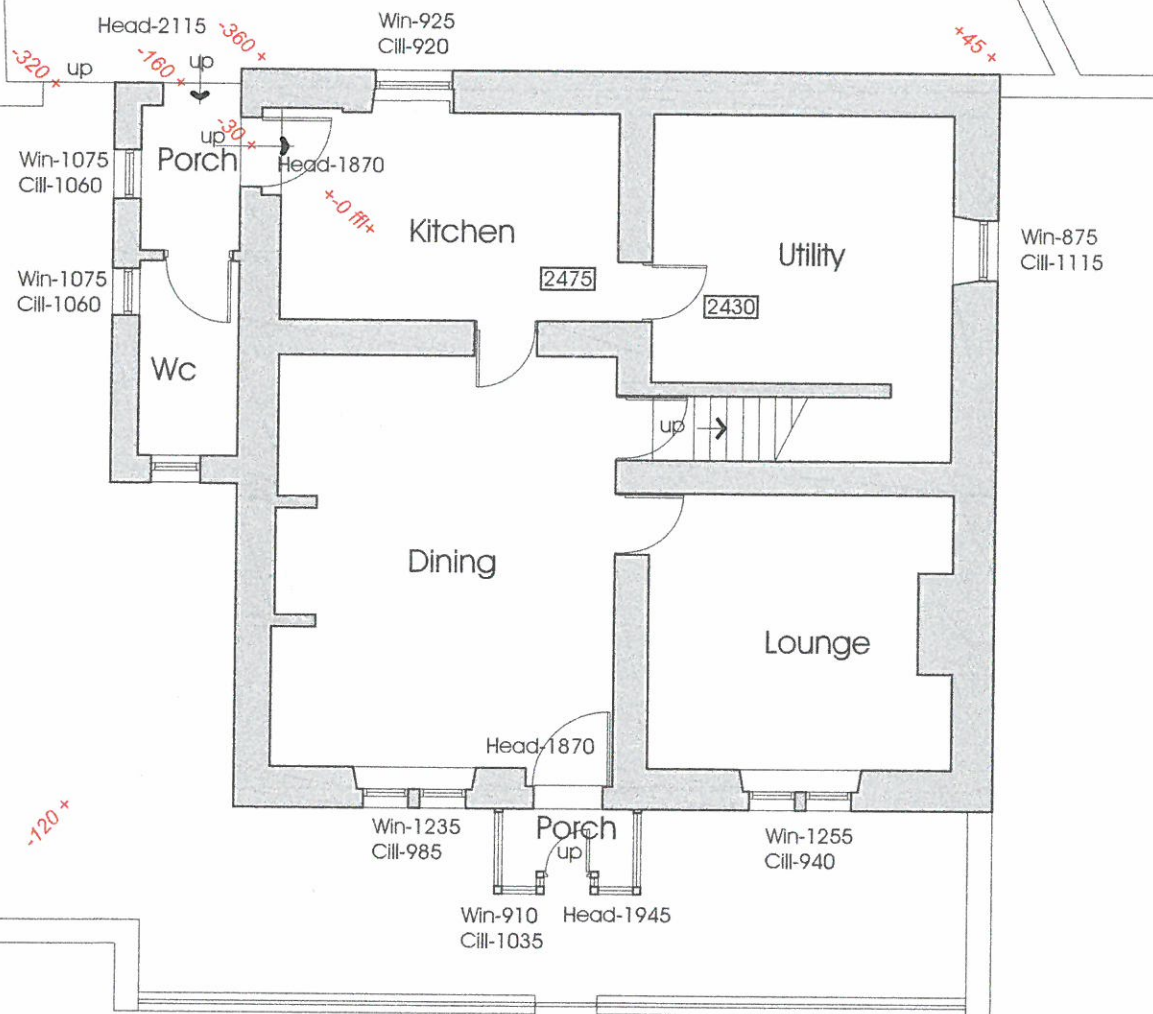


Ground Floor Plan
scale 1:100

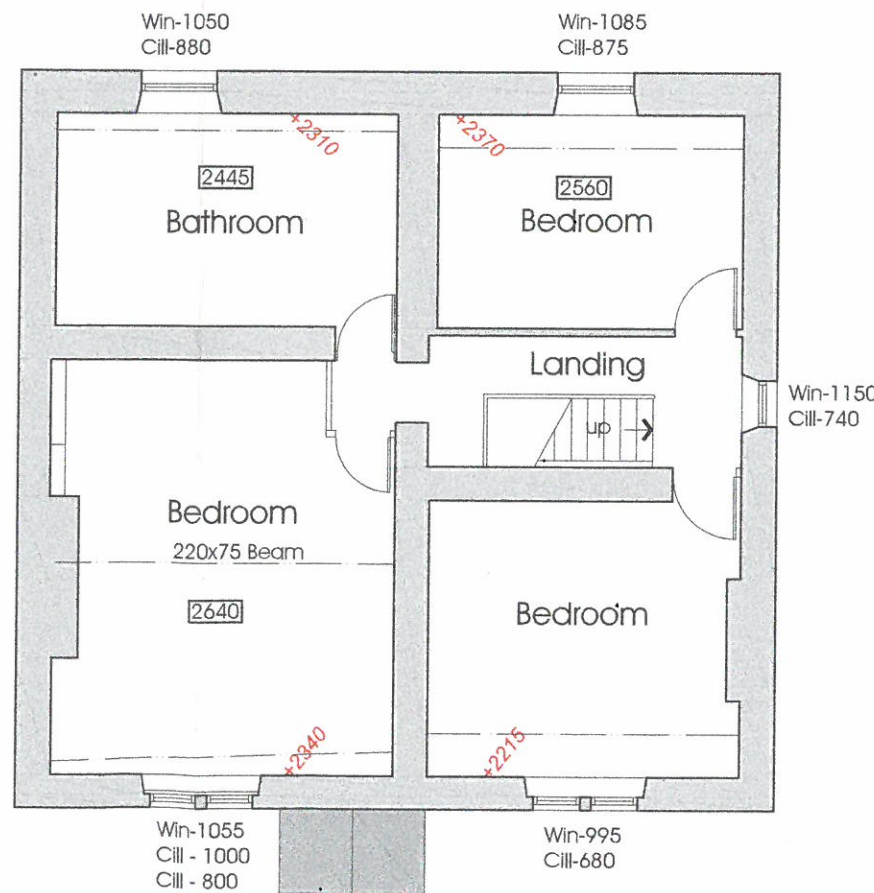 

First Floor Plan
scale 1:100

3201703407

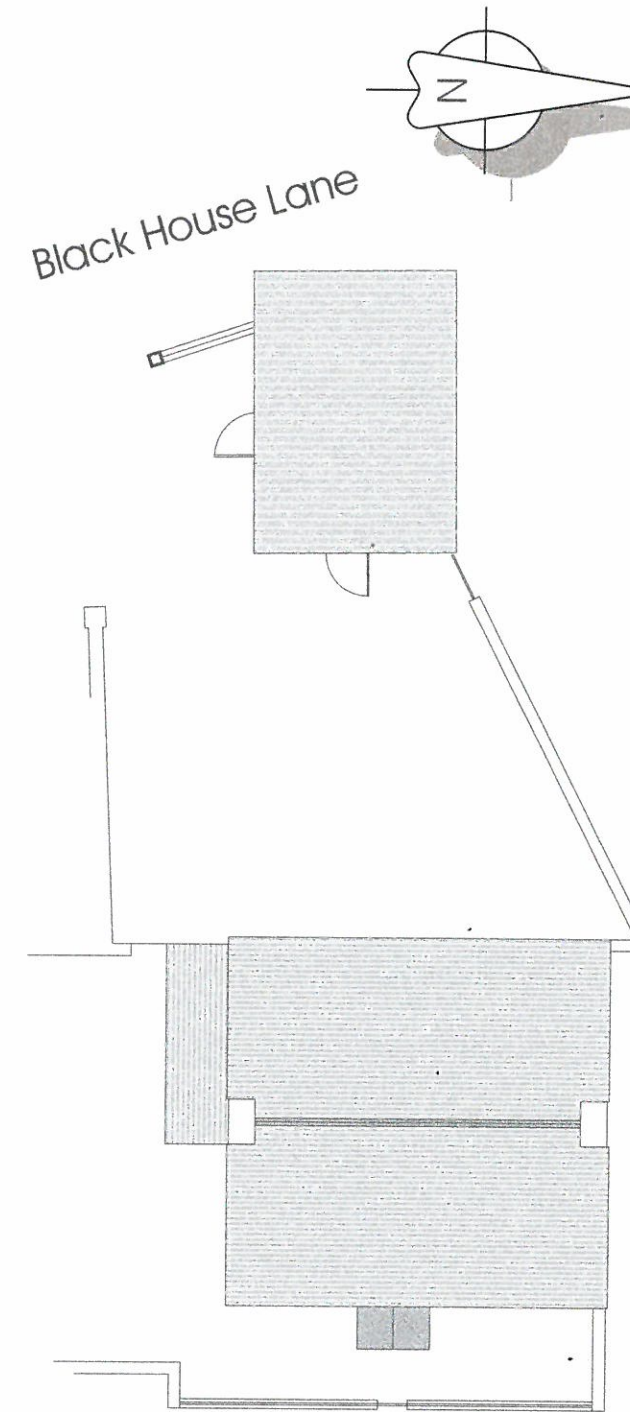


Roof Plan
scale 1:200




NOTES:

1: Do not scale this drawing, use figured dimensions only 2: The Contractor, Sub Contractor or specialist supplier are responsible for confirming site dimensions prior to fabrication 3: Any dimensional discrepancies are to be reported to the Architect immediately

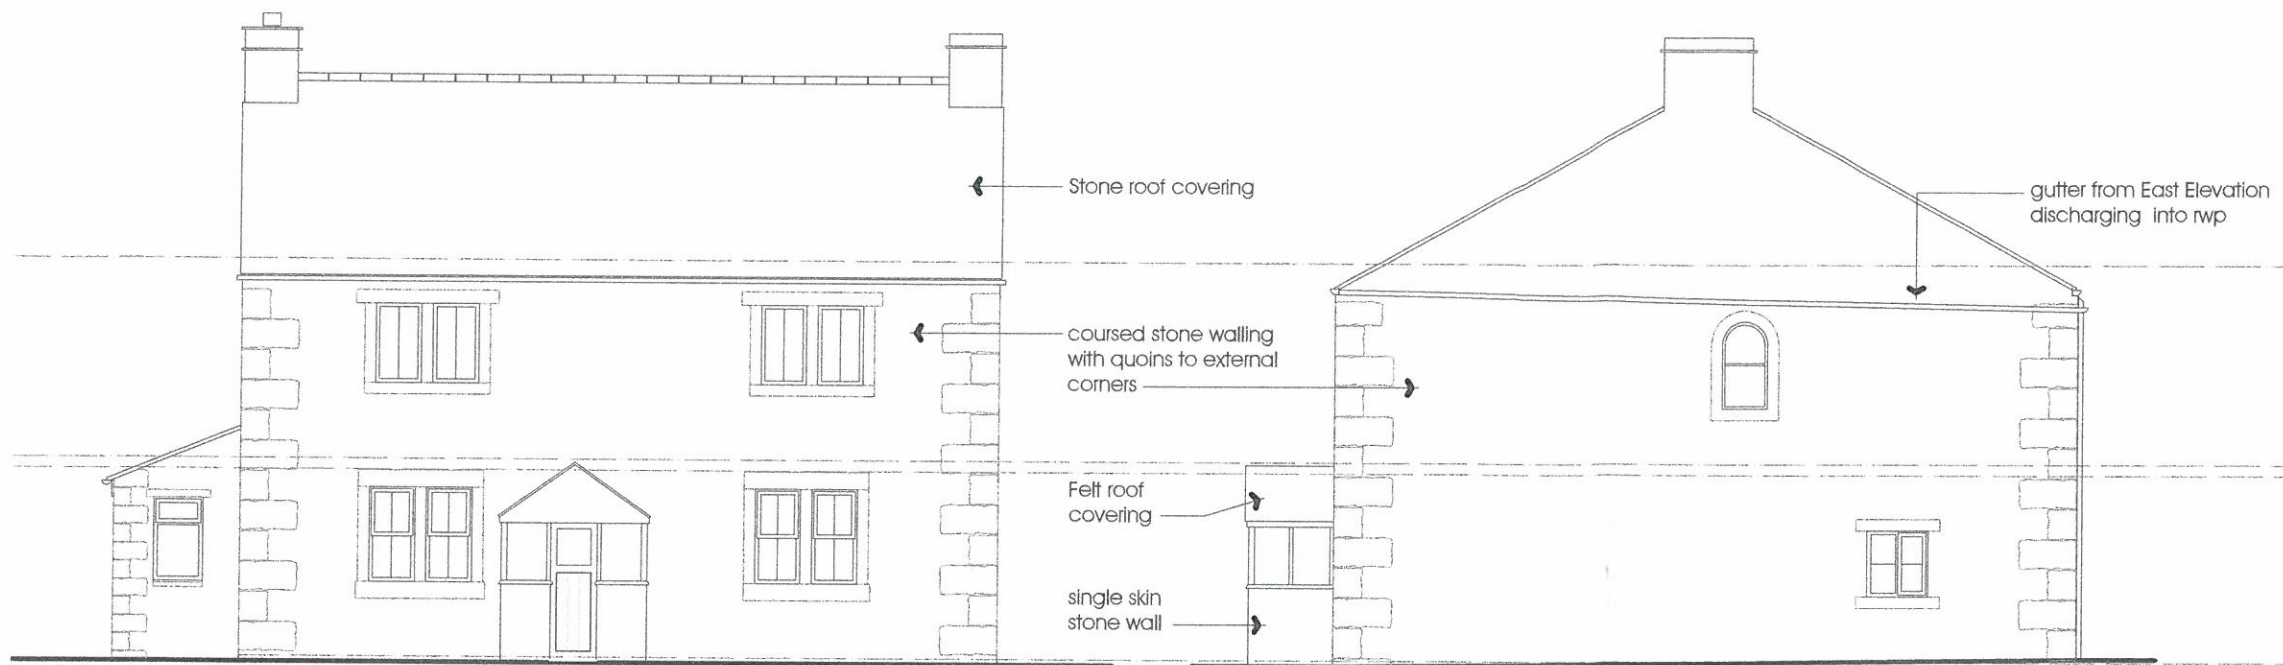


East Elevation

scale 1:100

 


North Elevation

scale 1:100

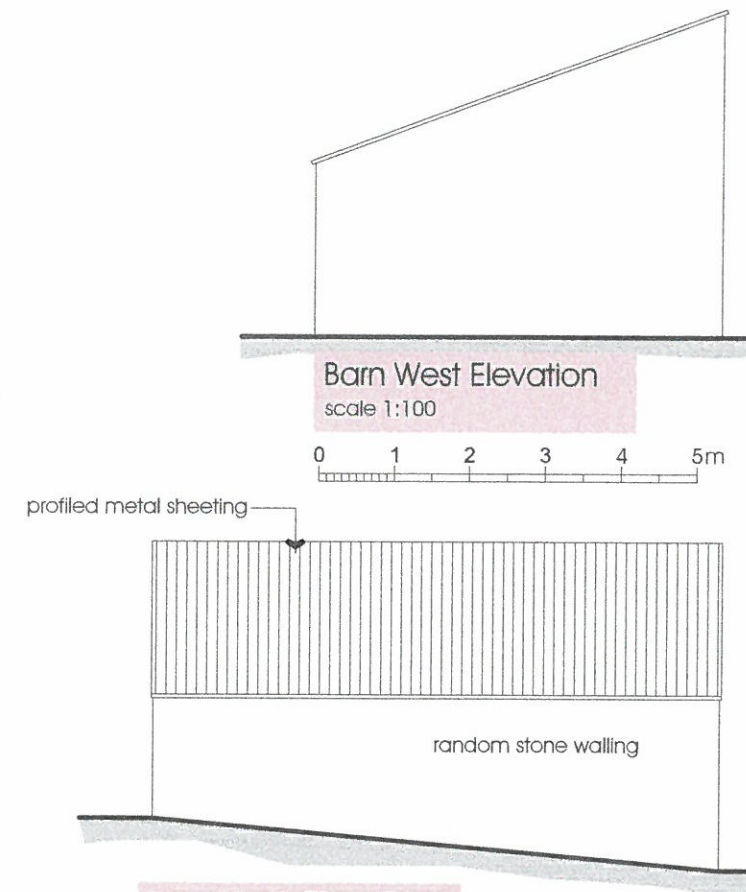


Barn West Elevation

scale 1:100

 


Barn North Elevation

scale 1:100

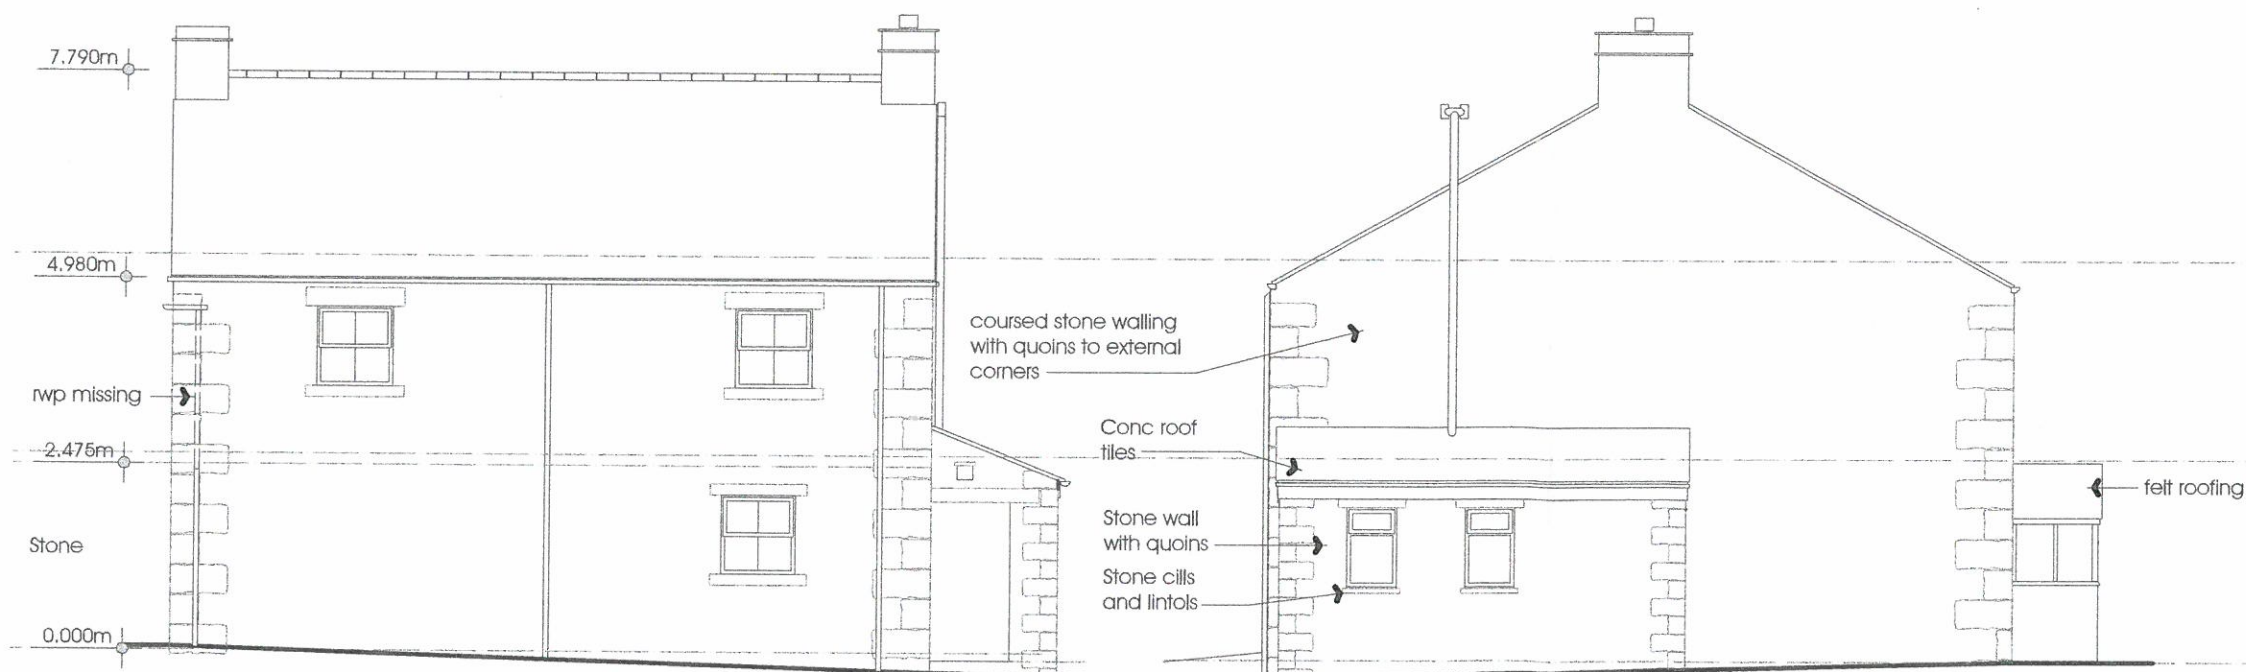


West Elevation

scale 1:100

 


South Elevation

scale 1:100

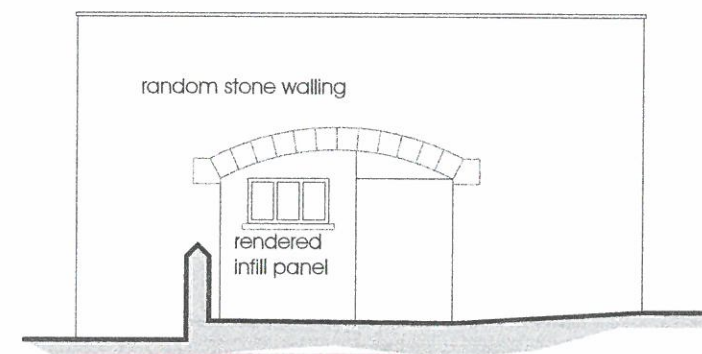

Barn South Elevation

scale 1:100

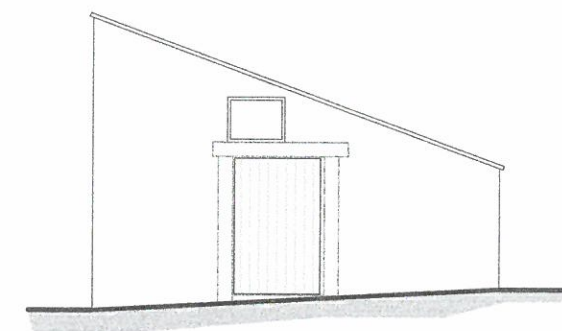

Barn East Elevation

scale 1:100


320170340P

NOTES:

1: Do not scale this drawing, use figured dimensions only 2: The Contractor, Sub Contractor or specialist supplier are responsible for confirming site dimensions prior to fabrication 3: Any dimensional discrepancies are to be reported to the Architect immediately



East Elevation
scale 1:100

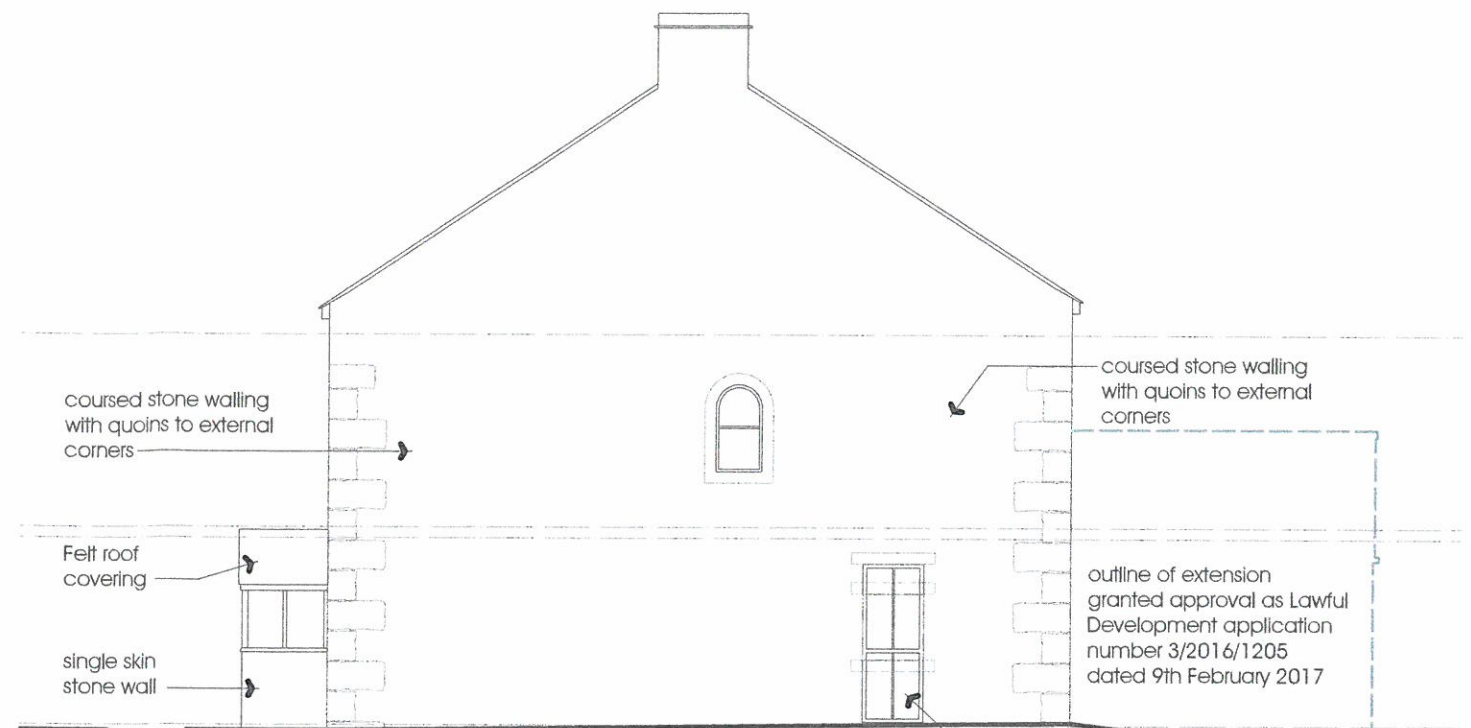


North Elevation
scale 1:100



West Elevation
scale 1:100




outline of extension granted approval as Lawful Development application number 3/2016/1205 dated 9th February 2017 - under construction

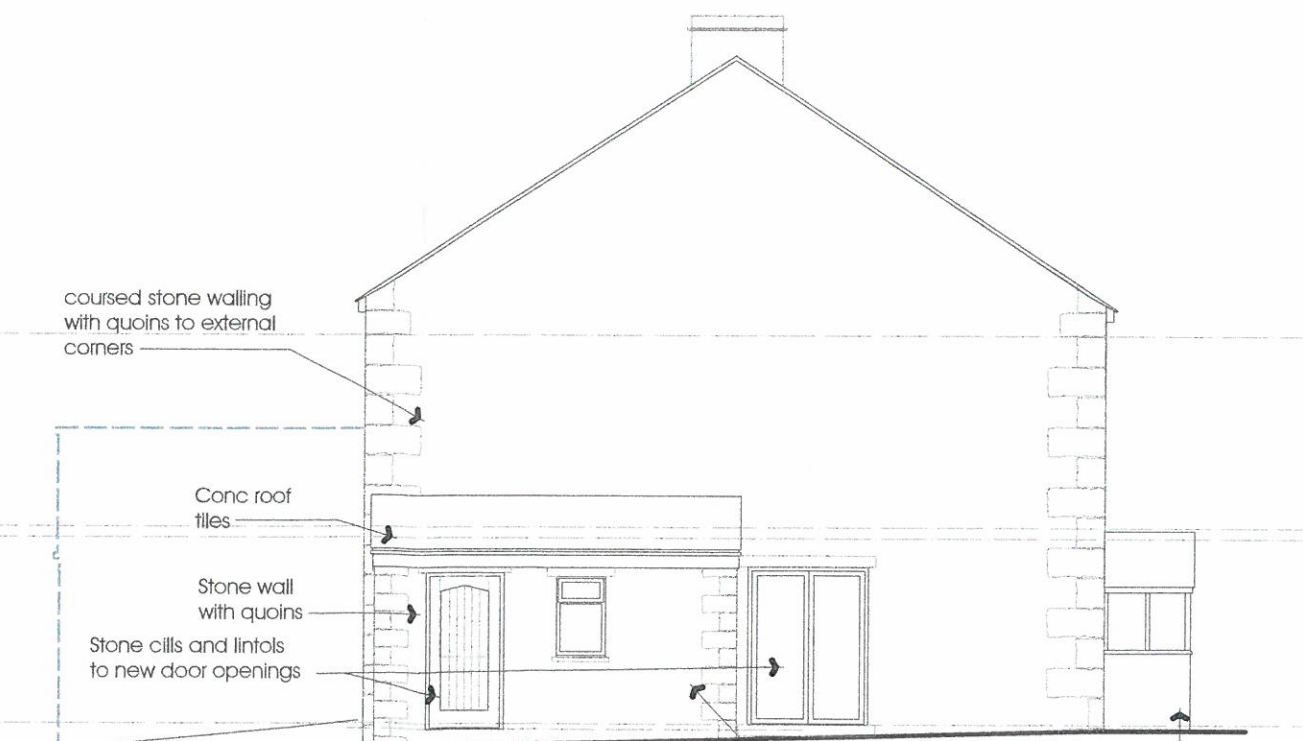


South Elevation
scale 1:100



lean-to to be dismantled and rebuilt in new materials 'like for like' reduced by 500mm in length
porch to be dismantled and rebuilt in new materials 'like for like'

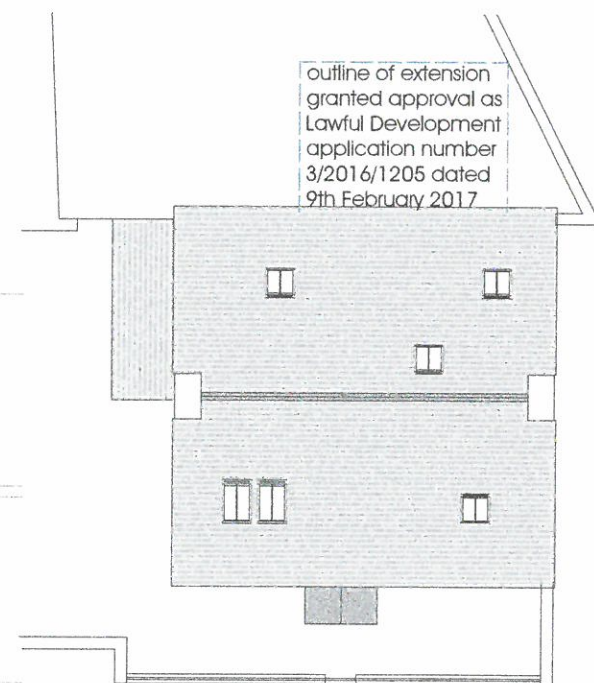



Roof Plan
scale 1:200

 


320170340P

NOTES:

1: Do not scale this drawing, use figured dimensions only 2: The Contractor, Sub Contractor or specialist supplier are responsible for confirming site dimensions prior to fabrication 3: Any dimensional discrepancies are to be reported to the Architect immediately

 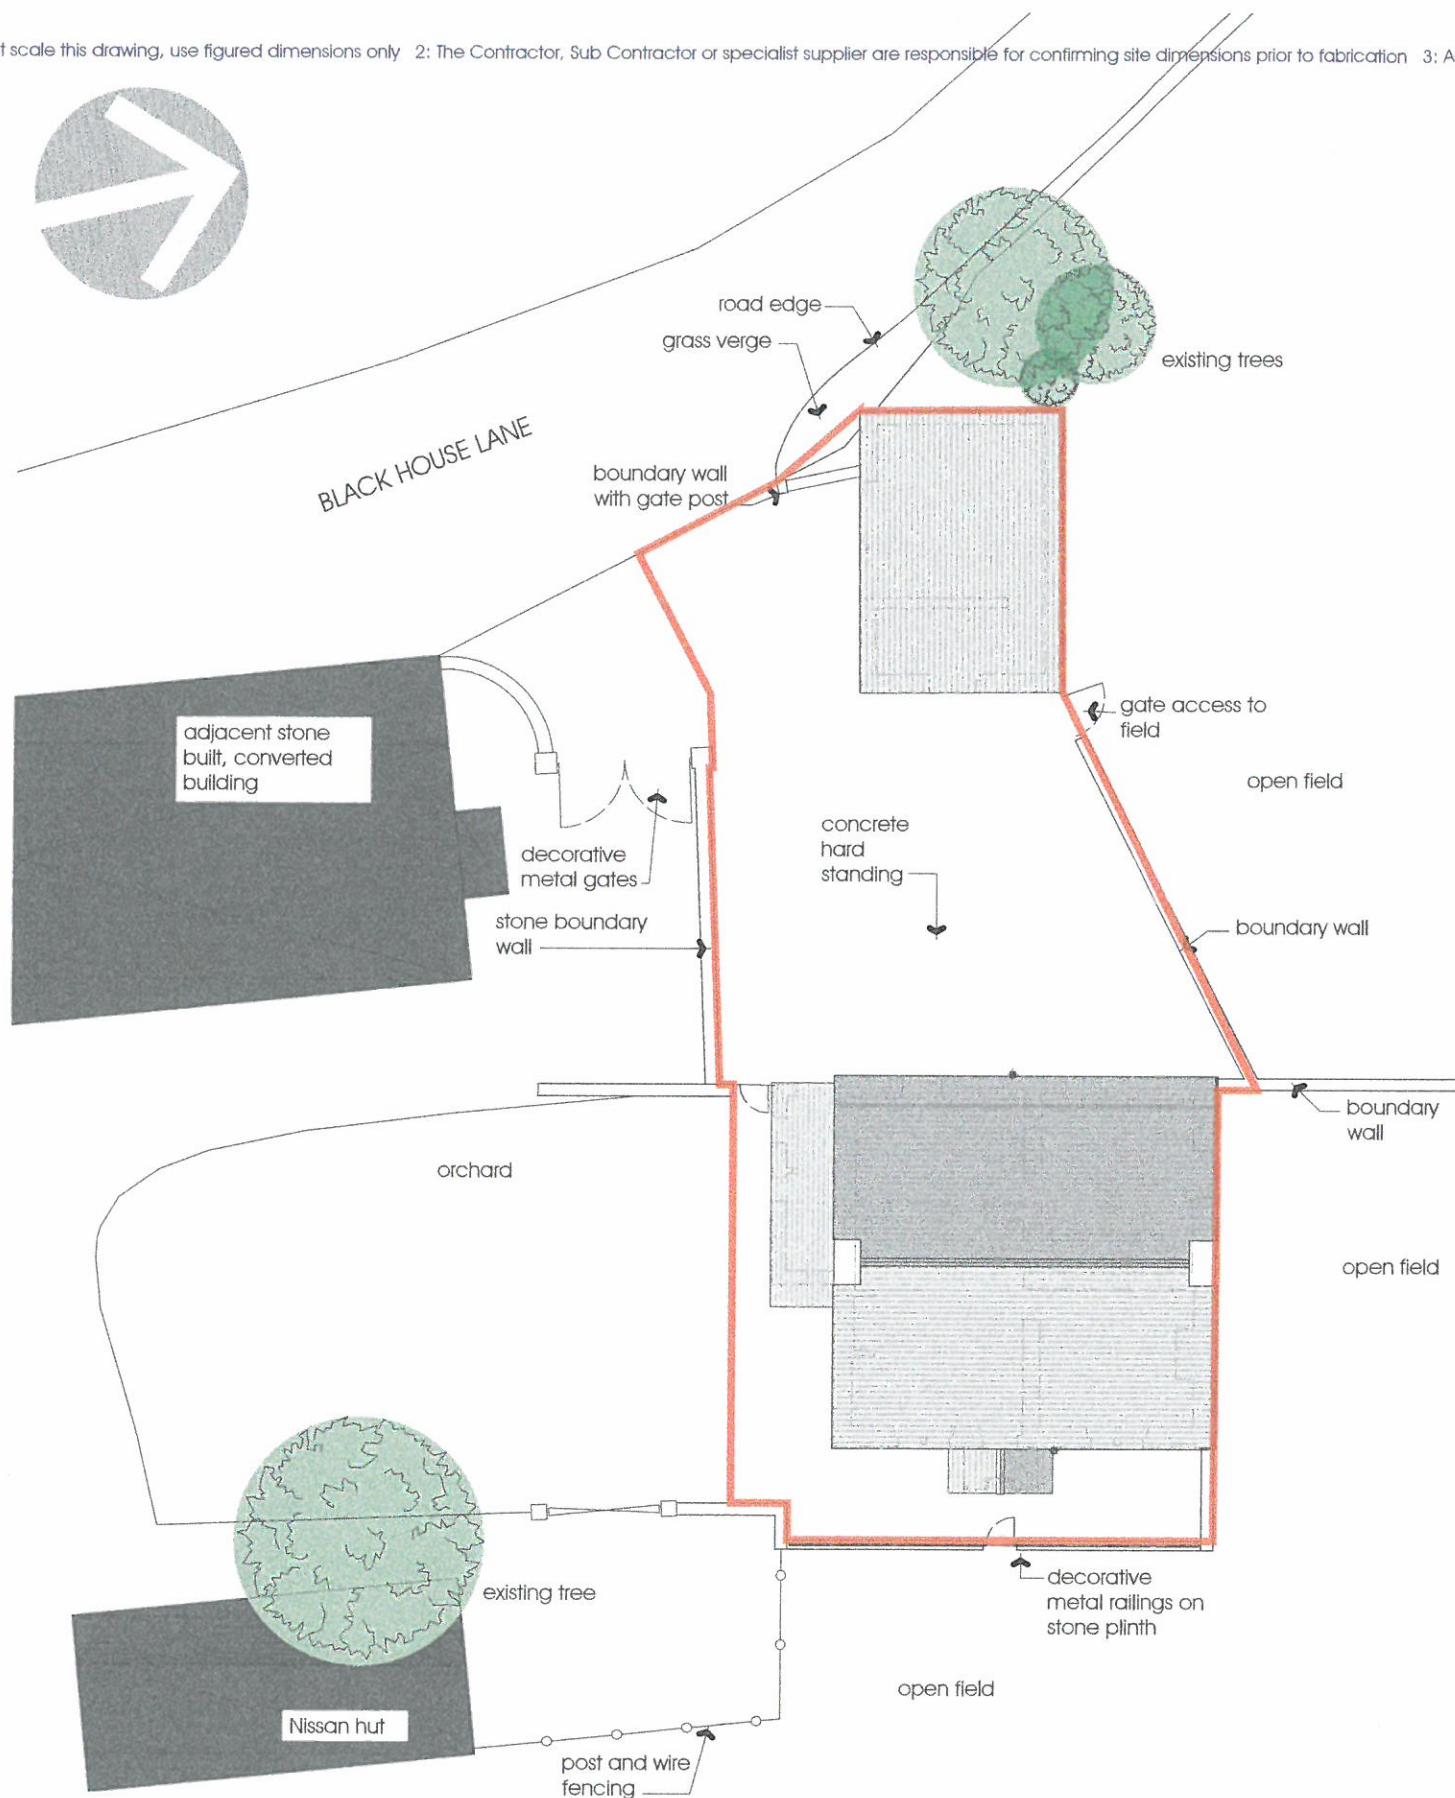

Existing Block Plan
scale 1:200

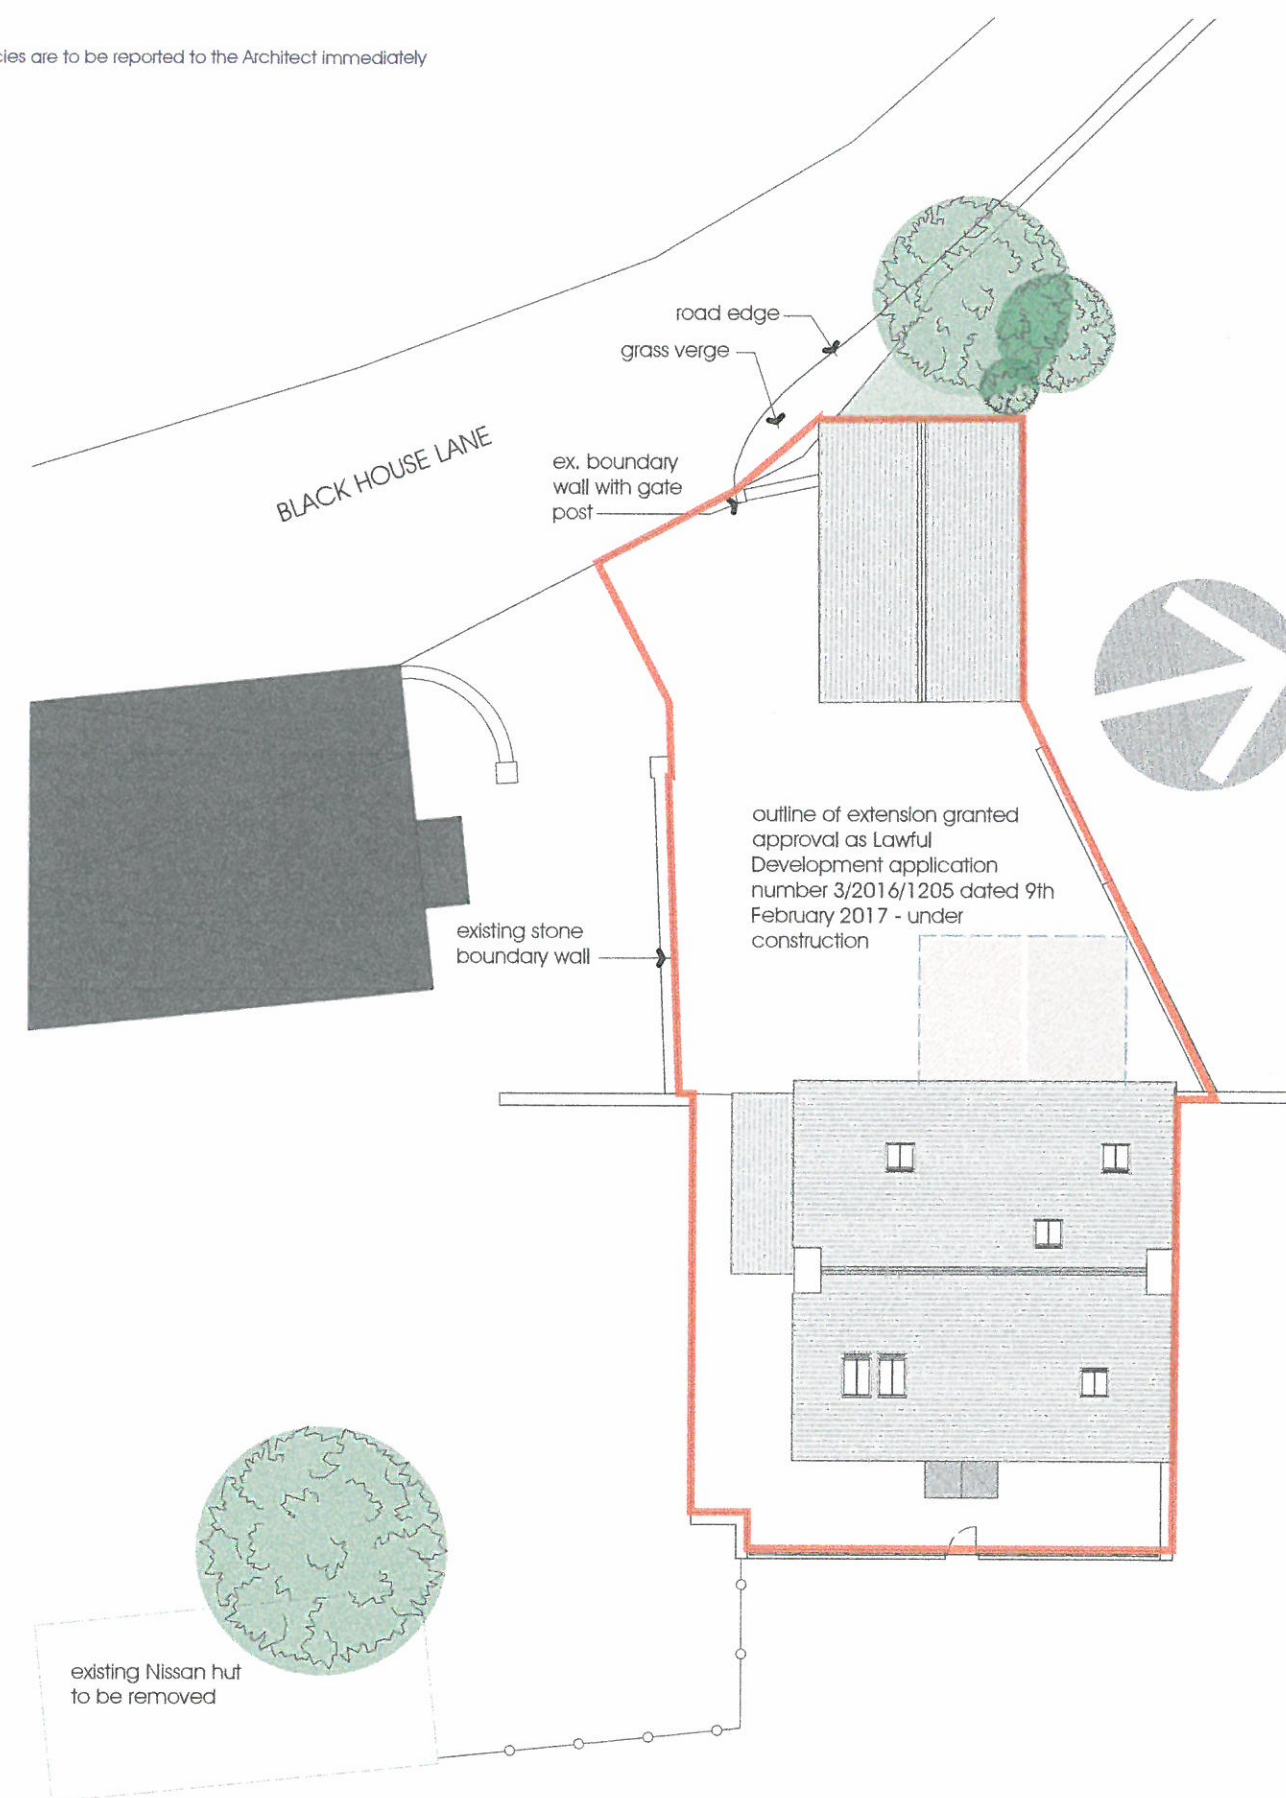


320170340P


Proposed Block Plan
scale 1:200

NOTES:

1: Do not scale this drawing, use figured dimensions only 2: The Contractor, Sub Contractor or specialist supplier are responsible for confirming site dimensions prior to fabrication 3: Any dimensional discrepancies are to be reported to the Architect immediately

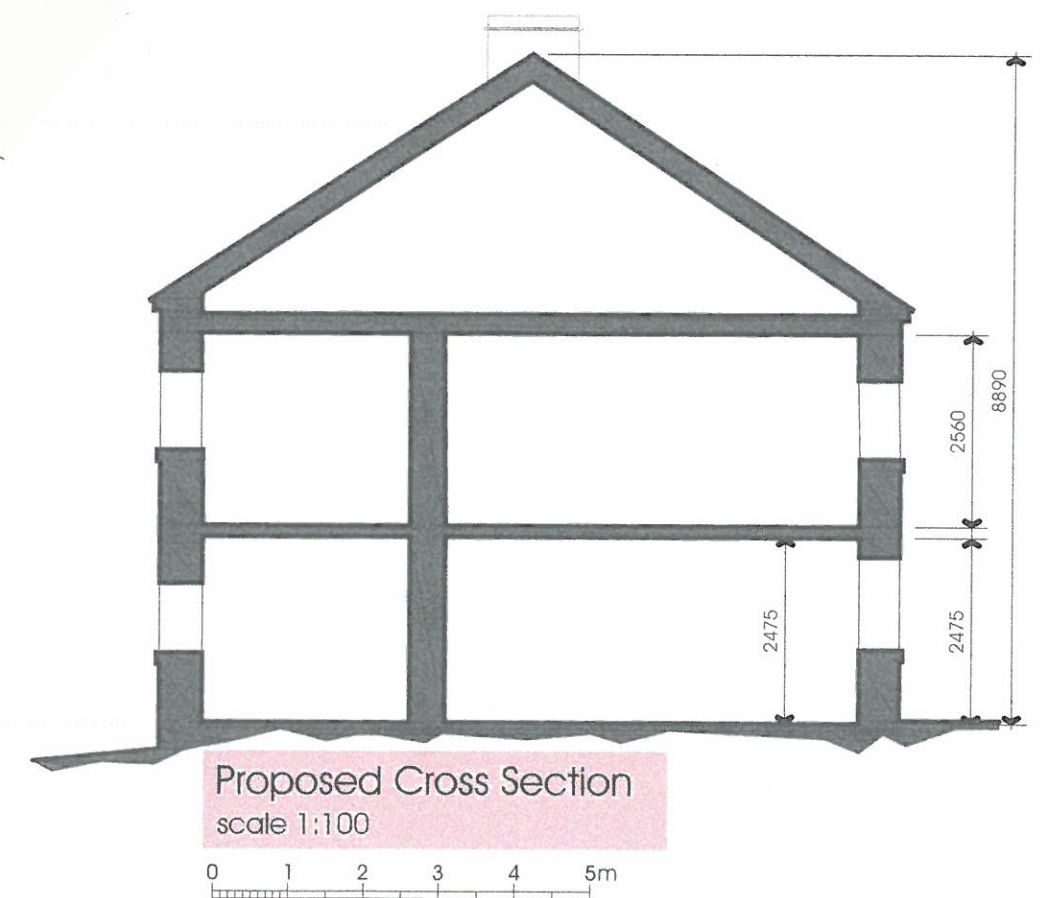

3201703405

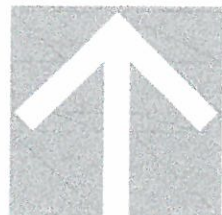

Location Plan
scale 1:1250
0 10 50m

Ordnance Survey, (c) Crown Copyright 2016. All rights reserved. Licence number 100022432