




This drawing is to be read in conjunction with all relevant Architect, consultant, specialist and sub-contractors drawings and specifications. The Architect is to be notified of any discrepancies before proceeding. Do not scale from this drawing. All dimensions and levels are to be checked on site. This drawing is subject to copyright. All work carried out before Building and Planning Permission has been granted is at the correspondents own risk.

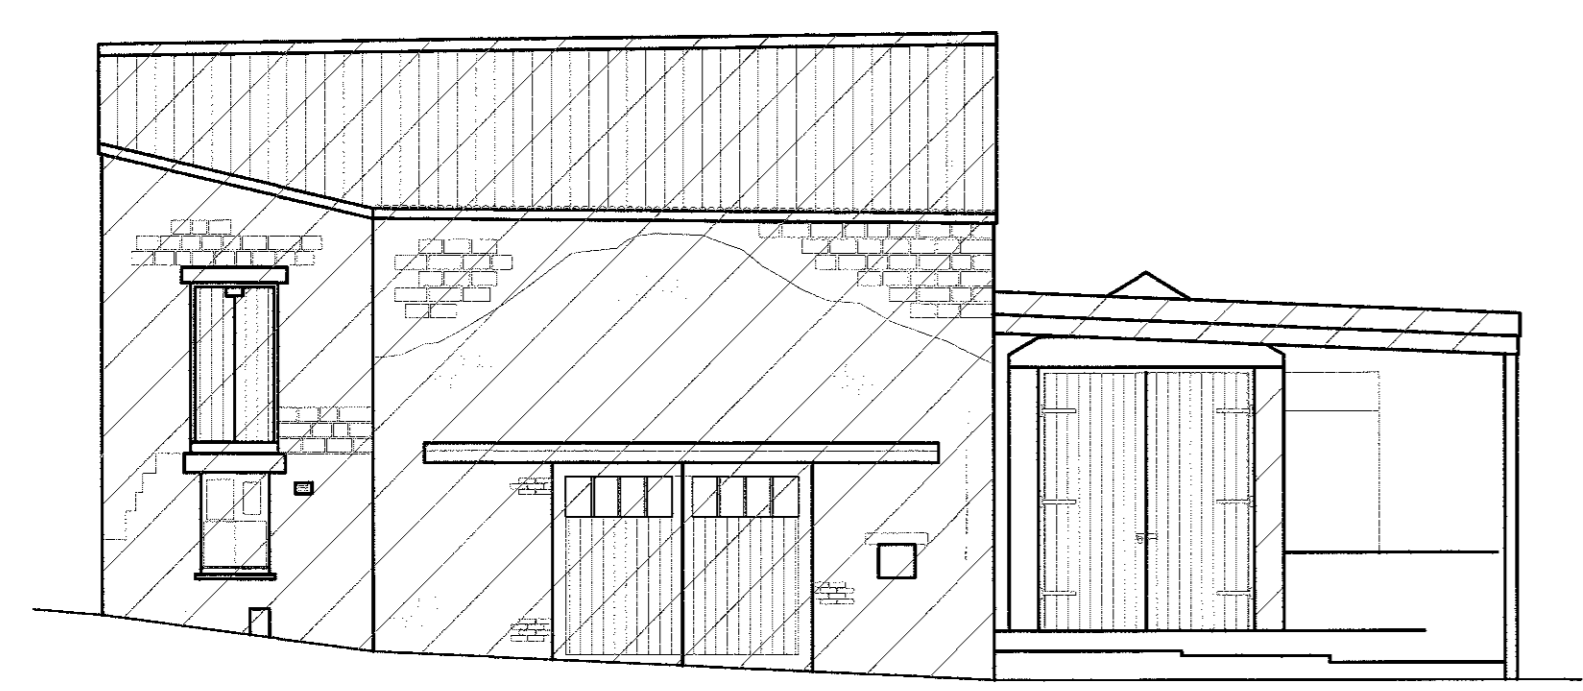

North Elevation  
1:100 Scale

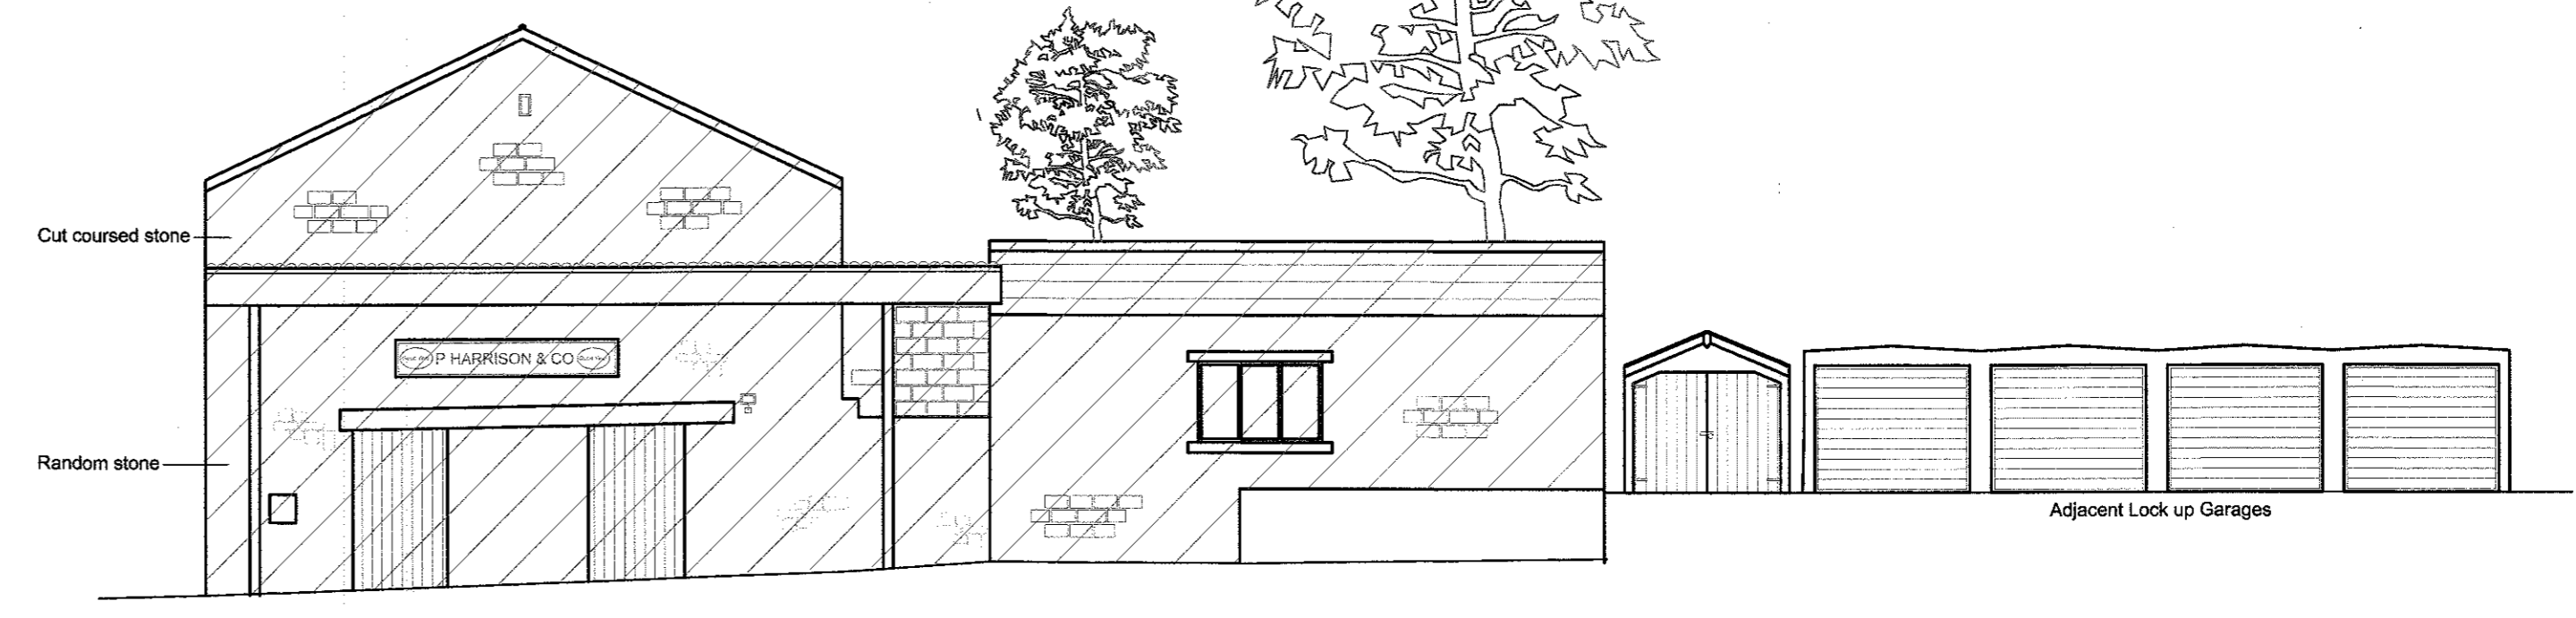


West Elevation  
1:100 Scale

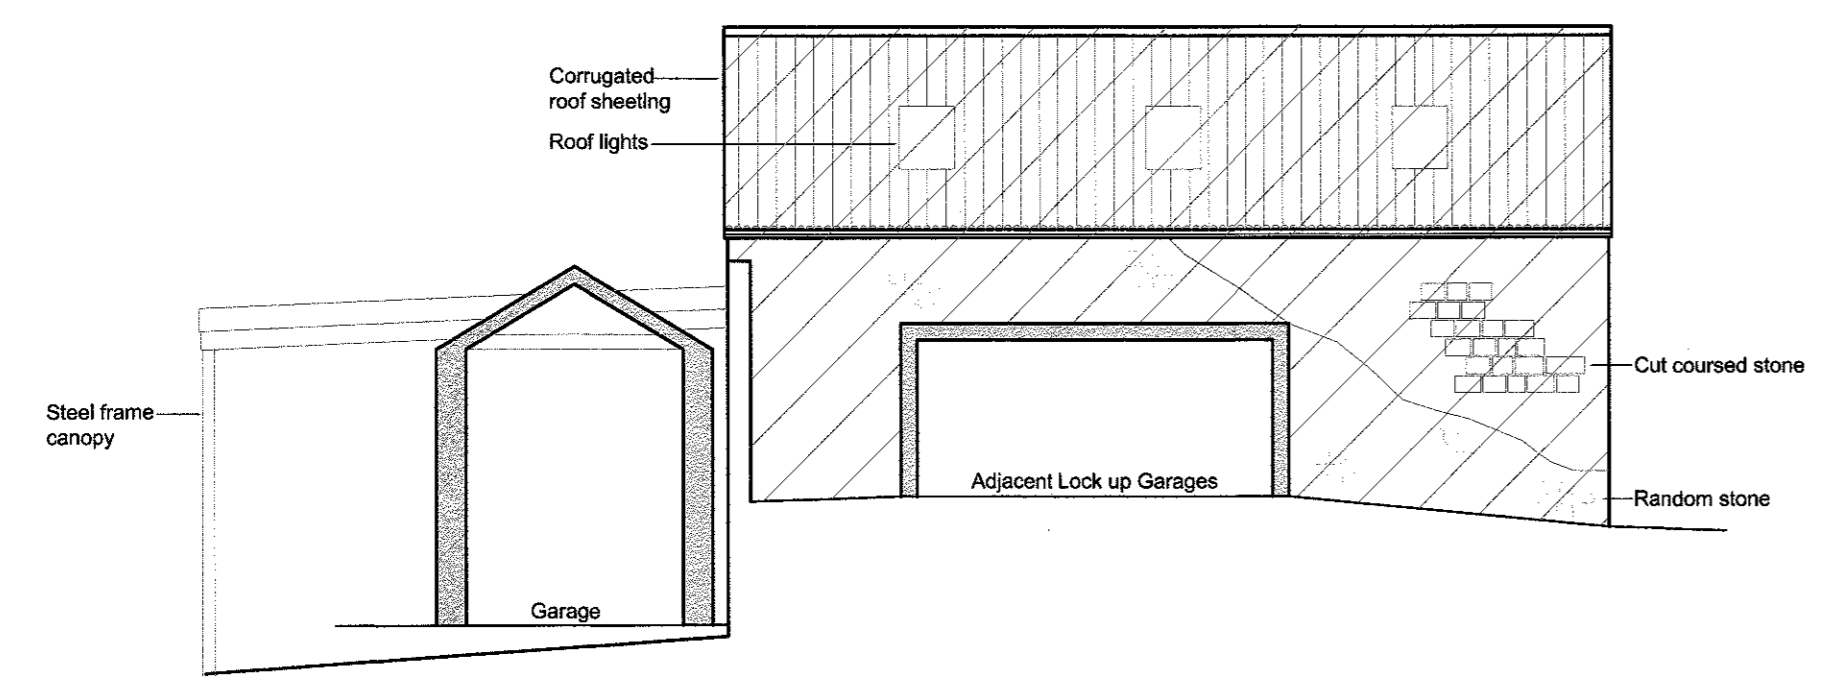


South East Elevation  
1:100 Scale



East Elevation  
1:100 Scale

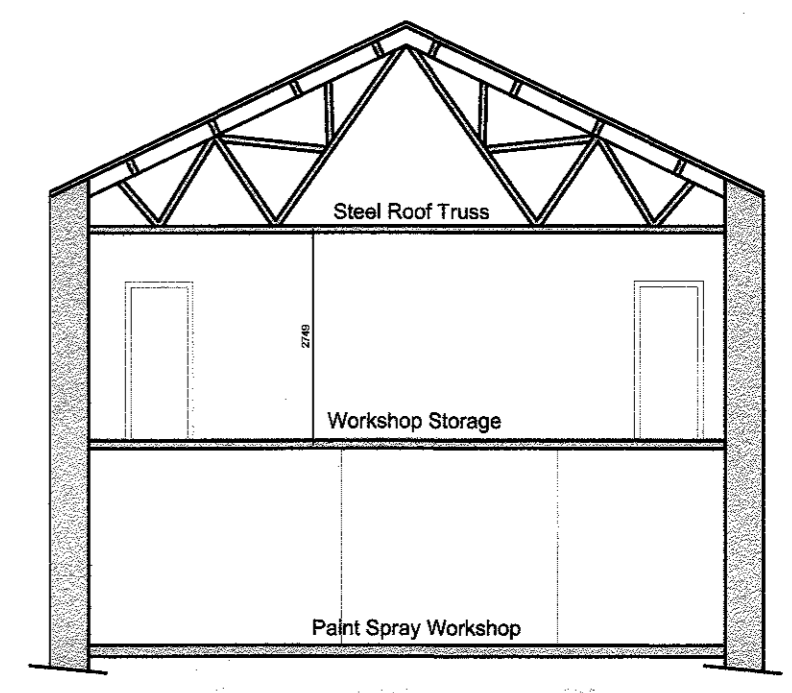


Existing Section A  
1:100 Scale

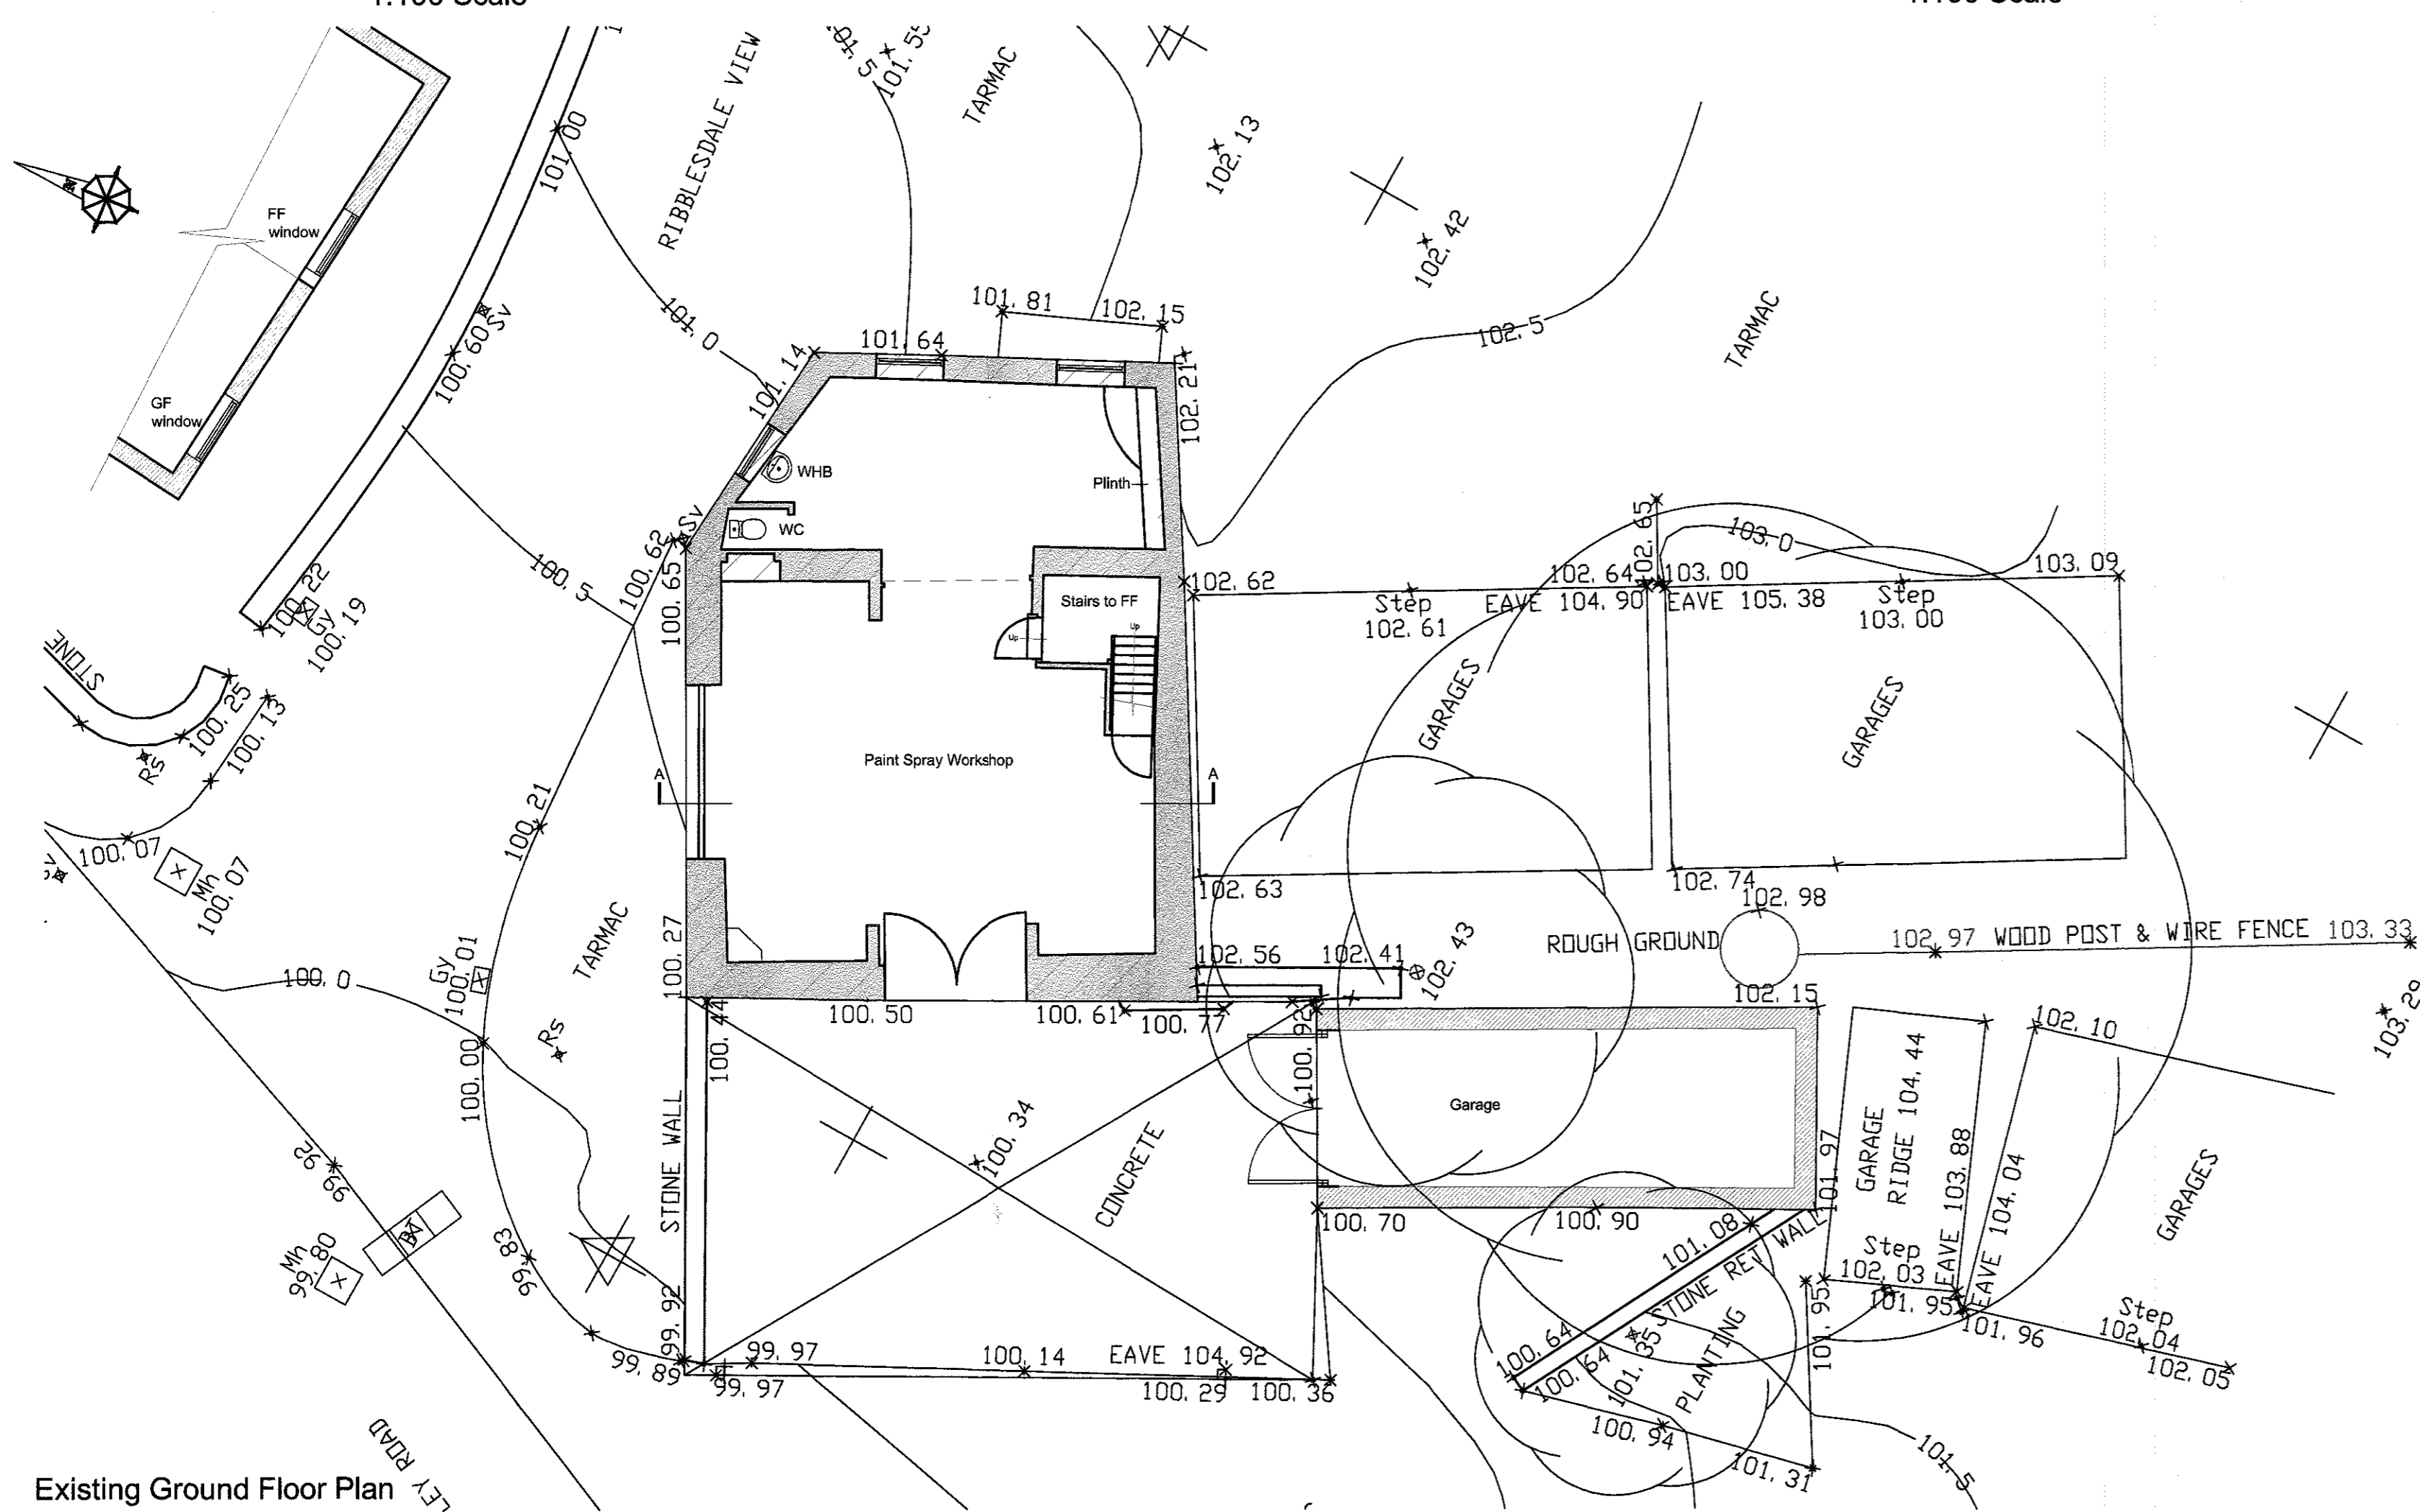



Existing Ground Floor Plan  
1:100 Scale

2000N

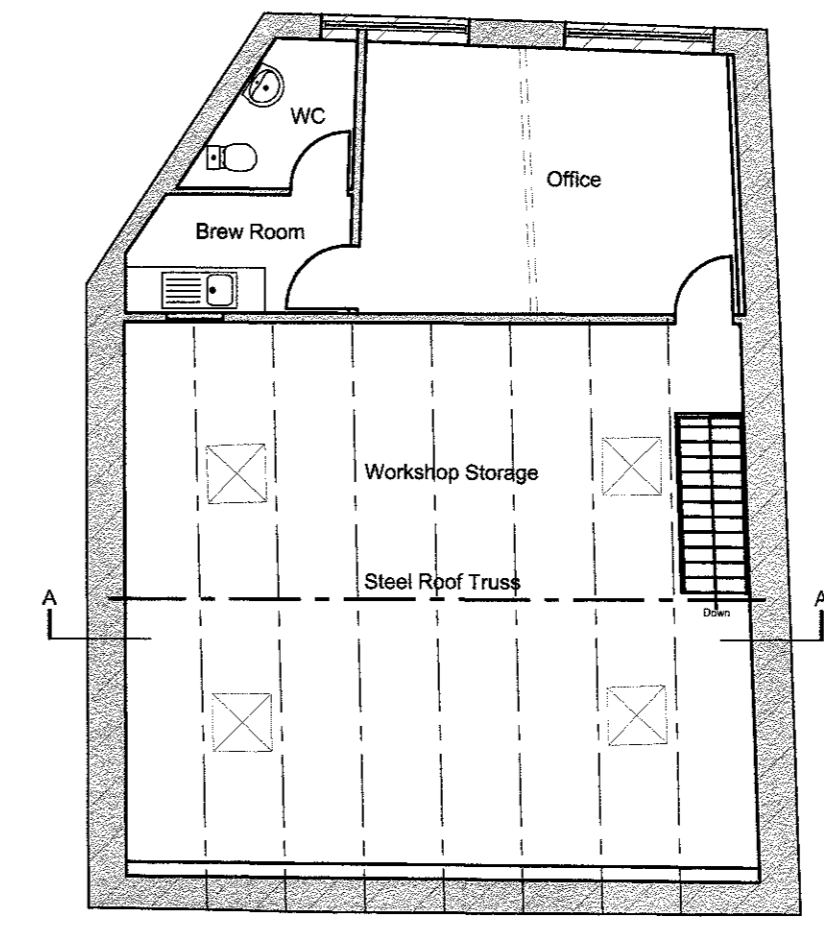


Existing First Floor Plan  
1:100 Scale

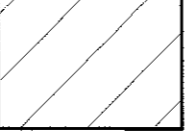 Hatching indicates extent of demolition works

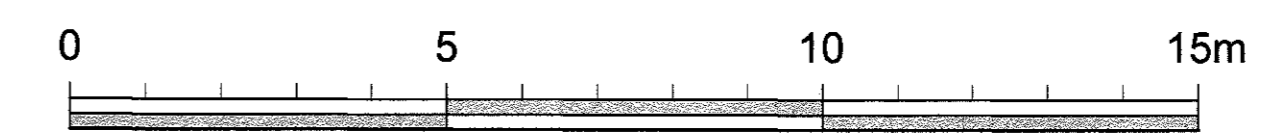

320170355P

Rev A: Hatching added to show extent of demolition works. MF. 02.06.15

Client <b>Mr Stephen Townson</b>		
Job Title <b>Proposed Demolition of the Former Filling Station, Sawley Road, Chaburn, and Erection of a Dwelling</b>		
Drawing Title <b>Existing Floor Plans, Elevations and Section</b>		
Scale 1:100 @ A1	Date March 2015	Drawn Craig Harrison
 <b>SUNDERLAND PEACOCK &amp; ASSOCIATES LTD.</b> HAZELMERE, PIMLICO ROAD, CLITHEROE LANCASHIRE, BB7 2AG T 01200 423176 F 01200 427328 E info@sunderlandpeacock.com www.sunderlandpeacock.com		

**4759 - 02A**