




Existing Side Elevation
Scale 1:100

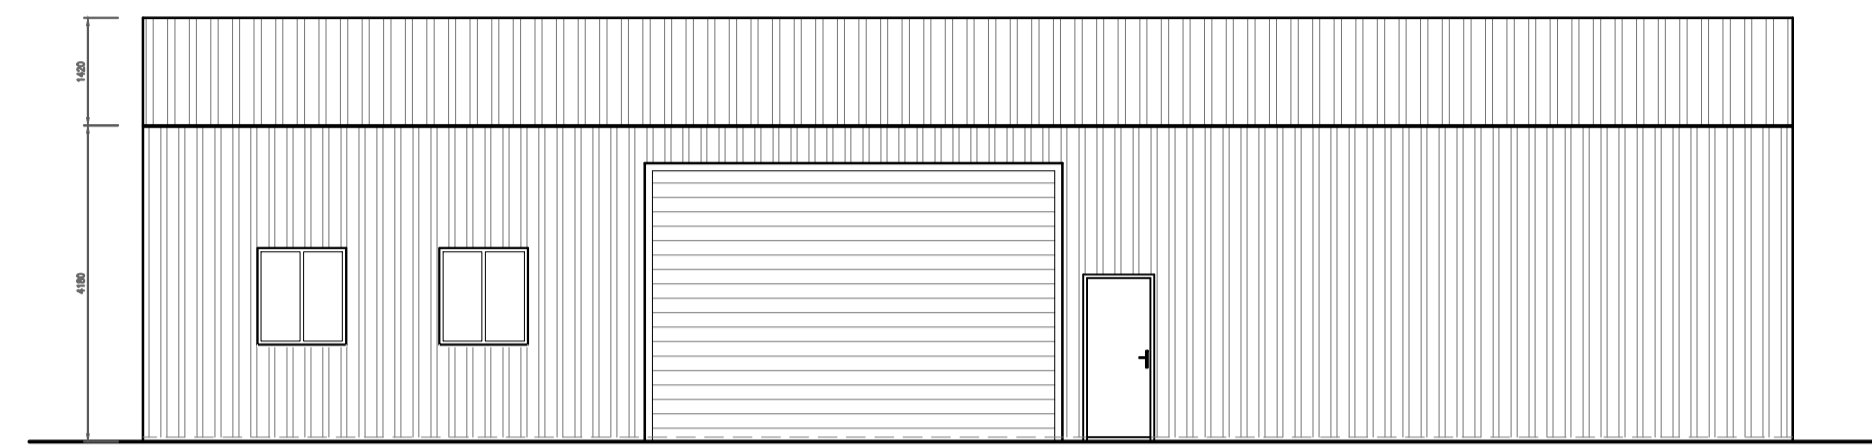


Existing Front Elevation
Scale 1:100

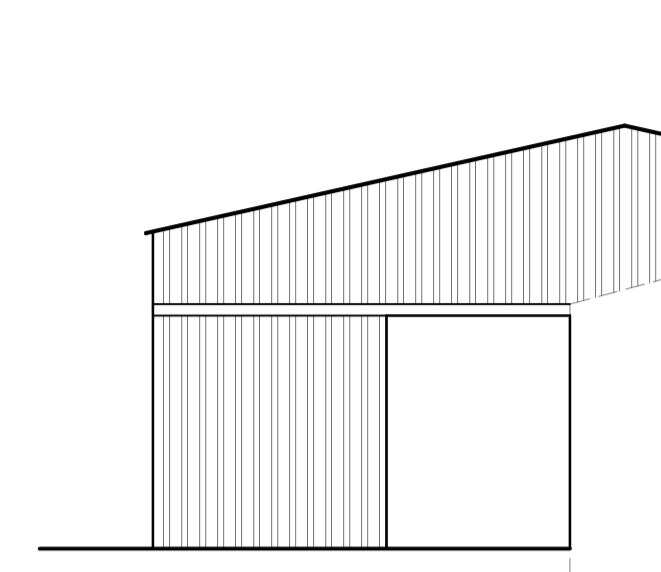


Existing Front Elevation
Scale 1:100

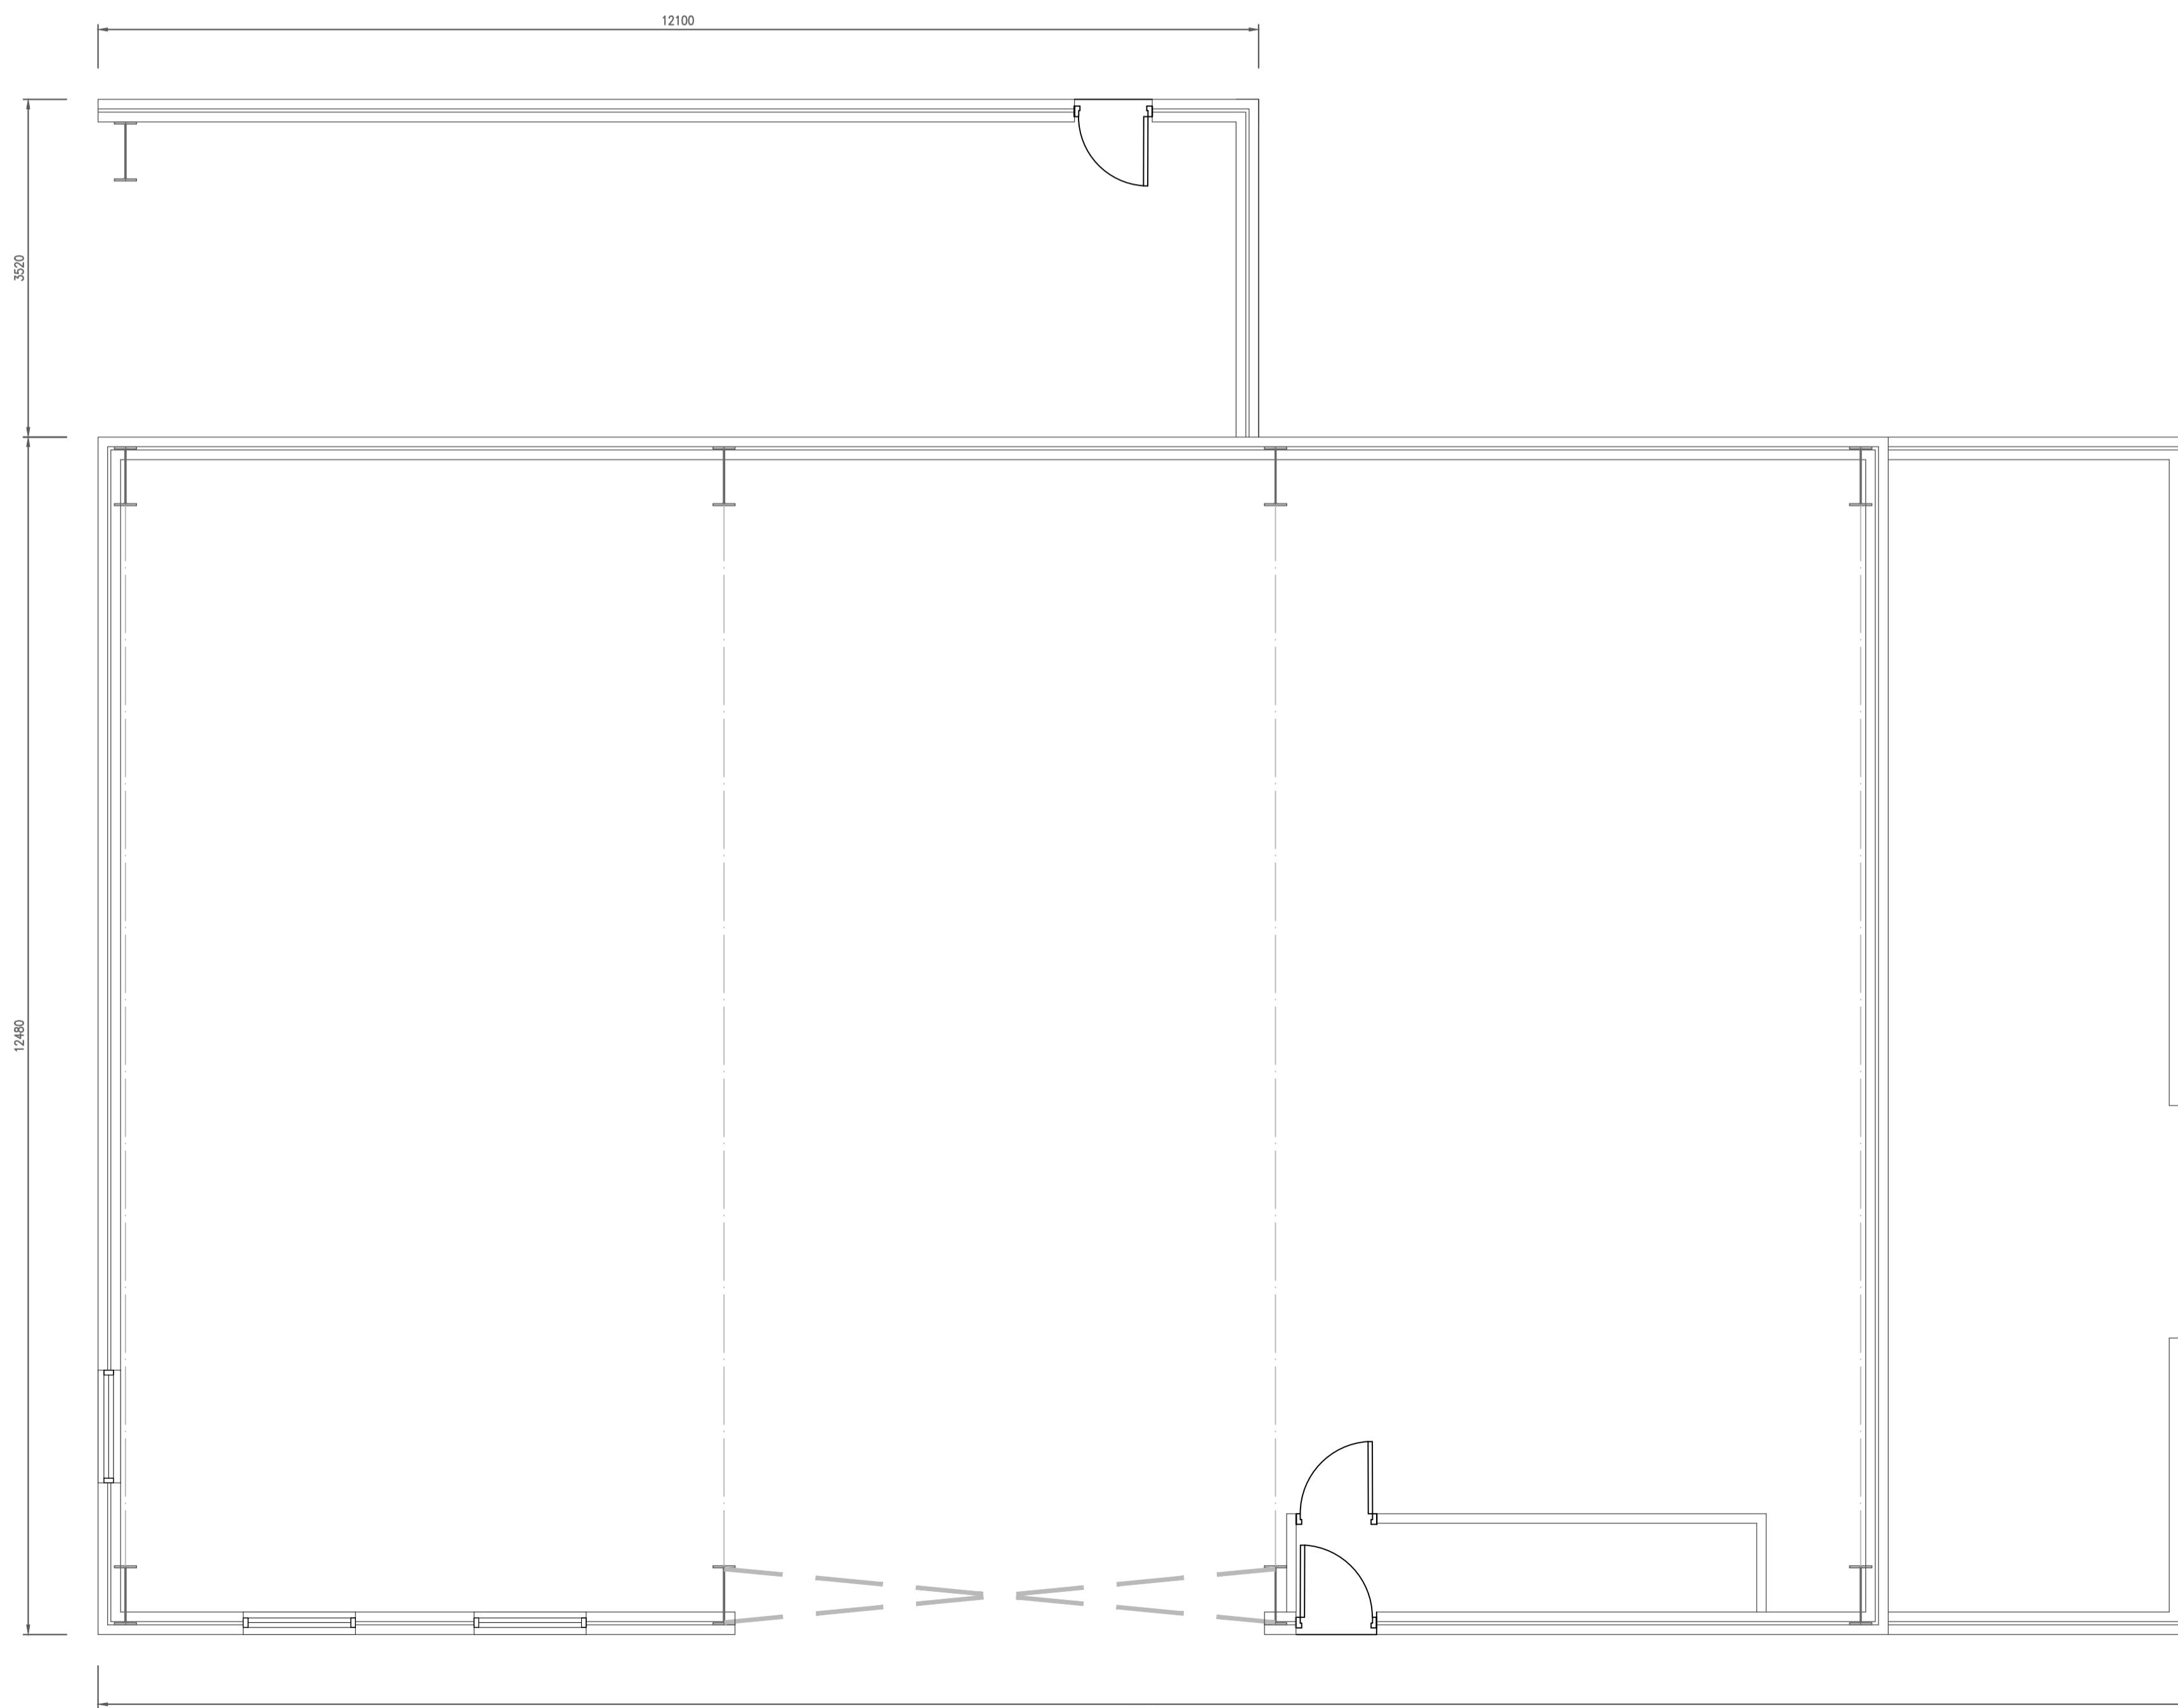

Existing Ground Floor Plan
Scale 1:100

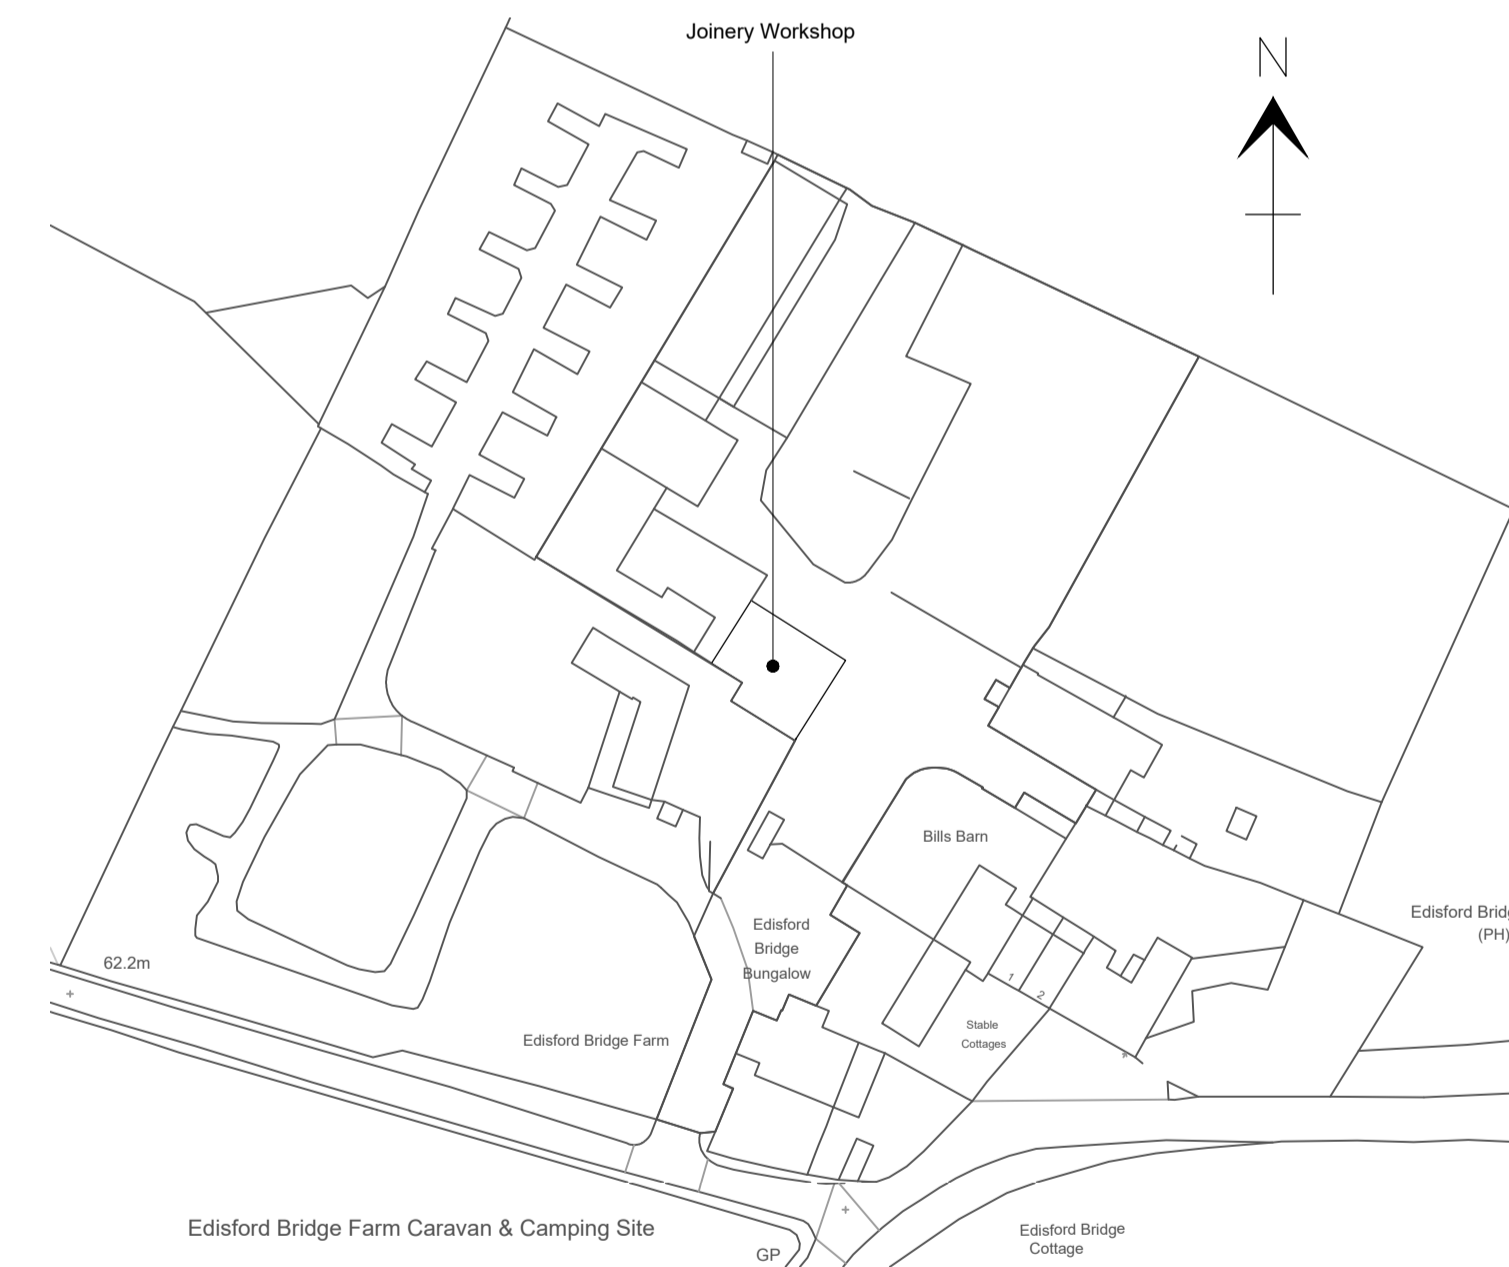

Site Plan
Scale 1:1250

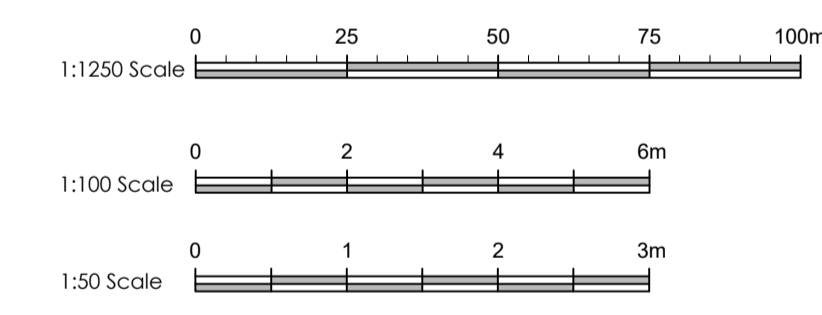

Client		
Mrs Jean Knowles		
Job Title		
Edisford Bridge Farm Caravan & Camping Site		
Drawing Title		
Existing Floor Plans and Elevations		
Scale	Date	Drawn
As Shown	1 April 2017	PRG

spa
SUNDERLAND PEACOCK ARCHITECTS
SUNDERLAND PEACOCK & ASSOCIATES LTD.
HAZELMERE, PEARLICO ROAD, CLITHEROE
LANCASHIRE, BB7 2AG
T 01204 423178 F 01204 427328
E info@sunderlandpeacock.com
www.sunderlandpeacock.com

5357 -01