



FIRST FLOOR PLAN

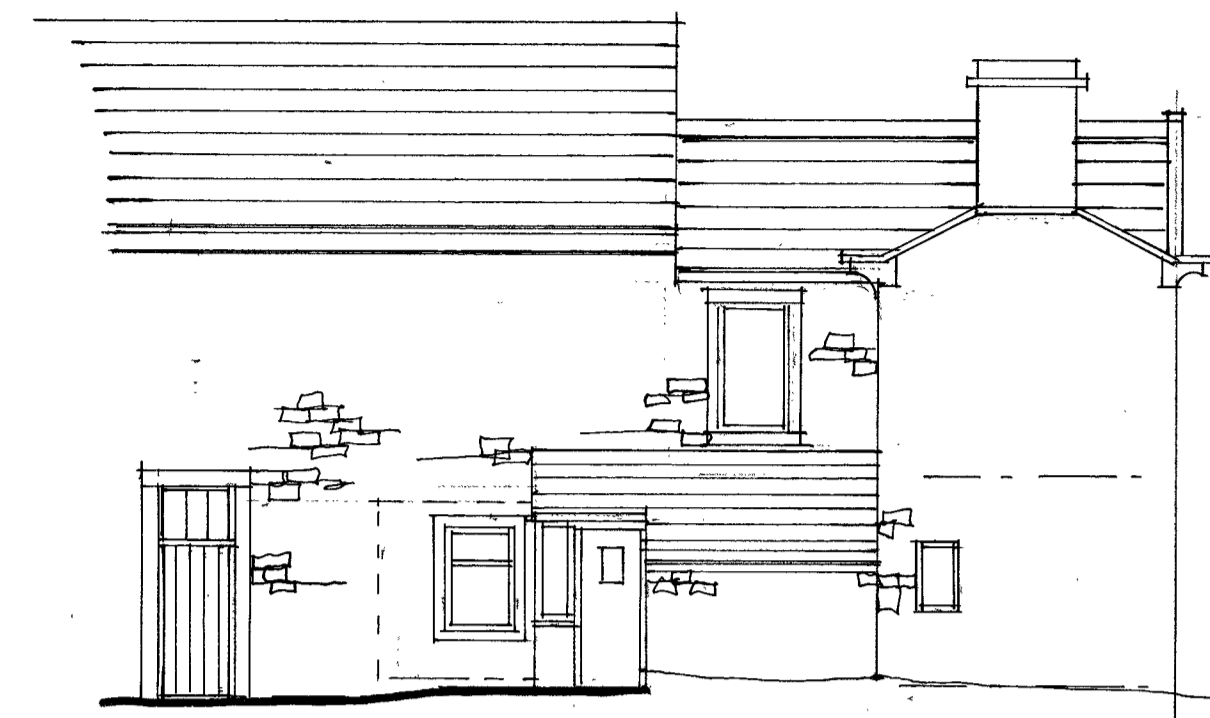


SOUTH EAST ELEVATION



NORTH WEST ELEVATION

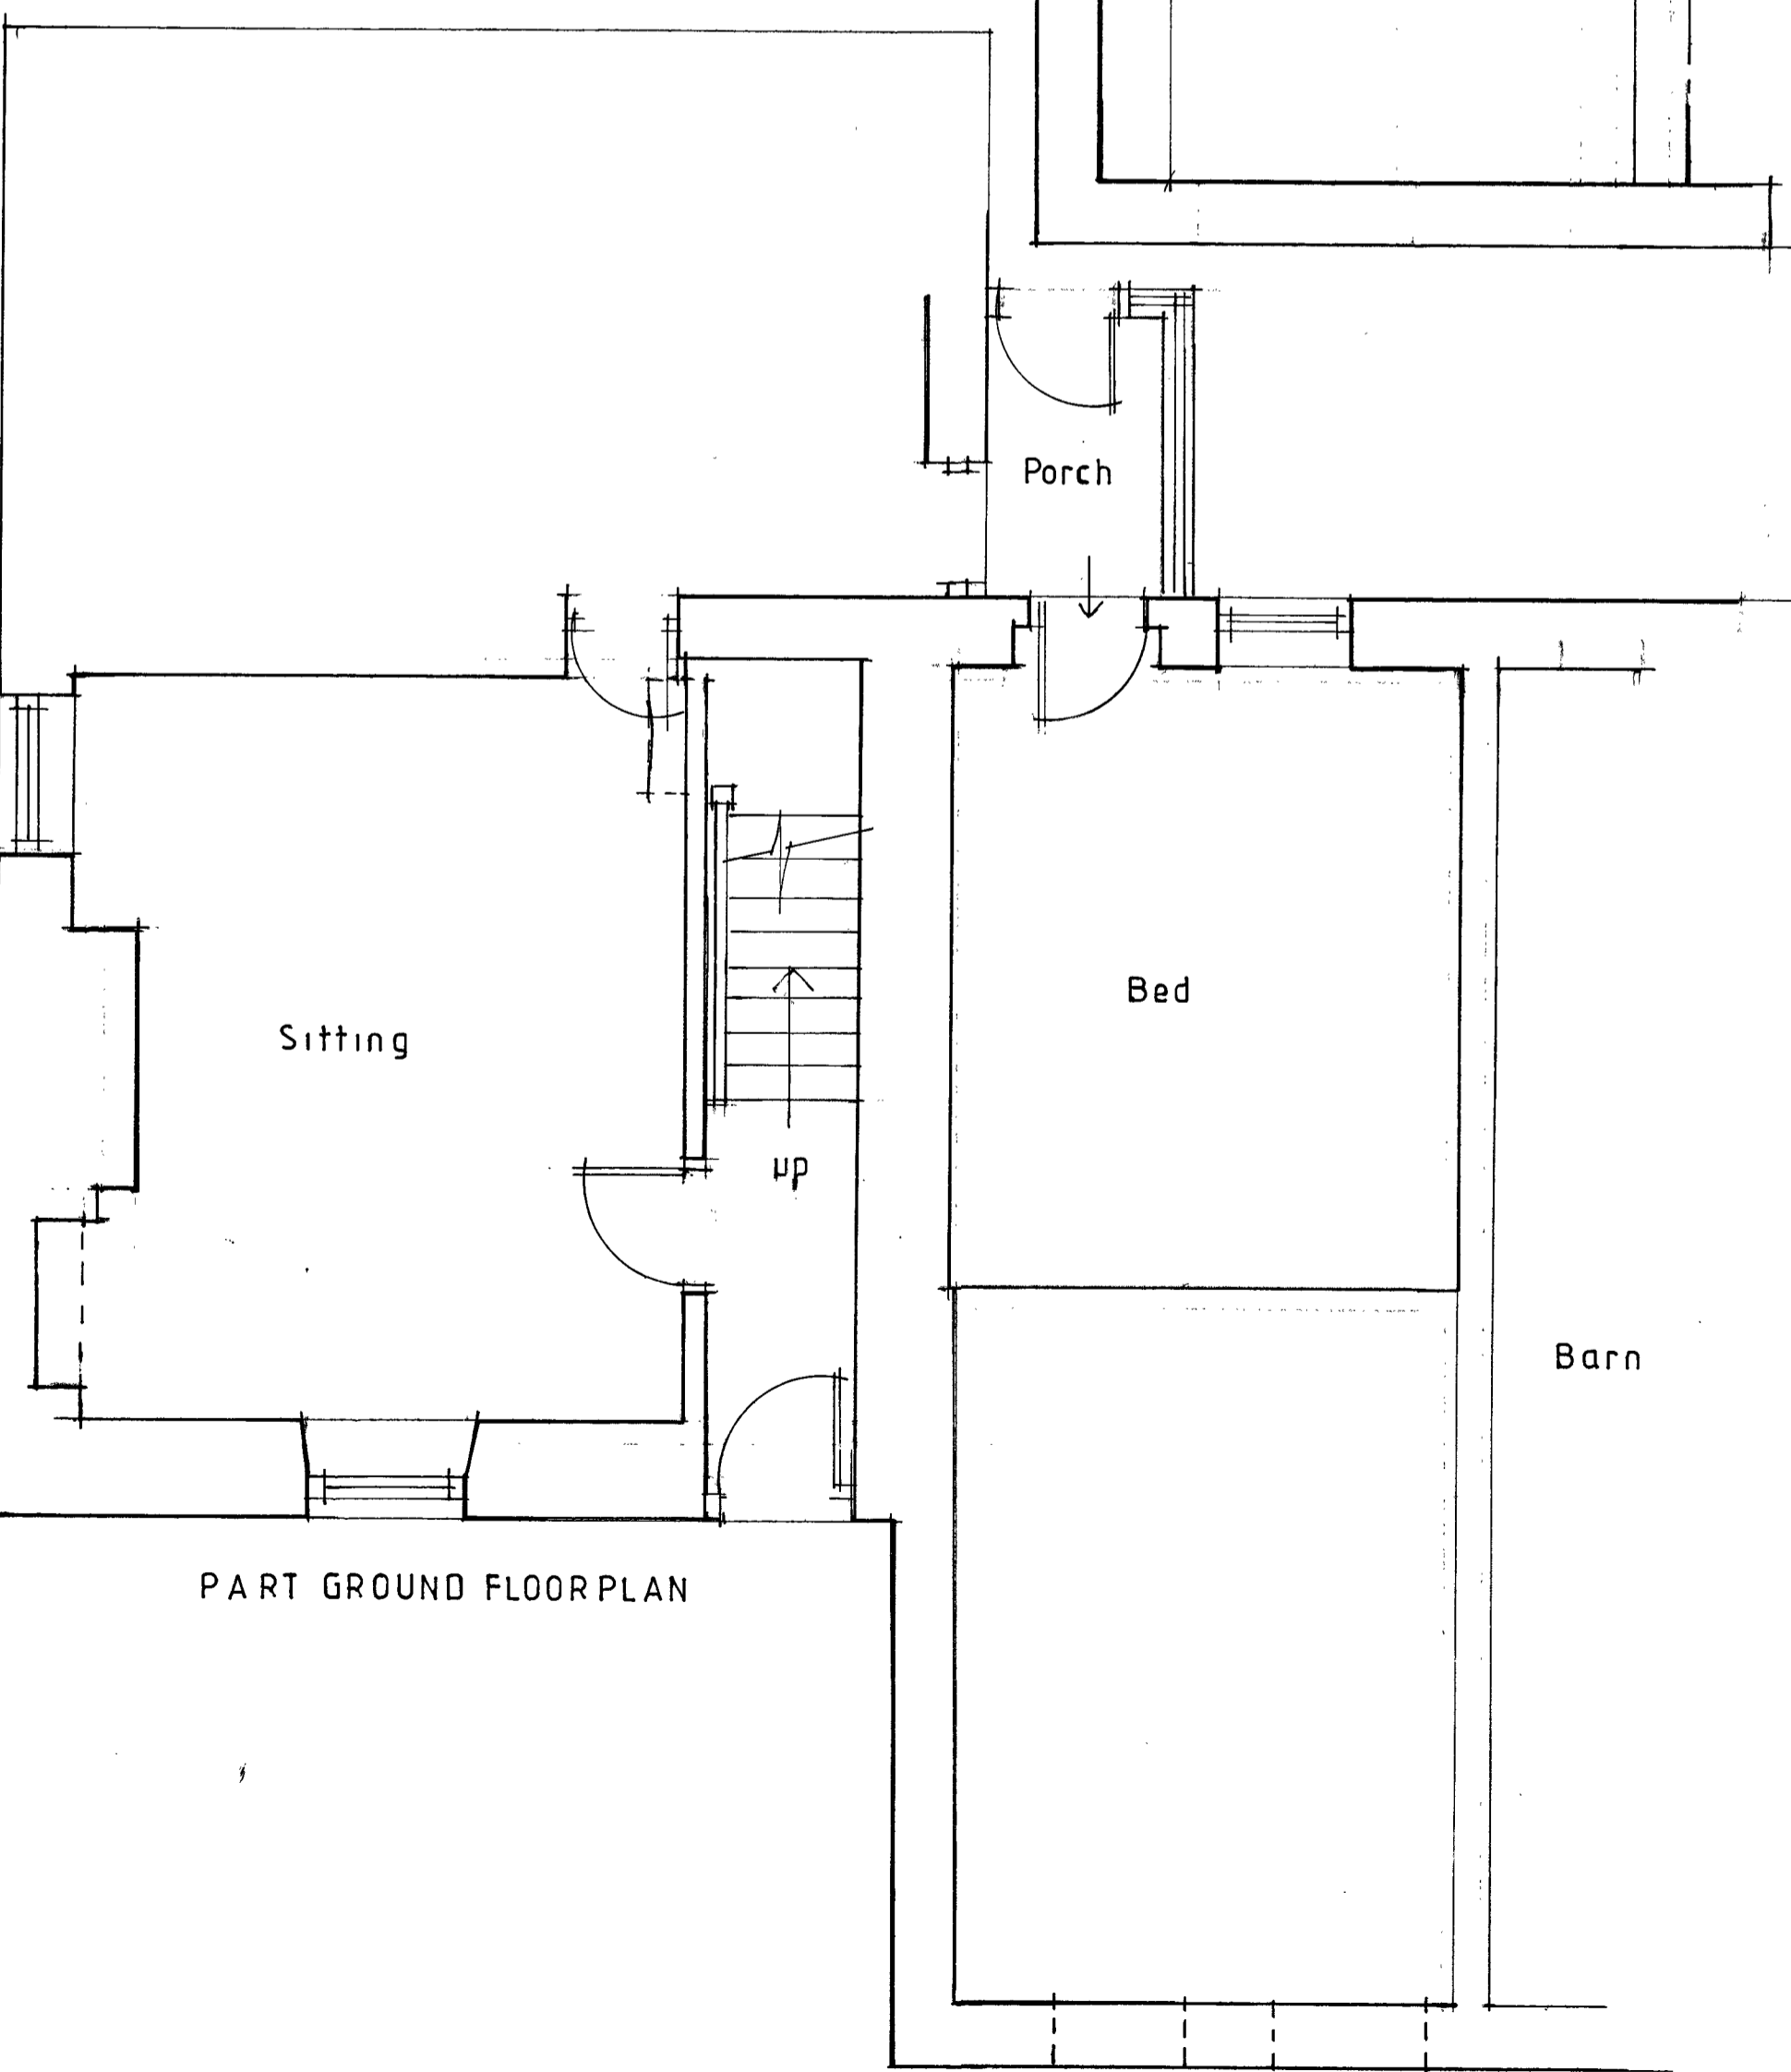

PART GROUND FLOOR PLAN

Client L.C.C.		
Job Title PROVISION OF ADDITIONAL BEDROOMS AT HAUGH HEAD FARM SIMONSTONE		
Drawing Title EXISTING PLANS AND ELEVATIONS		
Scale 1:100 1:50	Date APR 17	Drawn LKR
 <p>SUNDERLAND PEACOCK &amp; ASSOCIATES LTD. SUNDERLAND PEACOCK &amp; ASSOCIATES LTD. HAZELMERE, PIMLICO ROAD, CLITHEROE, LANCASHIRE, BB7 2AG T 01204 423178 F 01204 427328 E info@sunderlandpeacock.com www.sunderlandpeacock.com</p>		
5367 = 1		