
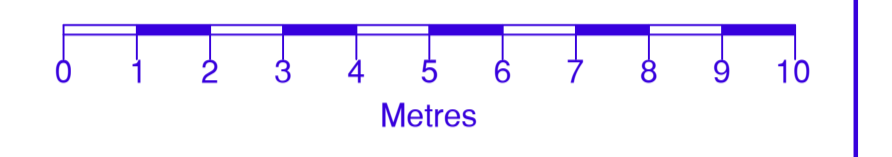


Notes


All Dimensions to be checked on site. Walls shown on plans are not to be assumed to be solid & should be checked for thickness, construction, load bearing capacity & stability.

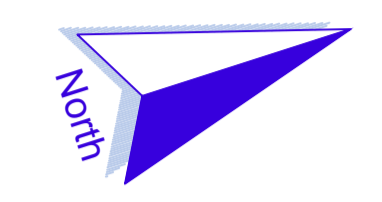



ABBREVIATIONS

- AB Air Brick
- CH Cable Height
- ch: Ceiling Height
- CL Cover Level
- EH Eaves Height
- fl: Finished Floor Level
- GU Gully
- MH Man Hole
- RH Ridge/Roof Height
- RWP Rain Water Pipe
- SP Sign Post
- SVP Soil Vent Pipe
- TL Threshold Level
- usb: Under Side of Beam
- usr: Under Side of Ridge


NOTE
All levels and coordinates relate to OSGB36(15) using GNSS data.
Levels defining edge of carriageway are observed at channel bottom of kerb.

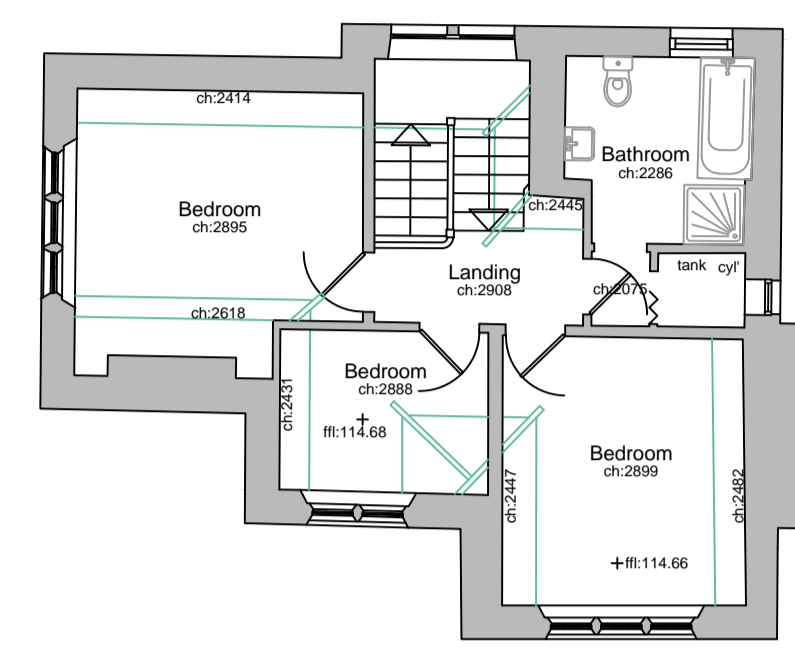

First Floor Plan

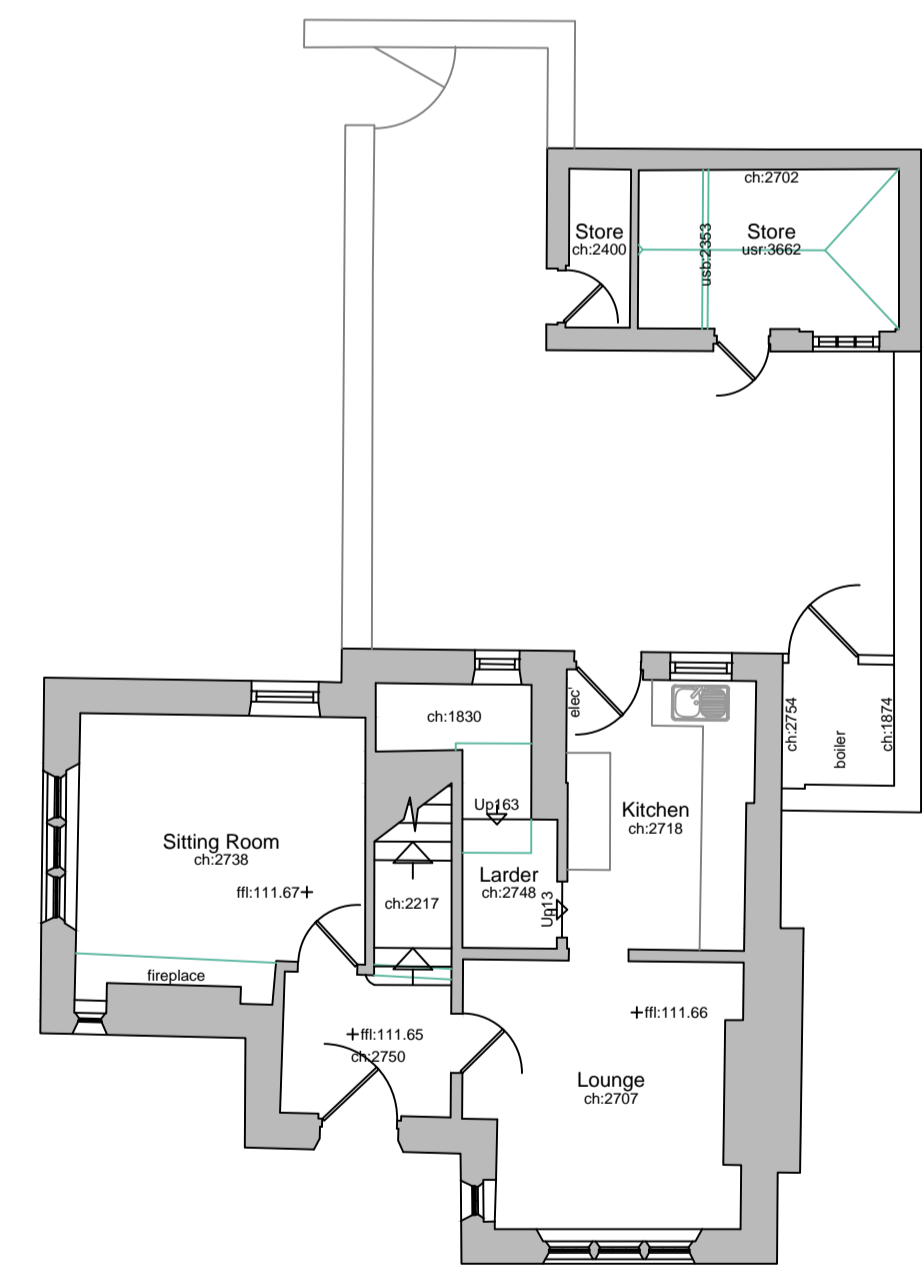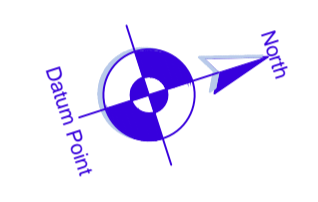


Ground Floor Plan

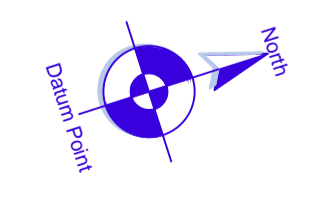


East Elevation
▼ 110.00m above OS Datum



South Elevation
▼ 110.00m above OS Datum

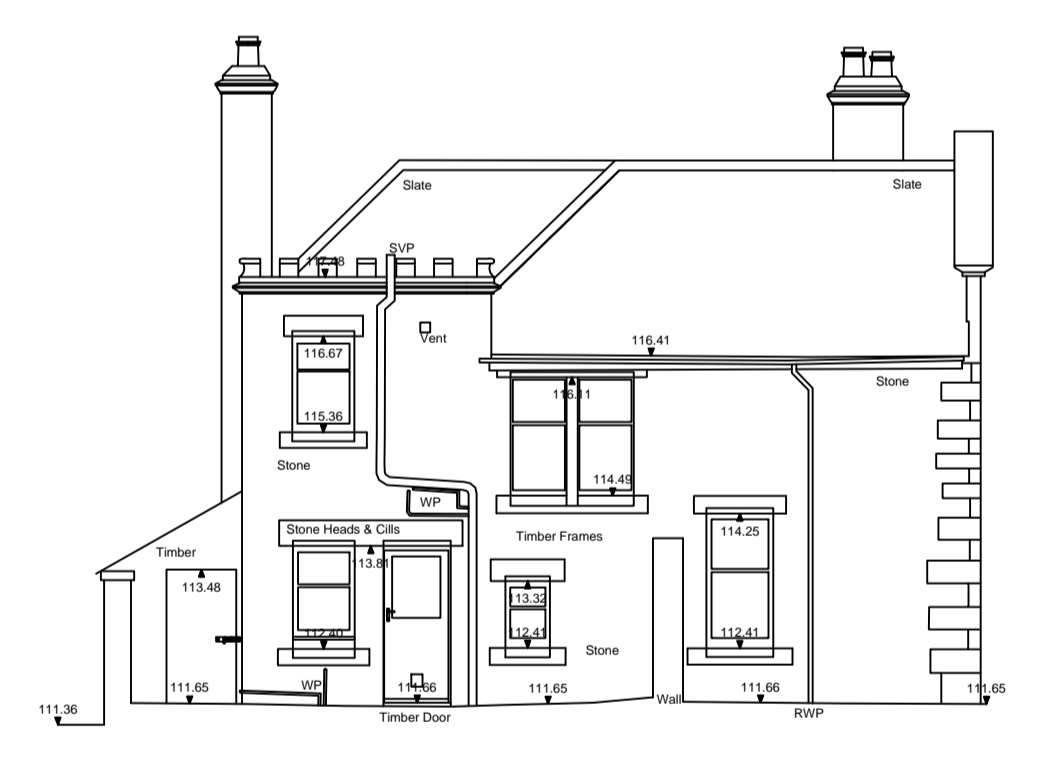

West Elevation
▼ 110.00m above OS Datum

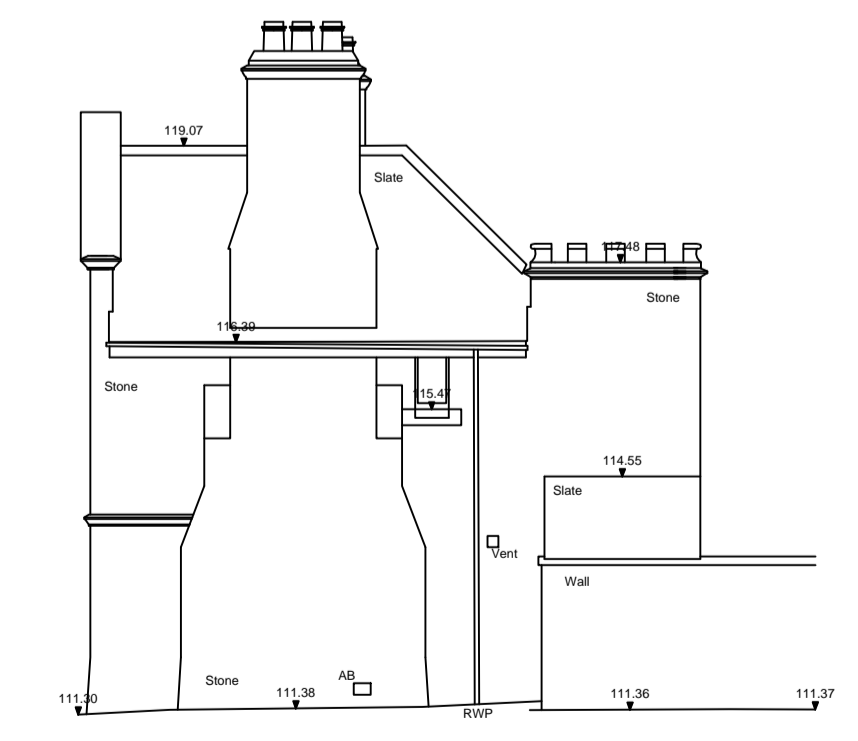

North Elevation
▼ 110.00m above OS Datum

Rev.0 Description. Issued



2 Berkshire Close | Wilpshire | Blackburn | Lancashire | BB1 9NG
tel 01254 614055 fax 01254 209754 e-mail sales@tricadsolutions.co.uk

Site Address
**Gate Lodge
Stonyhurst Collage
Clitheroe. BB7 9PZ**

Project Description
Site Survey

Drawing Title
**Existing floor Plans
and Elevations**

Scale 1:100@A1	Date 15/11/2016	Drawn By MW
-------------------	--------------------	----------------

Drawing Number
TRI-1858-02