

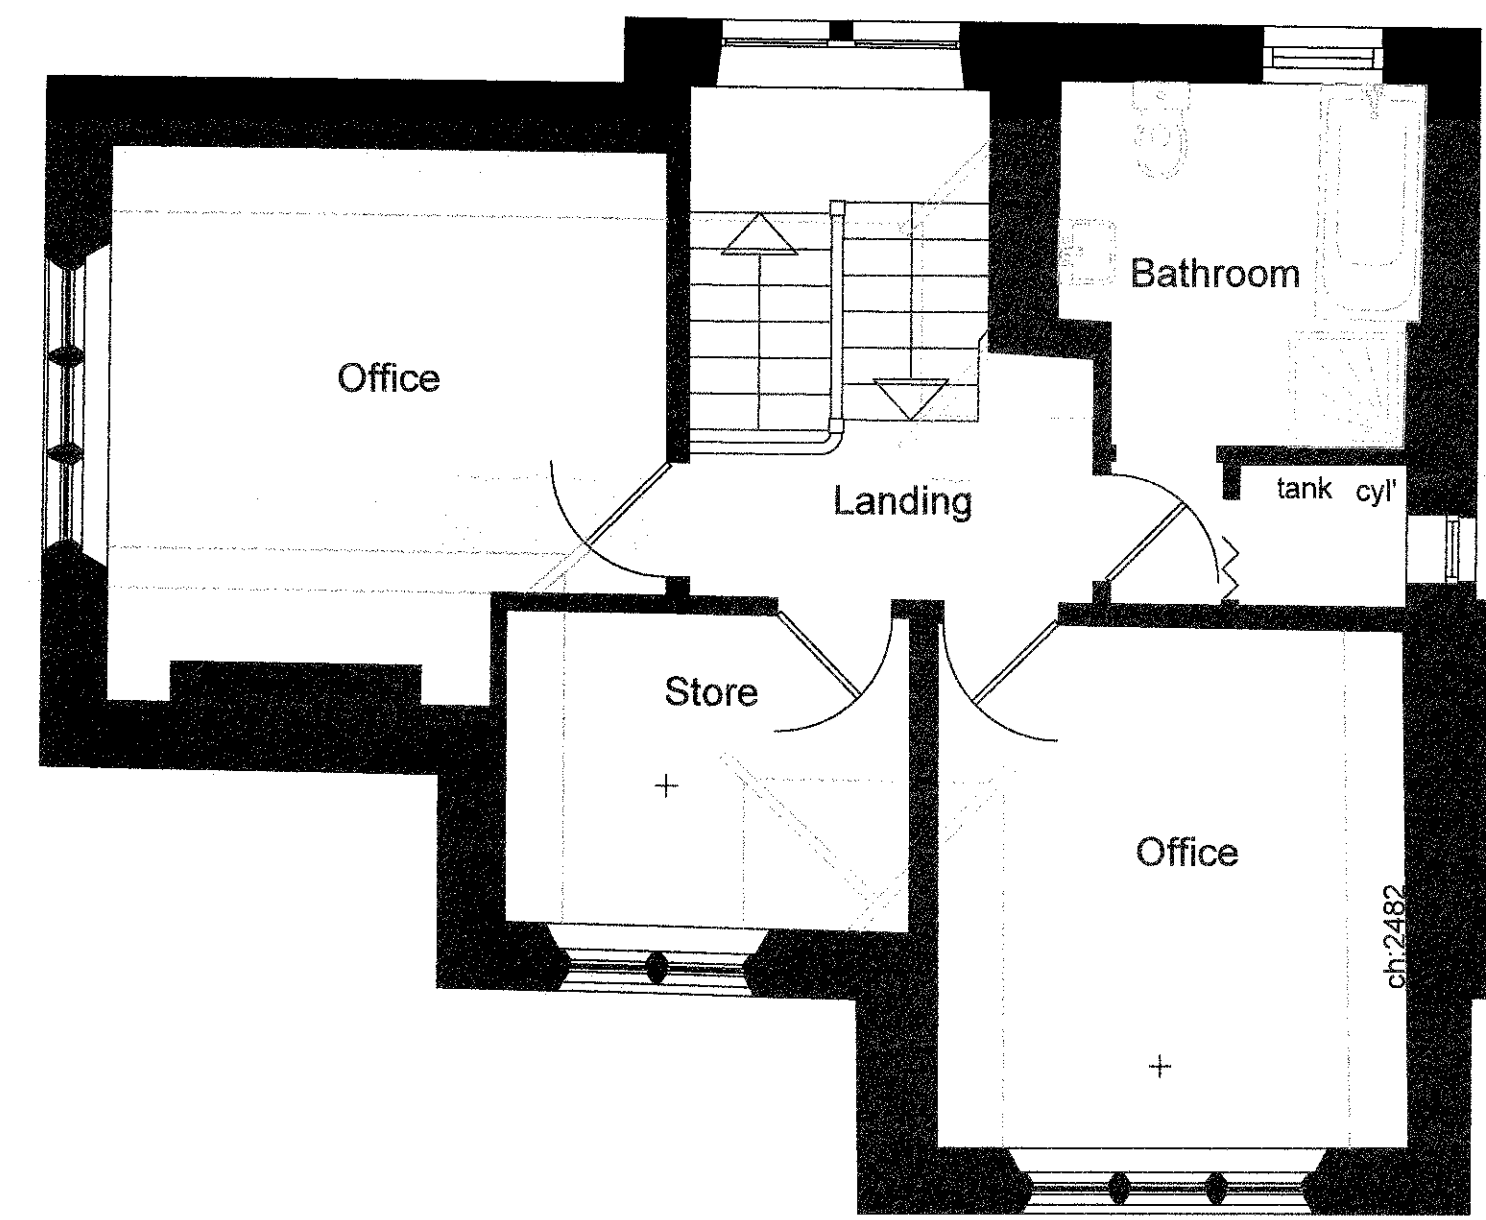


Ground Floor Plan

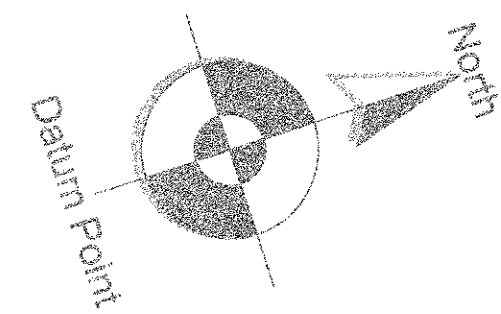

First Floor Plan

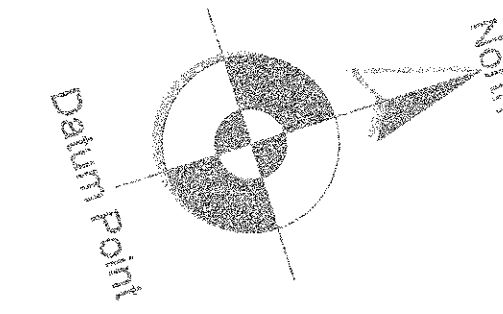

320170393P

Client STONYHURST COLLEGE Stonyhurst College, Clitheroe.			
Project The Gate Lodge			
Drawing Title Proposed Floor Plans			
Drawn by I.W.	Checked by	Date April 17	
Status PRELIMINARY	Scale @ A1	1:50	
Job no. 8996	Design L09	Rev.	
7 East Cliff, Preston, Lancashire, PR1 3JB 01772 258 356 10 Hunters Walk, Canal Street, Chester, CH1 4EB 01244 462 500			