
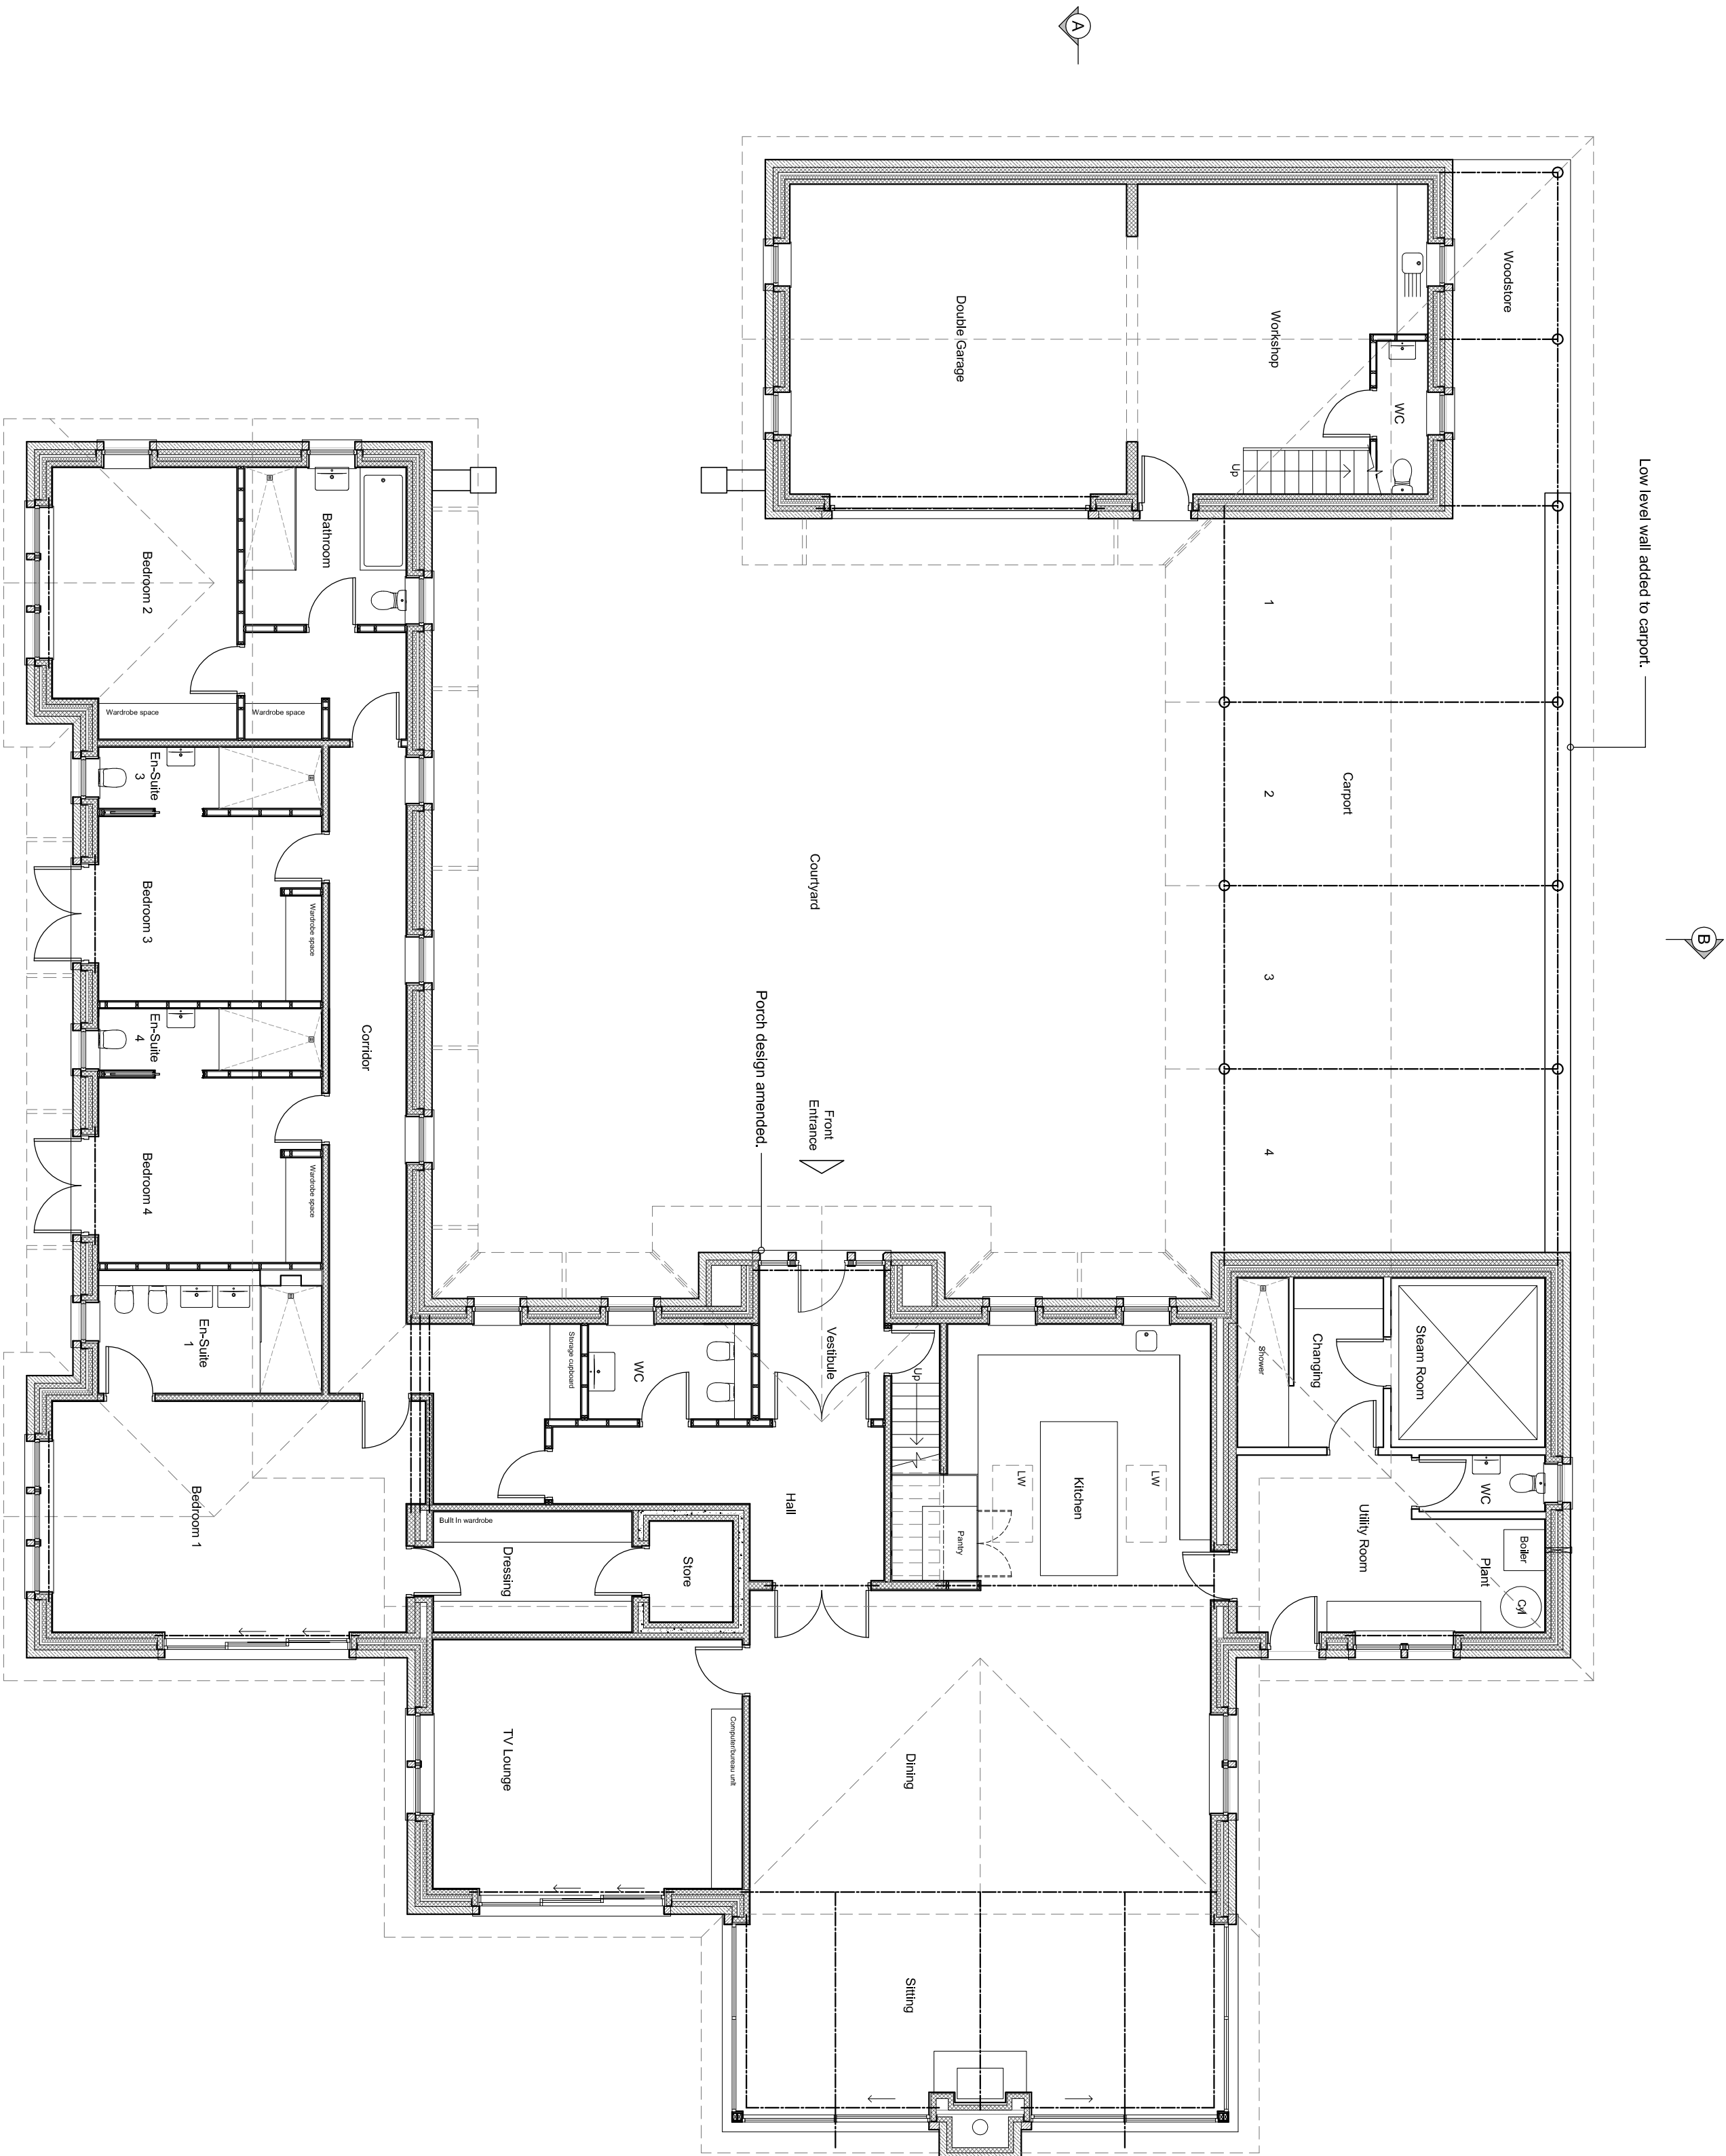
 


This drawing is to be read in conjunction with all relevant Architectural consultants' and other professional reports. It is not to be used for construction without the written approval and disclaimer before proceeding. Do not scale from this drawing. All dimensions and levels are to be checked on site. This drawing is subject to copyright. All work carried out before Planning and Building Permission has been granted is at the contractor's risk.

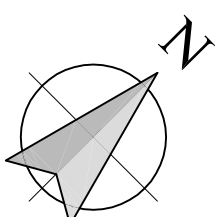

REVISIONS:

Rev A - Client name added, - 04.05.17 - NE
Rev B - Drawn on CAD, Layout amended.
- 04.05.17 - NE
Rev C - Porch amended, Low level wall indicated to carport, - 14.06.17 - NE

Client
Mr A.C. Taylor

Job Title
Proposed New Dwelling on
Sunnyvale
Sawley Road
Grindleton

Drawing Title
Proposed Ground Floor Plan
1:100 Scale

Scale	Date	Drawn
1:100 @ A2	May 2017	NE

SUNDERLAND PEACOCK ARCHITECTS
SUNDERLAND PEACOCK & ASSOCIATES LTD.
LANCASHIRE, BR 24G
T 01200 423178 F 01200 427328
www.sunderlandpeacock.com



5374 - 06
Rev C