




DATUM 100.000m
SOUTH EAST ELEVATION

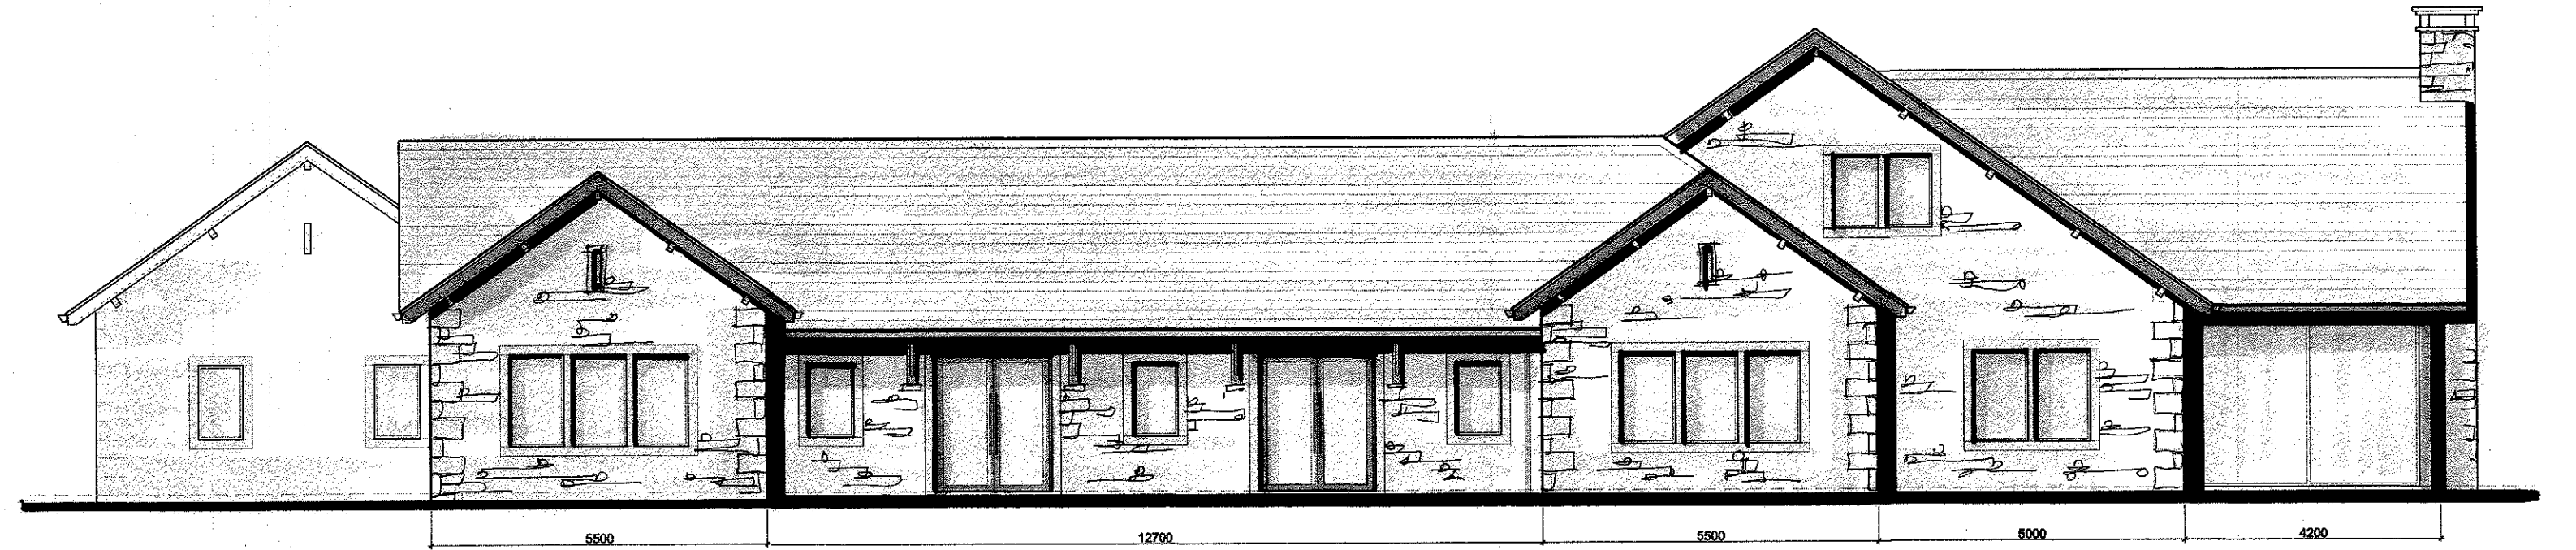

DATUM 100.000m
SOUTH WEST ELEVATION

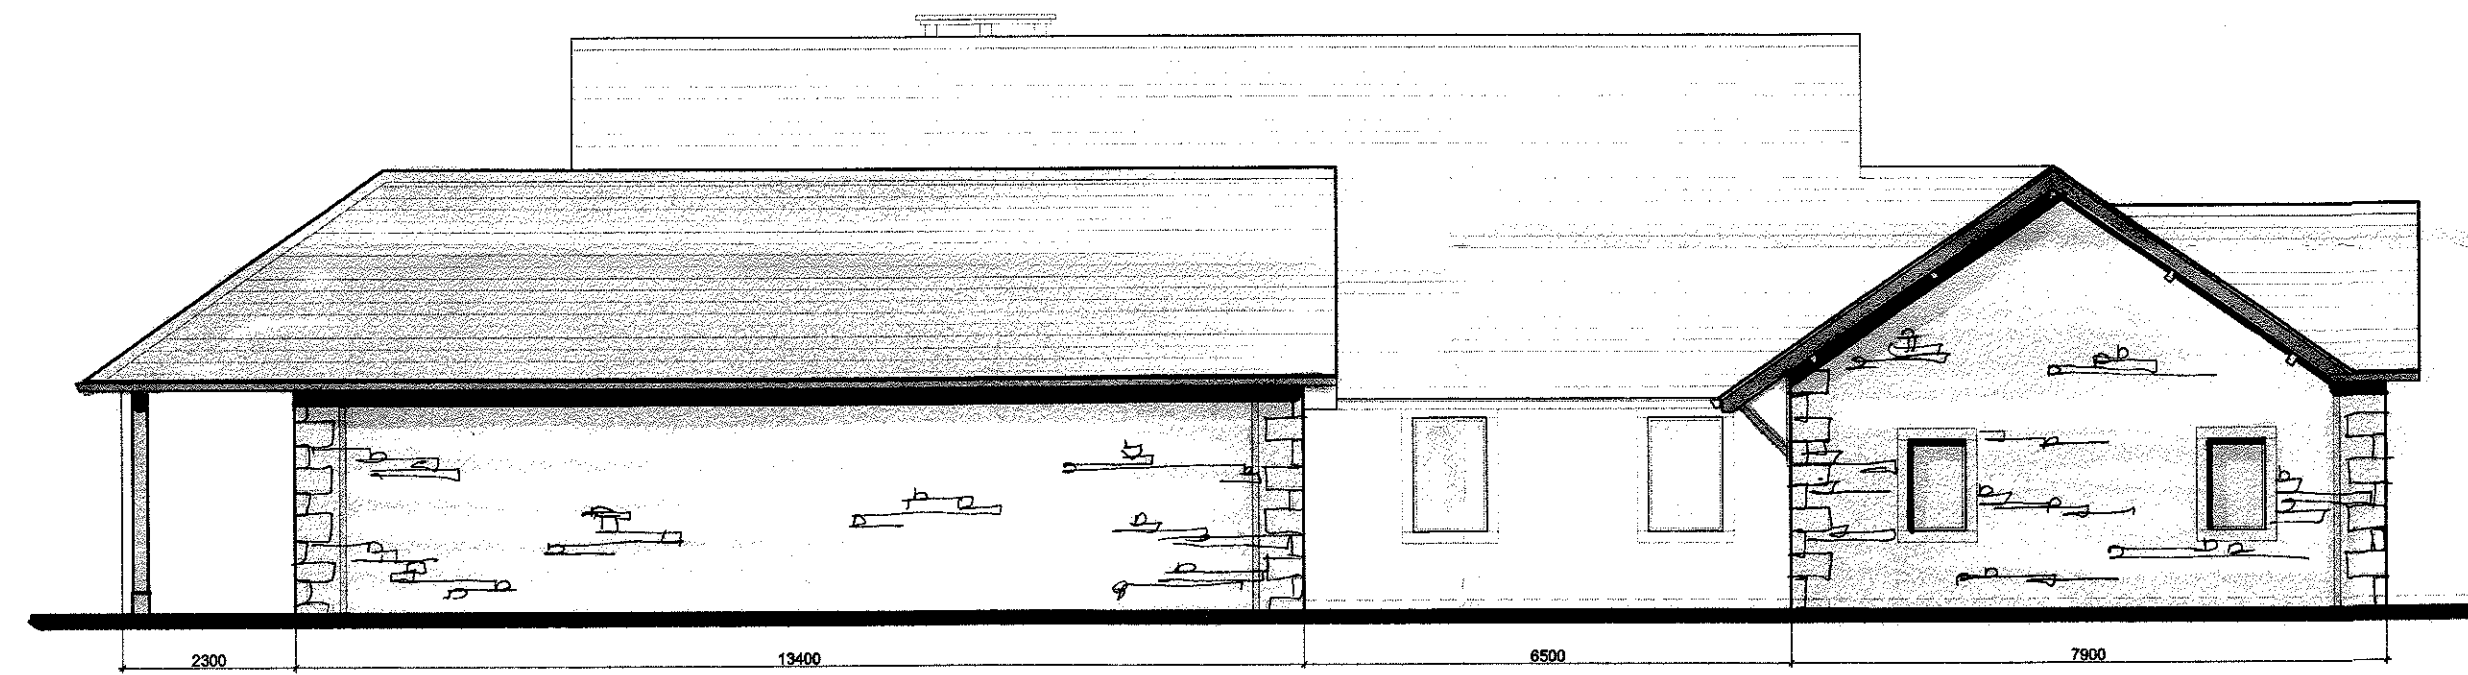

DATUM 100.000m
NORTH WEST ELEVATION

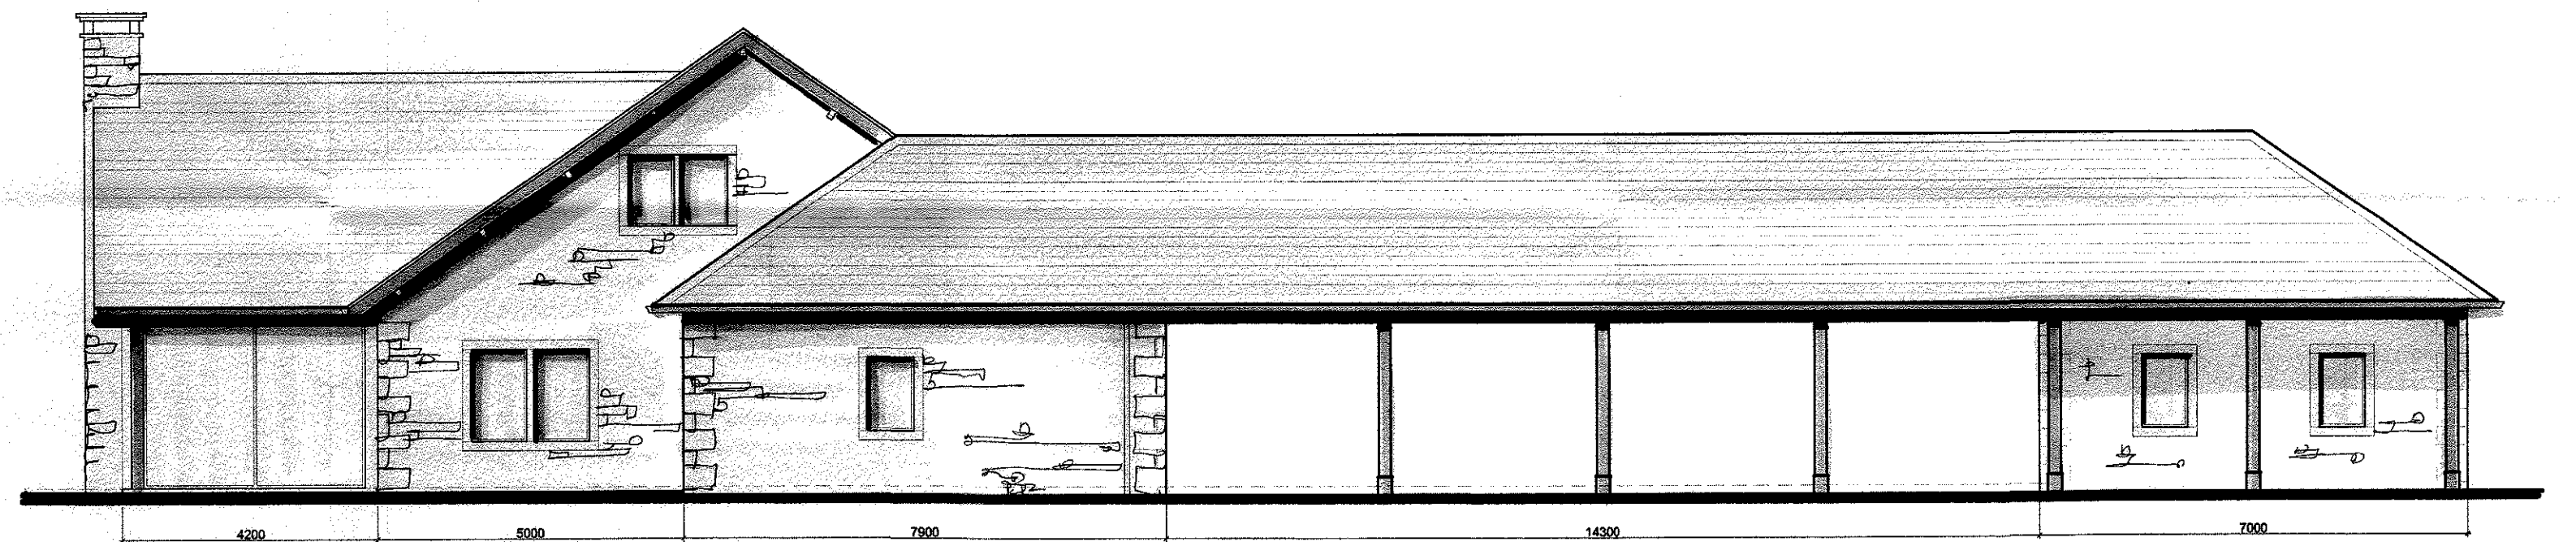

DATUM 100.000m
NORTH EAST ELEVATION

REVISIONS:

Rev A - Client name added. - 04.05.17 - NE
Rev B - Drawn on CAD. Elevations amended.
- 04.05.17 - NE

Client
Mr A.C. Taylor

Job Title
Proposed New Dwelling on
Sunnymead
Sawley Road
Grindleton

Drawing Title
Proposed Elevations

Scale
1:100 @ A1

Date
May 2017

Drawn
NE

spa
SUNDERLAND PEACOCK & ASSOCIATES LTD.
HAZELMER: PIMICO ROAD, CUTHBERT
LANSHIRE, BB7 2AD
T 01200 423178 F 01200 423128
E info@sunderlandpeacock.com
www.sunderlandpeacock.com

5374 - 05 Rev B