



Do not scale. Contractors must check all dimensions on site before preparing production drawings or commencing any work. This drawing and its design is the copyright of LMC Building Design Limited and may not be reproduced in any form whatsoever without their prior express written consent.


Revision	Date	Revision note	Drawn by	Purpose of issue
-	22.02.17	First Issue	LM	Planning

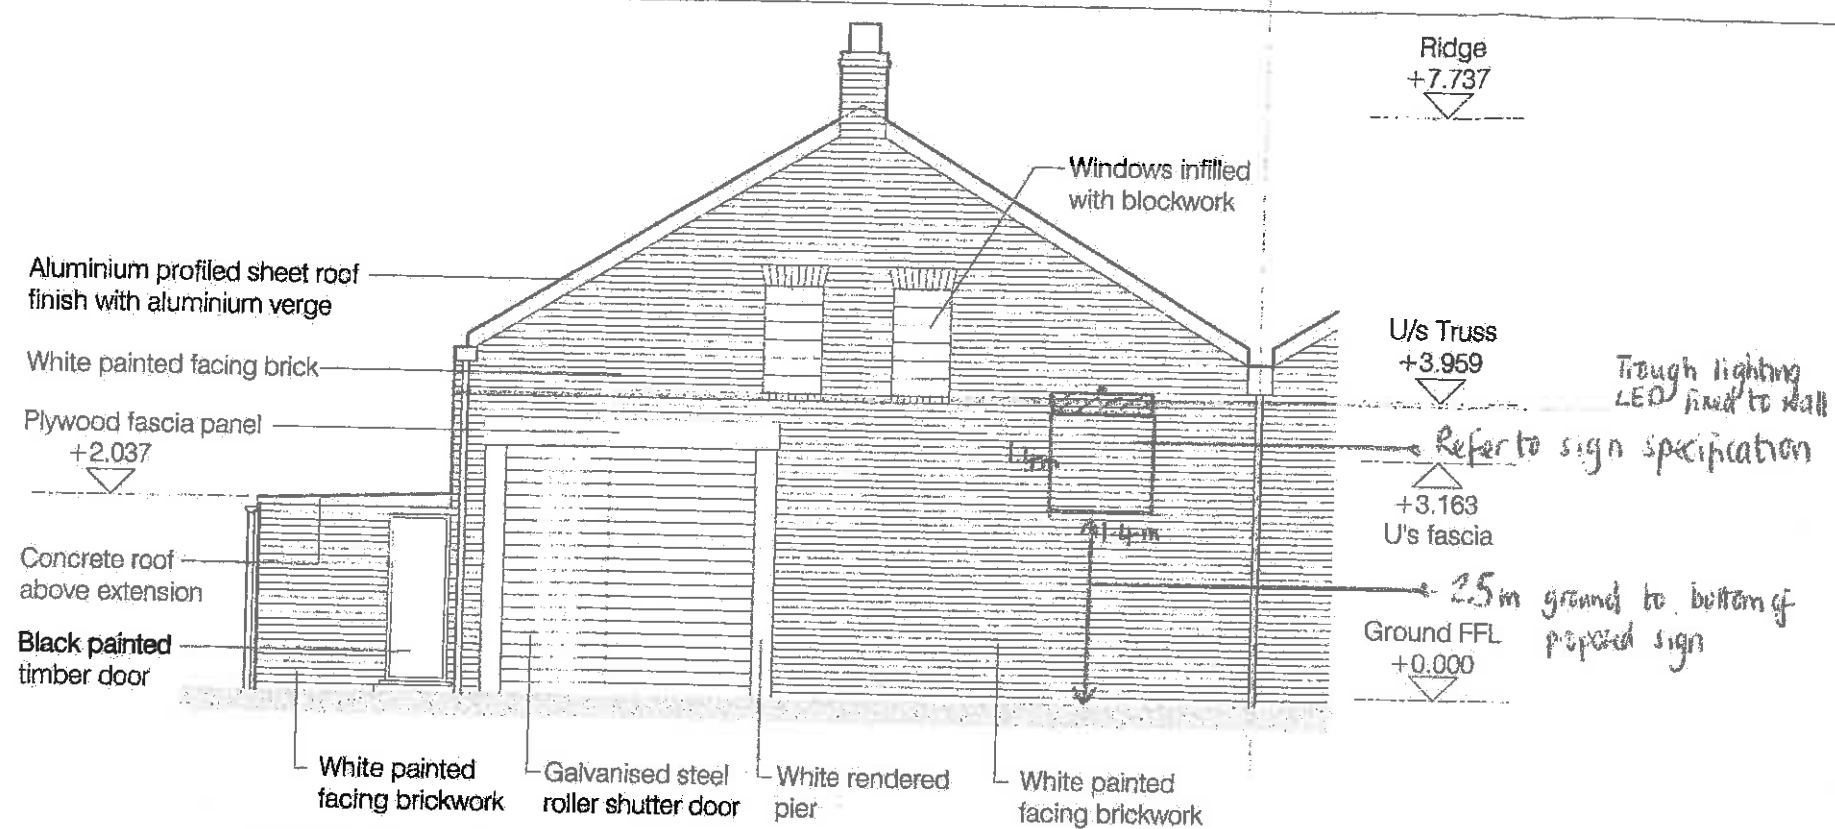

FRONT ELEVATION

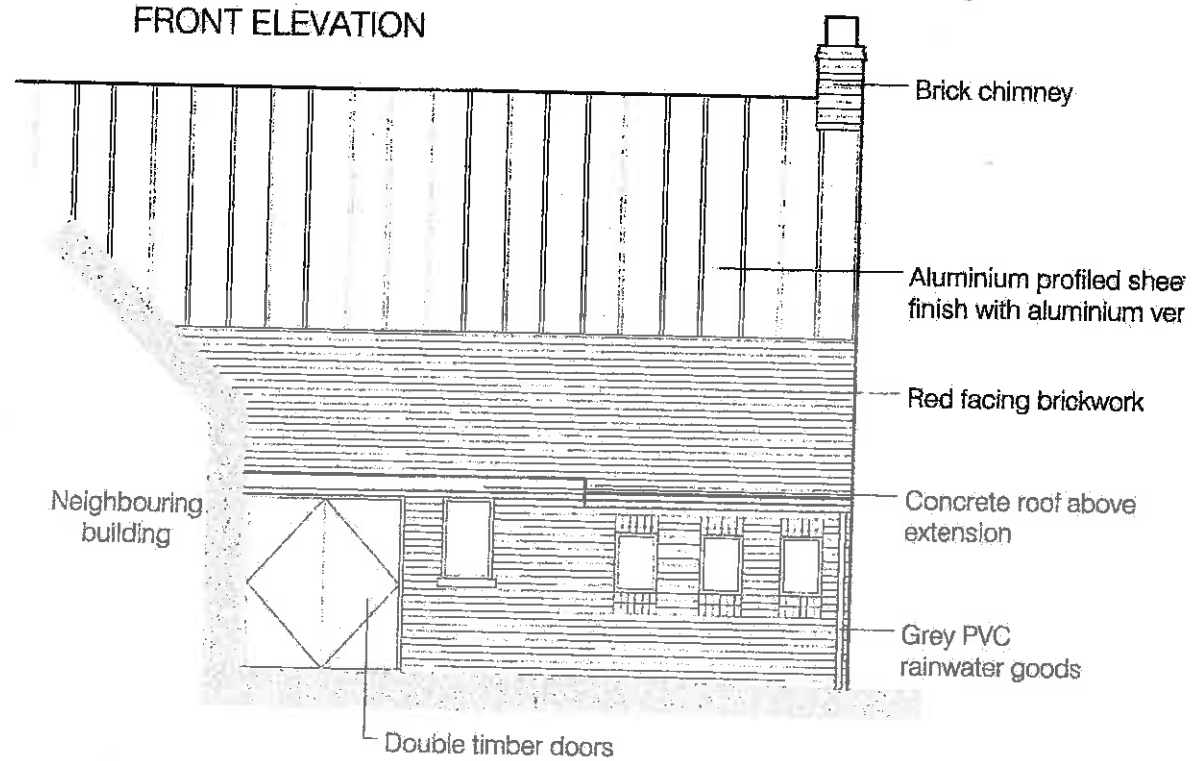

SIDE ELEVATION

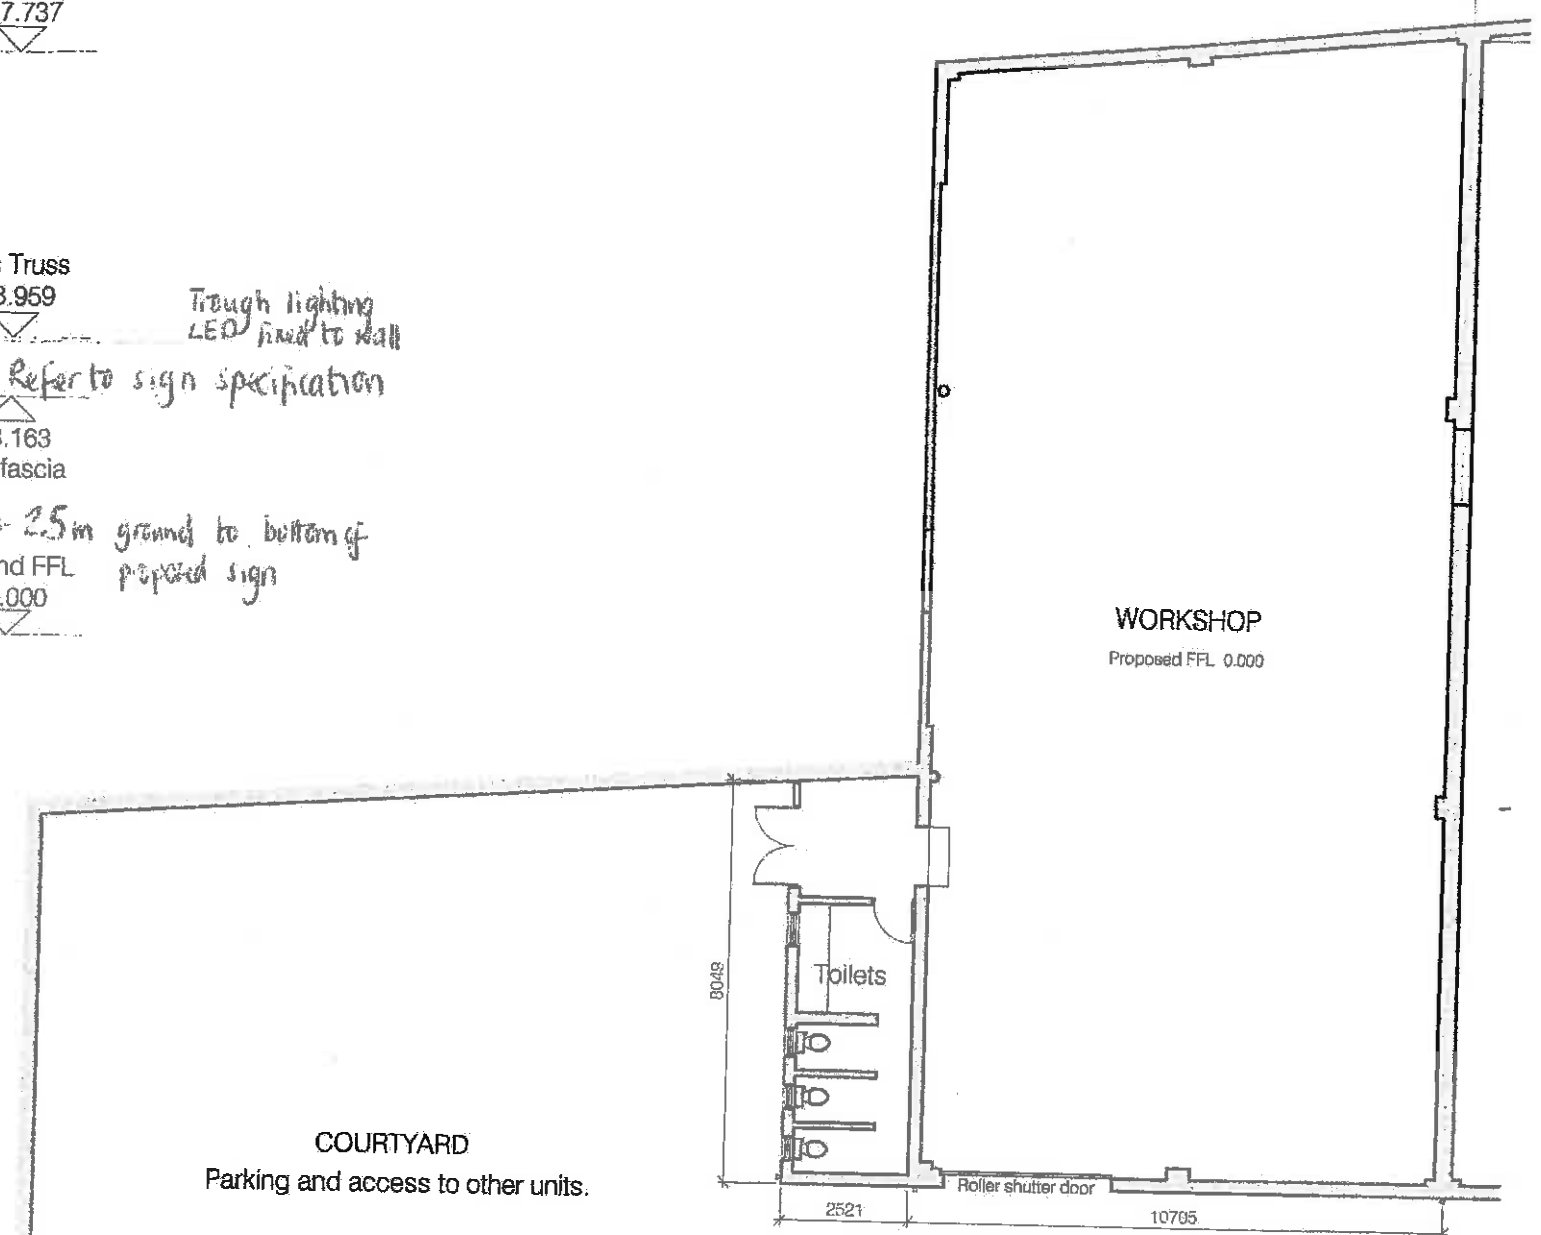

GROUND FLOOR PLAN

SITE PLAN - 1:150

320170416P

Project 8 Abbey Works Whalley	Drawing title Proposed Advert Location	Scale 1:100@A3	LMC Building Design Limited Architectural design services
Client Mr Moss	Drawing number	Date 12/5/17	4 Dovedale Drive, Ightonhill, Burnley, Lancashire, BB12 8YD Web : www.lmcbuildingdesign.co.uk