
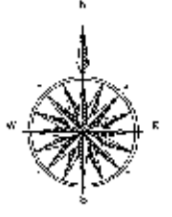


This drawing is the property of IWA Architects. Copyright is reserved by them and the drawing is issued on condition that it is not copied either wholly or in part without the consent in writing of IWA Architects.

Dimensions should not be scaled. All dimensions to be checked on site by the contractor before commencement of the relevant part of the work.

 

Rev.	Date	Description
C	03.05.17	Rise car park area extent amended.
B	08.03.17	Amended further to Client meeting.

**Extension to Mill Hey Croft
Sawley Road, Chatburn**

Proposed Site Plan

Drwg. No.: 2127.P.01	Rev.: C
----------------------	---------

Date: Oct '16	Scale: 1:200@A2
---------------	-----------------

IWA Architects

Waterloo Mill, Waterloo Road, Clitheroe, Lancashire, B67 1LR.
 t: +44 (0) 1200 423487
 f: +44 (0) 1200 458278
 e: admin@iwaarchitects.co.uk
 w: www.iwaarchitects.co.uk

Proposed Site Plan - 1:200

320170426P

This drawing is the property of IWA Architects. Copyright is reserved by them and the drawing is issued on condition that it is not copied either wholly or in part without the consent in writing of IWA Architects.


Dimensions should not be scaled. All dimensions to be checked on site by the contractor before commencement of the relevant part of the work




2127.03.03




North West Elevation

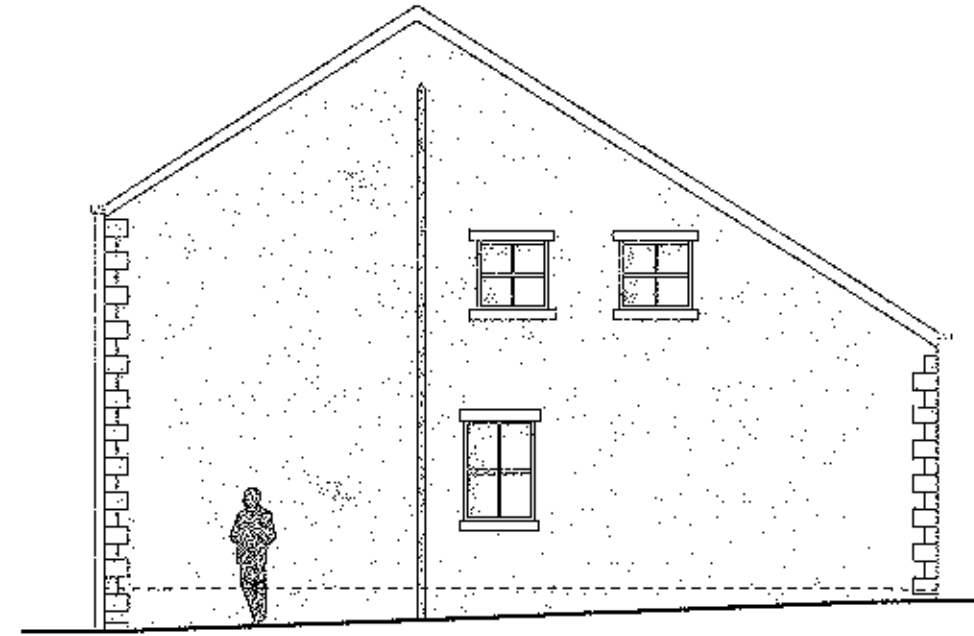

South West Elevation

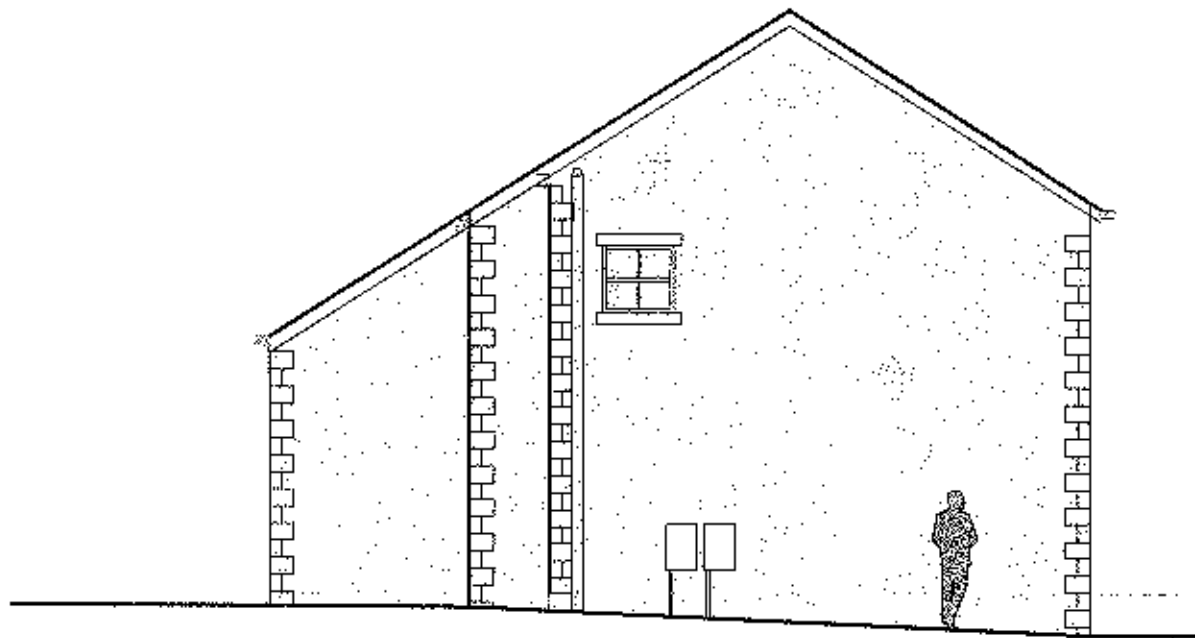

North East Elevation

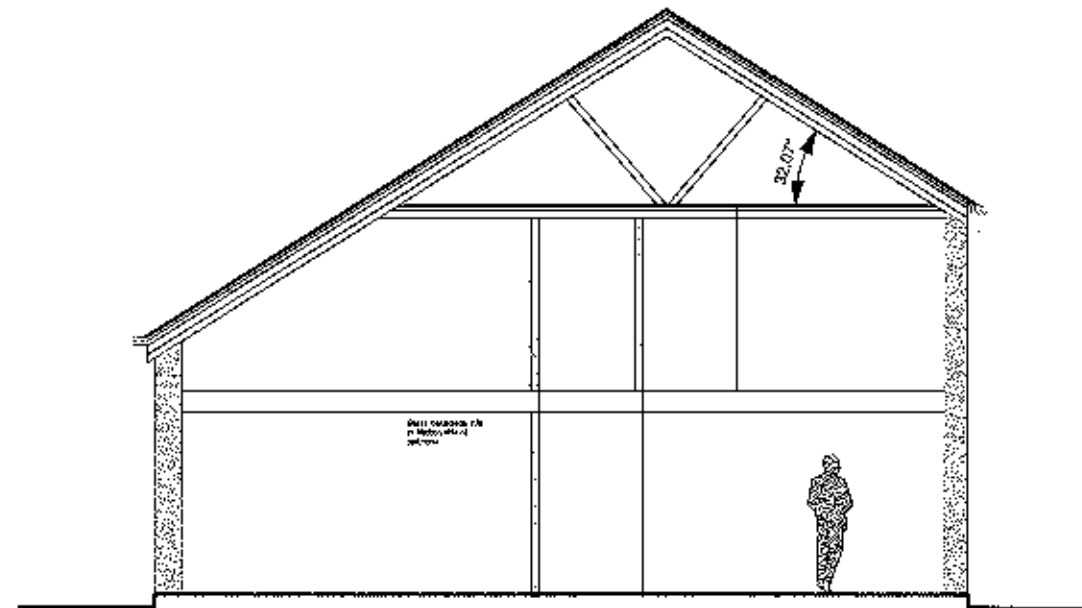

Section A-A

Rev	Date	Description

Extension to Mill Hey Croft
Sawley Road, Chatburn

Existing Elevations and Section

Drwg. No.: 2127.E.03

Rev.: "

Date: Sept '16

Scale: 1:100@A3




IWA Architects

Waterloo Mill, Waterloo Road, Clitheroe, Lancashire, BB7 1LR.


t: +44 (0) 1200 423487
f: +44 (0) 1200 458279
e: admin@iwaarchitects.co.uk
w: www.iwaarchitects.co.uk

This drawing is the property of IWA Architects. Copyright is reserved by them and the drawing is issued on condition that it is not copied either wholly or in part without the consent in writing of IWA Architects.

Dimensions should not be scaled. All dimensions to be checked on site by the contractor before commencement of the relevant part of the work

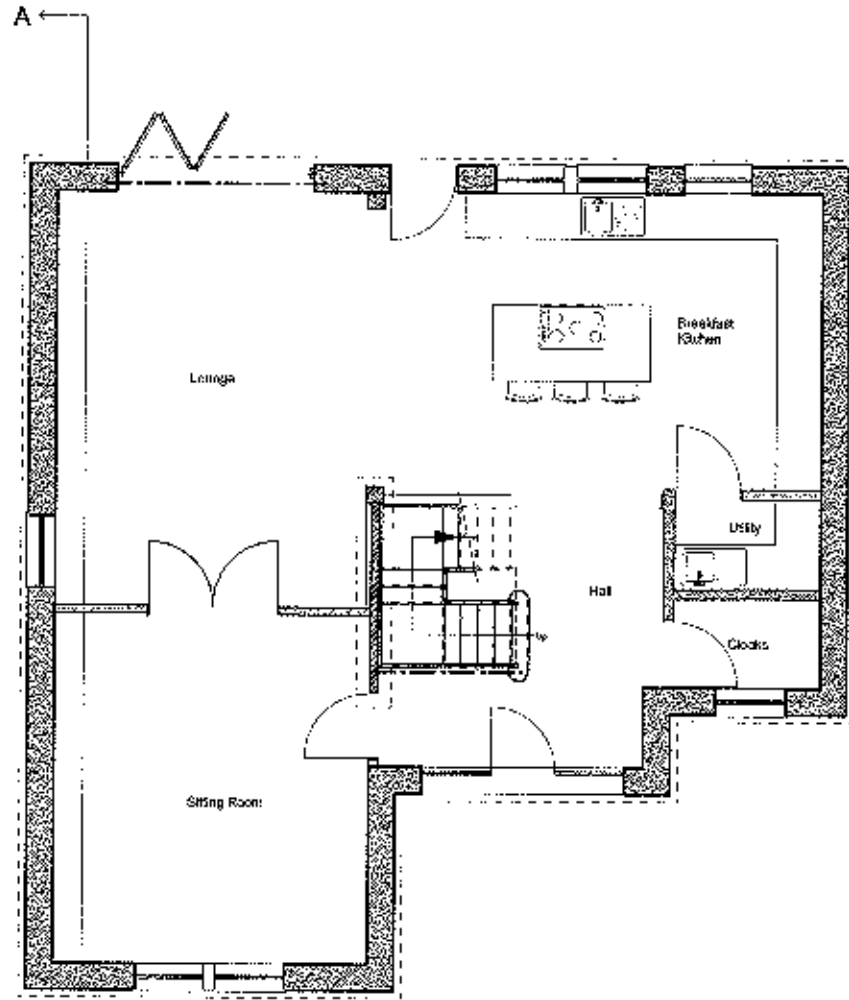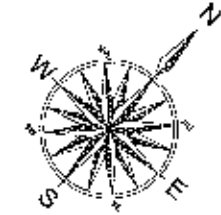 

Ground Floor Plan

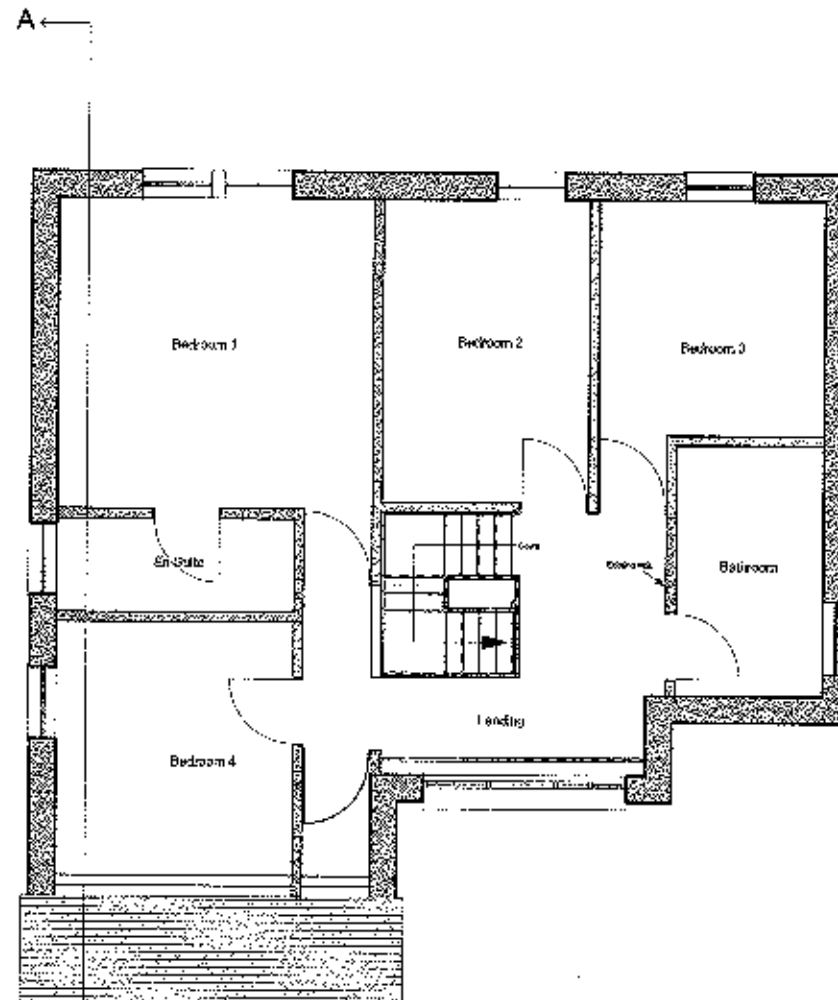

First Floor Plan

Rev	Date	Description

Extension to Mill Hey Croft
Sawley Road, Chatburn

Existing Floor Plans

Drwg. No.: 2127.E.02 Rev.: 1

Date: Sept '16 Scale: 1:100@A3

IWA Architects

Waterloo Mill, Waterloo Road, Clitheroe, Lancashire, BB7 1LR.


t: +44 (0) 1200 423487
f: +44 (0) 1200 468278
e: admin@iwaarchitects.co.uk
w: www.iwaarchitects.co.uk

This drawing is the property of IWA Architects. Copyright is reserved by them and the drawing is issued on condition that it is not copied either wholly or in part without the consent in writing of IWA Architects.

Dimensions should not be scaled. All dimensions to be checked on site by the contractor before commencement of the relevant part of the work.



320170428P

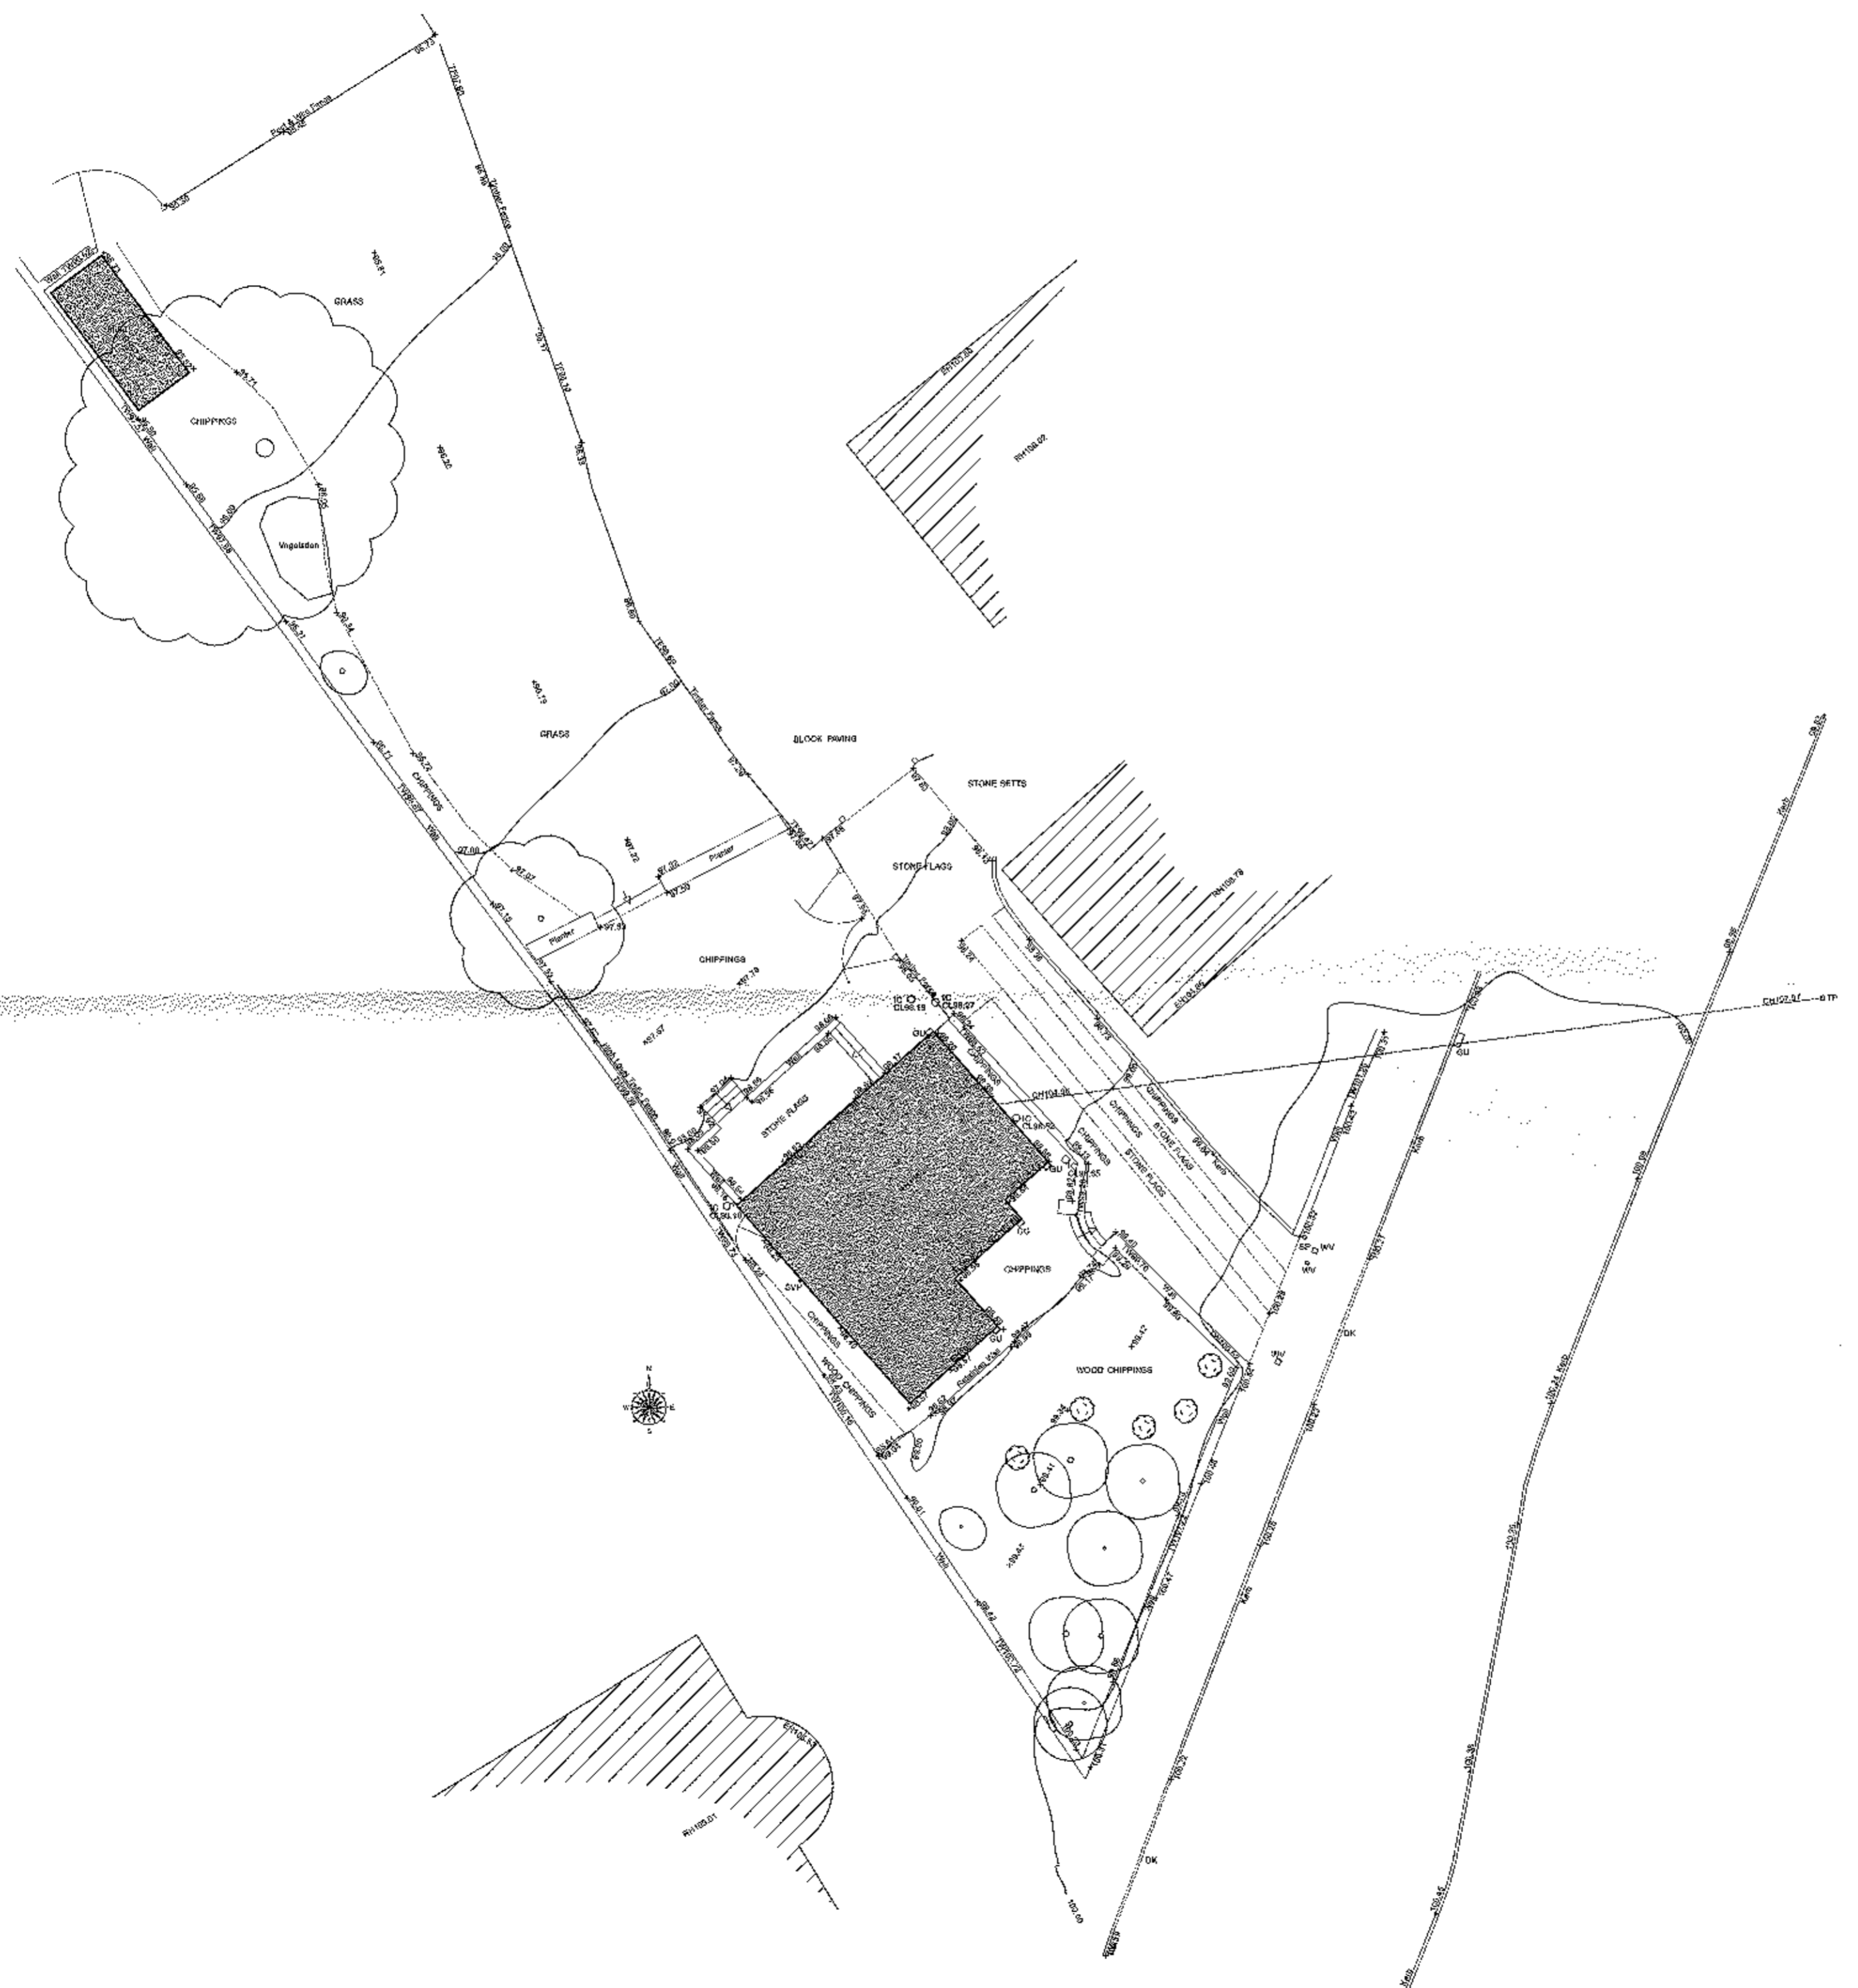

Rev.	Date	Description

Extension to Mill Hey Croft
Sawley Road, Chatburn

Existing Site Plan

Drwg. No.: 2127.E.01 Rev.:

Date: Sept '16 Scale: 1:200@A2

IWA Architects


Waterloo Mill, Waterloo Road, Clitheroe, Lancashire, BB7 1LR.

t: +44 (0) 1200 423487
f: +44 (0) 1200 458278
e: admin@iwarchitects.co.uk
w: www.iwarchitects.co.uk


320170426P

This drawing is the property of IWA Architects. Copyright is reserved by them and the drawing is issued on condition that it is not copied either wholly or in part without the consent in writing of IWA Architects.


Dimensions should not be scaled. All dimensions to be checked on site by the contractor before commencement of the relevant part of the work.

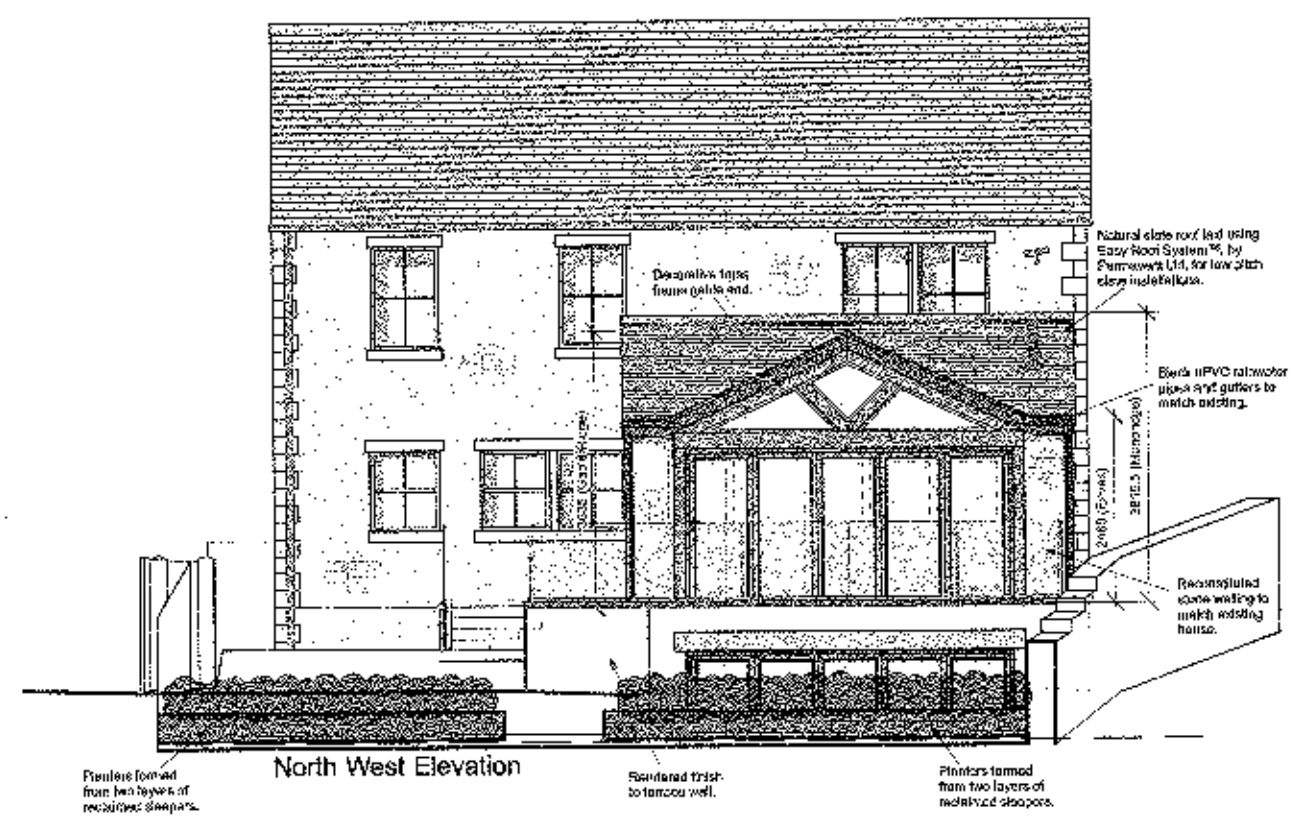


North West Elevation

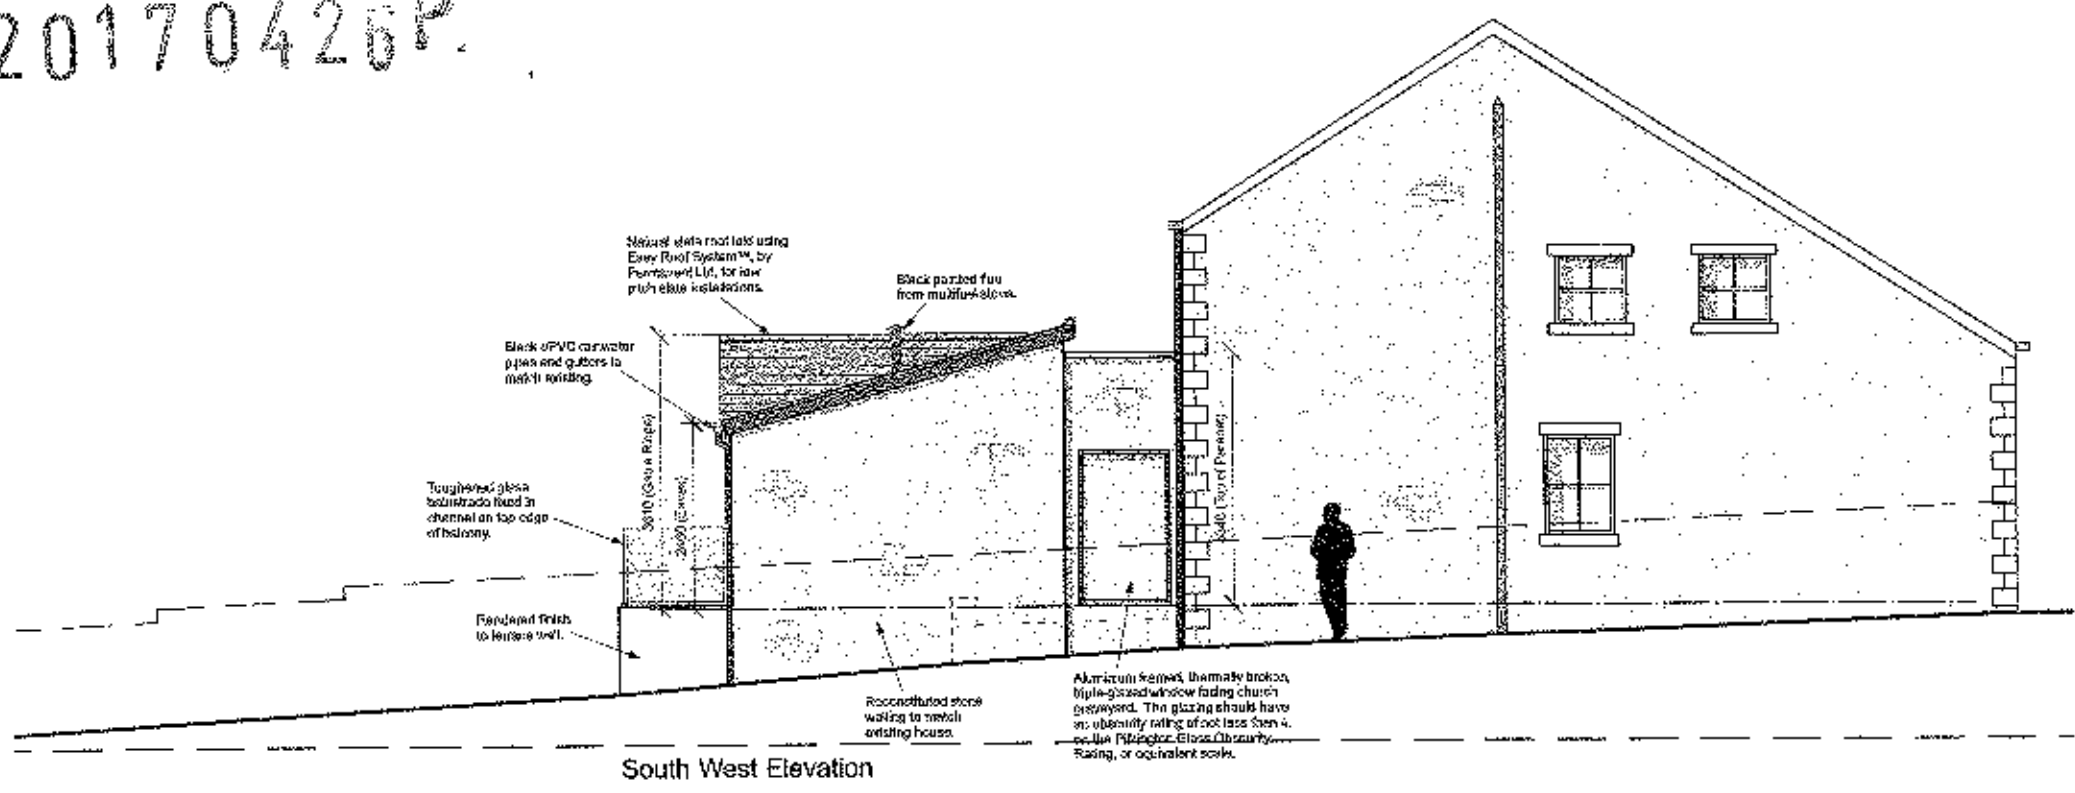


South West Elevation

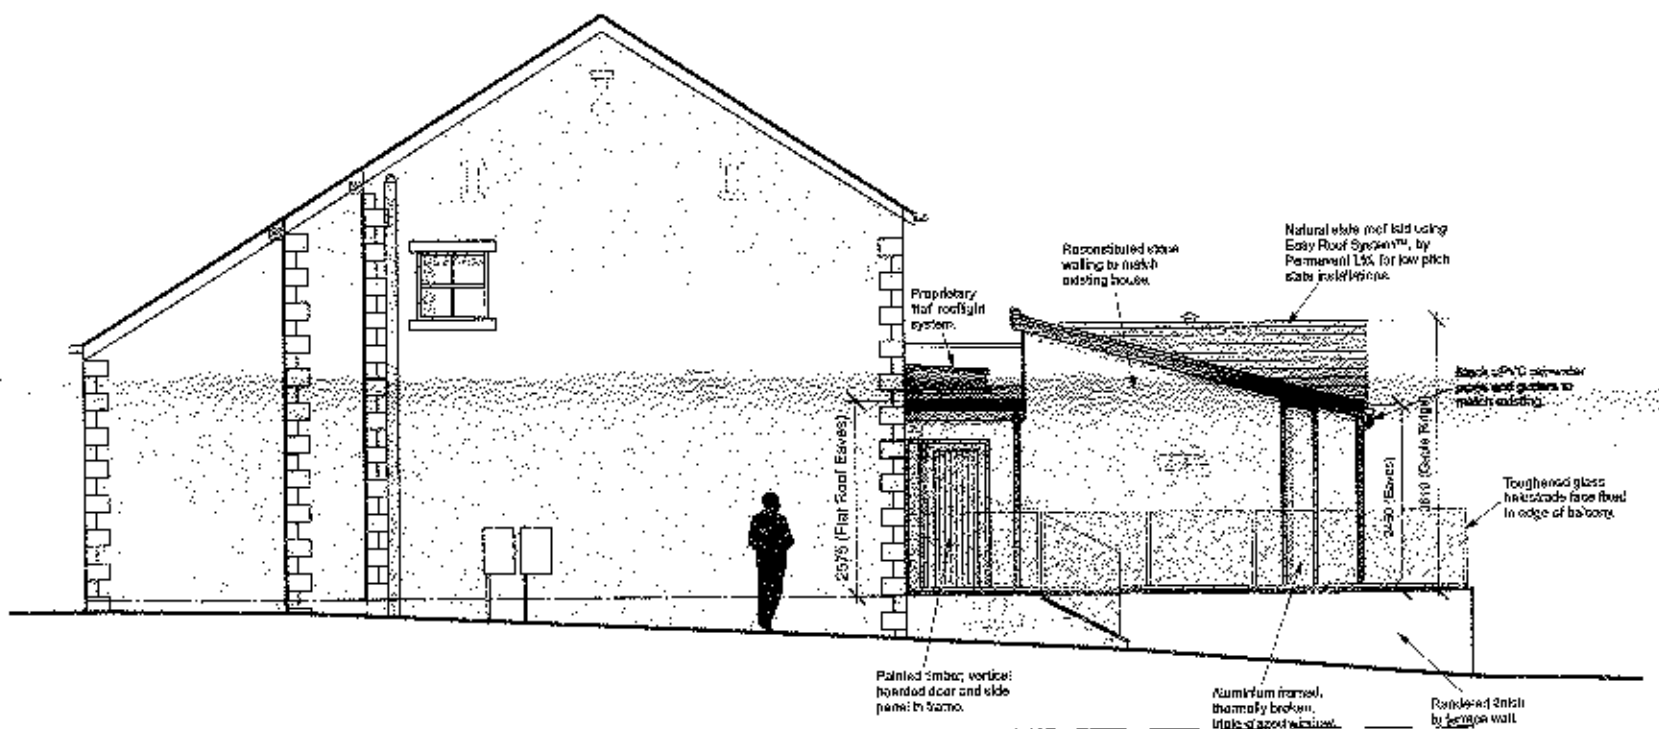


North East Elevation

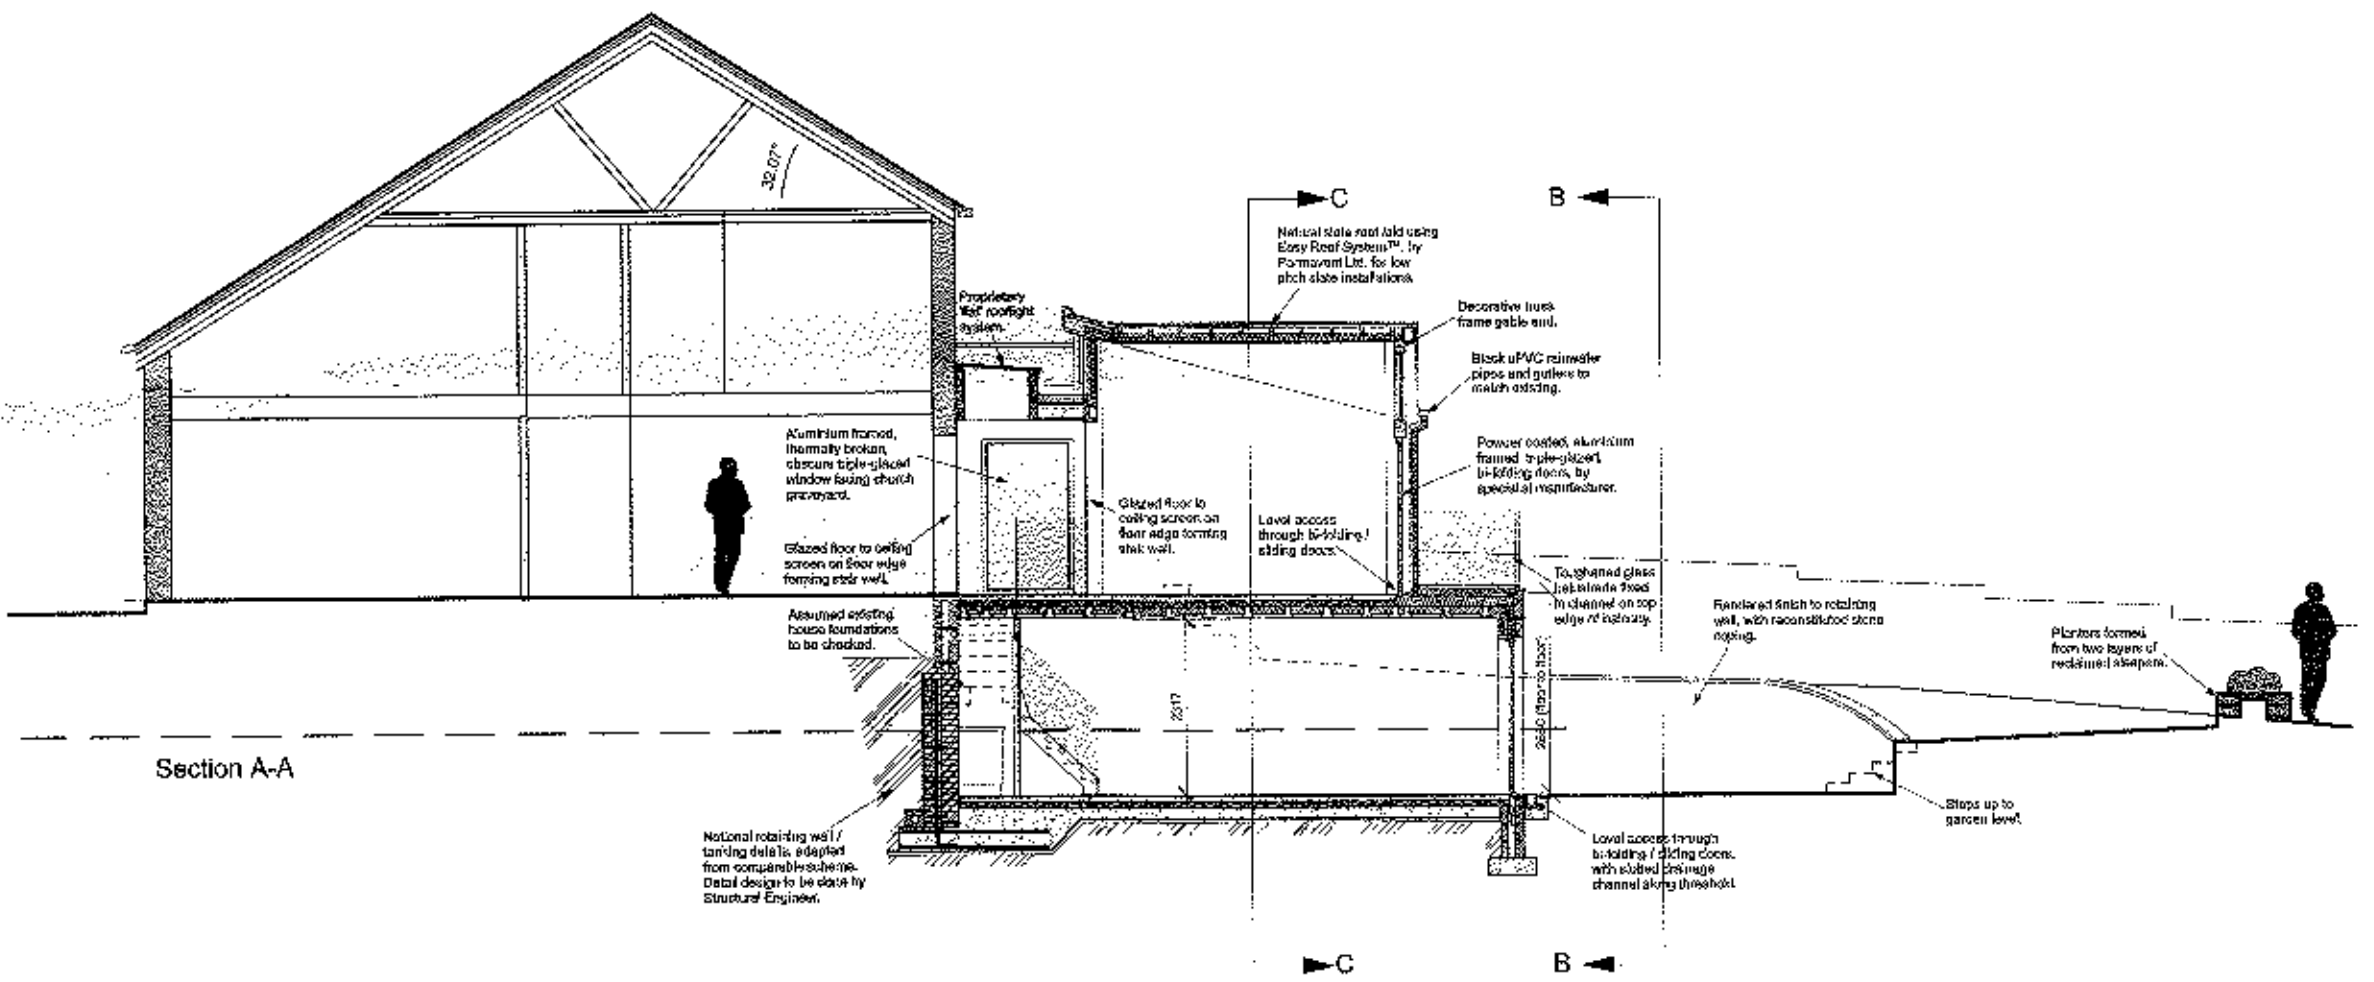

Section A-A

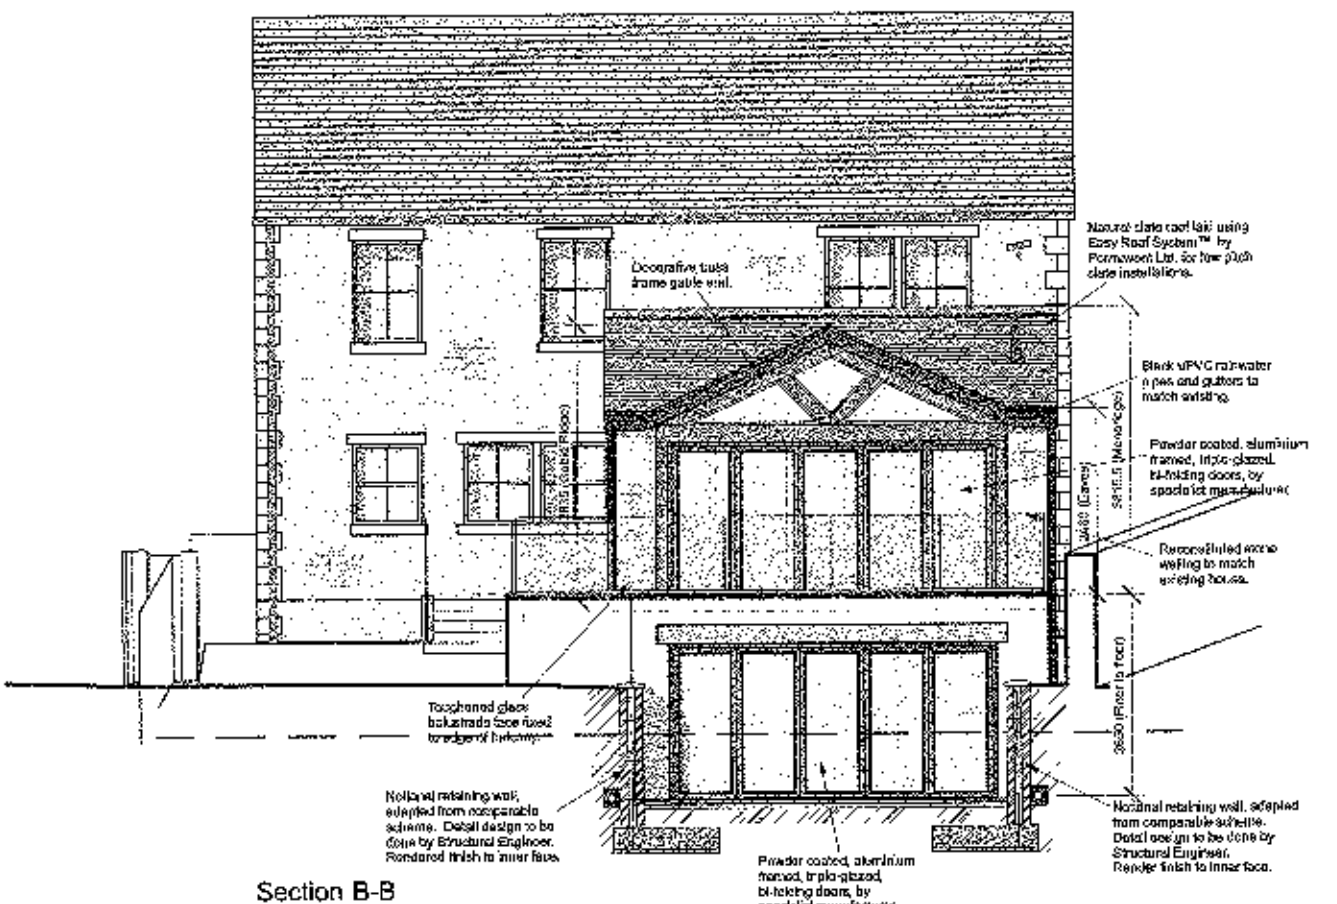

Section B-B

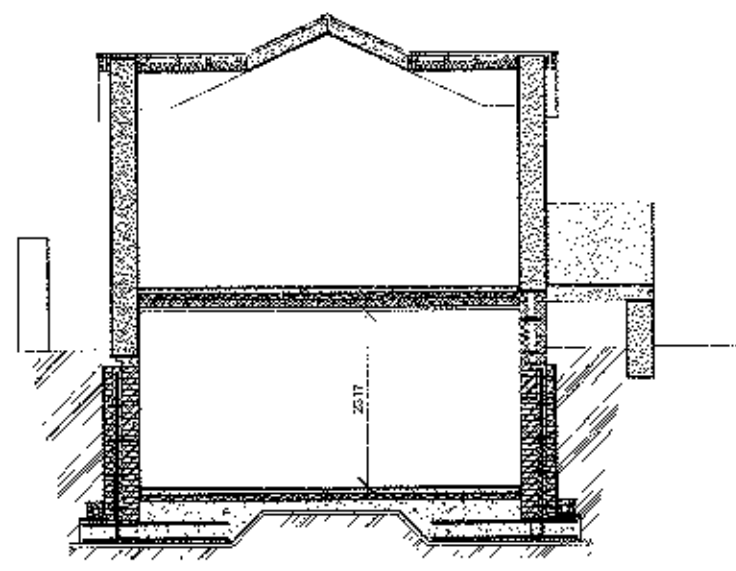

Section C-C

Rev	Date	Description
B	08.03.17	Amended further to Client meeting.

**Extension to Mill Hey Croft
Sawley Road, Chatburn**

Proposed Elevations and Sections

Drwg. No.: 2127.P.03 Rev: B


Date: Oct '16 Scale: 1:100@A2

IWA Architects


Waterloo Mill, Waterloo Road, Clitheroe, Lancashire, BB7 1LR.

t: +44 (0) 1200 423487
f: +44 (0) 1200 458278
e: admin@iwarchitects.co.uk
w: www.iwarchitects.co.uk



320170426P

 


320170426P

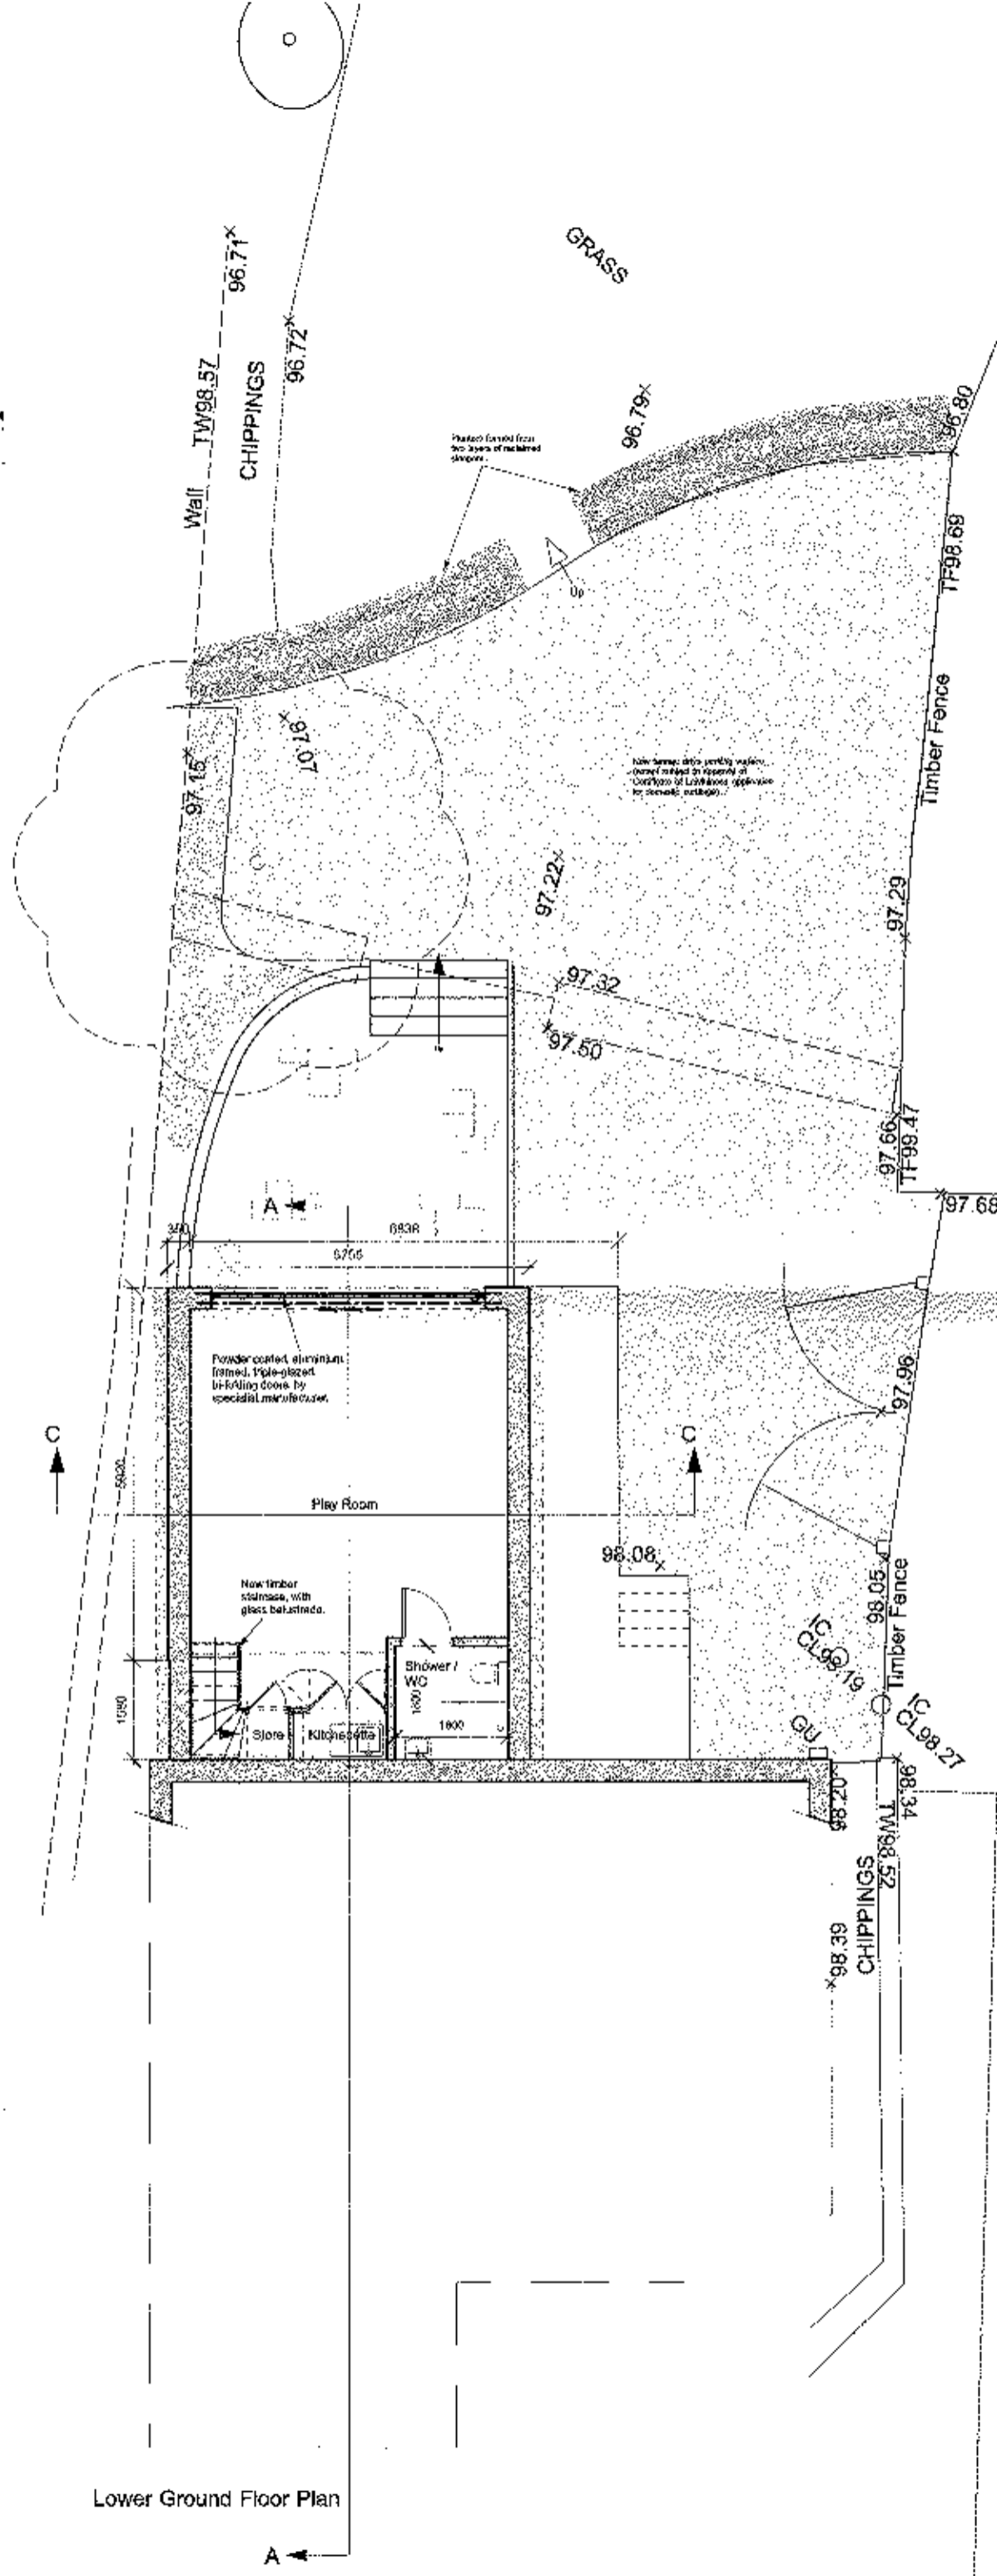

Lower Ground Floor Plan

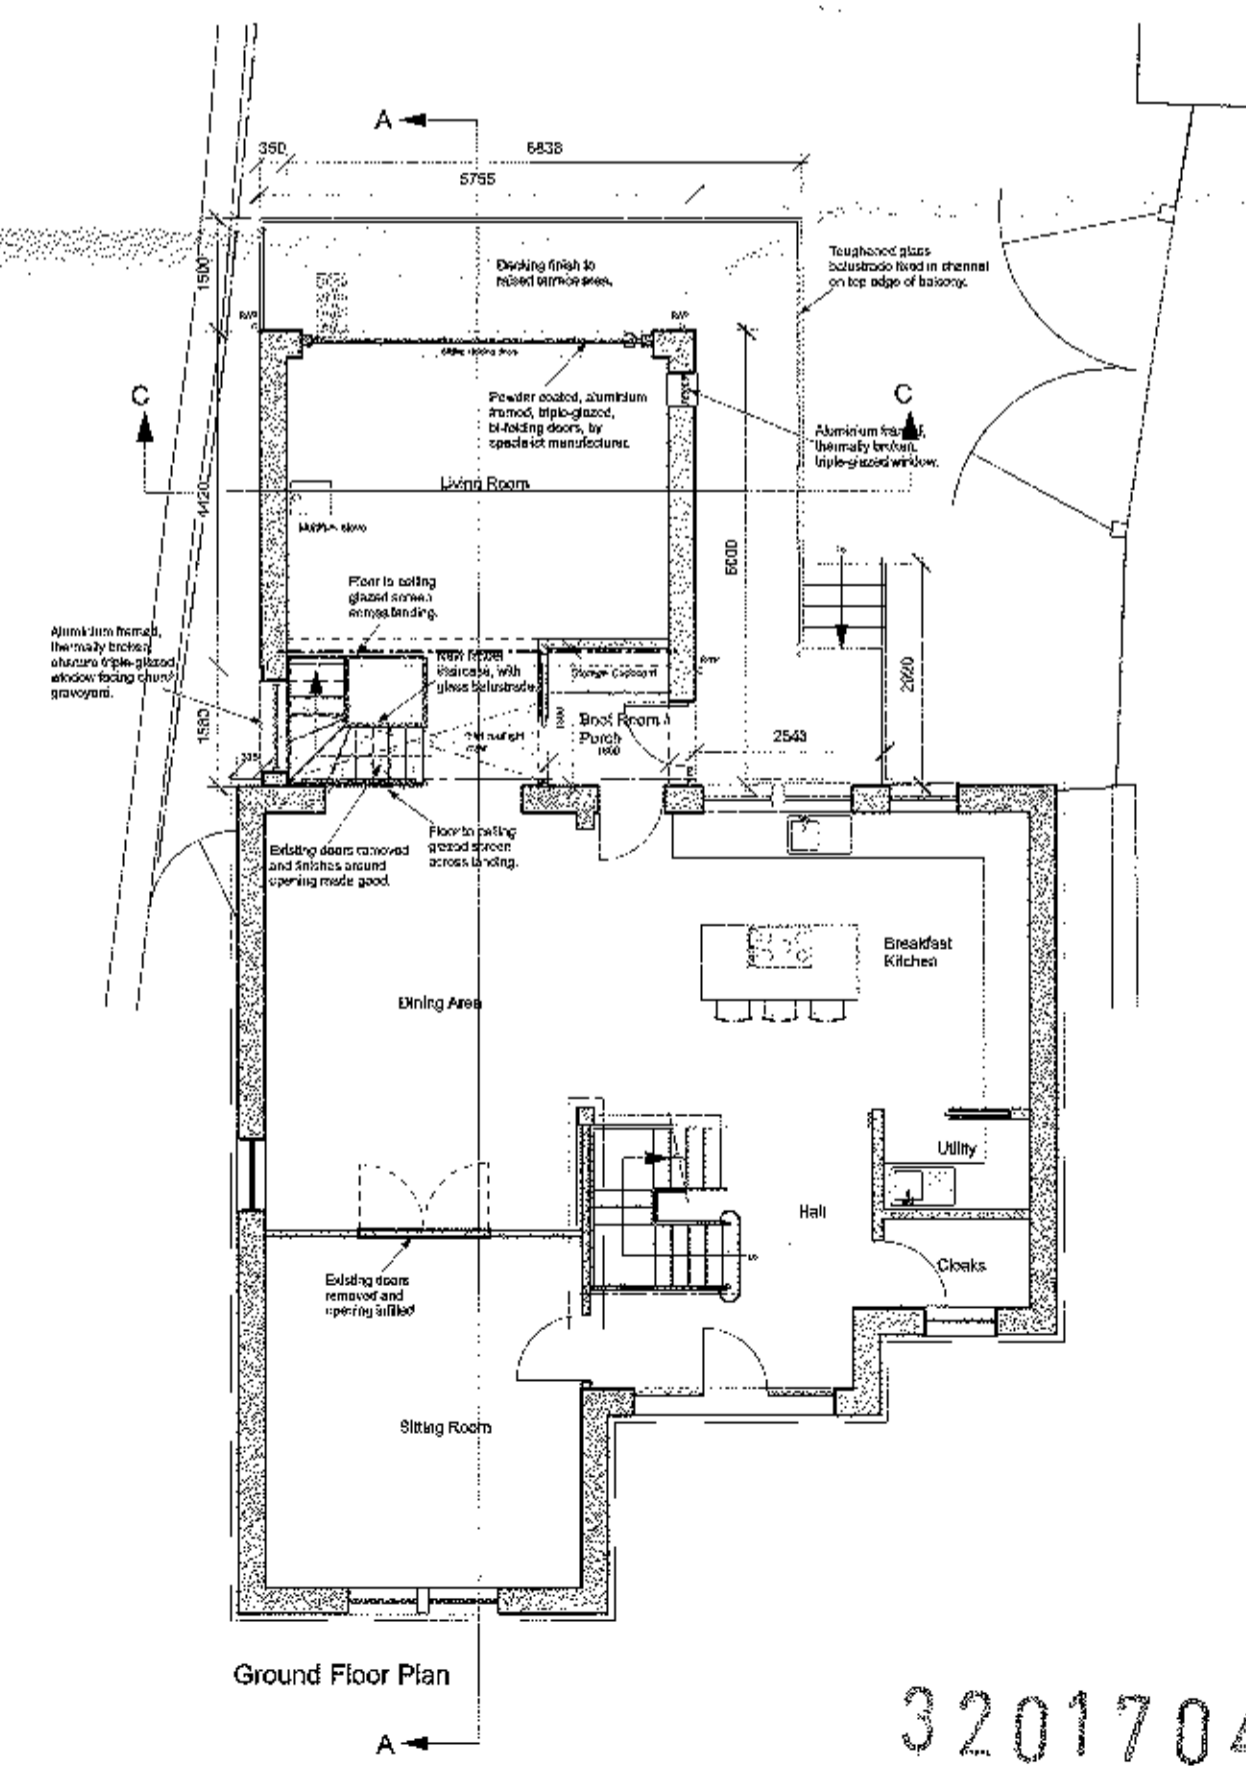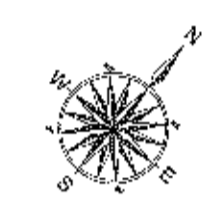

Ground Floor Plan

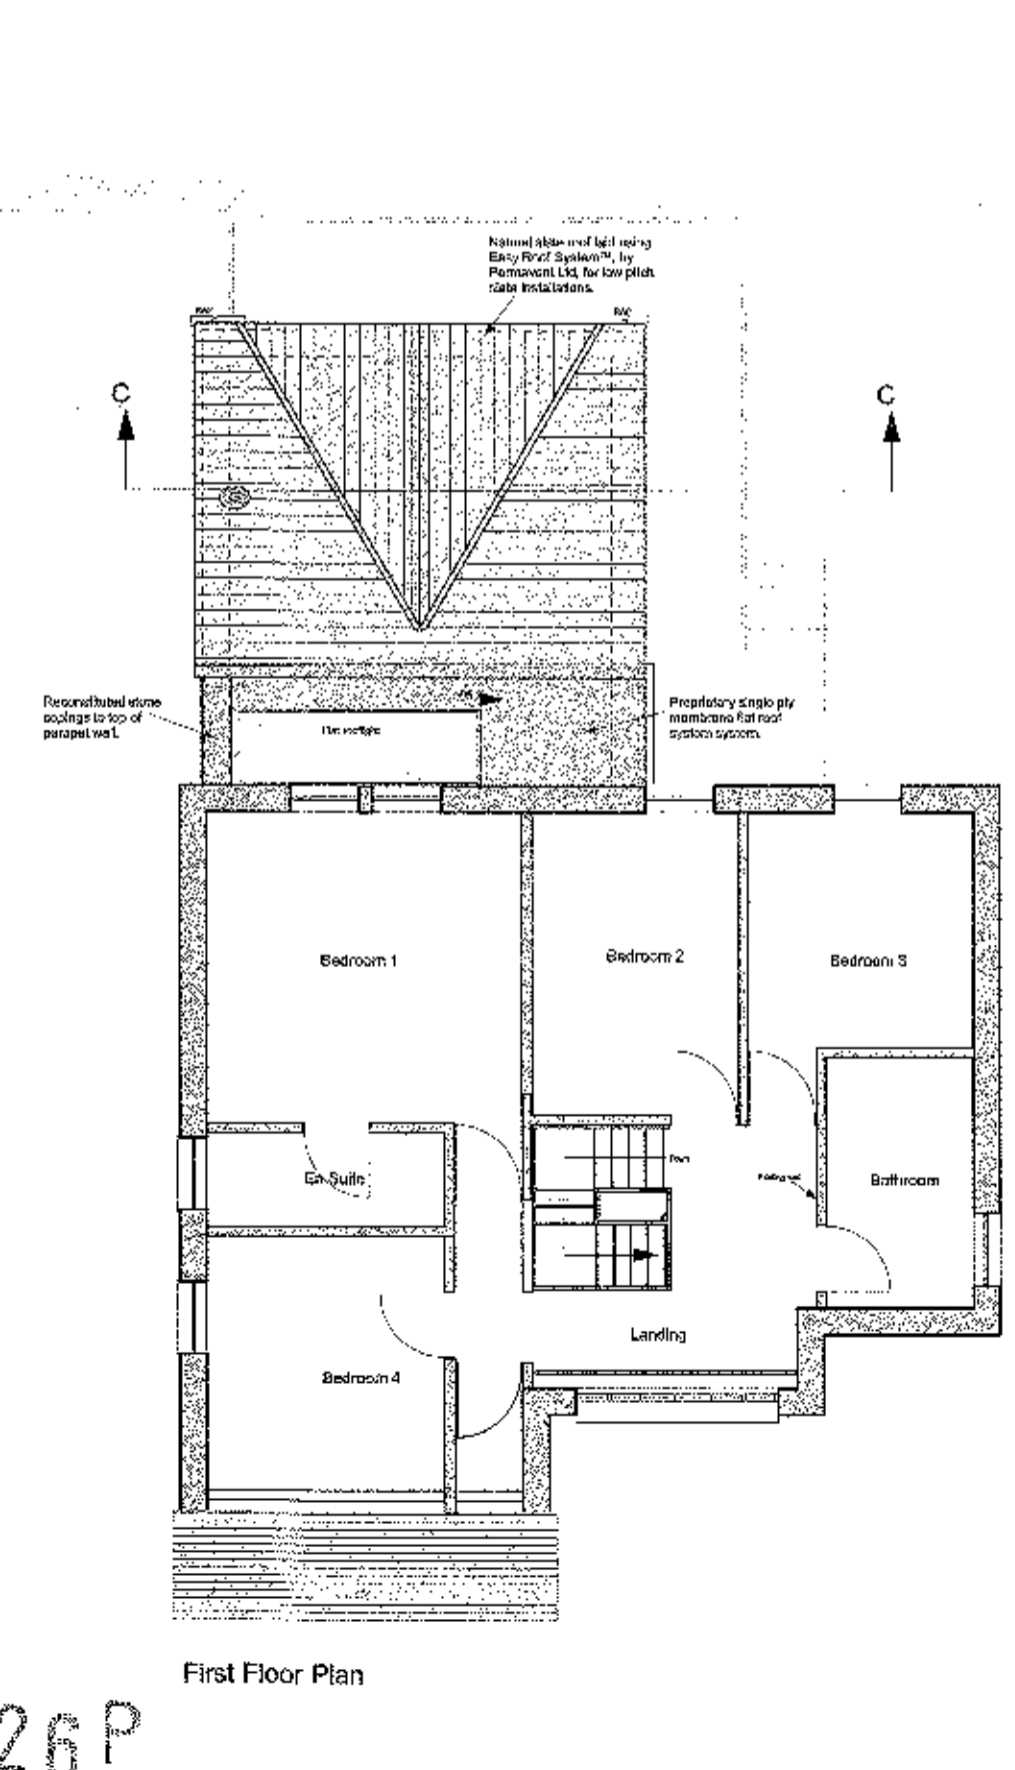

First Floor Plan

Rev.	Date	Description
C	03.05.17	Rear car park area extent amended.
B	08.03.17	Amended further to Client meeting.

**Extension to Mill Hey Croft
Sawley Road, Chatburn**

Proposed Plans

Drwg. No.: 2127.P.02	Rev.: C
Date: Oct '16	Scale: 1:100@A2

IWA Architects

Waterloo Mill, Waterloo Road, Clitheroe, Lancashire, BB7 1LR.

t: +44 (0) 1200 423487
f: +44 (0) 1200 456278
e: admin@iwaarchitects.co.uk
w: www.iwaarchitects.co.uk

320170426P