




This drawing is to be read in conjunction with all relevant Architect, consultants' and specialist's drawings and specifications. The Architect is to be notified of any discrepancies before proceeding. Do not scale from this drawing. All dimensions and levels are to be checked on site. This drawing is subject to copyright. All work carried out before Planning and Building Permission has been granted is at the contractor/clients risk.

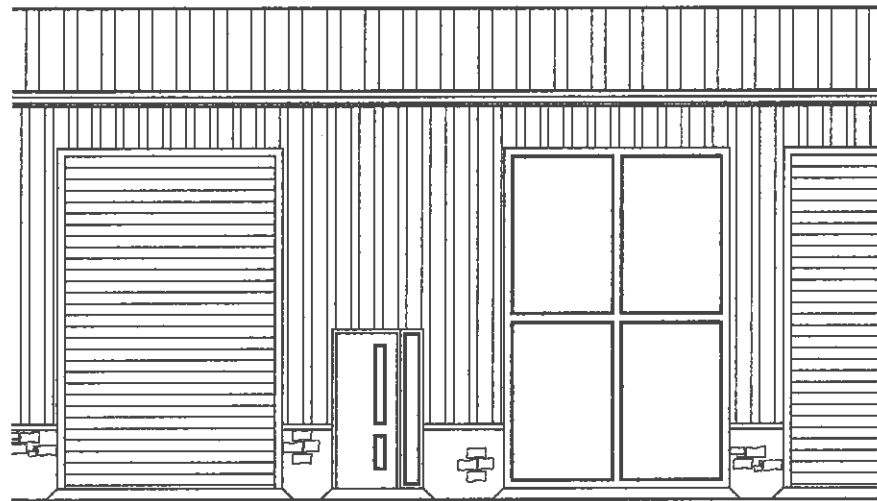


Part Front Elevation

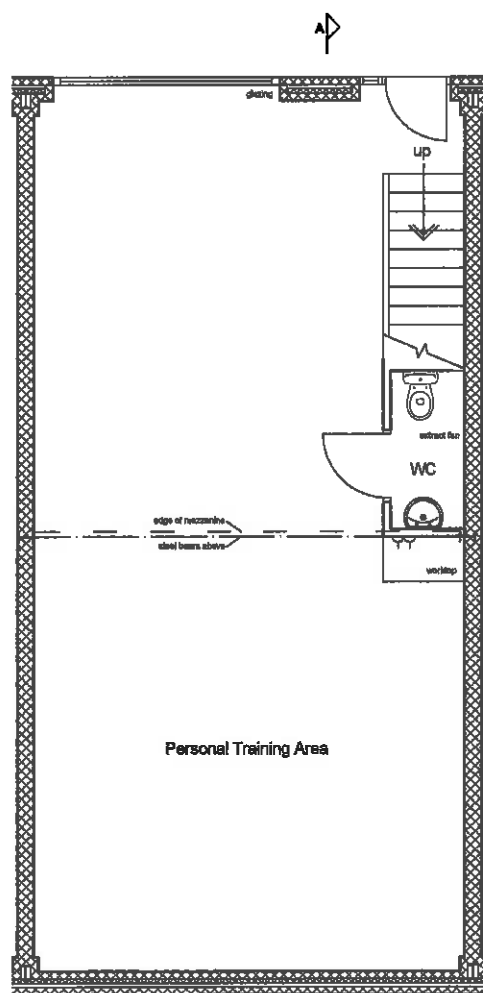

Ground Floor Plan

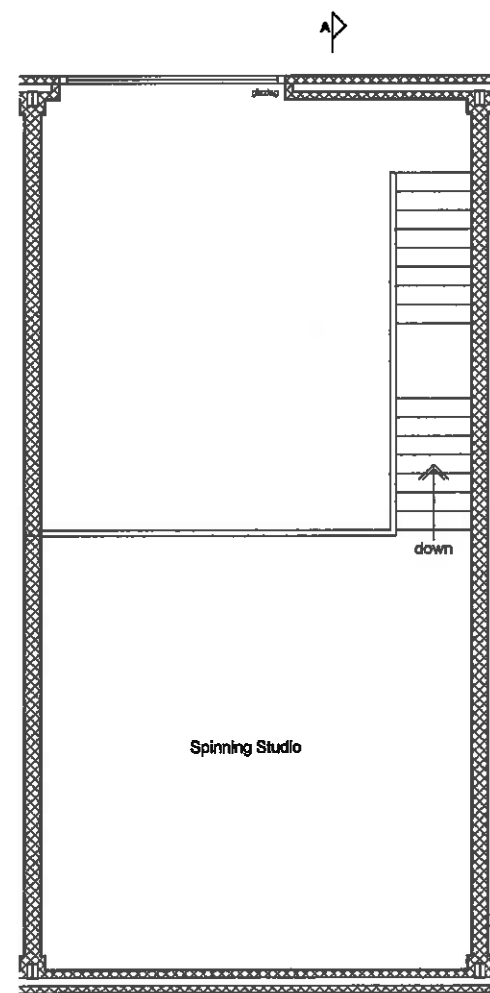

First Floor Plan

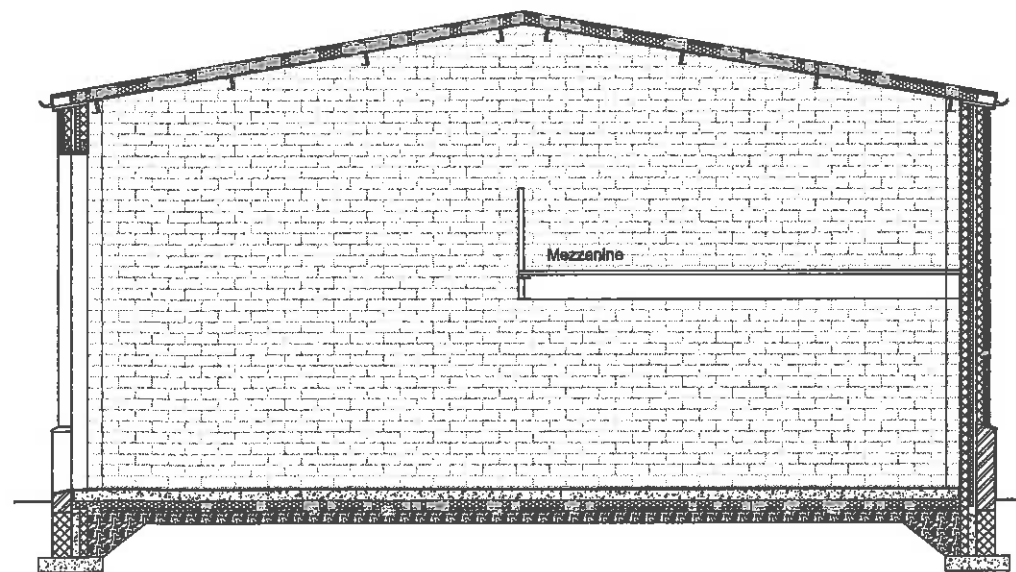

Section AA

320170432P

Client A.I Land Ltd		
Job Title Mitton Road Business Park Mitton Road Whalley		
Drawing Title UNIT 13 PROPOSED		
Scale 1:100 @ A3	Date May 2017	Drawn LFG

spa
SUNDERLAND PEACOCK ARCHITECTS
SUNDERLAND PEACOCK & ASSOCIATES LTD.
HAZELMERE, PINLICO ROAD, OLUTHEROE
LANCASHIRE, B97 2AG
T 01200 423178 F 01200 427328
E info@sunderlandpeacock.com
www.sunderlandpeacock.com

MRBP - pro 13