



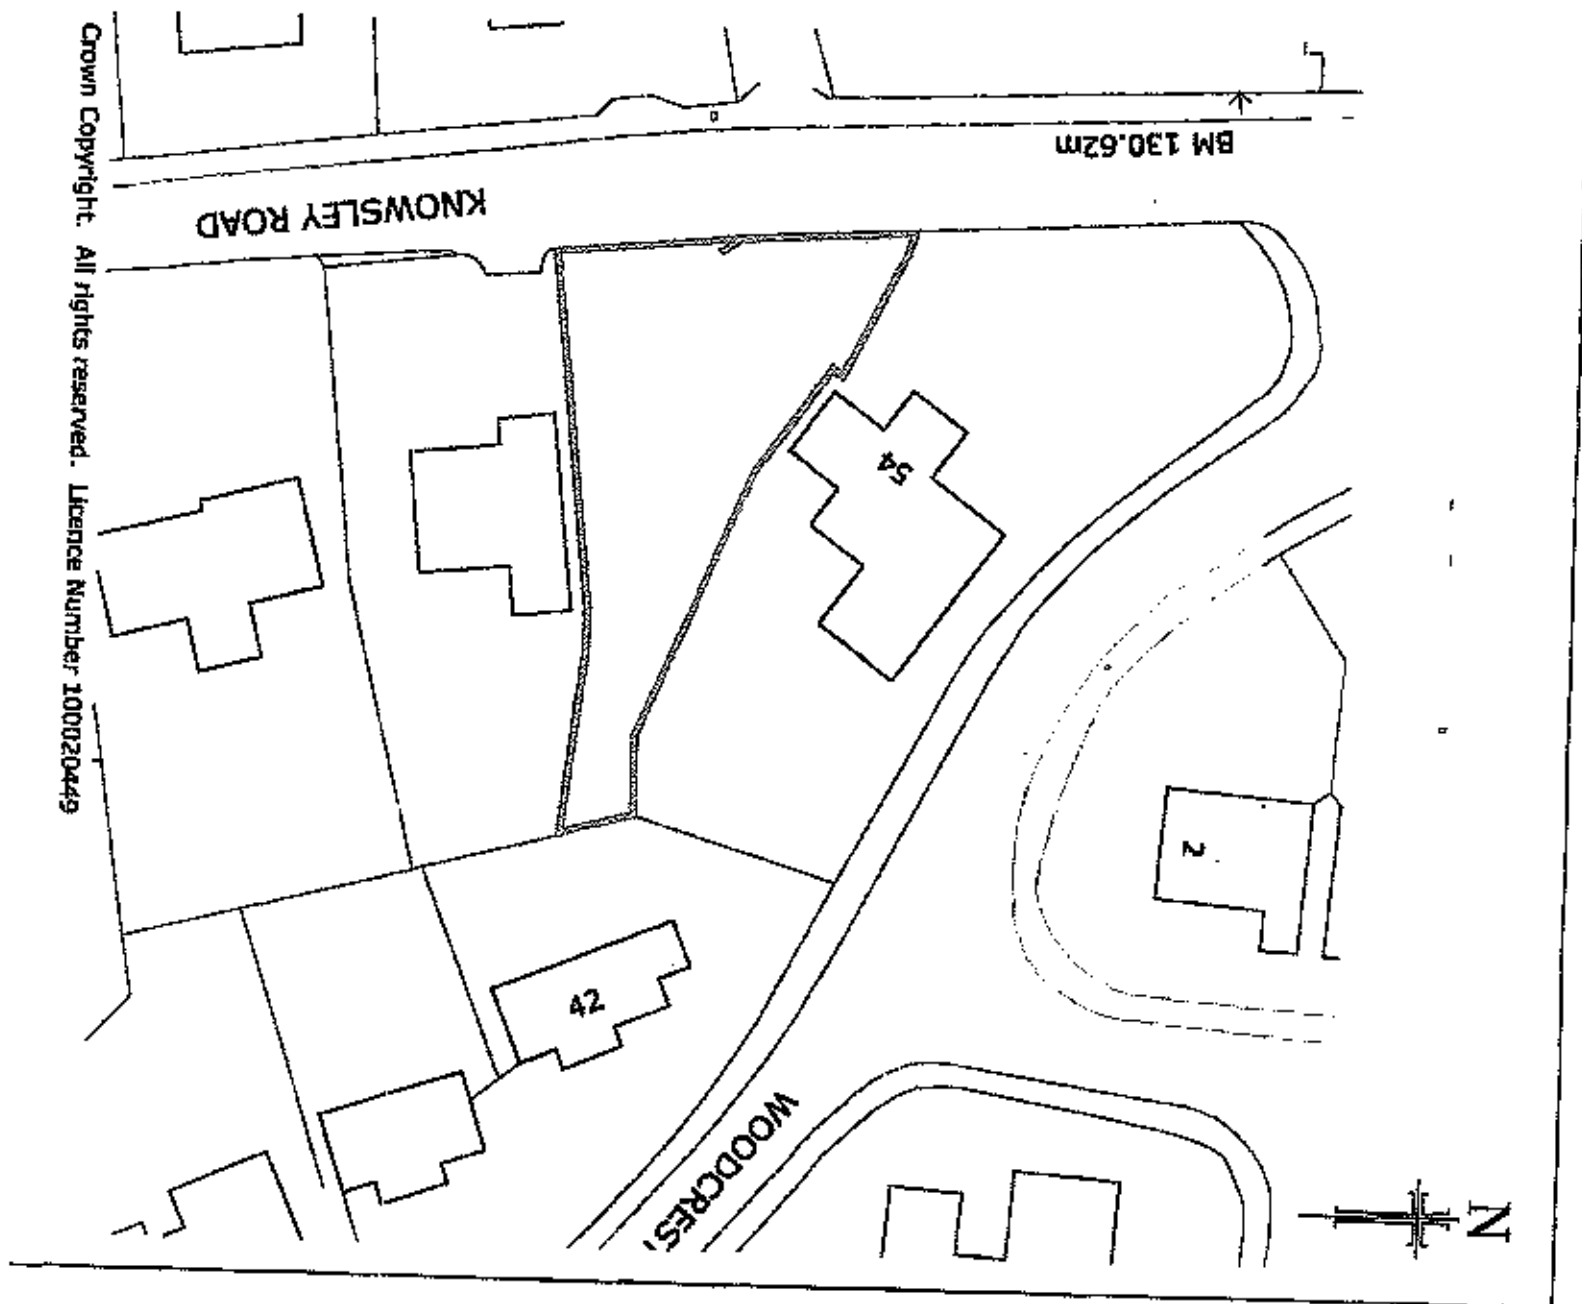

3 20170436P

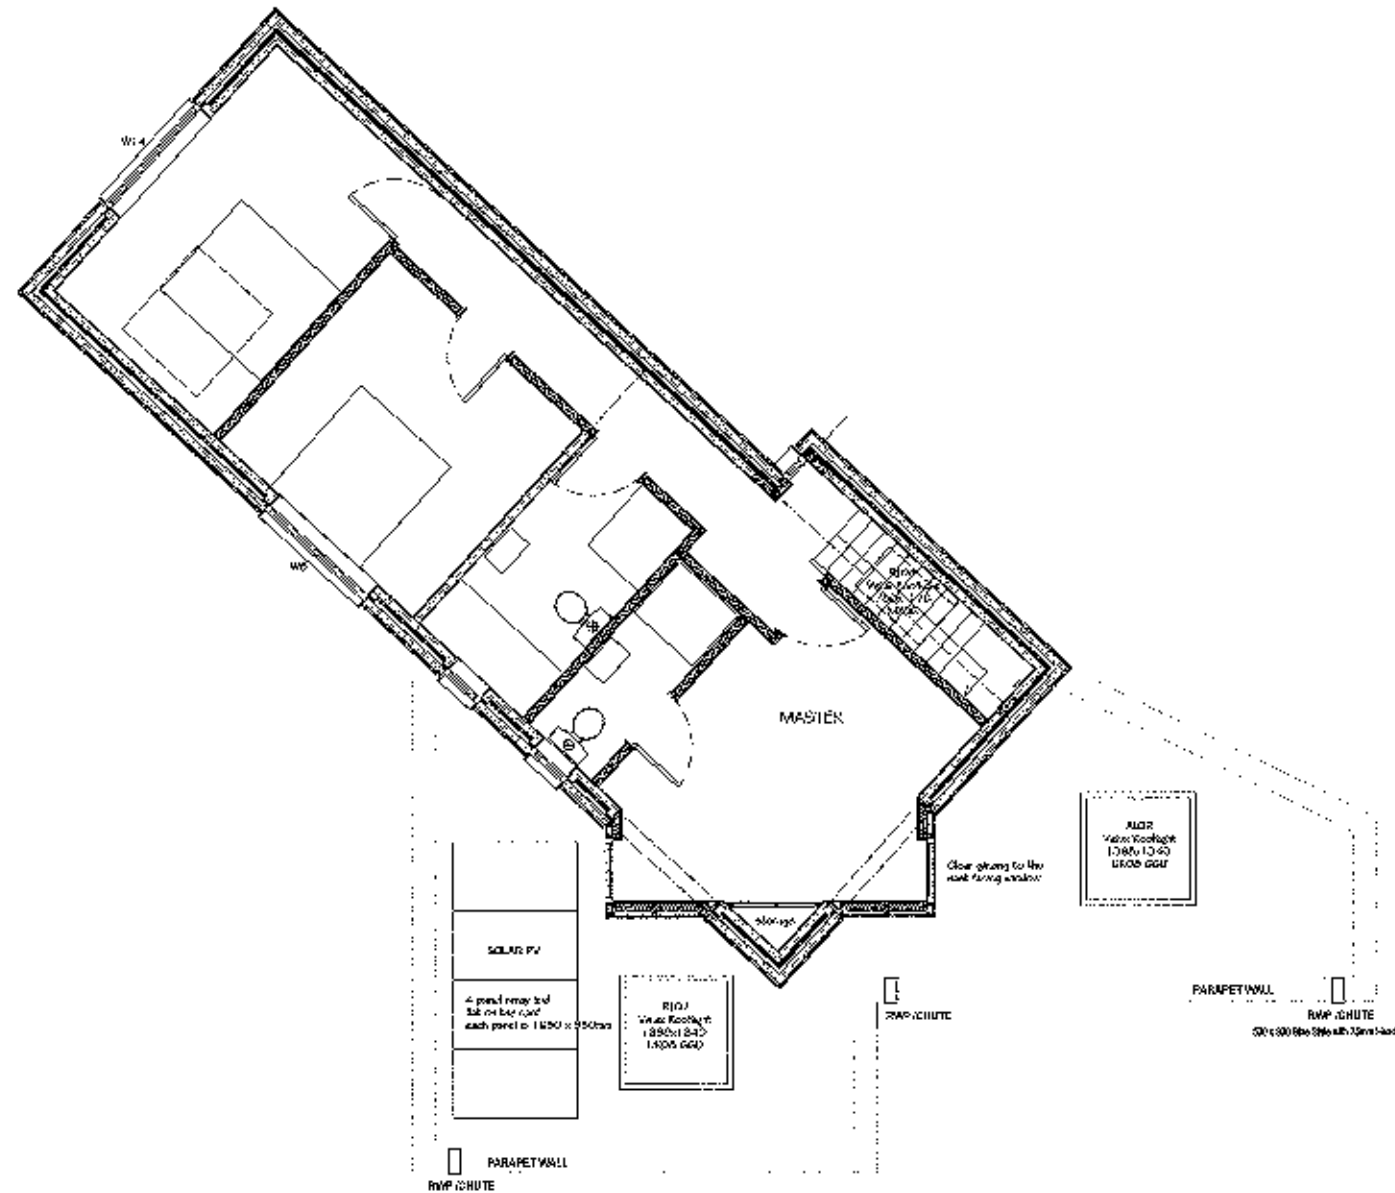

PROPOSED FIRST FLOOR
WITH FLAT ROOF PLAN

52a KNOWSLEY ROAD
WILTSHIRE


PROPOSED FIRST FLOOR
AND ROOF PLAN

JUNE 2017
PHA/KR/200

1:100 AT A3

320170436P



KNOWSLEY ROAD

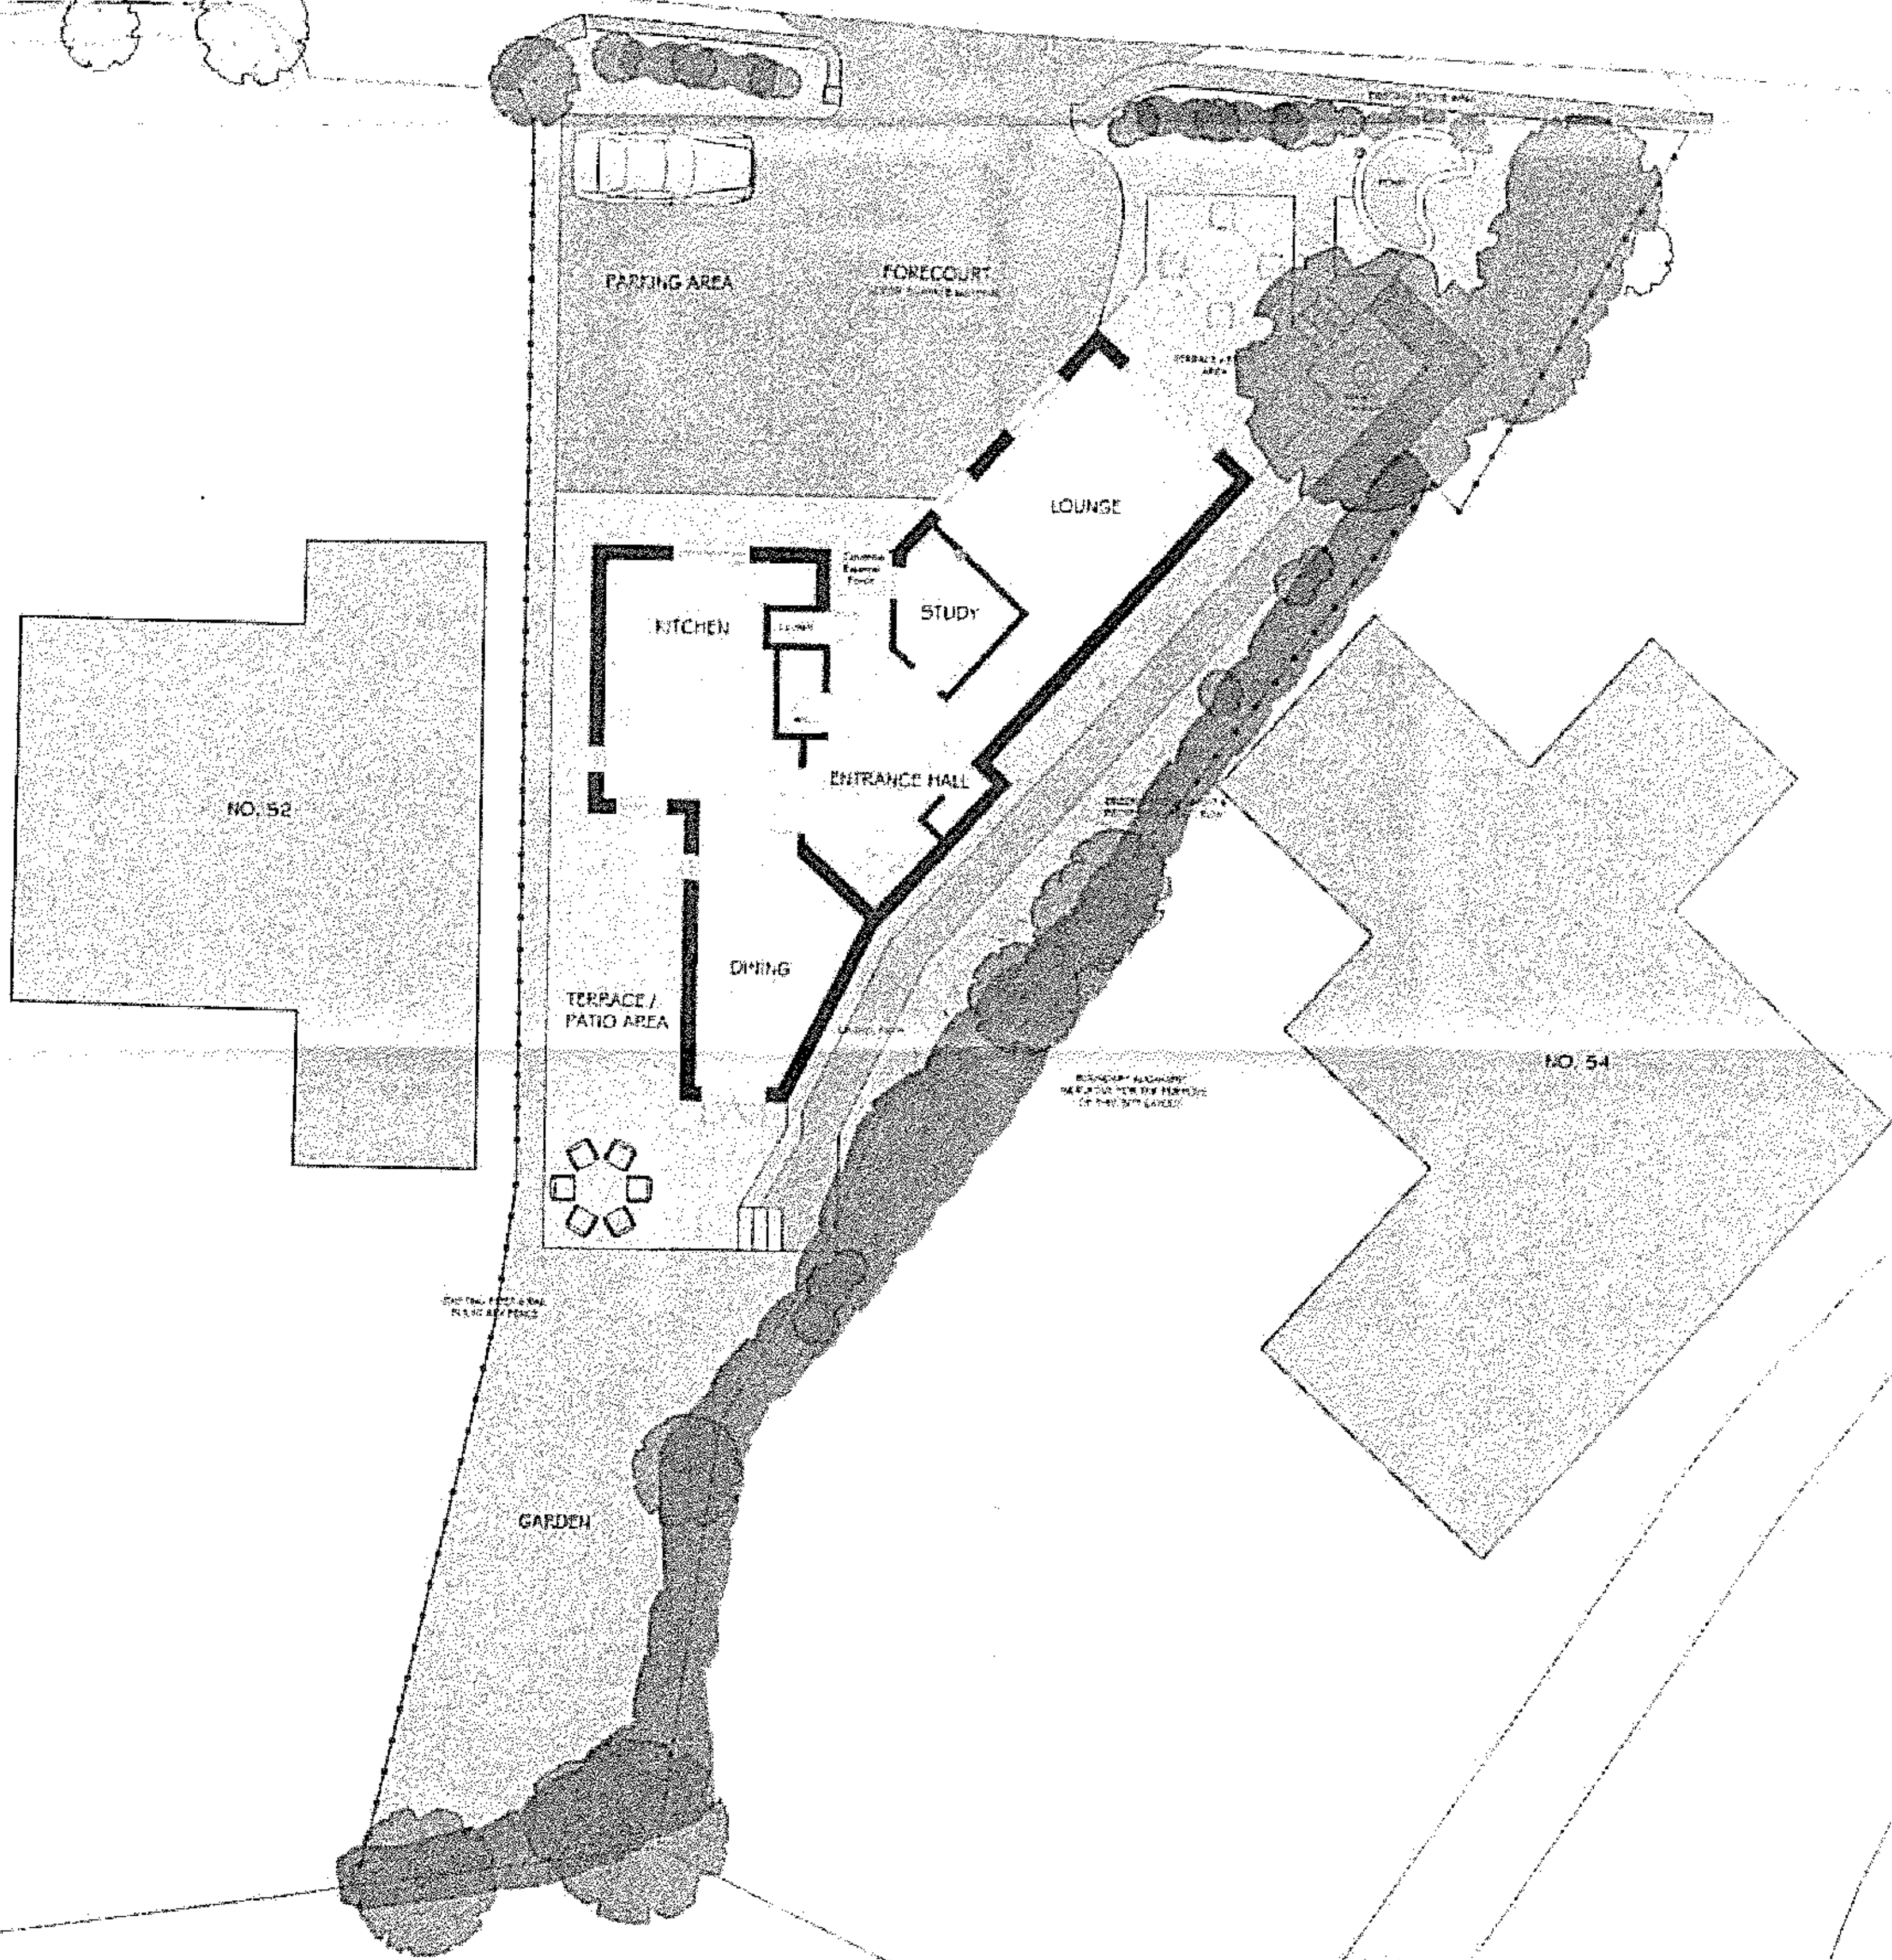

320110436P

Rev	Date	Revision	project	client	scale	Notes		
			PROPOSED NEW DWELLING KNOWSLEY ROAD WILPSHIRE	JONATHAN RUMBOLL	1:100 @ A1			
					drawn: DW	checked: FH		
					date: 20/12/16			
			drawing title: SITE PLAN		project no: PHD/PS	drg. no: 500	rev: c	

320170436P

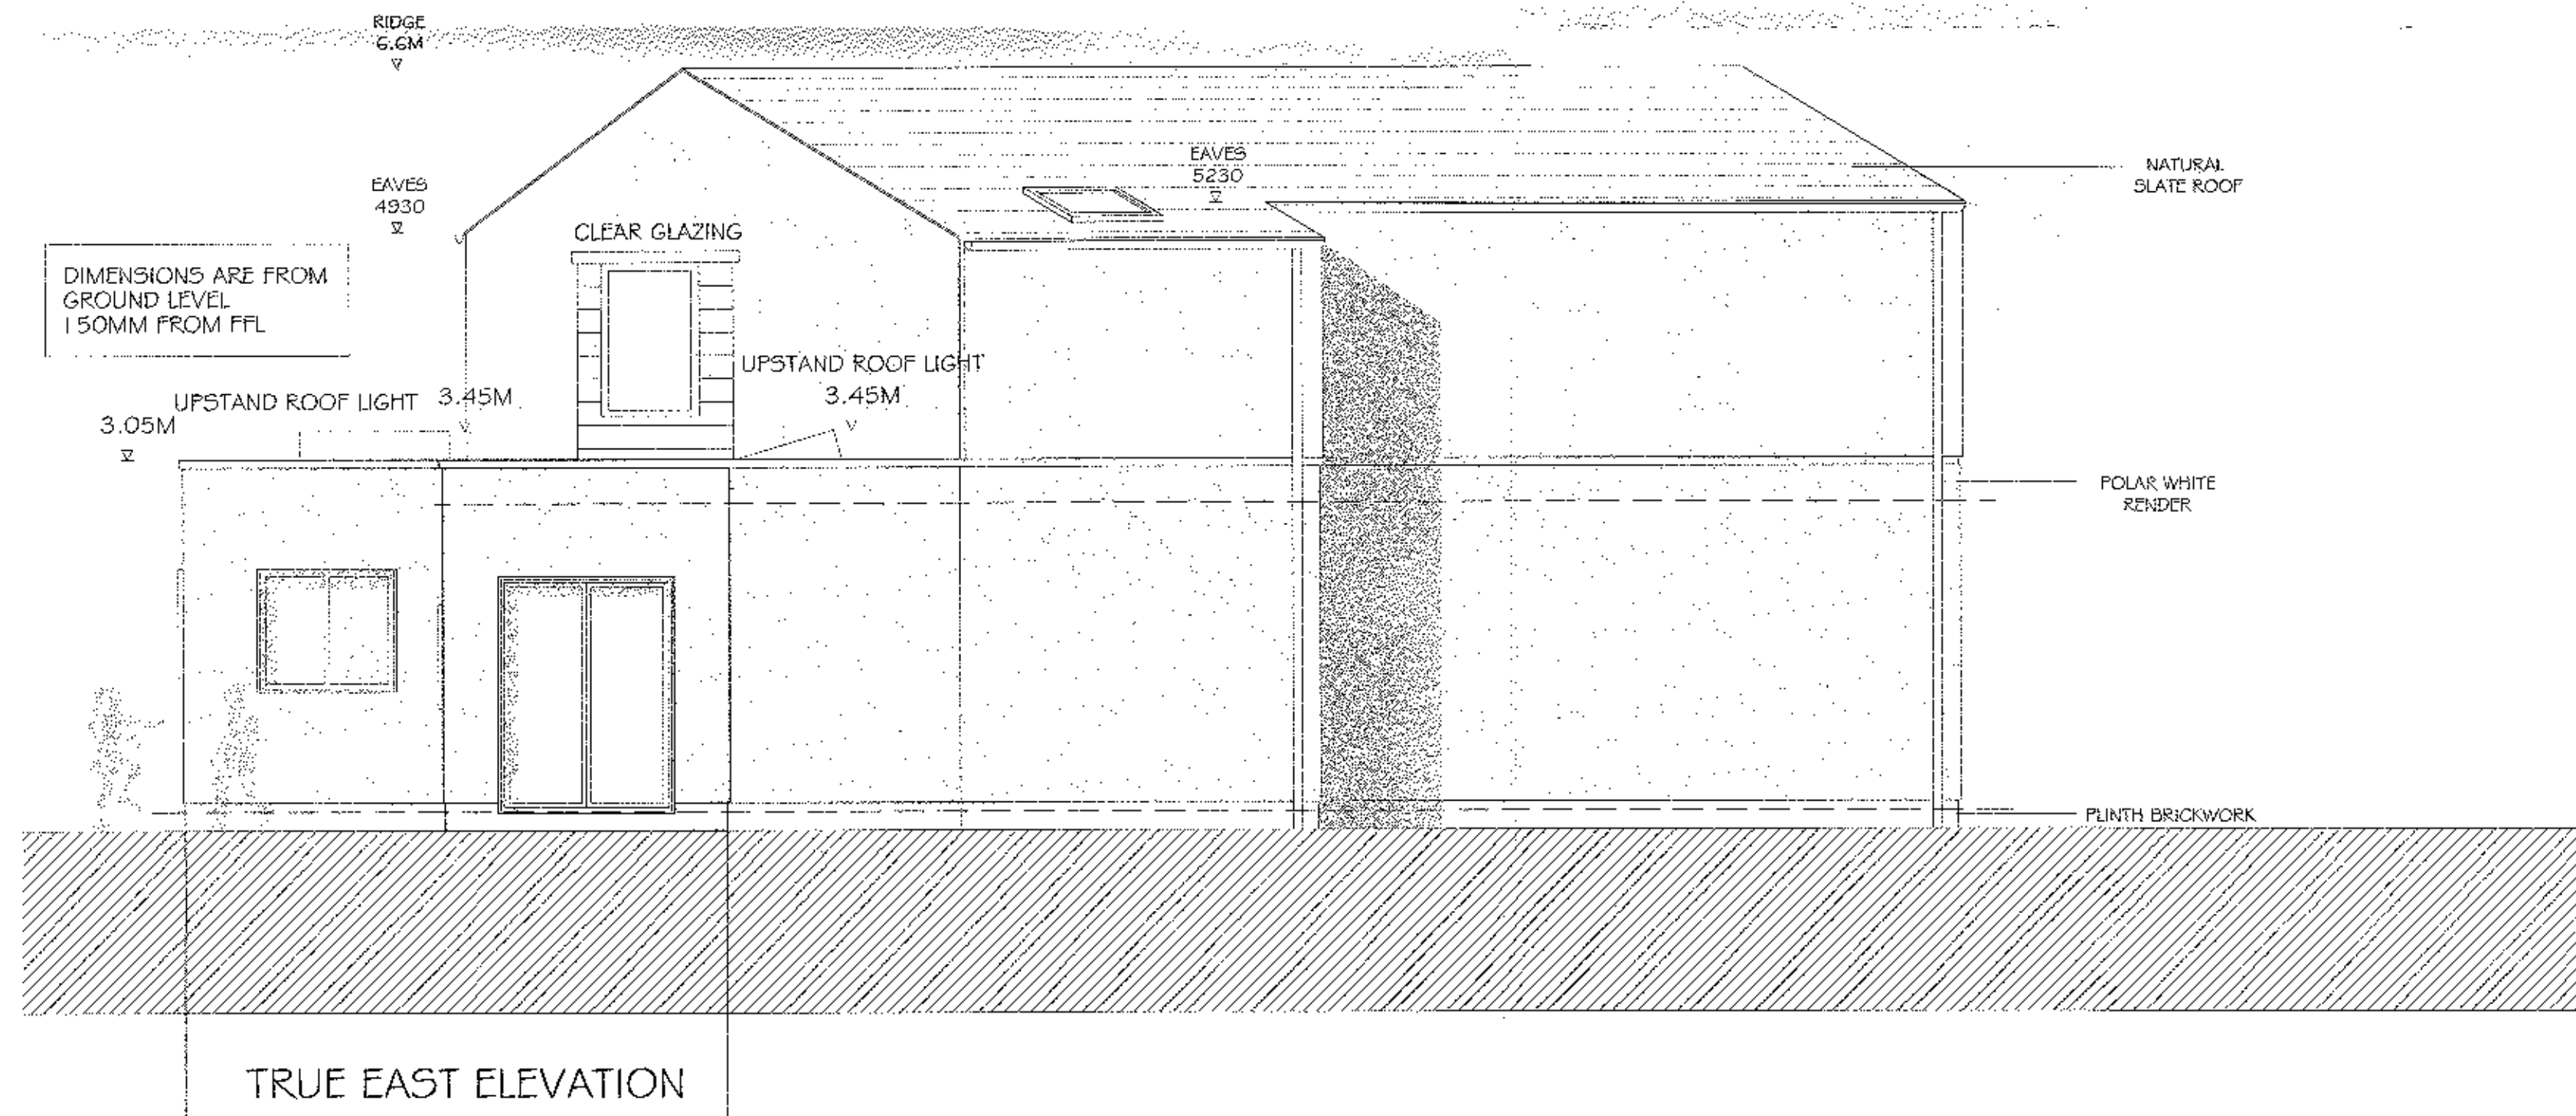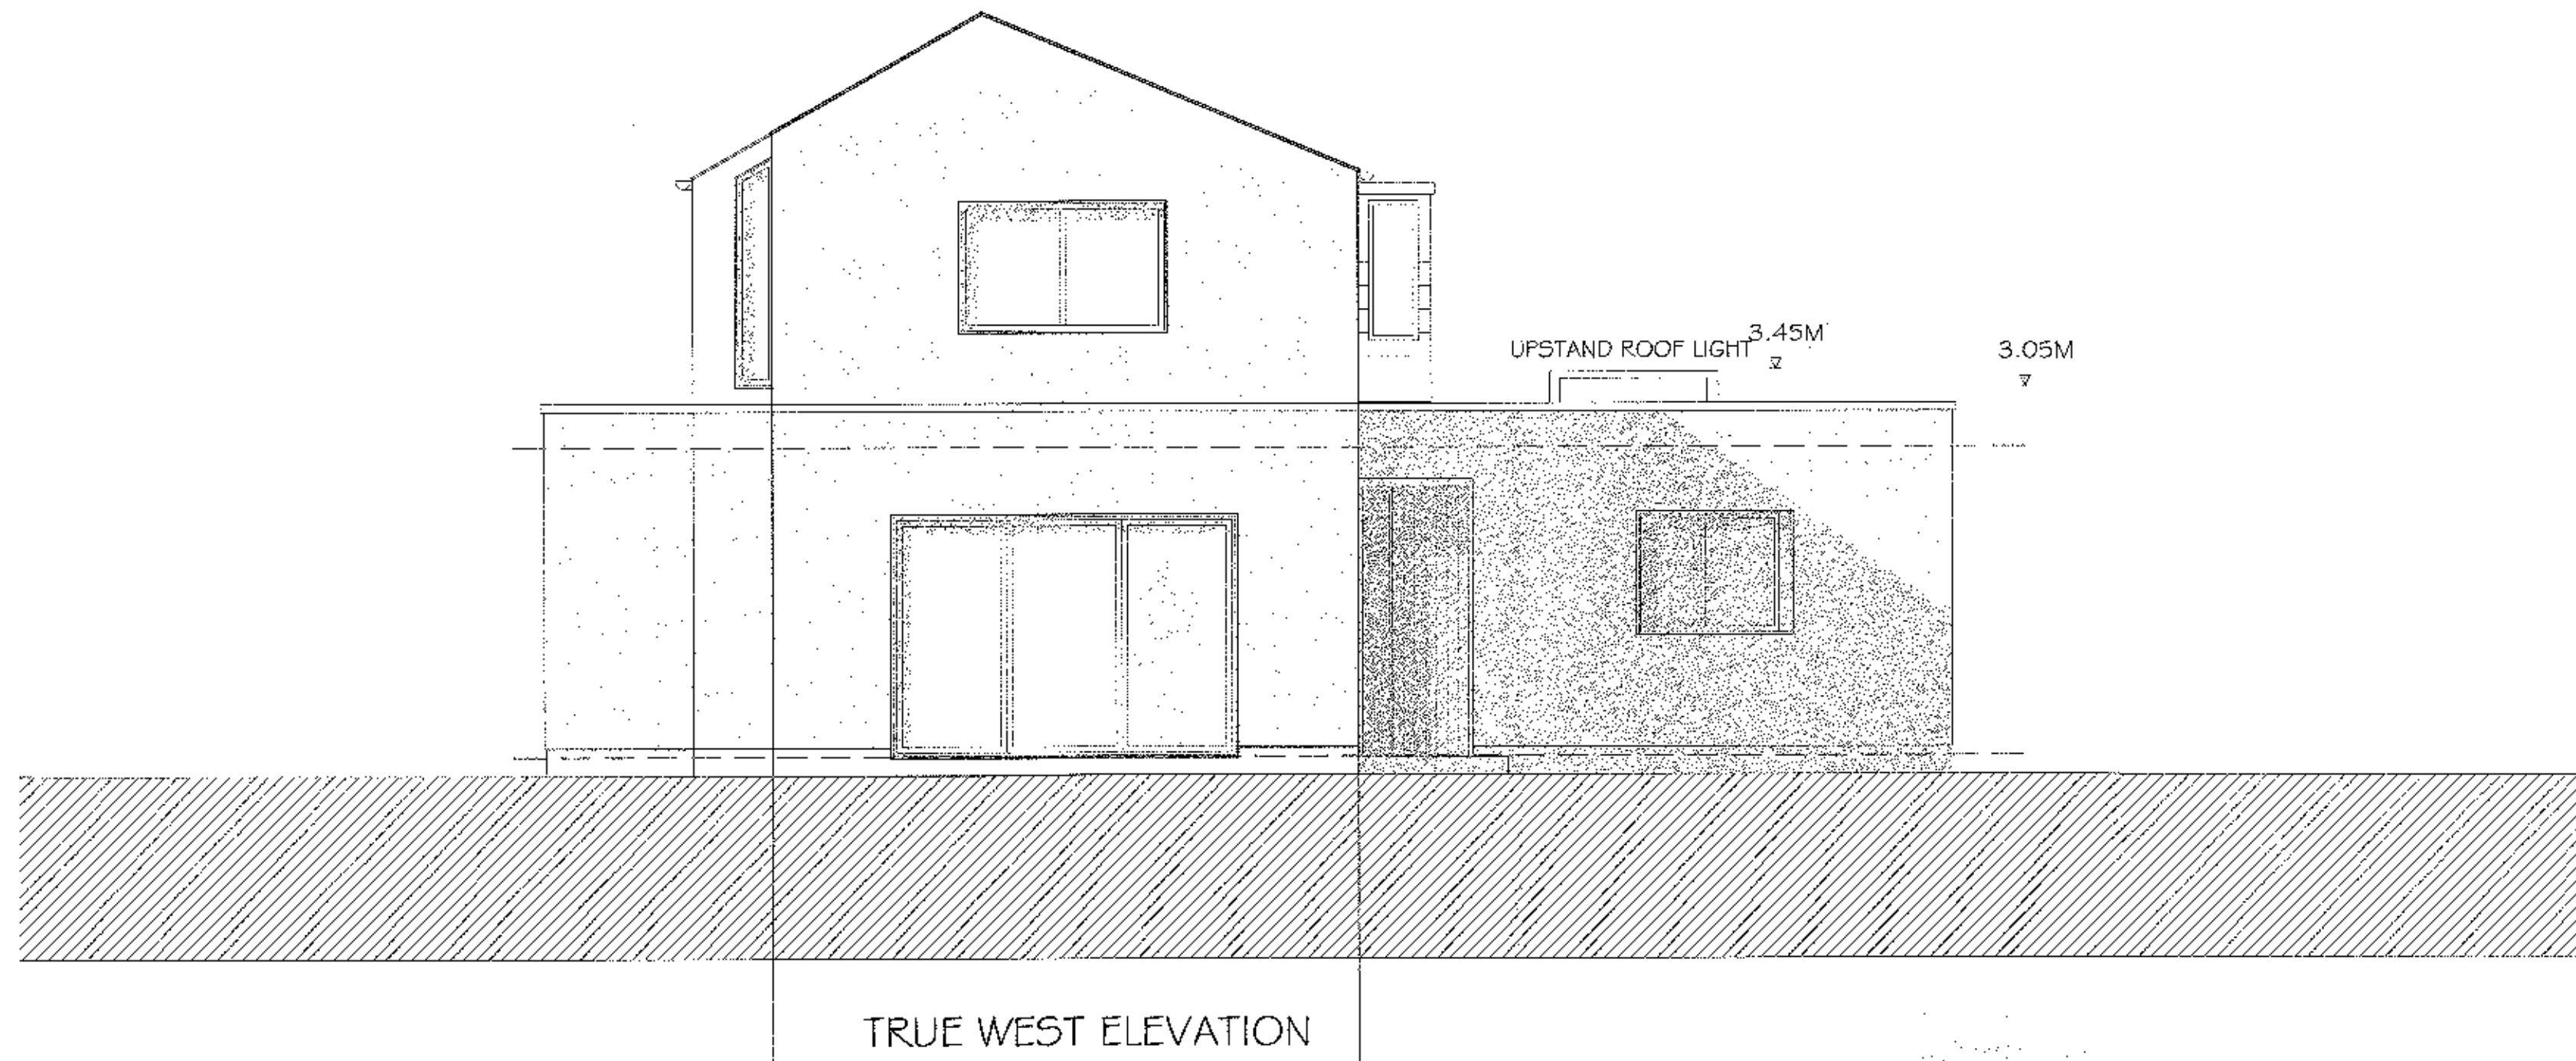

52A KNOWSLEY ROAD
WILPSHIRE

ELEVATIONS
4 MAY 2017 1.50

PHA/KR/100
A2 sheet