


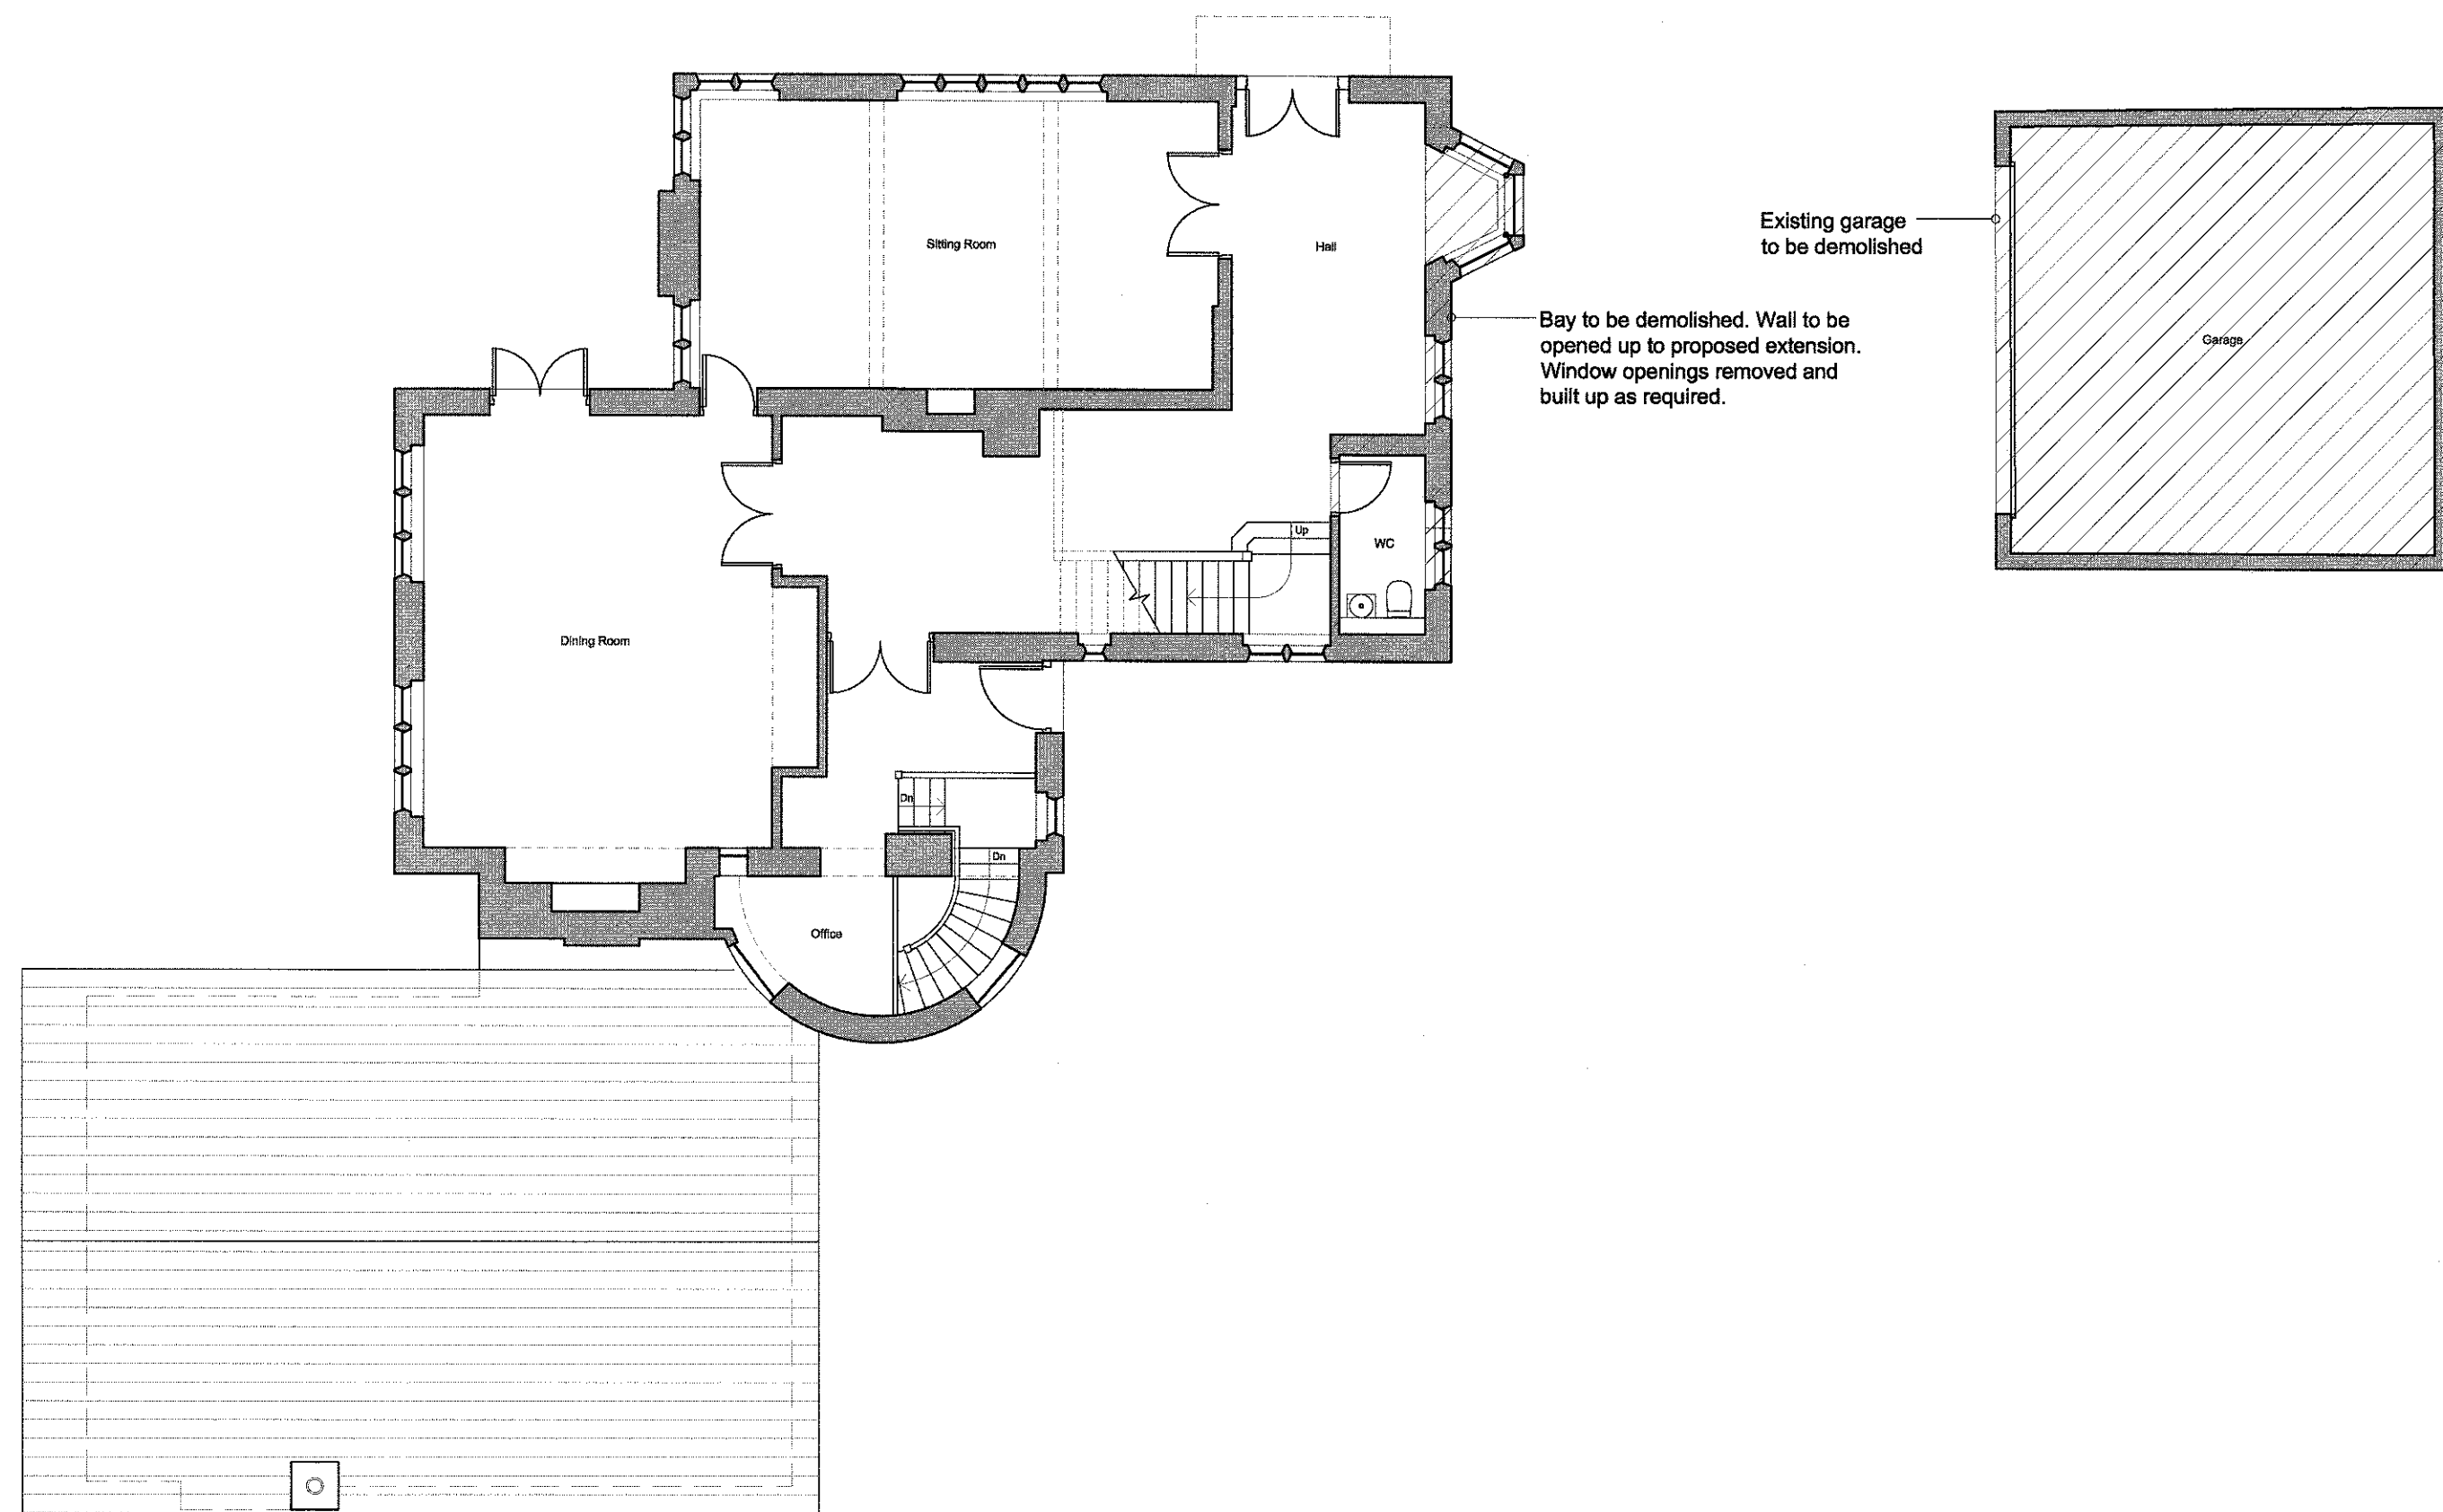


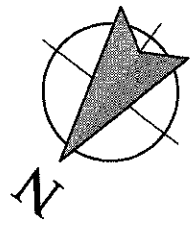


Upper Ground Floor Plan
1:100 Scale

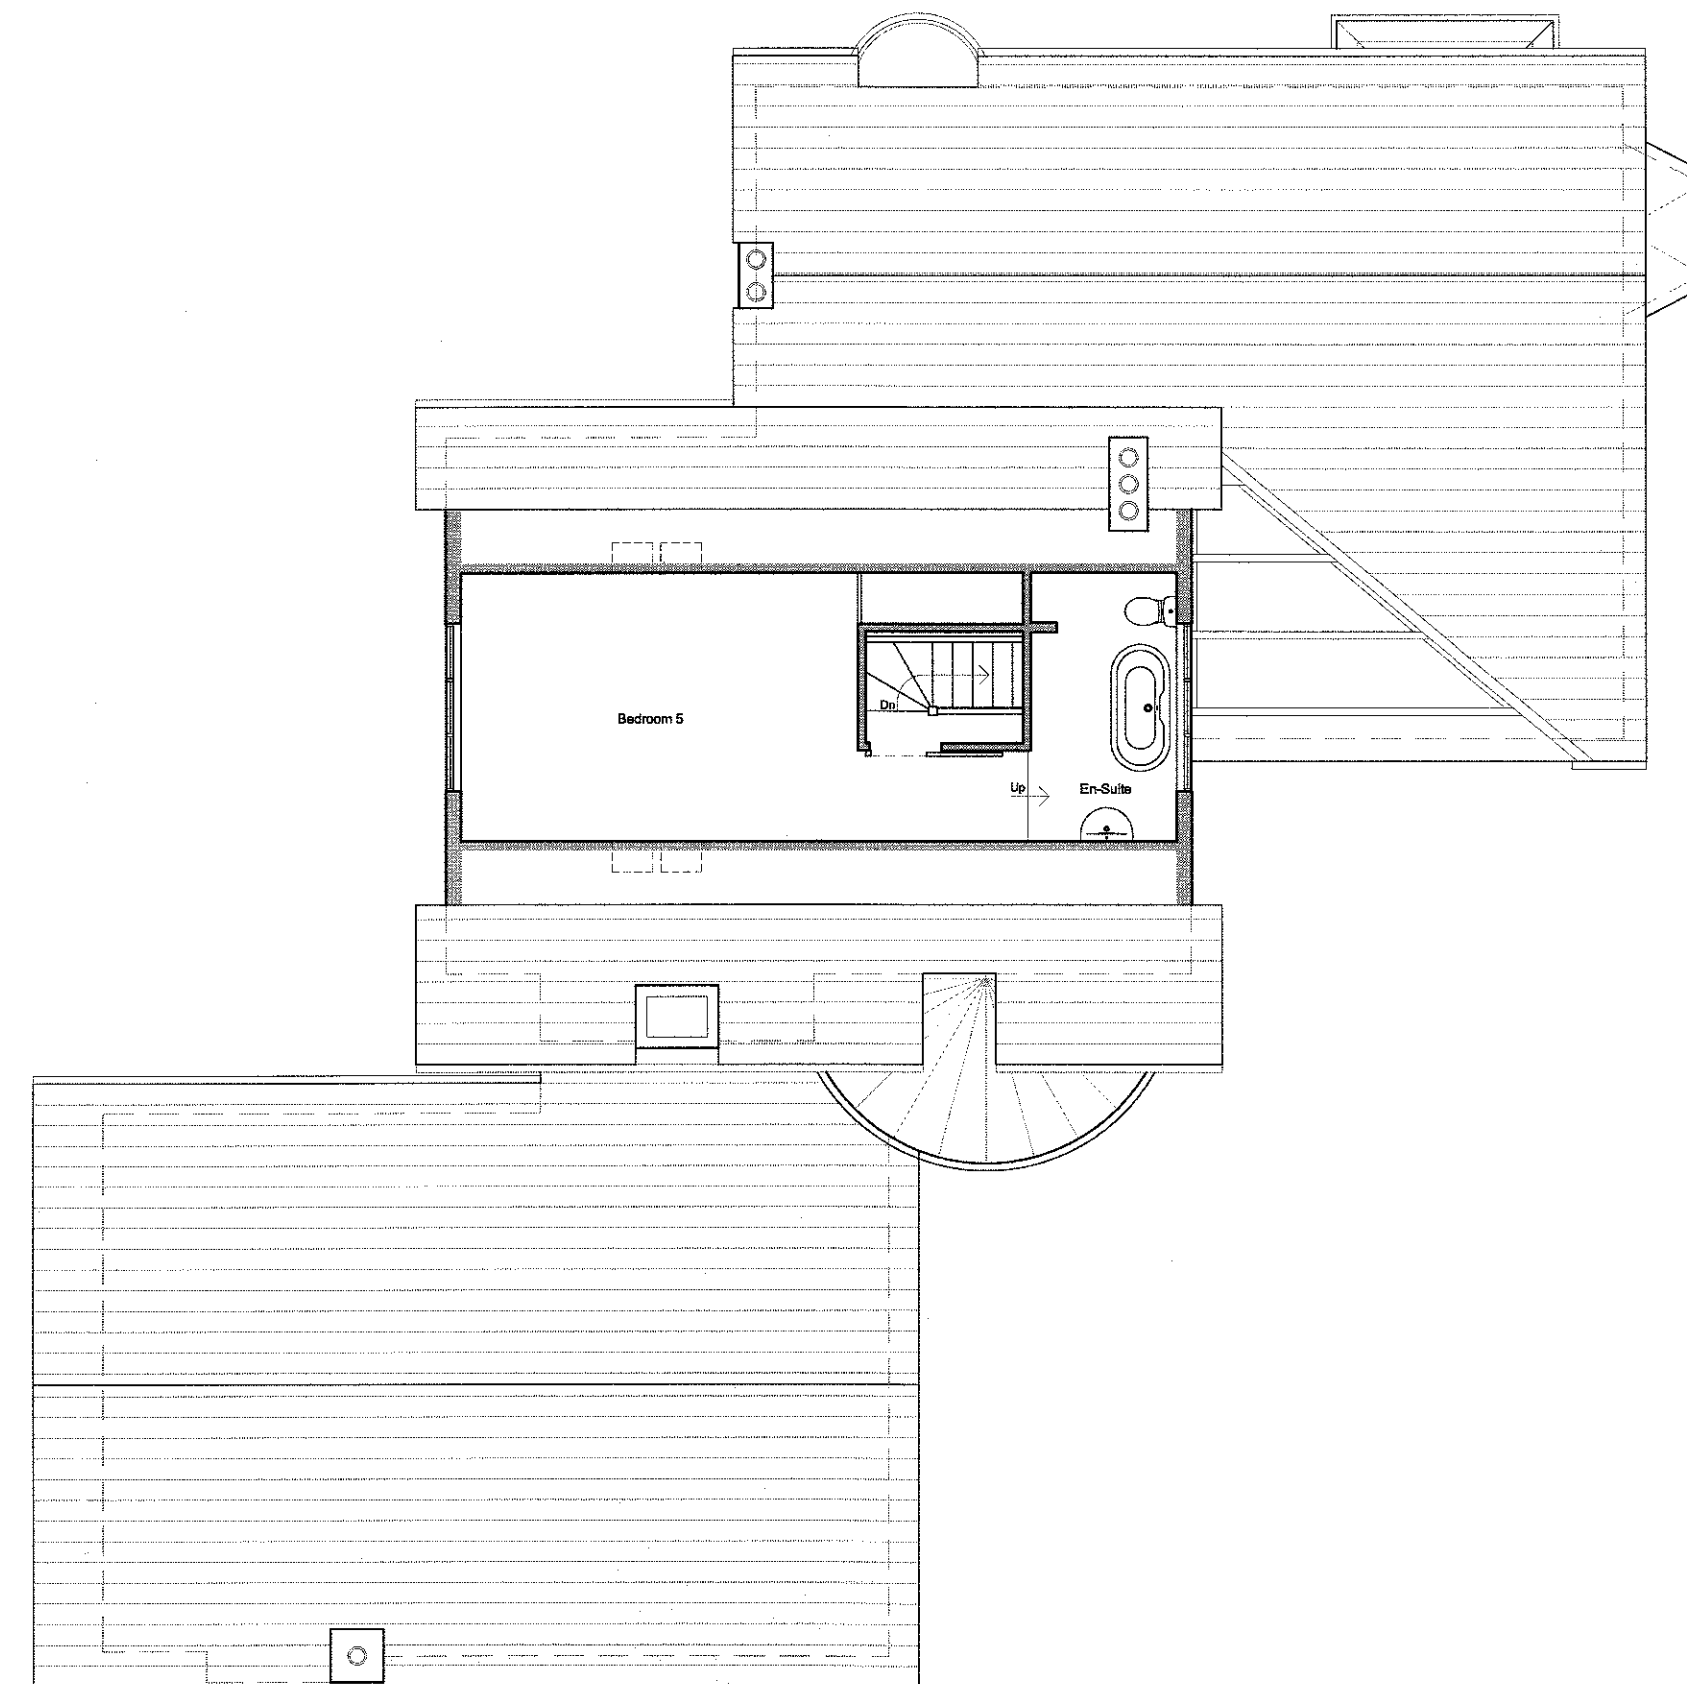

Second Floor Plan
1:100 Scale

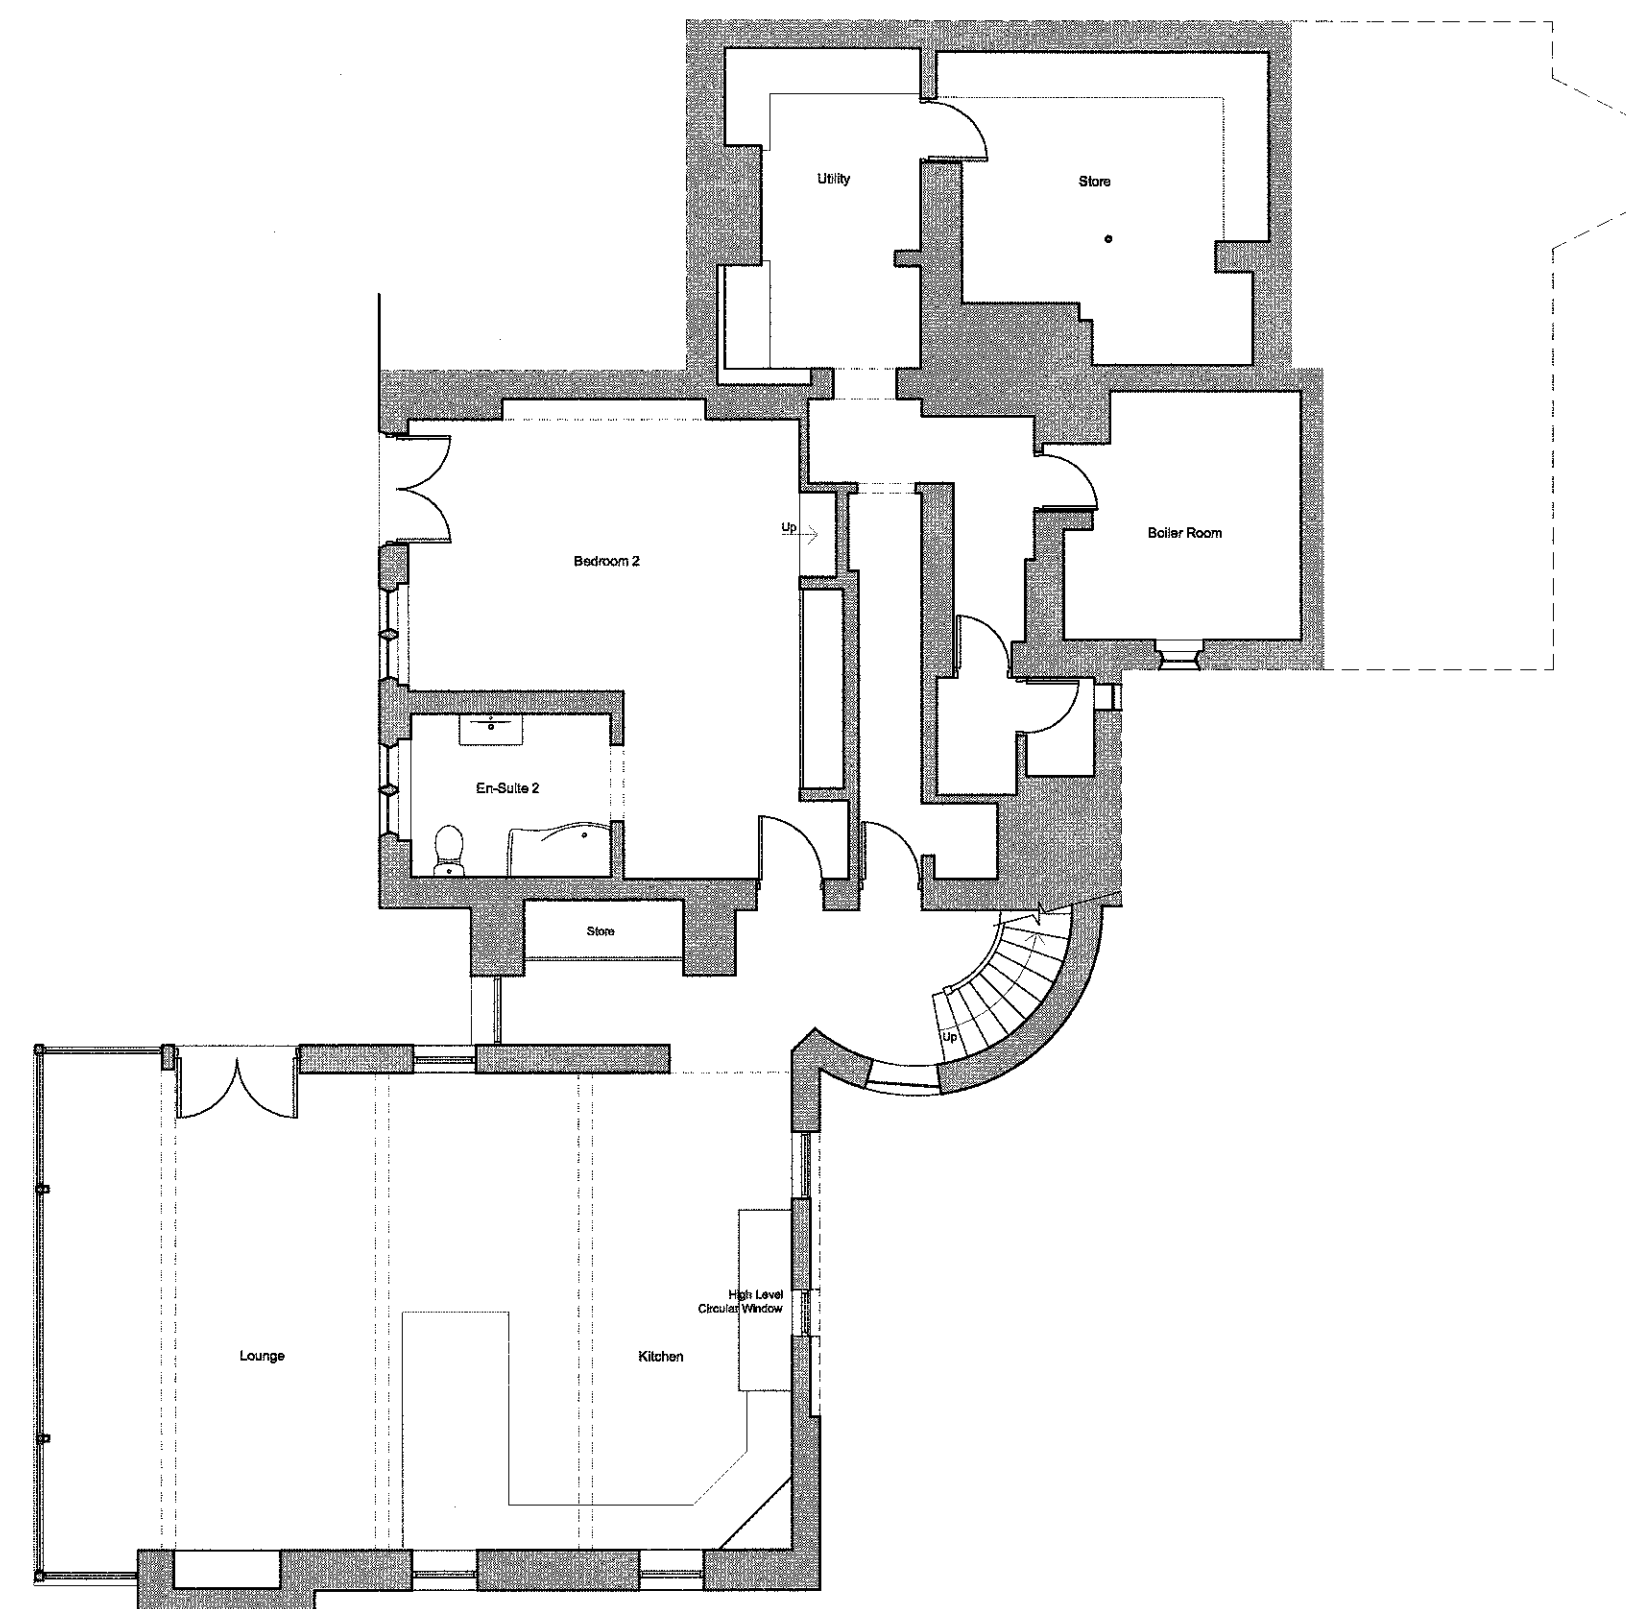

Lower Ground Floor Plan
1:100 Scale

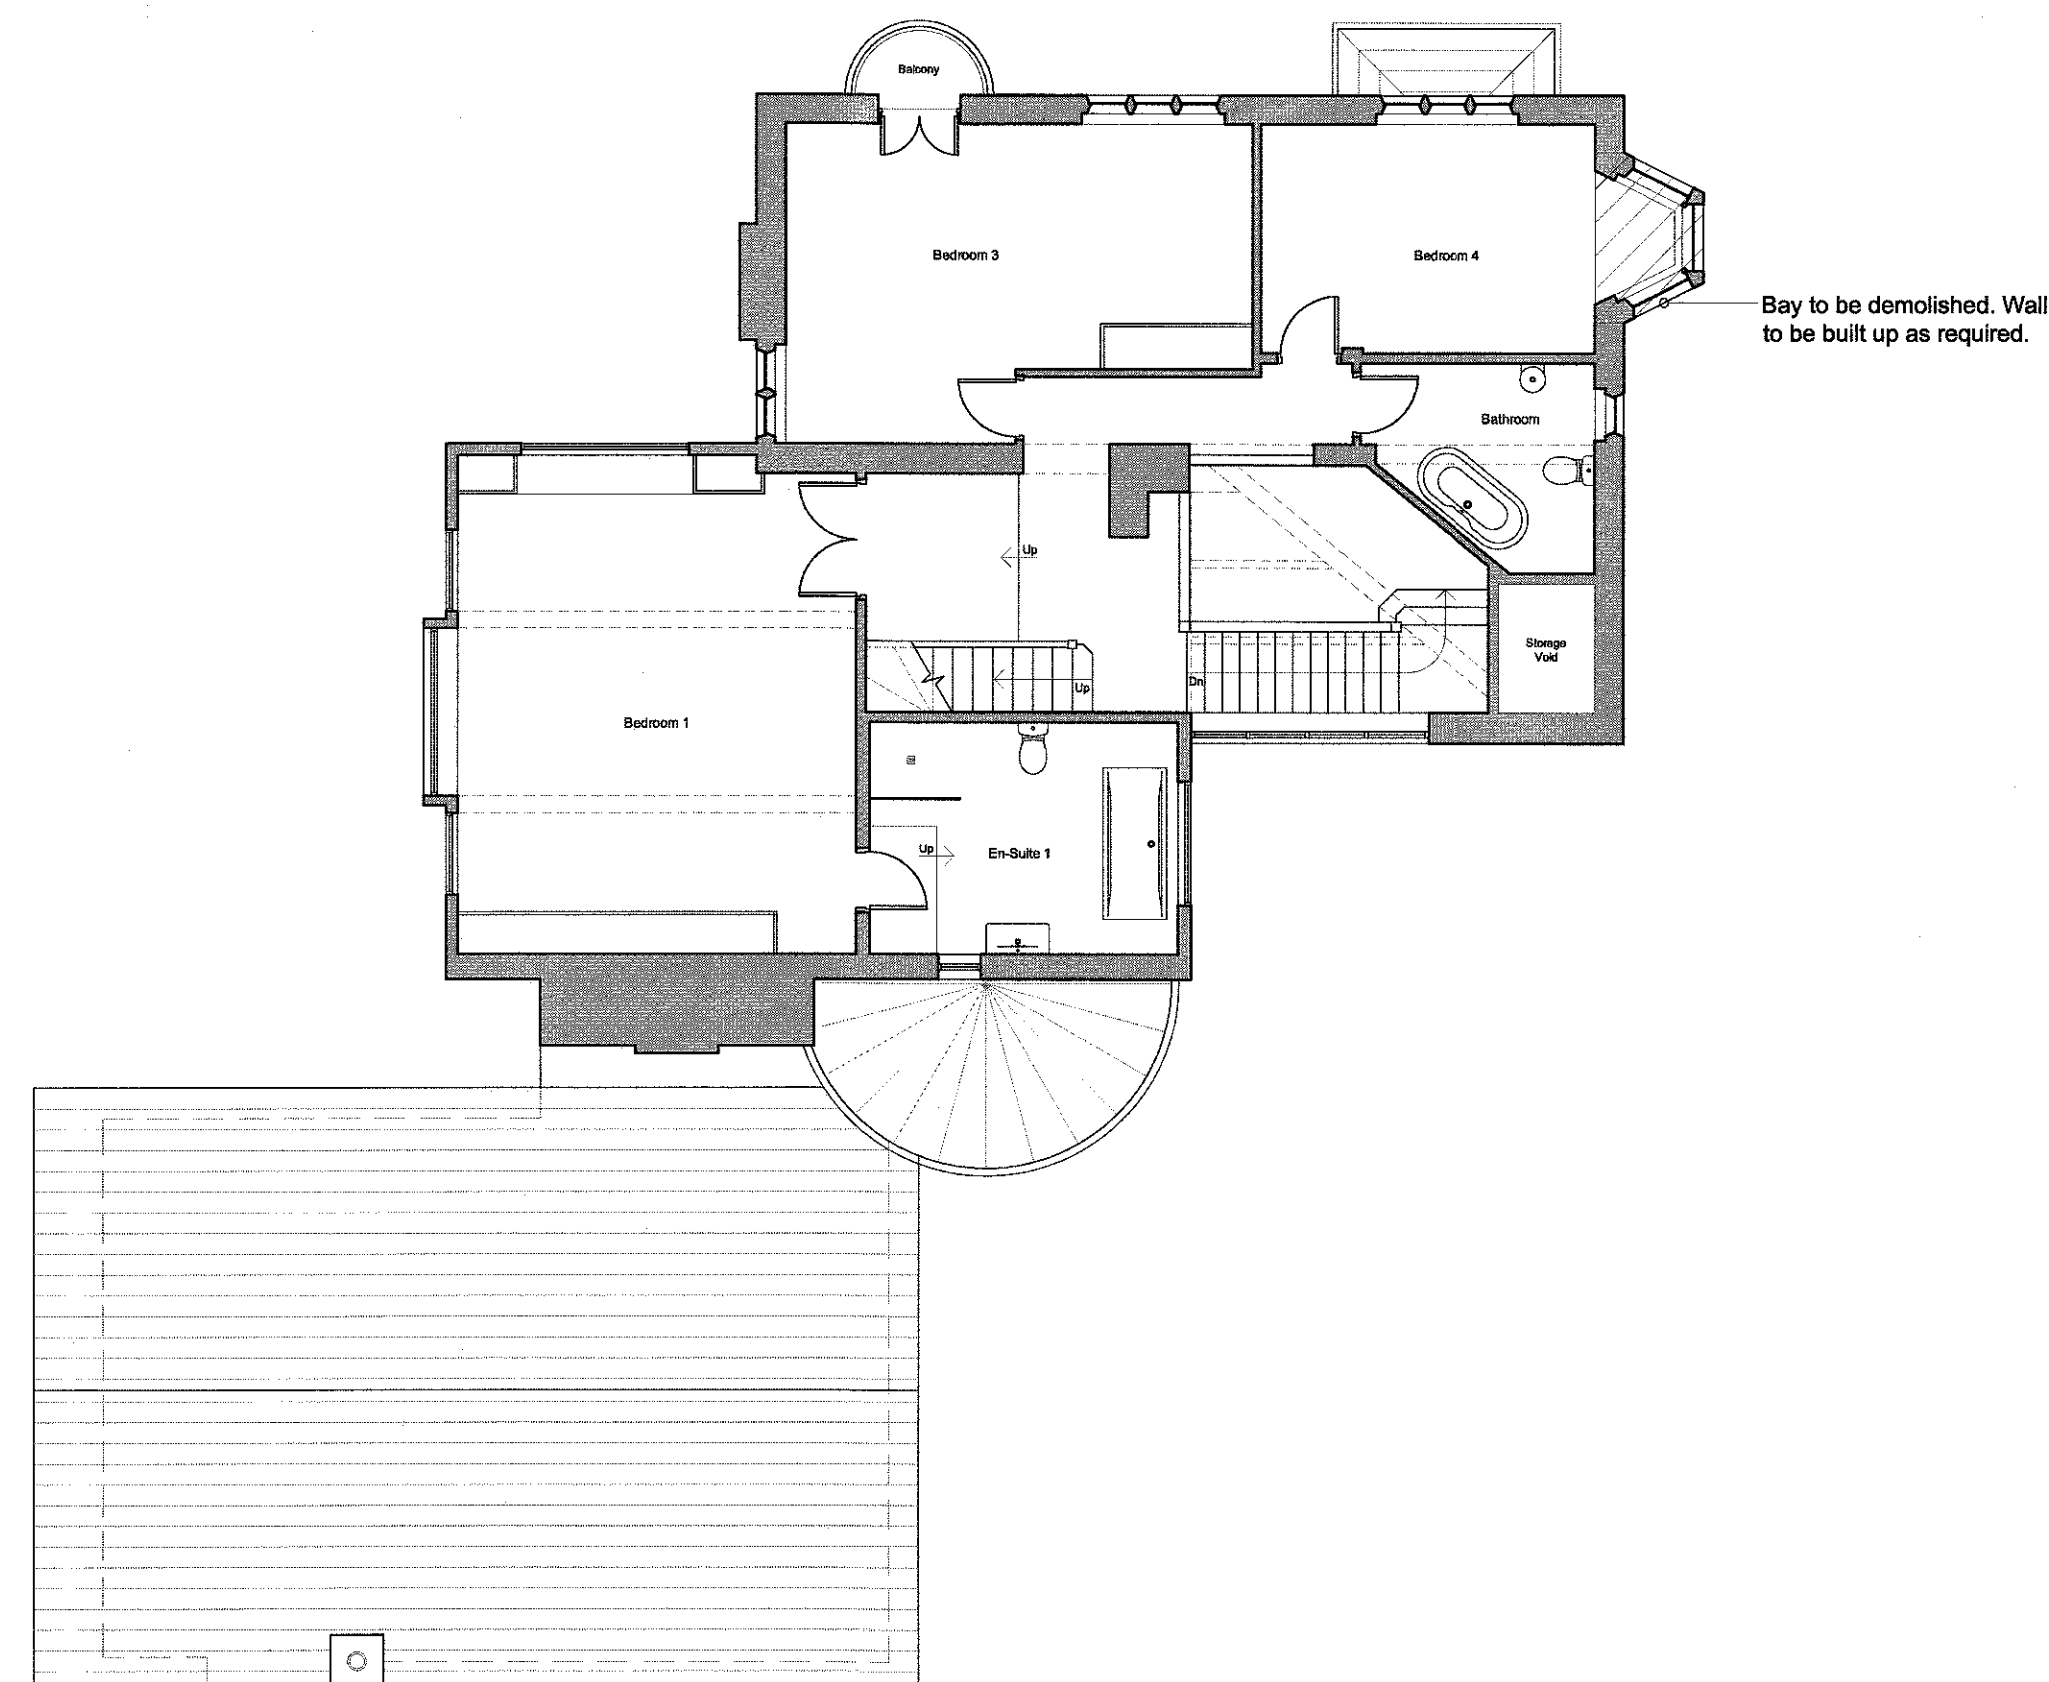

First Floor Plan
1:100 Scale

REVISIONS:

Rev A - Room names amended. - 14.01.17 - NE
Rev B - Demolition notes added. - 28.04.17 - NE

Client
Mr and Mrs Kelly

Job Title
Sagar Wood
Birdy Brow
Chalgley
Clitheroe
BB7 3LR

320170439P

Drawing Title
Existing Floor Plans

Scale
1:100 @ A1

Date
Dec 2016

Drawn
NE

spa
SUNDERLAND PEACOCK ARCHITECTS
SUNDERLAND PEACOCK & ASSOCIATES LTD.
HAZELMER, PIMLICO ROAD, CLITHEROE
LANCASHIRE, BB7 2AG
T 01200 425178 F 01200 427328
E info@sunderlandpeacock.com
www.sunderlandpeacock.com

5279 - 03 Rev B