


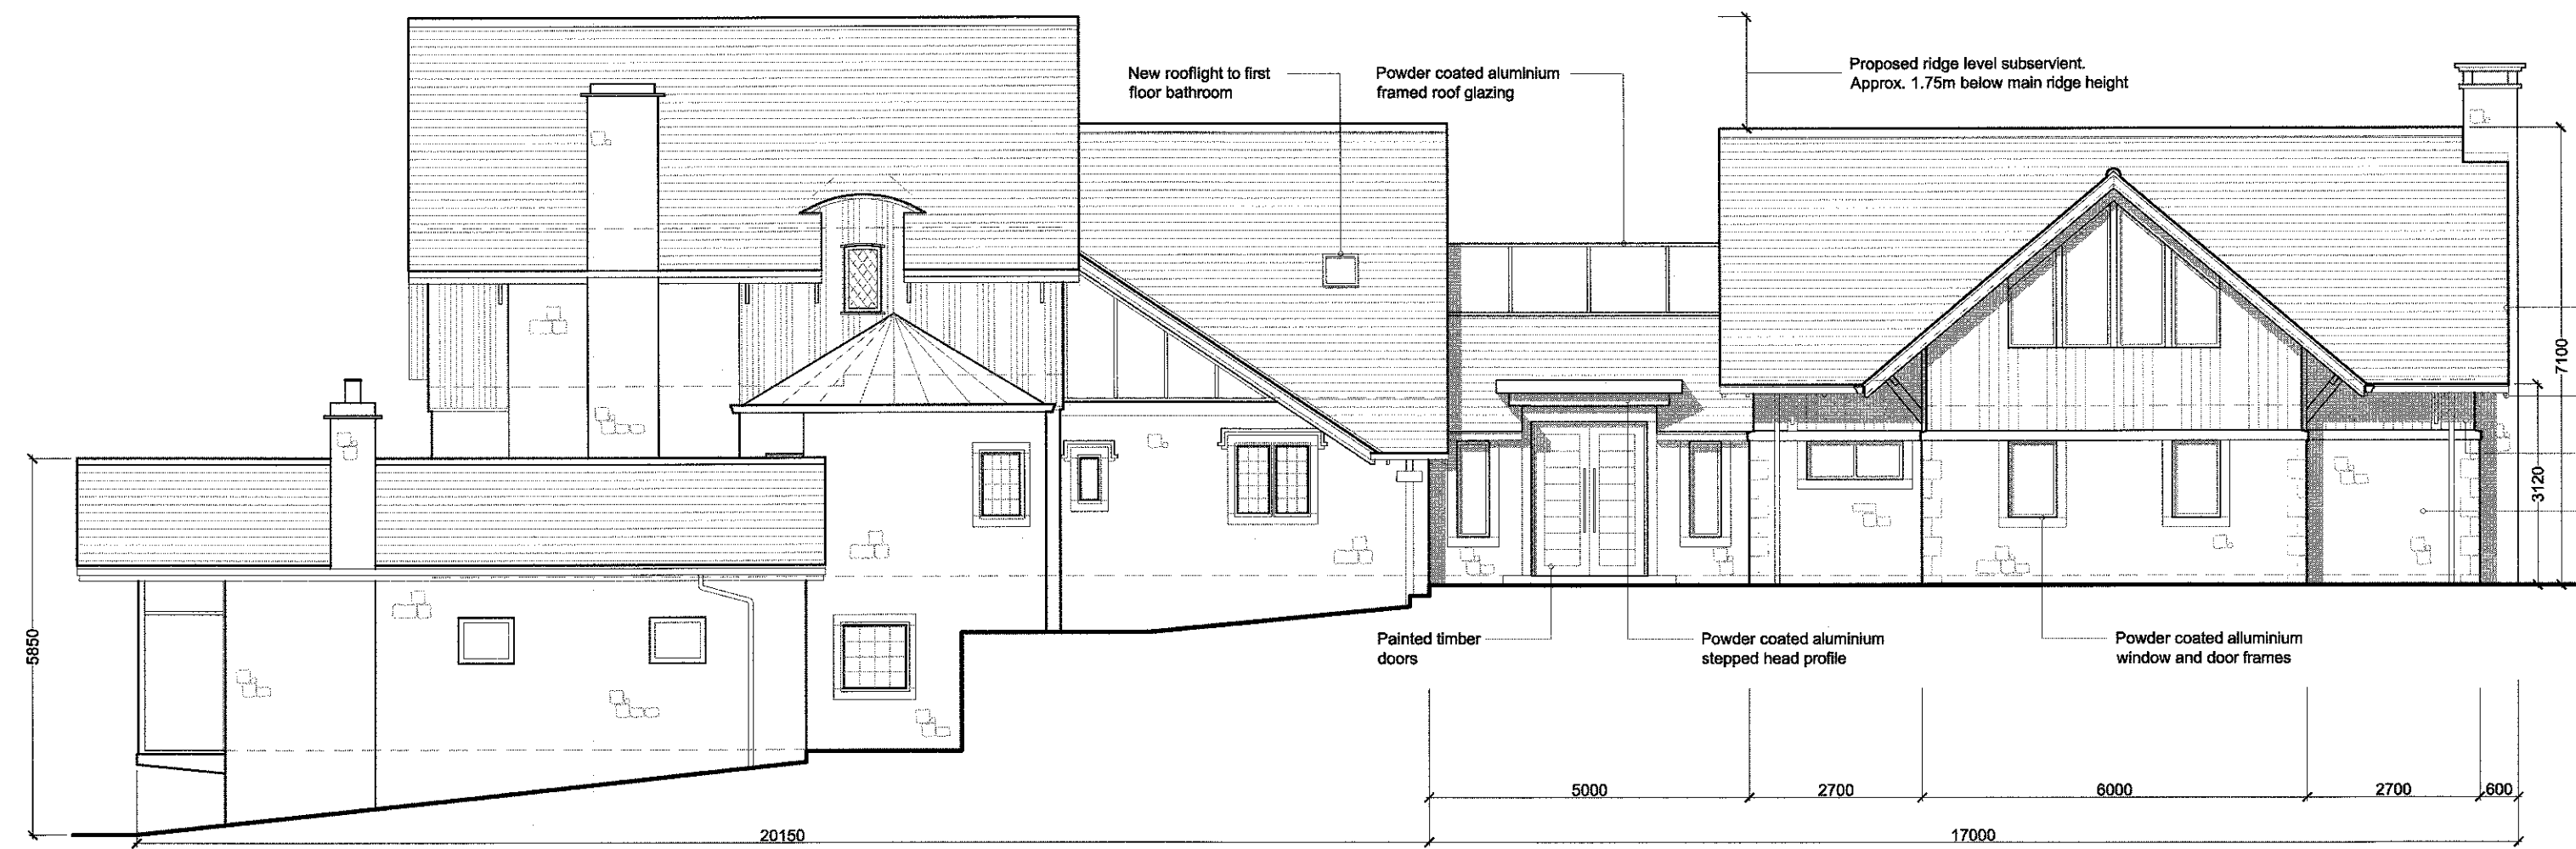

South West Elevation
1:100 Scale

Datum Line +90.000



North West Elevation
1:100 Scale

Datum Line +90.000



North East Elevation
1:100 Scale

Datum Line +90.000



South East Elevation
1:100 Scale

Datum Line +90.000

320170439P

REVISIONS:

Rev A - Amended for planning submission following client meeting. - 28.04.17 - NE
Rev B - Notes amended. - 29.04.17 - NE
Rev C - Building levels amended. - 17.05.17 - NE

Client
Mr and Mrs Kelly

Job Title
Sagar Wood
Birdy Brow
Chaigley
Clitheroe
BB7 3LR

Drawing Title
Proposed Elevations

Scale
1:100 @ A1

Date
April 2017

Drawn
NE

spa
ARCHITECTS

SUNDERLAND PEACOCK & ASSOCIATES LTD.
HAZELMEAD, PIMLICO ROAD, CLITHEROE
LANCASHIRE, BB7 2AG
T 01200 423178 F 01200 423288
E info@sunderlandpeacock.com
www.sunderlandpeacock.com



5279 - 10 Rev C